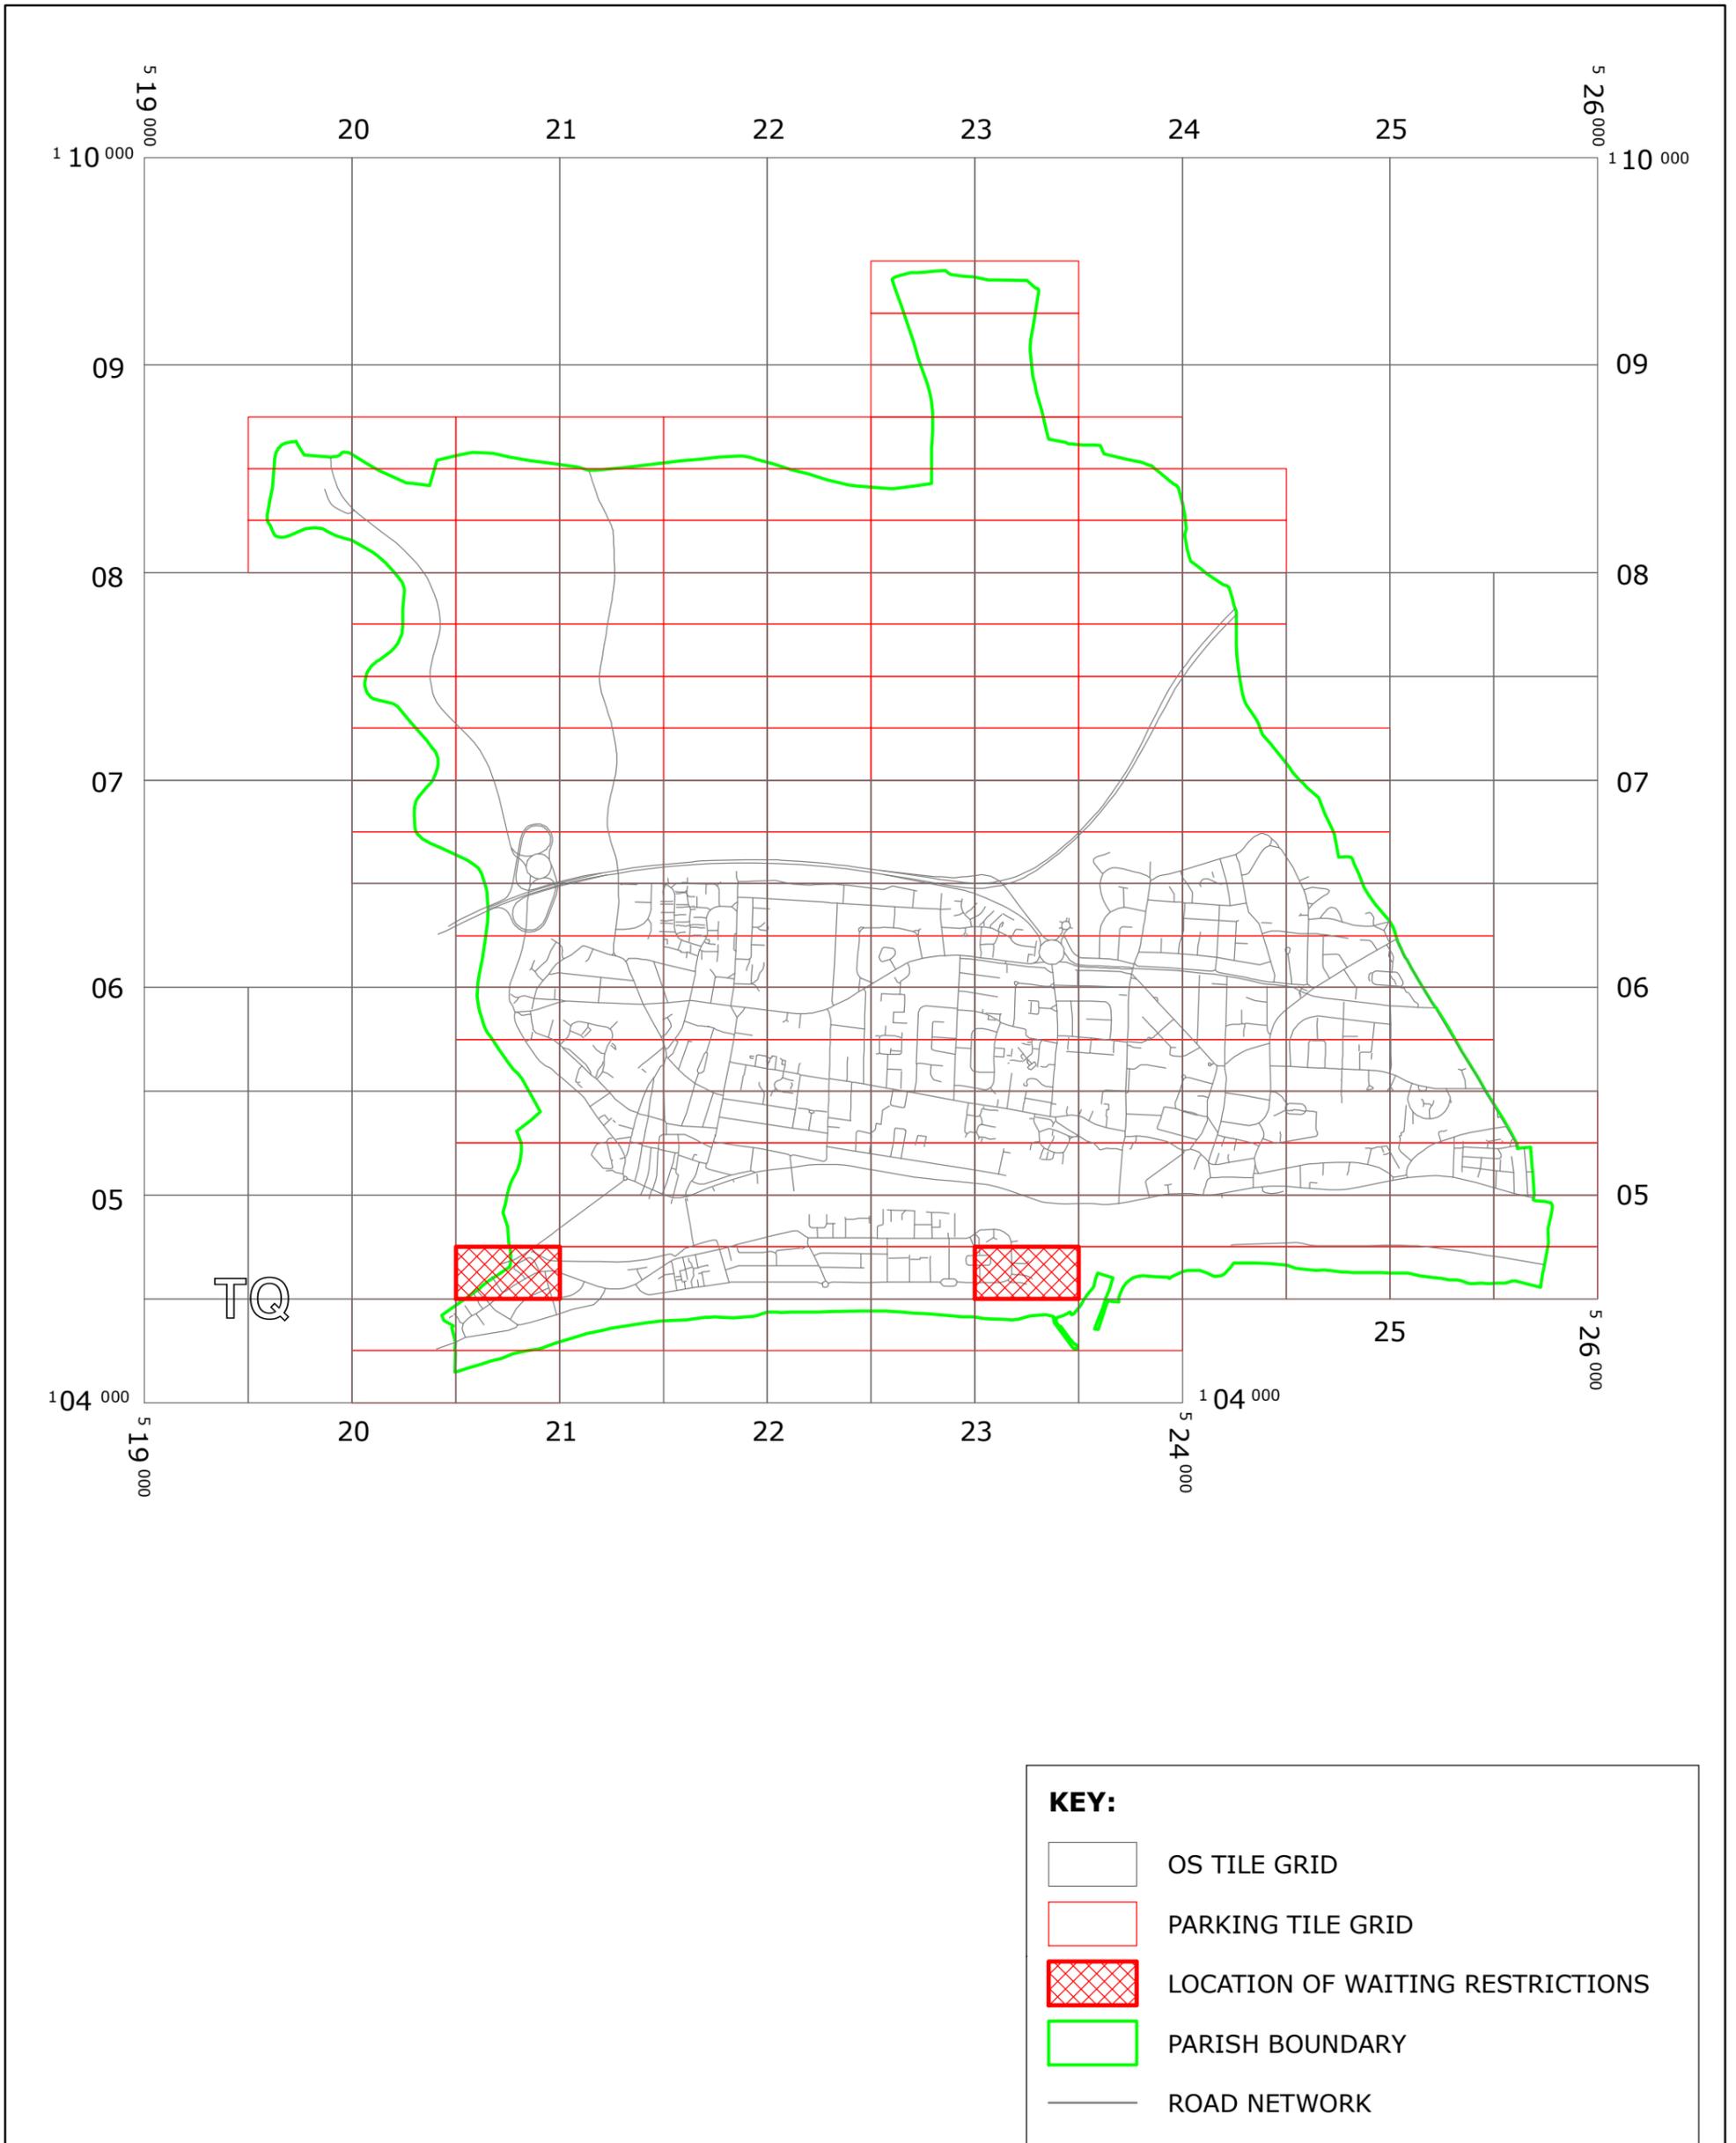


WEST SUSSEX COUNTY COUNCIL  
((ADUR DISTRICT) (PARKING PLACES AND TRAFFIC REGULATION)  
(CONSOLIDATION) ORDER 2009)  
(SHOREHAM: FORTHAVEN AND THE SALTINGS AMENDMENT) ORDER 2016

# SHOREHAM/SOUTHWICK: LOCATION OF WAITING RESTRICTIONS



**KEY:**

-  OS TILE GRID
-  PARKING TILE GRID
-  LOCATION OF WAITING RESTRICTIONS
-  PARISH BOUNDARY
-  ROAD NETWORK



West Sussex County Council  
Residents &  
Environmental Services  
The Grange, Tower Street  
Chichester  
West Sussex  
PO19 1RH

WEST SUSSEX COUNTY COUNCIL ((ADUR DISTRICT)  
(PARKING PLACES AND TRAFFIC REGULATION)  
(CONSOLIDATION) ORDER 2009)  
(SHOREHAM: FORTHAVEN AND THE SALTINGS AMENDMENT)  
ORDER 2016  
LOCATION OF WAITING RESTRICTIONS



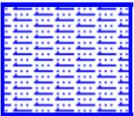
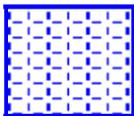
Reproduced from or based upon 2013 Ordnance Survey material with permission of the Controller of HMSO  
(c) Crown Copyright reserved. Unauthorised reproduction infringes Crown copyright and may lead to  
prosecution or civil proceedings West Sussex County Council Licence No. 100023447

SCALE: 1:30,000  
DATE: 19/09/2016

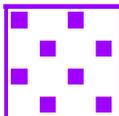
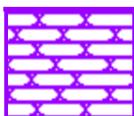
### Key for Waiting Restrictions

All areas over which the provision of the orders apply are defined by the shaded areas as shown on the following plans plus a contiguous area not indicated on the plans of verge and/or footway between the carriageway edge and the highway boundary. The plans in this schedule are based upon grid references of the Ordnance Survey National Grid defined by the OSGB 36 triangulation.

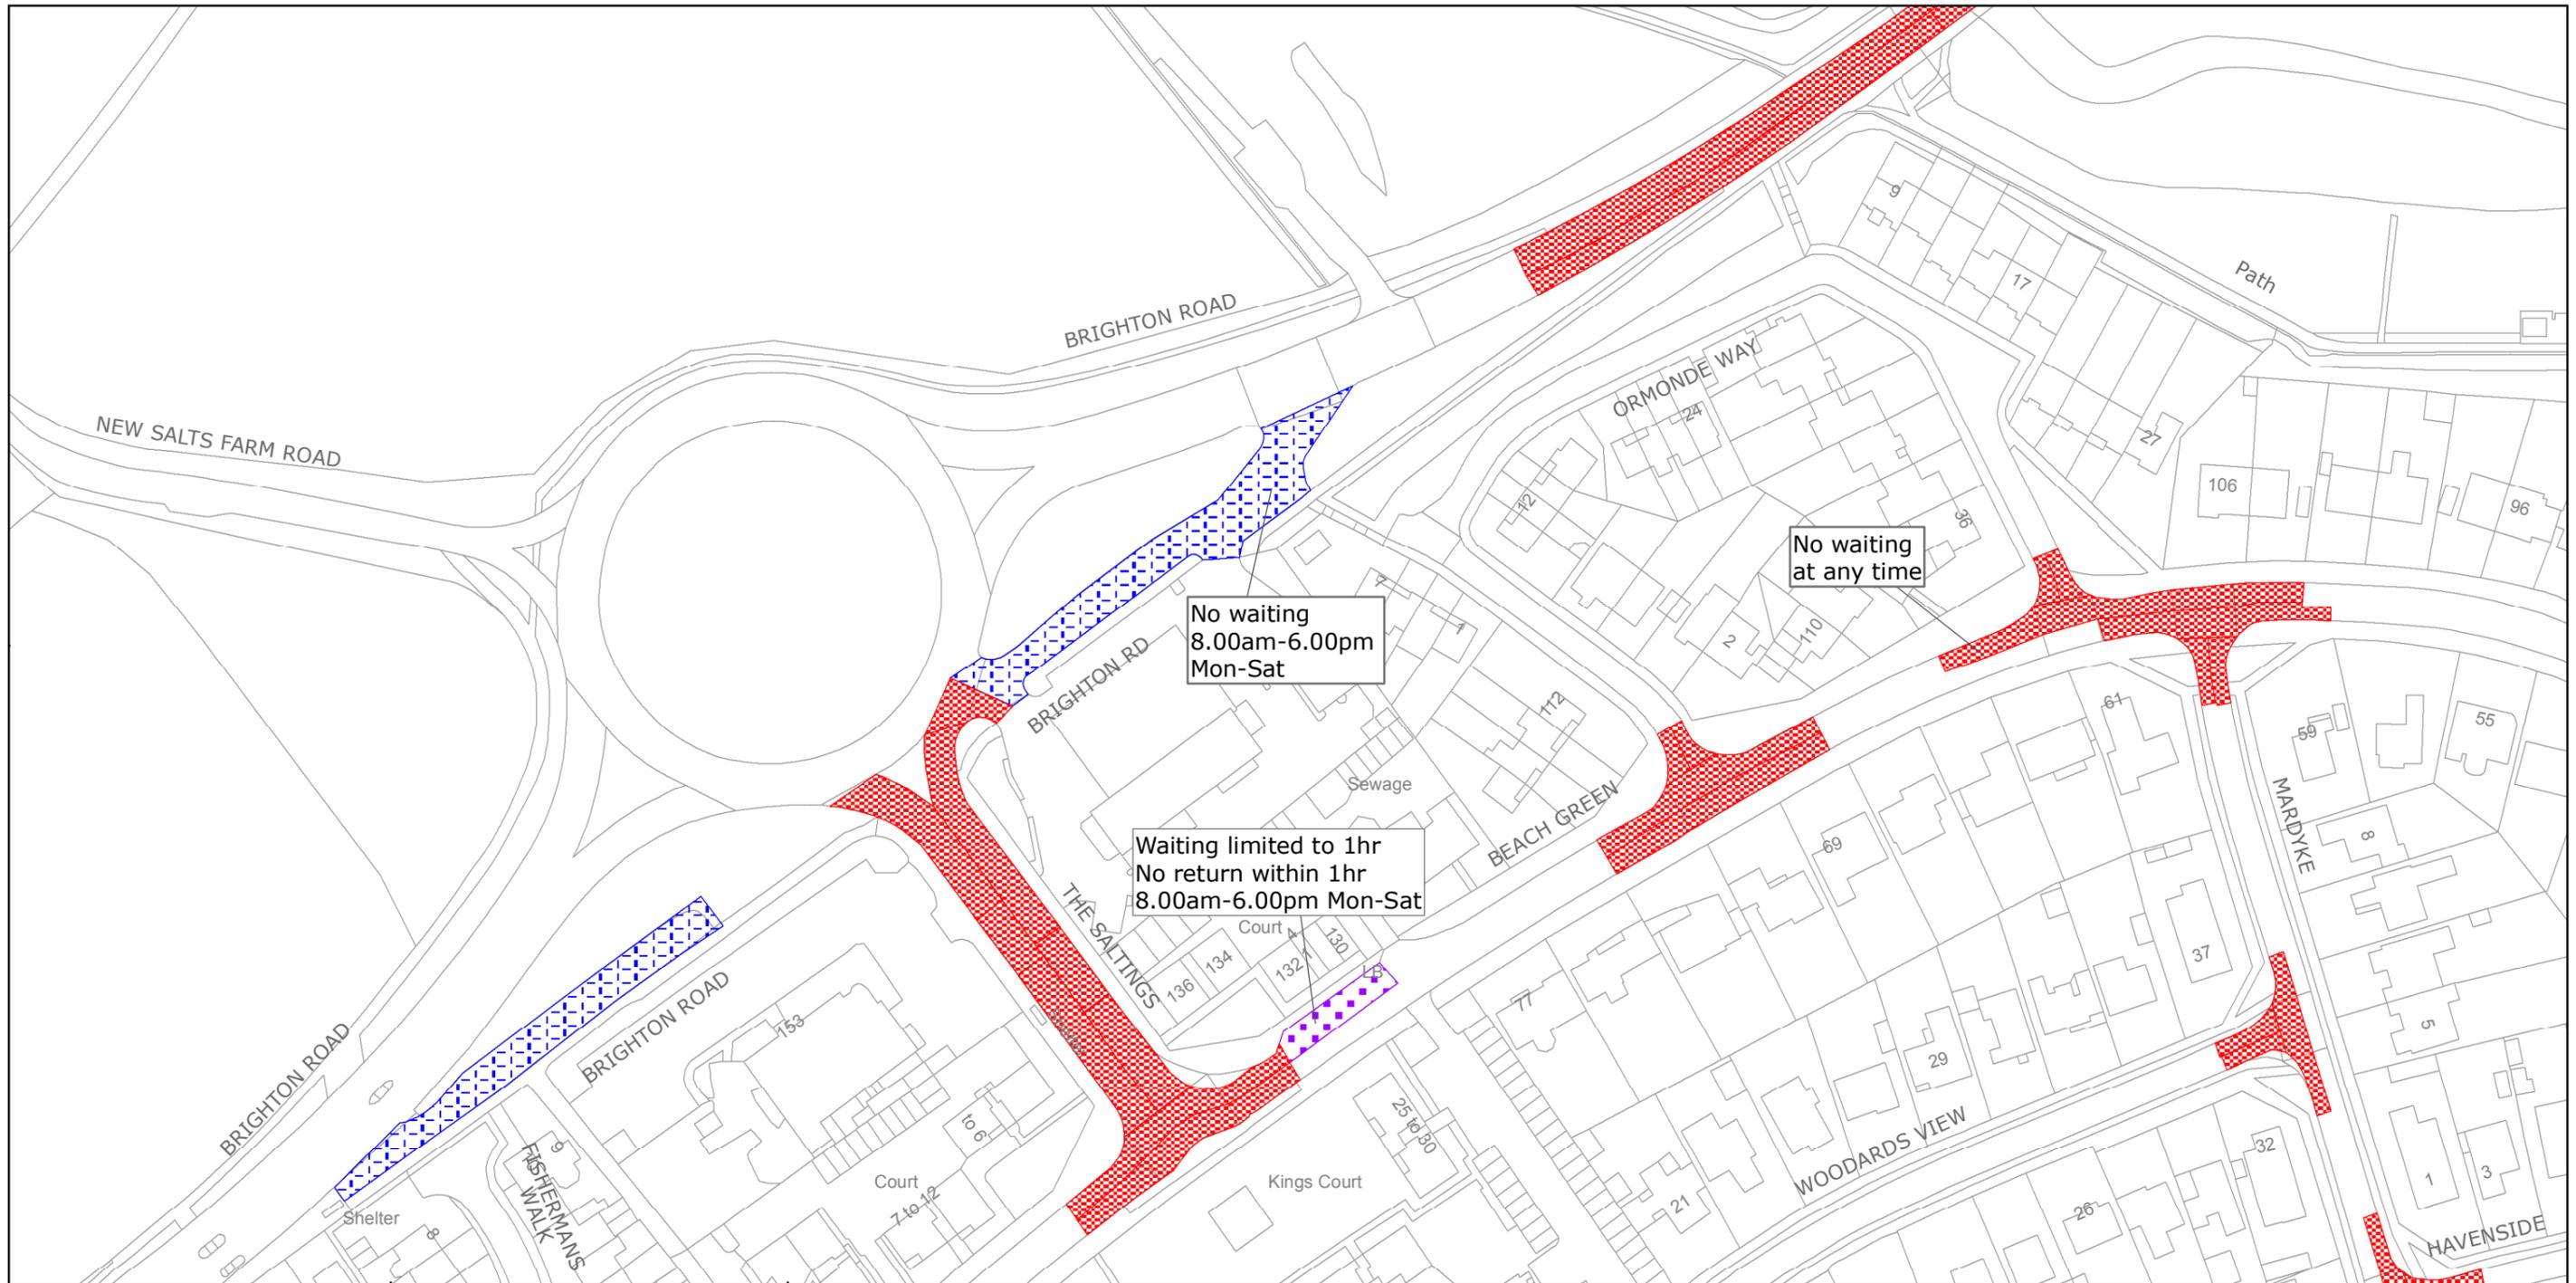
#### Prohibition of waiting at any time

101		check	No waiting at any time		139		usgs617	No waiting 8.00am-6.00pm Sat & Sun 01Apr-30Sept
107		pat020	No waiting 8.00am-6.00pm Mon-Sat					

#### Free Limited Waiting

716		shd62	Waiting limited to 1hr No return within 1hr 8.00am-6.00pm Mon-Sat
728		usgs649	Waiting limited to 4hrs No return within 4hrs 8.00am-6.00pm Mon-Sat





West Sussex County Council  
 Highways & Transport  
 The Grange  
 Tower Street  
 Chichester  
 West Sussex  
 PO19 1RH

ADUR DISTRICT: LANCING AND SHOREHAM/SOUTHWICK  
 WAITING RESTRICTIONS

TILE REF NO:  
 TQ2004NES

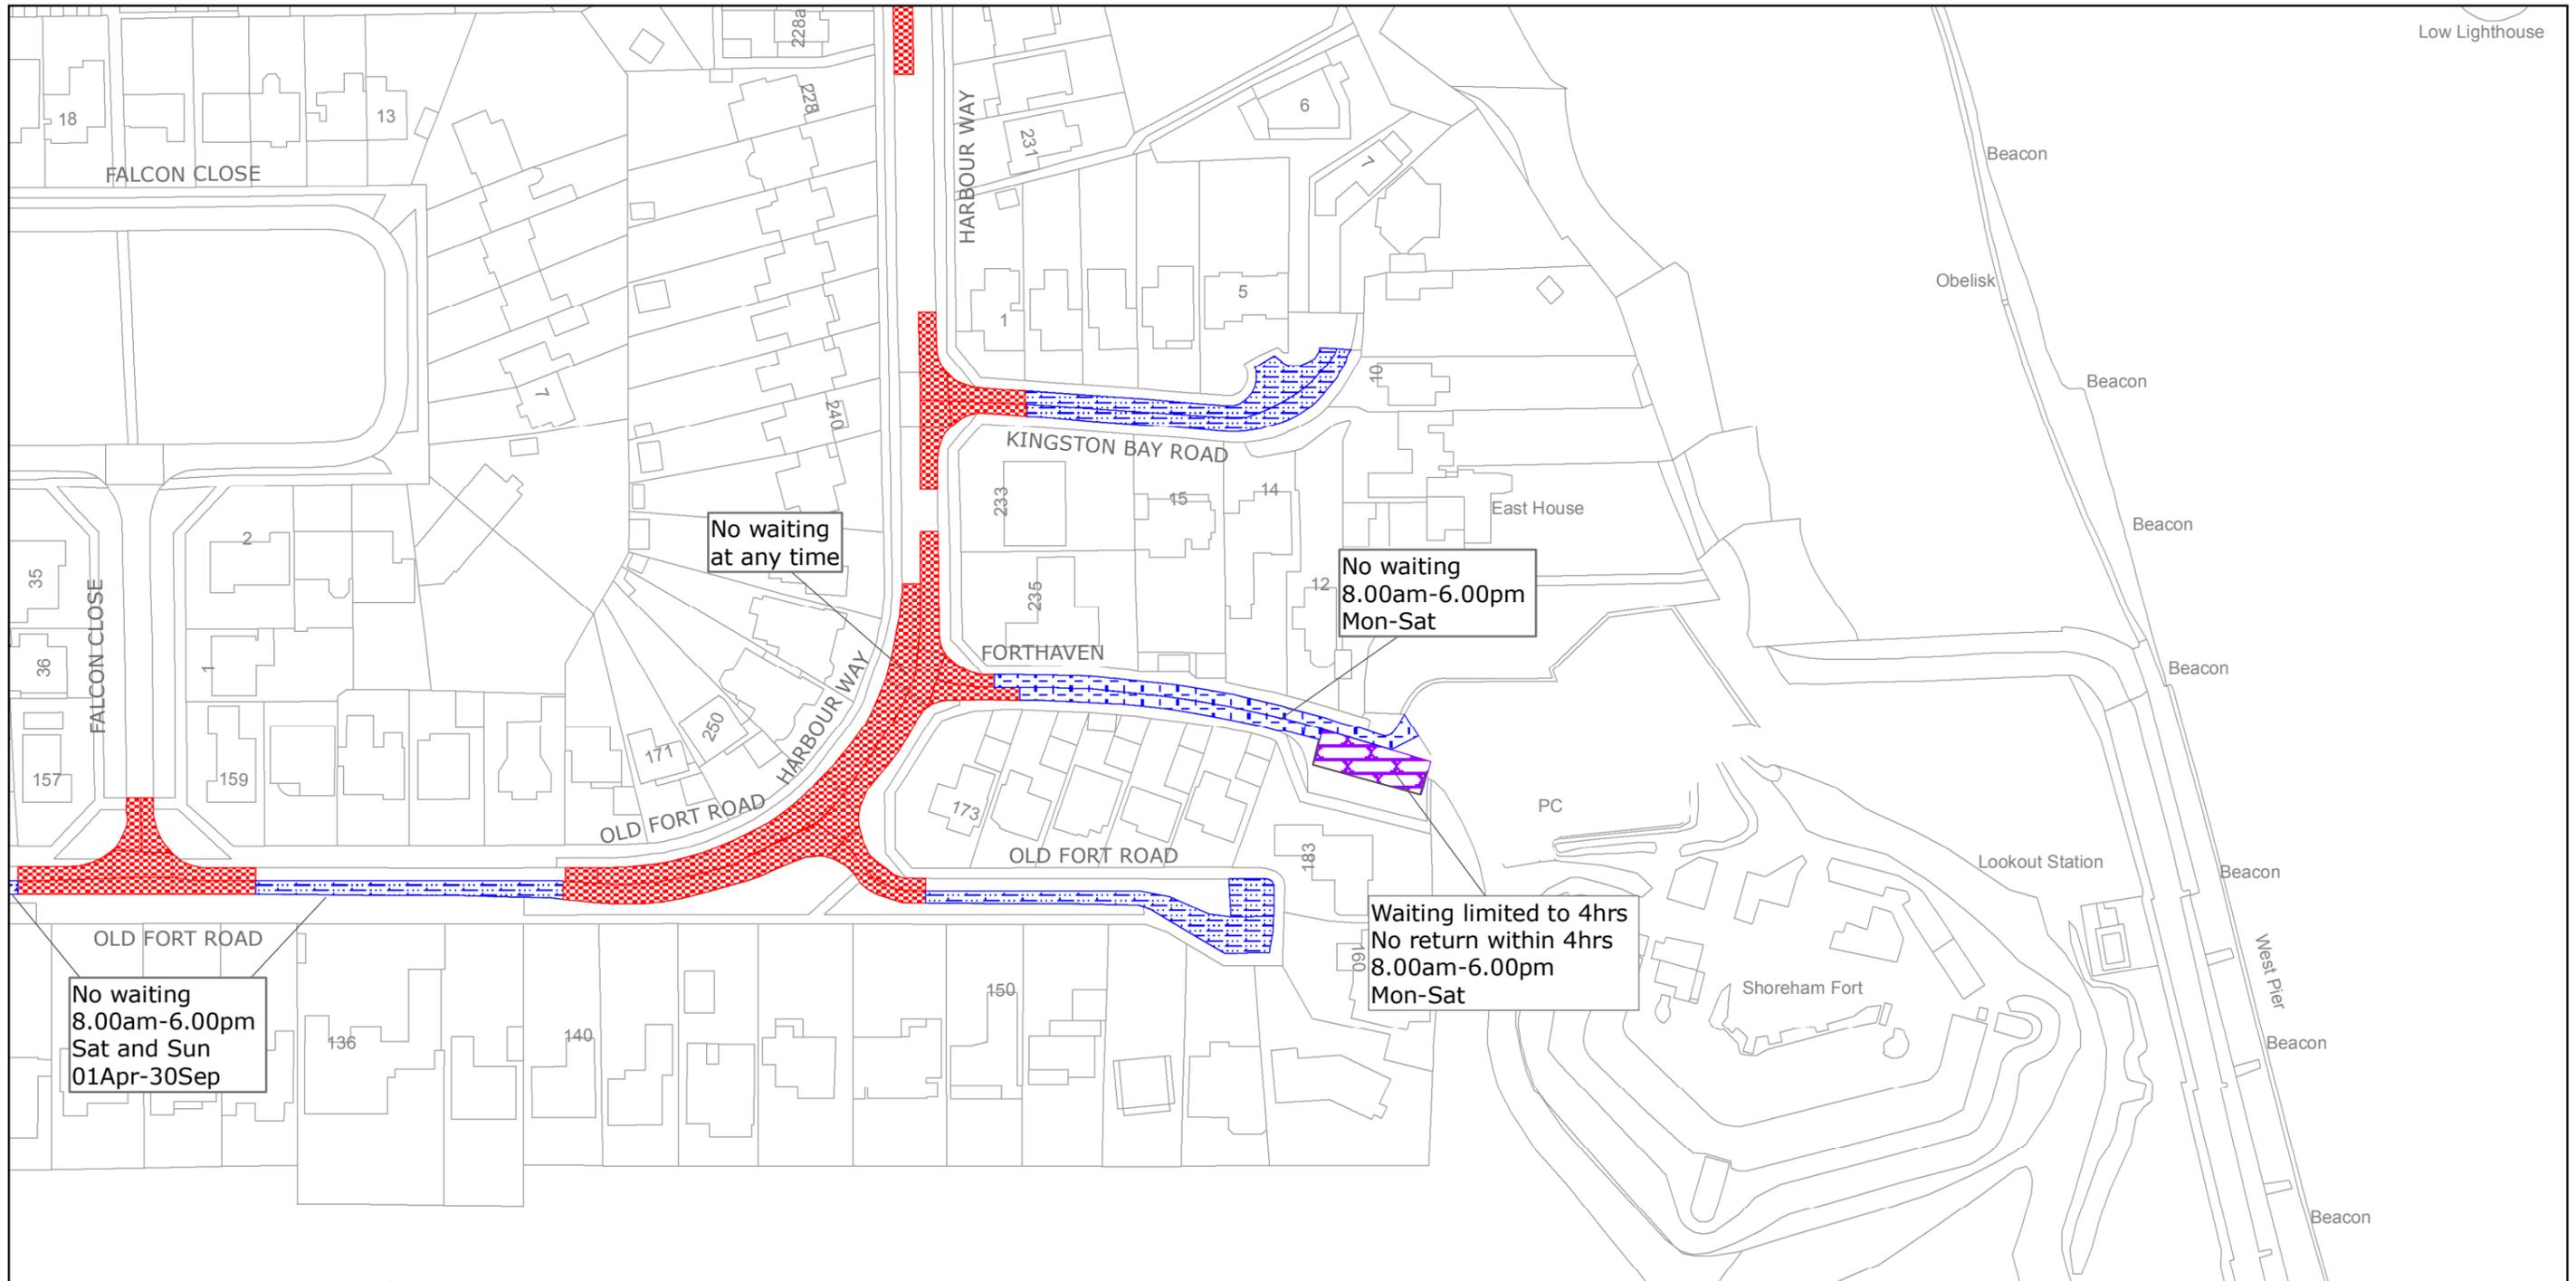
SHEET ISSUE NO 2  
 SHEET ACTIVE FROM - 19/09/2016



SCALE:  
 1:1250

at A3 size

Reproduced from or based upon 2013 Ordnance Survey material with permission of the Controller of HMSO (c) Crown Copyright reserved.  
 Unauthorised reproduction infringes Crown copyright and may lead to prosecution or civil proceedings West Sussex County Council Licence No. 100023447



West Sussex County Council  
 Highways & Transport  
 The Grange  
 Tower Street  
 Chichester  
 West Sussex  
 PO19 1RH

ADUR DISTRICT: SHOREHAM/SOUTHWICK  
 WAITING RESTRICTIONS

Reproduced from or based upon 2013 Ordnance Survey material with permission of the Controller of HMSO (c) Crown Copyright reserved.  
 Unauthorised reproduction infringes Crown copyright and may lead to prosecution or civil proceedings West Sussex County Council Licence No. 100023447

TILE REF NO:  
 TQ2304NWS

SHEET ISSUE NO 2  
 SHEET ACTIVE FROM - 19/09/2016



SCALE:  
 1:1250

at A3 size