



ADUR DISTRICT
COUNCIL

THE DISTRICT COUNCIL OF ADUR

NOTICE OF PROPOSALS

THE DISTRICT COUNCIL OF ADUR (OFF STREET PARKING PLACES) (CIVIL ENFORCEMENT AND CONSOLIDATION) ORDER 2011. (AMENDMENT No. 5) ORDER 2019

Notice is hereby given of The District Council of Adur making Amendment No. 5 to The District Council of Adur (Off-Street Parking Places) (Civil Enforcement and Consolidation) Order 2011. The Amendment shall come into effect on 27 June 2019.

The general effect of the Order is:

- To include an area named Southwick Recreation Ground, Surface Car Park.
- To introduce 7 bays which will have a limited waiting restriction of 3 hours with a no return of 3 hours in the same calendar day. This restriction will apply Monday to Sunday including Bank holidays
- To introduce an area of no waiting or loading/unloading at any time restriction
- To Amend the wording as to the class of vehicles that are prohibited from using the car parks

A copy of the Order and the documents giving more detailed particulars of the Order can be inspected during normal office hours at Portland House, Richmond Road, Worthing, West Sussex, BN11 1HS. Details are also available on the Council's website.

If any person wishes to question the validity of the Order or any of its provisions on the grounds that it or they are not within the powers conferred by the Road Traffic Regulation Act 1984, or that any requirement of the Act or any instrument made under the Act has not been complied with, that person should within 6 weeks from the date on which the Order is made apply for that purpose to the High Court.

Any objections to these proposals should be directed to:

Susan Sale
Solicitor to the Council
Town Hall
Chapel Road
Worthing
BN11 1HA

Objections to be received by 25 May 2019.



ADUR DISTRICT
COUNCIL

Notice of Making the District Council of Adur (Off- Street Parking Places) (Civil Enforcement and Consolidation) Order 2011. (Amendment No. 5) ORDER 2019

Notice is hereby given that the District Council of Adur made on 31st May 2019, The District Council of Adur (Off-Street Parking Places) (Civil Enforcement and Consolidation) Order 2011 (Amendment No. 5) 2019.

The Order will come into force on 27th June 2019.

The Effect of the Order

The Amendment shall have the effect:

- Amend the Order to include an area named Southwick Recreation Ground, Surface Car Park.
- Amend the Order to introduce 7 bays which will have a limited waiting restriction of 3 hours with a no return of 3 hours in the same calendar day. This restriction will apply Monday to Sunday including Bank holidays
- To amend and introduce an area of no waiting or loading/unloading at any time restriction
 - To Amend the wording as to the class of vehicles that are prohibited from using the car parks

A copy of the Amended Order and documents giving more detailed particulars of the Order can be inspected during normal office hours at Portland House, Richmond Road, Worthing, BN11 1HS and details are also available on the Council's website.

If any person wishes to question the validity of the order or any provisions on the grounds that it or they are not within the powers conferred by the Road Traffic Regulation Act 1984 or any instrument made under the Act has not been complied with, that person may within six weeks of the 31st May 2019 apply for that purpose to the High Court.

Dated: 31st May 2019

Susan Sale
Head of Governance
Legal Services
Town Hall,
44 Richmond Road,
Worthing, West Sussex
BN11 1HS



ADUR DISTRICT
COUNCIL

The District Council of Adur (Off Street Parking Places)(Civil Enforcement and Consolidation Order) 2011. (Amendment No. 5) Order 2019

The Council of the District of Adur (hereinafter called the "Council") in exercise of its powers under Section 35 of the Road Traffic Regulations Act 1984, as amended ("the Act") and of all other enabling powers, and after consultation with West Sussex County Council, the Chief Officer of Police and other relevant bodies in accordance with Part III of Schedule 9 of the Act hereby make the following Order;

Commencement and Citation

This Order shall come into operation on 27 June 2019 and may be cited as The District Council of Adur (Off Street Parking Places) (Civil Enforcement and Consolidation Order) 2011 (Amendment No. 5) Order 2019. The Order amends The District Council of Adur (Off Street Parking Places) (Civil Enforcement and Consolidation Order) 2011.

Effect of the Order

The Order shall have the effect as follows;

- A. Amend the Schedule of the 2011 Order as follows:
1. Amend the Order to include an area named Southwick Recreation Ground, Surface Car Park.
 2. Amend the Order to introduce 7 bays which will have a limited waiting restriction of 3 hours with a no return of 3 hours in the same calendar day. This restriction will apply Monday to Sunday including Bank holidays
 3. To amend and introduce an area of no waiting or loading/unloading at any time restriction
 4. To Amend the wording as to the class of vehicles that are prohibited from using the car parks

Parking Place	Class of vehicles	Days and hours of operation	Maximum period of stay
Southwick Recreation Ground Surface Car Park	All vehicles	All days All hours	Monday to Sunday including Bank holidays: 7 bays with a Maximum stay of 3 hours with a no return of 3 hours in the same calendar day A No waiting, No loading & No unloading at any time restriction area marked with double yellow lines and double kerb markings


B. Amend the wording in the table in the Schedule where it specifies Class of vehicles: All vehicles except (a) Passenger vehicles capable of carrying more than 12 passengers exclusive of driver (b) Vehicles exceeding 1.5 tonnes unladen weight and amend to: All vehicles except (a) Passenger vehicles capable of carrying more than 12 passengers exclusive of driver (b) Goods Vehicles

The COMMON SEAL of THE DISTRICT
COUNCIL OF ADUR was hereto affixed
on the 31st day of May 2019
In the presence of



Authorised Signatory




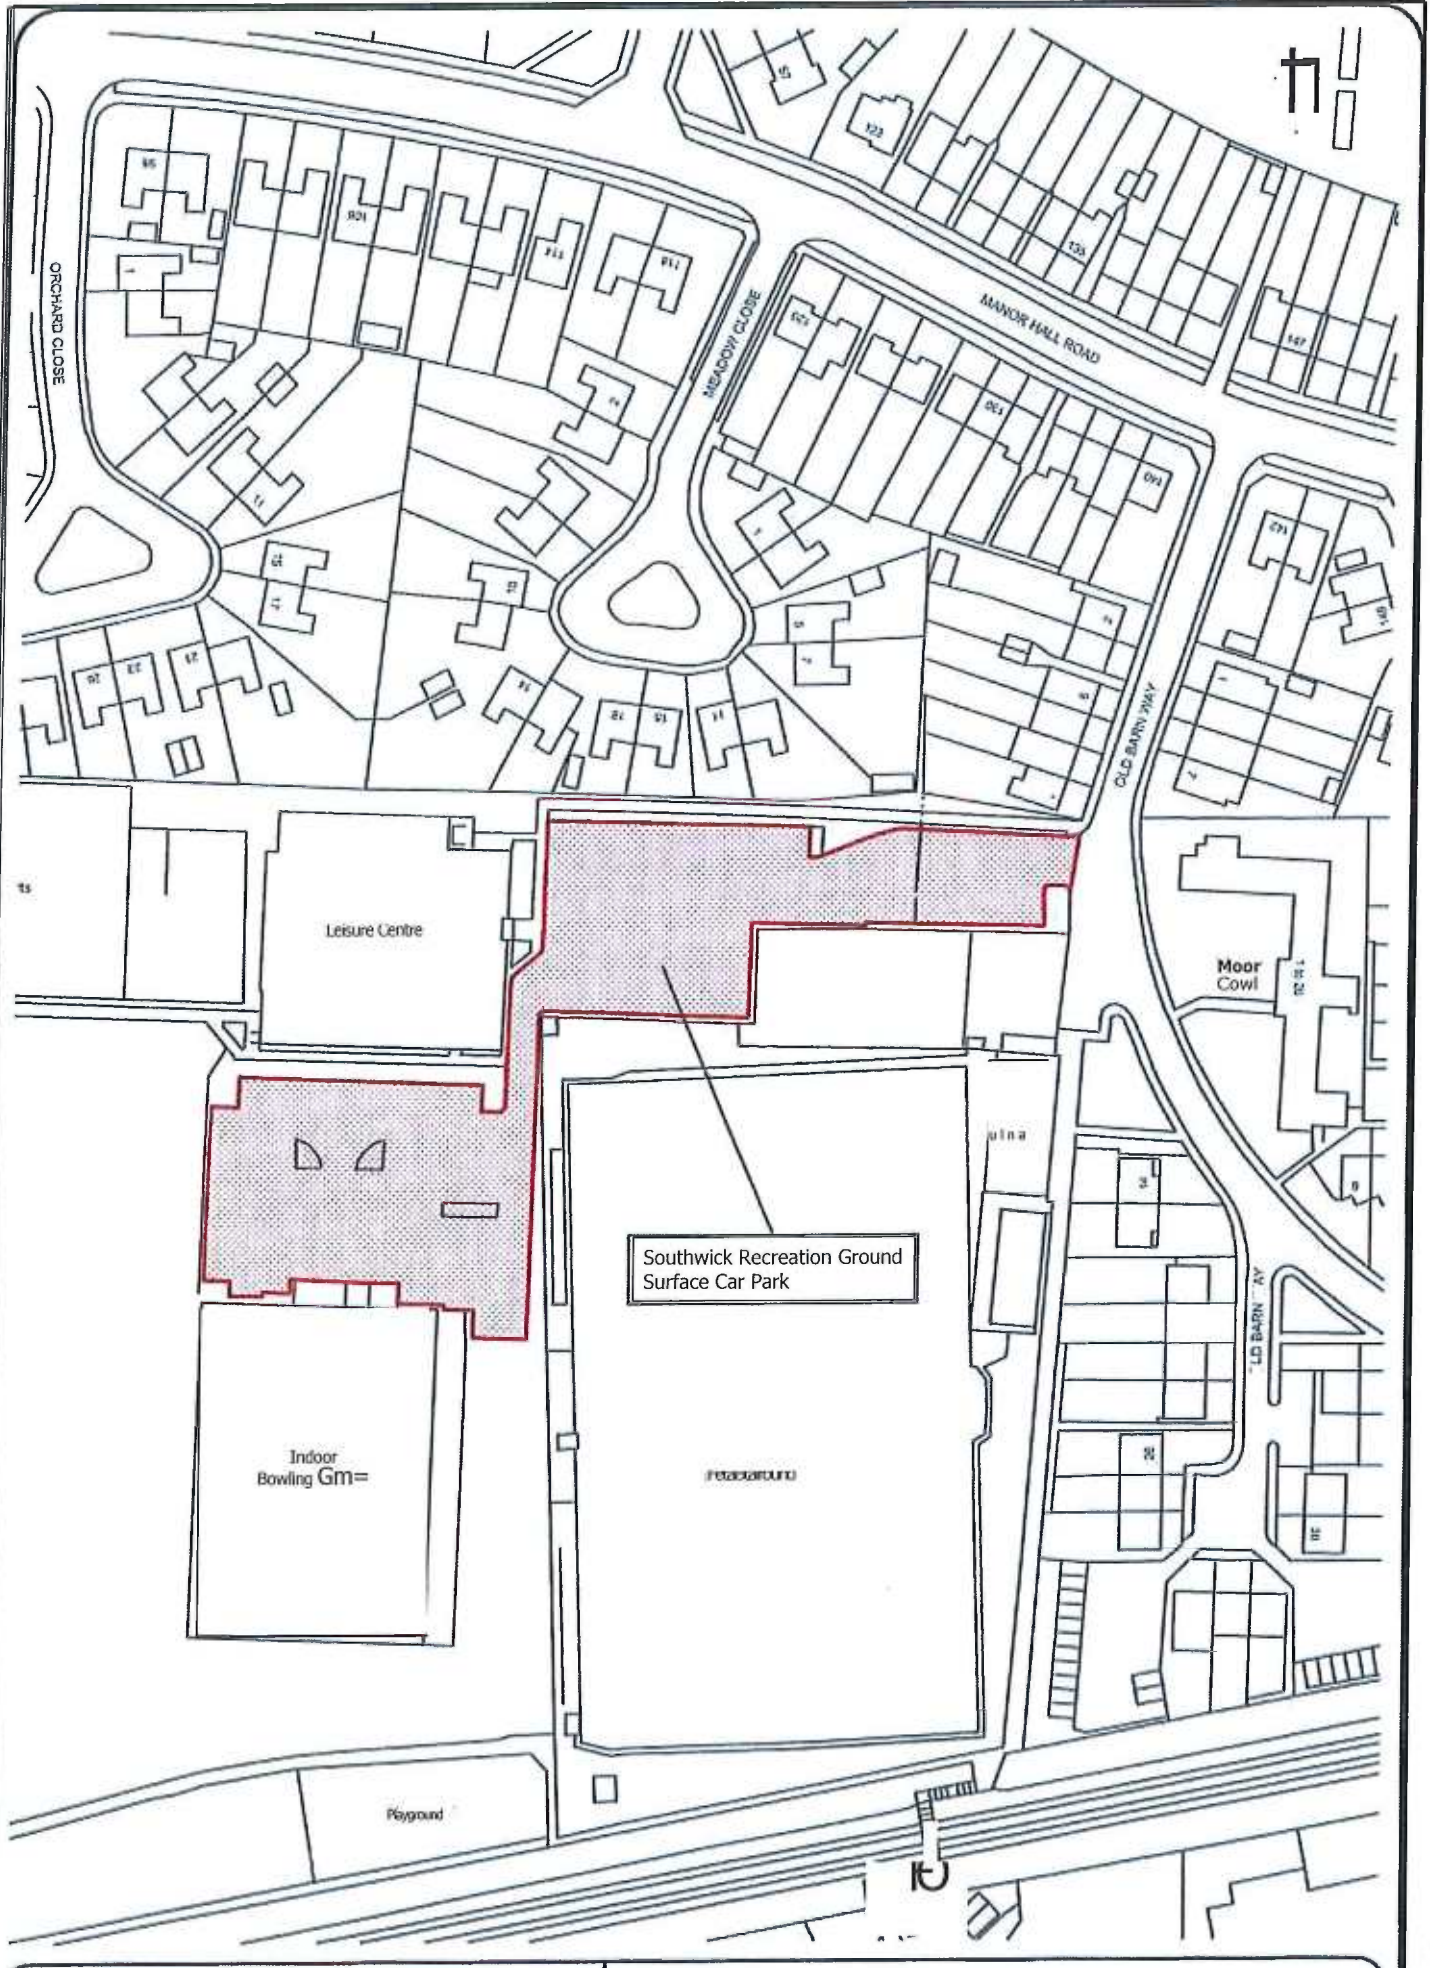

Reproduced by permission of Ordnance Survey on behalf of HMSO. ©Crown Copyright and database right (2019). Ordnance Survey 100024321 & 100018824

ADUR OFF-STREET
SOUTHWICK RECREATION GROUND SURFACE CAR PARK

12/18

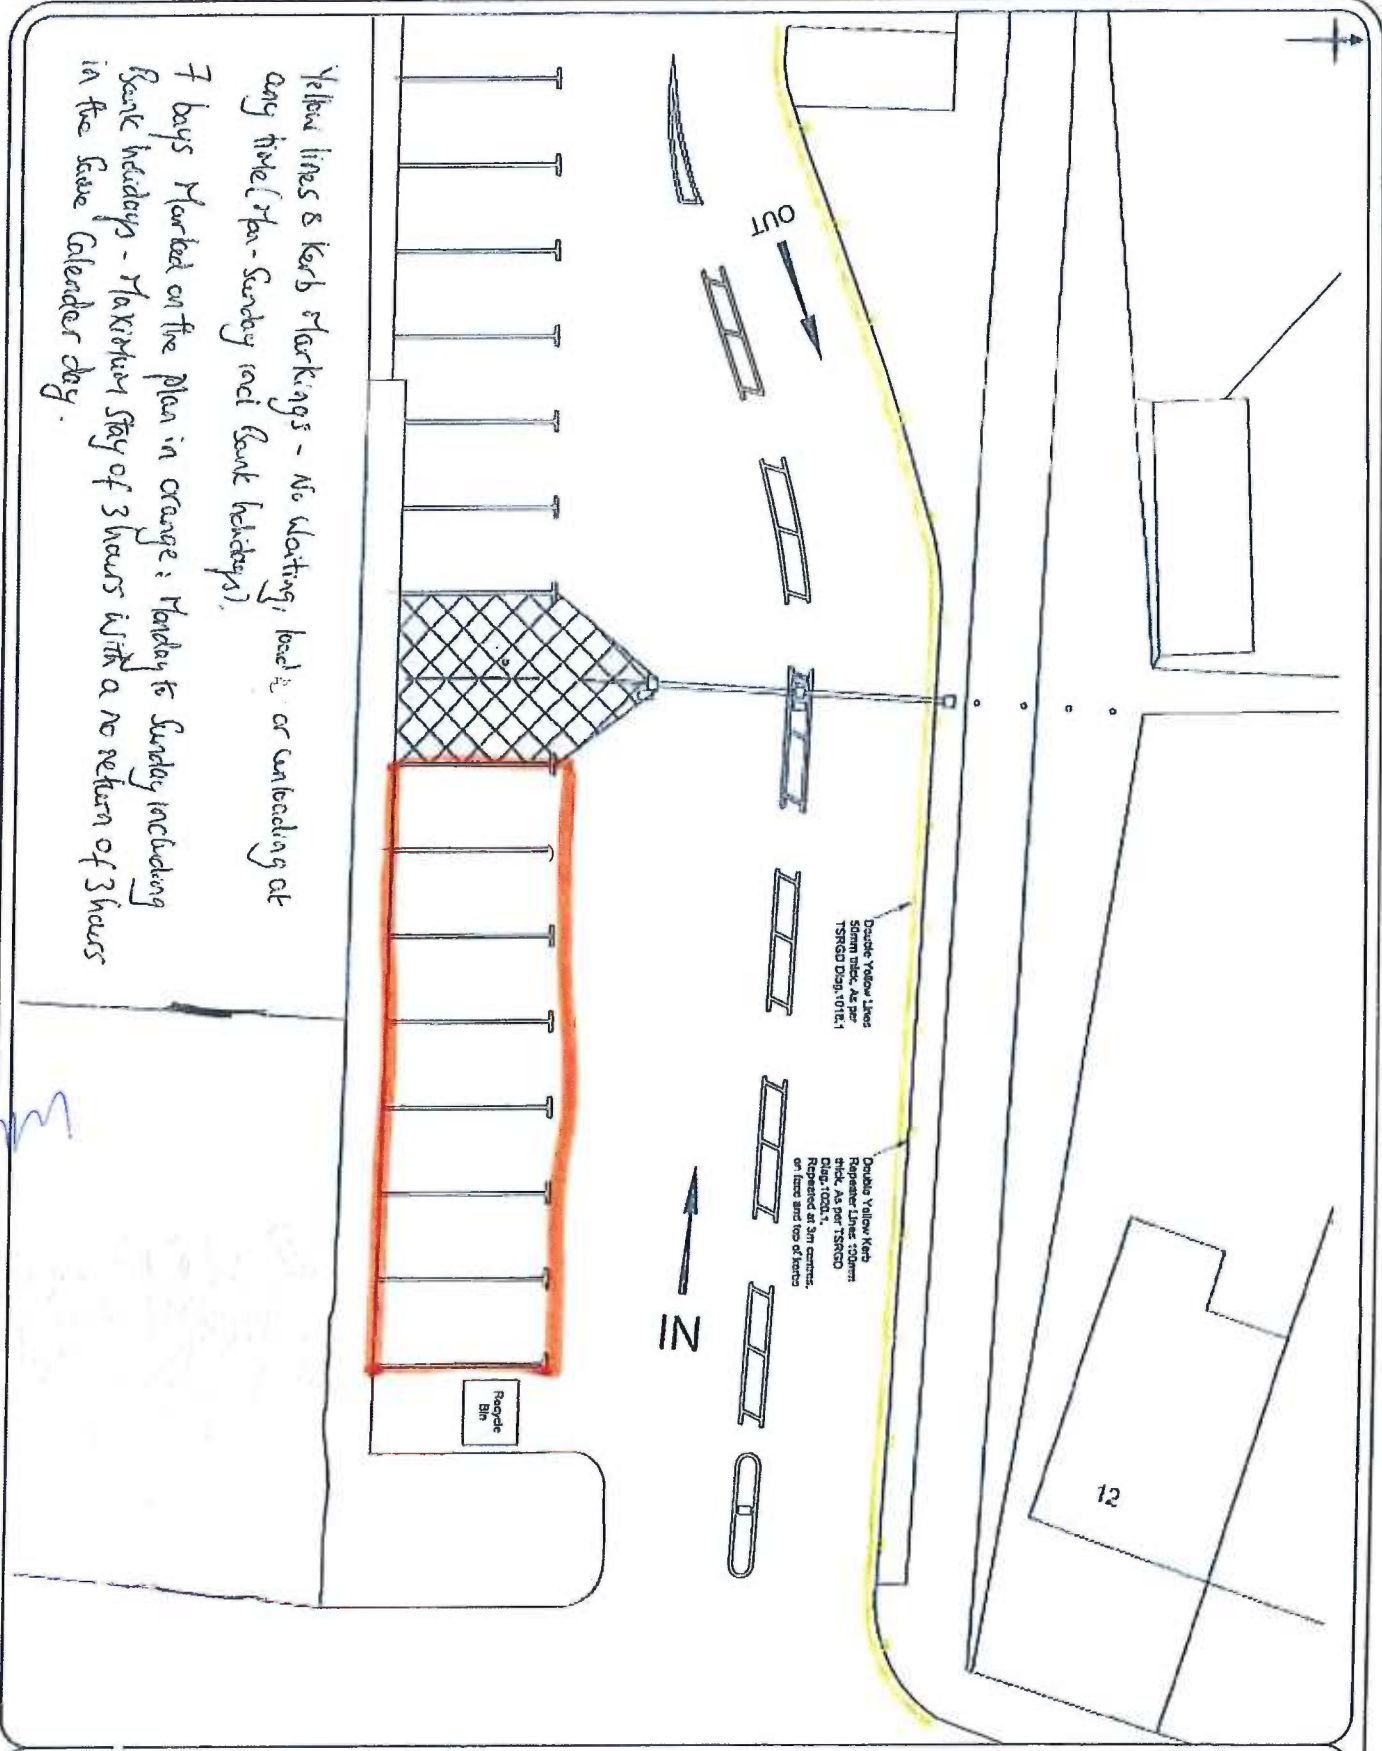

Yellow lines & kerb markings - No waiting, loading, or unloading at any time (Mon-Sunday incl Bank holidays).
 7 bays marked on the plan in orange; Monday to Sunday including Bank holidays - Maximum stay of 3 hours with a no return of 3 hours in the same calendar day.

Double Yellow Lines
 50mm thick, 42 per
 TSNCO Dign. 101E.1

Double Yellow Kerb
 Repaired Line: 100mm
 thick, 42 per TSNCO
 Dign. 100E.5.
 Repaired at 3m centres
 on face and top of kerbs



NEI	Op	1	1	0
Y	0	1	1	0
W	AN	1	1	0

ASW
ADUR & WORTHING
 CONSULTANTS
 ENGINEERING SERVICES
 CONSULTANTS
 100, SOUTHWICK ROAD
 SOUTHWICK, SOUTHAMPTON
 SO9 4JG

Southwick Leisure Centre

Scale: 1:1000 @ A2 Date: NOV 2018
 Drawn by: RJB Checked by:
 Drawing No: 1819/2311/12

2018
 11/11/18
 11/11/18

1226