


WEST SUSSEX COUNTY COUNCIL
((ARUN DISTRICT) (PARKING PLACES & TRAFFIC REGULATION)
(CONSOLIDATION) ORDER 2010)
(LITTLEHAMPTON: PIER ROAD AMENDMENT)
ORDER 2018

LITTLEHAMPTON: LOCATION OF WAITING RESTRICTIONS

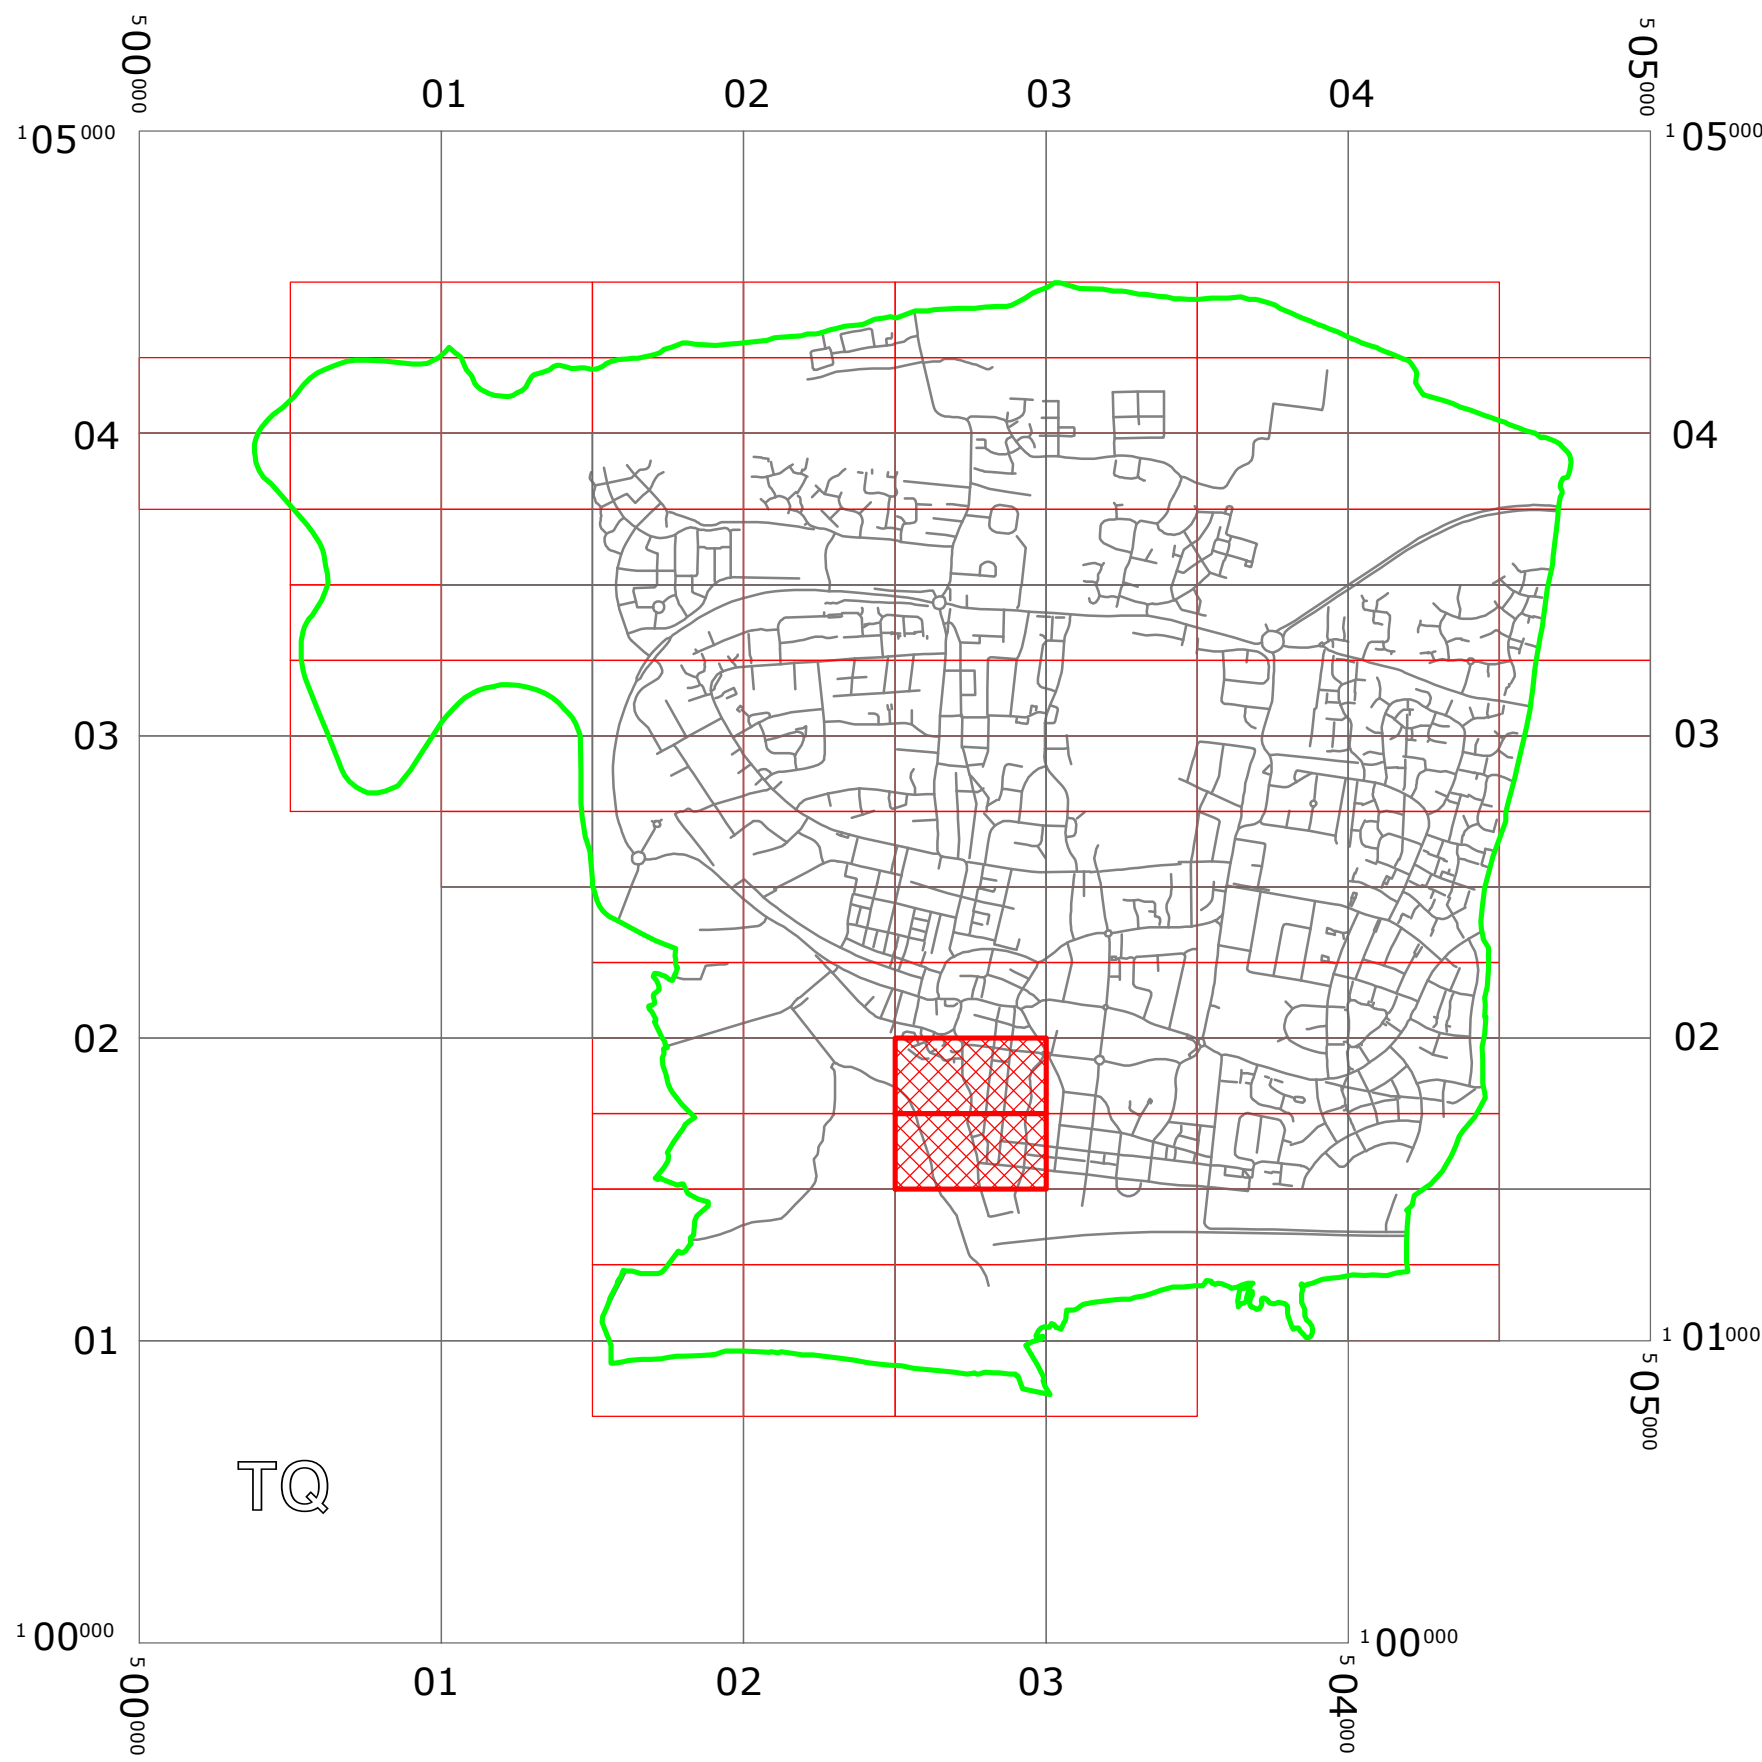

KEY:

OS.TILE GRID

PARKING TILE GRID

LOCATION OF WAITING RESTRICTIONS

PARISH BOUNDARY

ROAD NETWORK

Key for Waiting Restrictions

All areas over which the provision of the orders apply are defined by the shaded areas as shown on the following plans plus a contiguous area not indicated on the plans of verge and/or footway between the carriageway edge and the highway boundary. The plans in this schedule are based upon grid references of the Ordnance Survey National Grid defined by the OSGB 36 triangulation.

Prohibition of waiting at any time

101		check	No waiting at any time	107		pat020	No waiting 8.00am-6.00pm Mon–Sat
102		usgs503	No waiting at any time 01Apr-30Sept	108		pat 038	No waiting 8.30am-6.00pm Mon–Sat (3)
105		smallwave2	No waiting 8.00am-6.00pm any day	121		historic2	No waiting 8.00am-6.00pm 01Apr-30Sept

Free Limited Waiting

715		scale1	Waiting limited to 1hr No return within 1hr 8.00am-6.00pm any day	742		usgs642	Waiting limited to 1hr No return within 1hr 8.00am-6.00pm Mon-Sat 01Apr-30Sept
716		shd62	Waiting limited to 1hr No return within 1hr 8.00am-6.00pm Mon–Sat	750		usgs503	Waiting limited to 1hr No return within 1hr 8.00am-6.00pm any day 01Apr-30Sept

Specified Vehicles

830		check	Disabled persons vehicles at any time
-----	---	-------	---------------------------------------

6665

WEST SUSSEX COUNTY COUNCIL
((ARUN DISTRICT) (PARKING PLACES & TRAFFIC REGULATION)
(CONSOLIDATION) ORDER 2010)

(LITTLEHAMPTON: PIER ROAD AMENDMENT)
ORDER 2018

West Sussex County Council in exercise of their powers under Sections 1 (1) 2 (1) and (2), 4 (2), 45, 46, 49 and 53 and Part IV of Schedule 9 of the Road Traffic Regulation Act 1984 ("the Act") as amended and of all other enabling powers and after consultation with the Chief Officer of Police in accordance with Part III of Schedule 9 to the Act hereby make the following Order:-

1. This Order shall come into operation on the Ninth day of July 2018 and may be cited as "West Sussex County Council ((Arun District) (Parking Places & Traffic Regulation) (Consolidation) Order 2010) (Littlehampton: Pier Road Amendment) Order 2018".
2. The "West Sussex County Council (Arun District) (Parking Places & Traffic Regulation) (Consolidation) Order 2010" is hereby amended by the replacement of the plans specified in the First Schedule to this Order, with the plans specified in the Second Schedule, attached hereto.

FIRST SCHEDULE
Plans to be Replaced


TQ0201NEN (Issue Number 4)
TQ0201NES (Issue Number 4)

SECOND SCHEDULE
Replacement Plans

TQ0201NEN (Issue Number 5)
TQ0201NES (Issue Number 5)


THE Common Seal of THE
WEST SUSSEX COUNTY COUNCIL
was hereto affixed the

day of FIFTH
JULY 2018

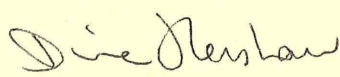
Authorised Signatory
JEA1702-MM



06/08 DELEGATED AUTHORITY

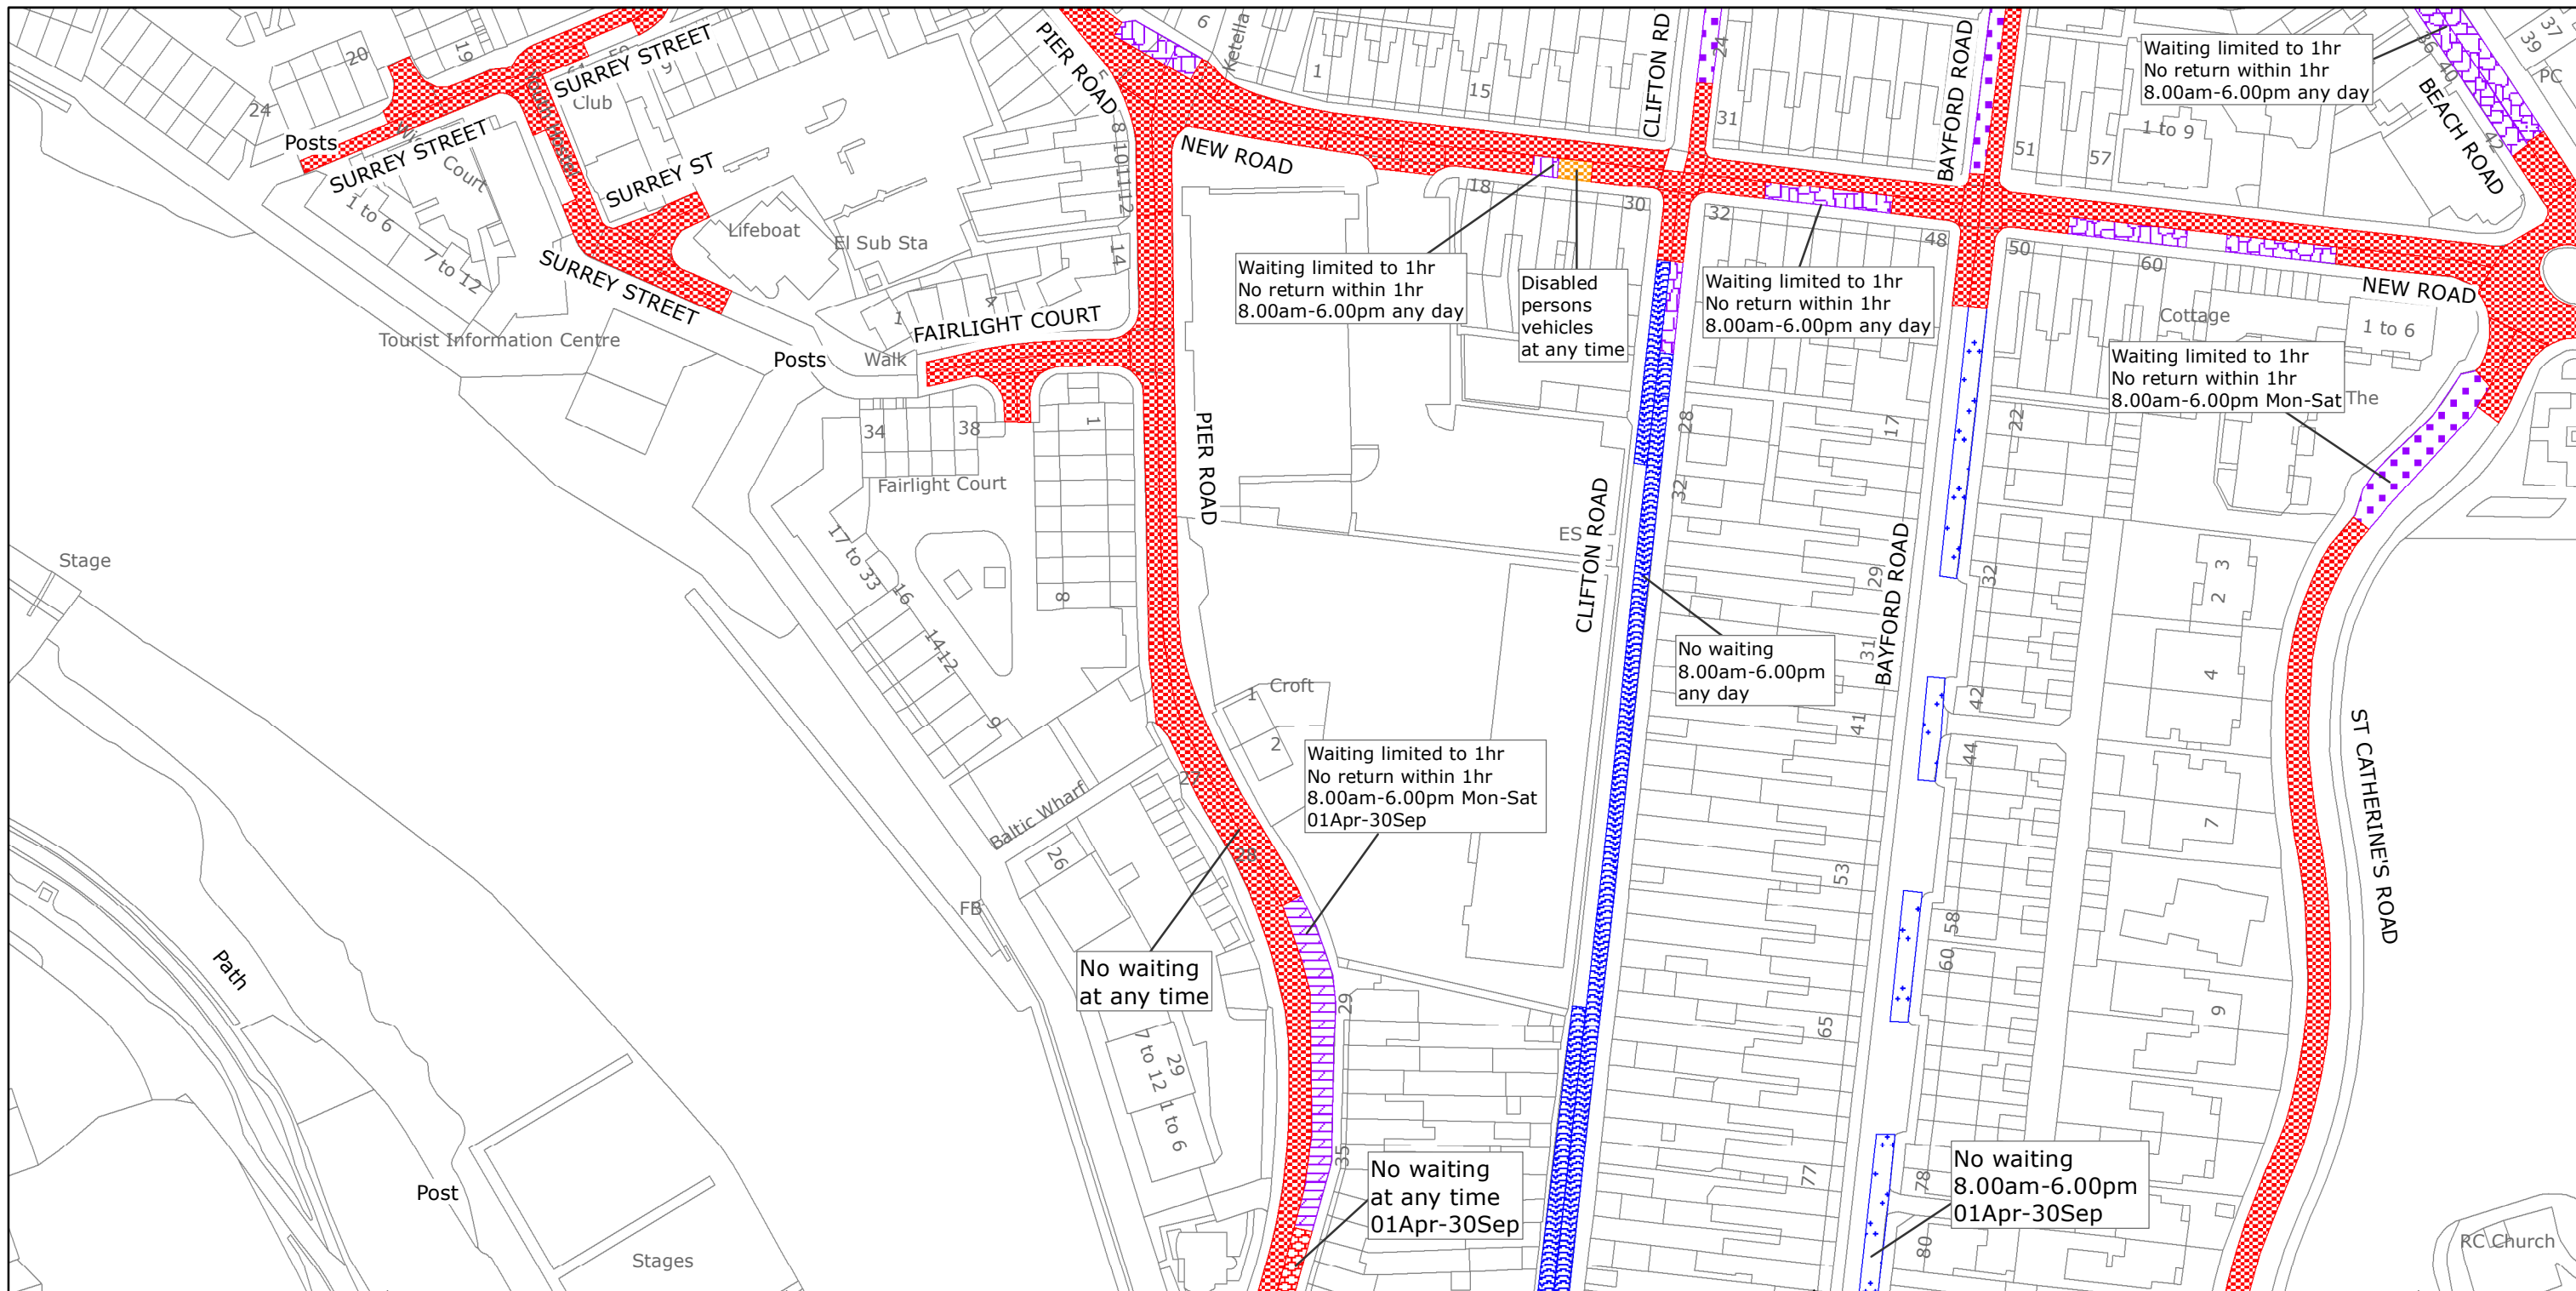

West Sussex County Council
Highways & Transport
The Grange
Tower Street
Chichester
West Sussex
PO19 1RH

ARUN DISTRICT: LITTLEHAMPTON

WAITING RESTRICTIONS


Reproduced from or based upon 2018 Ordnance Survey mapping with permission of the Controller of HMSO (c) Crown Copyright reserved.
Unauthorised reproduction infringes Crown copyright and may lead to prosecution or civil proceedings West Sussex County Council Licence No. 100018485

TILE REF NO: TQ0201NEN

SHEET ISSUE NO 5
SHEET ACTIVE FROM - 09/07/2018



SCALE:
1:1250
at A3 size

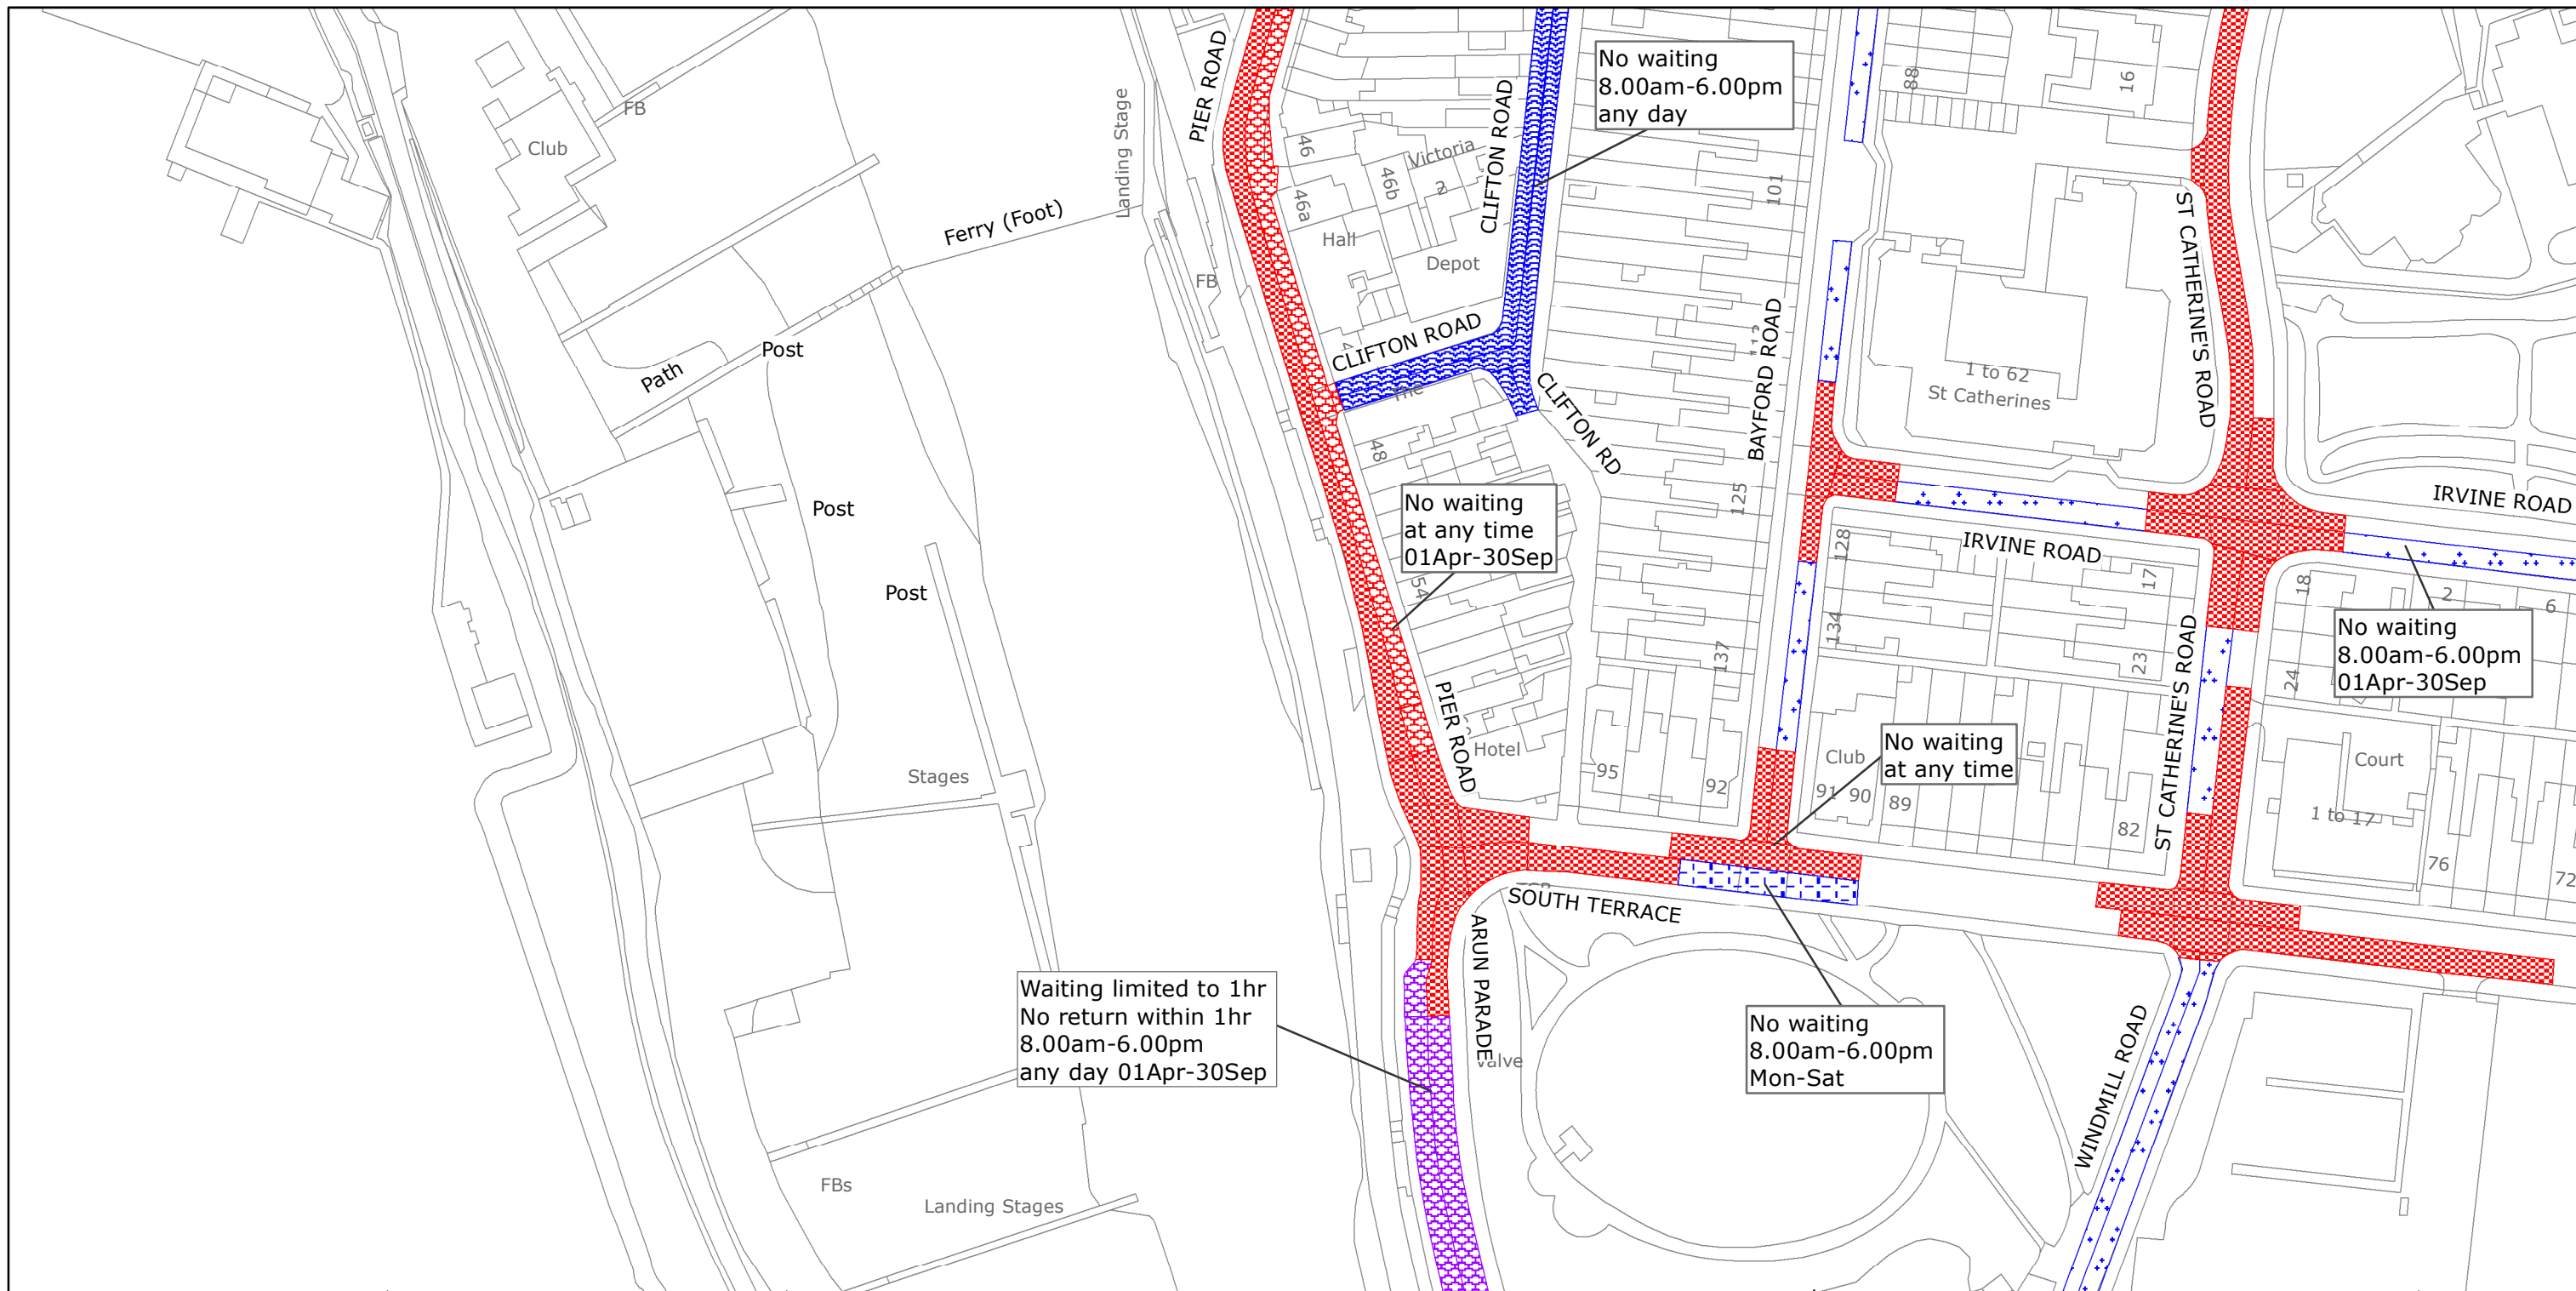

West Sussex County Council
Highways & Transport
The Grange
Tower Street
Chichester
West Sussex
PO19 1RH

ARUN DISTRICT: LITTLEHAMPTON

WAITING RESTRICTIONS

Reproduced from or based upon 2018 Ordnance Survey mapping with permission of the Controller of HMSO (c) Crown Copyright reserved.
Unauthorised reproduction infringes Crown copyright and may lead to prosecution or civil proceedings West Sussex County Council Licence No. 100018485

TILE REF NO: TQ0201NES

SHEET ISSUE NO 5
SHEET ACTIVE FROM - 09/07/2018



SCALE:
1:1250
at A3 size