

WEST SUSSEX COUNTY COUNCIL  
((ARUN DISTRICT) (PARKING PLACES & TRAFFIC REGULATION)  
(CONSOLIDATION) ORDER 2010)  
(FERRING: LANGBURY LANE AMENDMENT) ORDER 2019

**FERRING: LOCATION OF WAITING RESTRICTIONS**




**KEY:**

- OS.TILE GRID
- PARKING TILE GRID
- LOCATION OF WAITING RESTRICTIONS
- PARISH BOUNDARY
- ROAD NETWORK

	<p>West Sussex County Council Highways &amp; Transport The Grange Tower Street Chichester West Sussex PO19 1RH</p>	<p><b>WEST SUSSEX COUNTY COUNCIL</b> ((ARUN DISTRICT) (PARKING PLACES &amp; TRAFFIC REGULATION) (CONSOLIDATION) ORDER 2010) (FERRING: LANGBURY LANE AMENDMENT) ORDER 2019</p> <p style="text-align: center;"><b>LOCATION OF WAITING RESTRICTIONS</b></p>	<p>N</p> 
<p>Reproduced from or based upon 2017 Ordnance Survey mapping with permission of the Controller of HMSO (c) Crown Copyright reserved. Unauthorised reproduction infringes Crown copyright and may lead to prosecution or civil proceedings West Sussex County Council Licence No. 100023447</p>			<p><b>SCALE: 1:20000</b> <b>DATE: 08/07/2019</b></p>



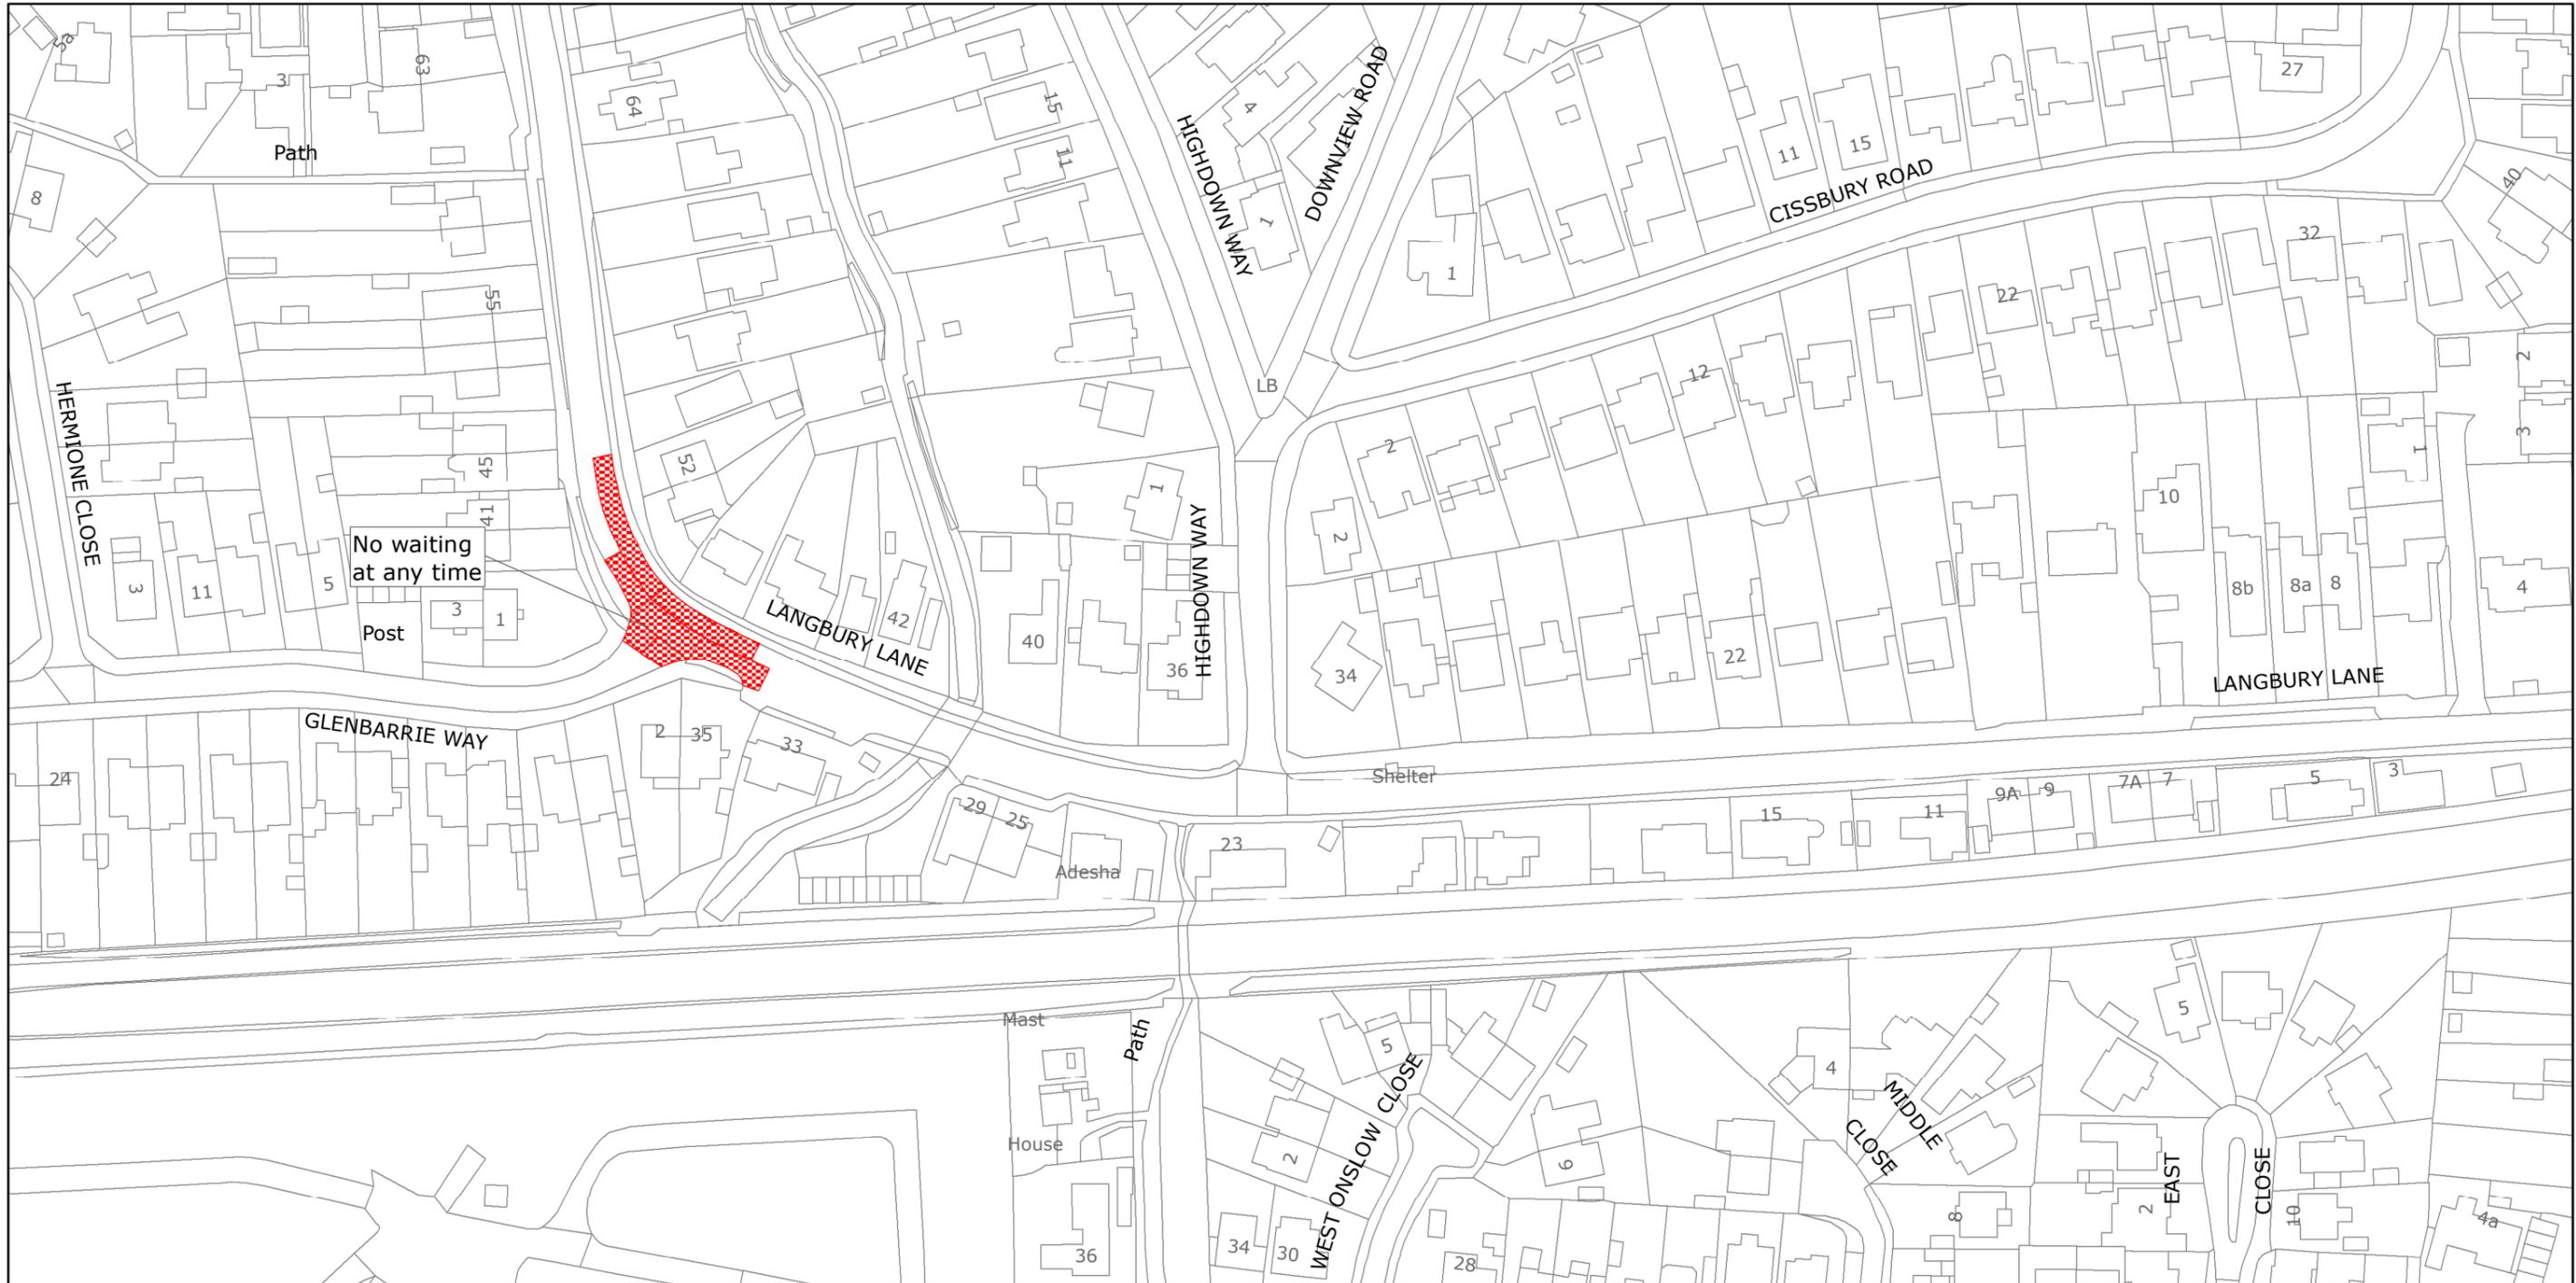

West Sussex County Council  
 Highways & Transport  
 The Grange  
 Tower Street  
 Chichester  
 West Sussex  
 PO19 1RH

ARUN DISTRICT: FERRING  
 WAITING RESTRICTIONS

**TILE REF NO:**  
**TQ0903SWS**

SHEET ISSUE NO 1  
 SHEET ACTIVE FROM - 08/07/2019



SCALE:  
 1:1250  
 at A3 size

Reproduced from or based upon 2019 Ordnance Survey mapping with permission of the Controller of HMSO (c) Crown Copyright reserved.  
 Unauthorised reproduction infringes Crown copyright and may lead to prosecution or civil proceedings West Sussex County Council Licence No. 100018485