







WEST SUSSEX COUNTY COUNCIL
((ARUN DISTRICT) (PARKING PLACES AND TRAFFIC REGULATION)
(CONSOLIDATION) ORDER 2010)
(AMENDMENT No. 1) ORDER 2010

ANGMERING AND RUSTINGTON : LOCATION OF WAITING RESTRICTIONS

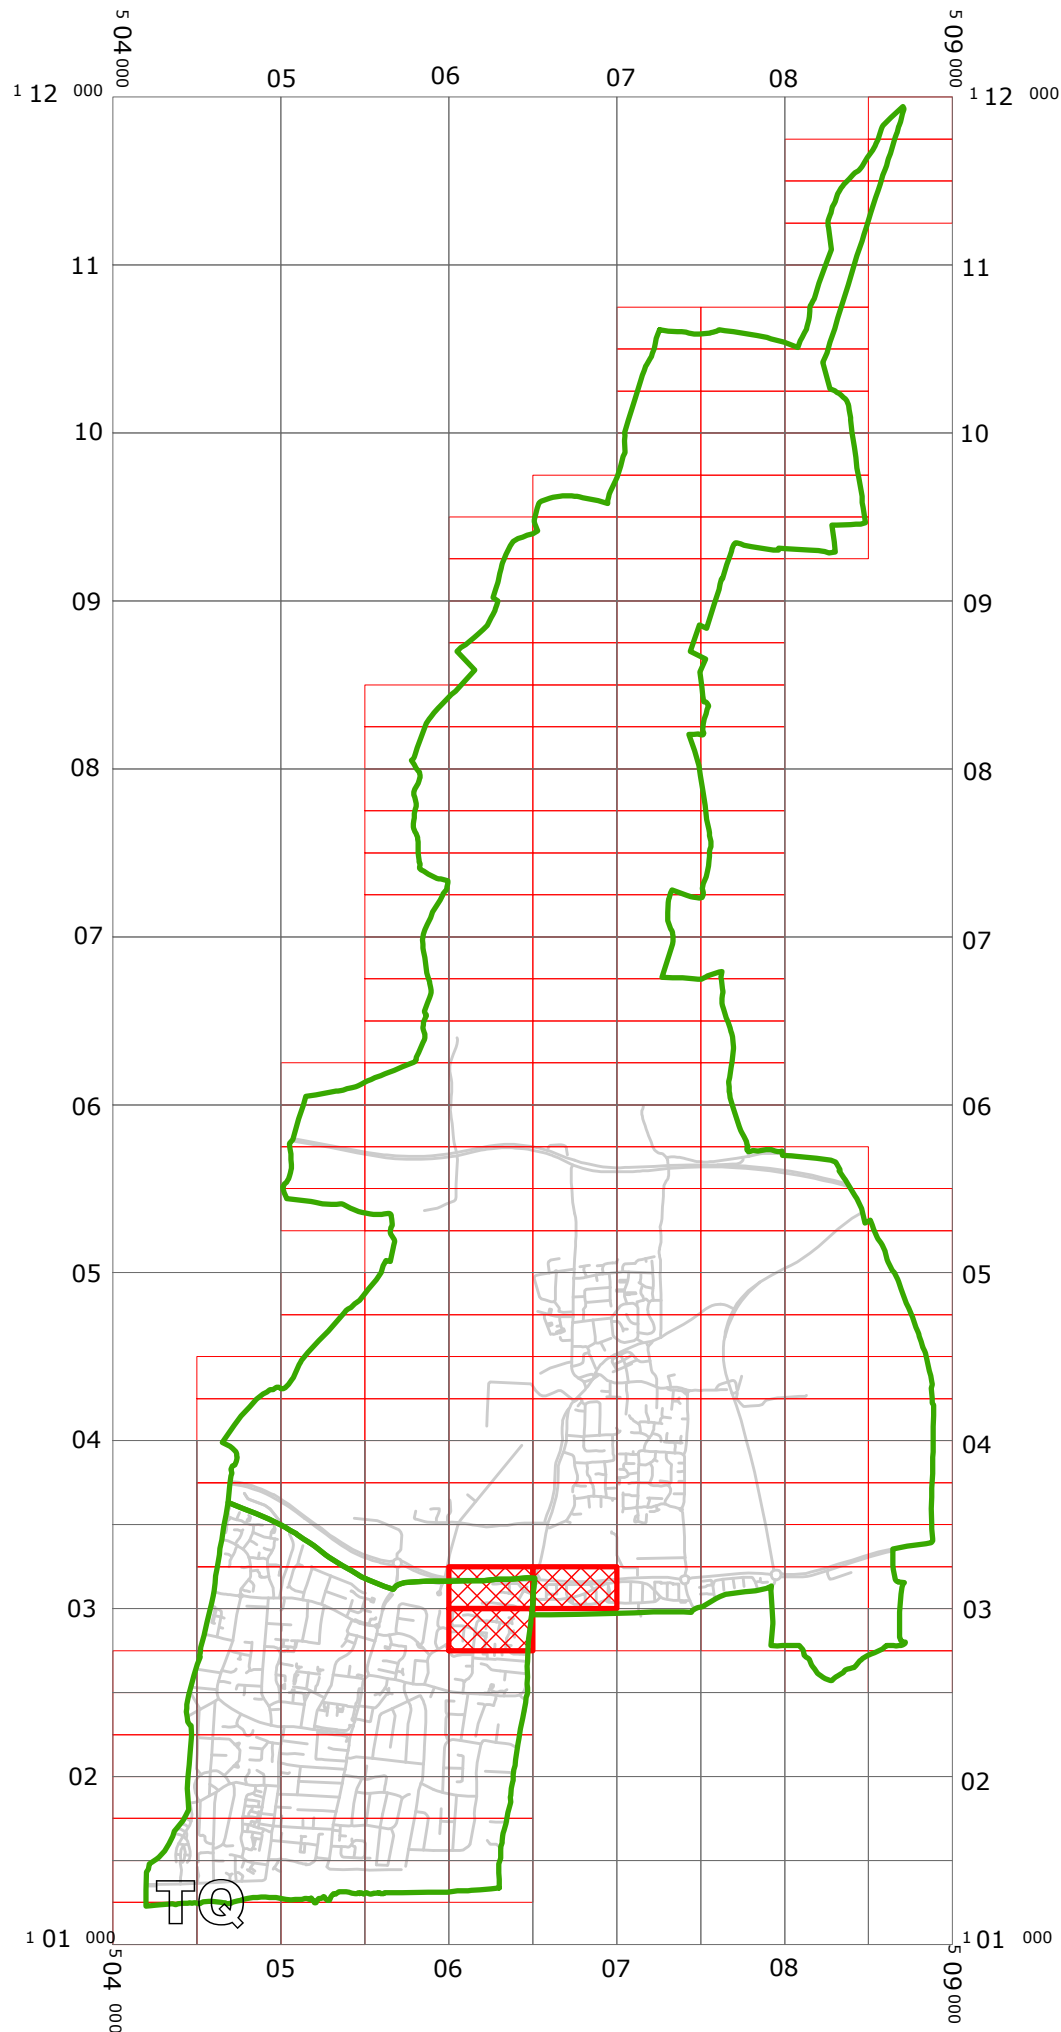

KEY:


-  OS TILE GRID
-  PARKING TILE GRID
-  LOCATION OF WAITING RESTRICTIONS
-  ANGMERING PARISH BOUNDARY
-  ANGMERING ROAD NETWORK



West Sussex County Council
 Highways & Transport
 The Grange
 Tower Street
 Chichester
 West Sussex
 PO19 1RH

WEST SUSSEX COUNTY COUNCIL
 ((ARUN DISTRICT)
 (PARKING PLACES AND TRAFFIC REGULATION)
 (CONSOLIDATION) ORDER 2010)
 (AMENDMENT No. 1) ORDER 2010

LOCATION OF WAITING RESTRICTIONS



SCALE: 1:45,000
 DATE - 12/07/2010

Reproduced from or based upon 2010 Ordnance Survey mapping with permission of the Controller of HMSO (c) Crown Copyright reserved. Unauthorised reproduction infringes Crown copyright and may lead to prosecution or civil proceedings West Sussex County Council Licence No. 100023447


Key for Waiting Restrictions

All areas over which the provision of the orders apply are defined by the shaded areas as shown on the following plans plus a contiguous area not indicated on the plans of verge and/or footway between the carriageway edge and the highway boundary. The plans in this schedule are based upon grid references of the Ordnance Survey National Grid defined by the OSGB 36 triangulation.

Prohibition of waiting

| | | | | | | | |
|-----|---|-------|------------------------|-----|---|---------|----------------------------------|
| 101 |  | check | No waiting at any time | 106 |  | usgs503 | No waiting 8.00am-7.00pm Mon-Sat |
|-----|---|-------|------------------------|-----|---|---------|----------------------------------|


Free Limited Waiting
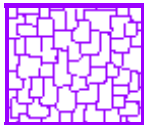
| | | | |
|-----|--|--------|--|
| 715 |  | scale1 | Waiting limited to 1hr No return within 1hr 8.00am-6.00pm any day |
|-----|--|--------|--|

Specified Vehicles

| | | | |
|-----|---|-------|---------------------------------------|
| 830 |  | check | Disabled persons vehicles at any time |
|-----|---|-------|---------------------------------------|

Clearways
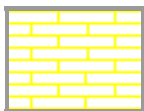
| | | | |
|------|---|--------|---------------------|
| 1100 |  | pat062 | 24hr Rural Clearway |
|------|---|--------|---------------------|

WEST SUSSEX COUNTY COUNCIL
((ARUN DISTRICT) (PARKING PLACES & TRAFFIC REGULATION)
(CONSOLIDATION) ORDER 2010
(AMENDMENT NO.1) ORDER 2010

West Sussex County Council in exercise of their powers under Sections 1 (1) 2 (1) and (2), 4 (2), 45, 46, 49 and 53 and Part IV of Schedule 9 of the Road Traffic Regulation Act 1984 ("the Act") as amended and of all other enabling powers and after consultation with the Chief Officer of Police in accordance with Part III of Schedule 9 to the Act hereby make the following Order:-

1. This Order shall come into operation on the twelfth day of ^{July 11}~~January~~ 2010 and may be cited as "West Sussex County Council ((Arun Distrtict) (Parking Places and Traffic Regulation) (Consolidation) Order 2010) (Amendment No. 1) Order 2010".
2. The "West Sussex County Council (Arun District) (Parking Places and Traffic Regulation) (Consolidation) Order 2010" is hereby amended by the replacement of the plans specified in the First Schedule to this Order, with the plans specified in the Second Schedule, attached hereto.


FIRST SCHEDULE
Plans to be Replaced

TQ0603SWS (Issue Number 1)
TQ0602NWN (Issue Number 1)
TQ0603SES (Issue Number 1)


SECOND SCHEDULE
Replacement Plans

TQ0603SWS (Issue Number 2)
TQ0602NWN (Issue Number 2)
TQ0603SES (Issue Number 2)

THE Common Seal of THE)
WEST SUSSEX COUNTY COUNCIL)
was hereto affixed the *Eighth*)
day of *July* 2010)
M. Reynolds)
Authorised Signatory)
TRO/165/MM

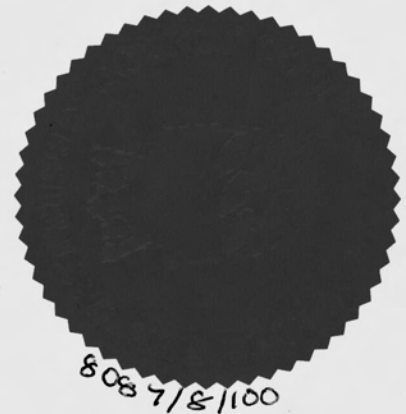

04/08 Delected Authority

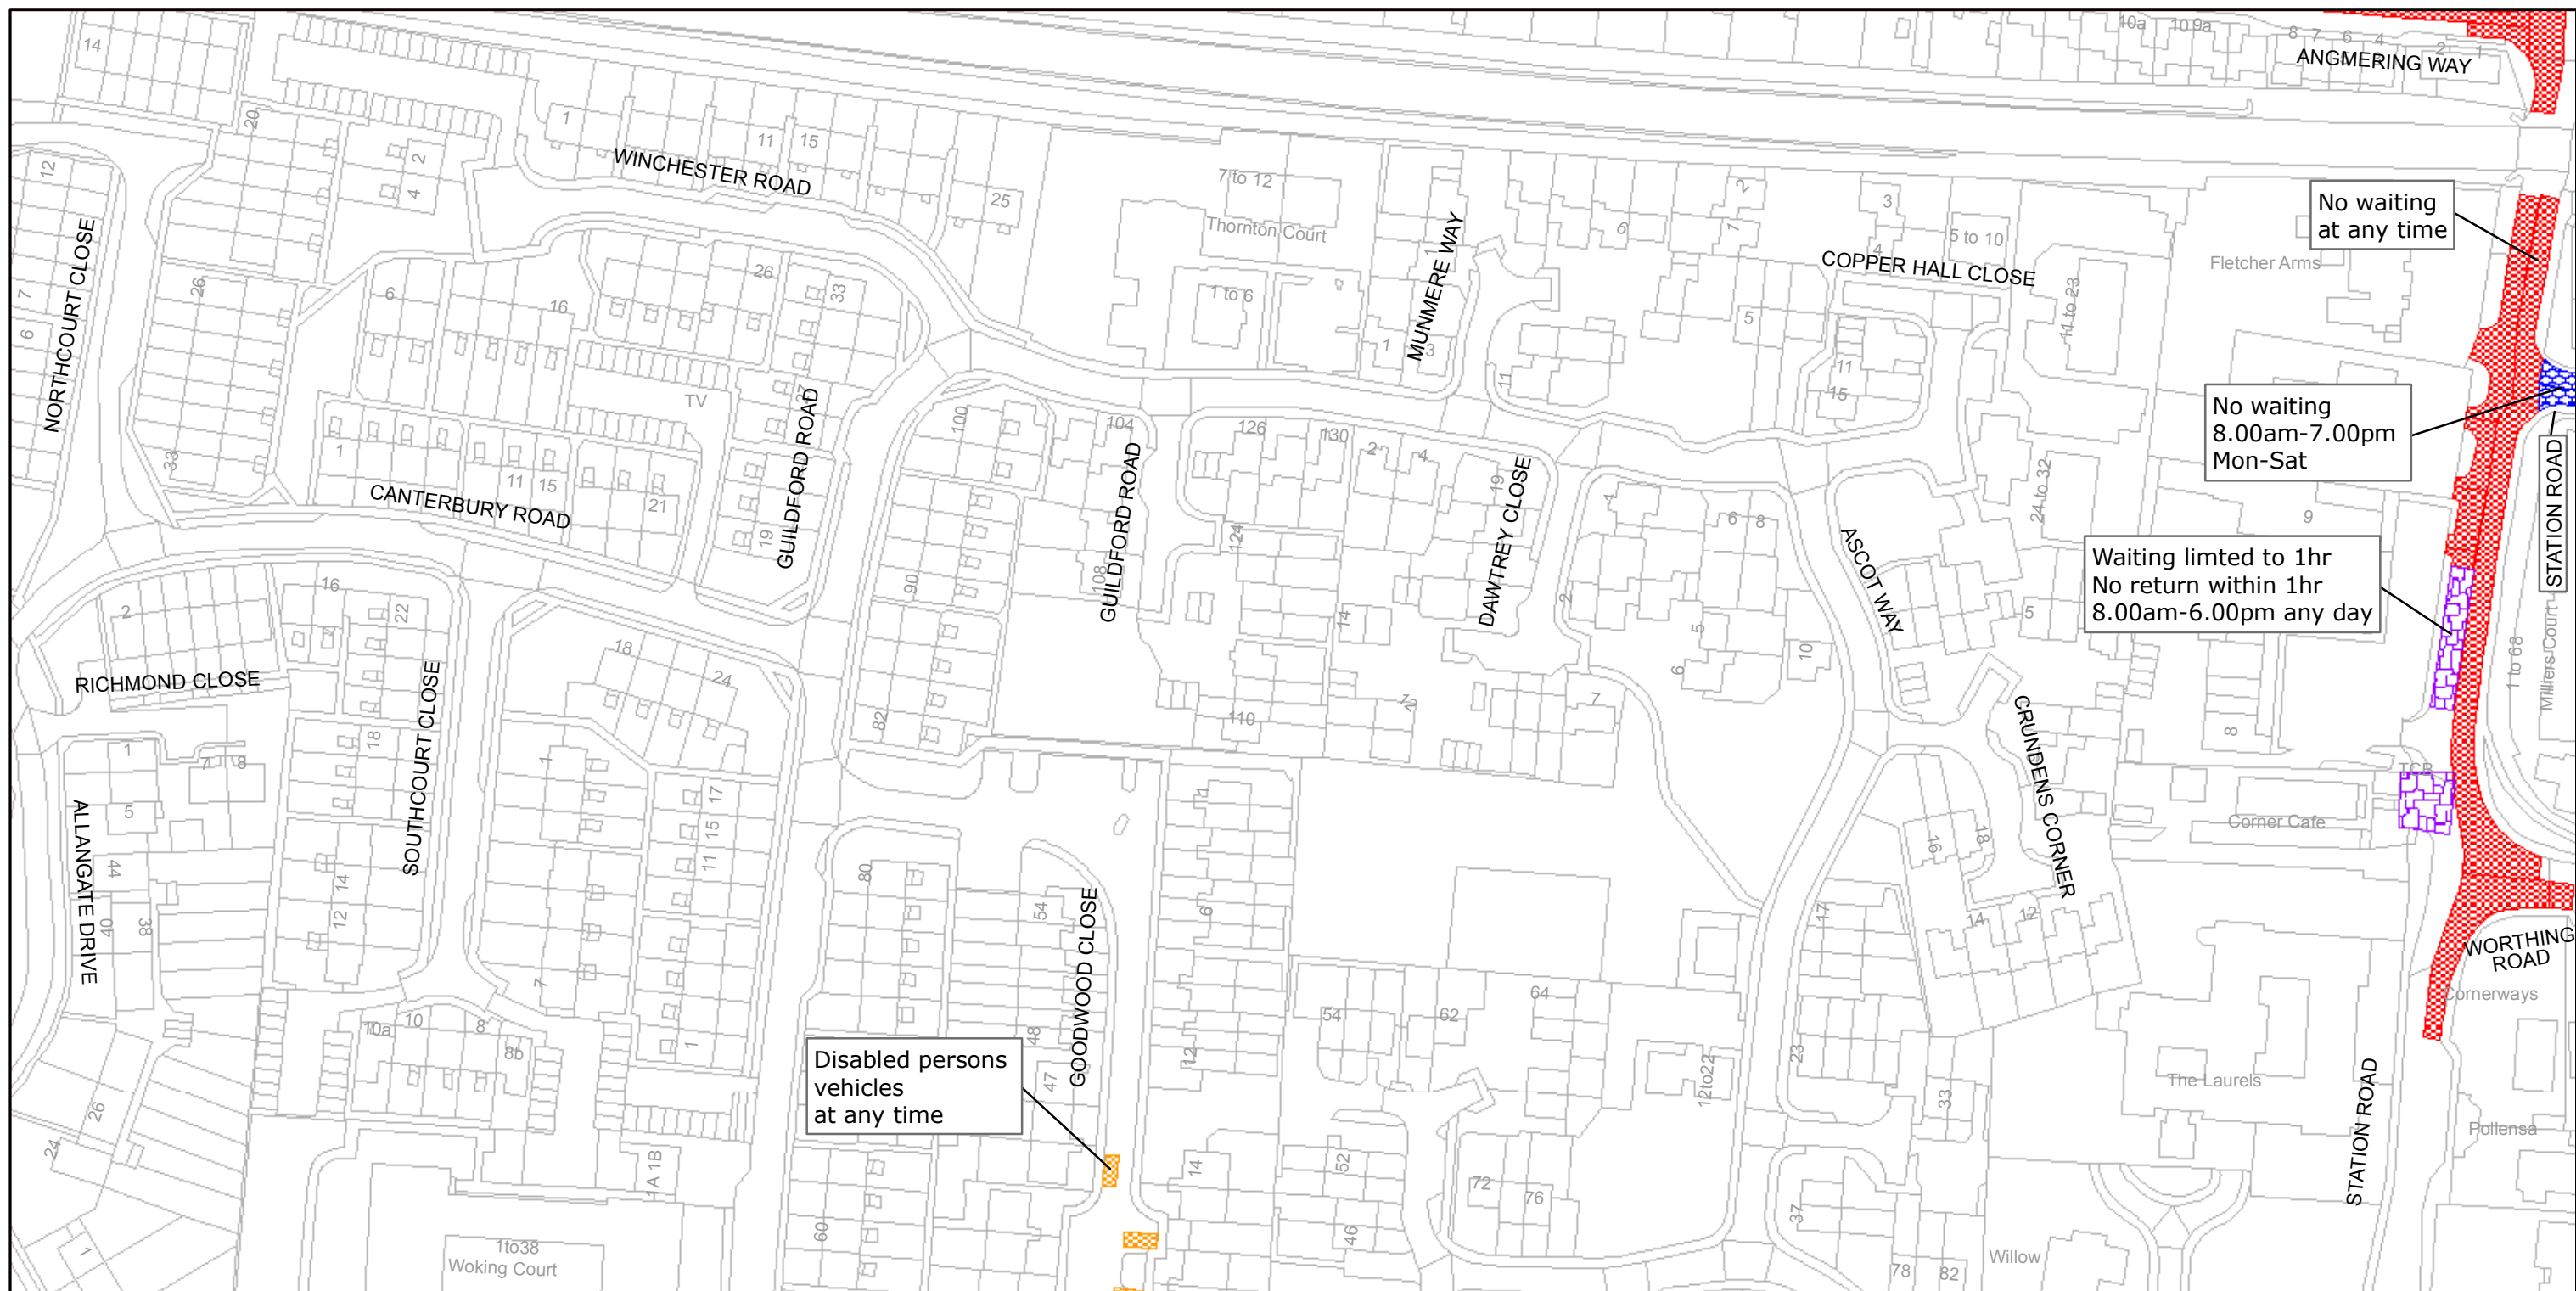

Disabled persons
vehicles
at any time

No waiting
at any time

No waiting
8.00am-7.00pm
Mon-Sat

Waiting limited to 1hr
No return within 1hr
8.00am-6.00pm any day



West Sussex County Council
Infrastructure
The Grange
Tower Street
Chichester
West Sussex
PO19 1RH

ARUN DISTRICT: RUSTINGTON
WAITING RESTRICTIONS


TILE REF NO:
TQ0602NWN

SHEET ISSUE NO 2
SHEET ACTIVE FROM - 12/07/2010



SCALE:
1:1250
at A3 size

Reproduced from or based upon 2009 Ordnance Survey mapping with permission of the Controller of HMSO (c) Crown Copyright reserved.
Unauthorised reproduction infringes Crown copyright and may lead to prosecution or civil proceedings West Sussex County Council Licence No. 100023447

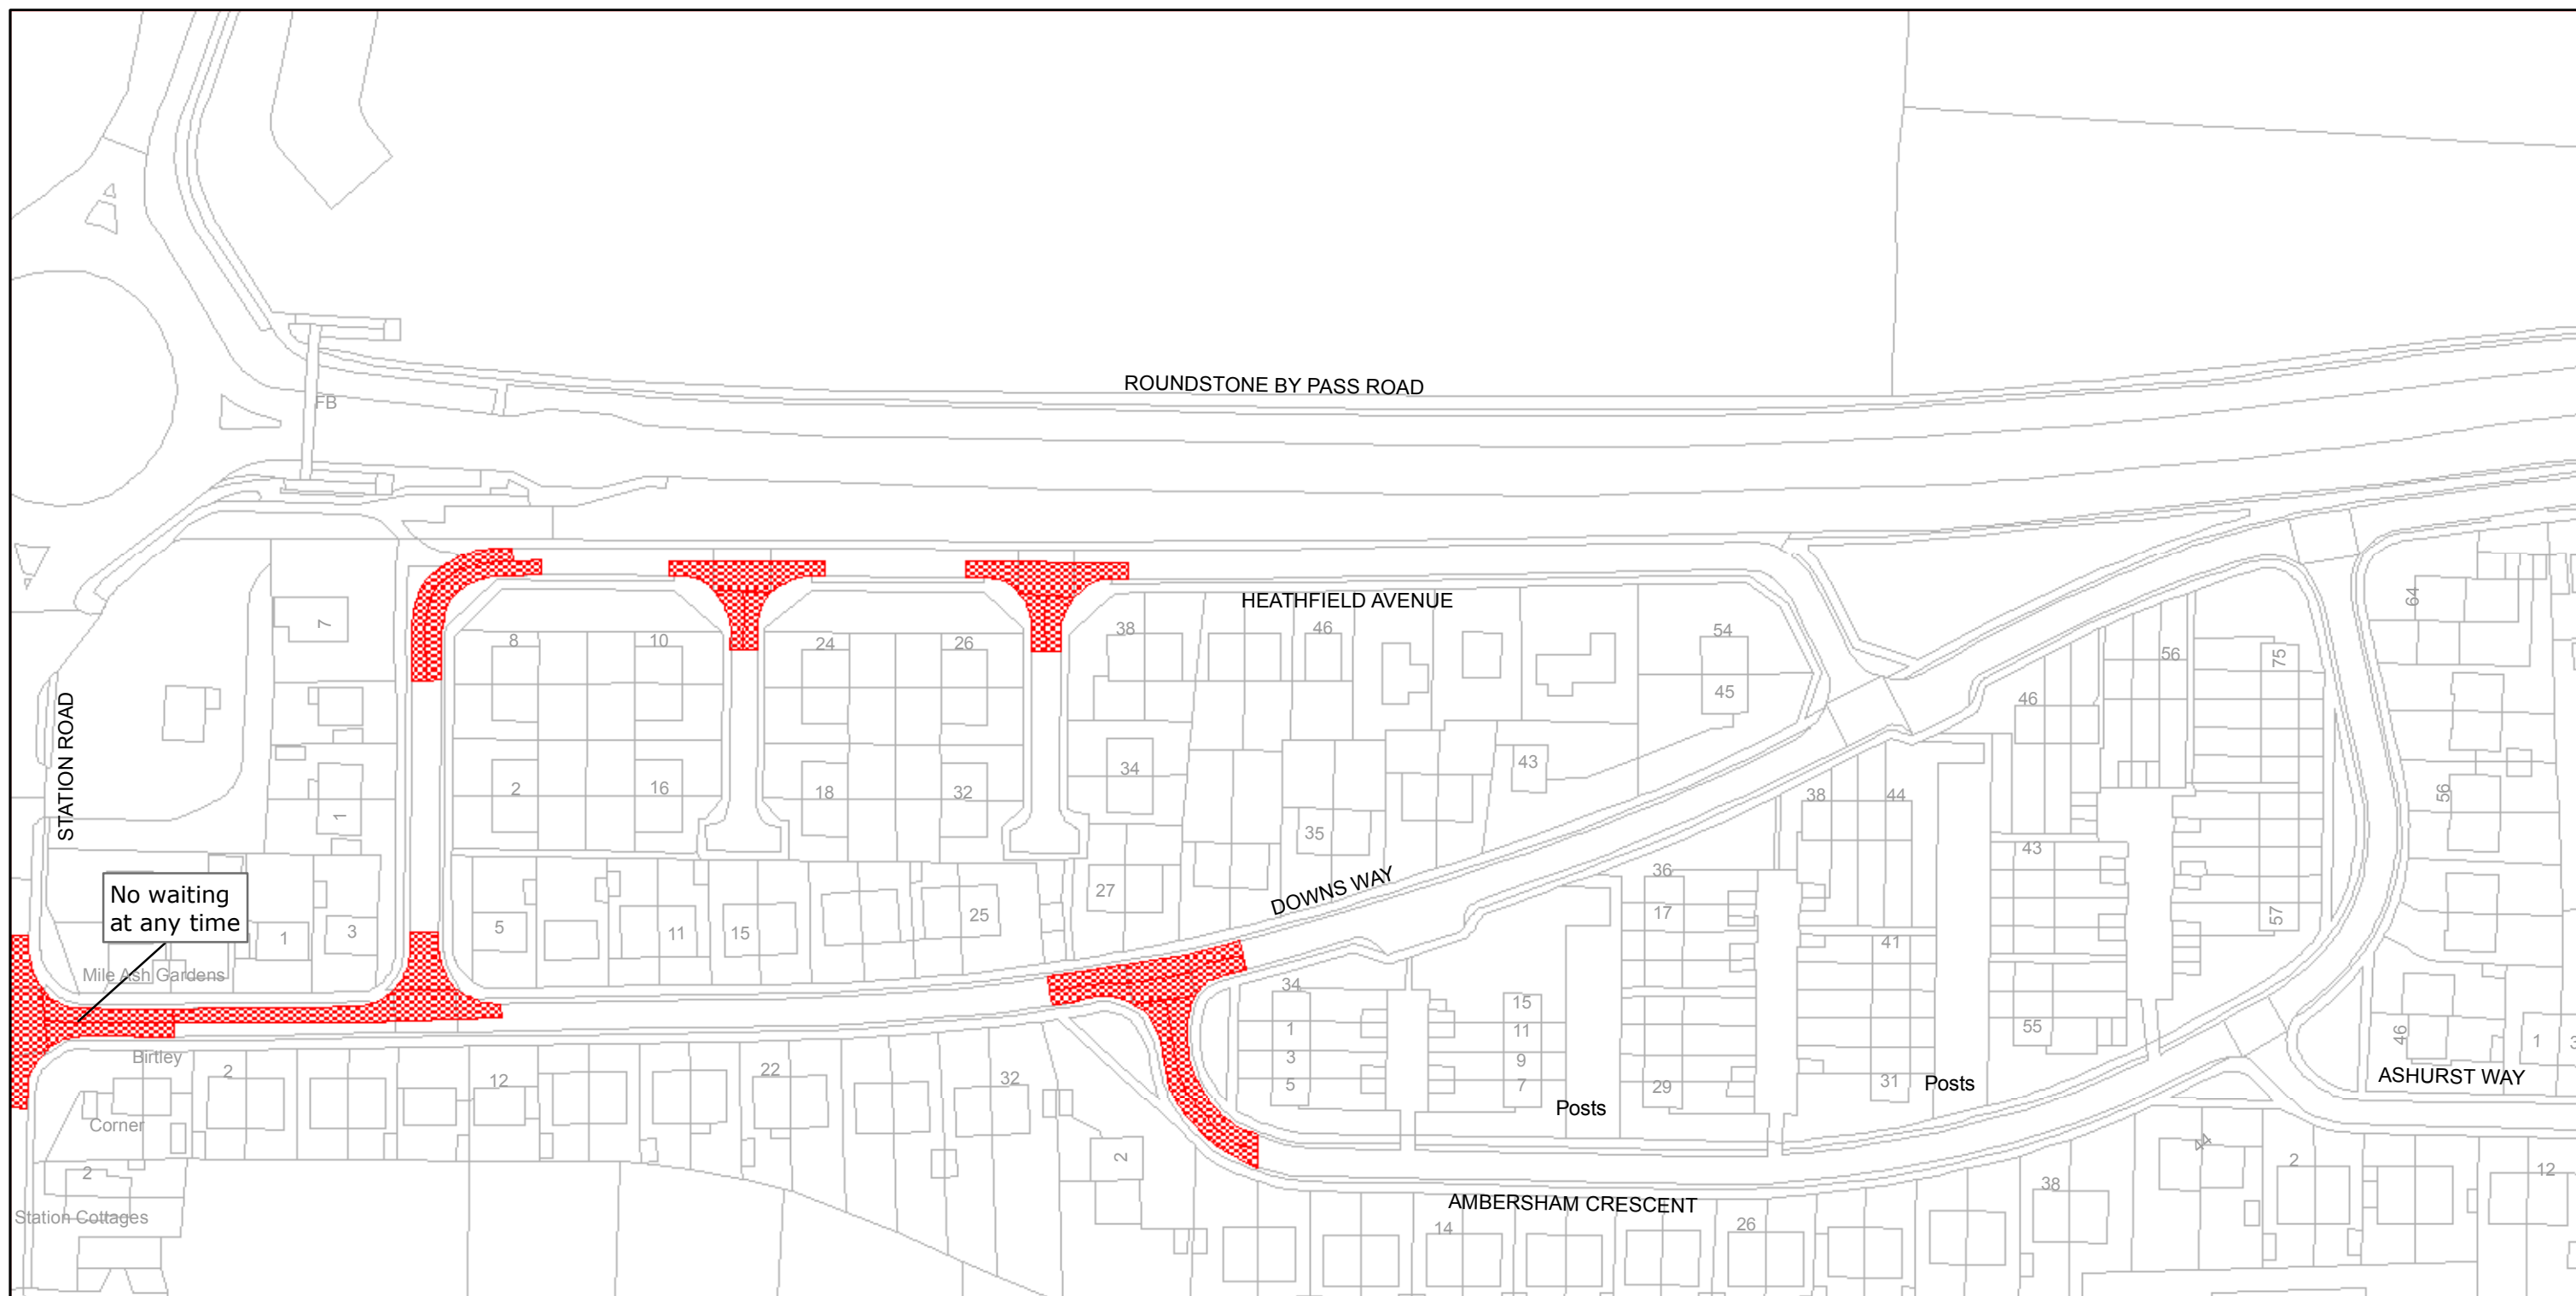

West Sussex County Council
 Infrastructure
 The Grange
 Tower Street
 Chichester
 West Sussex
 PO19 1RH

ARUN DISTRICT: ANGMERING
 WAITING RESTRICTIONS


TILE REF NO:
 TQ0603SES

SHEET ISSUE NO 2
 SHEET ACTIVE FROM - 12/07/2010



SCALE:
 1:1250
 at A3 size

Reproduced from or based upon 2009 Ordnance Survey mapping with permission of the Controller of HMSO (c) Crown Copyright reserved.
 Unauthorised reproduction infringes Crown copyright and may lead to prosecution or civil proceedings West Sussex County Council Licence No. 100023447

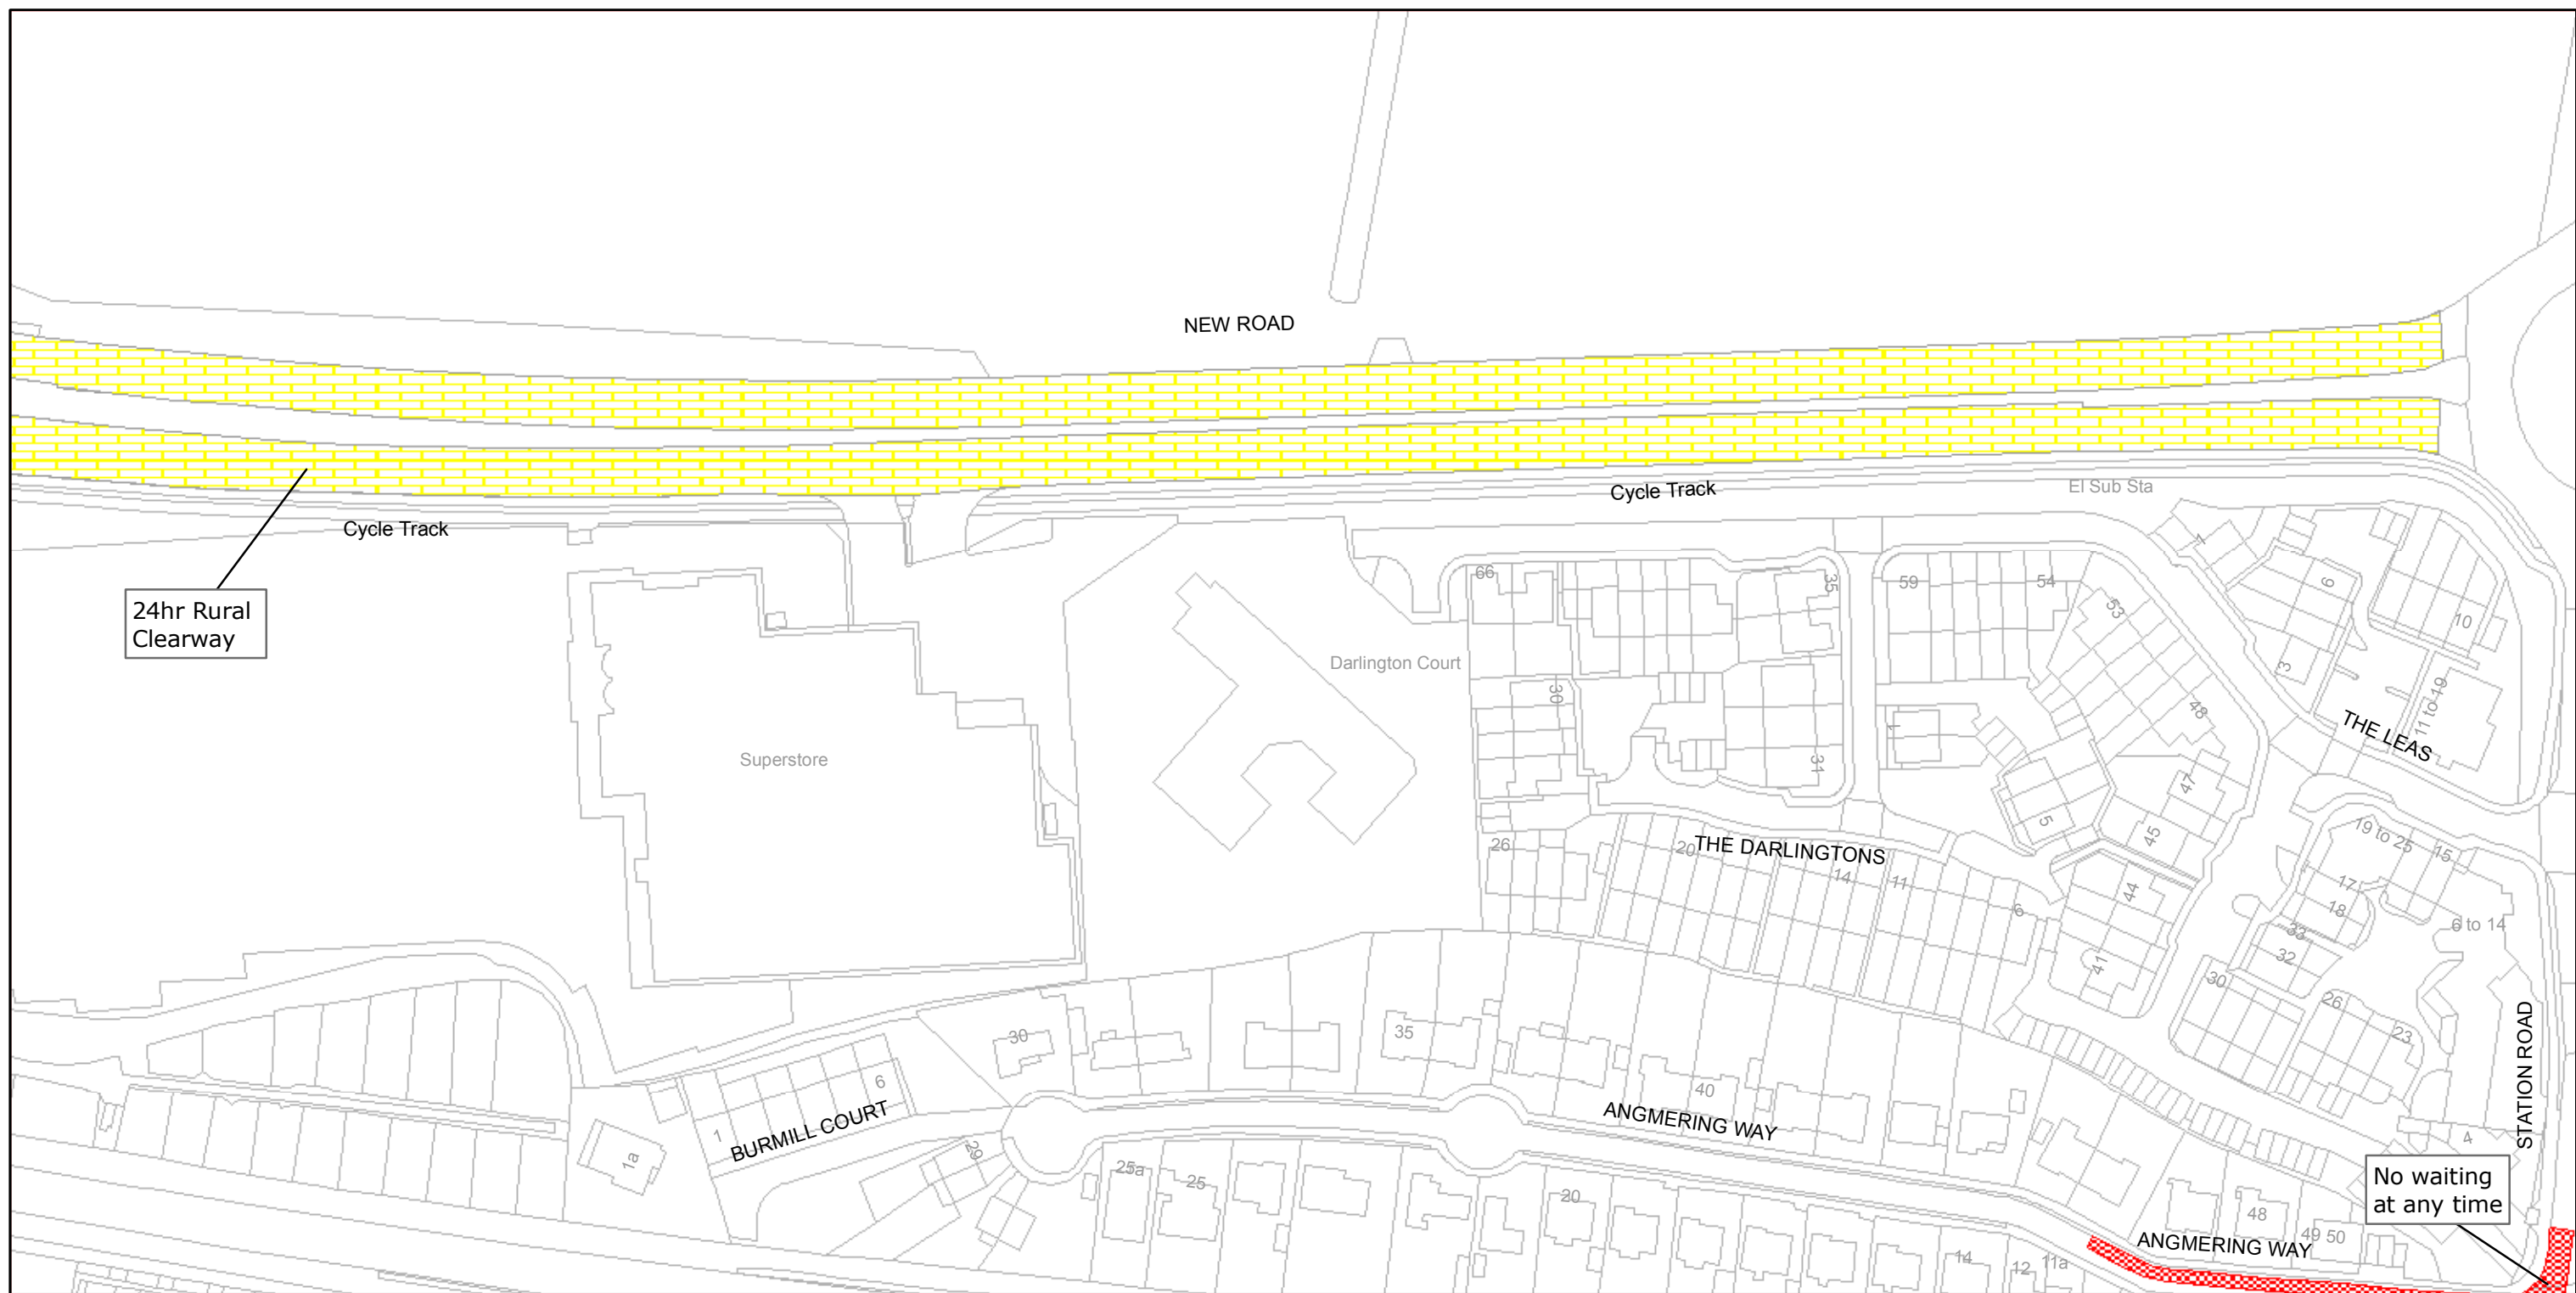

West Sussex County Council
 Infrastructure
 The Grange
 Tower Street
 Chichester
 West Sussex
 PO19 1RH

ARUN DISTRICT: ANGMERING AND RUSTINGTON
 WAITING RESTRICTIONS

Reproduced from or based upon 2009 Ordnance Survey mapping with permission of the Controller of HMSO (c) Crown Copyright reserved.
 Unauthorised reproduction infringes Crown copyright and may lead to prosecution or civil proceedings West Sussex County Council Licence No. 100023447

TILE REF NO:
 TQ0603SWS

SHEET ISSUE NO 2
 SHEET ACTIVE FROM - 12/07/2010



SCALE:
 1:1250
 at A3 size