


WEST SUSSEX COUNTY COUNCIL
((ARUN DISTRICT) (PARKING PLACES AND TRAFFIC REGULATION)
(CONSOLIDATION) ORDER 2010)
(LITTLEHAMPTON: SOUTH TERRACE AMENDMENT) ORDER 2012

LITTLEHAMPTON : LOCATION OF WAITING RESTRICTIONS

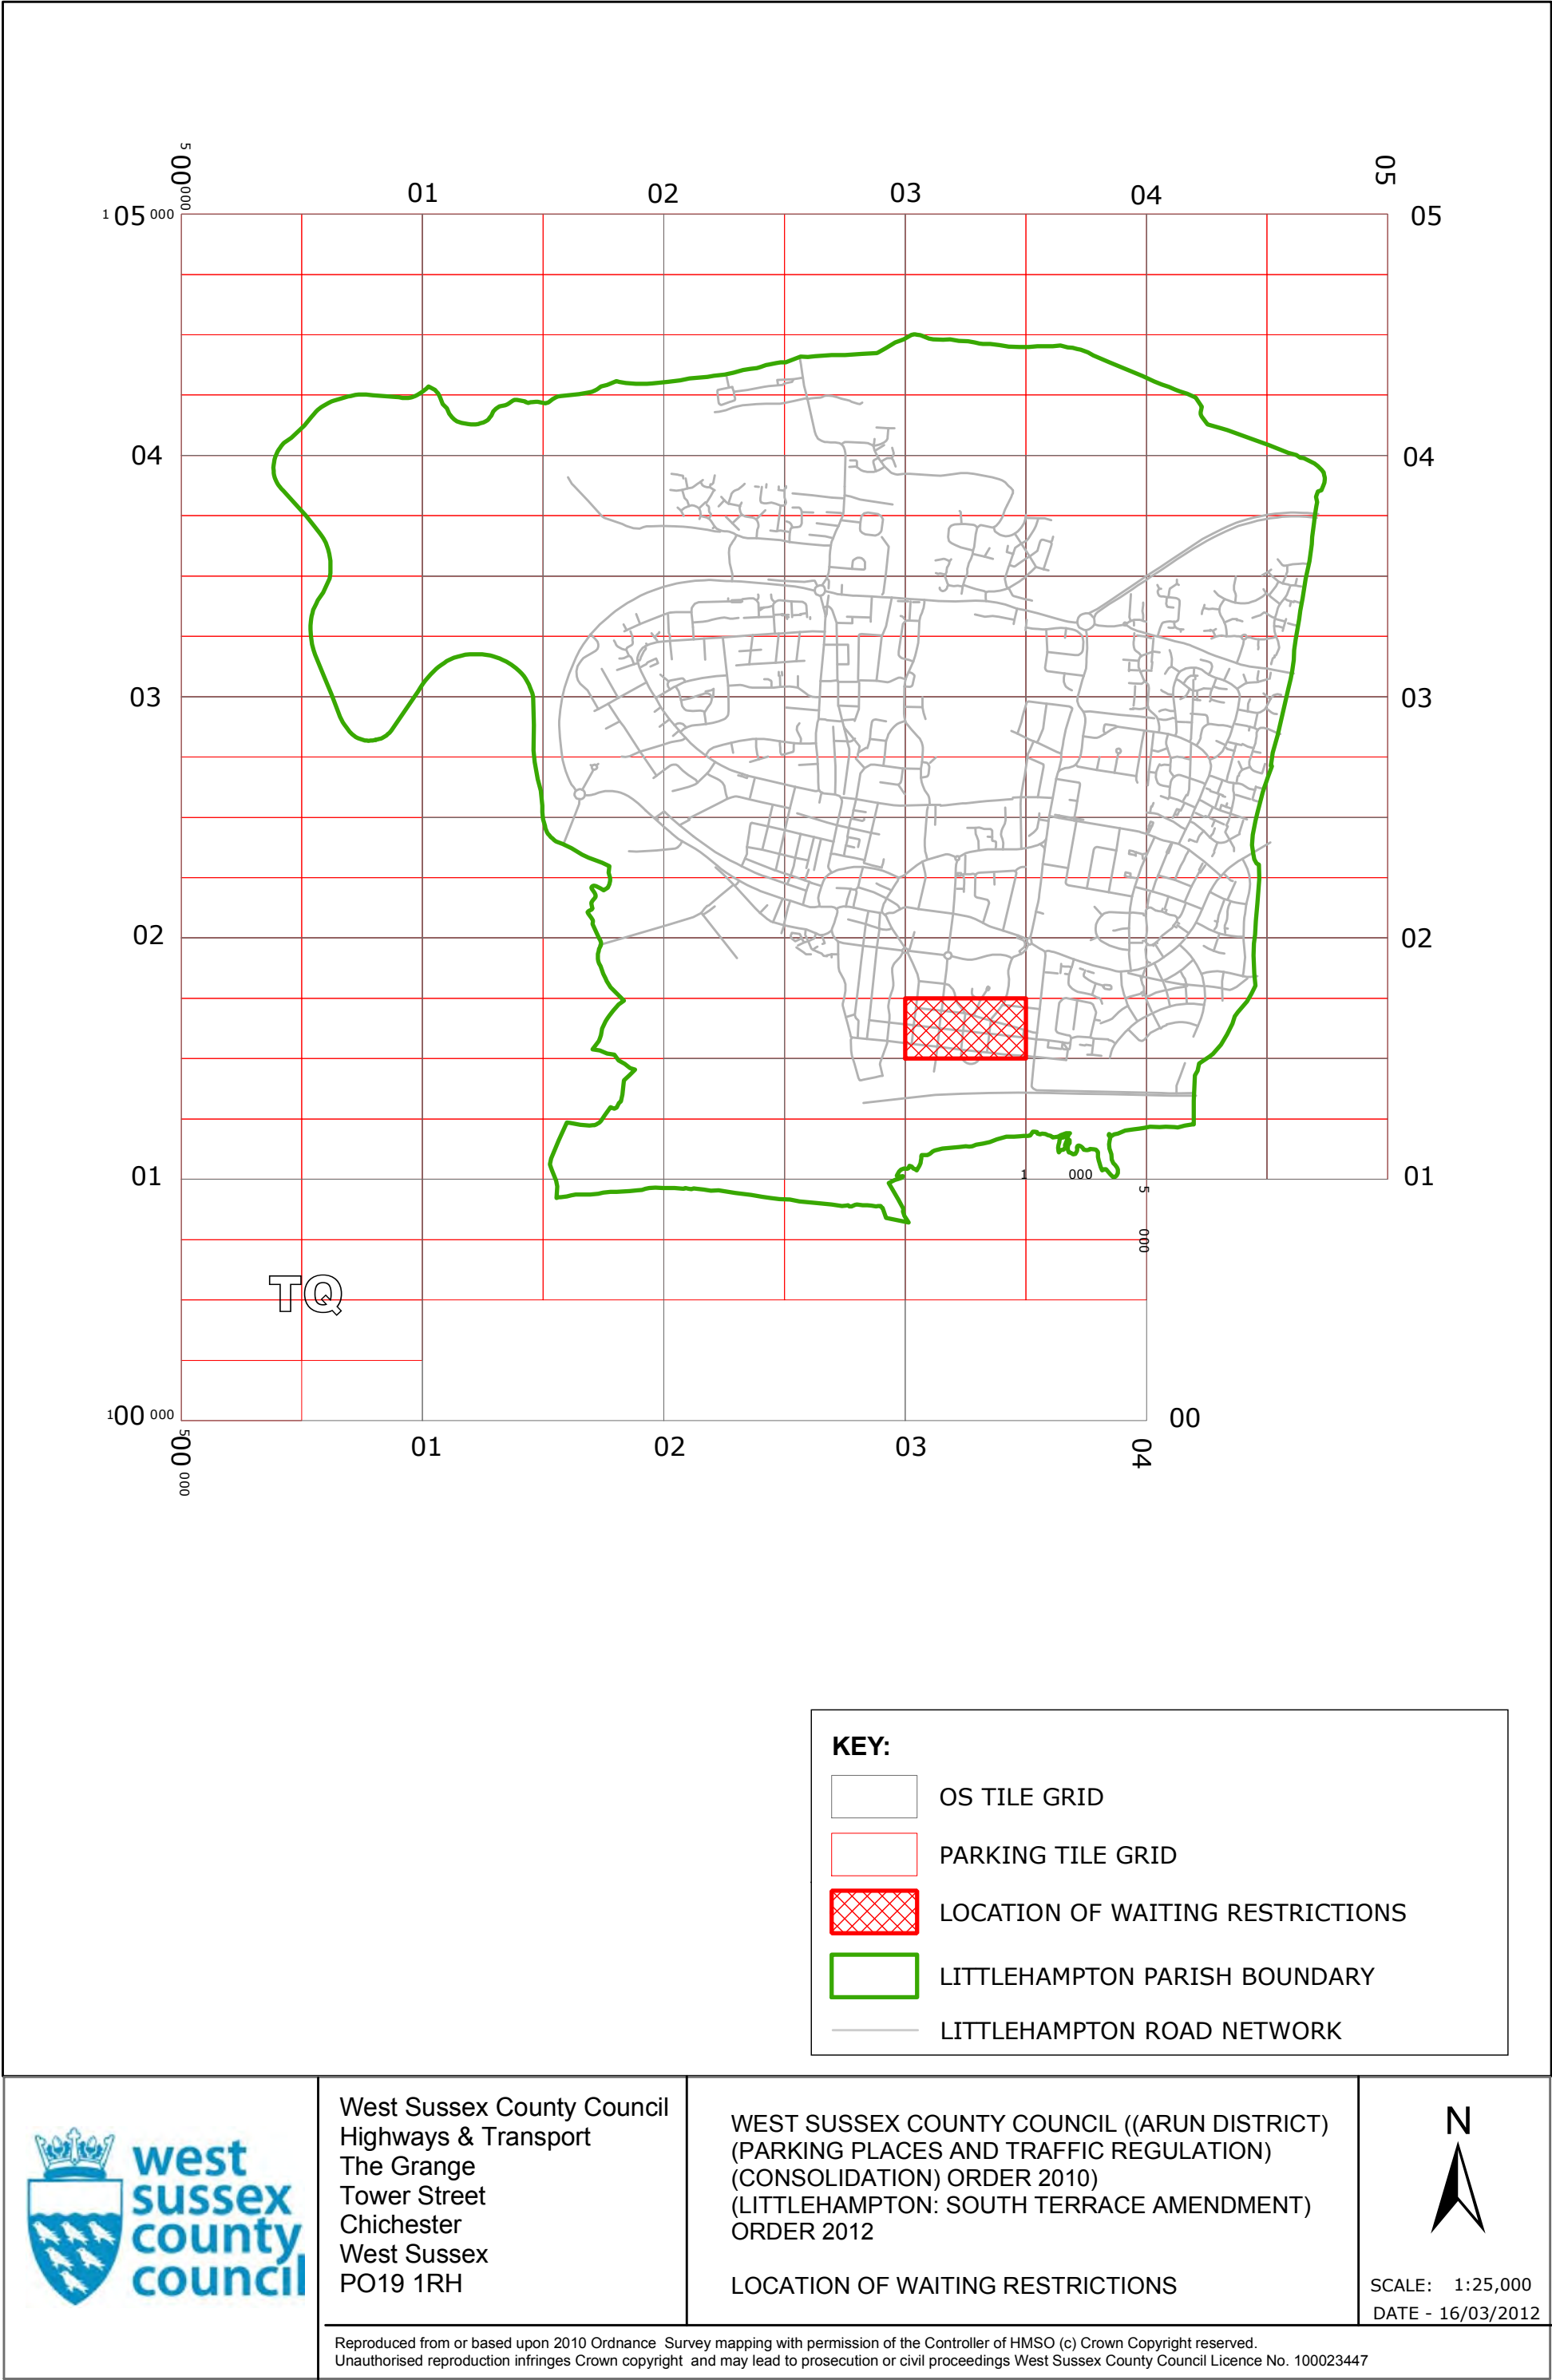


Key for Waiting Restrictions

All areas over which the provision of the orders apply are defined by the shaded areas as shown on the following plans plus a contiguous area not indicated on the plans of verge and/or footway between the carriageway edge and the highway boundary. The plans in this schedule are based upon grid references of the Ordnance Survey National Grid defined by the OSGB 36 triangulation.

Prohibition of waiting

101		check	No waiting at any time	121		historic2	No waiting 8.00am-6.00pm 01Apr-30Sep
102		usgs503	No waiting at any time 01Apr-30Sep				

Free Limited Waiting

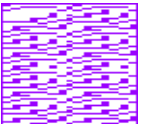750		pat019	Waiting limited to 1hr No return within 1hr 8:00am-6:00pm any day 01Apr-30Sep
-----	---	--------	--

 Littlehampton Parish Boundary

WEST SUSSEX COUNTY COUNCIL
((ARUN DISTRICT) (PARKING PLACES & TRAFFIC REGULATION)
(CONSOLIDATION)
ORDER 2010)

(LITTLEHAMPTON: SOUTH TERRACE AMENDMENT) ORDER 2012

West Sussex County Council in exercise of their powers under Sections 1 (1) 2 (1) and (2), 4 (2), 45, 46, 49 and 53 and Part IV of Schedule 9 of the Road Traffic Regulation Act 1984 ("the Act") as amended and of all other enabling powers and after consultation with the Chief Officer of Police in accordance with Part III of Schedule 9 to the Act hereby make the following Order:-

1. This Order shall come into operation on the Nineteenth day of March 2012 and may be cited as "West Sussex County Council ((Arun District) (Parking Places & Traffic Regulation) (Consolidation) Order 2010) (Littlehampton: South Terrace Amendment) Order 2012".
2. The "West Sussex County Council (Arun District) (Parking Places & Traffic Regulation) (Consolidation) Order 2010" is hereby amended by the replacement of the plan specified in the First Schedule to this Order, with the plan specified in the Second Schedule to this Order, attached hereto.

FIRST SCHEDULE
Plan to be Replaced

TQ0301NWS (Issue Number 1)

SECOND SCHEDULE
Replacement Plan

TQ0301NWS (Issue Number 2)


THE Common Seal of THE
 WEST SUSSEX COUNTY COUNCIL
 was hereto affixed the FIFTEENTH

day of MARCH 2012




Authorised Signatory

JEA-012-MM

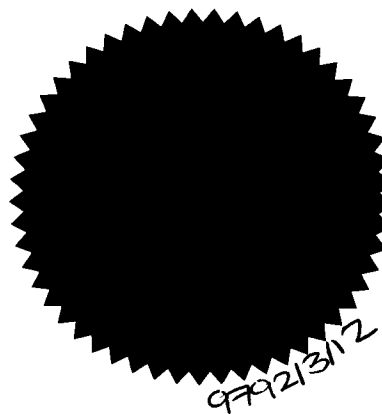

04/08 DELEGATED AUTHORITY

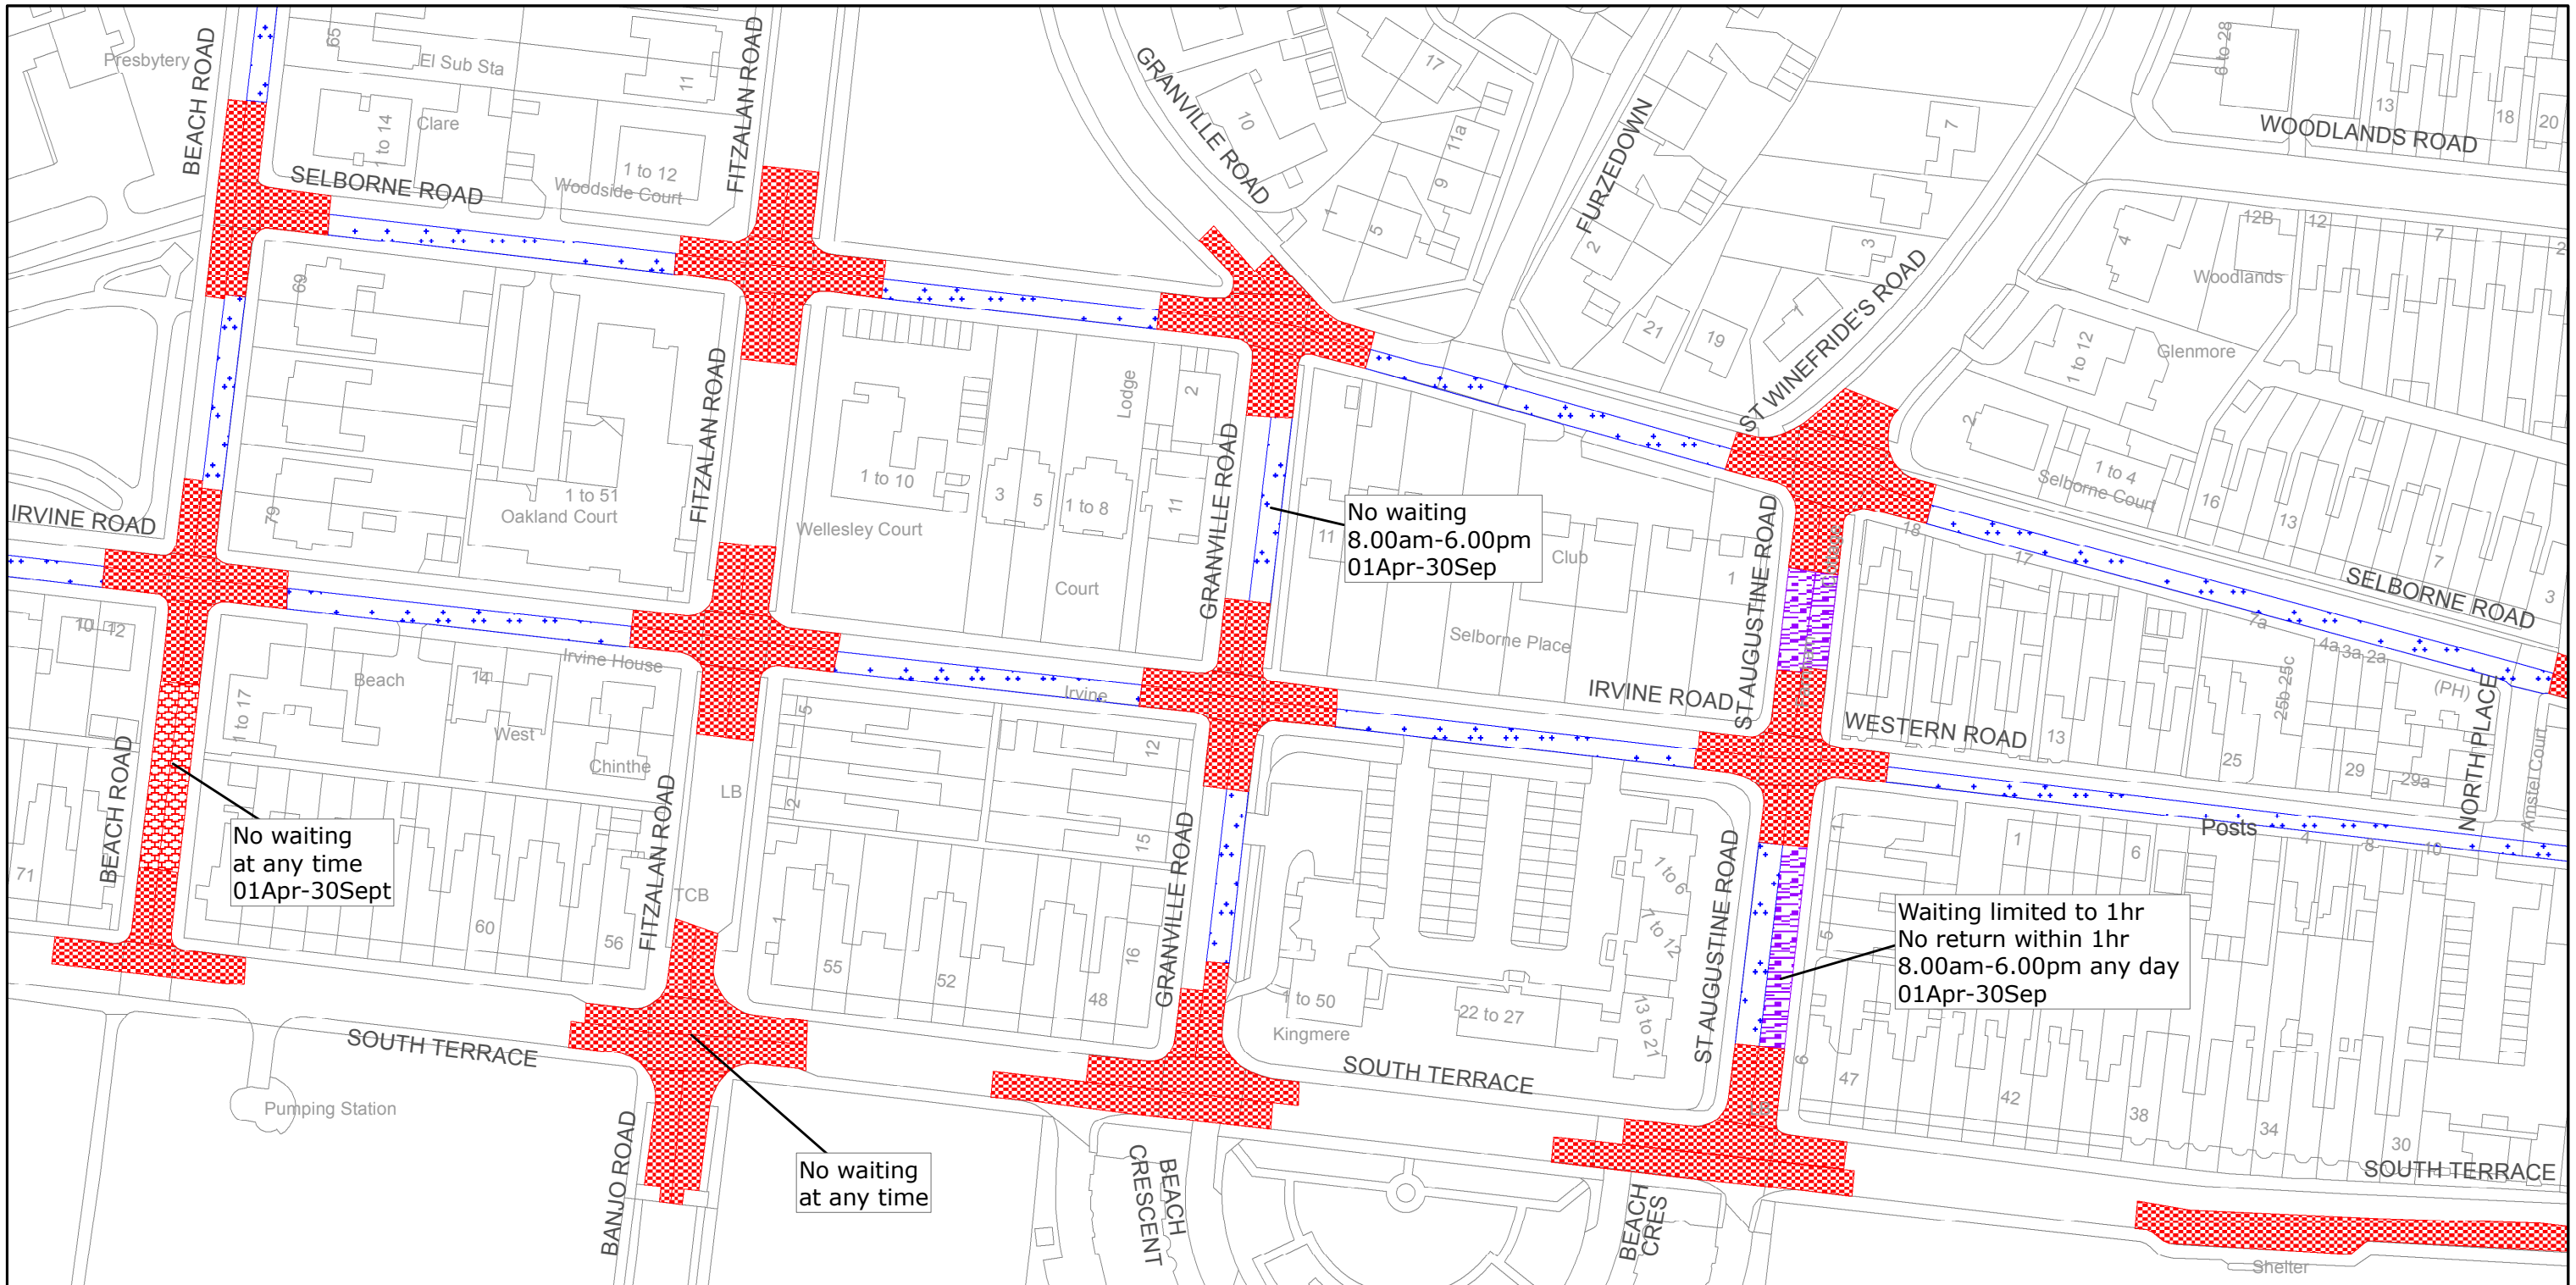

West Sussex County Council
Highways & Transport
The Grange
Tower Street
Chichester
West Sussex
PO19 1RH

ARUN DISTRICT: LITTLEHAMPTON
WAITING RESTRICTIONS

Reproduced from or based upon 2009 Ordnance Survey mapping with permission of the Controller of HMSO © Crown Copyright reserved.
Unauthorised reproduction infringes Crown copyright and may lead to prosecution or civil proceedings West Sussex County Council Licence No. 100023447

TILE REF NO:
TQ0301NWS

SHEET ISSUE NO 2

SHEET ACTIVE FROM 16/03/2012



SCALE:
1:1250
at A3 size