


WEST SUSSEX COUNTY COUNCIL
((ARUN DISTRICT))
(PARKING PLACES AND TRAFFIC REGULATION)
(CONSOLIDATION) ORDER 2010)
(ALDWICK ROAD AMENDMENT) ORDER 2013

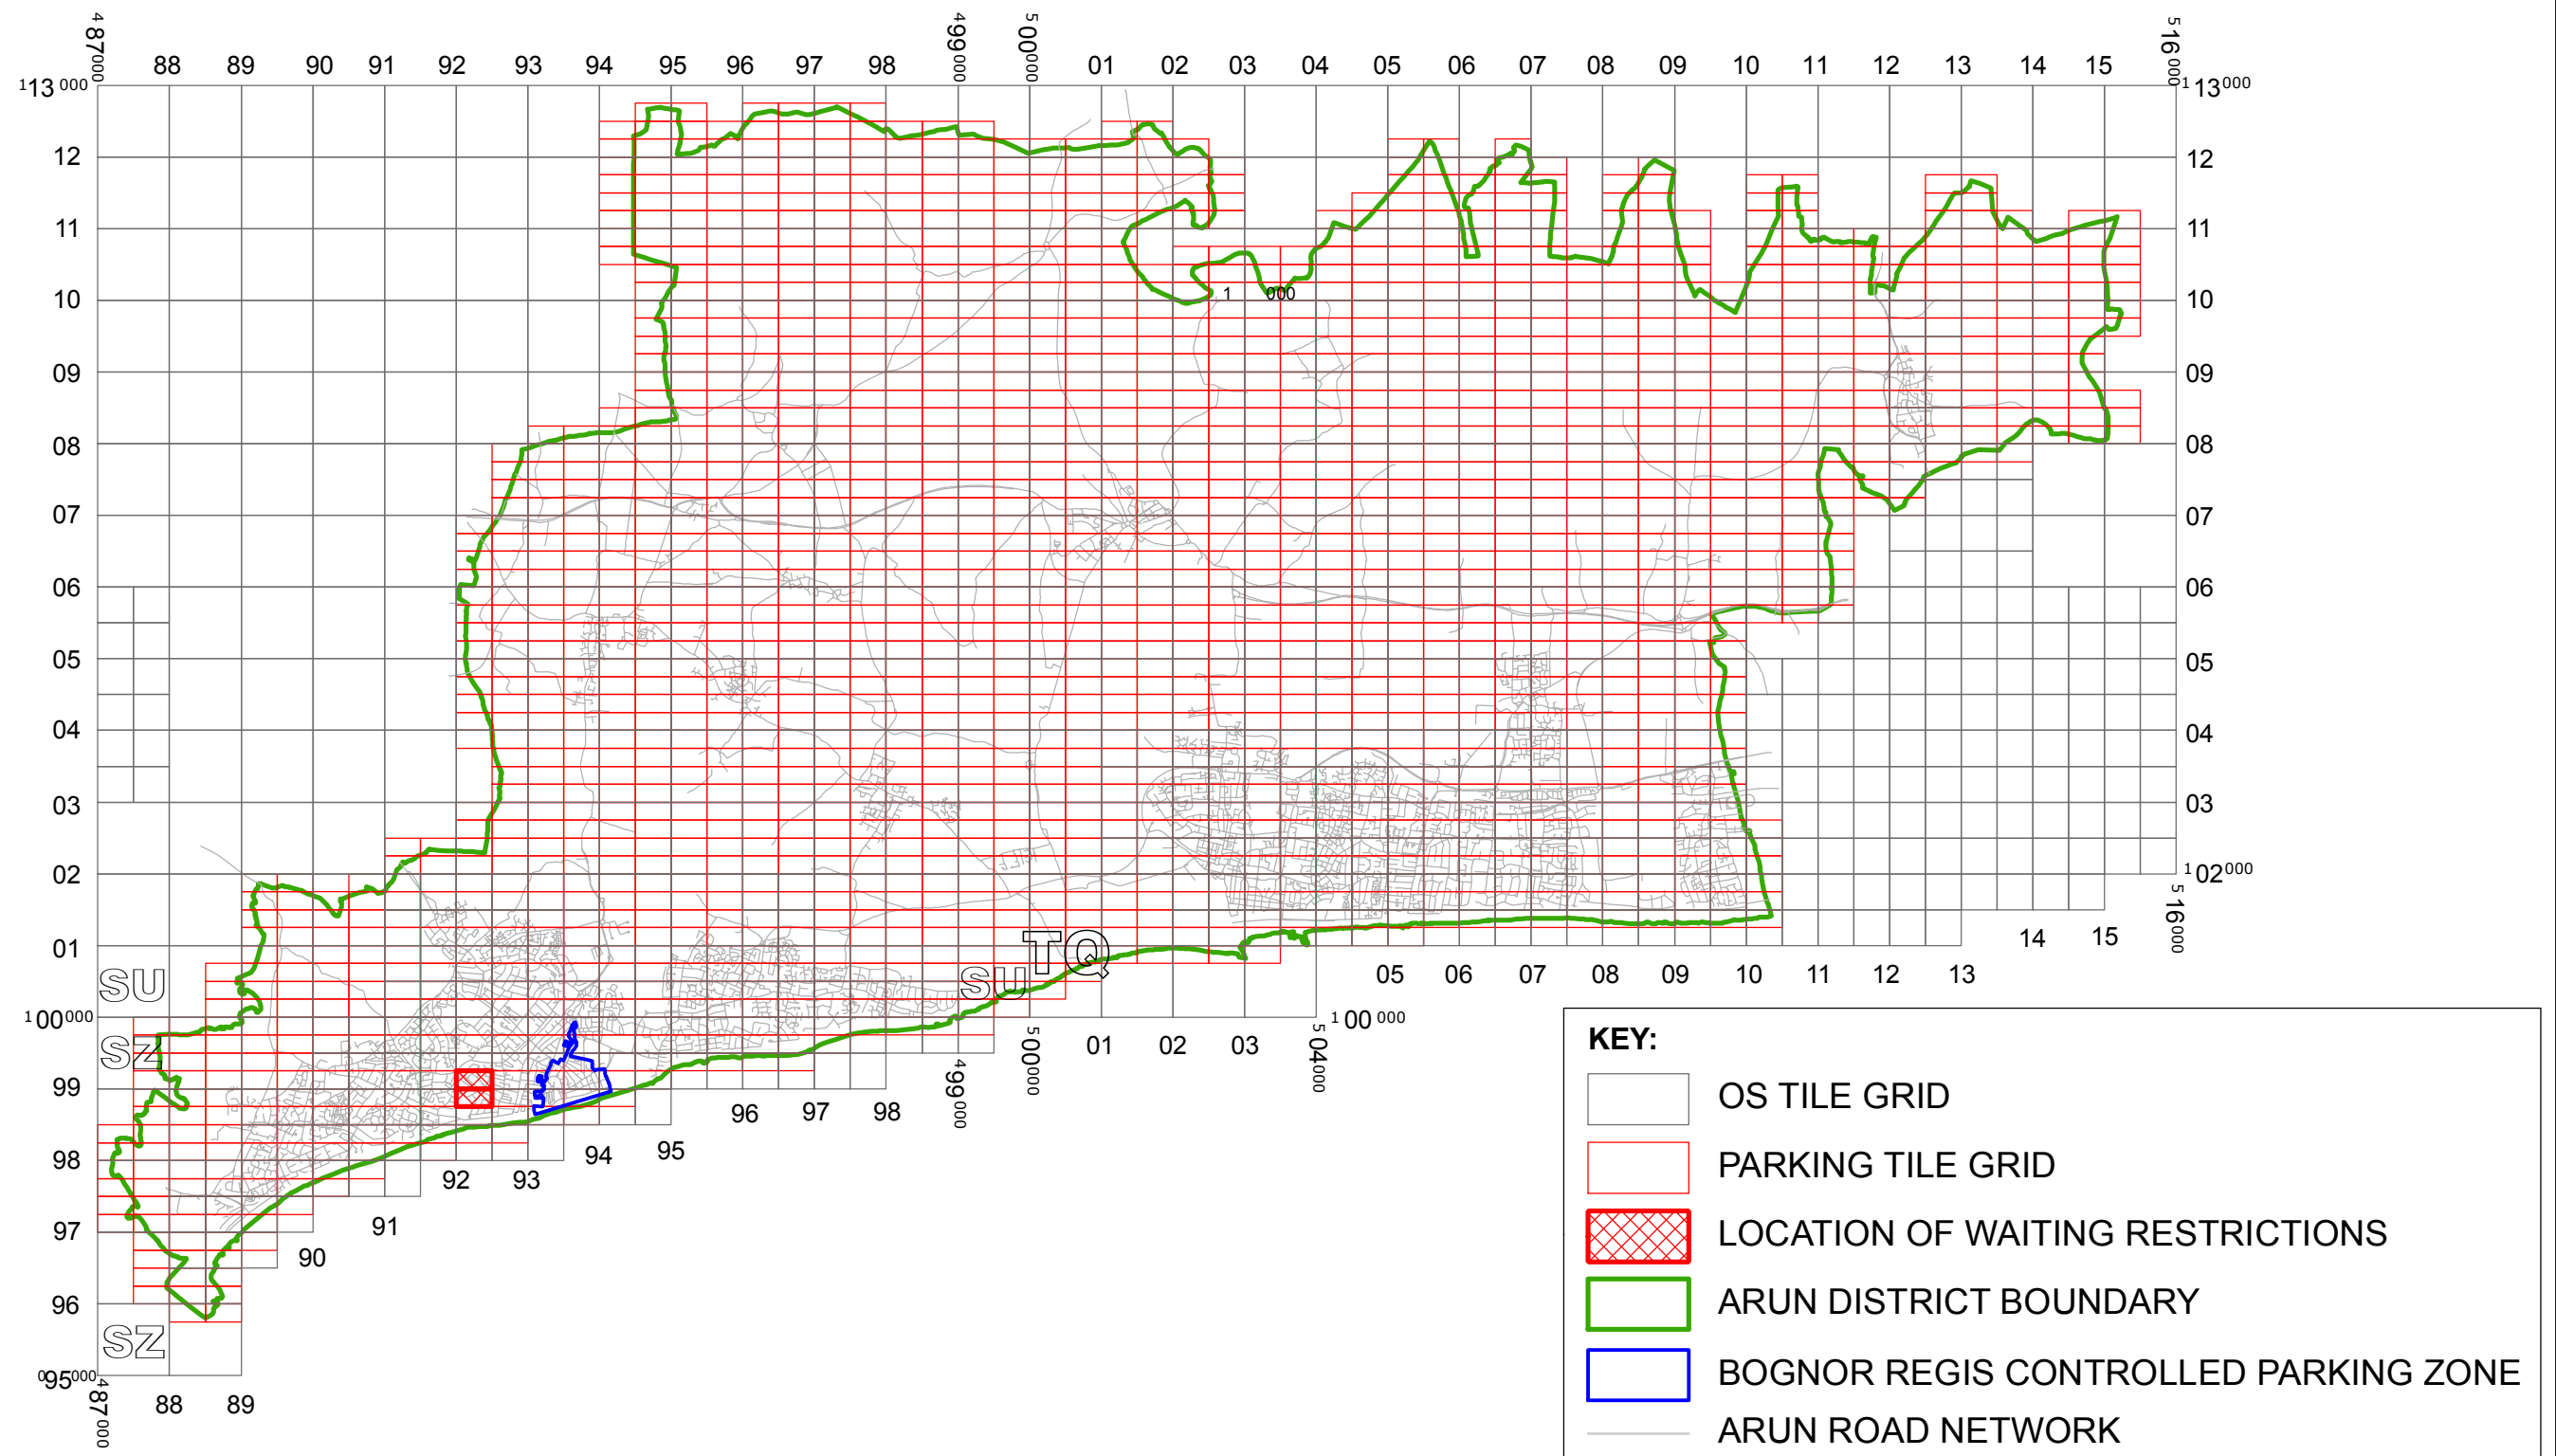

West Sussex County Council
Highways & Transport
The Grange
Tower Street
Chichester
West Sussex
PO19 1RH

WEST SUSSEX COUNTY COUNCIL
(ARUN DISTRICT) (PARKING PLACES AND TRAFFIC REGULATION)
(CONSOLIDATION) ORDER 2010)
(ALDWICK ROAD AMENDMENT) ORDER 2013

Reproduced from or based upon 2010 Ordnance Survey mapping with permission of the Controller of HMSO (c) Crown Copyright reserved.
Unauthorised reproduction infringes Crown copyright and may lead to prosecution or civil proceedings West Sussex County Council Licence No. 100023447

SCALE: 1:100,000
DATE: 16/09/2013



WEST SUSSEX COUNTY COUNCIL
((ARUN DISTRICT) (PARKING PLACES AND TRAFFIC REGULATION)
(CONSOLIDATION) ORDER 2010)
(ALDWICK ROAD AMENDMENT) ORDER 2013

West Sussex County Council in exercise of their powers under Sections 1 (1) 2 (1) and (2), 4 (2), 45, 46, 49 and 53 and Part IV of Schedule 9 of the Road Traffic Regulation Act 1984 "the Act" as amended and of all other enabling powers and after consultation with the chief officer of police in accordance with Part III of Schedule 9 to the Act hereby make the following Order:-

1. This Order shall come into operation on the 16th day of September 2013 and may be cited as "West Sussex County Council ((Arun District) (Parking Places and Traffic Regulation) (Consolidation) Order 2010) (Aldwick Road Amendment) Order 2013."
2. The "West Sussex County Council (Arun District) (Parking Places and Traffic Regulation) (Consolidation) Order 2010" is hereby amended by the deletion from it of the plan specified in the First Schedule to this Order, the substitution of the plan attached in the Second Schedule to this Order and the insertion of the plan attached in the Third Schedule to this Order.

FIRST SCHEDULE
Plan number to be revoked


SZ9298NWN (Issue No. 1)


SECOND SCHEDULE
Plan to be substituted
(as attached)

SZ9298NWN (Issue No. 2)

THIRD SCHEDULE
Plan to be inserted
(as attached)


SZ9299SWS (Issue No. 1)


The COMMON SEAL of WEST SUSSEX
COUNTY COUNCIL was hereto affixed)
the TENTH day of SEPTEMBER 2013)
in the presence of) (L.S.)

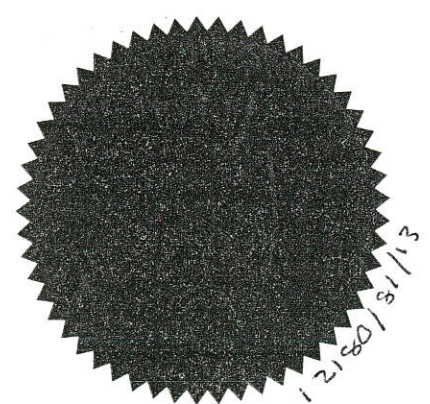Authorised Signatory)



94/18 DELEGATED AUTHORITY

I HEREBY CERTIFY THIS TO
BE A TRUE COPY OF THE
ORIGINAL DOCUMENT

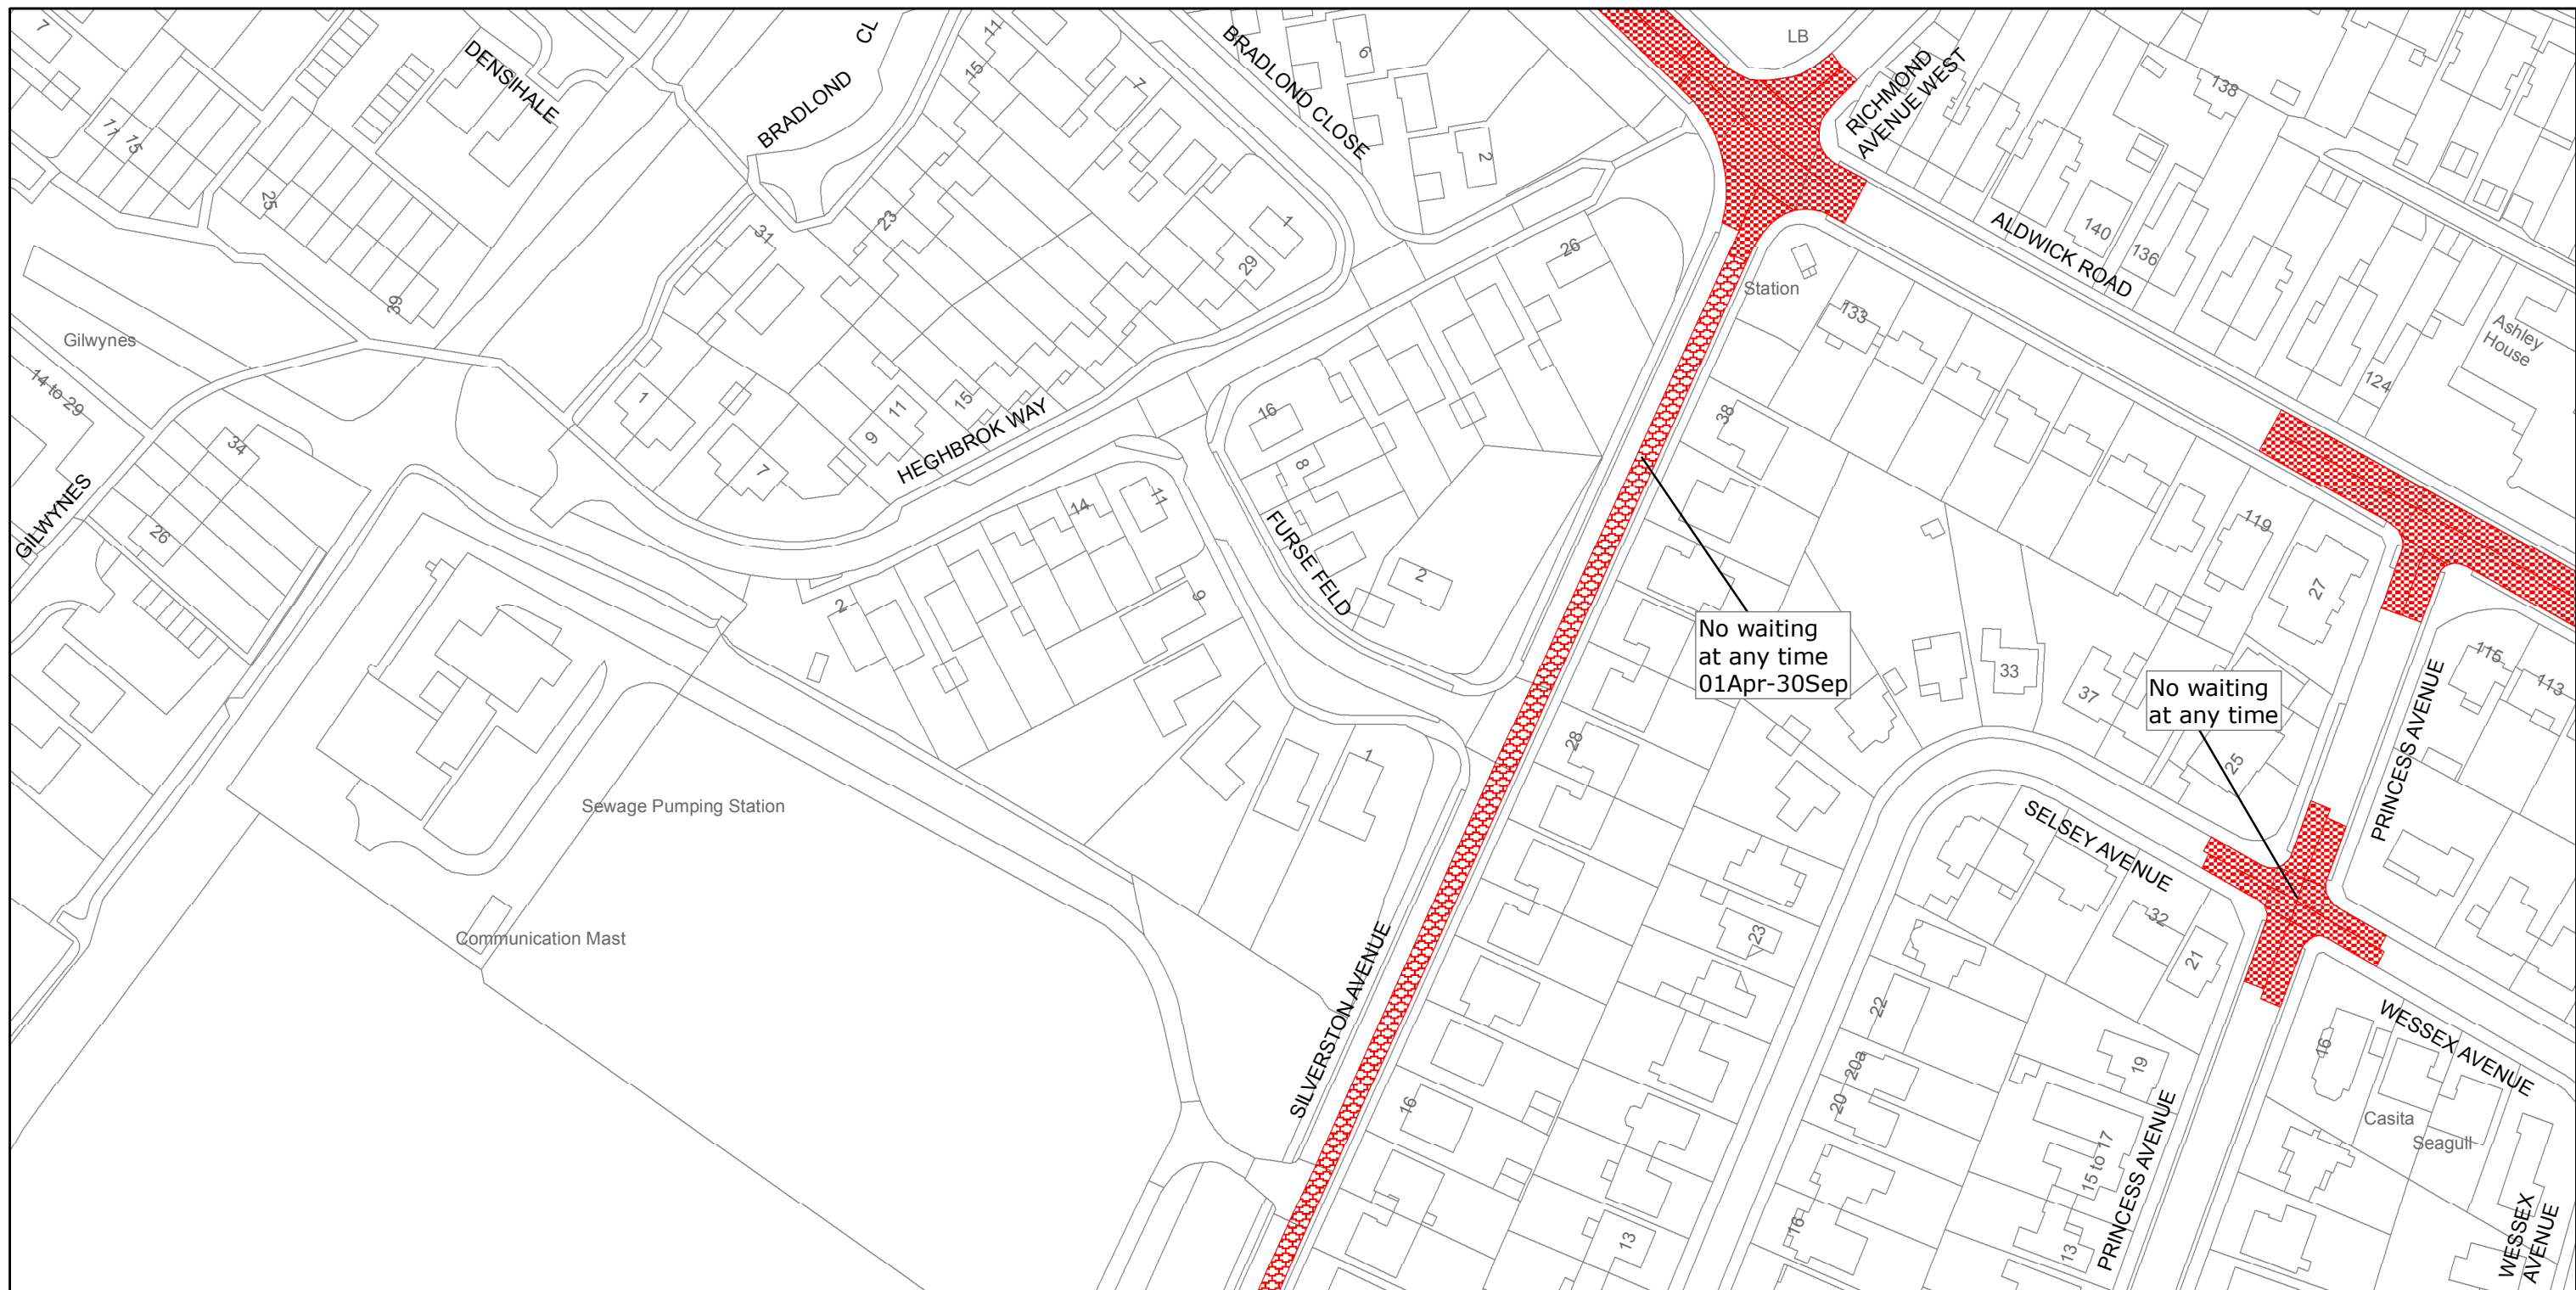
.....
Authorised Officer
WEST SUSSEX COUNTY COUNCIL



West Sussex County Council
Infrastructure
The Grange
Tower Street
Chichester
West Sussex
PO19 1RH

ARUN DISTRICT: ALDWICK AND BOGNOR REGIS
WAITING RESTRICTIONS


Reproduced from or based upon 2009 Ordnance Survey mapping with permission of the Controller of HMSO (c) Crown Copyright reserved.
Unauthorised reproduction infringes Crown copyright and may lead to prosecution or civil proceedings West Sussex County Council Licence No. 100023447

FILE REF NO:
SZ9298NWN

SHEET ISSUE NO 2
SHEET ACTIVE FROM - 16/09/2013



SCALE:
1:1250
at A3 size

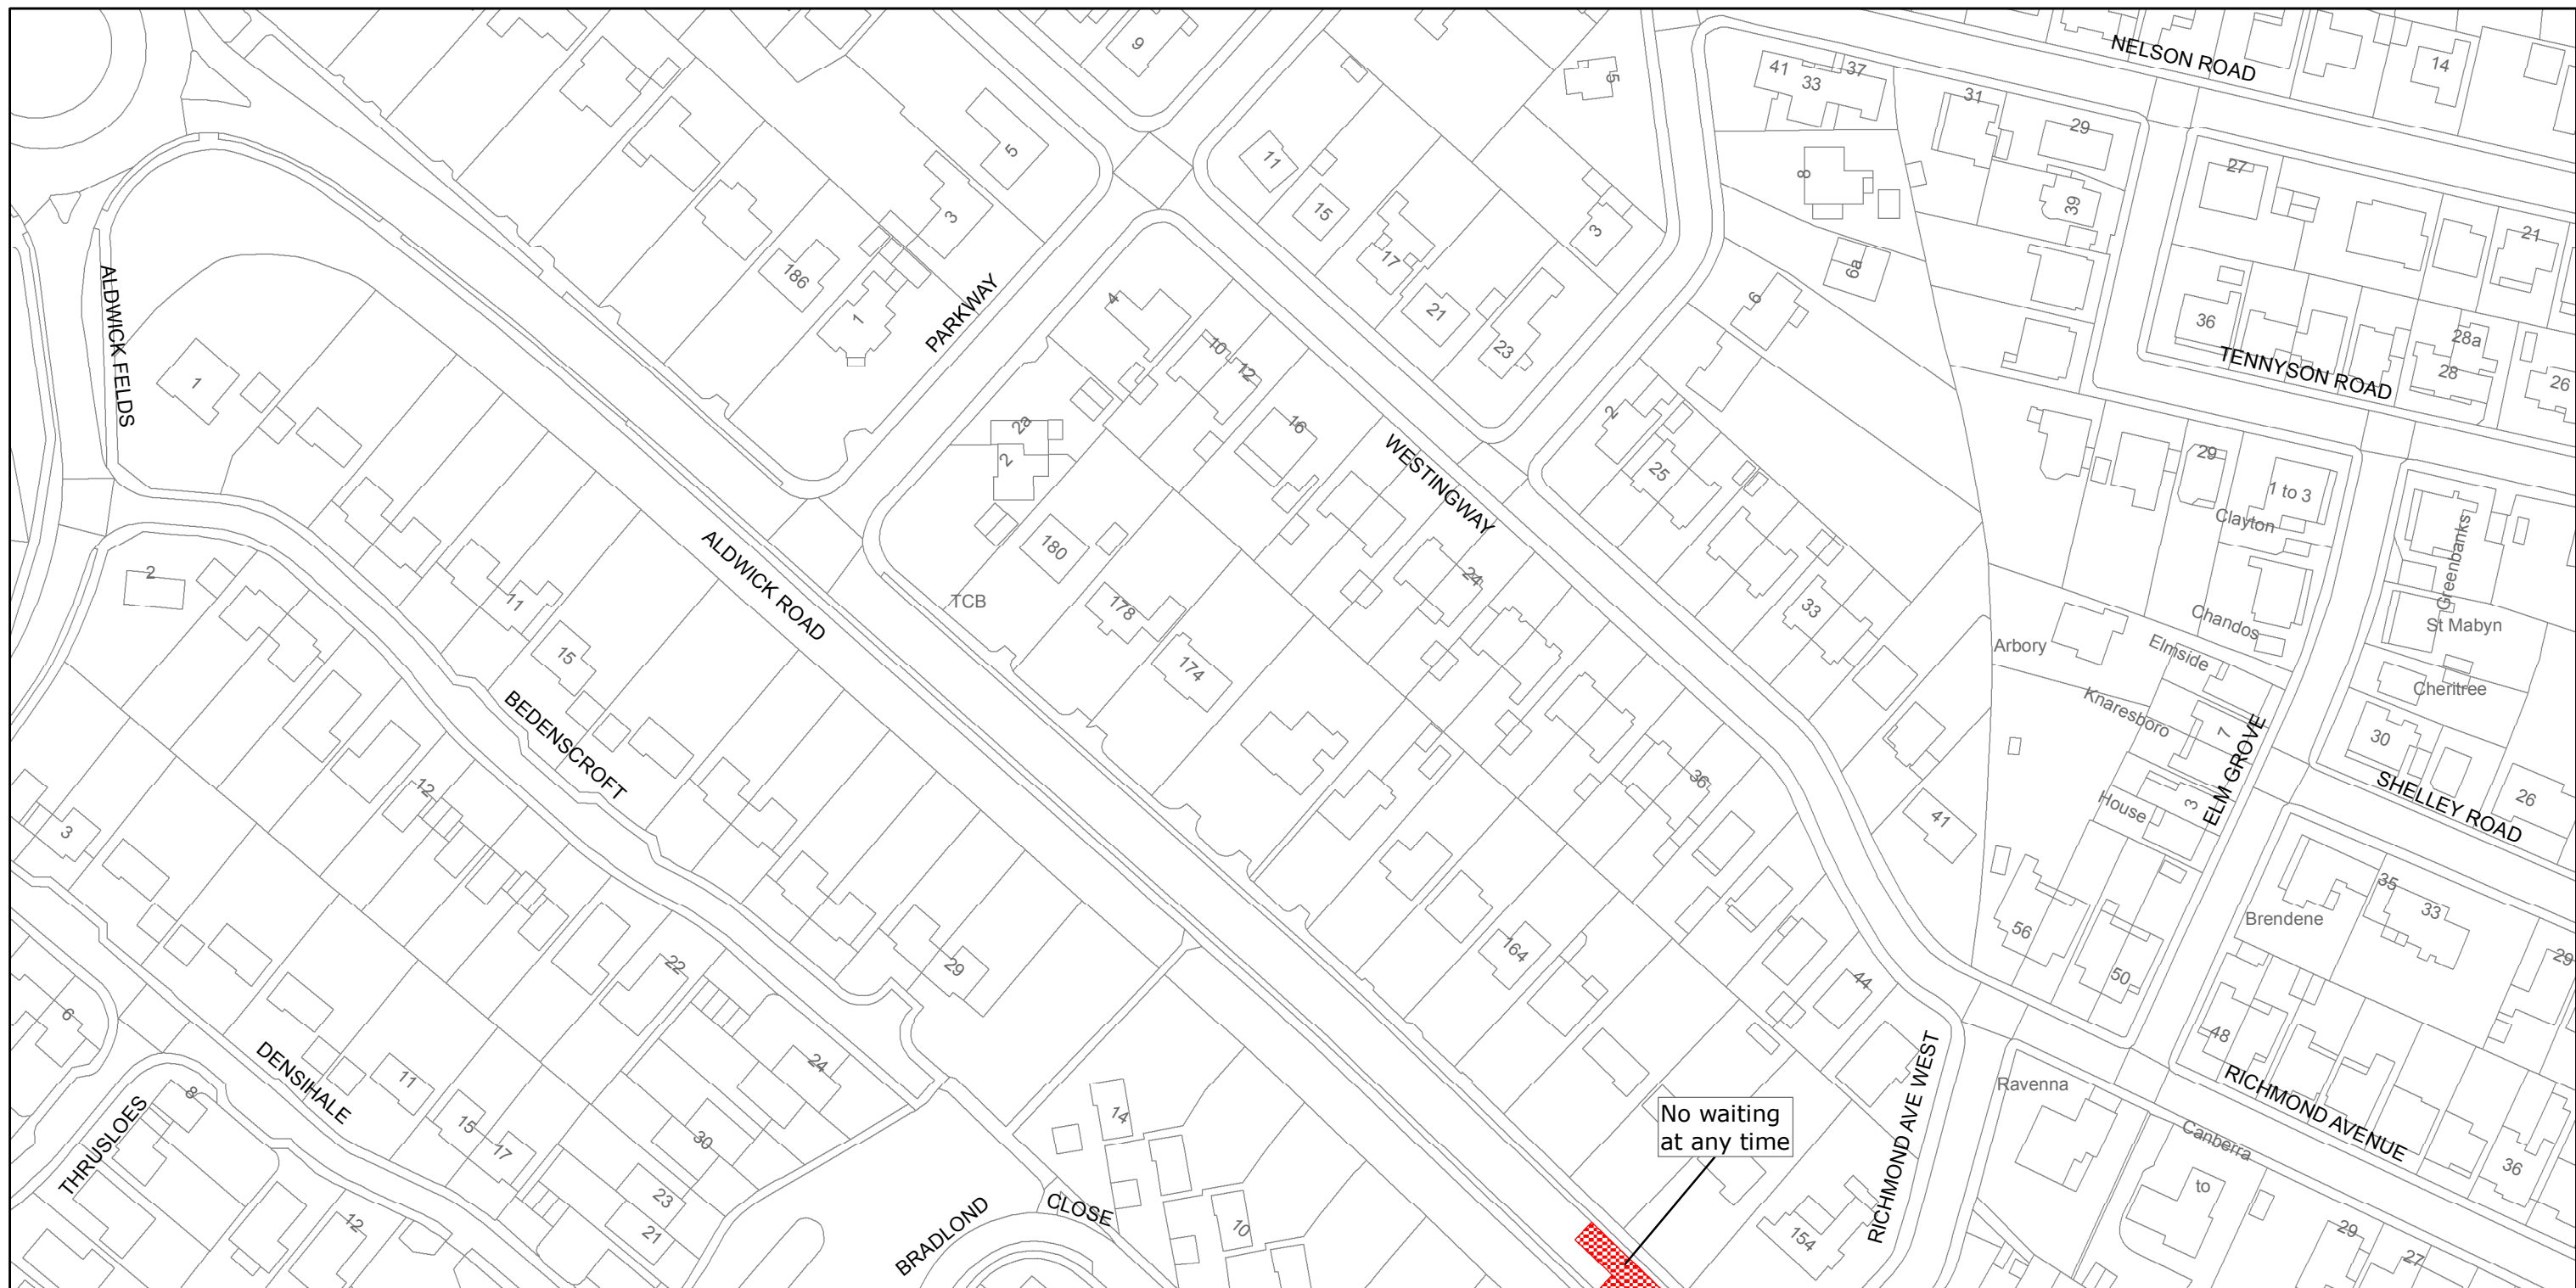

West Sussex County Council
Infrastructure
The Grange
Tower Street
Chichester
West Sussex
PO19 1RH

Reproduced from or based upon 2009 Ordnance Survey mapping with permission of the Controller of HMSO (c) Crown Copyright reserved.
Unauthorised reproduction infringes Crown copyright and may lead to prosecution or civil proceedings West Sussex County Council Licence No. 100023447

ARUN DISTRICT: ALDWICK AND BOGNOR REGIS

WAITING RESTRICTIONS

FILE REF NO:
SZ9299SWS

SHEET ISSUE NO 1
SHEET ACTIVE FROM - 16/09/2013



SCALE:
1:1250
at A3 size