


WEST SUSSEX COUNTY COUNCIL
((ARUN DISTRICT) (PARKING PLACES AND TRAFFIC REGULATION)
(CONSOLIDATION) ORDER 2010)
(ANGMERING: WORTHING ROAD AMENDMENT) ORDER 2016

ANGMERING, EAST PRESTON & RUSTINGTON: LOCATION OF WAITING RESTRICTIONS

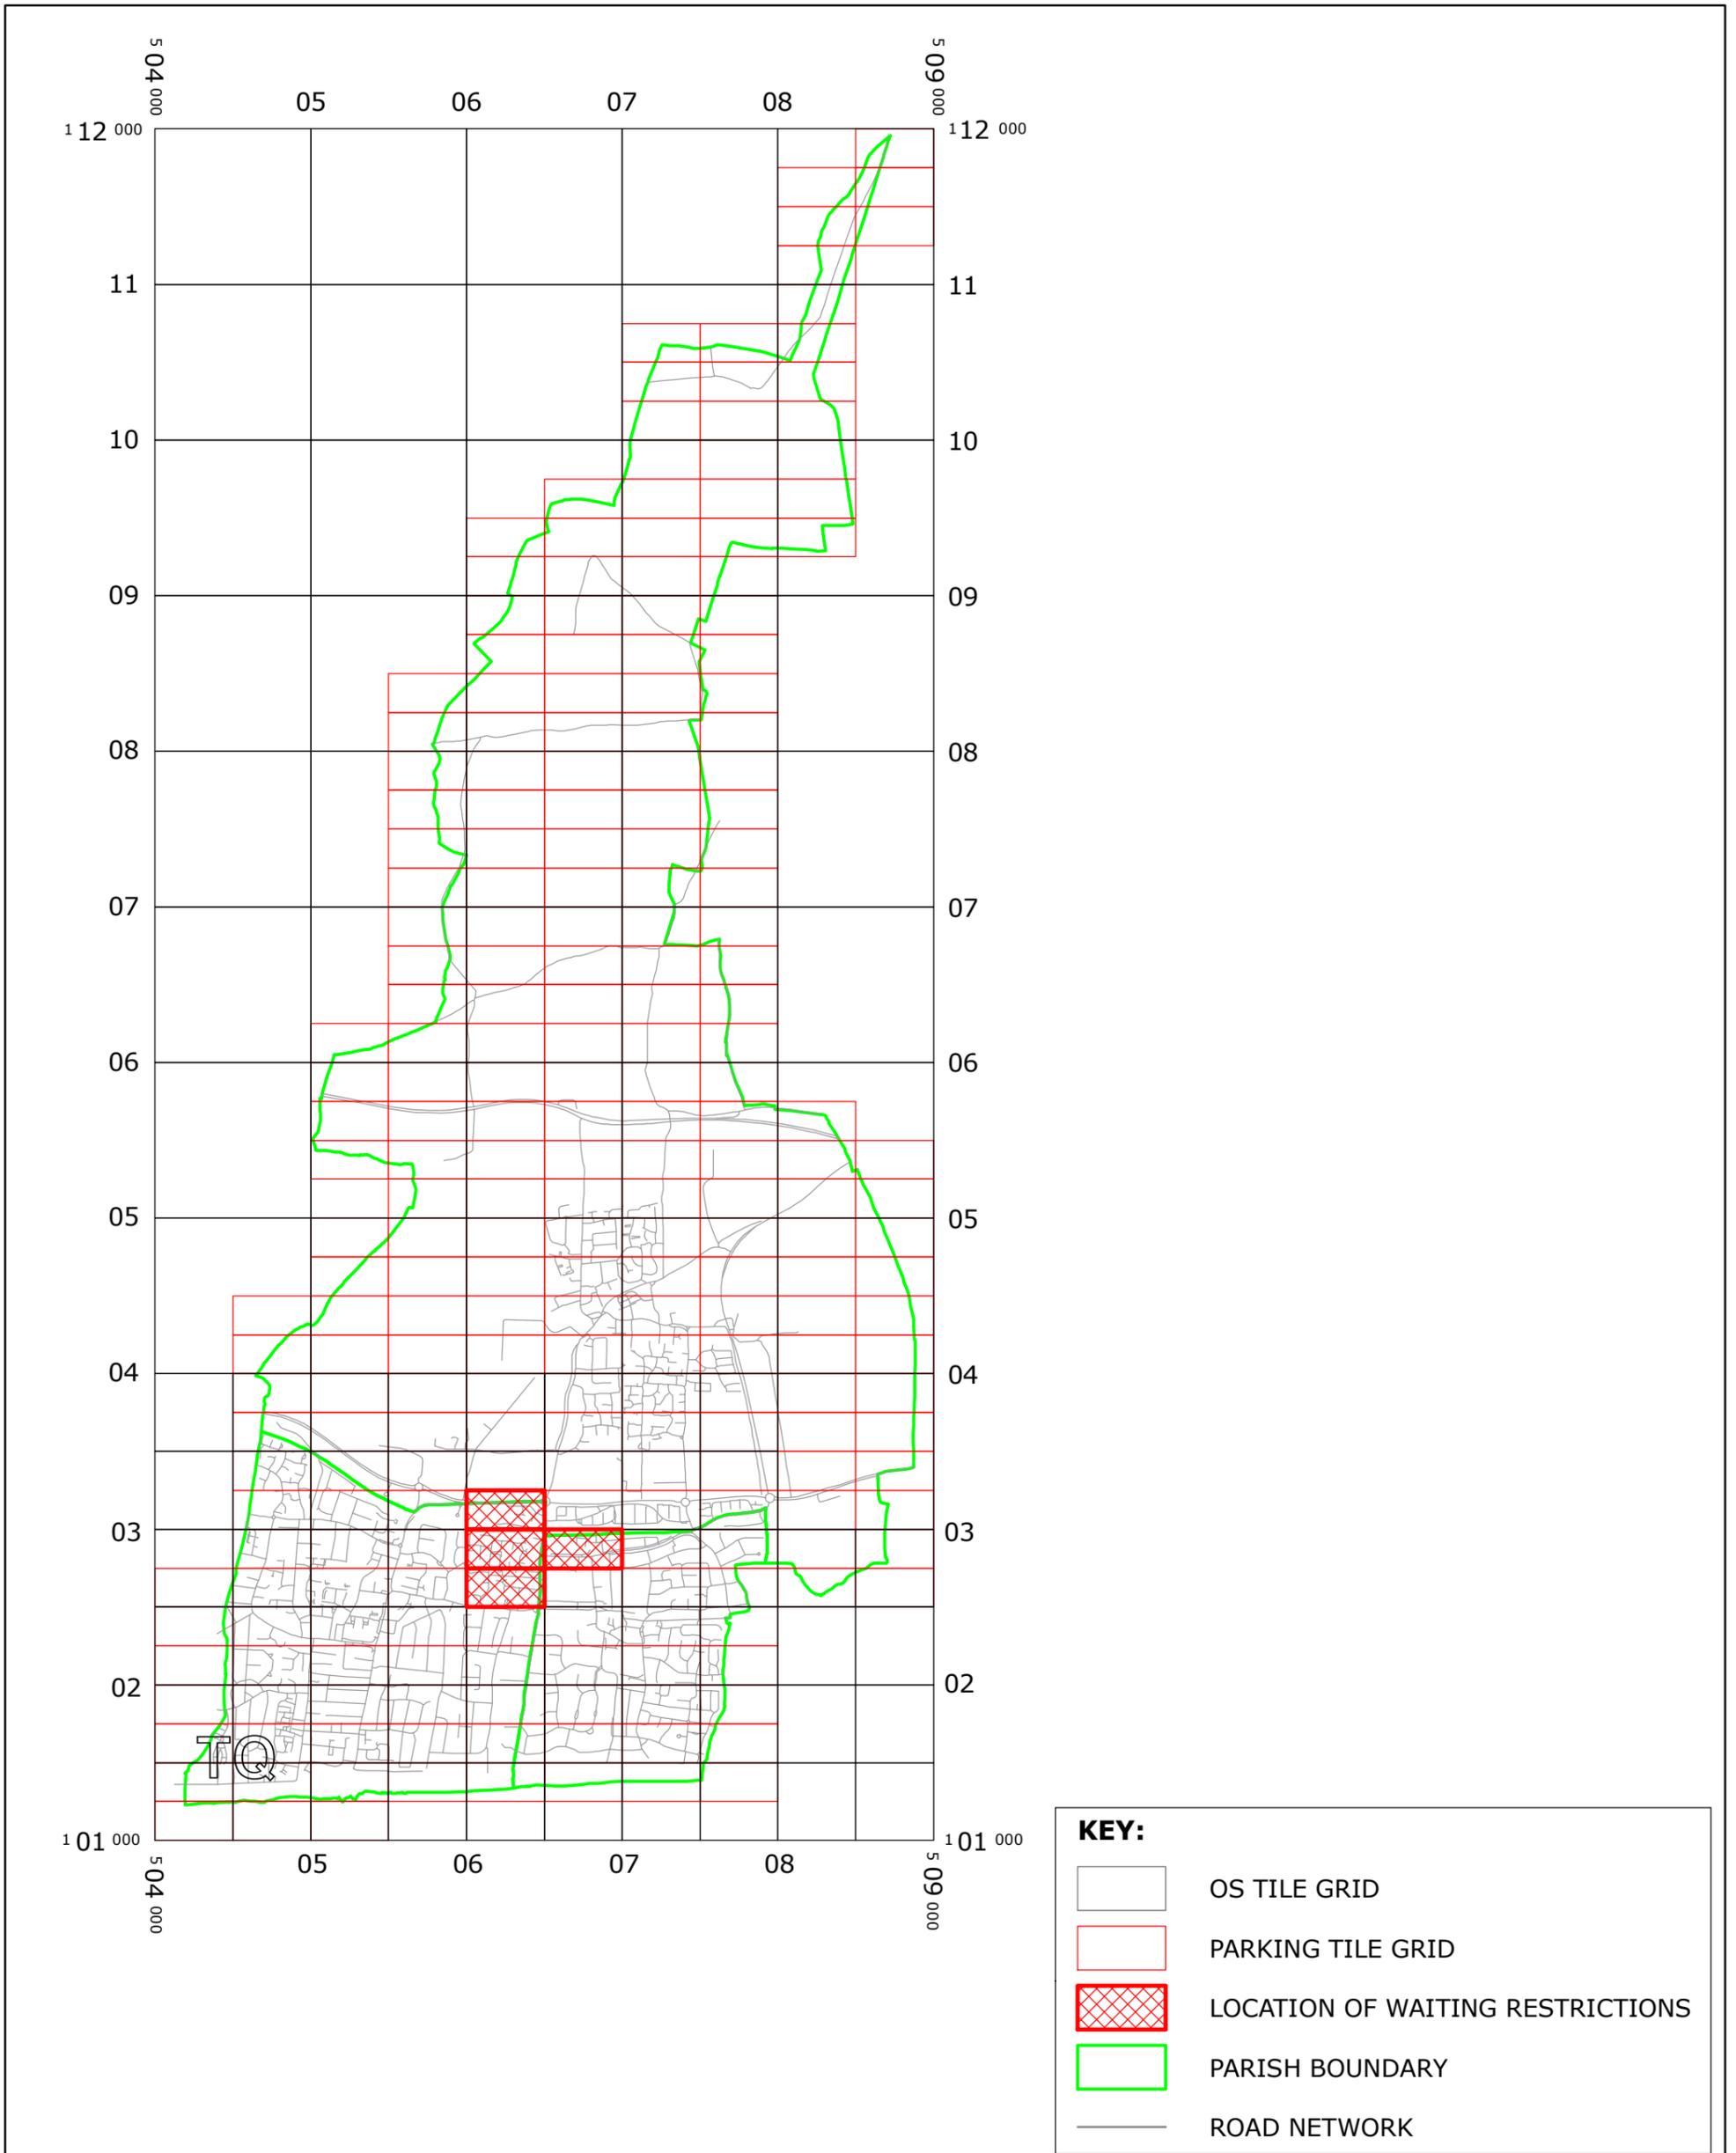

West Sussex County Council
Residents &
Environmental Services
The Grange, Tower Street
Chichester
West Sussex
PO19 1RH

WEST SUSSEX COUNTY COUNCIL ((ARUN DISTRICT)
(PARKING PLACES AND TRAFFIC REGULATION)
(CONSOLIDATION) ORDER 2010)
(ANGMERING: WORTHING ROAD AMENDMENT) ORDER 2016

LOCATION OF WAITING RESTRICTIONS





Reproduced from or based upon 2013 Ordnance Survey material with permission of the Controller of HMSO
(c) Crown Copyright reserved. Unauthorised reproduction infringes Crown copyright and may lead to
prosecution or civil proceedings West Sussex County Council Licence No. 100023447

SCALE: 1:40,000
DATE: 14/03/2016


Key for Waiting Restrictions

All areas over which the provision of the orders apply are defined by the shaded areas as shown on the following plans plus a contiguous area not indicated on the plans of verge and/or footway between the carriageway edge and the highway boundary. The plans in this schedule are based upon grid references of the Ordnance Survey National Grid defined by the OSGB 36 triangulation.

Prohibition of waiting at any time

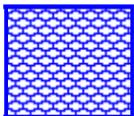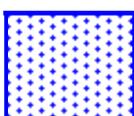101		check	No waiting at any time
106		usgs503	No waiting 8.00am-7.00pm Mon-Sat
135		usgs721	No waiting 10.00am-11.00am, 2.00pm-3.00pm Mon-Sat

Free Limited Waiting

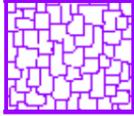715		scale1	Waiting limited to 1hr No return within 1hr 8.00am-6.00pm any day
-----	---	--------	--

Clearways

1102		pat062	24hr Rural Clearway
------	---	--------	---------------------

WEST SUSSEX COUNTY COUNCIL
((ARUN DISTRICT) (PARKING PLACES & TRAFFIC REGULATION)
(CONSOLIDATION) ORDER 2010)

(EAST PRESTON: WORTHING ROAD AND VARIOUS ROADS AMENDMENT)
ORDER 2016

West Sussex County Council in exercise of their powers under Sections 1 (1) 2 (1) and (2), 4 (2), 45, 46, 49 and 53 and Part IV of Schedule 9 of the Road Traffic Regulation Act 1984 ("the Act") as amended and of all other enabling powers and after consultation with the Chief Officer of Police in accordance with Part III of Schedule 9 to the Act hereby make the following Order:-

1. This Order shall come into operation on the Fourteenth day of March 2016 and may be cited as "West Sussex County Council ((Arun District) (Parking Places & Traffic Regulation) (Consolidation) Order 2010) (East Preston: Worthing Road and Various Roads Amendment) Order 2016".
2. The "West Sussex County Council (Arun District) (Parking Places & Traffic Regulation) (Consolidation) Order 2010" is hereby amended by the replacement of the plans specified in the First Schedule to this Order, with the plans specified in the Second Schedule, attached hereto.

FIRST SCHEDULE
Plans to be Replaced

TQ0602NEN (Issue Number 1)
TQ0602NWN (Issue Number 2)
TQ0602NWS (Issue Number 1)
TQ0603SWS (Issue Number 2)


SECOND SCHEDULE
Replacement Plans

TQ0602NEN (Issue Number 2)
TQ0602NWN (Issue Number 3)
TQ0602NWS (Issue Number 2)
TQ0603SWS (Issue Number 3)

THE Common Seal of THE)
 WEST SUSSEX COUNTY COUNCIL)
 was hereto affixed the *TEETH*)
 day of *MARCH* 2016)
)
D. J. Steinhilber)
)
 Authorised Signatory)
 JEA-1003-MM)



04/08 DELEGATED AUTHORITY

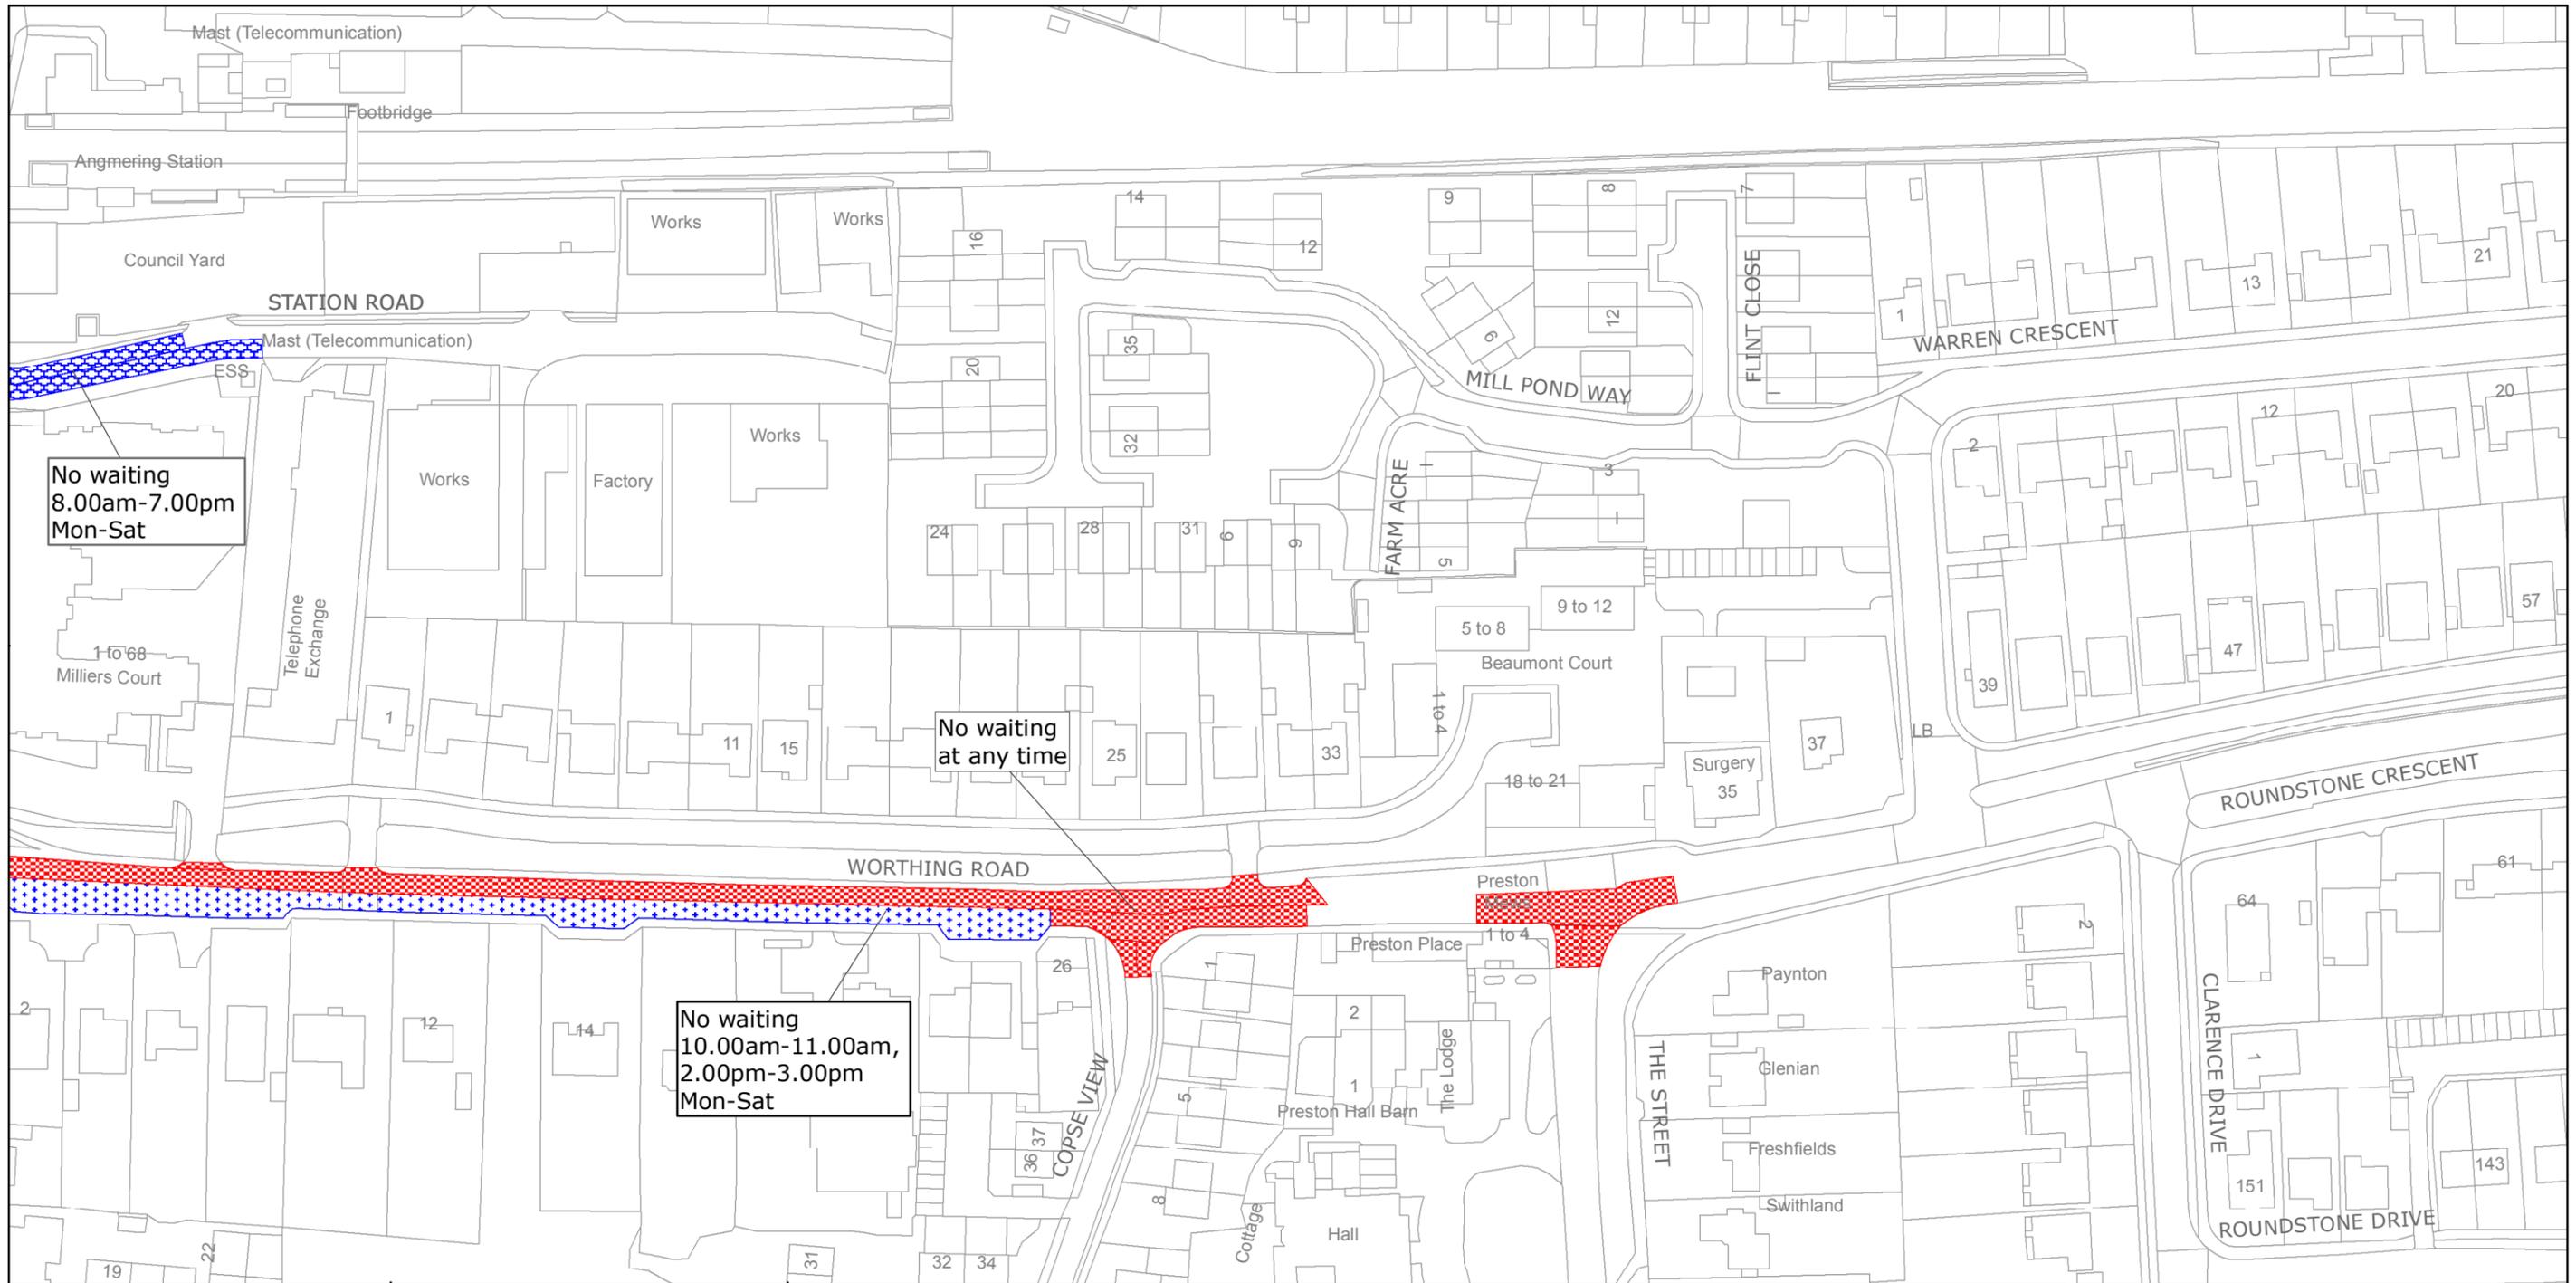

No waiting
8.00am-7.00pm
Mon-Sat

No waiting
at any time

No waiting
10.00am-11.00am,
2.00pm-3.00pm
Mon-Sat



West Sussex County Council
Highways & Transport
The Grange
Tower Street
Chichester
West Sussex
PO19 1RH

ARUN DISTRICT: EAST PRESTON
WAITING RESTRICTIONS

TILE REF NO:
TQ0602NEN


SHEET ISSUE NO 2
SHEET ACTIVE FROM - 14/03/2016



SCALE:
1:1250

at A3 size

Reproduced from or based upon 2013 Ordnance Survey material with permission of the Controller of HMSO (c) Crown Copyright reserved.
Unauthorised reproduction infringes Crown copyright and may lead to prosecution or civil proceedings West Sussex County Council Licence No. 100023447

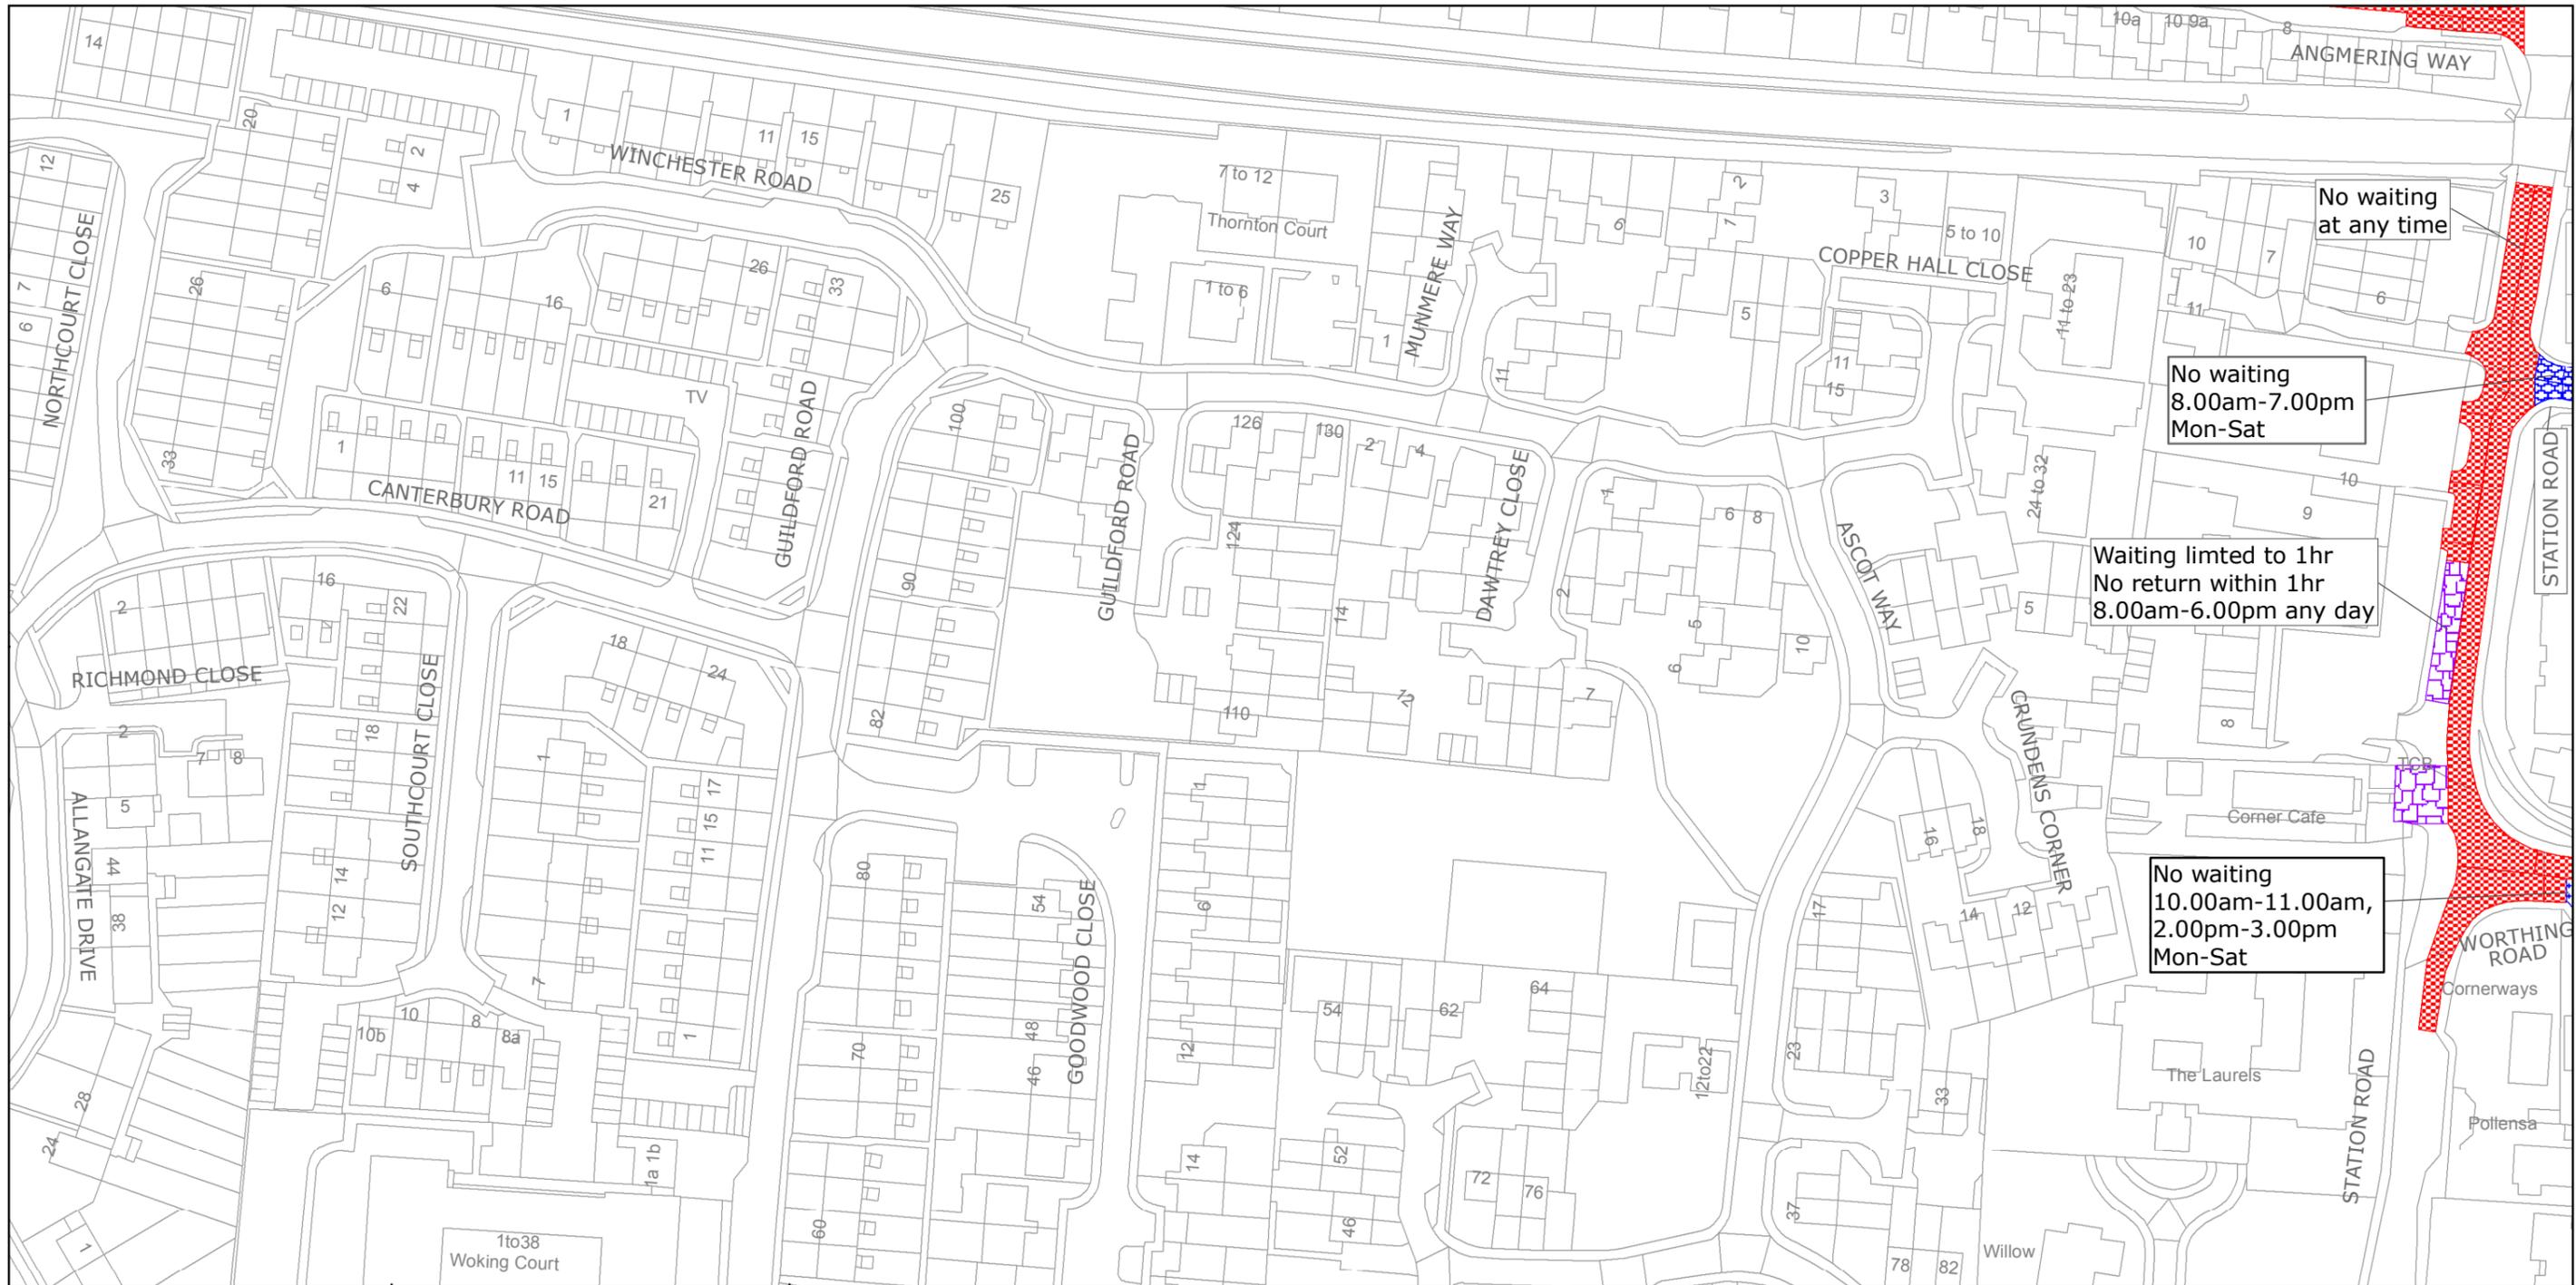

West Sussex County Council
 Highways & Transport
 The Grange
 Tower Street
 Chichester
 West Sussex
 PO19 1RH

ARUN DISTRICT: EAST PRESTON AND
 RUSTINGTON

WAITING RESTRICTIONS

TILE REF NO:
 TQ0602NWN

SHEET ISSUE NO 3
 SHEET ACTIVE FROM - 14/03/2016



SCALE:
 1:1250

at A3 size

Reproduced from or based upon 2013 Ordnance Survey material with permission of the Controller of HMSO (c) Crown Copyright reserved.
 Unauthorised reproduction infringes Crown copyright and may lead to prosecution or civil proceedings West Sussex County Council Licence No. 100023447



West Sussex County Council
 Highways & Transport
 The Grange
 Tower Street
 Chichester
 West Sussex
 PO19 1RH

ARUN DISTRICT: EAST PRESTON AND
 RUSTINGTON

NO EXISTING WAITING RESTRICTIONS

TILE REF NO:
 TQ0602NWS


SHEET ISSUE NO 2
 SHEET ACTIVE FROM - 14/03/2016



SCALE:
 1:1250

at A3 size

Reproduced from or based upon 2013 Ordnance Survey material with permission of the Controller of HMSO (c) Crown Copyright reserved.
 Unauthorised reproduction infringes Crown copyright and may lead to prosecution or civil proceedings West Sussex County Council Licence No. 100023447

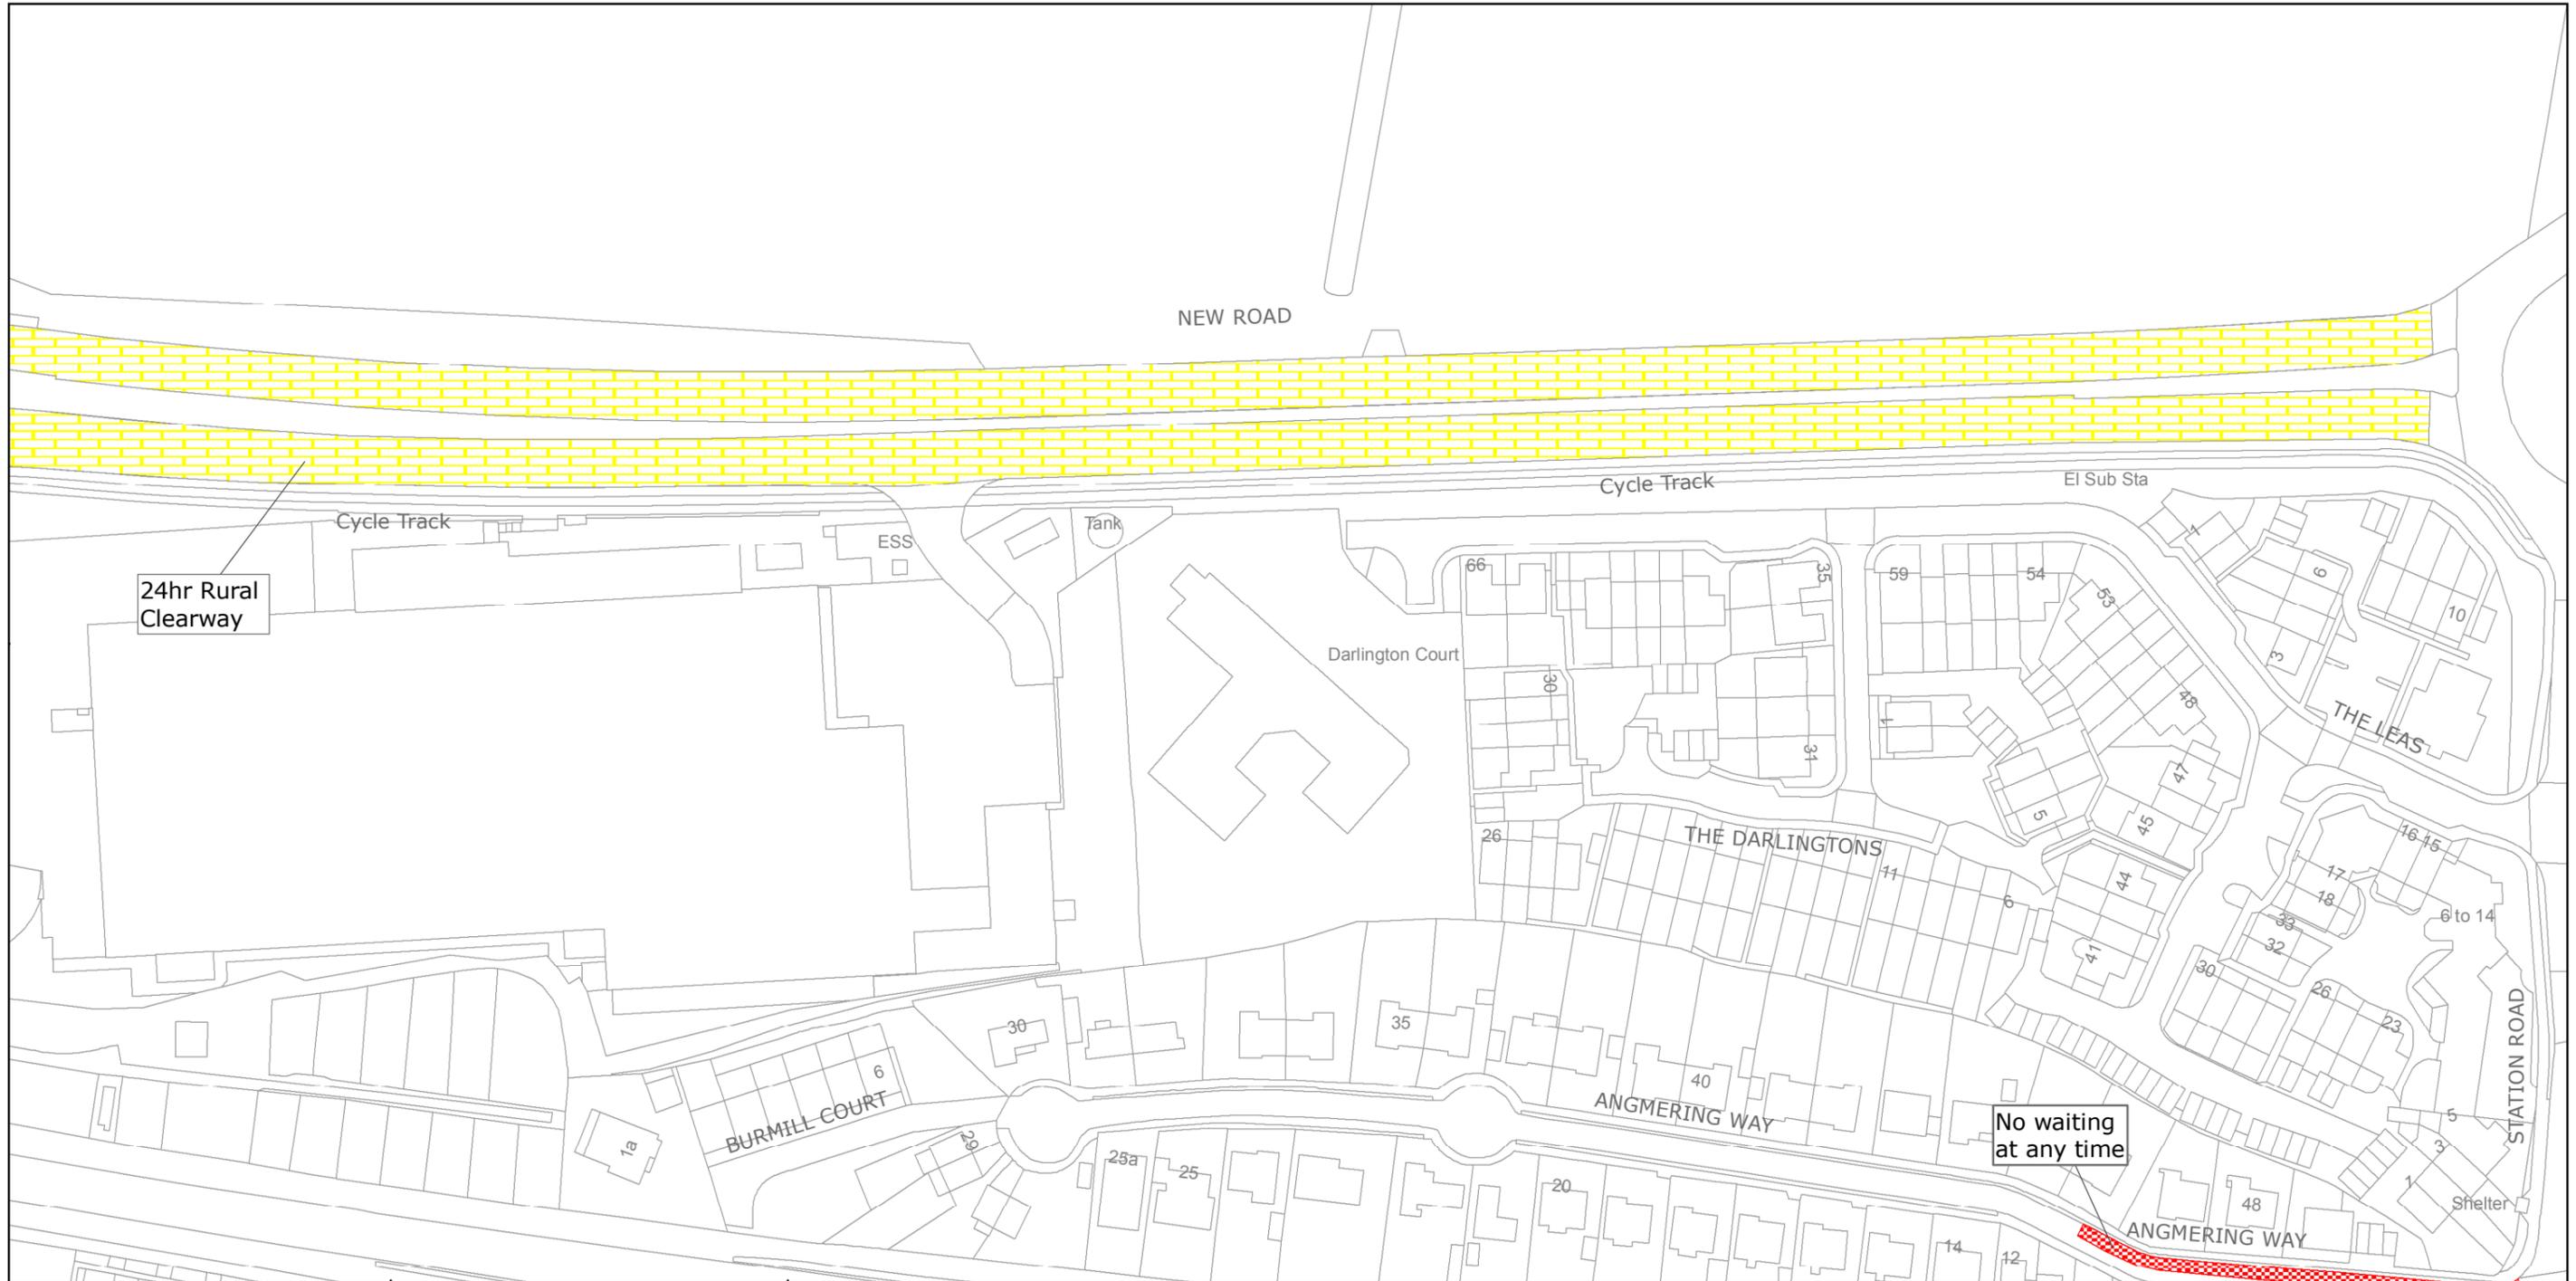

24hr Rural Clearway

No waiting at any time



West Sussex County Council
 Highways & Transport
 The Grange
 Tower Street
 Chichester
 West Sussex
 PO19 1RH

ARUN DISTRICT:ANGMERING AND
 RUSTINGTON

WAITING RESTRICTIONS

TILE REF NO:
 TQ0603SWS

SHEET ISSUE NO 3
 SHEET ACTIVE FROM - 14/03/2016



SCALE:
 1:1250

at A3 size

Reproduced from or based upon 2013 Ordnance Survey material with permission of the Controller of HMSO (c) Crown Copyright reserved.
 Unauthorised reproduction infringes Crown copyright and may lead to prosecution or civil proceedings West Sussex County Council Licence No. 100023447