


WEST SUSSEX COUNTY COUNCIL
((CHICHESTER DISTRICT) (PARKING PLACES & TRAFFIC REGULATION)
(CONSOLIDATION) ORDER 2010)
(KINGSMEAD AVENUE & PALMERS FIELD AVENUE AMENDMENT) ORDER 2017

CHICHESTER: LOCATION OF WAITING RESTRICTIONS

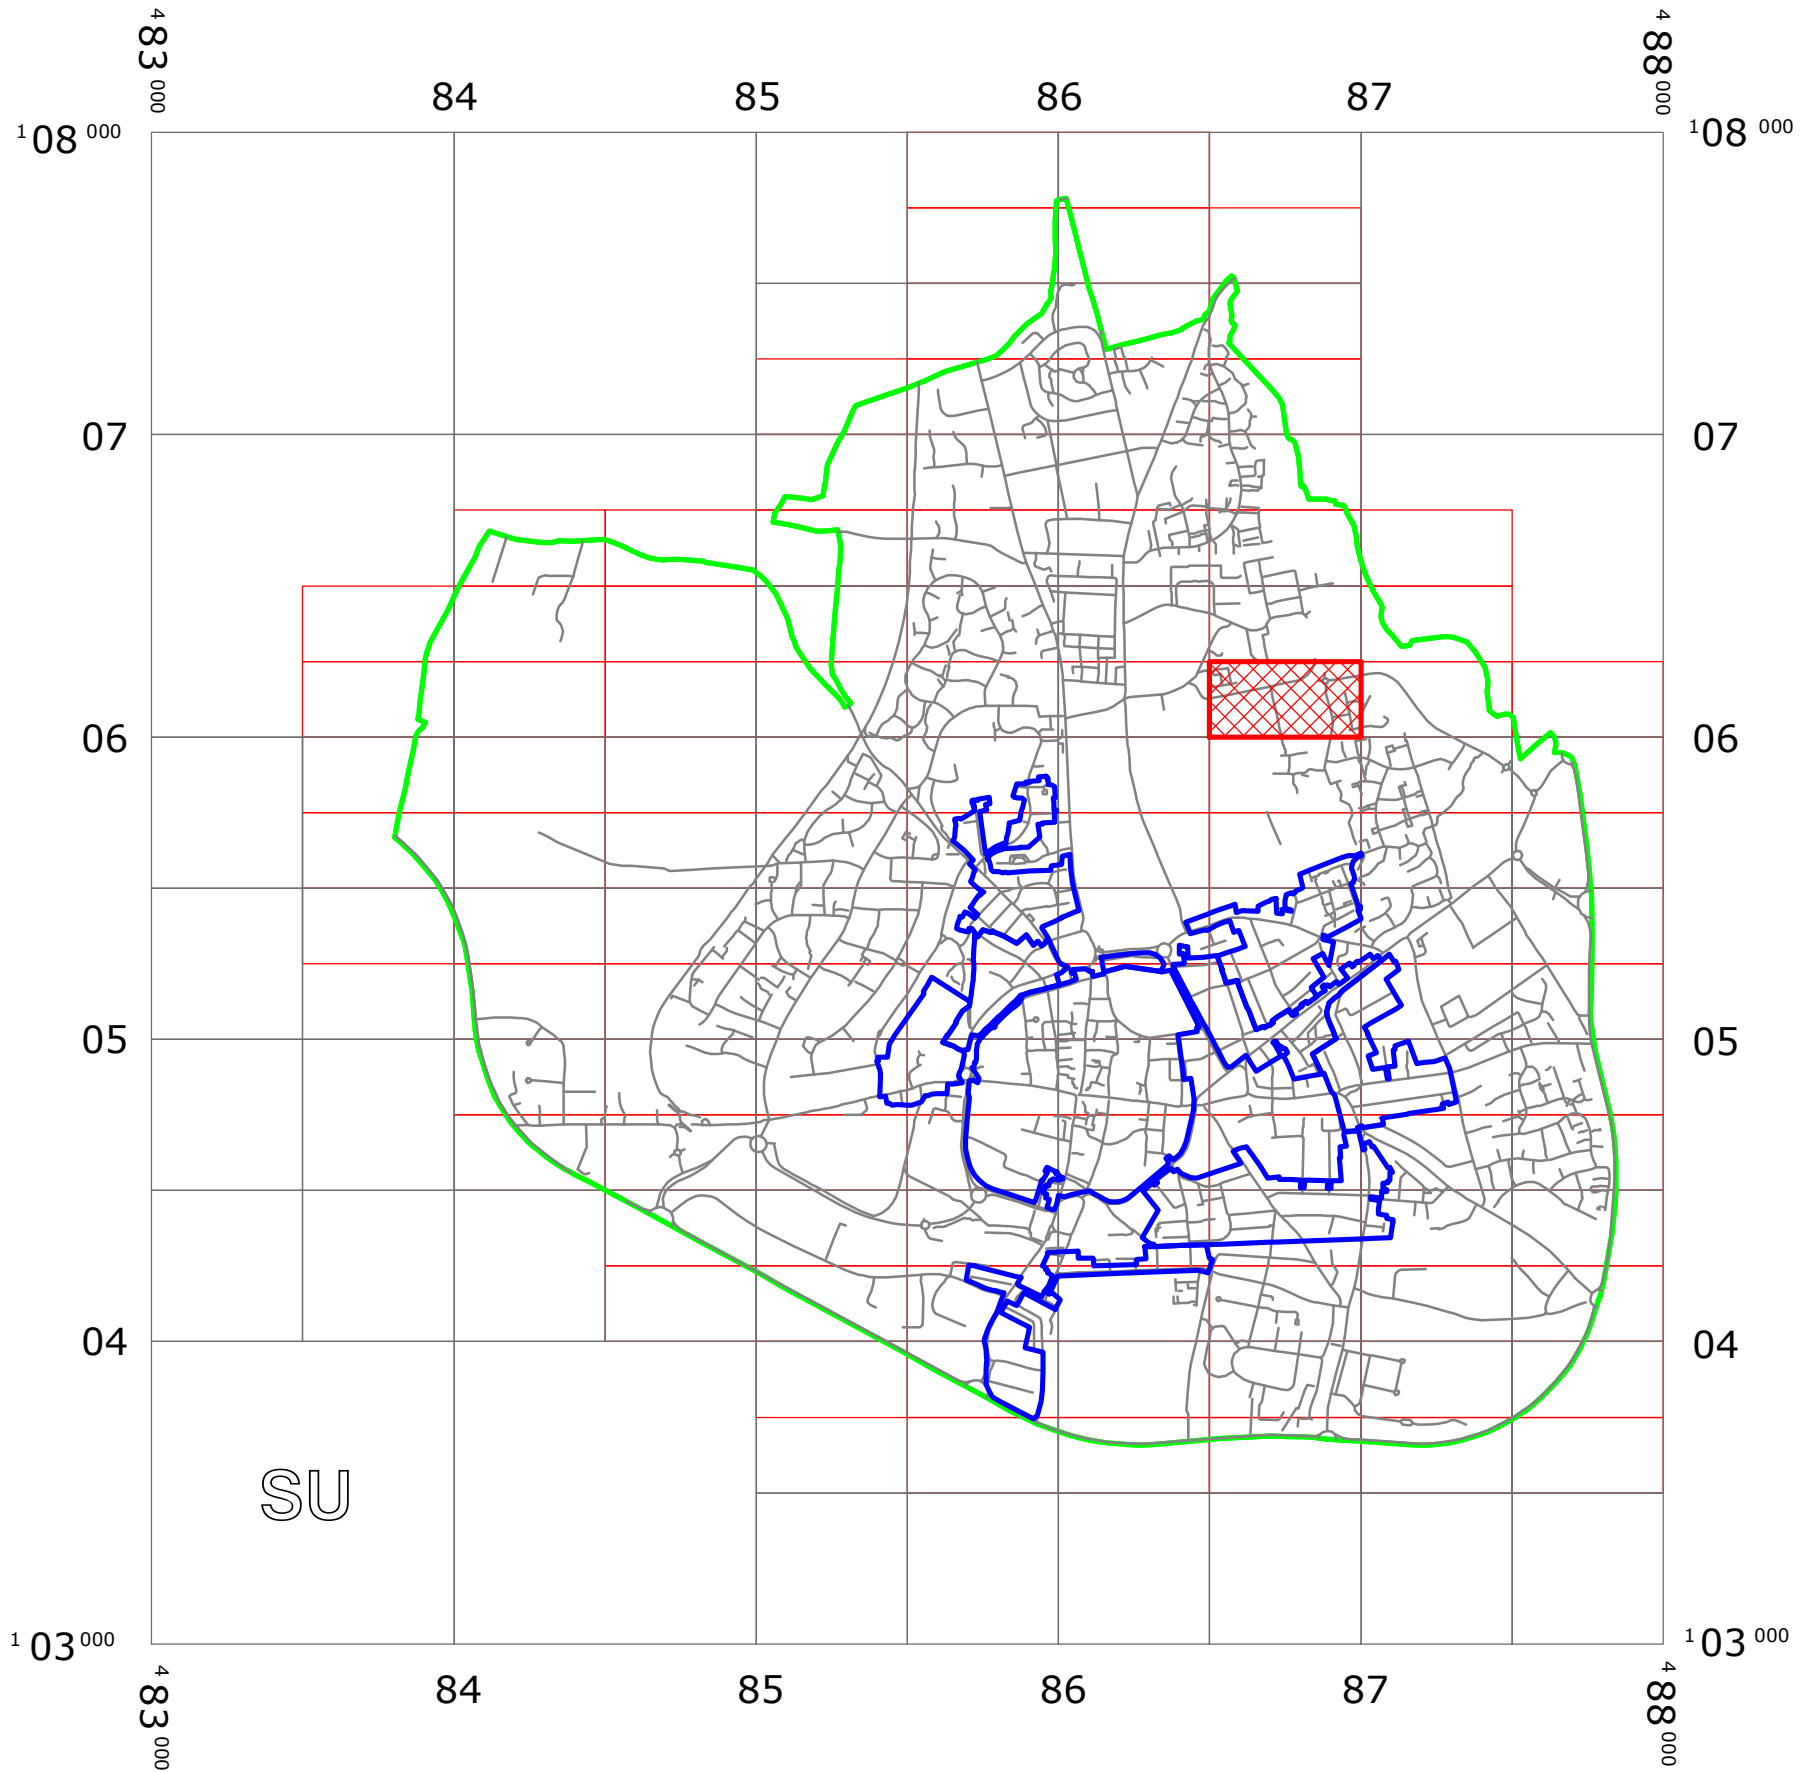

KEY:	
	OS.TILE GRID
	PARKING TILE GRID
	LOCATION OF WAITING RESTRICTIONS
	PARISH BOUNDARY
	CONTROLLED PARKING ZONE BOUNDARY
	ROAD NETWORK



West Sussex County Council
 Highways & Transport
 The Grange
 Tower Street
 Chichester
 West Sussex
 PO19 1RH

WEST SUSSEX COUNTY COUNCIL
 ((CHICHESTER DISTRICT)
 (PARKING PLACES & TRAFFIC REGULATION)
 (CONSOLIDATION) ORDER 2010)
 (KINGSMEAD AVENUE & PALMERS FIELD AVENUE AMENDMENT)
 ORDER 2017
 LOCATION OF WAITING RESTRICTIONS



WEST SUSSEX COUNTY COUNCIL
((CHICHESTER DISTRICT) (PARKING PLACES & TRAFFIC REGULATION)
(CONSOLIDATION) ORDER 2010)
(KINGSMEAD AVENUE & PALMERS FIELD AVENUE AMENDMENT) ORDER 2017

West Sussex County Council in exercise of their powers under Sections 1 (1) 2 (1) and (2), 4 (2), 45, 46, 49 and 53 and Part IV of Schedule 9 of the Road Traffic Regulation Act 1984 "the Act" as amended and of all other enabling powers and after consultation with the chief officer of police in accordance with Part III of Schedule 9 to the Act hereby make the following Order:-

1. This Order shall come into operation on the 30th day of October 2017 and may be cited as "West Sussex County Council ((Chichester District) (Parking Places and Traffic Regulation) (Consolidation) Order 2010) (Kingsmead Avenue & Palmers Field Avenue Amendment) Order 2017."

2. The "West Sussex County Council (Chichester District) (Parking Places and Traffic Regulation) (Consolidation) Order 2010" is hereby amended by the deletion of the plan in the First Schedule to this Order and the insertion into it of the plan attached in the Second Schedule to this Order.


FIRST SCHEDULE
Plan to be deleted

SU8606SES (Sheet Issue No. 1)

SECOND SCHEDULE
Plan to be inserted
(As attached)


SU8606SES (Sheet Issue No. 2)

The COMMON SEAL of WEST SUSSEX)
COUNTY COUNCIL was hereto affixed)
the *Twenty fourth* day of *OCTOBER* 2017)
in the presence of) (L.S.)
[Signature])
Authorized Signatory)

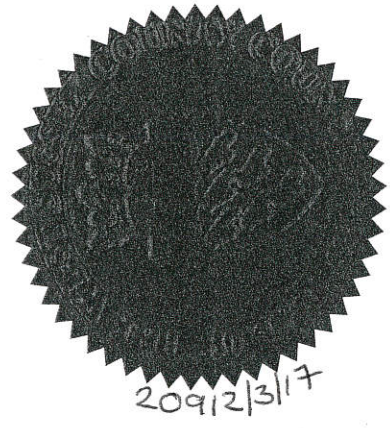

4/08 DELEGATED AUTHORITY

I HEREBY CERTIFY THIS TO
BE A TRUE COPY OF THE
ORIGINAL DOCUMENT
[Signature]
Authorized Officer
WEST SUSSEX COUNTY COUNCIL

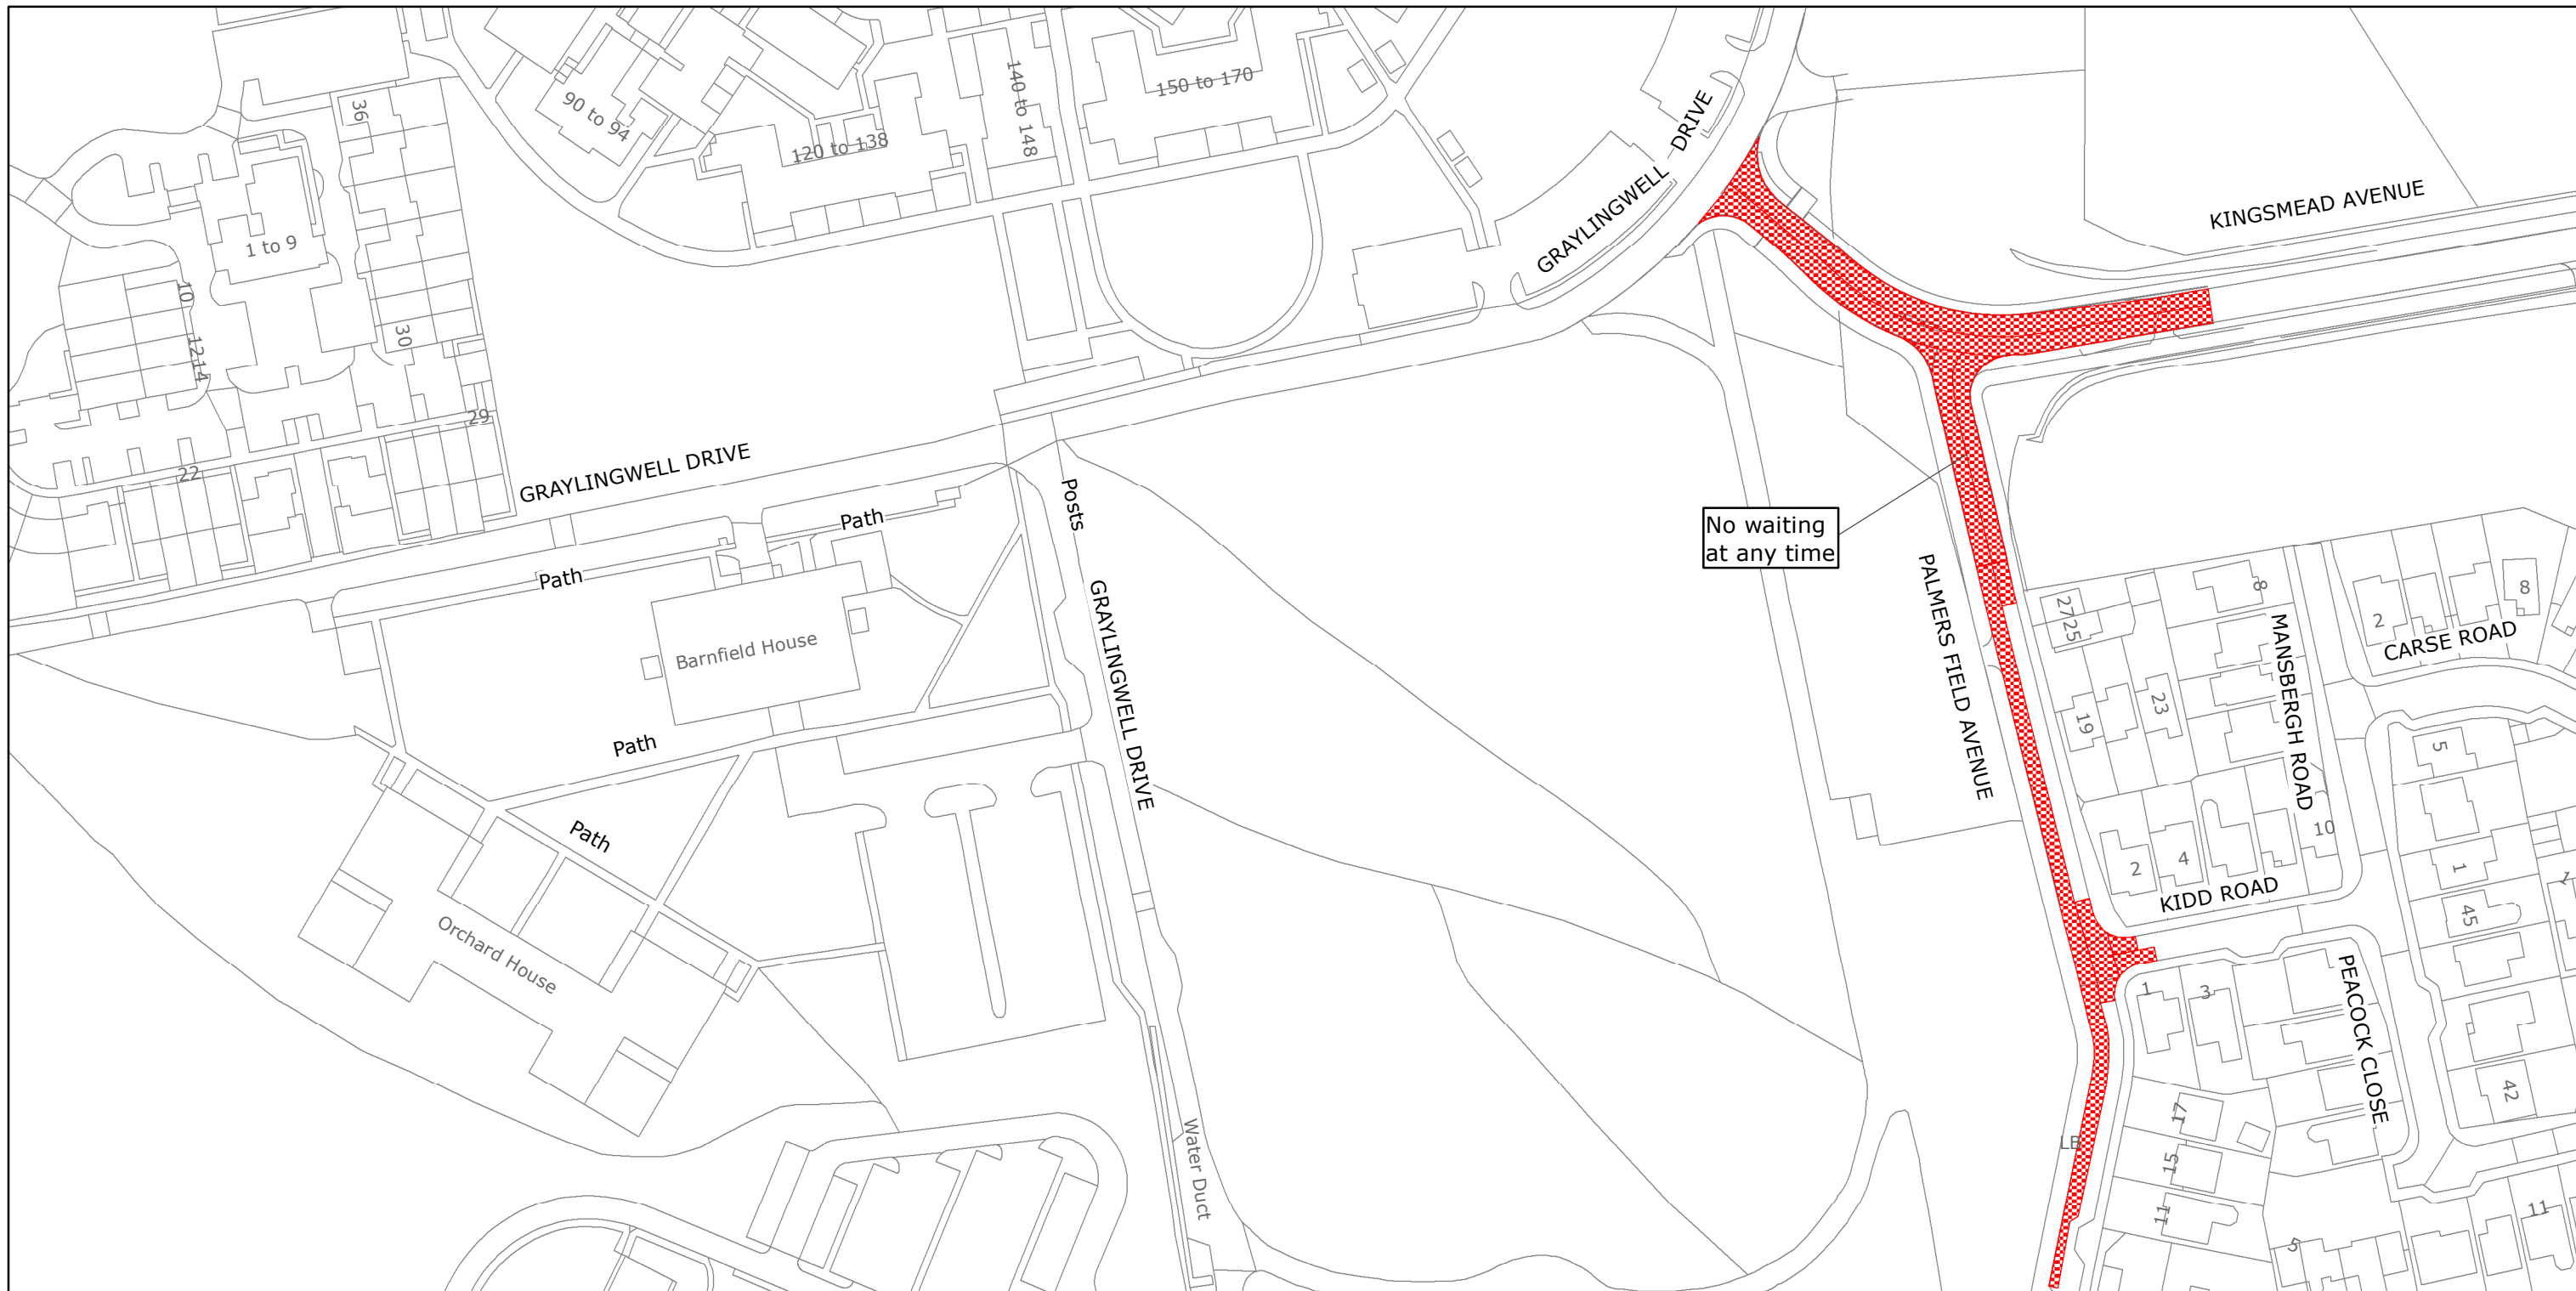

West Sussex County Council
 Highways & Transport
 The Grange
 Tower Street
 Chichester
 West Sussex
 PO19 1RH

CHICHESTER DISTRICT: CHICHESTER
 WAITING RESTRICTIONS

TILE REF NO:
 SU8606SES

SHEET ISSUE NO 2
 SHEET ACTIVE FROM - 30/10/2017



SCALE:
 1:1250
 at A3 size

Reproduced from or based upon 2017 Ordnance Survey mapping with permission of the Controller of HMSO (c) Crown Copyright reserved.
 Unauthorised reproduction infringes Crown copyright and may lead to prosecution or civil proceedings West Sussex County Council Licence No. 100018485