







WEST SUSSEX COUNTY COUNCIL  
((CHICHESTER) (PARKING PLACES AND TRAFFIC REGULATION)  
(CONSOLIDATION) ORDER 2010)  
(HUNSTON ROAD AMENDMENT) ORDER 2019

# HUNSTON AND NORTH MUNDHAM: LOCATION OF WAITING RESTRICTIONS

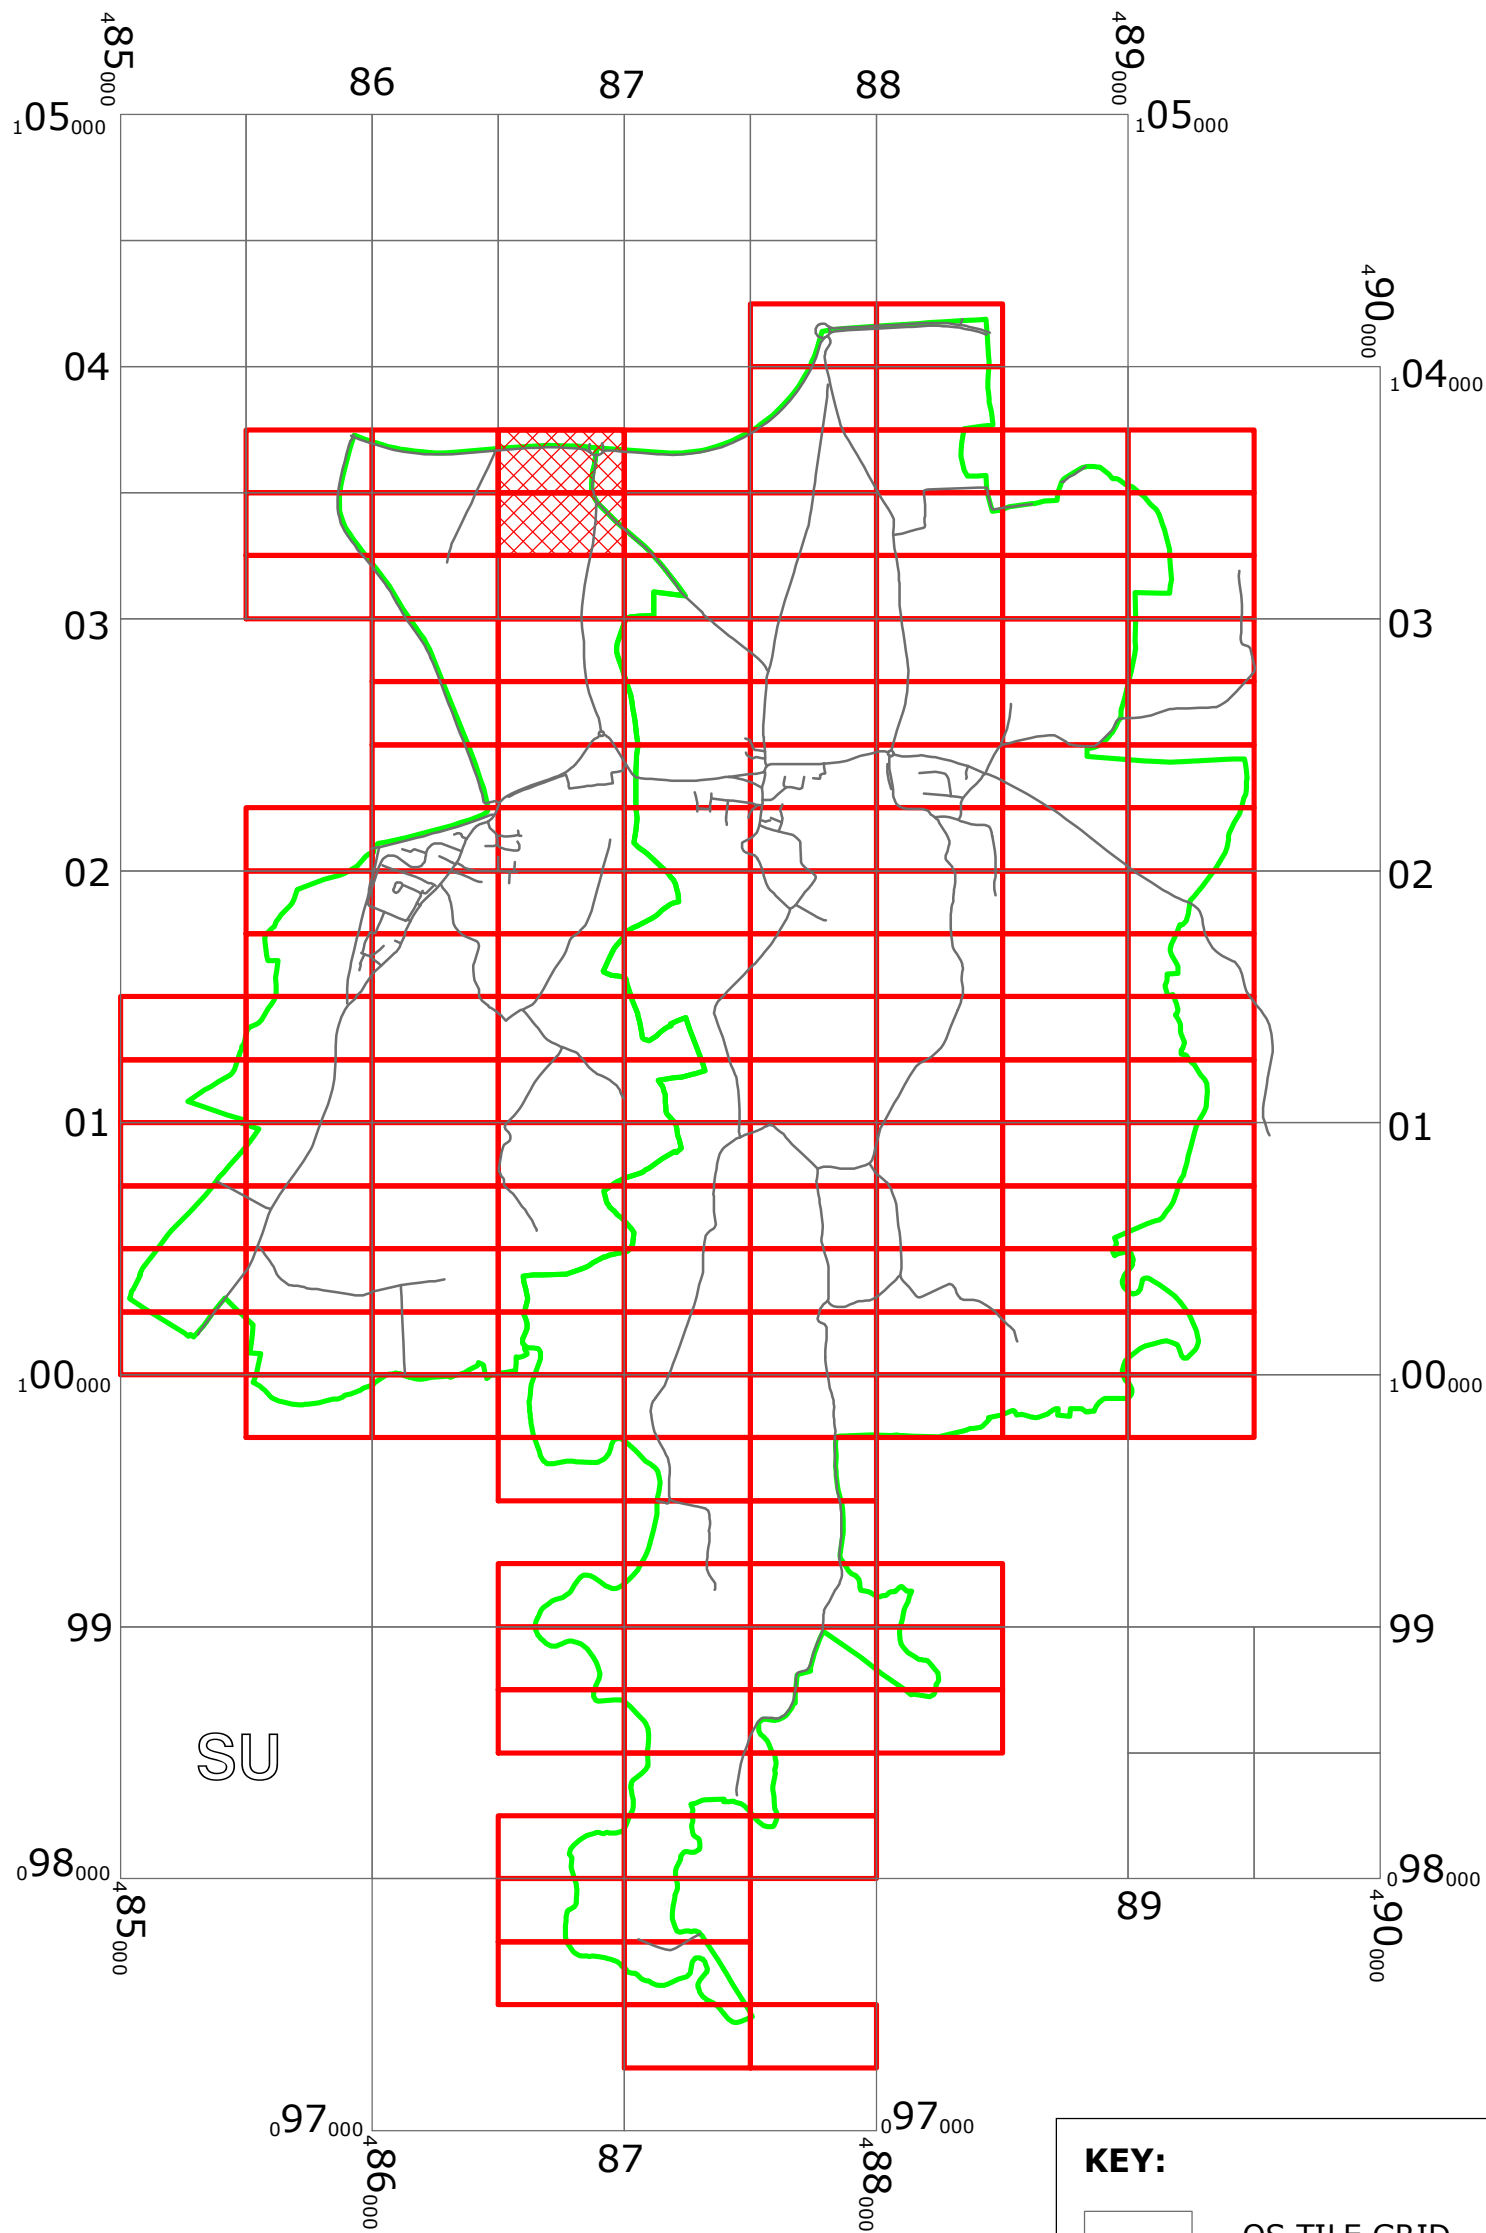

**KEY:**

-  OS.TILE GRID
-  PARKING TILE GRID
-  LOCATION OF WAITING RESTRICTIONS
-  PARISH BOUNDARY
-  ROAD NETWORK



West Sussex County Council  
 Highways & Transport  
 The Grange  
 Tower Street  
 Chichester  
 West Sussex  
 PO19 1RH

WEST SUSSEX COUNTY COUNCIL  
 ((CHICHESTER) (PARKING PLACES AND TRAFFIC REGULATION)  
 (CONSOLIDATION) ORDER 2010)  
 (HUNSTON ROAD AMENDMENT) ORDER 2019

LOCATION OF WAITING RESTRICTIONS



**WEST SUSSEX COUNTY COUNCIL**  
**((CHICHESTER DISTRICT) (PARKING PLACES & TRAFFIC REGULATION)**  
**(CONSOLIDATION) ORDER 2010)**  
**(HUNSTON ROAD AMENDMENT) ORDER 2019**

West Sussex County Council in exercise of their powers under Sections 1 (1) 2 (1) and (2), 4 (2), 45, 46, 49 and 53 and Part IV of Schedule 9 of the Road Traffic Regulation Act 1984 "the Act" as amended and of all other enabling powers and after consultation with the chief officer of police in accordance with Part III of Schedule 9 to the Act hereby make the following Order:-

1. This Order shall come into operation on the 22<sup>nd</sup> day of July 2019 and may be cited as "West Sussex County Council ((Chichester District) (Parking Places and Traffic Regulation) (Consolidation) Order 2010) (Hunston Road Amendment) Order 2019."
2. The "West Sussex County Council (Chichester District) (Parking Places and Traffic Regulation) (Consolidation) Order 2010" is hereby amended by the insertion into it of the plan attached in the First Schedule to this Order, the deletion of the plan in the Second Schedule to this Order and the substitution of the plan attached in the Third Schedule to this Order.

**FIRST SCHEDULE**  
**Plan to be inserted**  
**(as attached)**


SU8603NES (Sheet Issue No. 1)

**SECOND SCHEDULE**  
**Plan to be deleted**

SU8603SEN (Sheet Issue No. 1)

**THIRD SCHEDULE**  
**Plan to be substituted**  
**(as attached)**

SU8603SEN (Sheet Issue No. 2)


The COMMON SEAL of WEST SUSSEX COUNTY COUNCIL was hereto affixed )  
 )  
 the SIXTEENTH day of July 2019 )  
 in the presence of ) (L.S.)  
 )  
  
 )  
 Authorised Signatory )



I HEREBY CERTIFY THIS TO BE A TRUE COPY OF THE ORIGINAL DOCUMENT

  
 .....  
 Authorised Officer  
 WEST SUSSEX COUNTY COUNCIL

-4/08 DELEGATED AUTHORITY

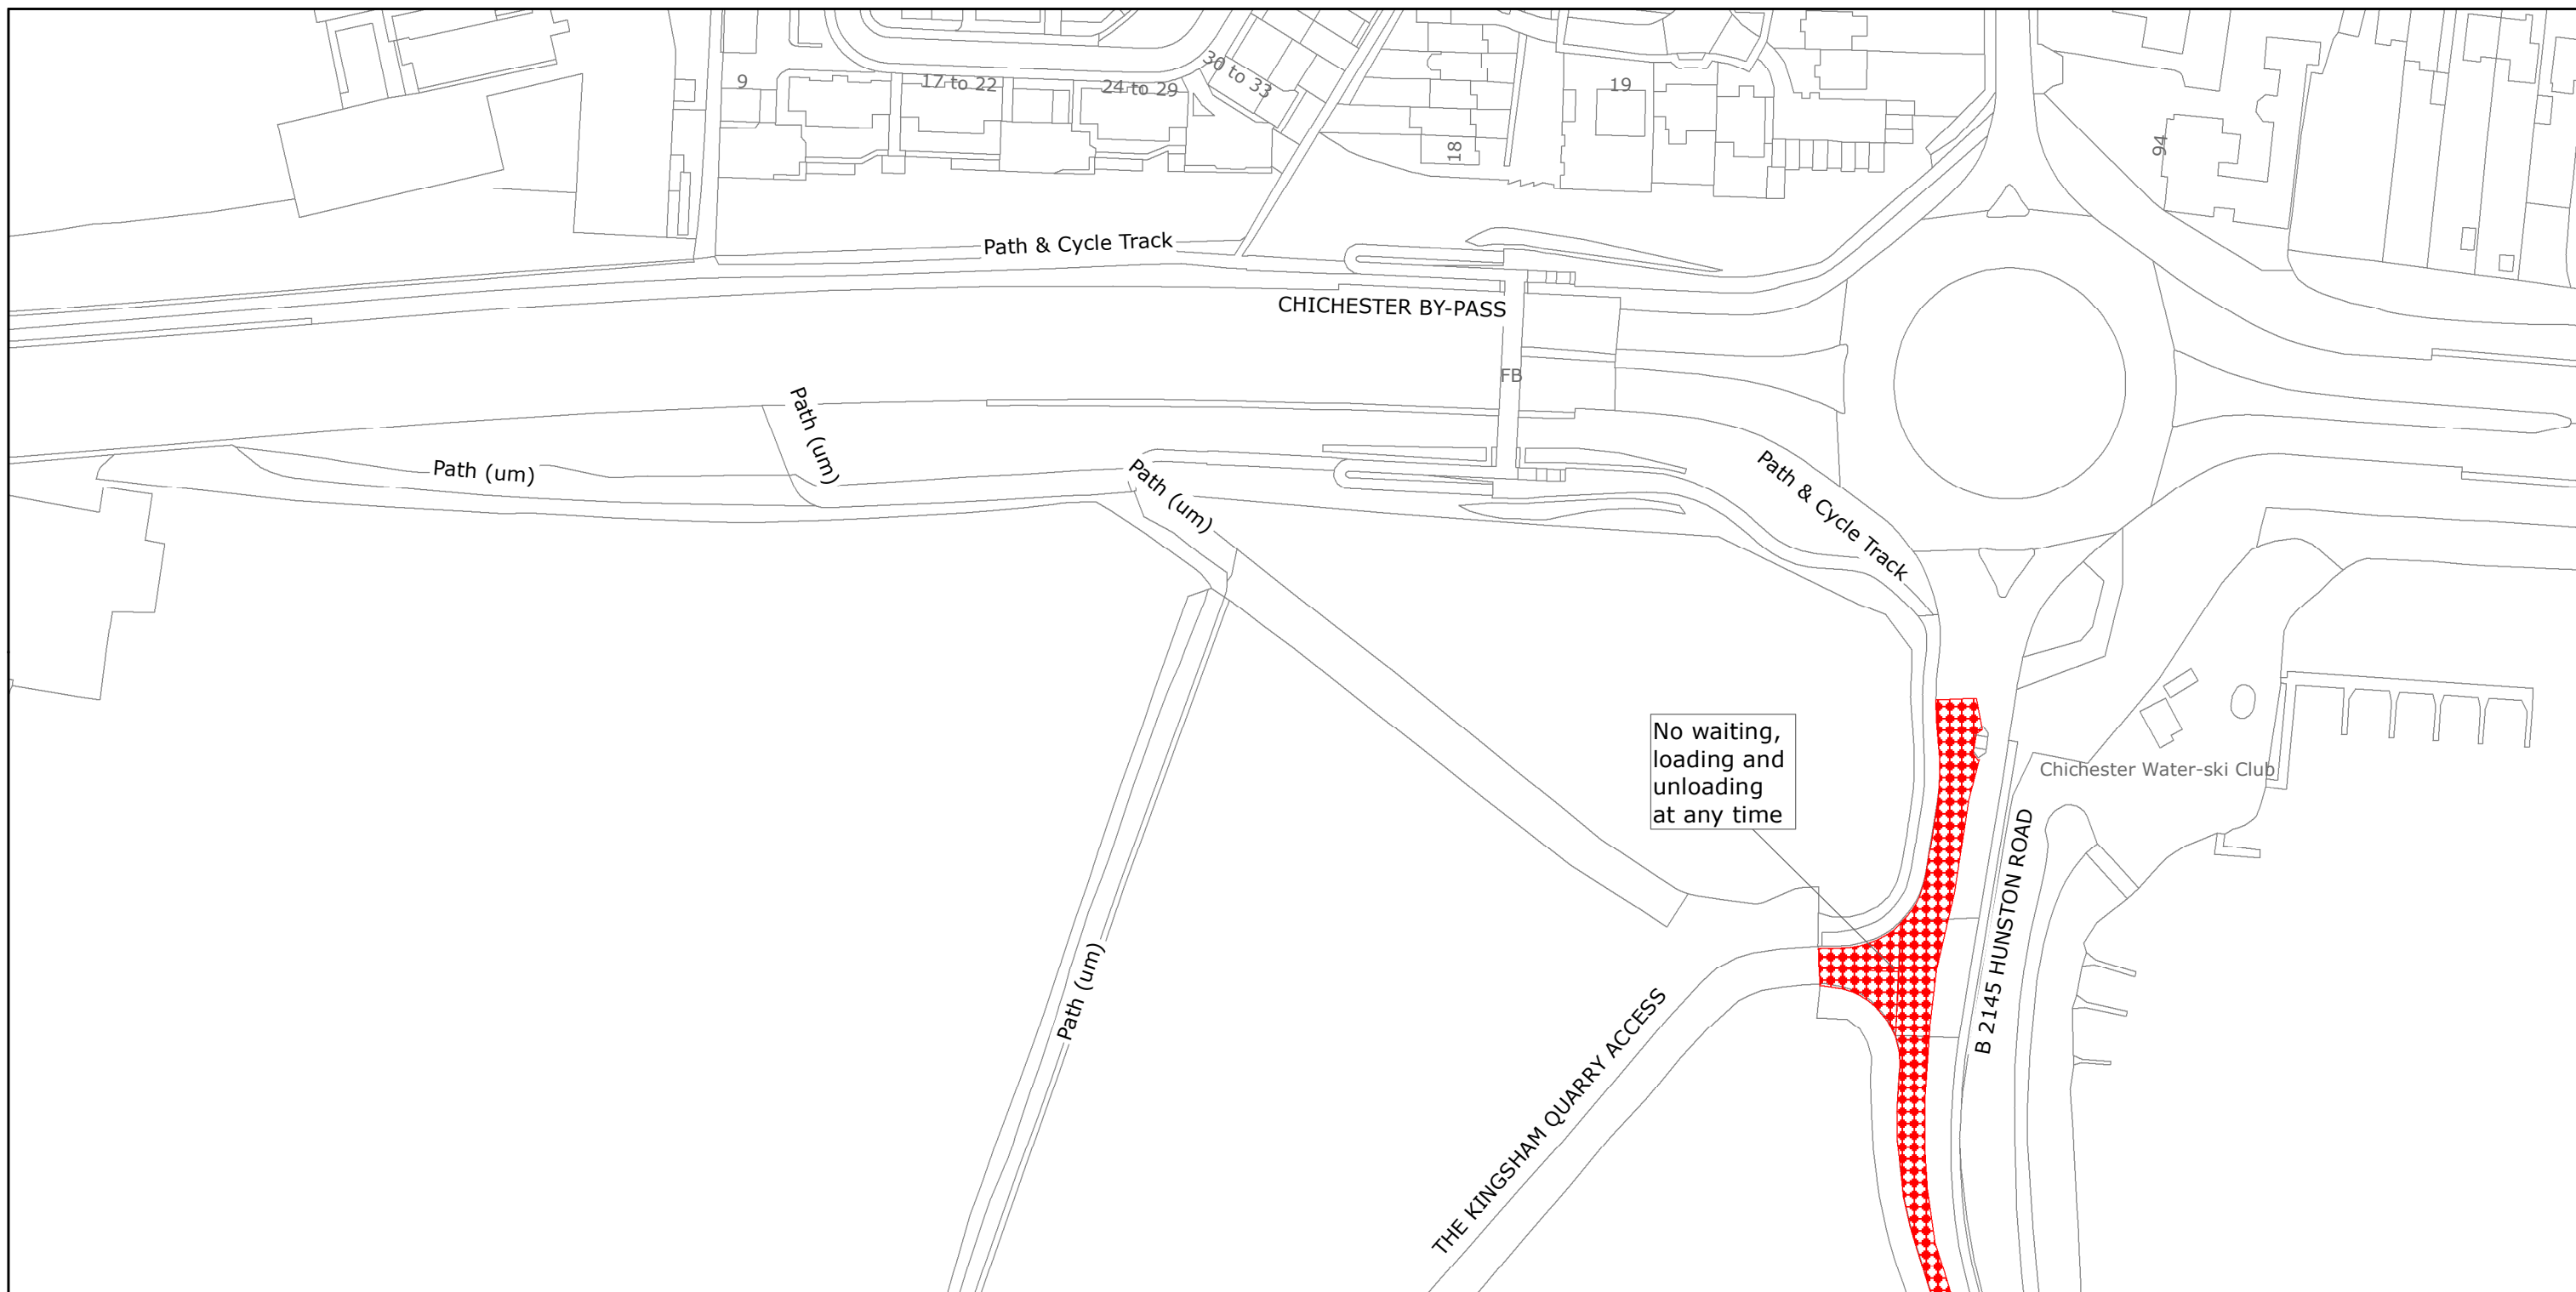

West Sussex County Council  
 Highways & Transport  
 The Grange  
 Tower Street  
 Chichester  
 West Sussex  
 PO19 1RH

CHICHESTER DISTRICT: CHICHESTER, HUNSTON AND  
 NORTH MUNDHAM

WAITING RESTRICTIONS


TILE REF NO:  
 SU8603NES

SHEET ISSUE NO 1  
 SHEET ACTIVE FROM - 22/07/2019



SCALE:  
 1:1250  
 at A3 size

Reproduced from or based upon 2019 Ordnance Survey mapping with permission of the Controller of HMSO (c) Crown Copyright reserved.  
 Unauthorised reproduction infringes Crown copyright and may lead to prosecution or civil proceedings West Sussex County Council Licence No. 100018485

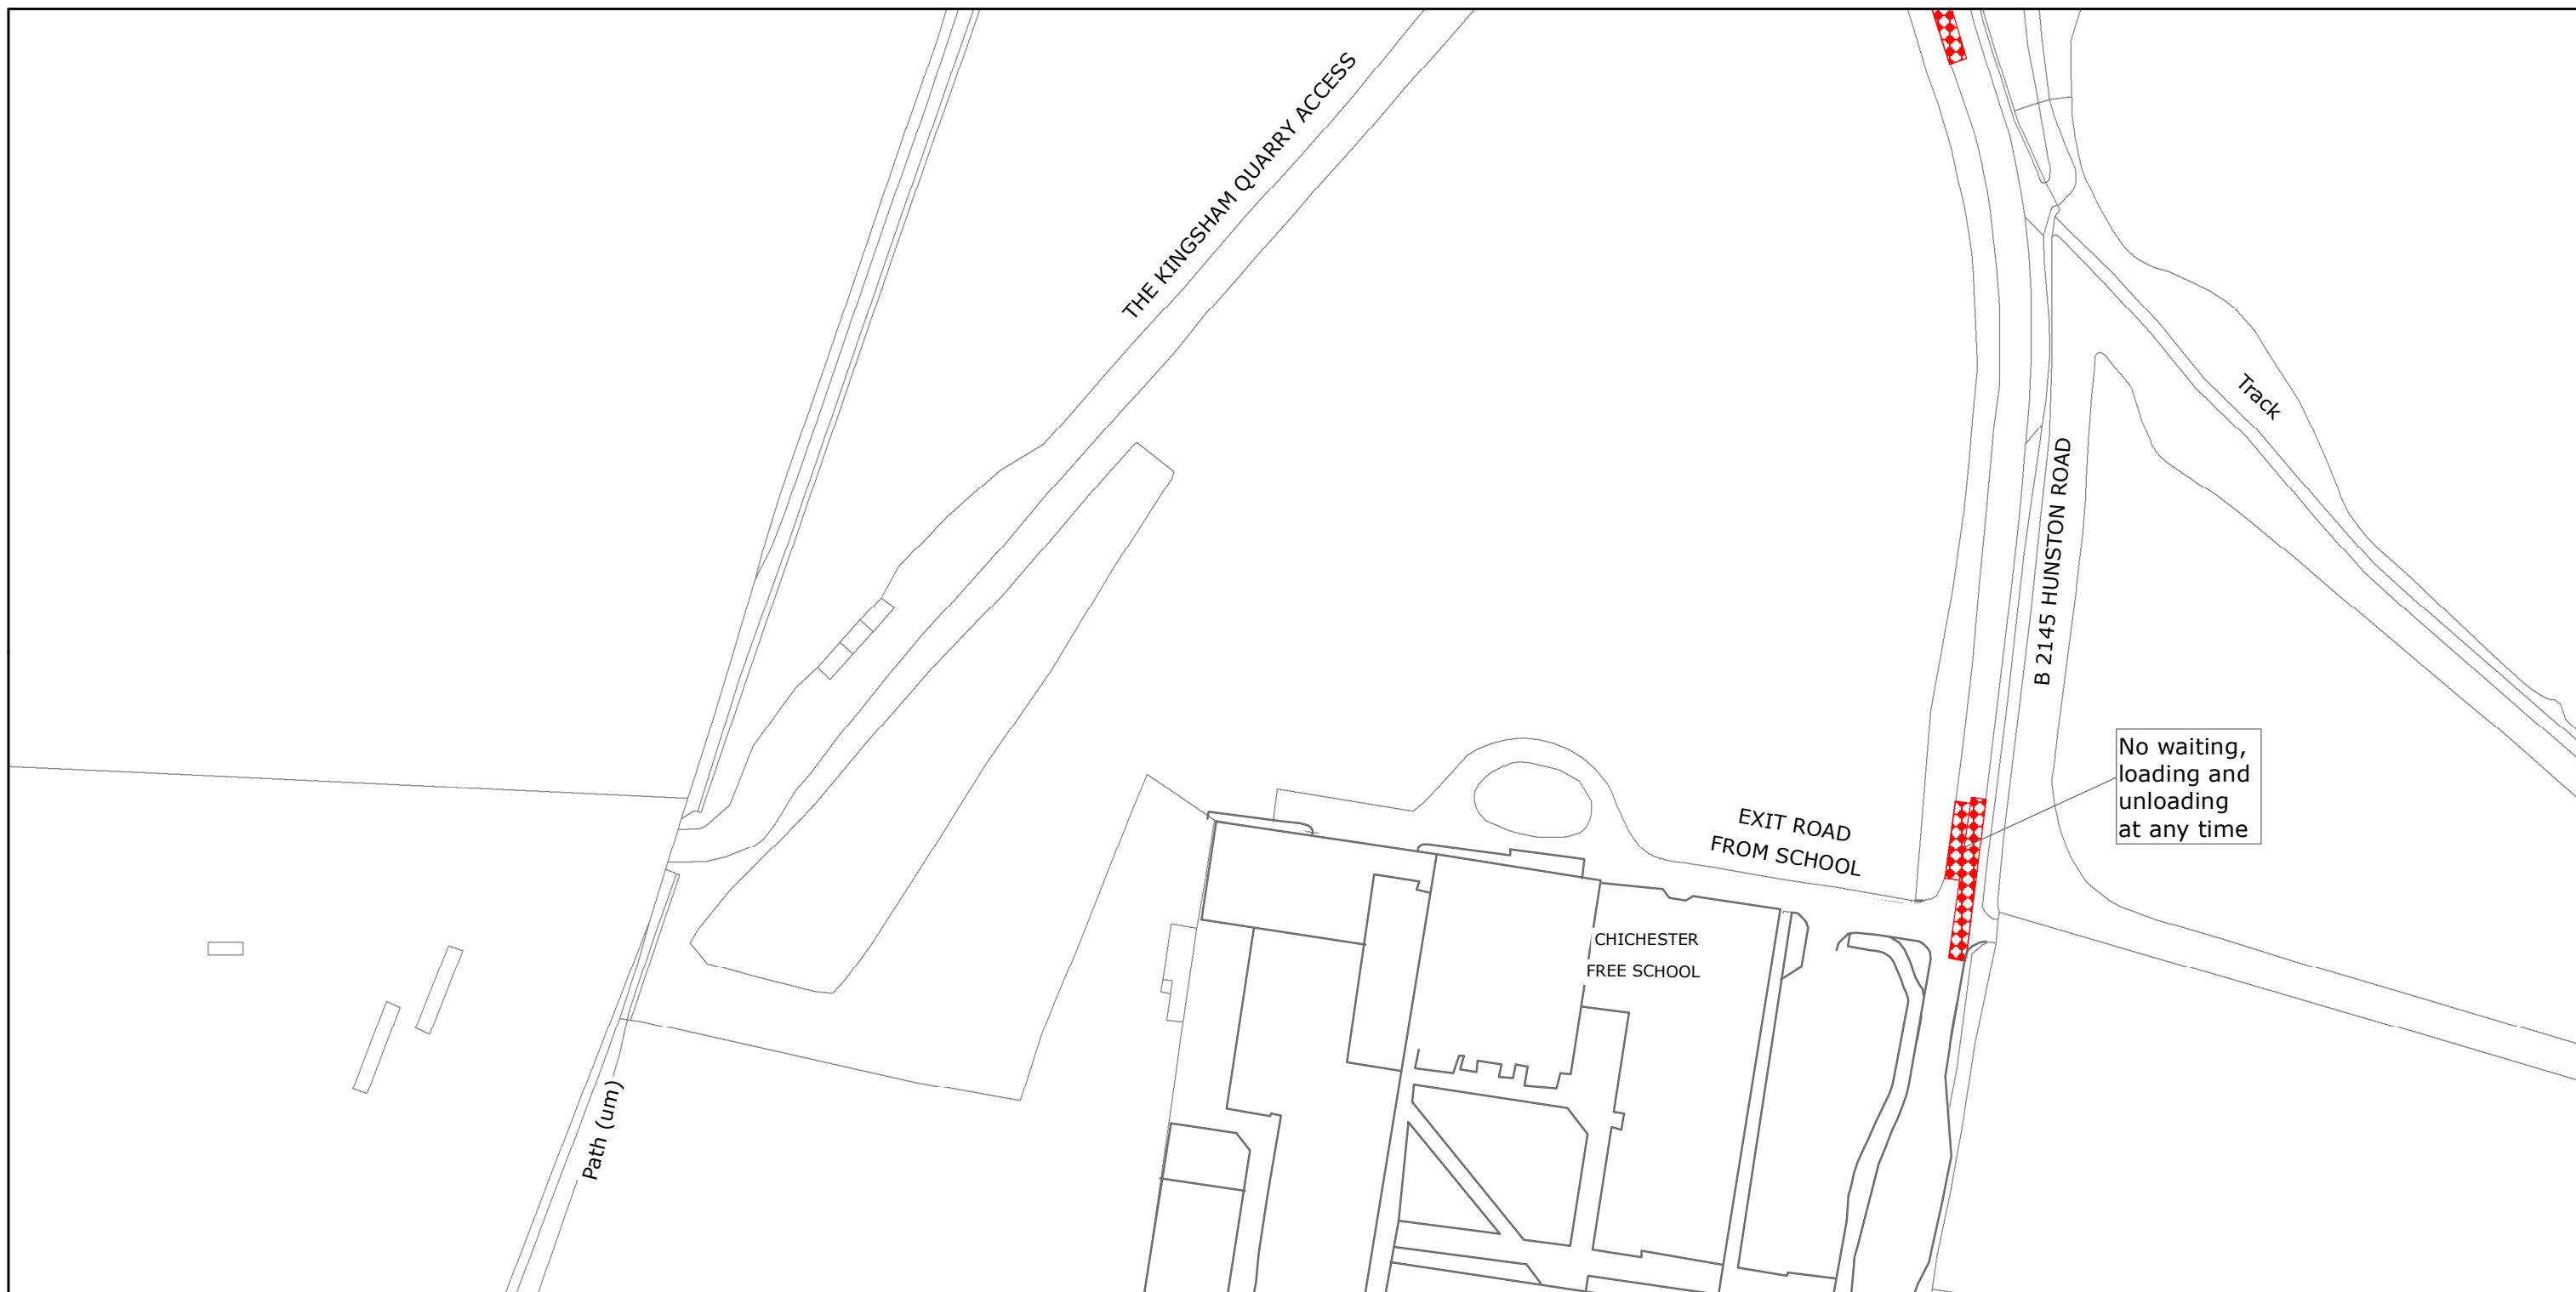

No waiting,  
loading and  
unloading  
at any time



West Sussex County Council  
Highways & Transport  
The Grange  
Tower Street  
Chichester  
West Sussex  
PO19 1RH

CHICHESTER DISTRICT: HUNSTON AND NORTH MUNDHAM  
WAITING RESTRICTIONS

TILE REF NO:  
SU8603SEN

SHEET ISSUE NO 2  
SHEET ACTIVE FROM - 22/07/2019



SCALE:  
1:1250  
at A3 size

Reproduced from or based upon 2019 Ordnance Survey mapping with permission of the Controller of HMSO (c) Crown Copyright reserved.  
Unauthorised reproduction infringes Crown copyright and may lead to prosecution or civil proceedings West Sussex County Council Licence No. 100018485