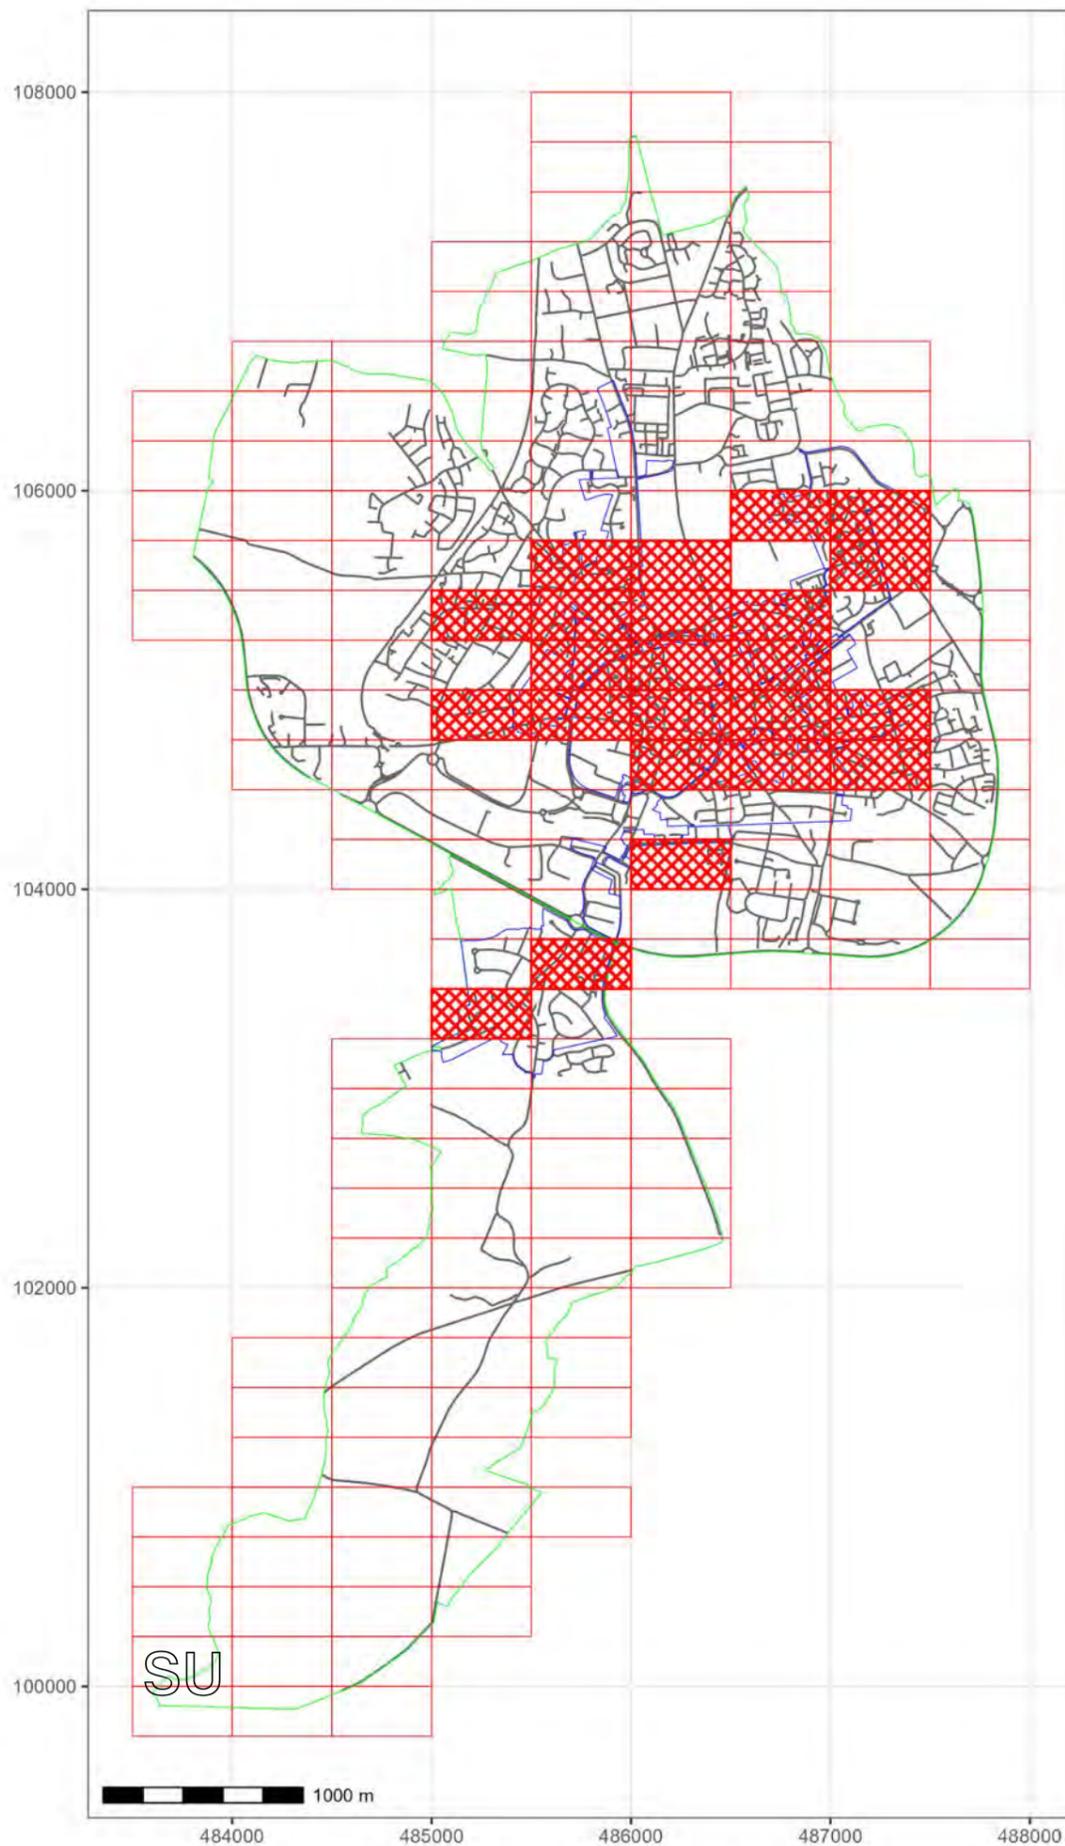


WEST SUSSEX COUNTY COUNCIL
((CHICHESTER)(PARKING PLACES AND TRAFFIC REGULATION)
(CONSOLIDATION) ORDER 2010)
(CHICHESTER CPZ AMENDMENT)
ORDER 2024

CHICHESTER & DONNINGTON: LOCATION OF WAITING RESTRICTIONS



KEY:

-  OS TILE GRID
-  PARKING TILE GRID
-  LOCATION OF WAITING RESTRICTIONS
-  PARISH BOUNDARY
-  ROAD NETWORK
-  CONTROLLED PARKING ZONE BOUNDARY



West Sussex County Council
 Highways & Transport
 The Grange
 Tower Street
 Chichester
 West Sussex
 PO19 1RH

WEST SUSSEX COUNTY COUNCIL
 ((CHICHESTER)(PARKING PLACES AND TRAFFIC REGULATION)
 (CONSOLIDATION) ORDER 2010)
 (CHICHESTER CPZ AMENDMENT)
 ORDER 2024

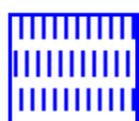
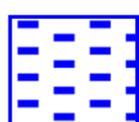
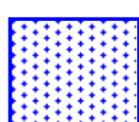
LOCATION OF WAITING RESTRICTIONS




Key for Waiting Restrictions

All areas over which the provision of the orders apply are defined by the shaded areas as shown on the following plans plus a contiguous area not indicated on the plans of verge and/or footway between the carriageway edge and the highway boundary. The plans in this schedule are based upon grid references of the Ordnance Survey National Grid defined by the OSGB 36 triangulation.


Prohibition of Waiting

100		z_circle	No waiting, loading and unloading at any time
101		check	No waiting at any time
110		pat040	No waiting 9.00am-5.30pm Mon-Sat
111		pat 046	No waiting 9.00am-5.00pm Mon-Sat
114		pat063	No waiting 9:00am-5:00pm Mon-Fri
135		usgs721	No waiting 10.00am-11.00am, 2.00pm-3.00pm Mon-Sat

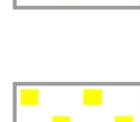
Prohibition of Loading

201		circle3	No waiting at any time, No loading and unloading 9.30am-5.30pm Mon-Sat
206		pat063	No waiting at any time, No loading and unloading 8.00am-9.00am and 4.30pm-6.00pm Mon-Sat
223		shd62	No waiting, loading and unloading 9.00am-5.00pm Mon-Sat






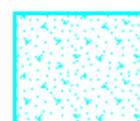
Charged on-street Parking

326		usgs723	Pay and Display up to 1hr 9.00am-5.30pm Mon-Sat
-----	---	---------	---


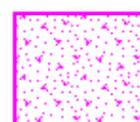
Shared Residents Parking & Charged On-street Parking

426		usgs723	Pay and Display up to 1hr and Residents' permit holders 9.00am-5.30pm Mon-Sat
-----	---	---------	---

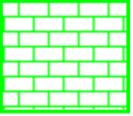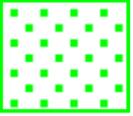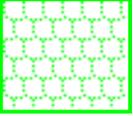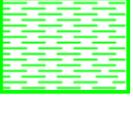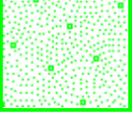
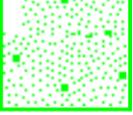
Residents Parking

500		brick1	Permit holders only 9.00am-10.00am, 1.00pm-2.00pm Mon-Sat
502		dot6	Residents' and Visitors' permit holders only 9.00am-5.00pm Mon-Sat
504		pat020	Residents' and Visitors' permit holders only 10.00am-11.00am and 2.00pm-3.00pm Mon-Sat
517		shingle	Residents' permit holders only 9.00am-5.30pm Mon-Sat
519		usgs731	Residents' and Visitors' permit holders only 9.00am-9.00pm Mon-Sat
522		shd102	Permit holders only 9.00am-9.00pm any day
526		usgs724	Permit holders only 10.00am-11.00am and 2.00pm-3.00pm Mon-Sat
533		shd47	Permit holders only 9.00am-5.00pm Mon-Sat
535		glacier	Permit holders only 9.00am-10.00am, 1.00pm-2.00pm Mon-Fri




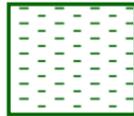
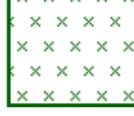
Shared Residents Parking & Free Limited Waiting





601		pat064	Residents' and Visitors' permit holders and Limited waiting for 1hr No return within 1hr for non-permit holders 9.00am-5.00pm Mon-Sat
605		usgs712	Residents' and Visitors' permit holders and Limited waiting for 2hrs No return within 2hrs for non-permit holders 9.00am-5.00pm Mon-Sat

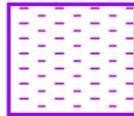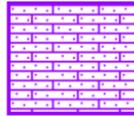Free Limited Waiting


710		pat040	Waiting limited to 2hrs No return within 1hr 8.00am-6.00pm Mon-Sat
714		pat064	Waiting limited to 1hr No return within 1hr 8.30am-6.00pm Mon-Sat
744		herring3	Waiting limited to 2hrs No return within 1hr 9.00am-5.00pm Mon-Fri
751		usgs636	Waiting limited to 4hrs No return within 2hrs 9.00am-5.00pm Mon-Sat

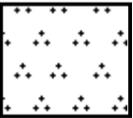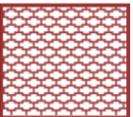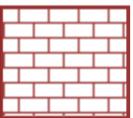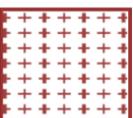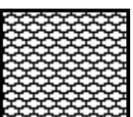Specified Vehicles

805		historic2	Doctors vehicles 8.30am-6.00pm Mon-Sat
810		usgs503	Loading bay-Goods vehicles only at any time
814		brick1	Loading bay-Any vehicle at any time
817		tic2	Loading bay-Any vehicle 8.00am-5.00pm Mon-Sat
820		usgs503	Ambulance
830		check	Disabled persons vehicles at any time
832		pat038	Motor cars and motorcycles Waiting limited to 1hr No return within 1hr 8.00am-6.00pm any dayv
845		usgs602	No waiting at any time except taxis
853		pat079	No stopping except taxis 8.00pm-5.00am and Loading bay-Goods vehicles only 5.00am-8.00pm any day
857		pat016	Parking place reserved for buses only at any time Limited waiting 30 mins No return within 1hr

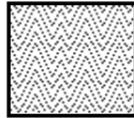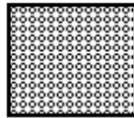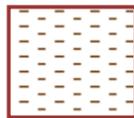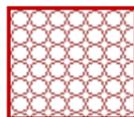861		herring3	Parking place reserved for buses only at any time Limited waiting 15mins No return within 1hr
867		circle4	Car club permit holders only at any time
870		pat064	Loading bay-Any vehicle 9.00am-5.30pm Mon-Sat
892		circle1	No stopping except taxis 8.00pm-5.00am any day and Loading bay-Any vehicle 5.00am-8.00pm

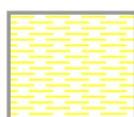Clearways

1100		usgs503	School Keep Clear-No stopping at any time
1103		herring3	Bus stop Clearway-No stopping except buses at any time
1104		usgs620	Bus stop clearway 7.00am-7.00pm any day

WEST SUSSEX COUNTY COUNCIL
((CHICHESTER DISTRICT) (PARKING PLACES & TRAFFIC REGULATION)
(CONSOLIDATION) ORDER 2010)
(CHICHESTER CITY CENTRE AMENDMENT) ORDER 2024

West Sussex County Council in exercise of their powers under Sections 1 (1) 2 (1) and (2), 4 (2), 45, 46, 49 and 53 and Part IV of Schedule 9 of the Road Traffic Regulation Act 1984 "the Act" as amended and of all other enabling powers and after consultation with the chief officer of police in accordance with Part III of Schedule 9 to the Act hereby make the following Order: -

1. This Order shall come into operation on the 15TH day of April 2024 and may be cited as "West Sussex County Council ((Chichester District) (Parking Places and Traffic Regulation) (Consolidation) Order 2010) (Chichester City Centre Amendment) Order 2024."
2. The "West Sussex County Council (Chichester District) (Parking Places and Traffic Regulation) (Consolidation) Order 2010" is hereby amended by: -
 - (i) the deletion from the Order of the plans specified in the First Schedule to this Order; and
 - (ii) the substitution of the plans attached in the Second Schedule to this Order; and
 - (iii) the replacement of the Third Schedule of the Order with the Third Schedule of this Order

FIRST SCHEDULE
Plans to be deleted

SU8503NES (Sheet Issue No. 3)
 SU8503SWN (Sheet Issue No. 1)
 SU8504NEN (Sheet Issue No. 7)
 SU8504NWN (Sheet Issue No. 3)
 SU8505NES (Sheet Issue No. 5)
 SU8505SEN (Sheet Issue No. 3)
 SU8505SES (Sheet Issue No. 4)
 SU8505SWN (Sheet Issue No. 3)
 SU8604NEN (Sheet Issue No. 6)
 SU8604NES (Sheet Issue No. 6)
 SU8604NWN (Sheet Issue No. 7)
 SU8604NWS (Sheet Issue No. 6)
 SU8604SWS (Sheet Issue No. 2)
 SU8605NEN (Sheet Issue No. 3)
 SU8605NWS (Sheet Issue No.3)
 SU8605SEN (Sheet Issue No. 7)
 SU8605SES (Sheet Issue No. 5)
 SU8605SWN (Sheet Issue No. 3)
 SU8605SWS (Sheet Issue No. 5)
 SU8704NEN (Sheet Issue No. 2)
 SU8704NWN (Sheet Issue No. 4)
 SU8704NWS (Sheet Issue No. 3)
 SU8705NWN (Sheet Issue No. 1)
 SU8705NWS (Sheet Issue No. 3)

SECOND SCHEDULE
Plans to be substituted
(as attached)

SU8503NES (Sheet Issue No. 4)
 SU8503SWN (Sheet Issue No. 2)
 SU8504NEN (Sheet Issue No. 8)
 SU8504NWN (Sheet Issue No. 4)
 SU8505NES (Sheet Issue No. 6)
 SU8505SEN (Sheet Issue No. 4)
 SU8505SES (Sheet Issue No. 5)
 SU8505SWN (Sheet Issue No. 4)
 SU8604NEN (Sheet Issue No. 7)
 SU8604NES (Sheet Issue No. 7)
 SU8604NWN (Sheet Issue No. 8)
 SU8604NWS (Sheet Issue No. 7)
 SU8604SWS (Sheet Issue No. 3)
 SU8605NEN (Sheet Issue No. 4)
 SU8605NWS (Sheet Issue No. 4)
 SU8605SEN (Sheet Issue No. 8)
 SU8605SES (Sheet Issue No. 6)
 SU8605SWN (Sheet Issue No. 4)
 SU8605SWS (Sheet Issue No. 6)
 SU8704NEN (Sheet Issue No. 3)
 SU8704NWN (Sheet Issue No. 5)
 SU8704NWS (Sheet Issue No. 4)
 SU8705NWN (Sheet Issue No. 2)
 SU8705NWS (Sheet Issue No. 4)

THIRD SCHEDULE
Lists of streets and parts of streets within the Controlled Parking Zone(s)

Chichester CPZ

Zone A

Belgrave Crescent
 Birdham Road (even Nos. 6-34 inclusive & odd Nos. 3-73 inclusive)
 Bywater Way
 Crosbie Close
 Croy Close
 Cutfield Close
 Deer Close
 Forge Close
 Gordon Avenue
 Graydon Avenue
 Grenville Gardens
 Grosvenor Road
 Manor Close
 Marden Avenue
 Poyntz Close
 Selsey Road
 Southfields Close
 St Georges Drive
 Stockbridge Gardens
 Stockbridge Road (even Nos. 52-116 inclusive & odd Nos. 51-125 inclusive) (Excluding St George's Court).
 The Meadows
 Turnpike Close

Upton Road
Waterside Drive
Wiston Avenue

Zone E

Baffins Lane
Chapel Street (including Service Areas NW2, NW3, NW4 & NW5)
Cooper Street
Crane Street
Eastgate Square (Nos. 13-17 & 17a and Sharp Garland House)
East Pallant
East Row
East Street
East Walls
Friary Lane
Guildhall Street
Lion Street
Little London (including Service Area NE6)
New Town
Northgate (Nos. 3, 4, 5, 5a, 6a, 7 & 8)
North Close
North Pallant
North Street
North Walls (including Regnum Court)
Old Market Avenue
Priory Lane
Priory Road
St Cyriac's
St John's Street
St Martin's Square (including St Mary's Hospital)
St Martin's Street (including Service Area NE4)
St Peter's (including Service Area NE2)
Southgate (Nos. 8-29 inclusive and Nos. 30, 30a & b, 31, 32, 32a & 33)
South Pallant
South Street
Theatre Lane
The Providence
The Woolstaplers
Tower Close
Tower Street
West Pallant
West Street

Zone F

Caledonian Road
Cambrai Avenue
Cawley Road
Cleveland Road (including St Georges Court)
Clydesdale Avenue
Ettrick Close
Ettrick Road
Juxon Close
Laburnum Grove
Littlefield Road
Lyndhurst Road
Market Avenue (south-east side)
Ormonde Avenue
Peter Weston Place
Quest Close
Rumbolds Close
Velyn Avenue
Whyke Lane (north of the railway)
Whyke Road (north of the railway, excluding Nos. 1-10 inclusive and 219-229 inclusive – see zone

O)
Winden Avenue (excluding Liberator Place)

Zone G

Kingsham Road

Zone H

Alexandra Road
Cutten Way
Jubilee Road
Jubilee Terrace
Litten Terrace
Needlemakers
New Park Road (Nos. 4-19)
Riverside
St Agnes Place
St Pancras
The Hornet
Tozer Way

Zone H2

Adelaide Road
Douglas Martin Road
Joys Croft- part
Kents Road
Lennox Road
Lewis Road
Meadowfield Drive
Melbourne Road
Shamrock Close
Spitalfield Close
Spitalfield Lane
Swanfield Drive
Sydney Court
Turnball Road

Zone J

Franklin Place

Zone K

Avenue Approach
Orchard Avenue
Orchard Gardens
Orchard Street (even Nos. 56-208 inclusive & odd Nos. 5-193 inclusive)
St Pauls Road (south-west side Nos. 5-27 inclusive and No. 31)

Zone L

Henty Gardens (Upto property Nos. 20 & 38)
Mount Lane
Parklands Road (eastern side Westgate junction northwards for 114 metres)
St Bartholomews Close
Westgate (from Avenue de Chartes junction to Parklands Road junction)

Zone M

Basin Road
Canal Place
Canal Wharf
Kings Avenue
South Bank
Stockbridge Road (Nos. 8,10, 12 & 14)

Zone N

Broyle Close
Broyle Road
Cavendish Street
High Street
Infirmary Terrace
King George Gardens
Little Breach
Parchment Street
Springbank
St Pauls Gardens
St Pauls Road (even Nos. 32-56 inclusive & odd No.29 and Nos. 33-61 inclusive)
Somerstown
Washington Street
Wellington Road
Woodlands Lane

Zone O

Armadale Road
Bridge Road
Green Lane
Guilden Road
Oving Road
Pound Farm Road
Whyke Road (Nos. 1-10 inclusive and 219-229 inclusive)

Zone S

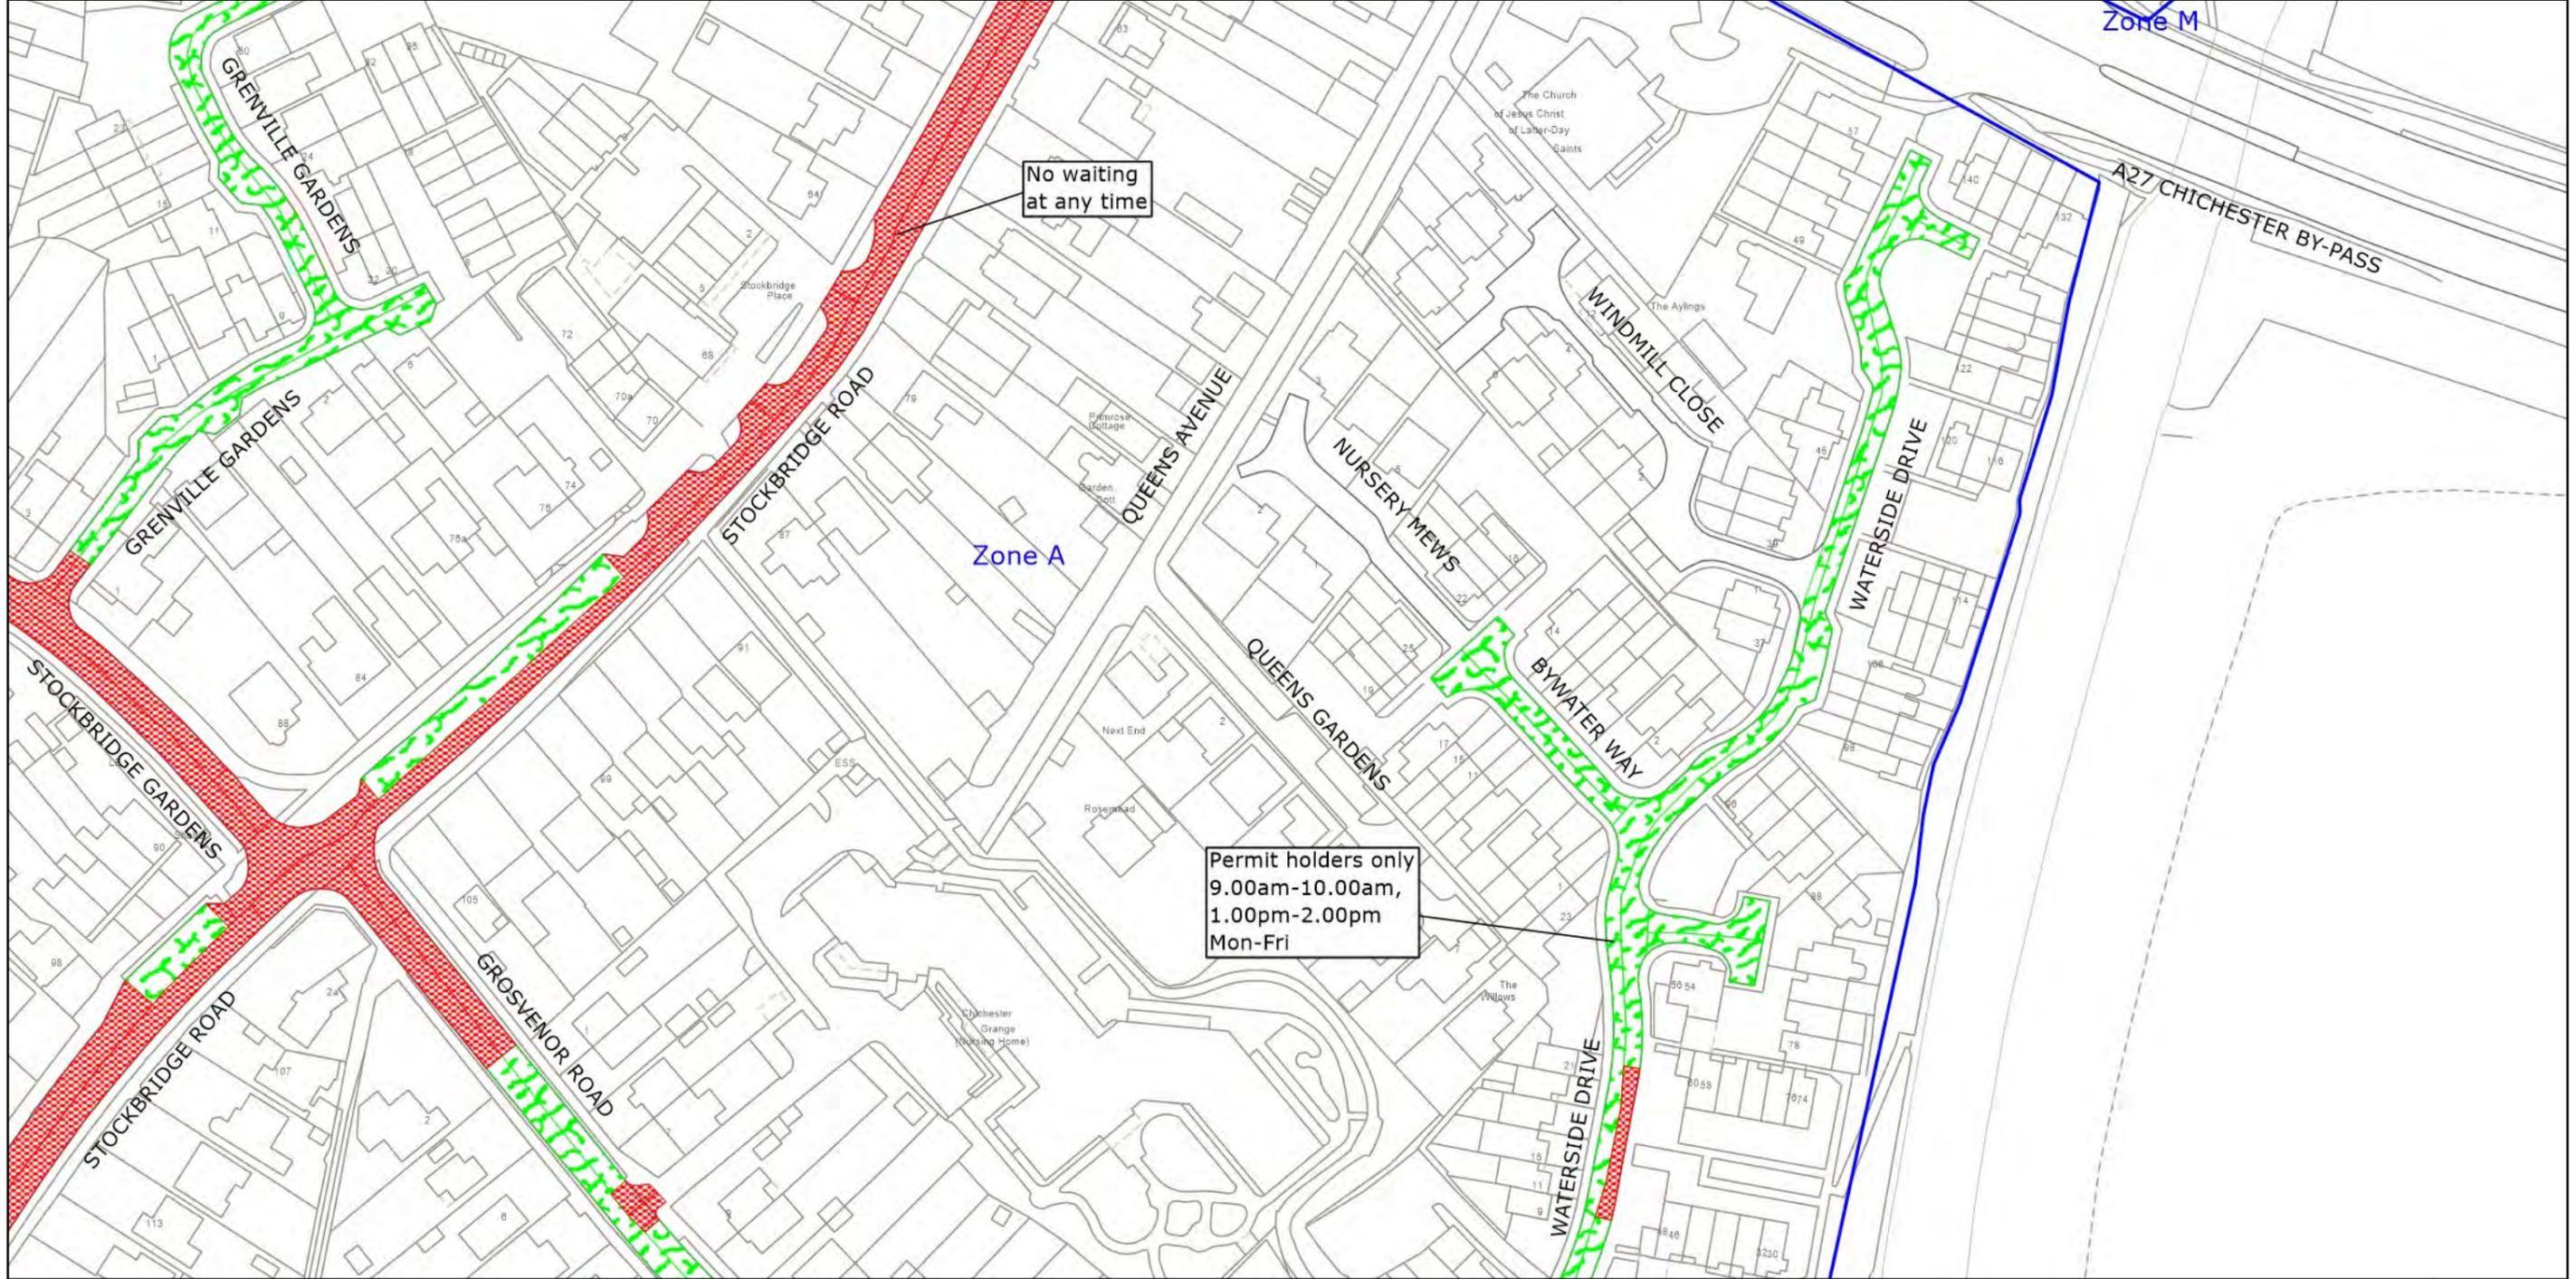
Badger Walk
Barnfield Drive
Baxendale Road
Bostock Road
Bradshaw Road
Carse Road
Conduit Mead
Cornflower Close
Graylingwell Drive
Harvester Close
Kidd Road
Kingsmead Avenue
Lime Close
Mansbergh Road
Millfield Close
Morants Close
Palmers Field Avenue
Peacock Close
Seddon Close
Sloe Close
Southdown Close
Spitalfield Lane (odd Nos. 93-121)
Stephens Close
Story Road
Swanfield Drive
Tenacre Close
The Pitcroft
The Waterplat
Westhampnett Road (Aramathea and Avalon only)

For and on behalf of WEST SUSSEX COUNTY COUNCIL

Authorised Signatory: 

NAME: *Rebecca Caney*

DATE MADE: *11th April 2024*




West Sussex County Council
 Highways & Transport
 The Grange
 Tower Street
 Chichester
 West Sussex
 PO19 1RH

CHICHESTER DISTRICT: DONNINGTON
 WAITING RESTRICTIONS

TILE REF NO:
 SU8503NES
 SHEET ISSUE NO 4
 SHEET ACTIVE FROM - 15.04.2024

N
 SCALE:
 1:1250
 at A3 size

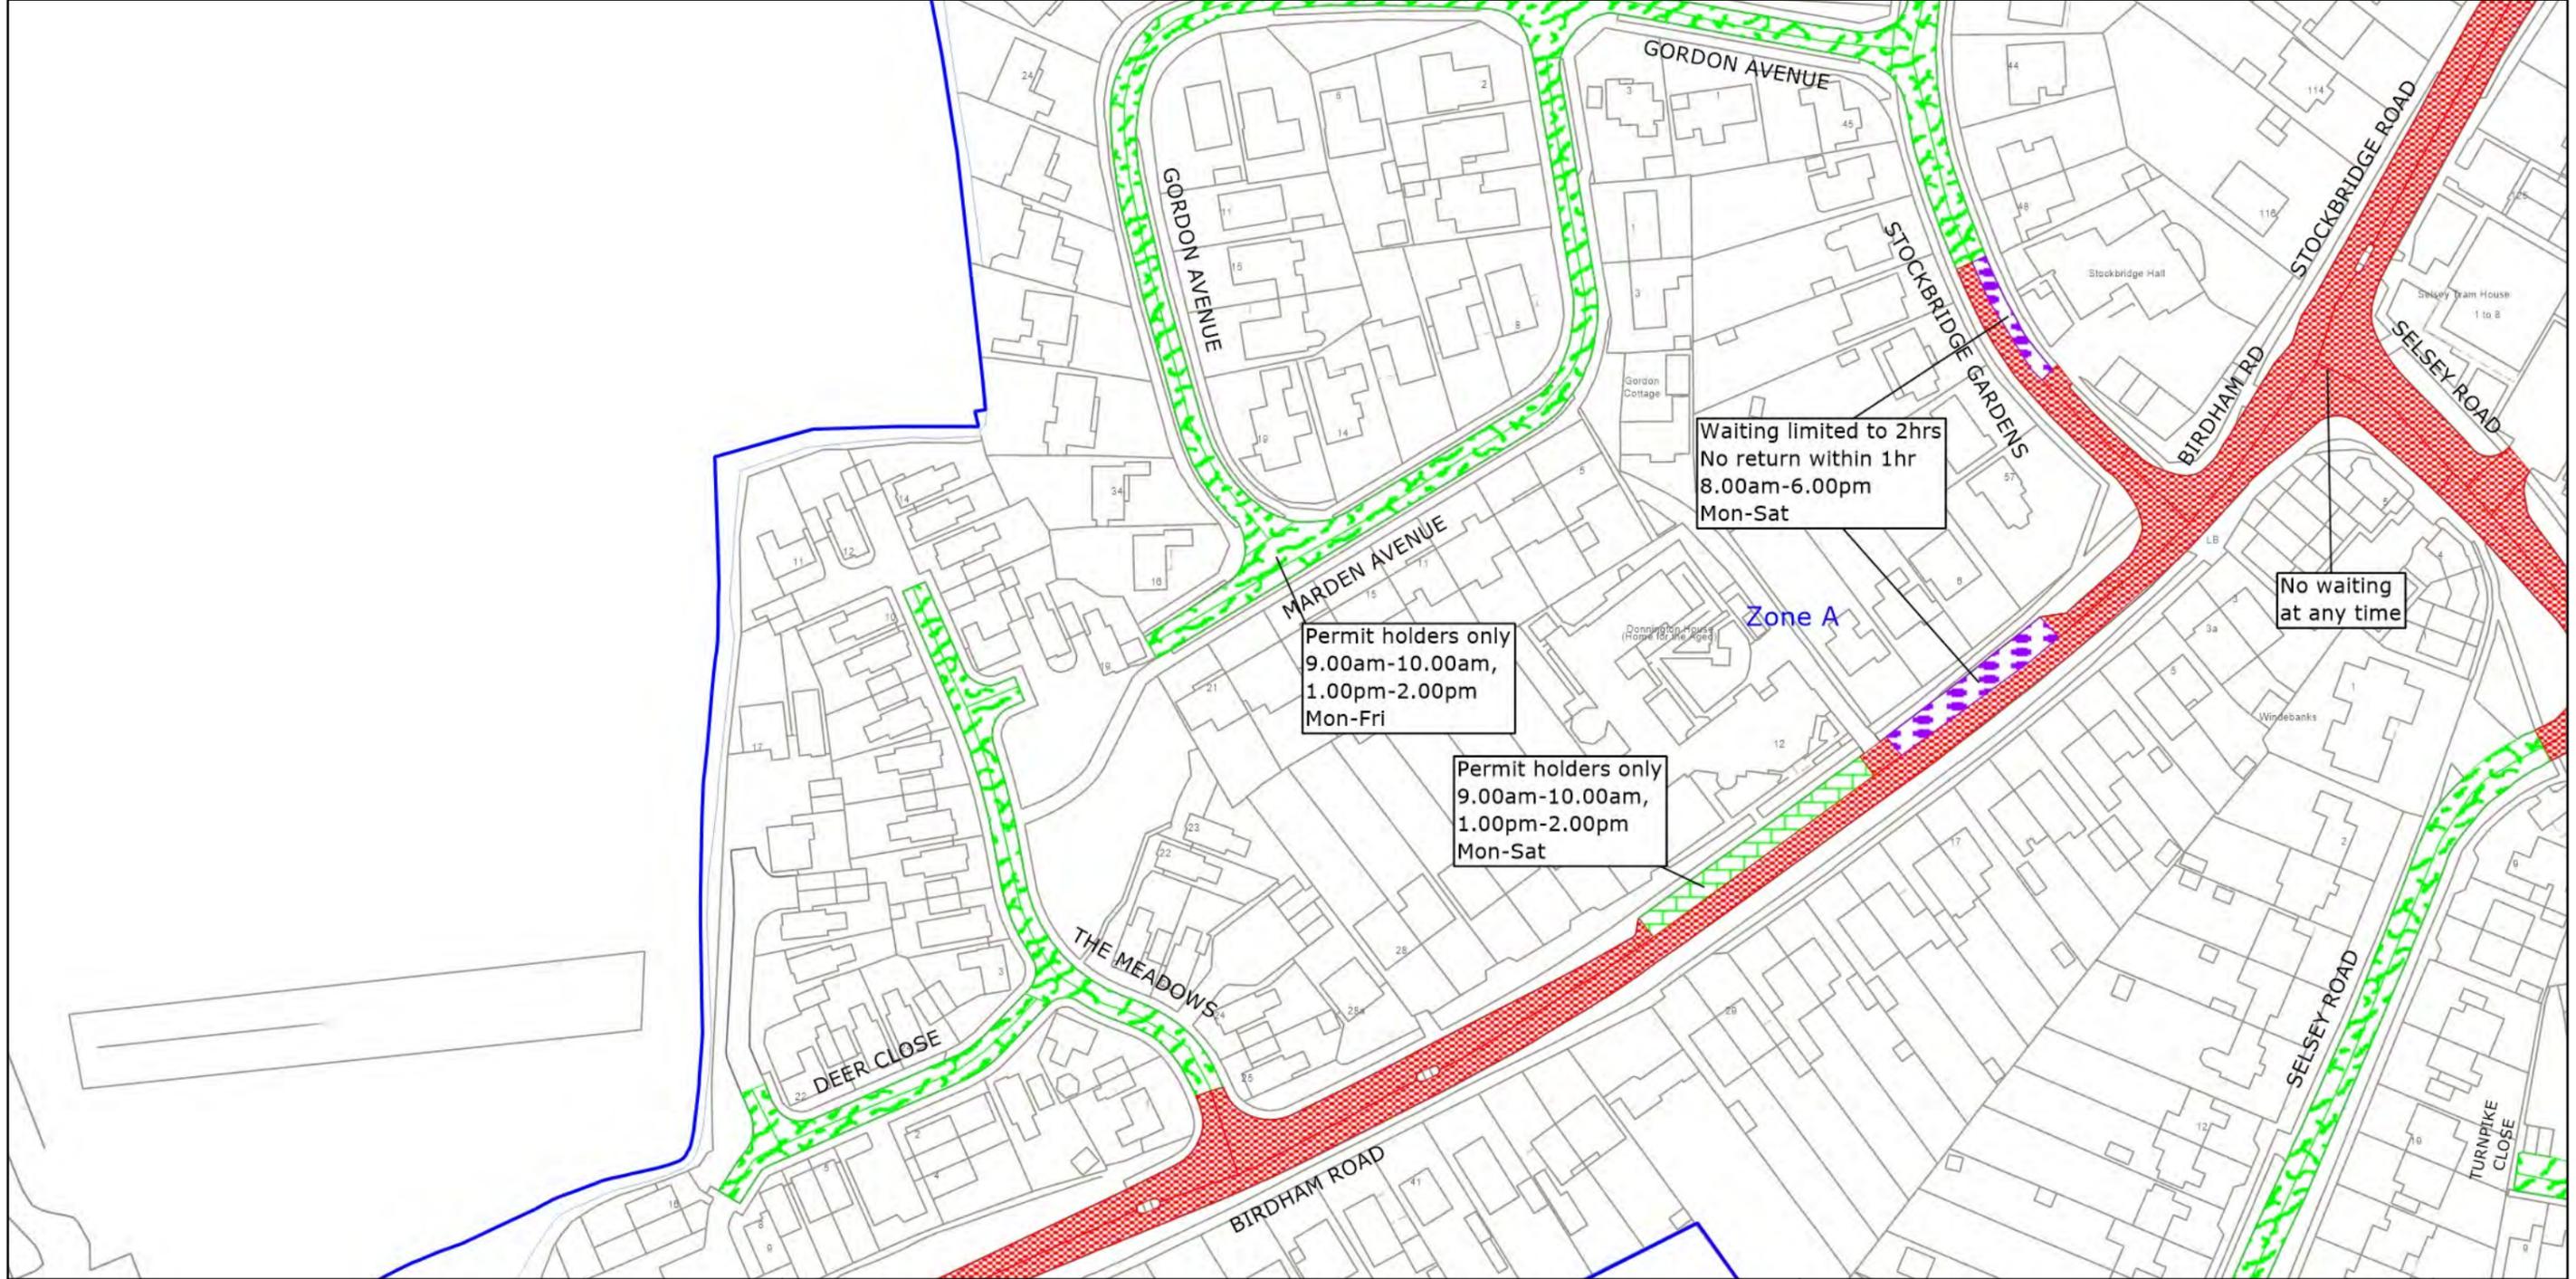© Crown copyright and database rights 2023 OS AC0000849983. You are permitted to use this data solely to enable you to respond to, or interact with, the organisation that provided you with the data. You are not permitted to copy, sub-license, distribute or sell any of this data to third parties in any form.



West Sussex County Council
Highways & Transport
The Grange
Tower Street
Chichester
West Sussex
PO19 1RH

CHICHESTER DISTRICT: DONNINGTON
WAITING RESTRICTIONS

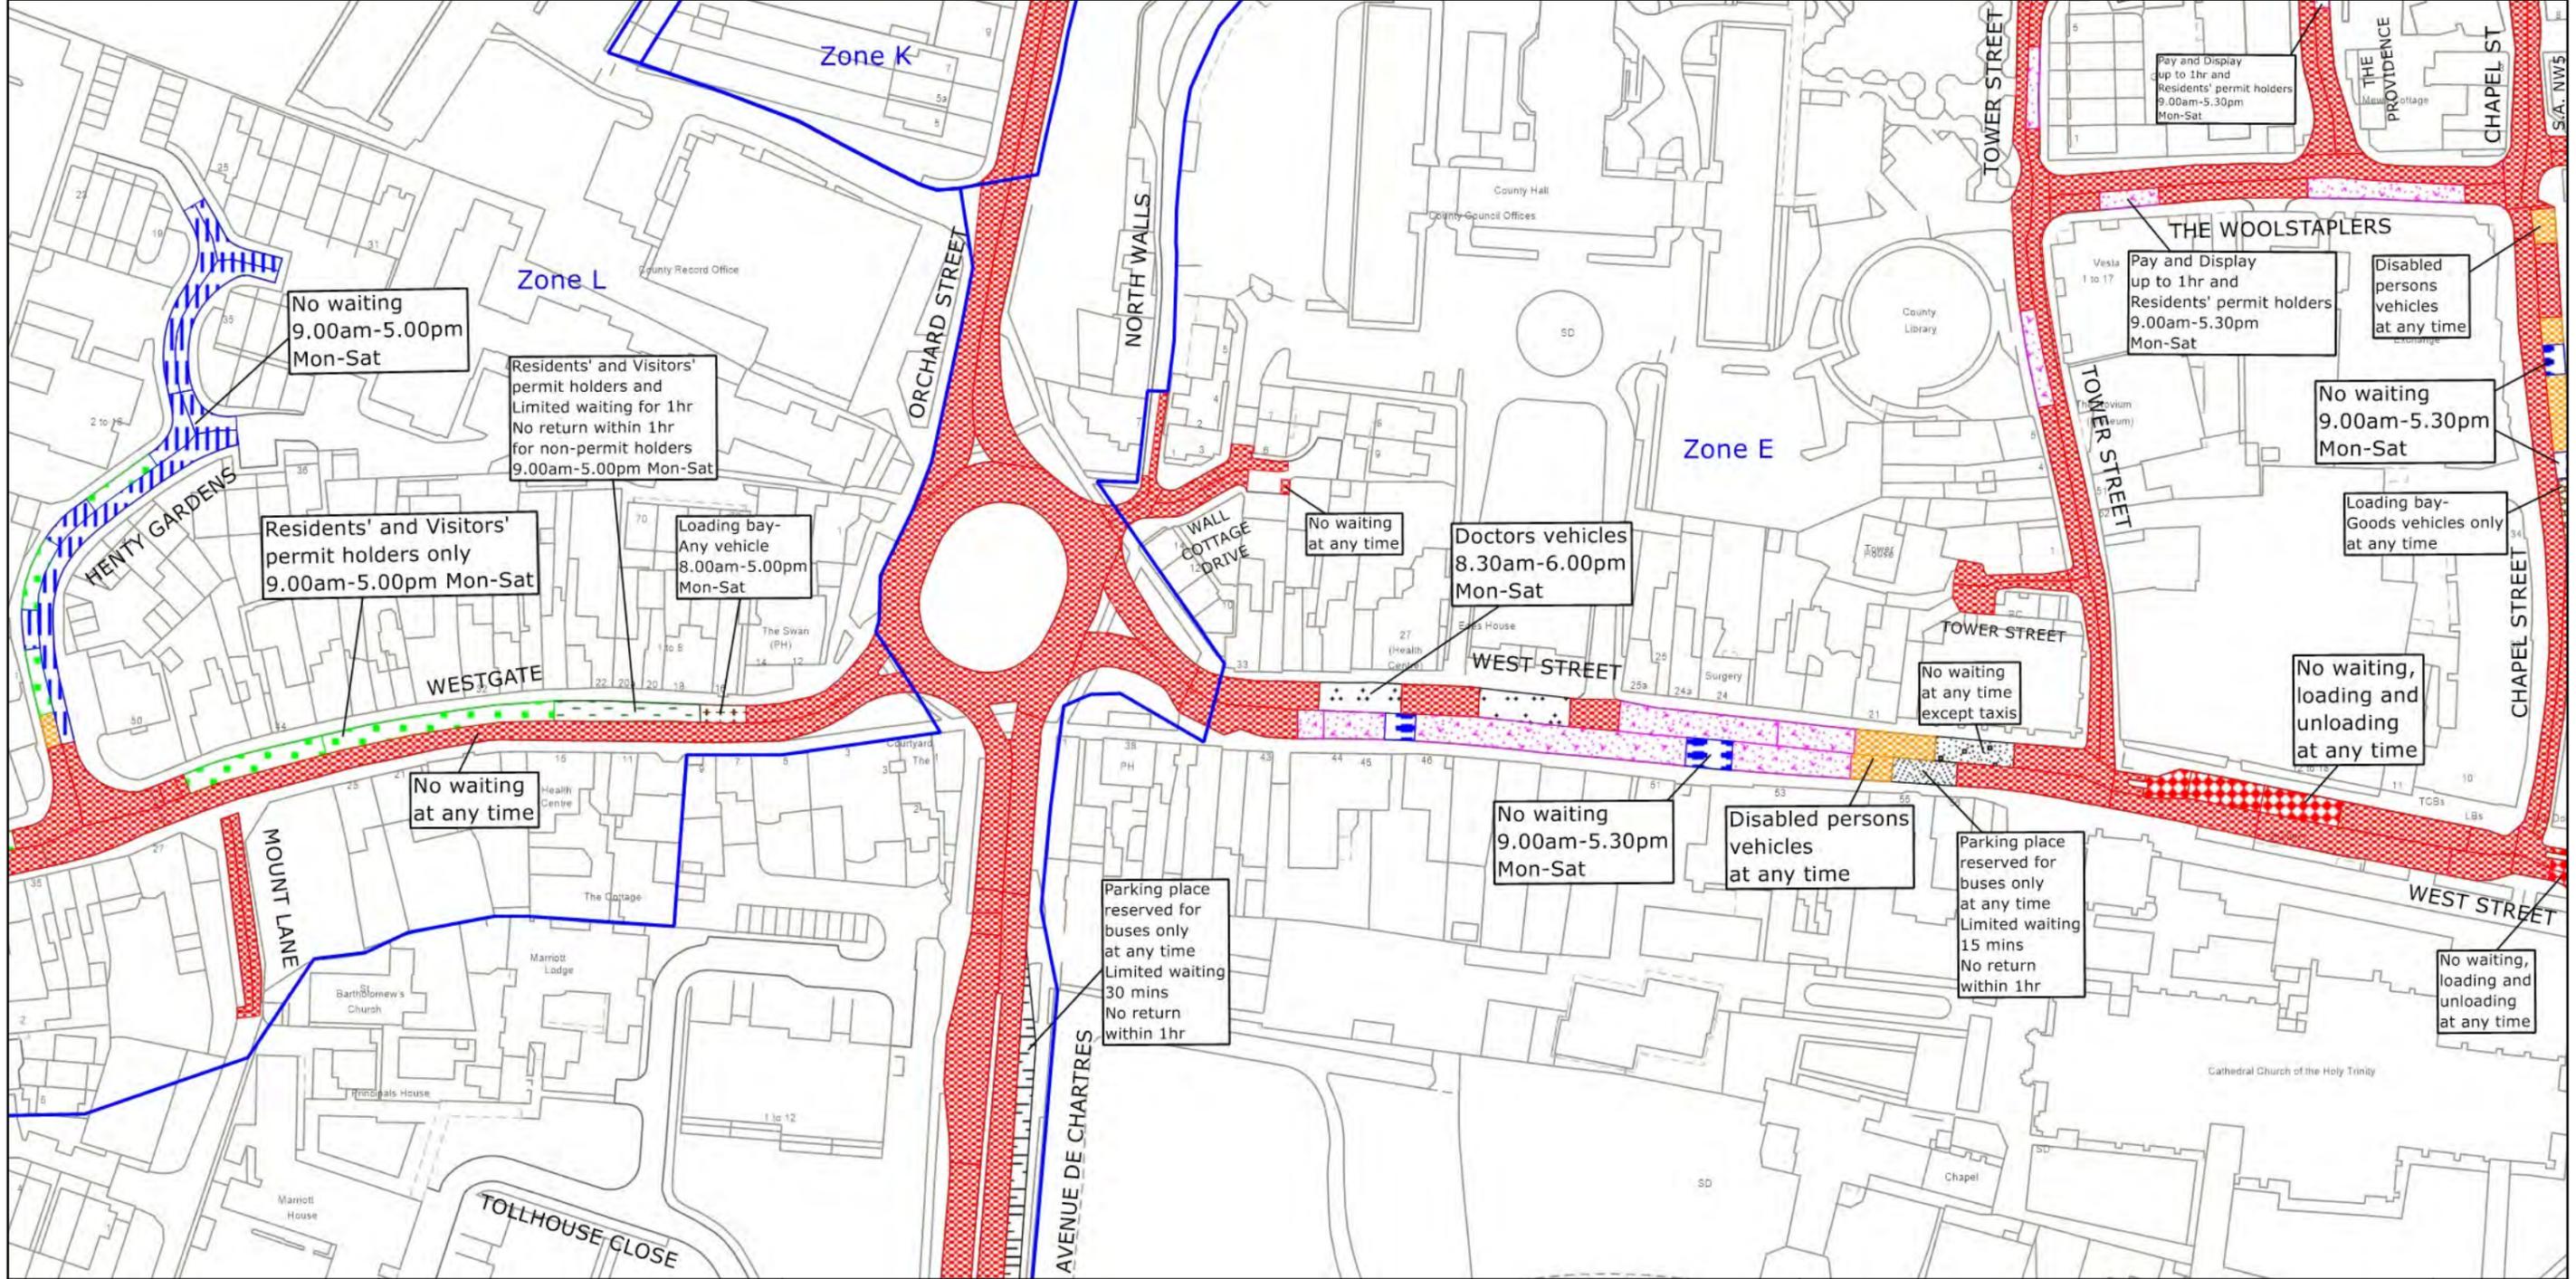
© Crown copyright and database rights 2023 OS AC0000849983. You are permitted to use this data solely to enable you to respond to, or interact with, the organisation that provided you with the data. You are not permitted to copy, sub-license, distribute or sell any of this data to third parties in any form.

TILE REF NO:
SU8503SWN

SHEET ISSUE NO 2
SHEET ACTIVE FROM - 15.04.2024



SCALE:
1:1250
at A3 size




West Sussex County Council
 Highways & Transport
 The Grange
 Tower Street
 Chichester
 West Sussex
 PO19 1RH

CHICHESTER DISTRICT: CHICHESTER
 WAITING RESTRICTIONS

TILE REF NO:
SU8504NEN
 SHEET ISSUE NO 8
 SHEET ACTIVE FROM - 15.04.2024



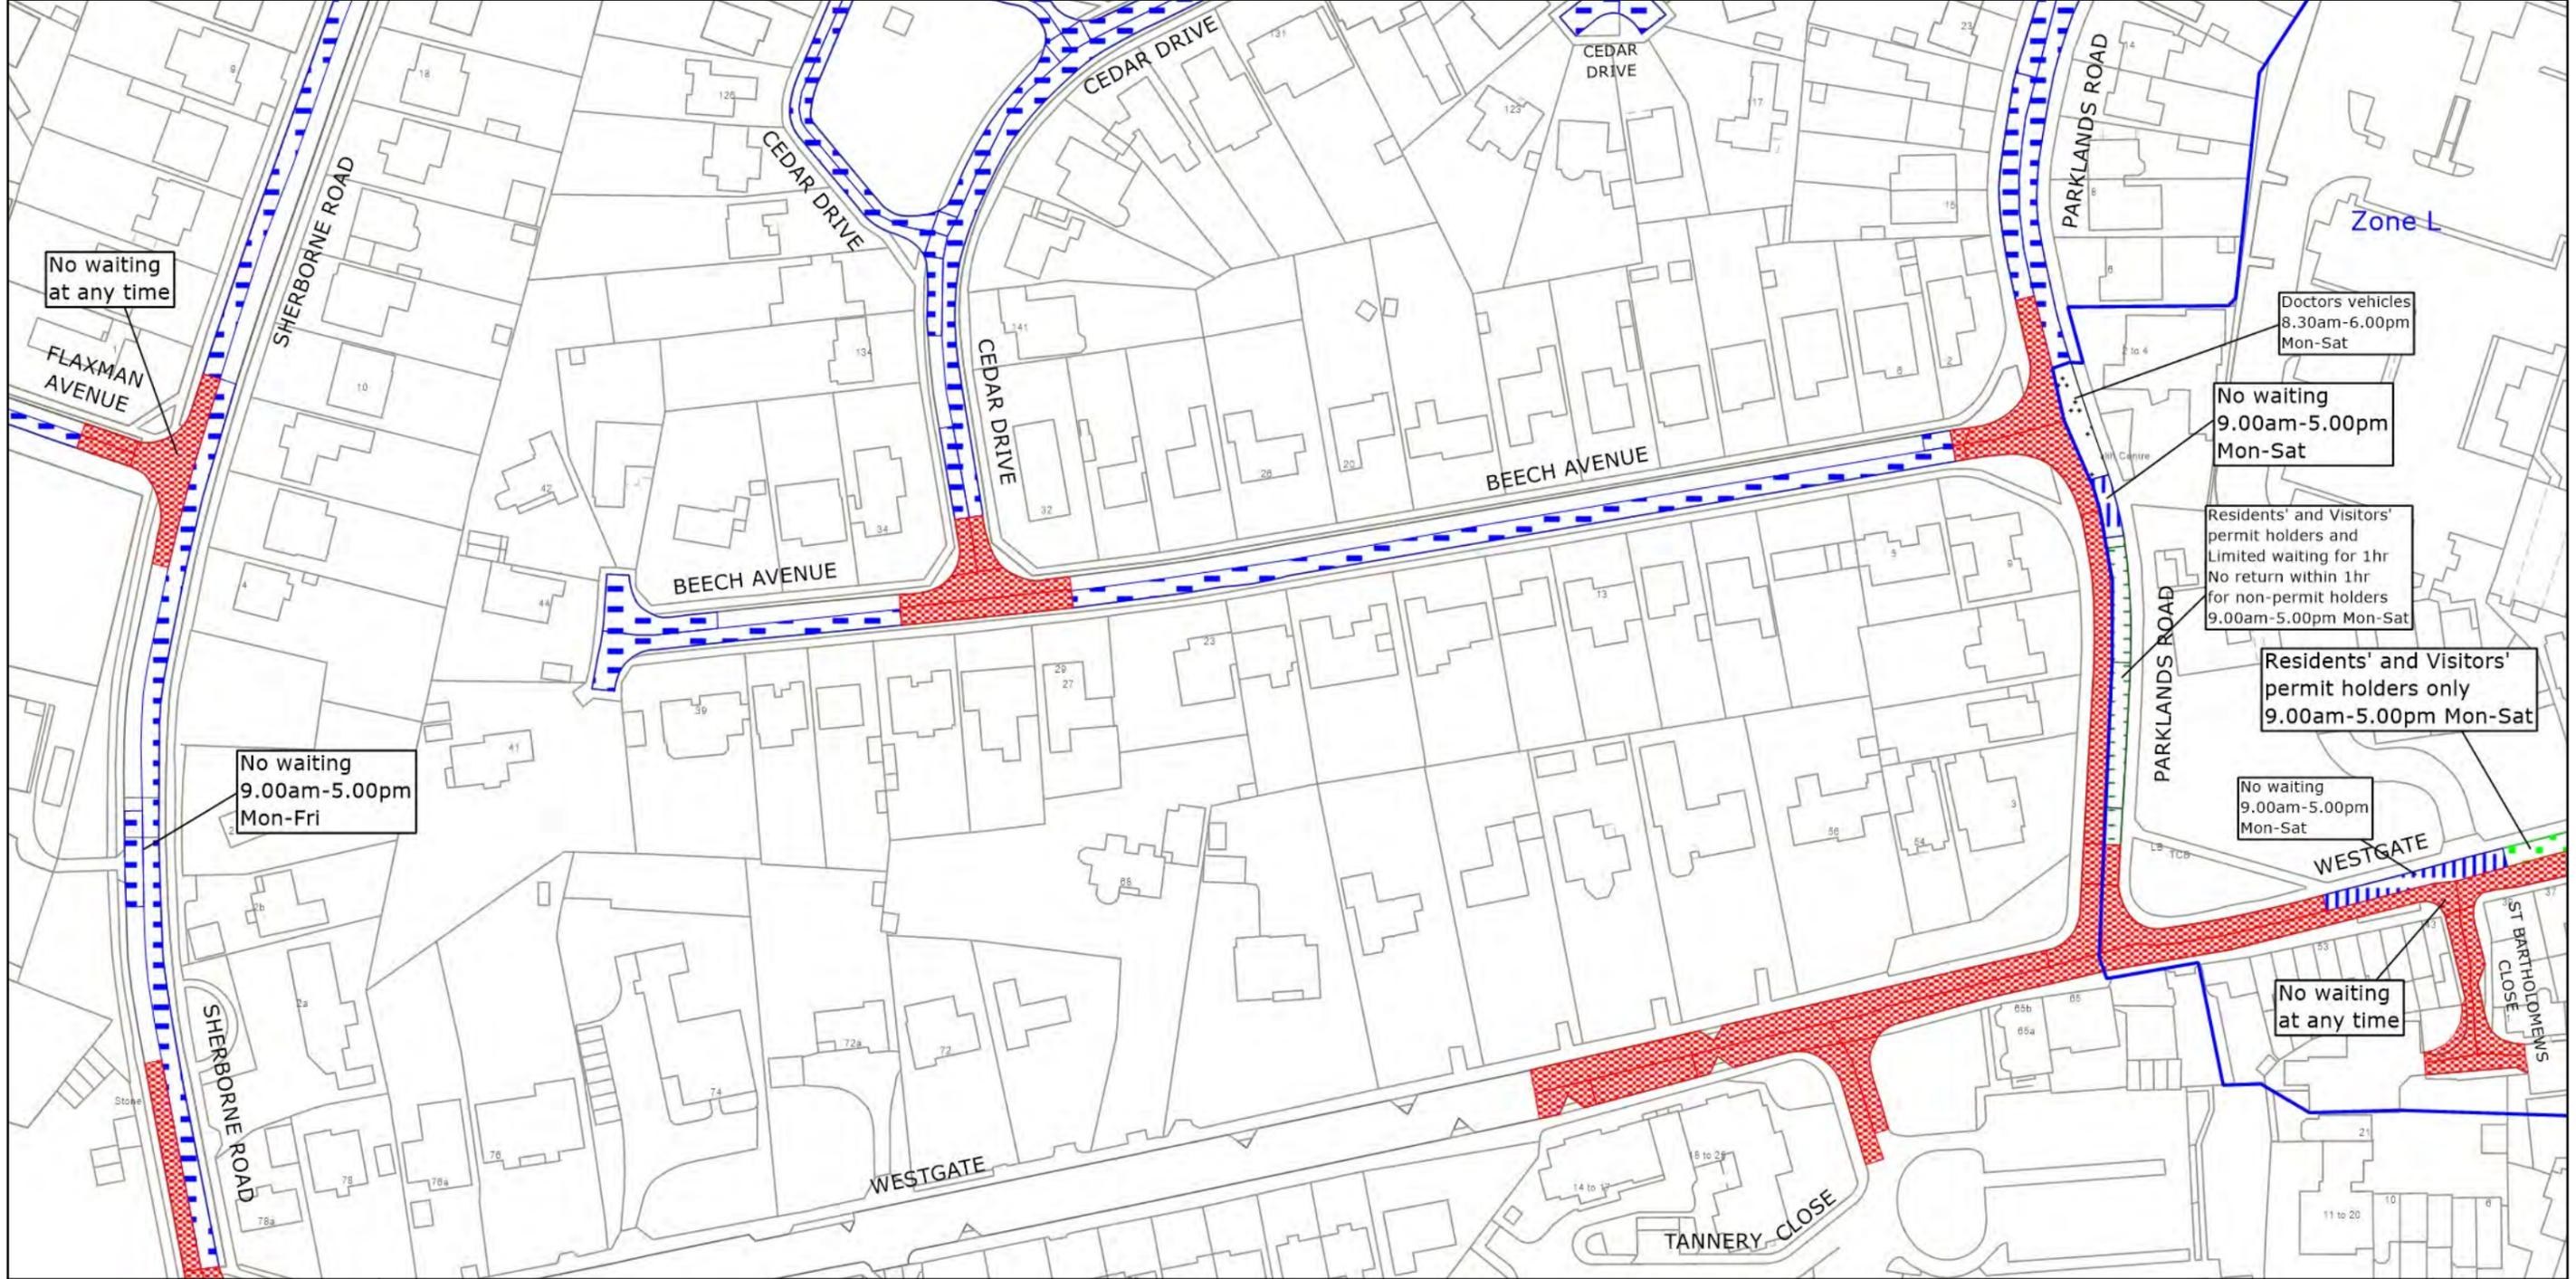© Crown copyright and database rights 2023 OS AC0000849983. You are permitted to use this data solely to enable you to respond to, or interact with, the organisation that provided you with the data. You are not permitted to copy, sub-license, distribute or sell any of this data to third parties in any form.




West Sussex County Council
 Highways & Transport
 The Grange
 Tower Street
 Chichester
 West Sussex
 PO19 1RH

CHICHESTER DISTRICT: CHICHESTER
 WAITING RESTRICTIONS

© Crown copyright and database rights 2023 OS AC0000849983. You are permitted to use this data solely to enable you to respond to, or interact with, the organisation that provided you with the data. You are not permitted to copy, sub-license, distribute or sell any of this data to third parties in any form.

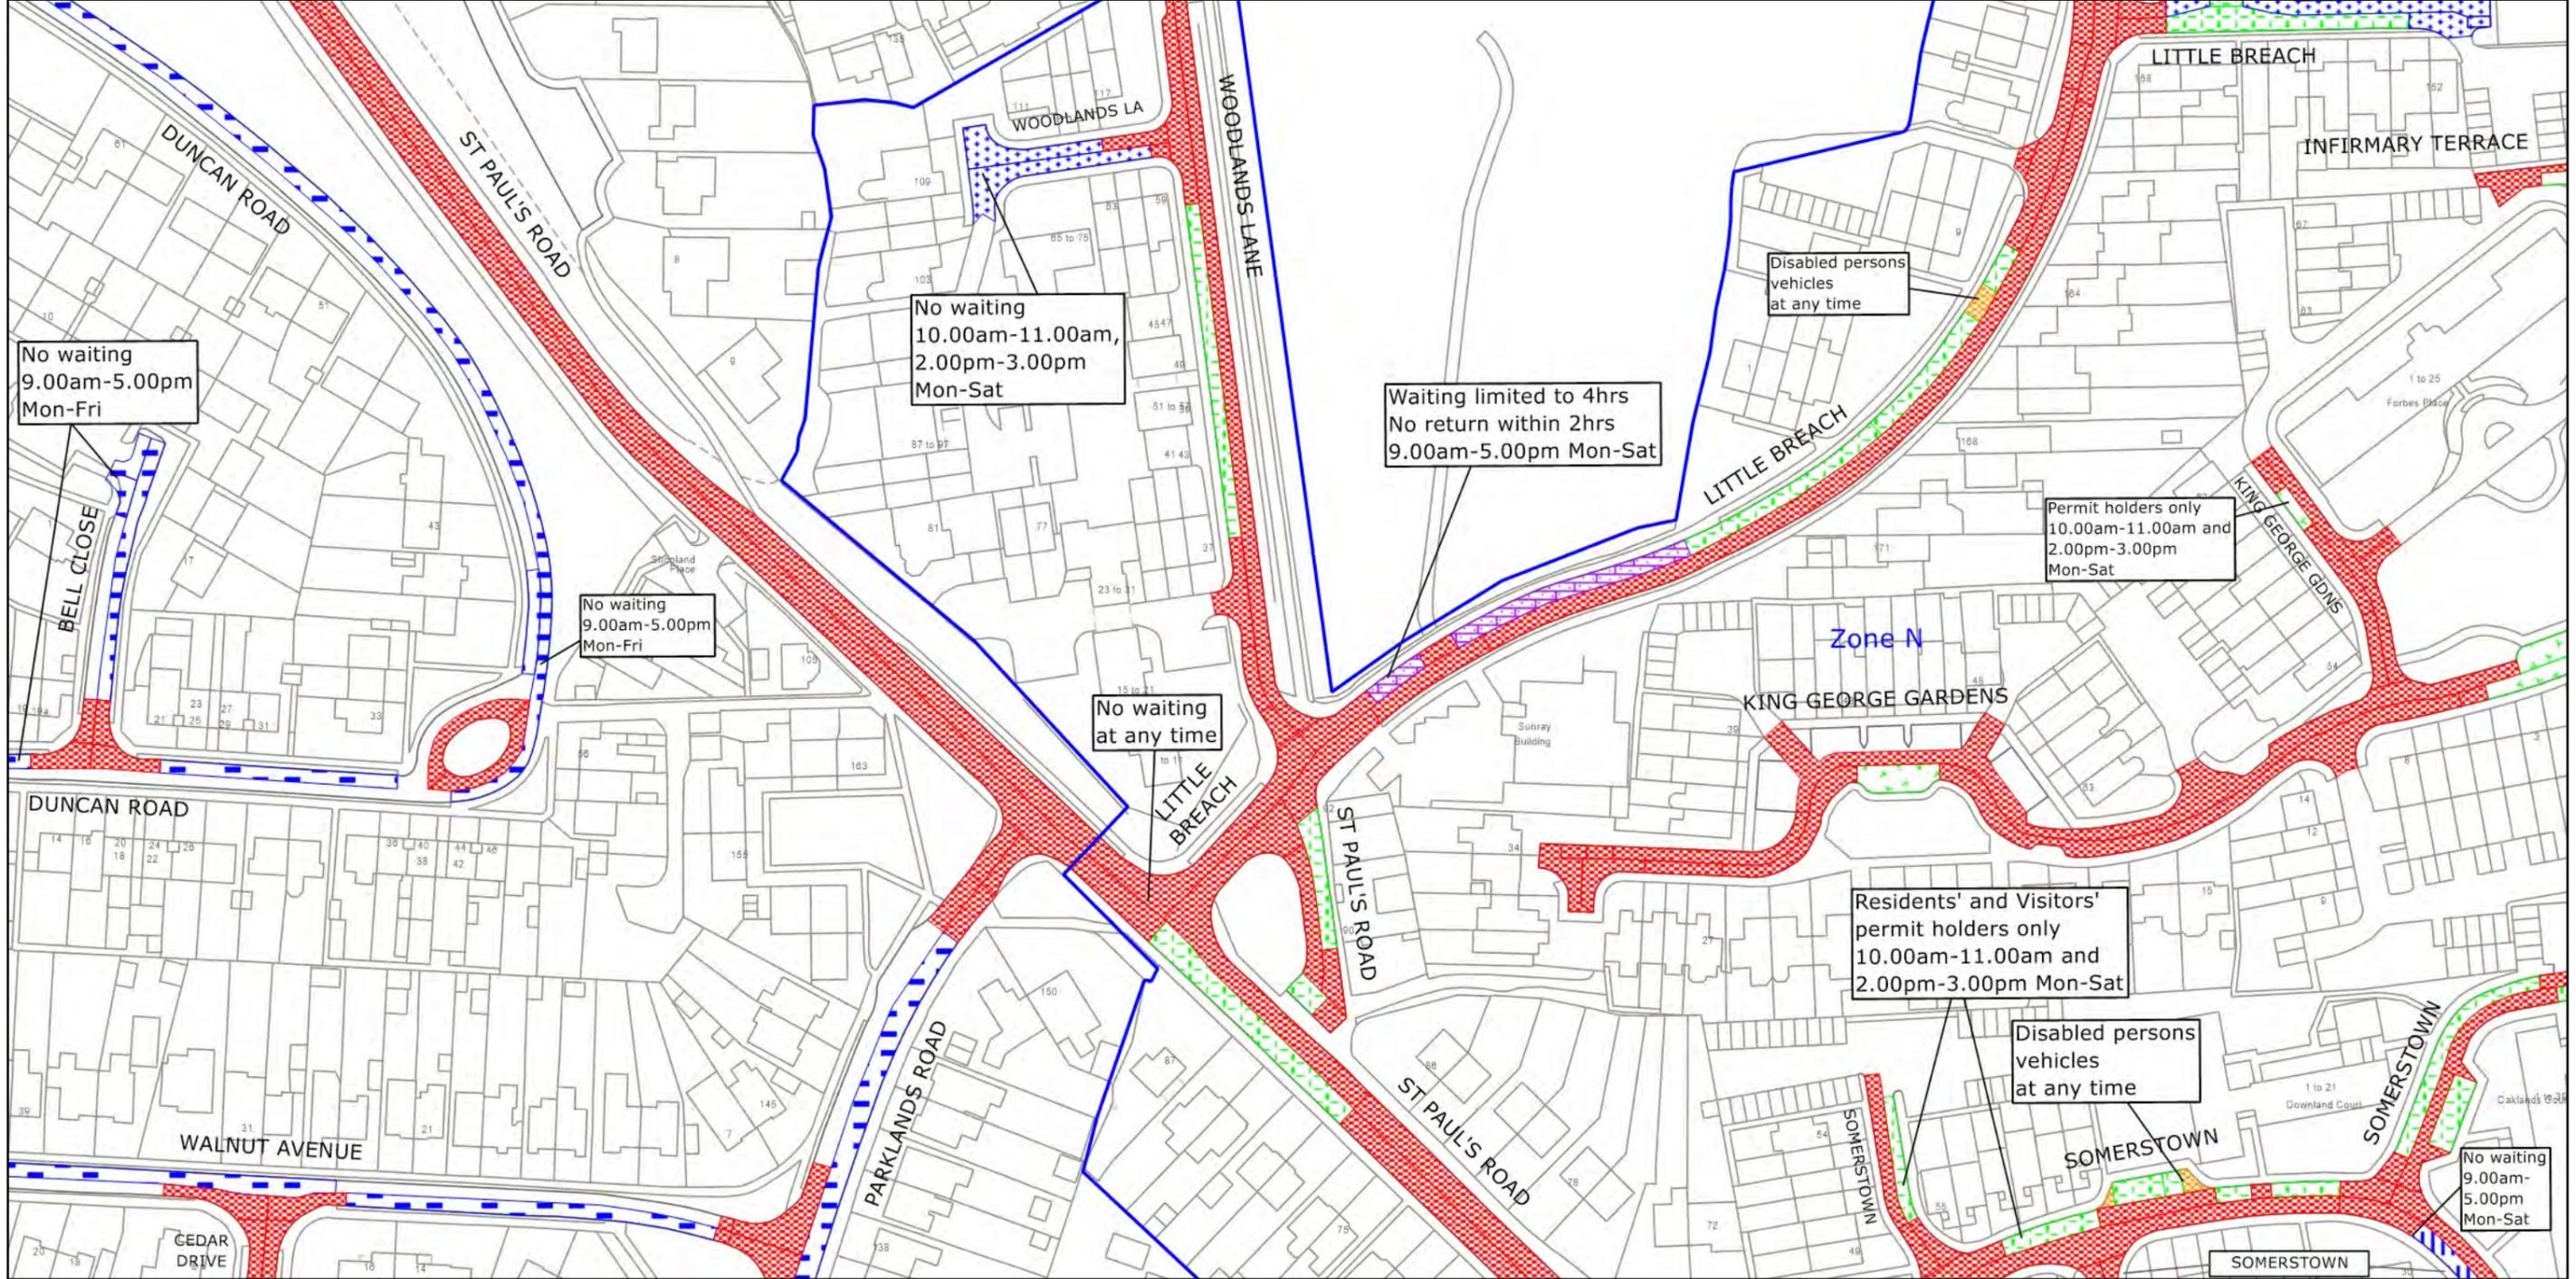TILE REF NO:
 SU8504NWN
 SHEET ISSUE NO 4
 SHEET ACTIVE FROM - 15.04.2024






West Sussex County Council
 Highways & Transport
 The Grange
 Tower Street
 Chichester
 West Sussex
 PO19 1RH

CHICHESTER DISTRICT: CHICHESTER
 WAITING RESTRICTIONS

TILE REF NO:
 SU8505NES
 SHEET ISSUE NO 6
 SHEET ACTIVE FROM - 15.04.2024



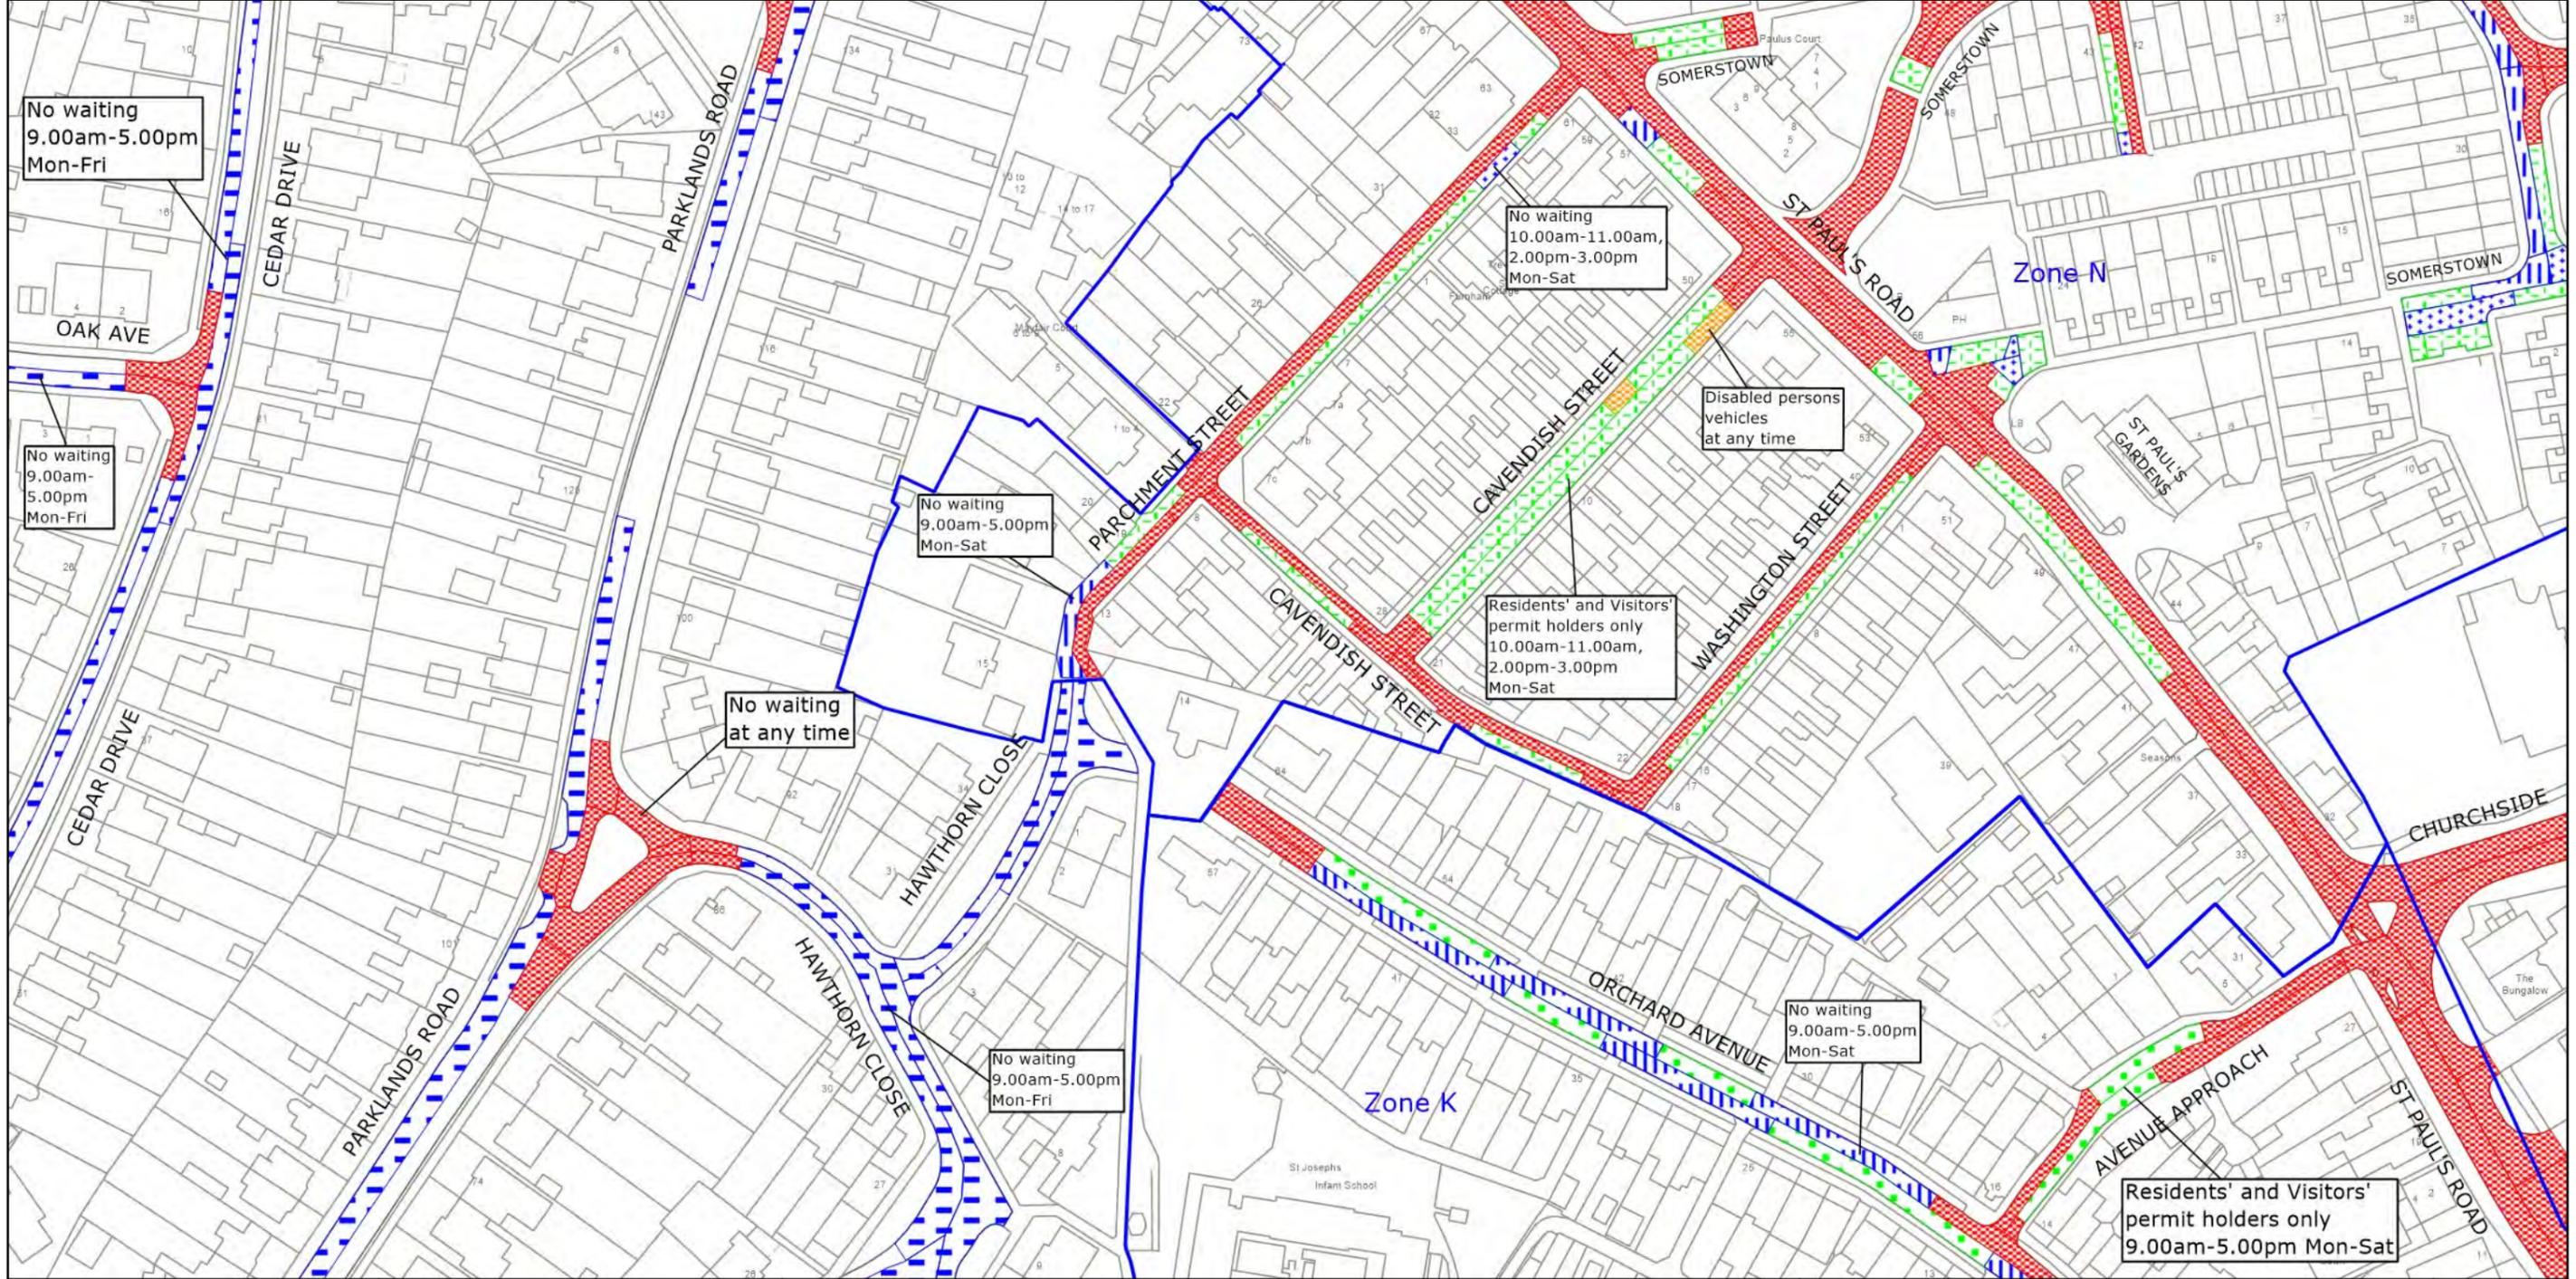© Crown copyright and database rights 2023 OS AC0000849983. You are permitted to use this data solely to enable you to respond to, or interact with, the organisation that provided you with the data. You are not permitted to copy, sub-license, distribute or sell any of this data to third parties in any form.




West Sussex County Council
 Highways & Transport
 The Grange
 Tower Street
 Chichester
 West Sussex
 PO19 1RH

CHICHESTER DISTRICT: CHICHESTER
 WAITING RESTRICTIONS

TILE REF NO:
 SU8505SEN
 SHEET ISSUE NO 4
 SHEET ACTIVE FROM - 15.04.2024

N
 SCALE:
 1:1250
 at A3 size

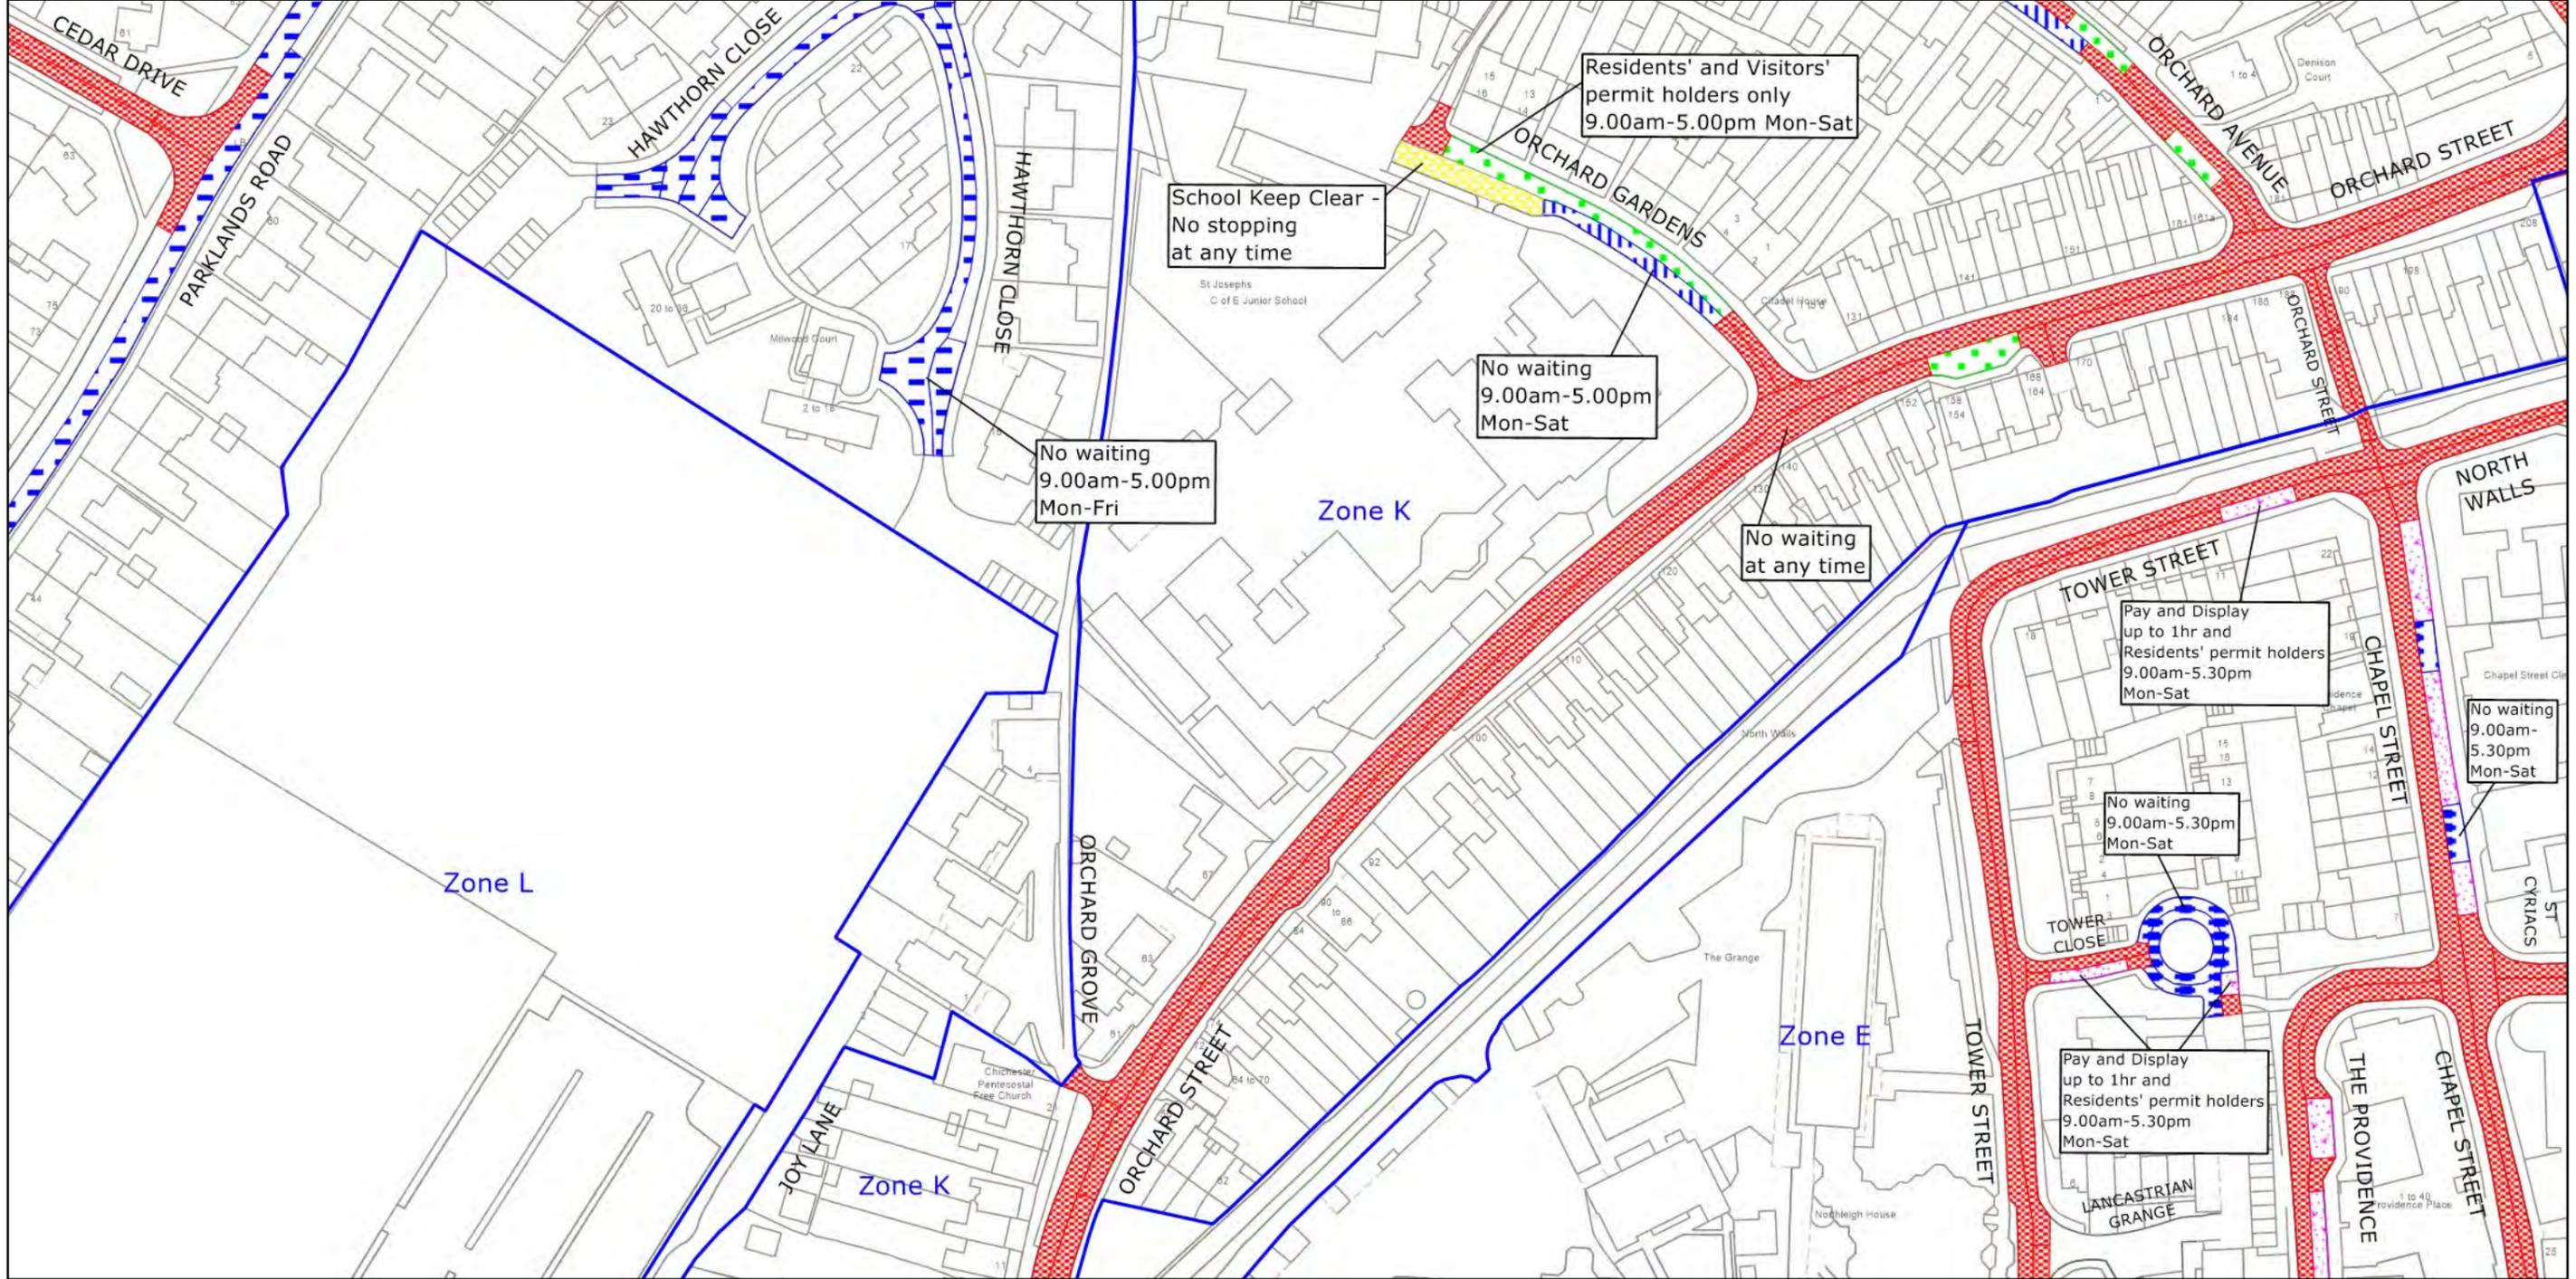© Crown copyright and database rights 2023 OS AC0000849983. You are permitted to use this data solely to enable you to respond to, or interact with, the organisation that provided you with the data. You are not permitted to copy, sub-license, distribute or sell any of this data to third parties in any form.




West Sussex County Council
 Highways & Transport
 The Grange
 Tower Street
 Chichester
 West Sussex
 PO19 1RH

CHICHESTER DISTRICT: CHICHESTER
 WAITING RESTRICTIONS

© Crown copyright and database rights 2023 OS AC0000849983. You are permitted to use this data solely to enable you to respond to, or interact with, the organisation that provided you with the data. You are not permitted to copy, sub-license, distribute or sell any of this data to third parties in any form.

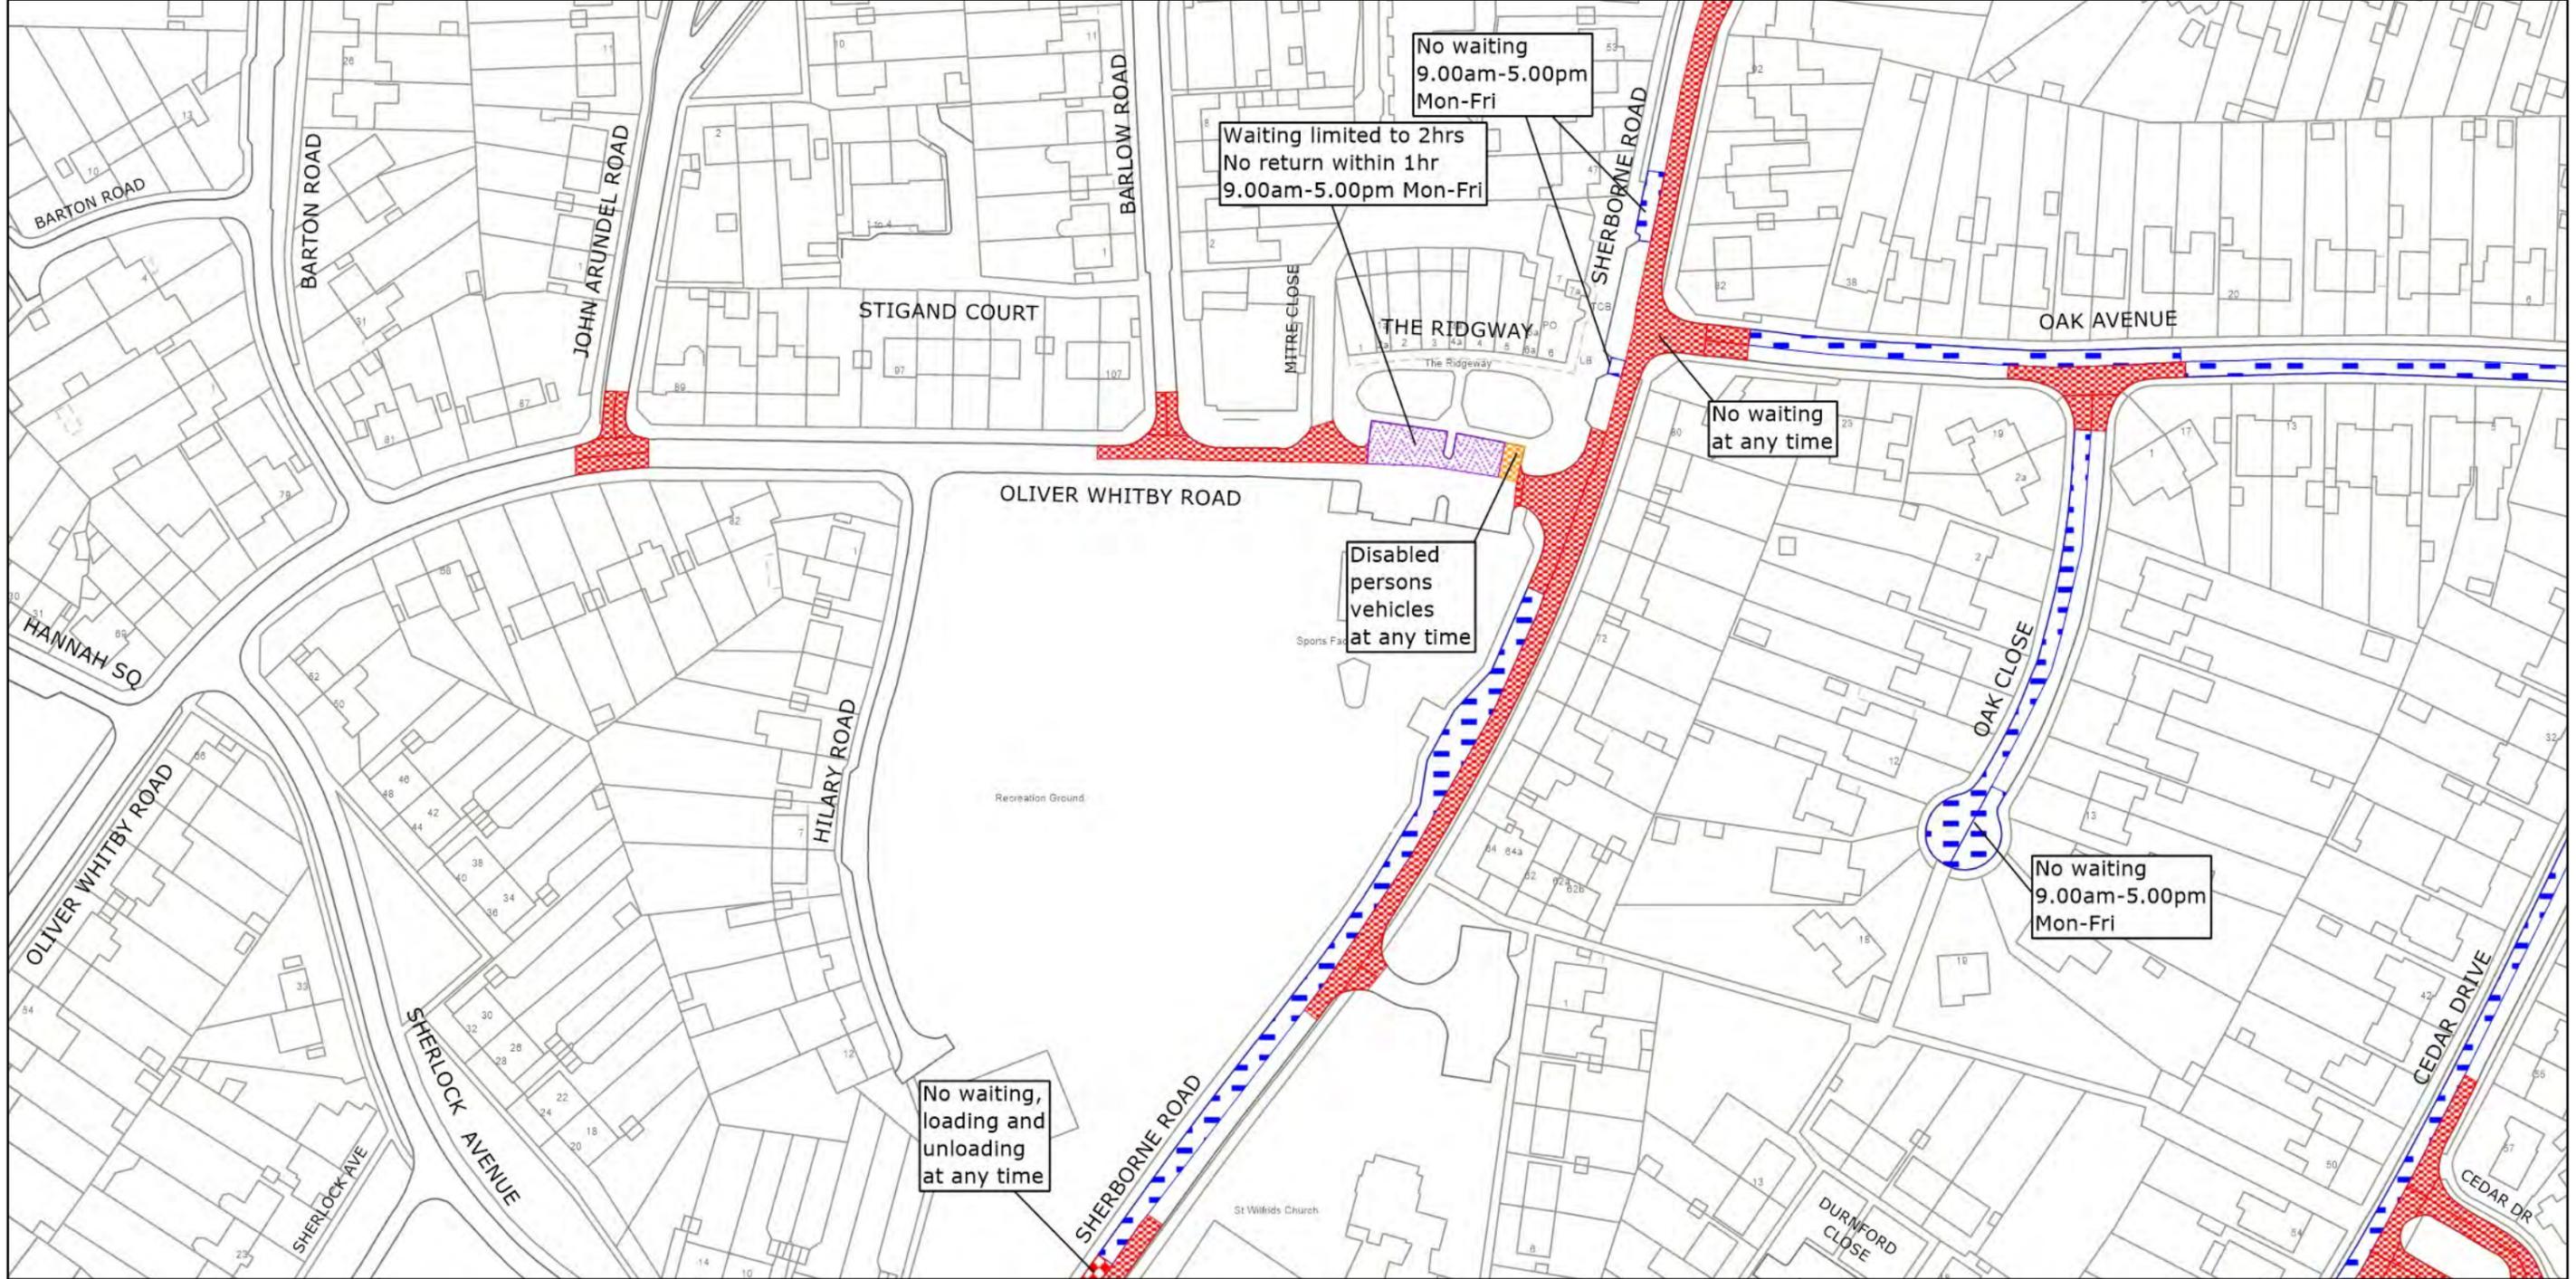TILE REF NO:
SU8505SES
 SHEET ISSUE NO 5
 SHEET ACTIVE FROM - 15.04.2024






West Sussex County Council
 Highways & Transport
 The Grange
 Tower Street
 Chichester
 West Sussex
 PO19 1RH

CHICHESTER DISTRICT: CHICHESTER
 WAITING RESTRICTIONS

TILE REF NO:
 SU8505SWN
 SHEET ISSUE NO 4
 SHEET ACTIVE FROM - 15.04.2024

N
 SCALE:
 1:1250
 at A3 size

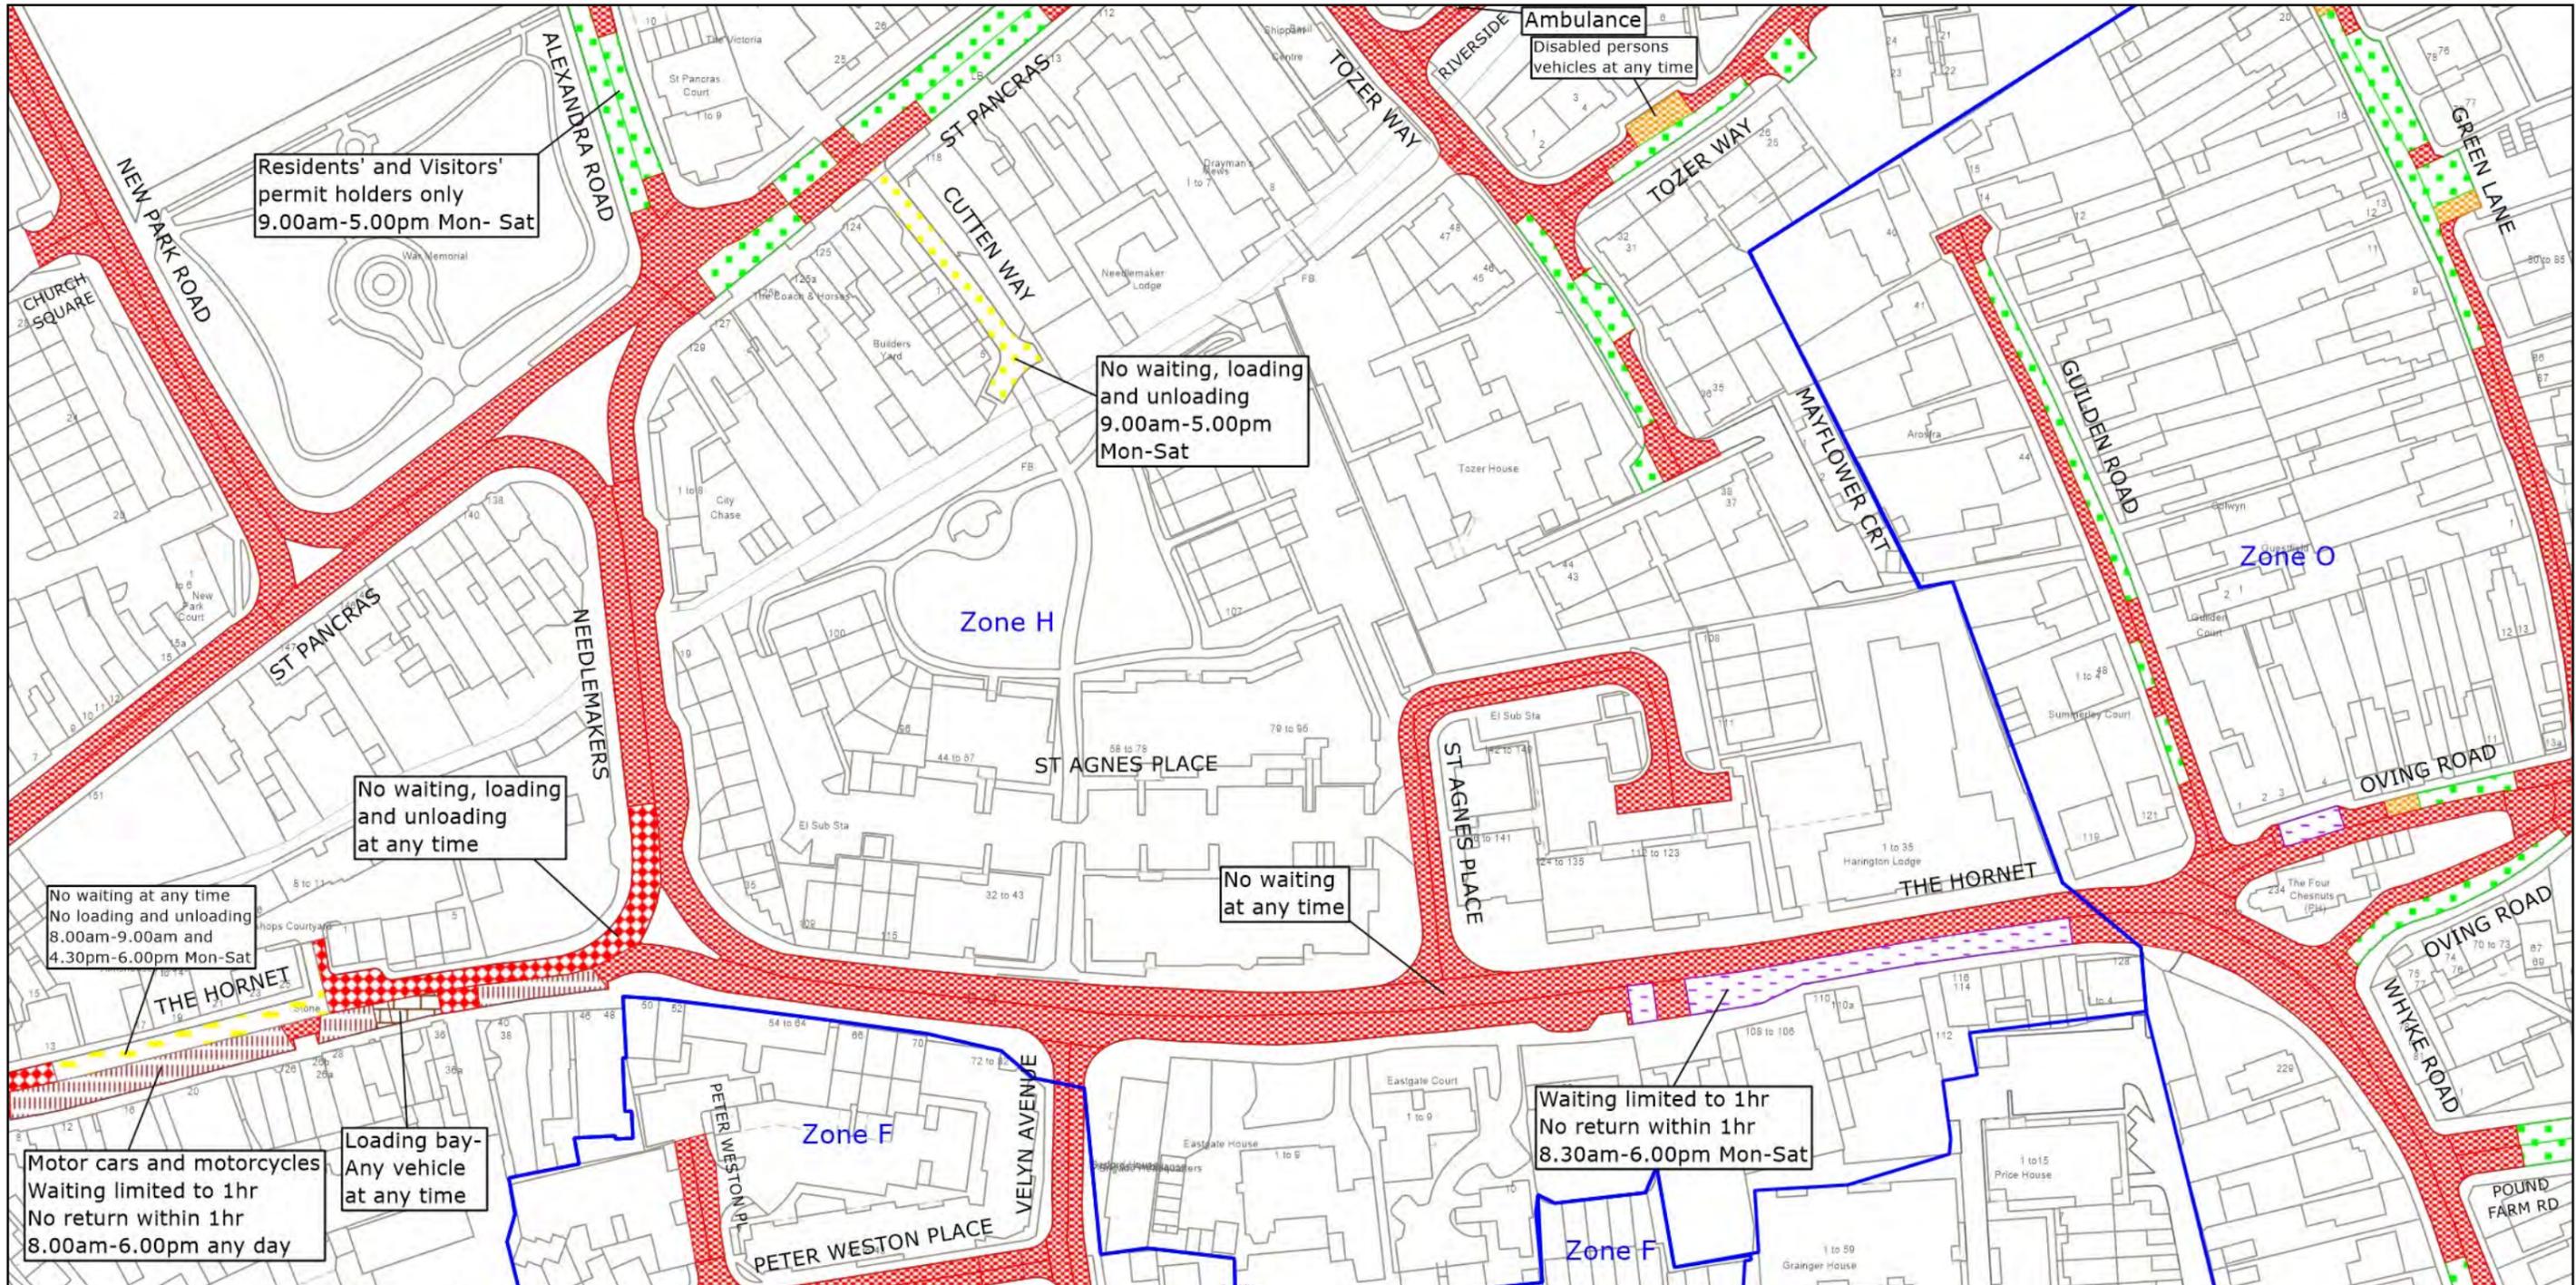© Crown copyright and database rights 2023 OS AC0000849983. You are permitted to use this data solely to enable you to respond to, or interact with, the organisation that provided you with the data. You are not permitted to copy, sub-license, distribute or sell any of this data to third parties in any form.



West Sussex County Council
 Highways & Transport
 The Grange
 Tower Street
 Chichester
 West Sussex
 PO19 1RH

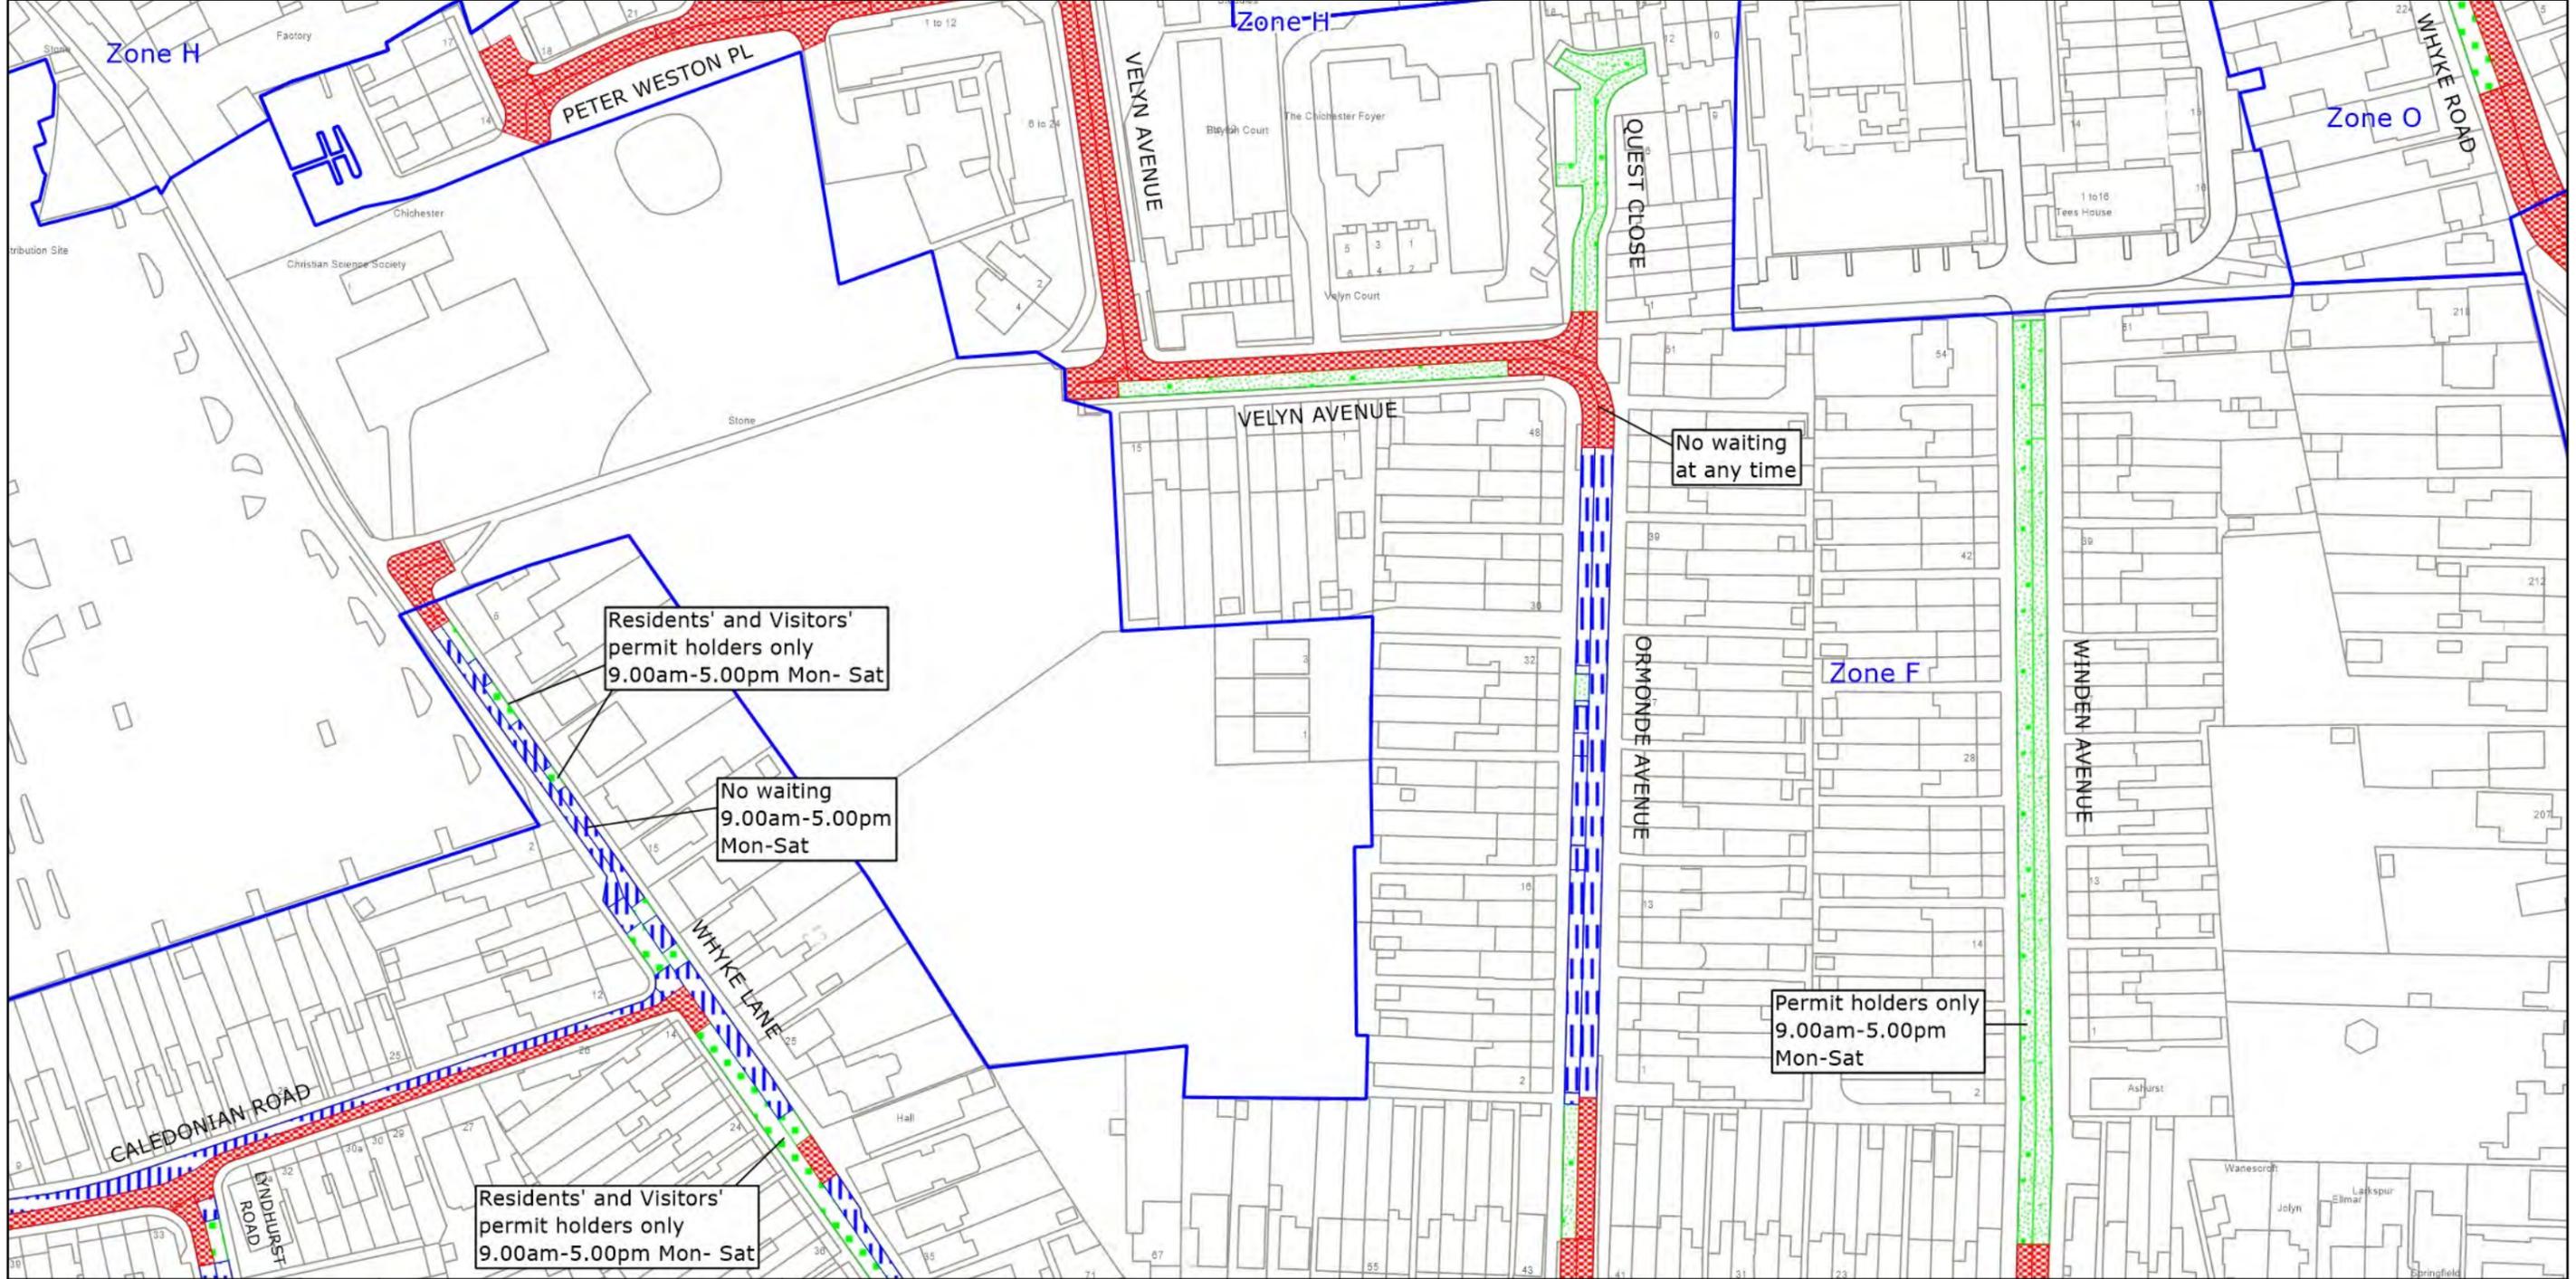
CHICHESTER DISTRICT: CHICHESTER
 WAITING RESTRICTIONS

© Crown copyright and database rights 2023 OS AC0000849983. You are permitted to use this data solely to enable you to respond to, or interact with, the organisation that provided you with the data. You are not permitted to copy, sub-license, distribute or sell any of this data to third parties in any form.

**TILE REF NO:
 SU8604NEN**

SHEET ISSUE NO 7
 SHEET ACTIVE FROM - 15.04.2024






West Sussex County Council
 Highways & Transport
 The Grange
 Tower Street
 Chichester
 West Sussex
 PO19 1RH

CHICHESTER DISTRICT: CHICHESTER
 WAITING RESTRICTIONS

TILE REF NO:
 SU8604NES
 SHEET ISSUE NO 7
 SHEET ACTIVE FROM - 15.04.2024



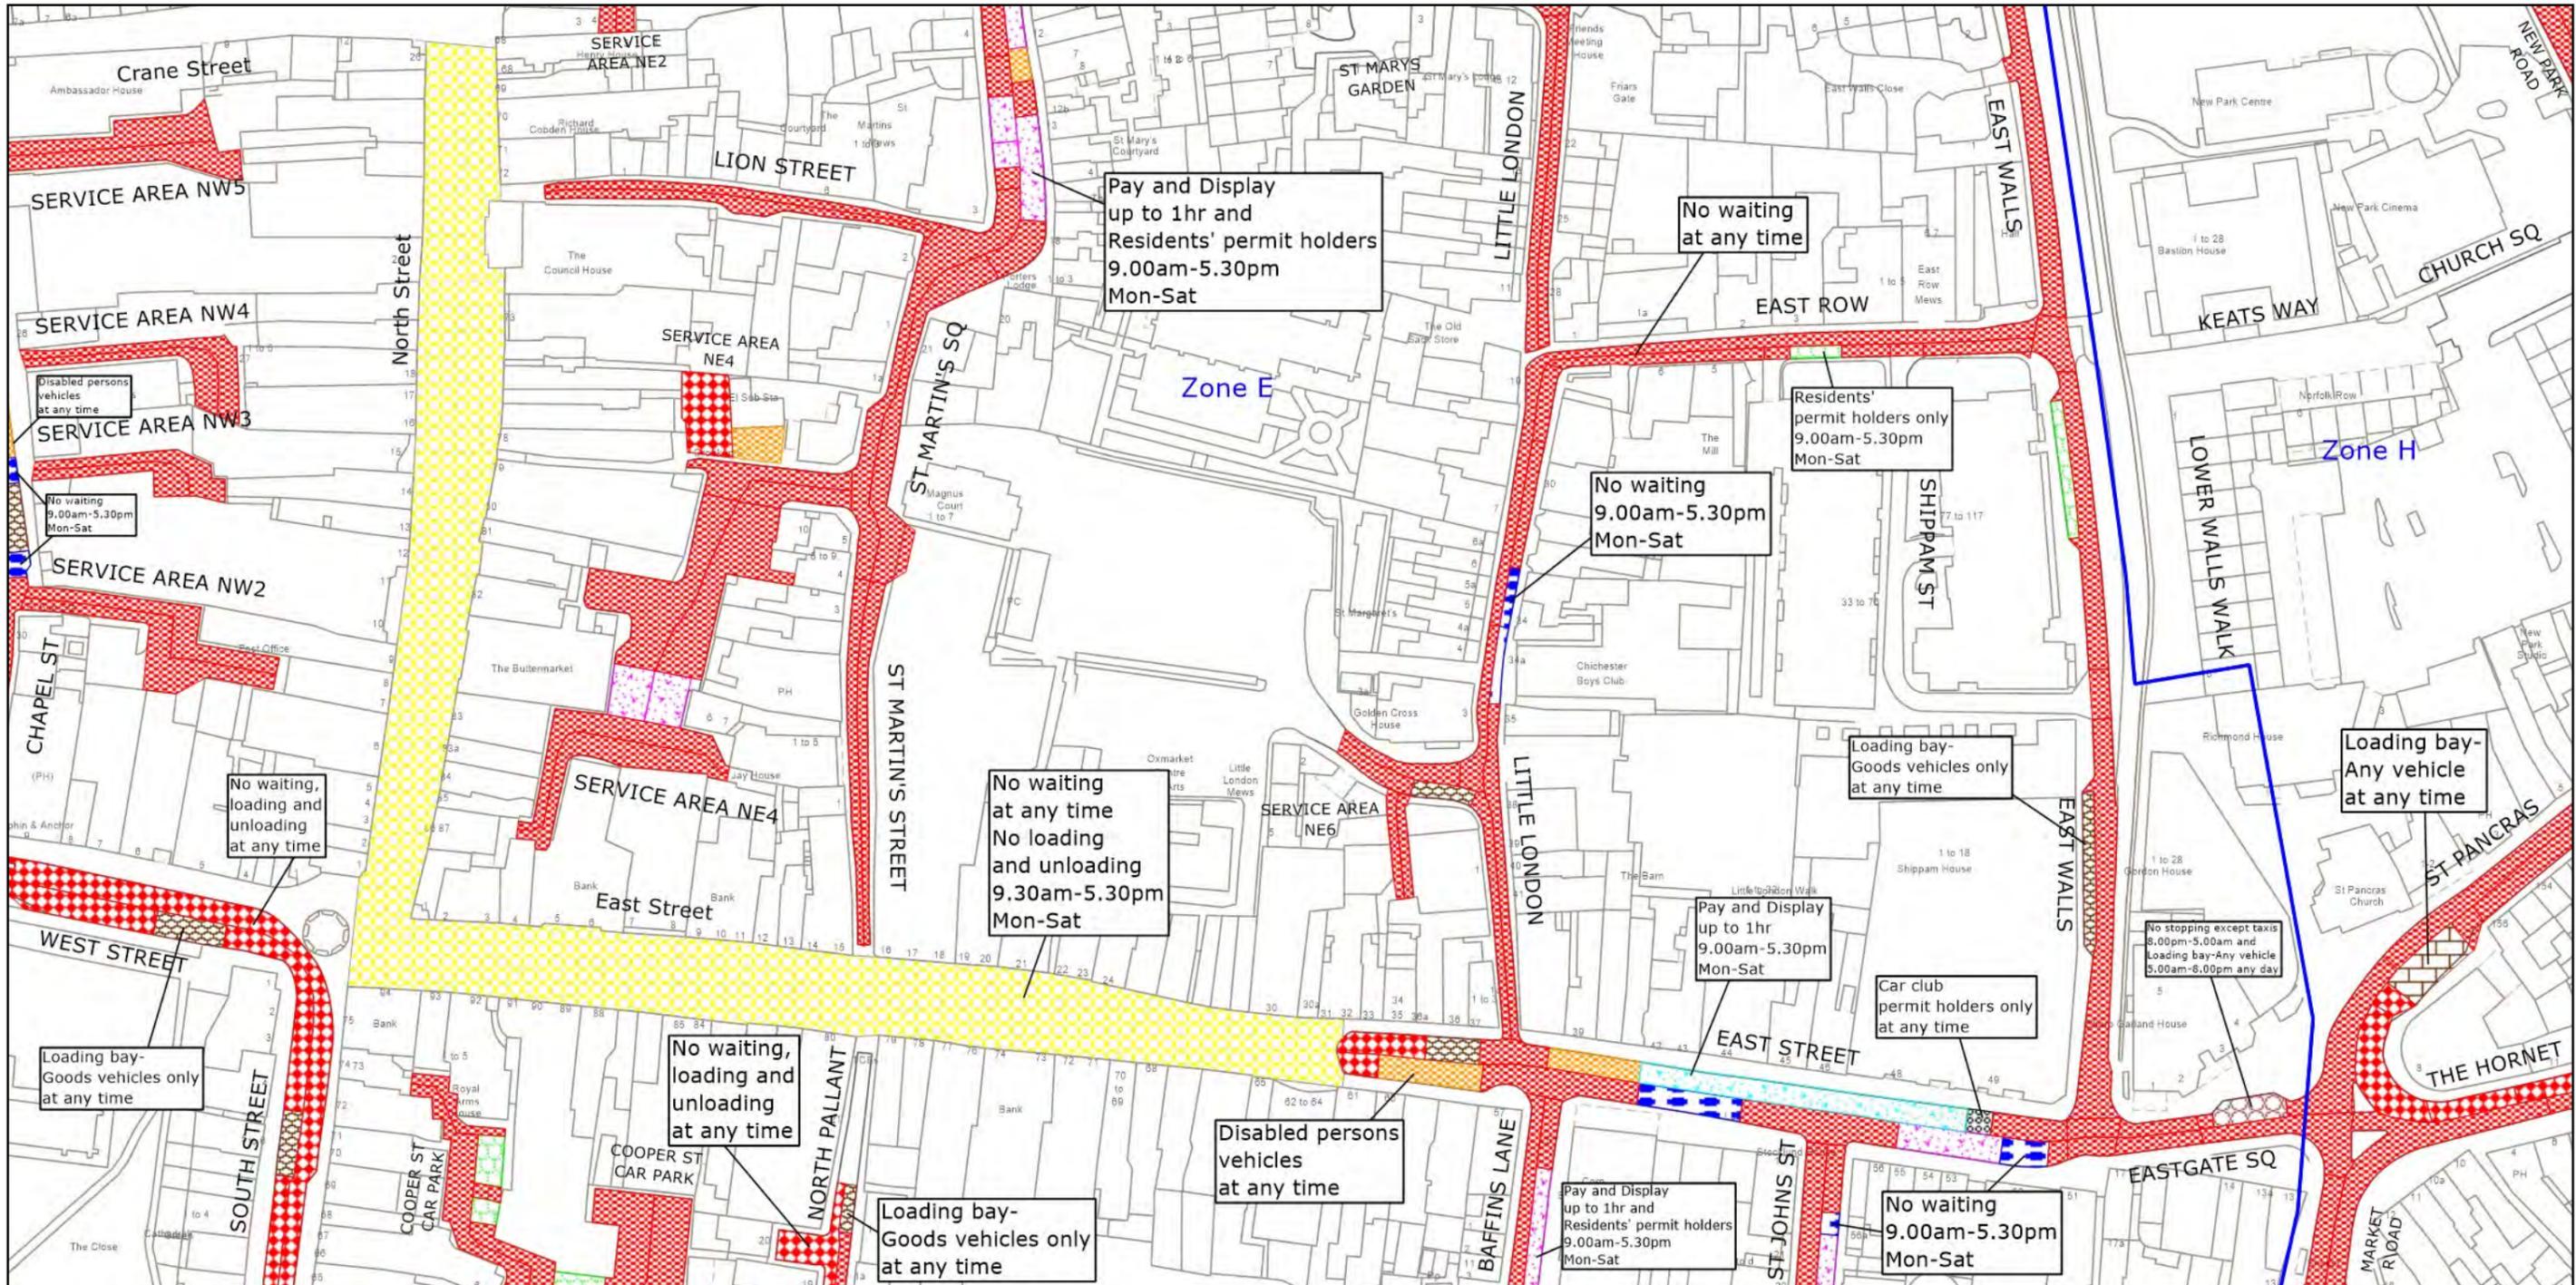© Crown copyright and database rights 2023 OS AC0000849983. You are permitted to use this data solely to enable you to respond to, or interact with, the organisation that provided you with the data. You are not permitted to copy, sub-license, distribute or sell any of this data to third parties in any form.




West Sussex County Council
 Highways & Transport
 The Grange
 Tower Street
 Chichester
 West Sussex
 PO19 1RH

CHICHESTER DISTRICT: CHICHESTER
 WAITING RESTRICTIONS

TILE REF NO:
 SU8604NWN
 SHEET ISSUE NO 8
 SHEET ACTIVE FROM - 15.04.2024

N
 SCALE:
 1:1250
 at A3 size

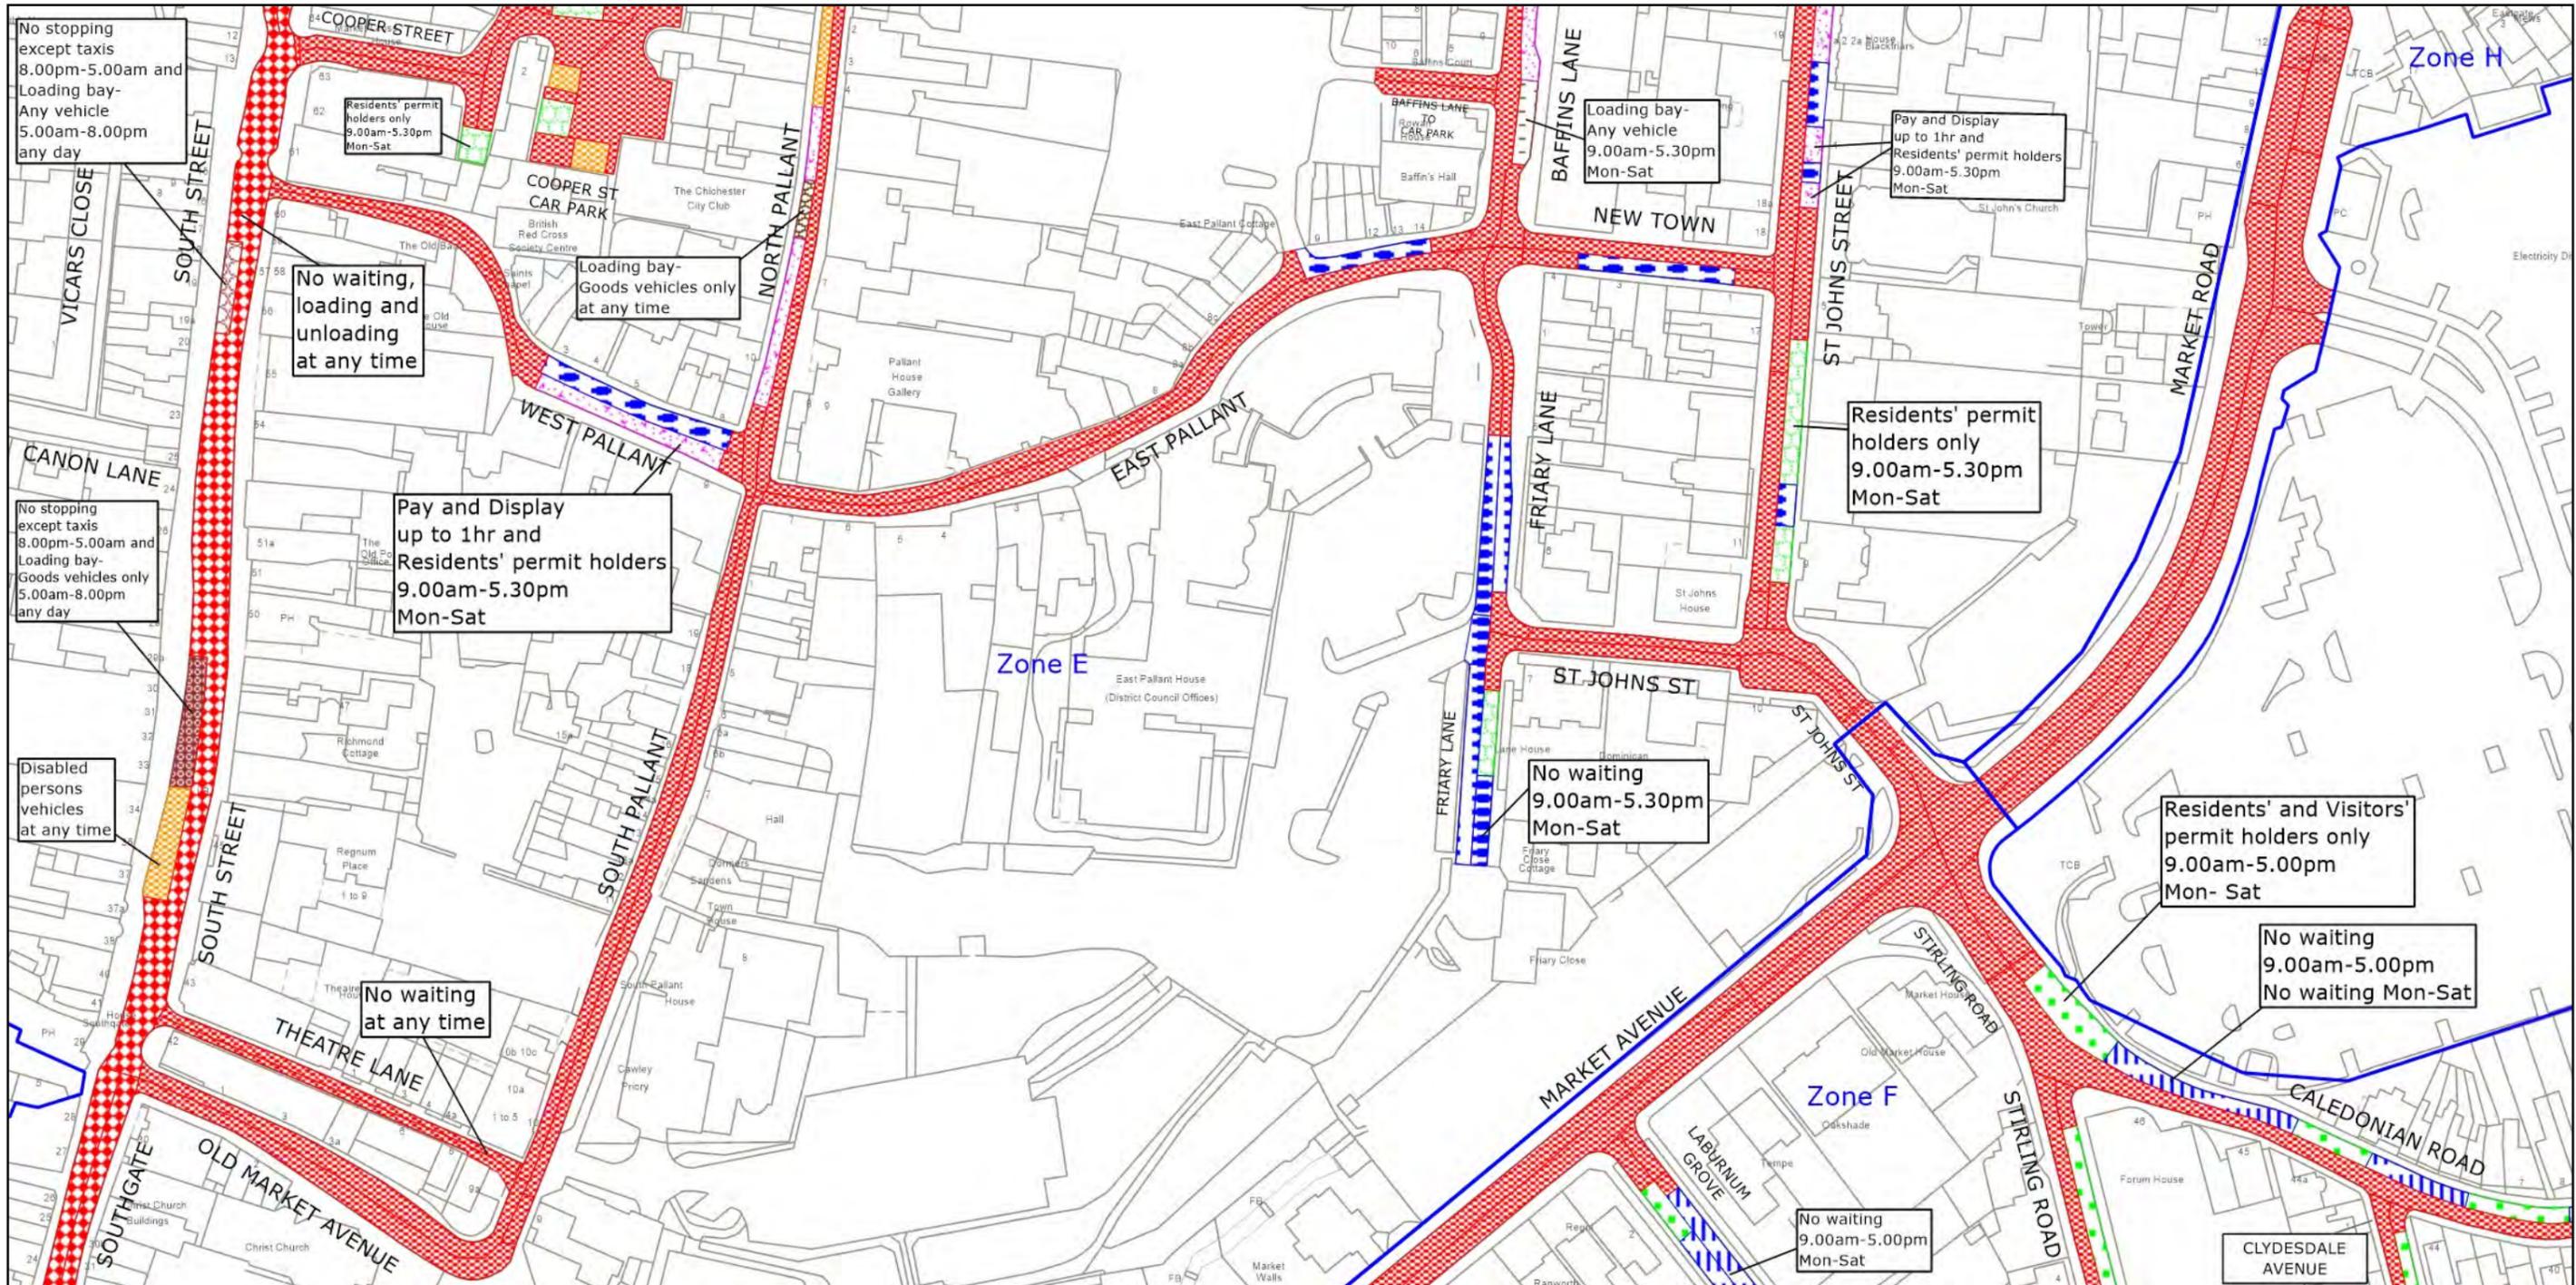© Crown copyright and database rights 2023 OS AC0000849983. You are permitted to use this data solely to enable you to respond to, or interact with, the organisation that provided you with the data. You are not permitted to copy, sub-license, distribute or sell any of this data to third parties in any form.




West Sussex County Council
 Highways & Transport
 The Grange
 Tower Street
 Chichester
 West Sussex
 PO19 1RH

CHICHESTER DISTRICT: CHICHESTER
 WAITING RESTRICTIONS

© Crown copyright and database rights 2023 OS AC0000849983. You are permitted to use this data solely to enable you to respond to, or interact with, the organisation that provided you with the data. You are not permitted to copy, sub-license, distribute or sell any of this data to third parties in any form.

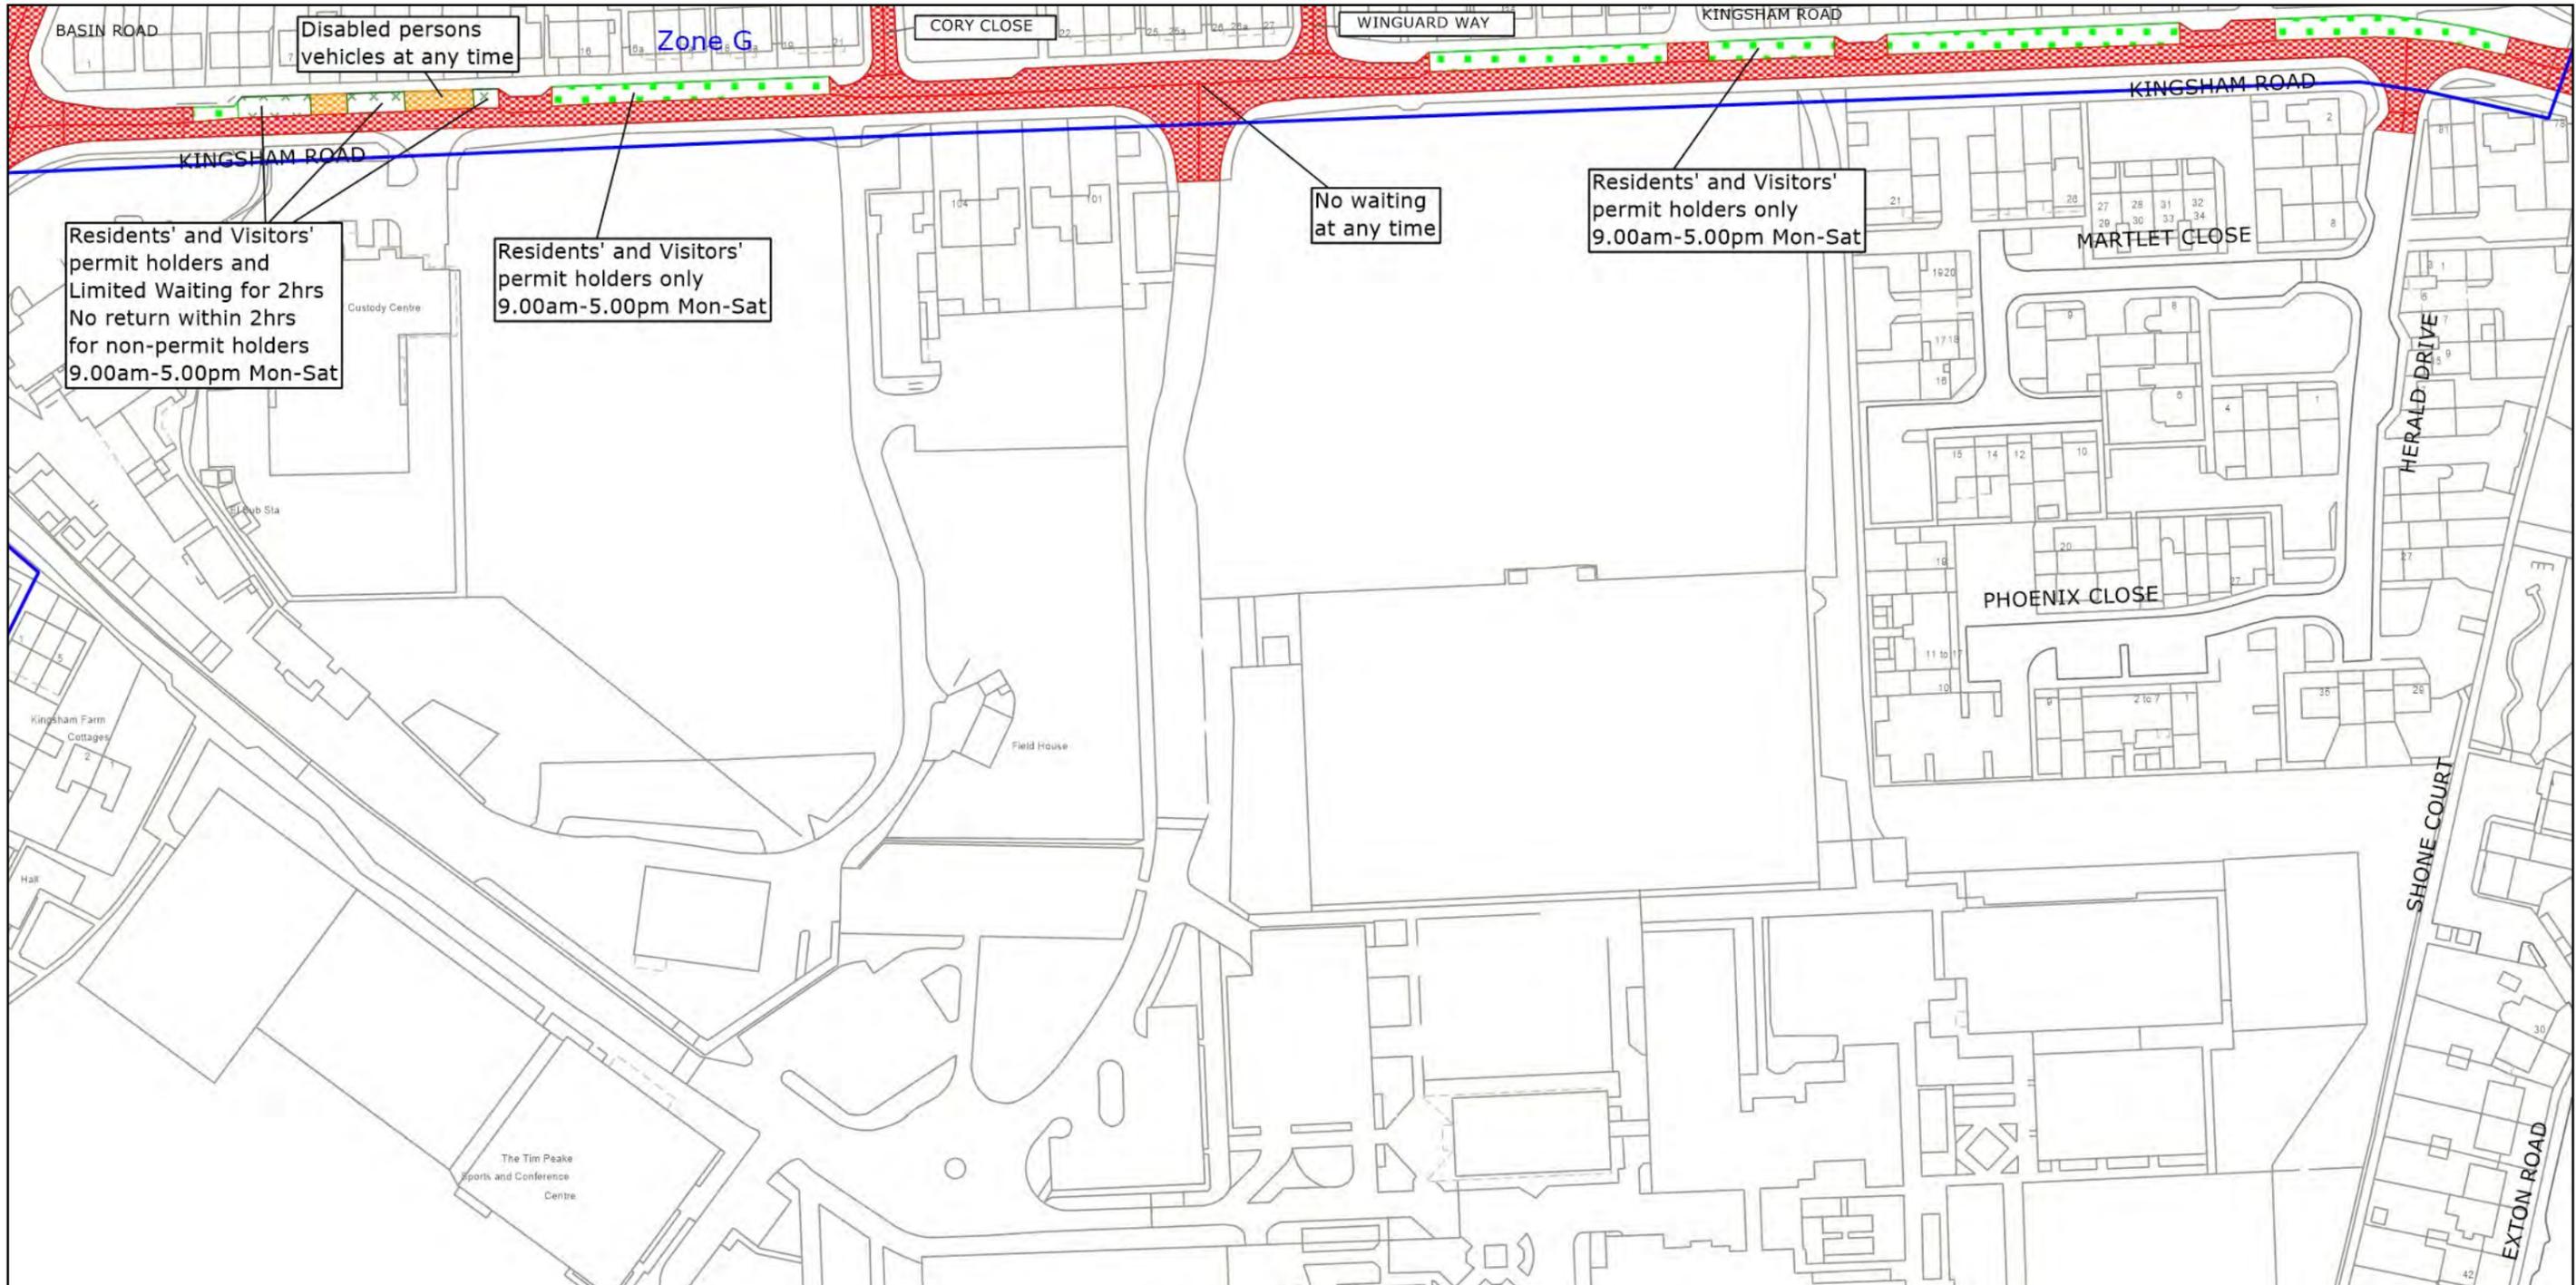TILE REF NO:
SU8604NWS
 SHEET ISSUE NO 7
 SHEET ACTIVE FROM - 15.04.2024





Residents' and Visitors' permit holders and Limited Waiting for 2hrs No return within 2hrs for non-permit holders 9.00am-5.00pm Mon-Sat

Residents' and Visitors' permit holders only 9.00am-5.00pm Mon-Sat

No waiting at any time

Residents' and Visitors' permit holders only 9.00am-5.00pm Mon-Sat

Disabled persons vehicles at any time

Zone G



West Sussex County Council
Highways & Transport
The Grange
Tower Street
Chichester
West Sussex
PO19 1RH

CHICHESTER DISTRICT: CHICHESTER
WAITING RESTRICTIONS

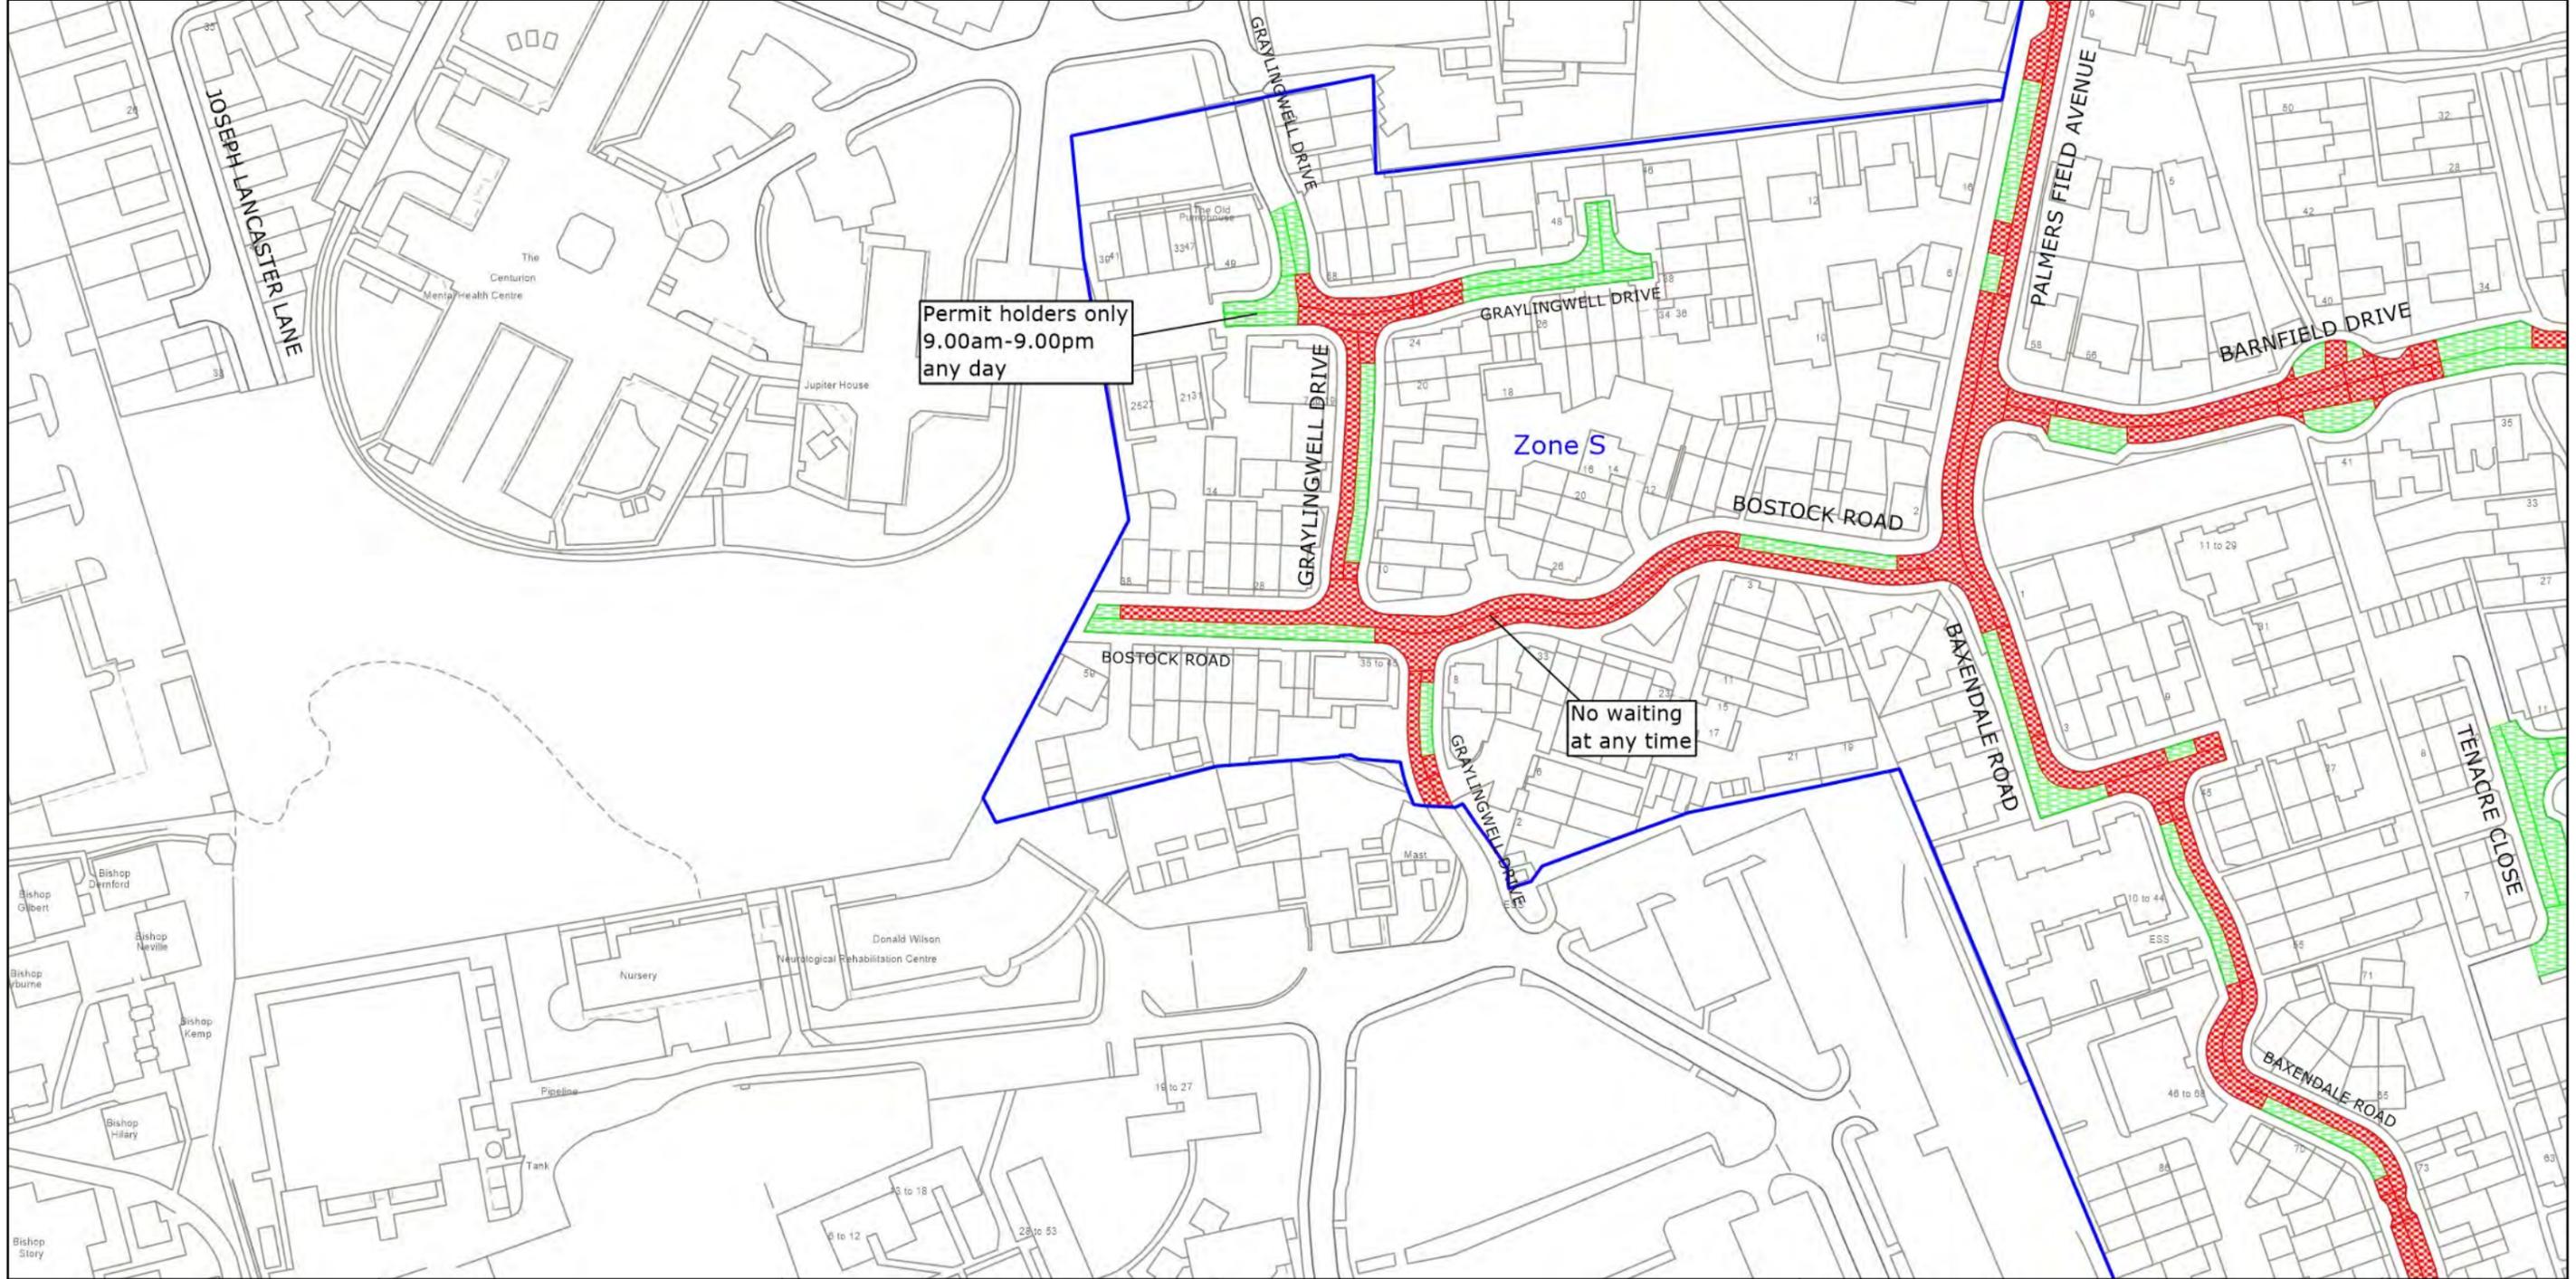
© Crown copyright and database rights 2023 OS AC0000849983. You are permitted to use this data solely to enable you to respond to, or interact with, the organisation that provided you with the data. You are not permitted to copy, sub-license, distribute or sell any of this data to third parties in any form.

TILE REF NO:
SU8604SWS

SHEET ISSUE NO 3
SHEET ACTIVE FROM - 15.04.2024



SCALE:
1:1250
at A3 size



Permit holders only
9.00am-9.00pm
any day

Zone S

No waiting
at any time



West Sussex County Council
Highways & Transport
The Grange
Tower Street
Chichester
West Sussex
PO19 1RH

CHICHESTER DISTRICT: CHICHESTER
WAITING RESTRICTIONS

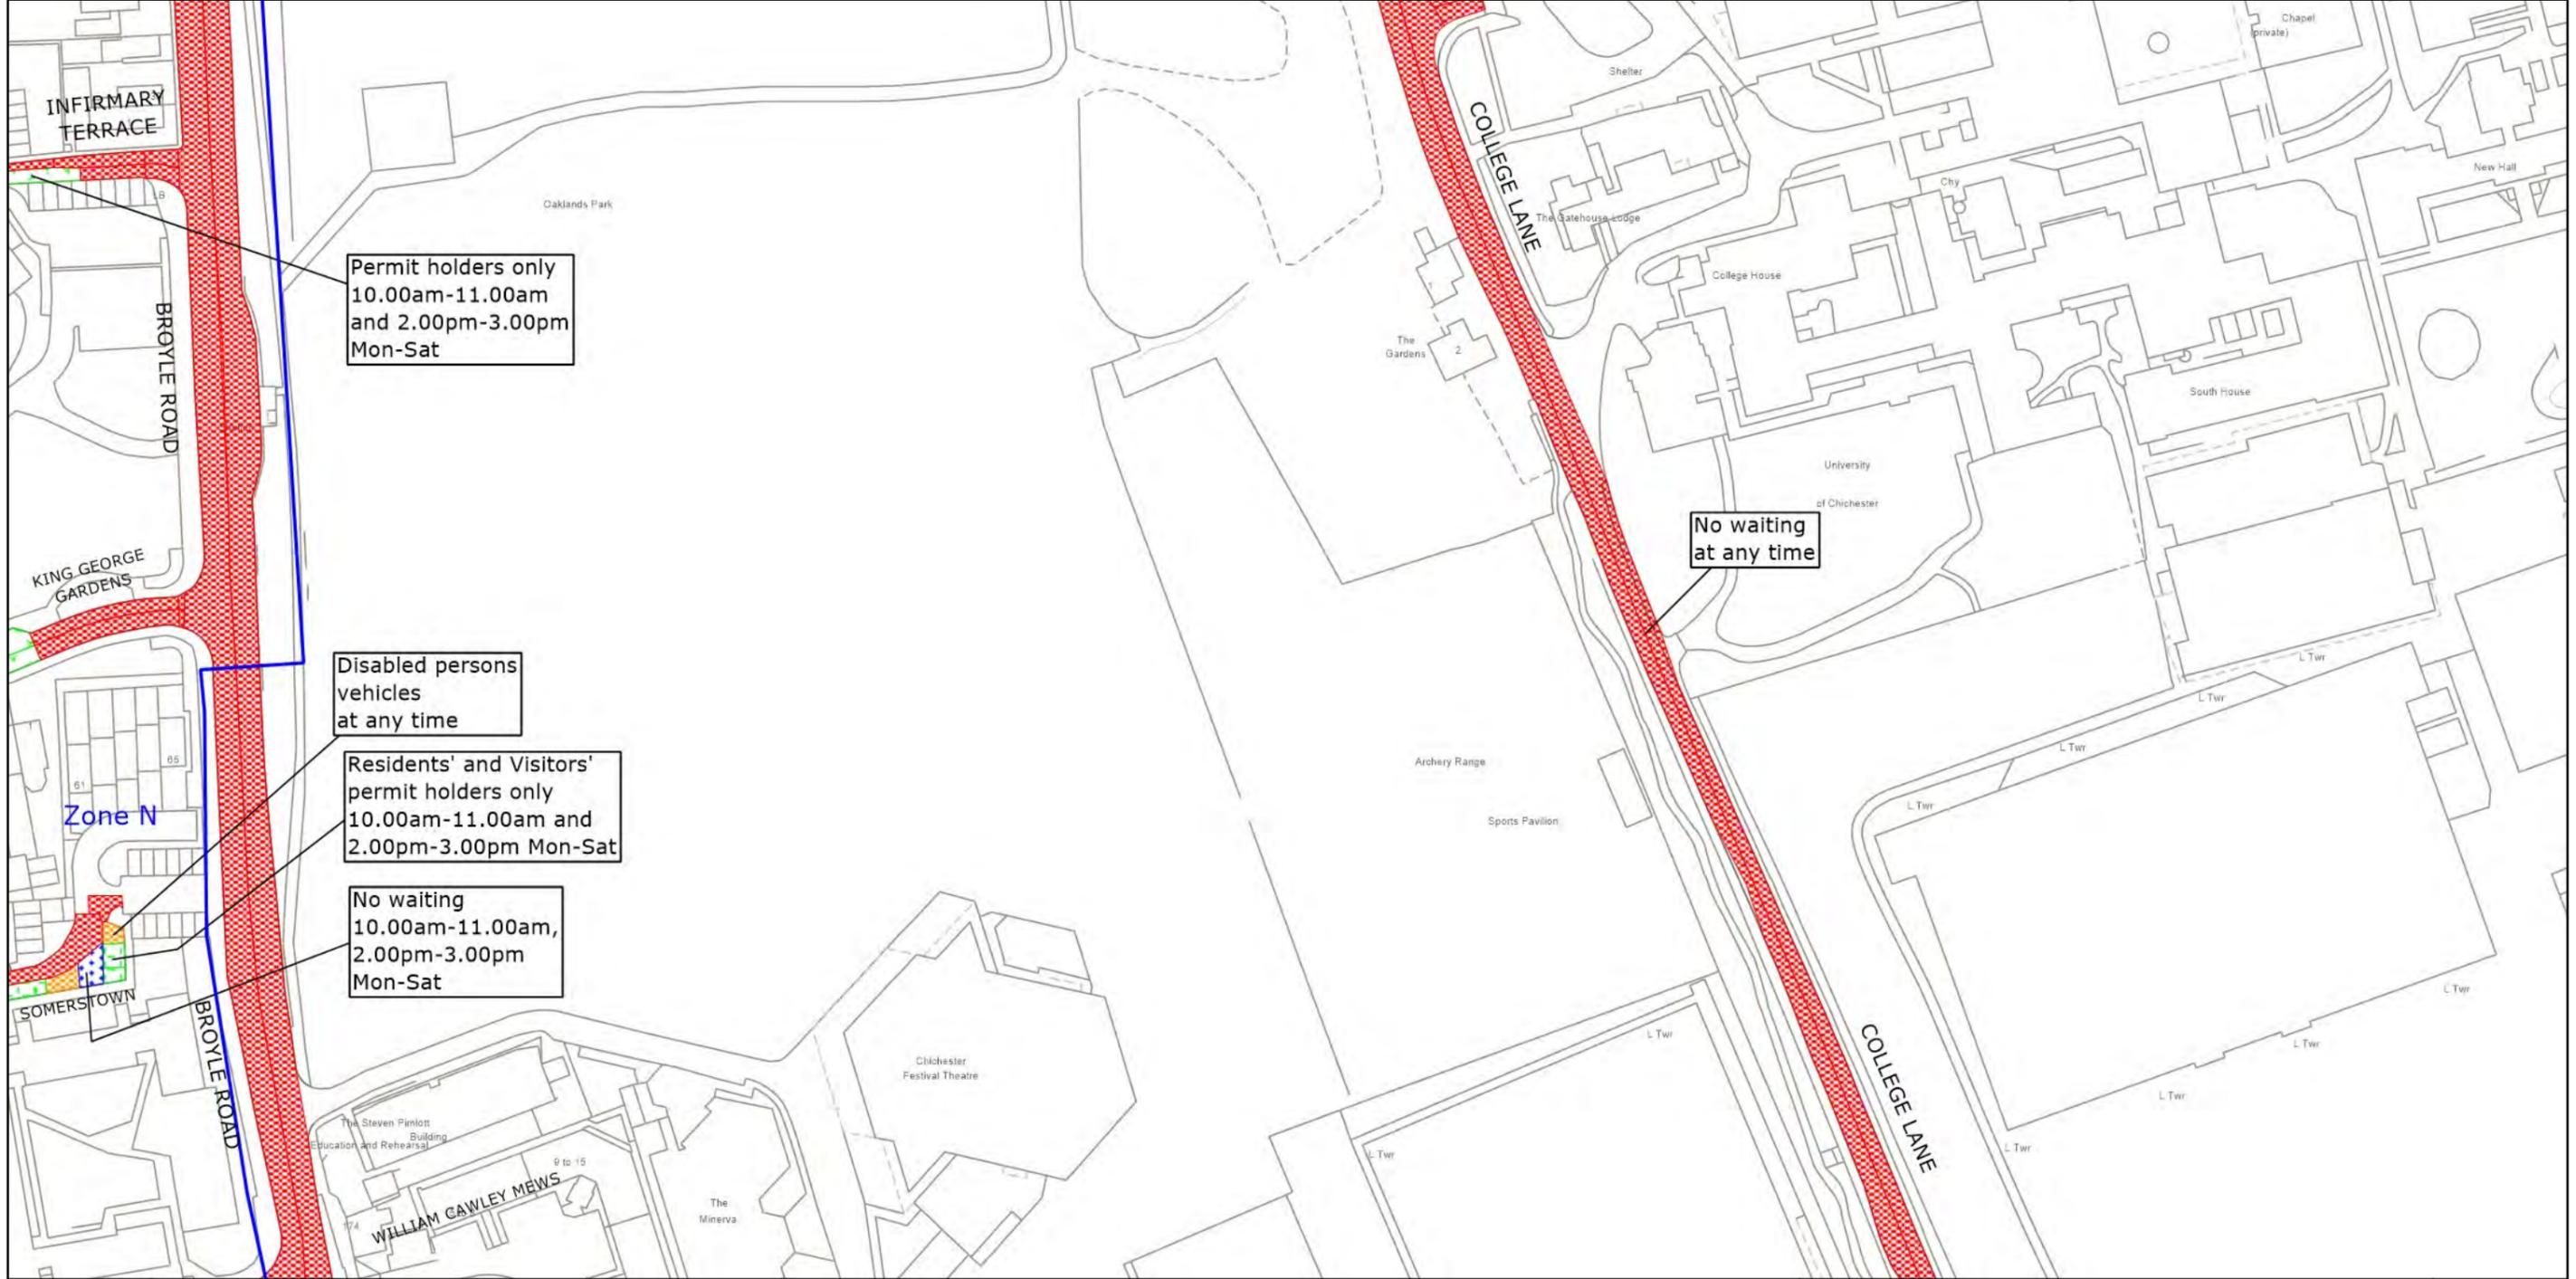
© Crown copyright and database rights 2023 OS AC0000849983. You are permitted to use this data solely to enable you to respond to, or interact with, the organisation that provided you with the data. You are not permitted to copy, sub-license, distribute or sell any of this data to third parties in any form.

TILE REF NO:
SU8605NEN

SHEET ISSUE NO 4
SHEET ACTIVE FROM - 15.04.2024



SCALE:
1:1250
at A3 size




West Sussex County Council
Highways & Transport
The Grange
Tower Street
Chichester
West Sussex
PO19 1RH

CHICHESTER DISTRICT: CHICHESTER
WAITING RESTRICTIONS

TILE REF NO:
SU8605NWS
SHEET ISSUE NO 4
SHEET ACTIVE FROM - 15.04.2024



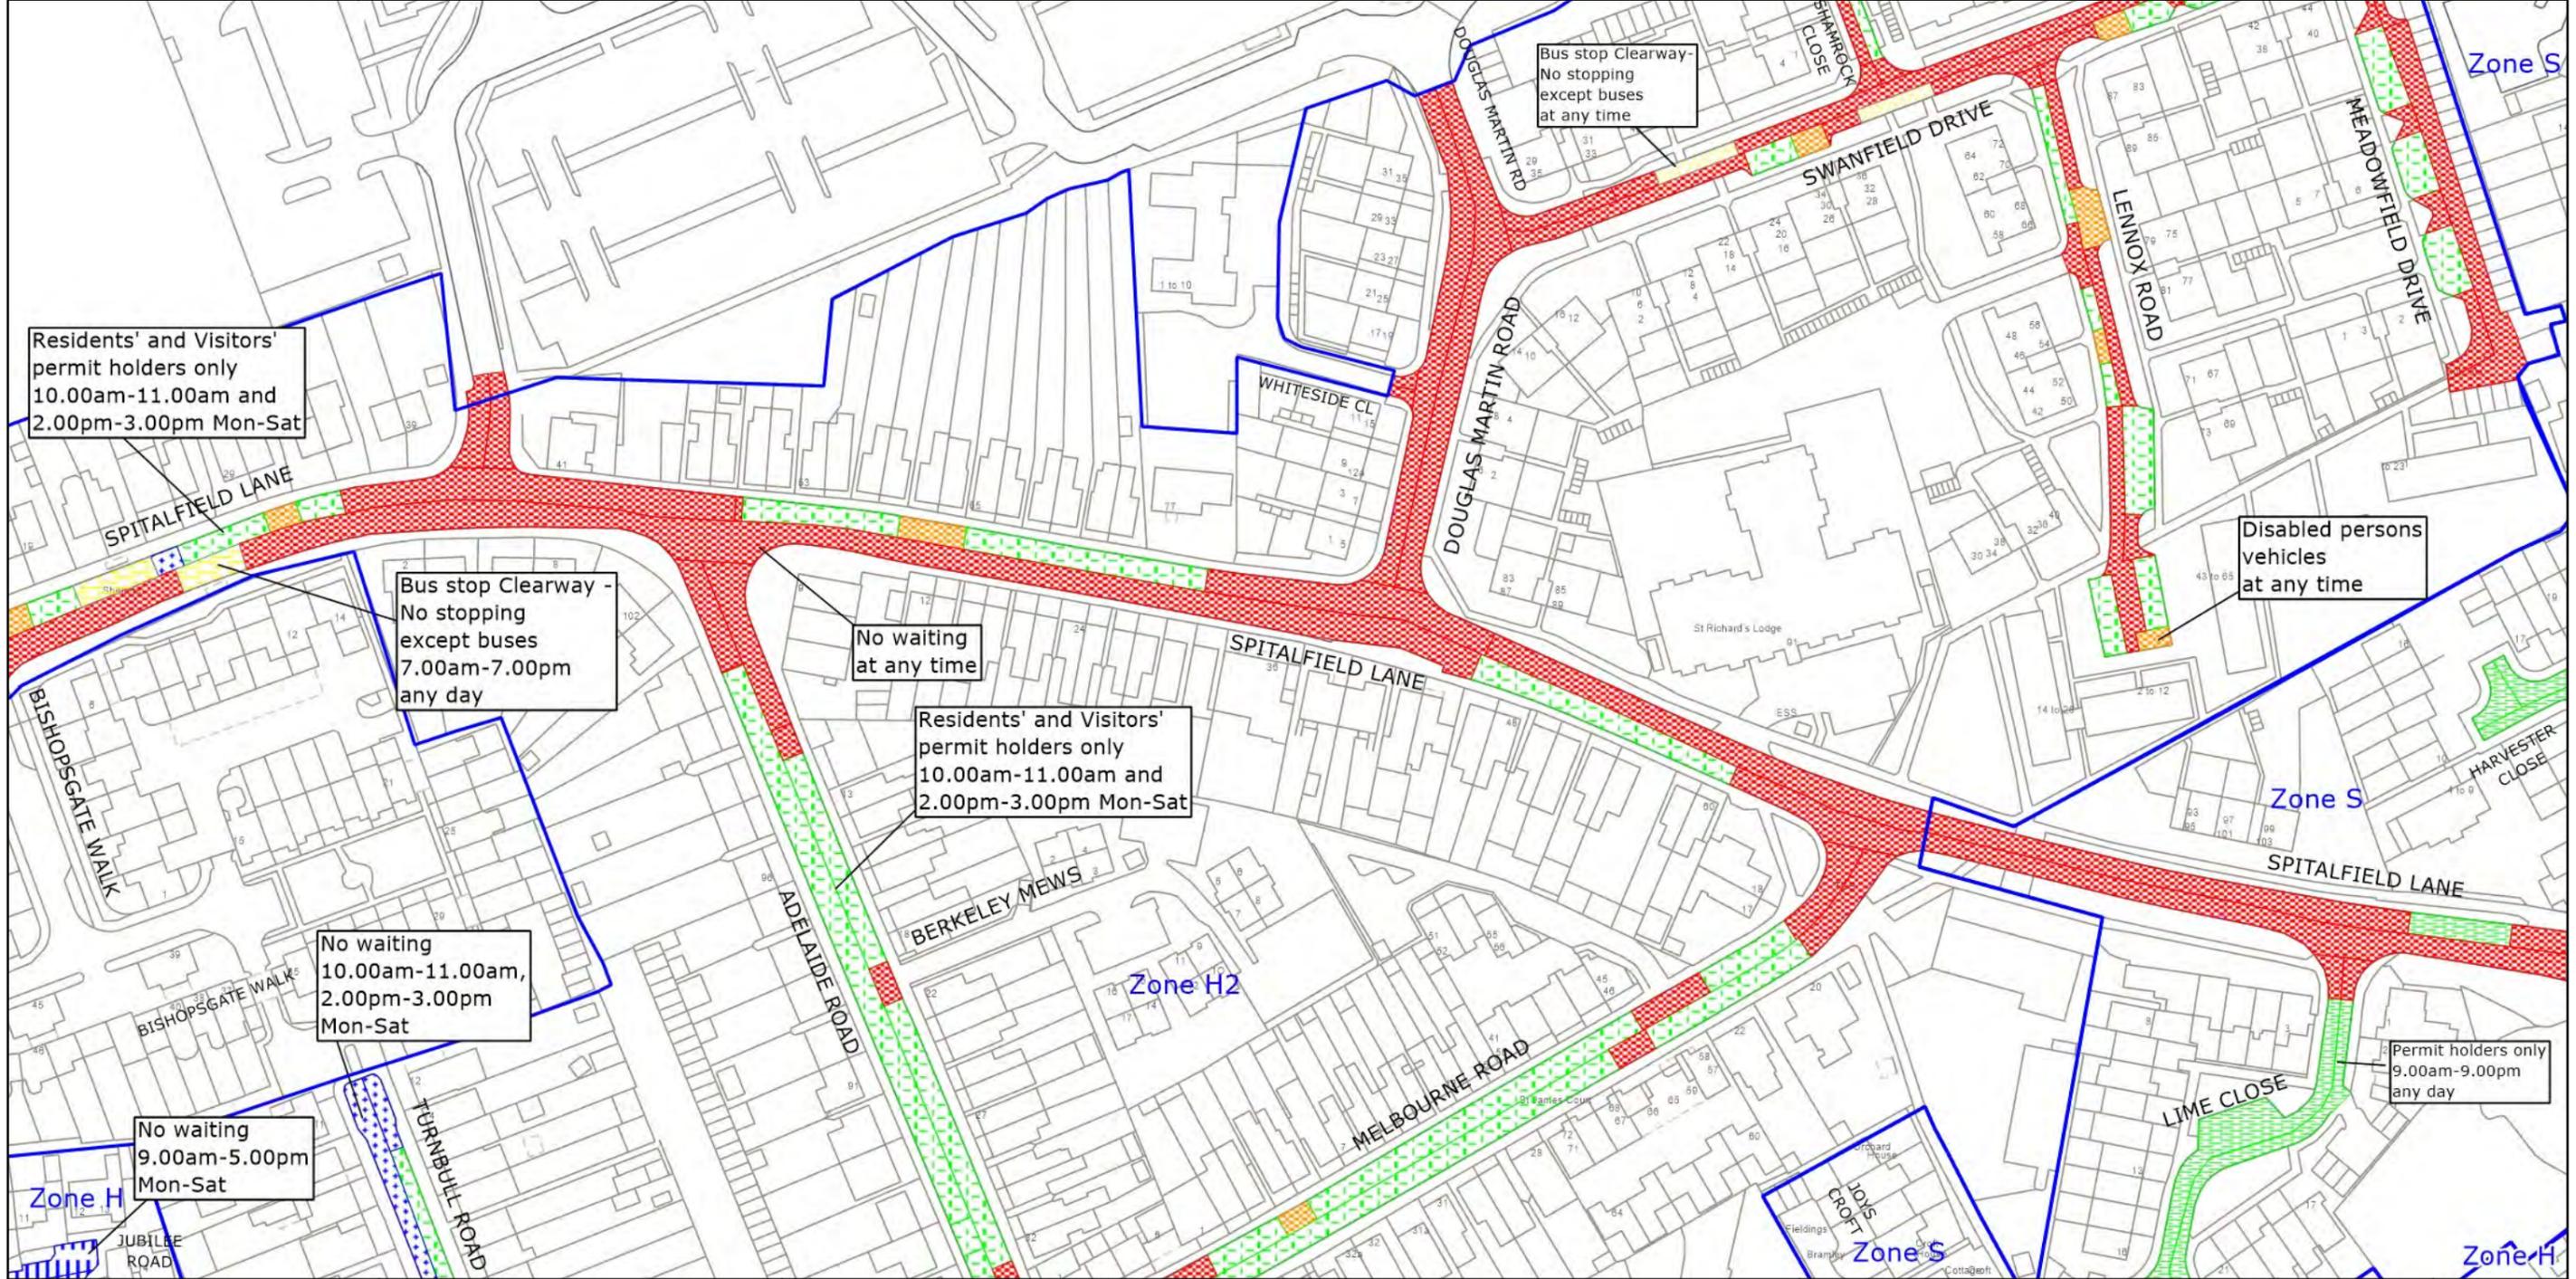© Crown copyright and database rights 2023 OS AC0000849983. You are permitted to use this data solely to enable you to respond to, or interact with, the organisation that provided you with the data. You are not permitted to copy, sub-license, distribute or sell any of this data to third parties in any form.



West Sussex County Council
Highways & Transport
The Grange
Tower Street
Chichester
West Sussex
PO19 1RH

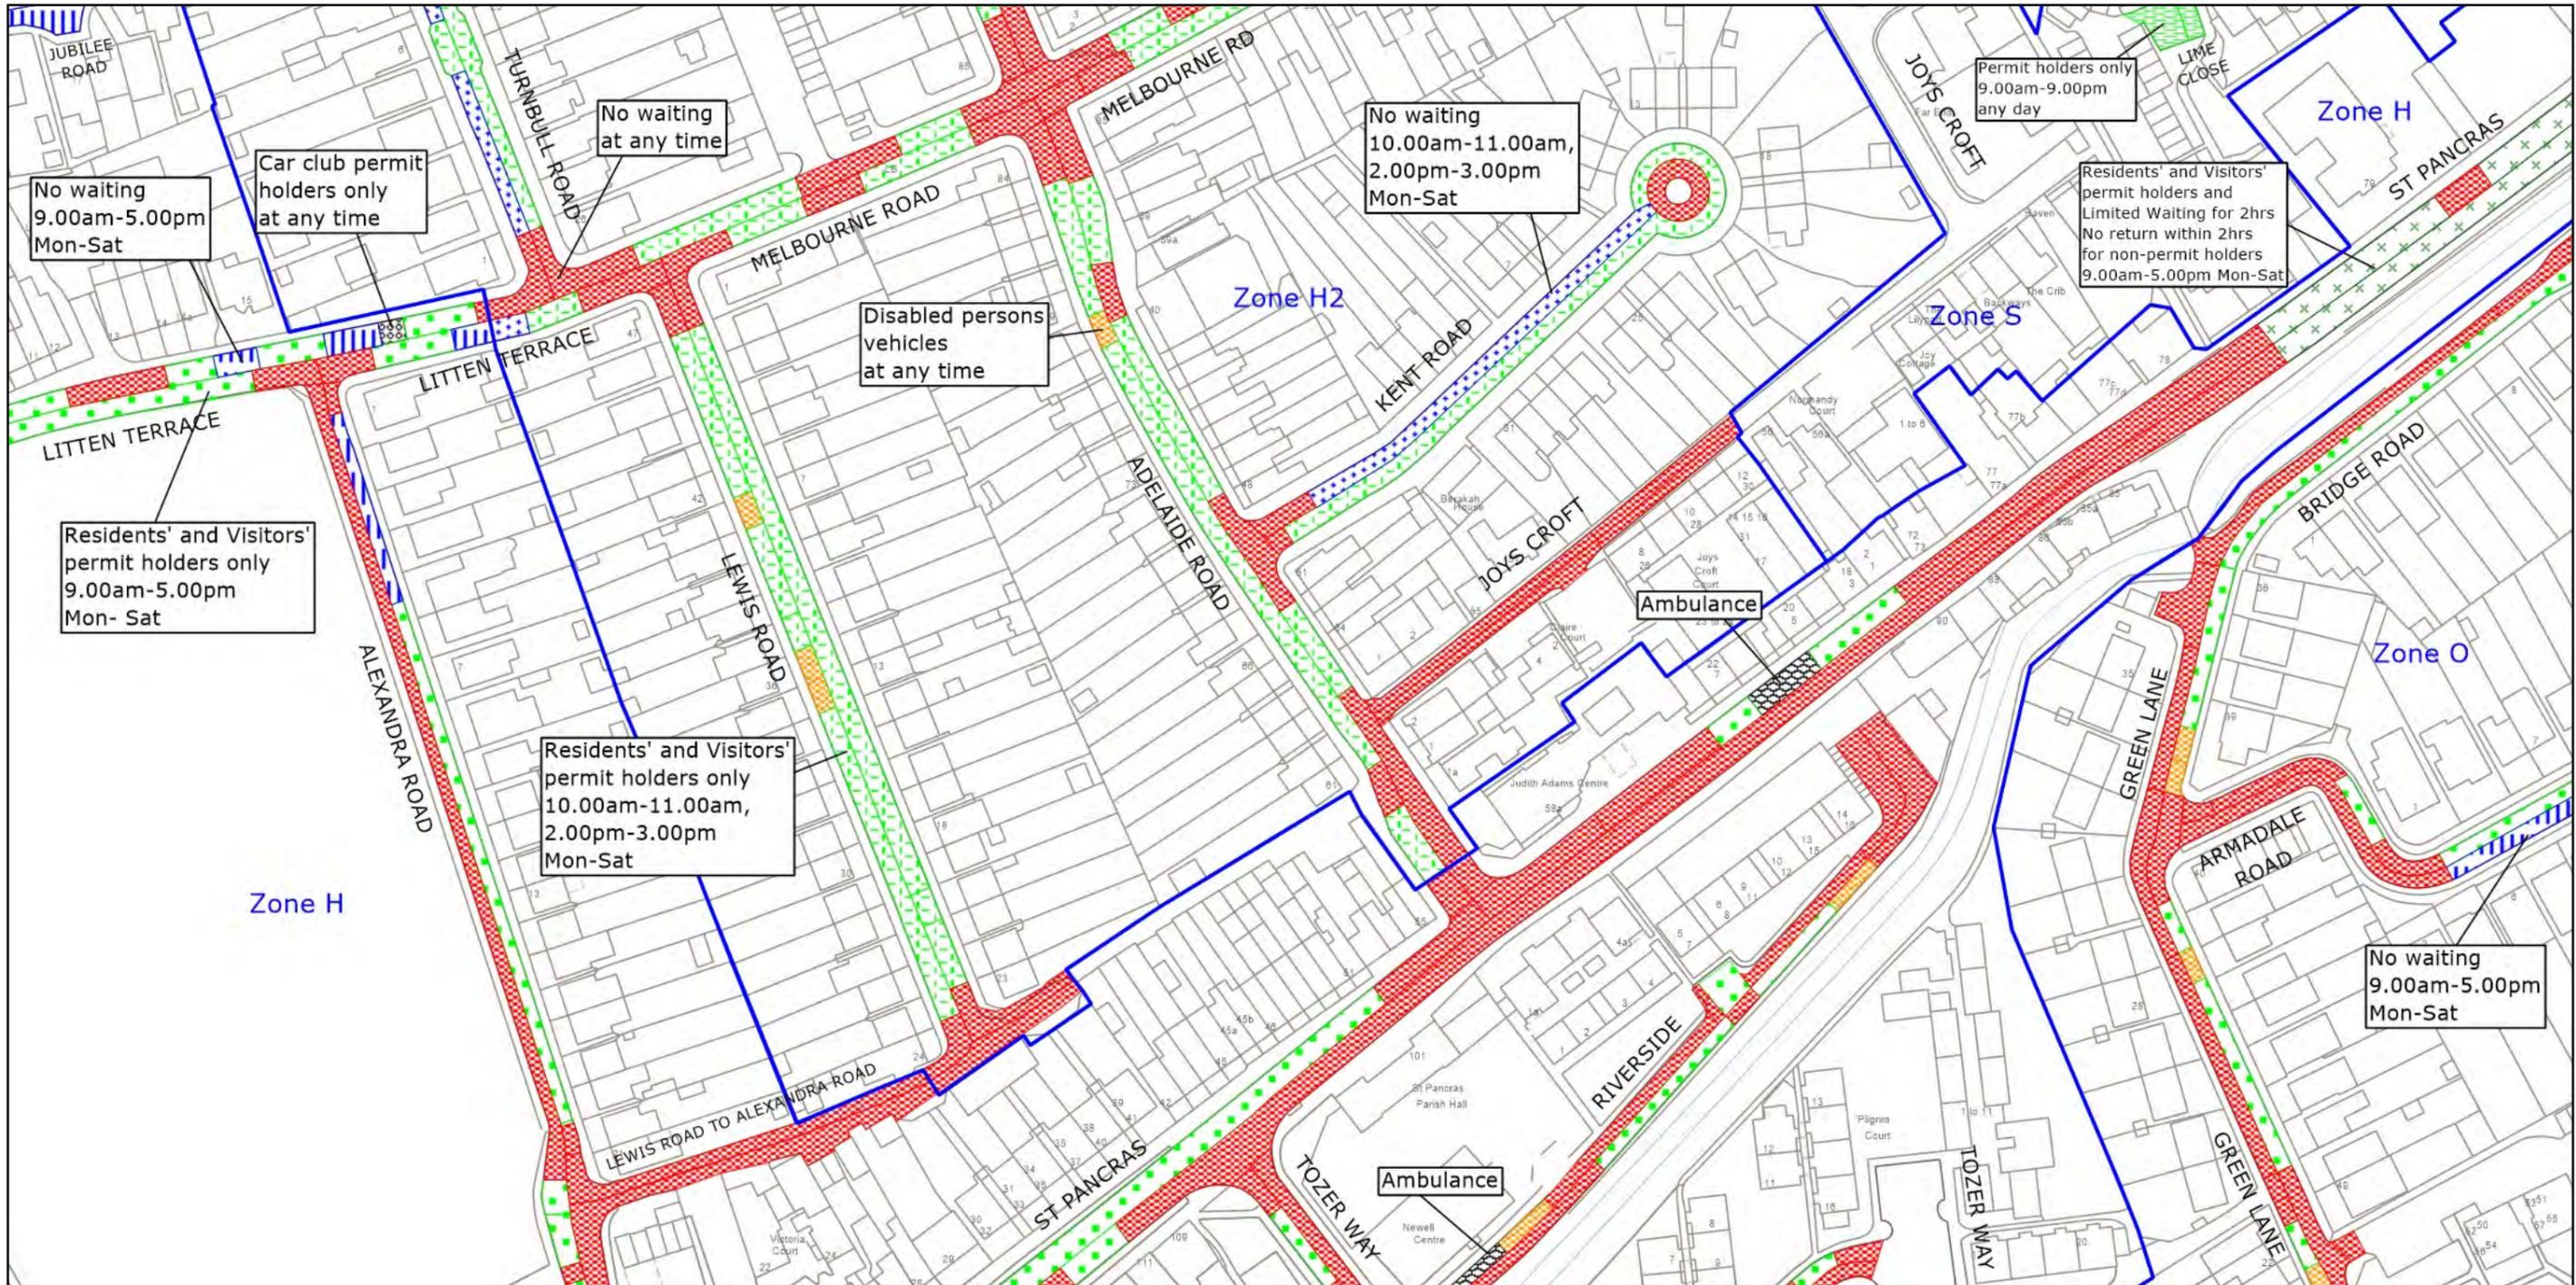
CHICHESTER DISTRICT: CHICHESTER
WAITING RESTRICTIONS

© Crown copyright and database rights 2023 OS AC0000849983. You are permitted to use this data solely to enable you to respond to, or interact with, the organisation that provided you with the data. You are not permitted to copy, sub-license, distribute or sell any of this data to third parties in any form.

TILE REF NO:
SU8605SEN

SHEET ISSUE NO 8
SHEET ACTIVE FROM - 15.04.2024






West Sussex County Council
 Highways & Transport
 The Grange
 Tower Street
 Chichester
 West Sussex
 PO19 1RH

CHICHESTER DISTRICT: CHICHESTER
 WAITING RESTRICTIONS

TILE REF NO:
 SU8605SES
 SHEET ISSUE NO 6
 SHEET ACTIVE FROM - 15.04.2024



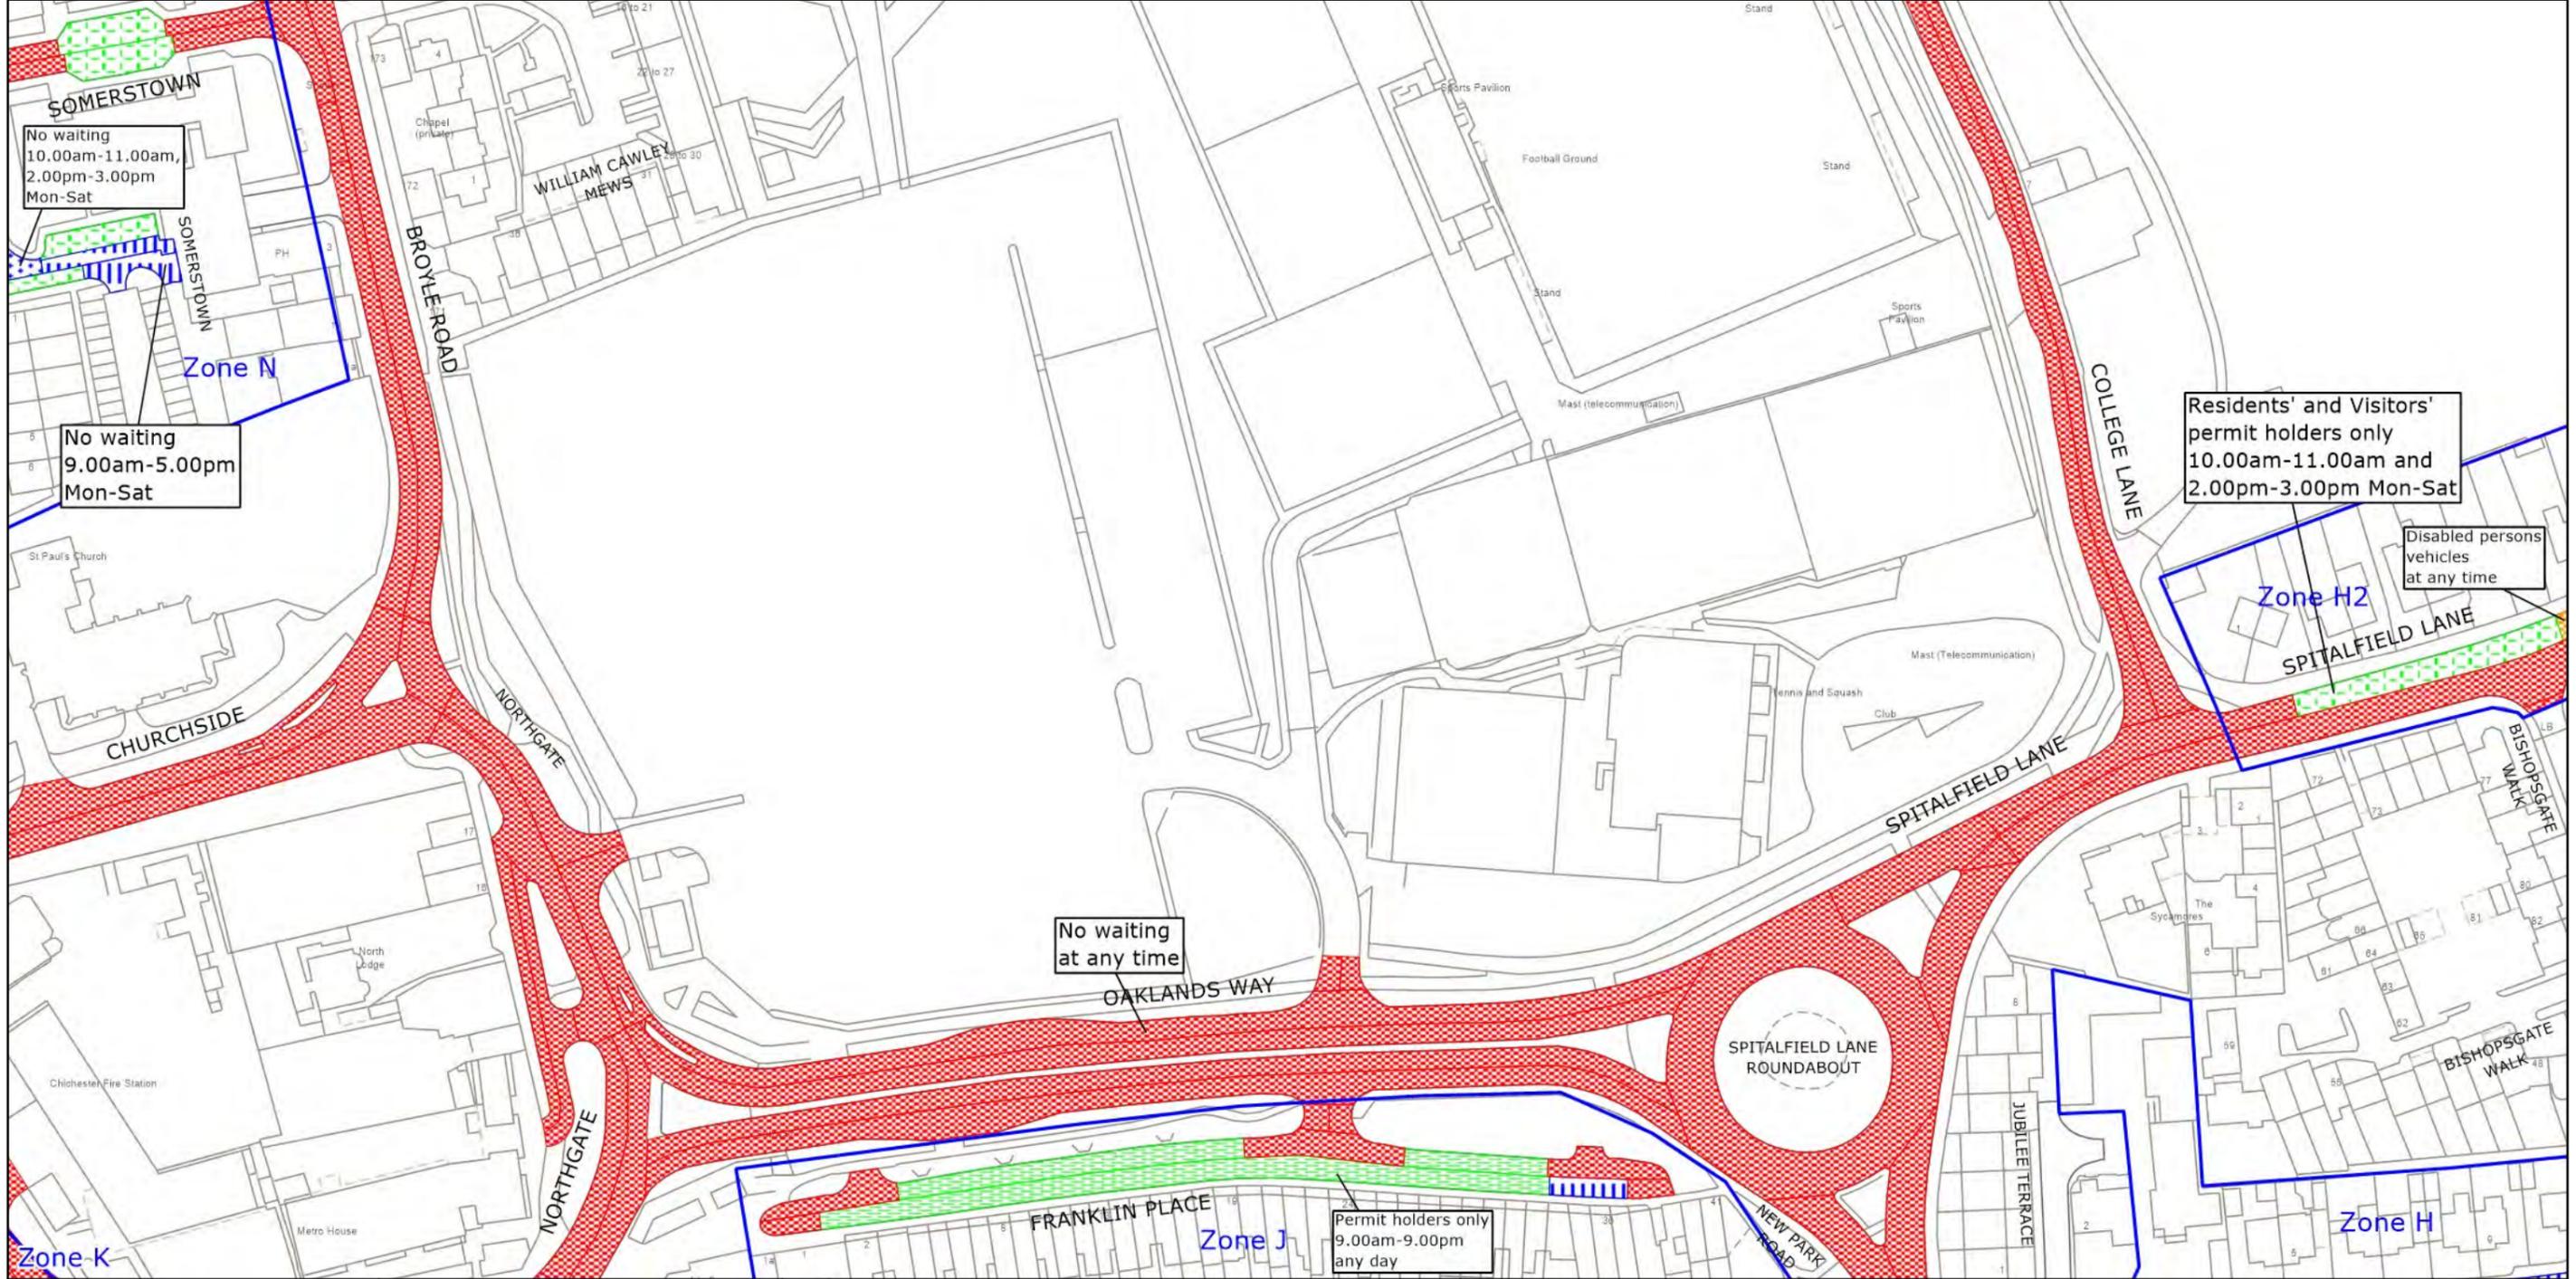© Crown copyright and database rights 2023 OS AC0000849983. You are permitted to use this data solely to enable you to respond to, or interact with, the organisation that provided you with the data. You are not permitted to copy, sub-license, distribute or sell any of this data to third parties in any form.




West Sussex County Council
 Highways & Transport
 The Grange
 Tower Street
 Chichester
 West Sussex
 PO19 1RH

CHICHESTER DISTRICT: CHICHESTER
 WAITING RESTRICTIONS

TILE REF NO:
 SU8605SWN
 SHEET ISSUE NO 4
 SHEET ACTIVE FROM - 15.04.2024



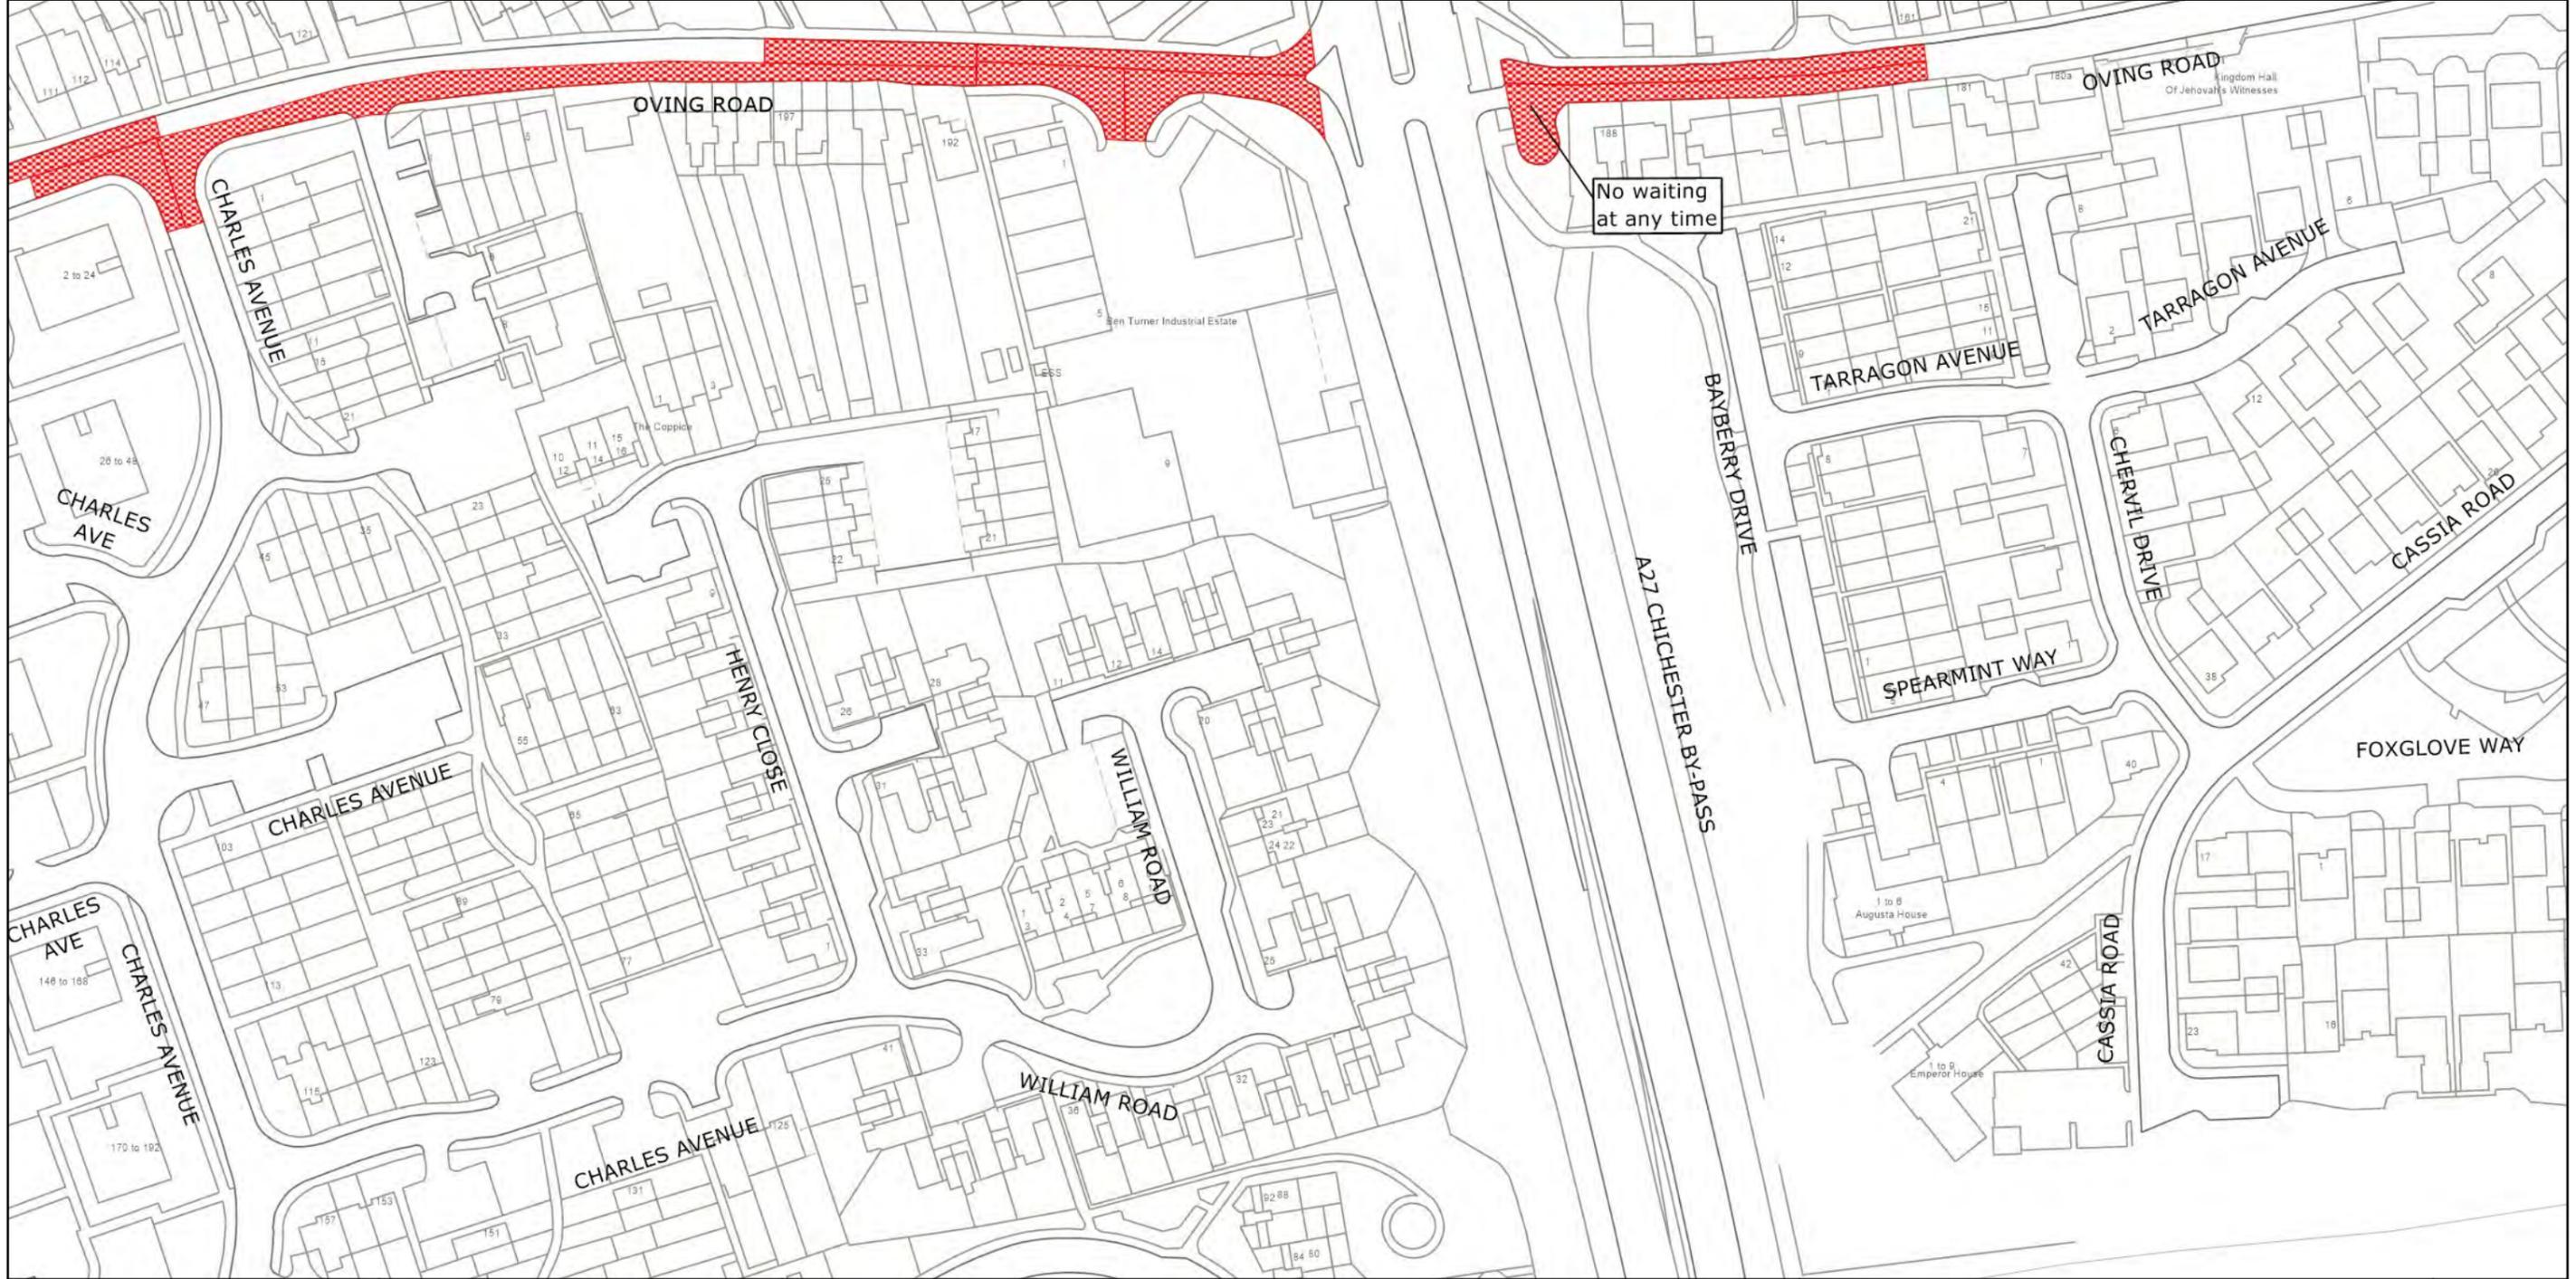© Crown copyright and database rights 2023 OS AC0000849983. You are permitted to use this data solely to enable you to respond to, or interact with, the organisation that provided you with the data. You are not permitted to copy, sub-license, distribute or sell any of this data to third parties in any form.




West Sussex County Council
 Highways & Transport
 The Grange
 Tower Street
 Chichester
 West Sussex
 PO19 1RH

CHICHESTER DISTRICT: CHICHESTER AND OVING
 WAITING RESTRICTIONS

TILE REF NO:
 SU8704NEN
 SHEET ISSUE NO 3
 SHEET ACTIVE FROM - 15.04.2024

N
 SCALE:
 1:1250
 at A3 size

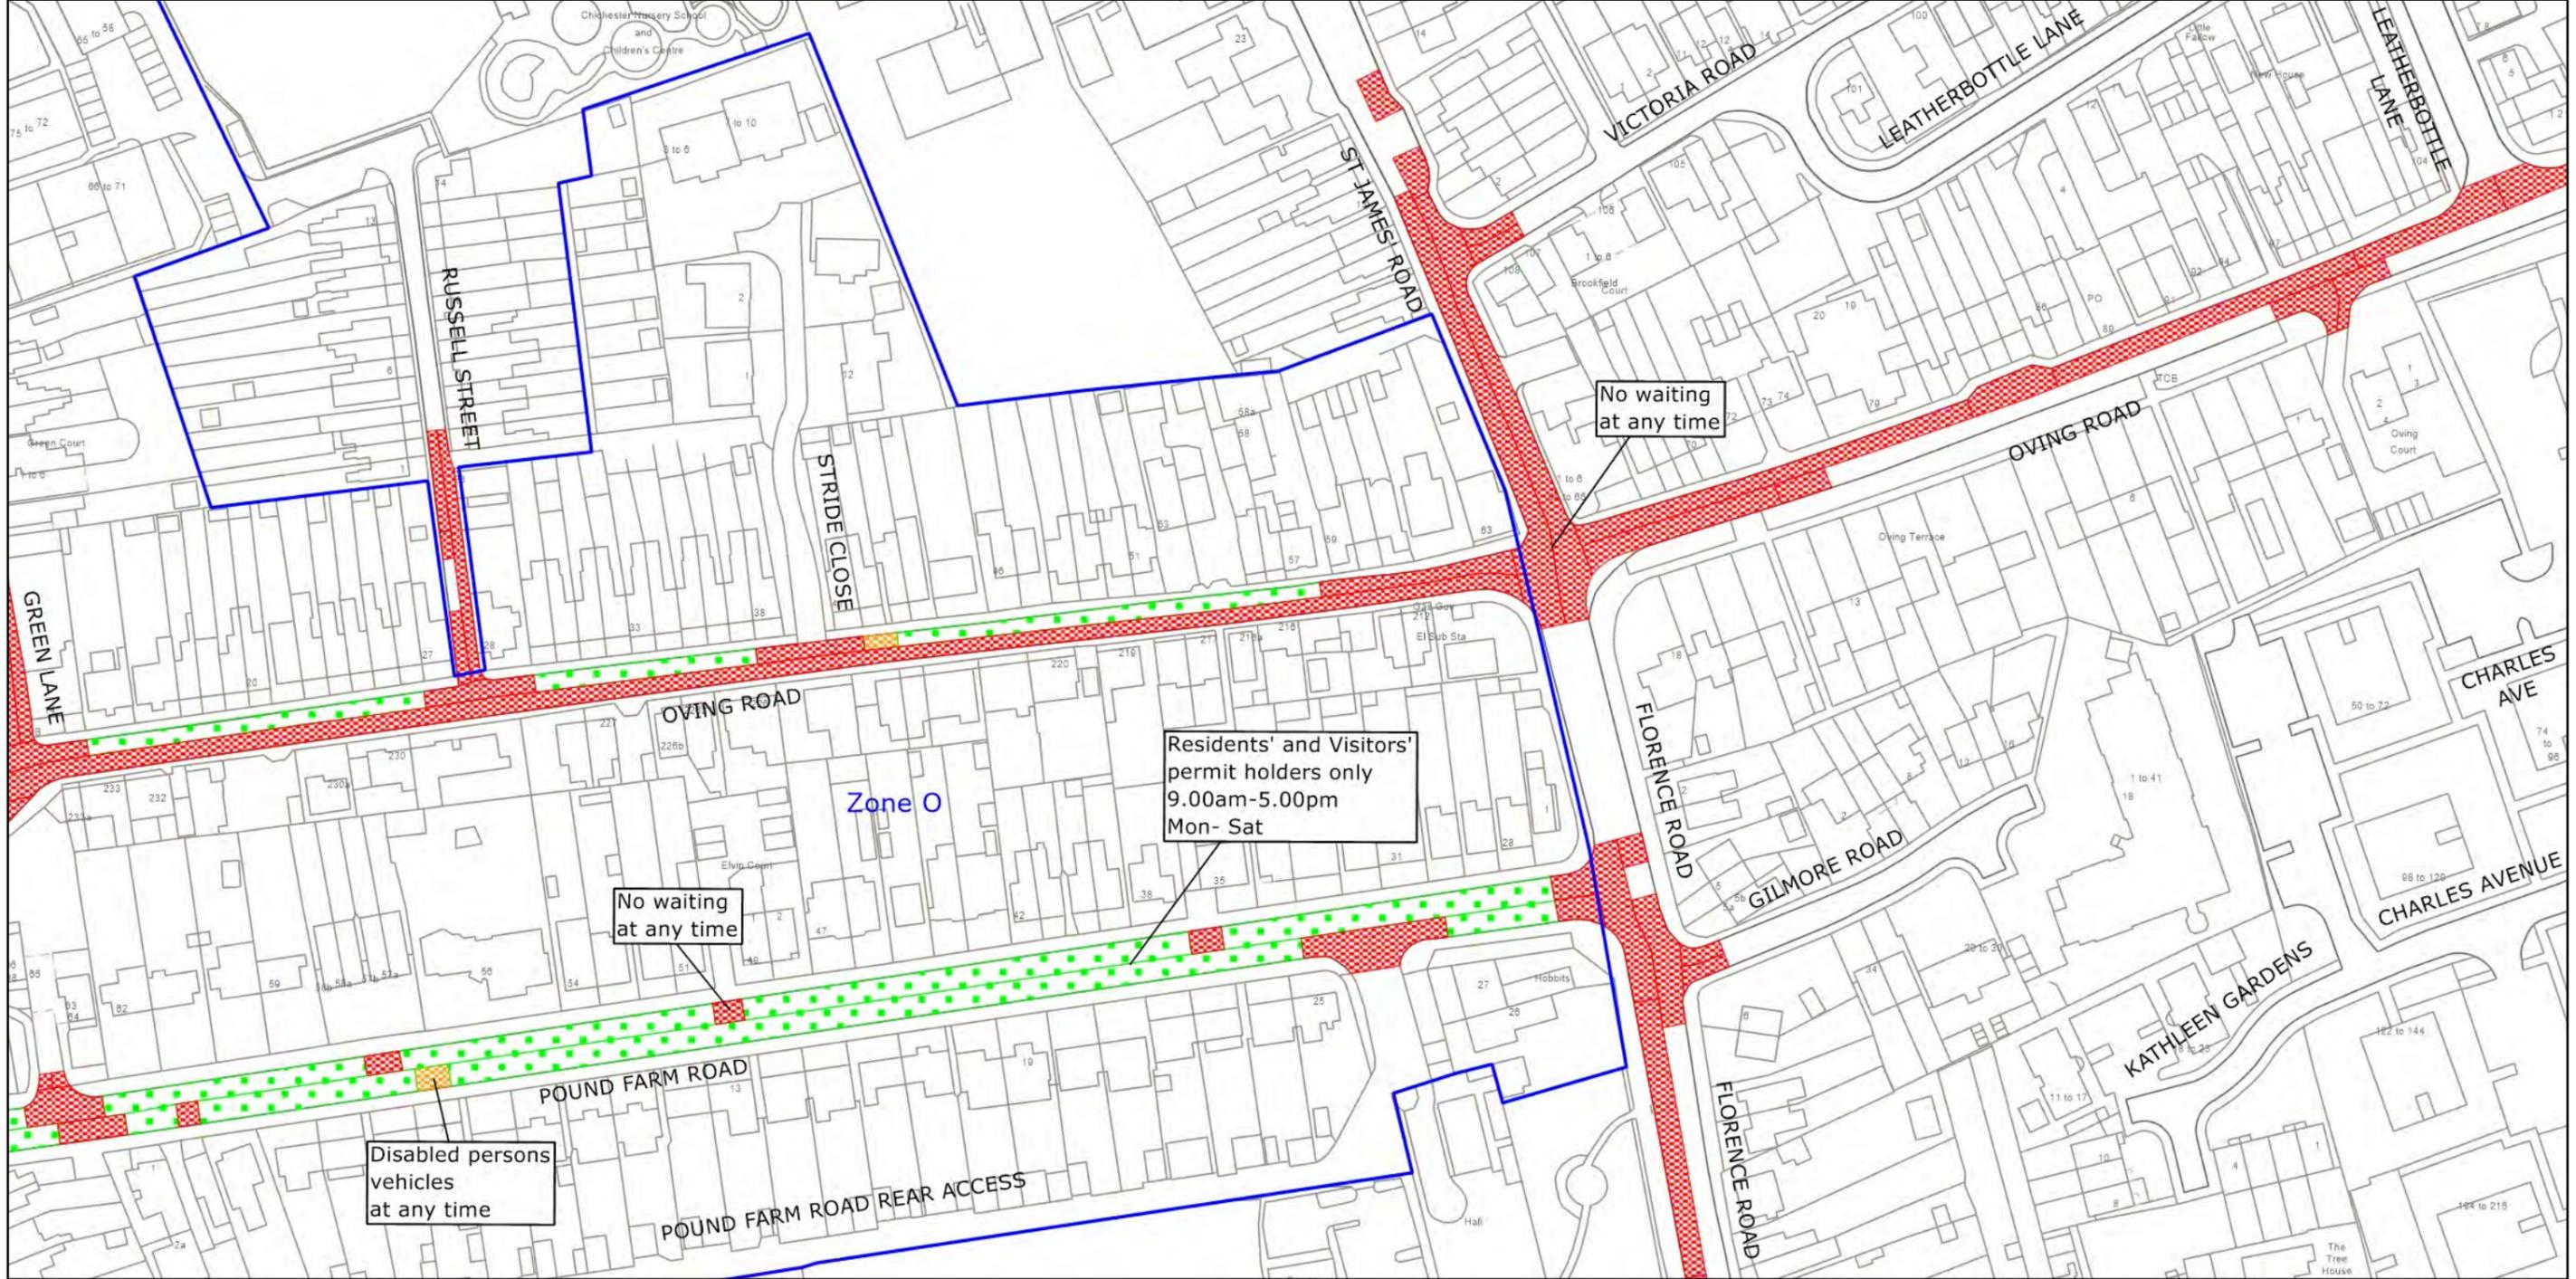© Crown copyright and database rights 2023 OS AC0000849983. You are permitted to use this data solely to enable you to respond to, or interact with, the organisation that provided you with the data. You are not permitted to copy, sub-license, distribute or sell any of this data to third parties in any form.




West Sussex County Council
 Highways & Transport
 The Grange
 Tower Street
 Chichester
 West Sussex
 PO19 1RH

CHICHESTER DISTRICT: CHICHESTER
 WAITING RESTRICTIONS

© Crown copyright and database rights 2023 OS AC0000849983. You are permitted to use this data solely to enable you to respond to, or interact with, the organisation that provided you with the data. You are not permitted to copy, sub-license, distribute or sell any of this data to third parties in any form.

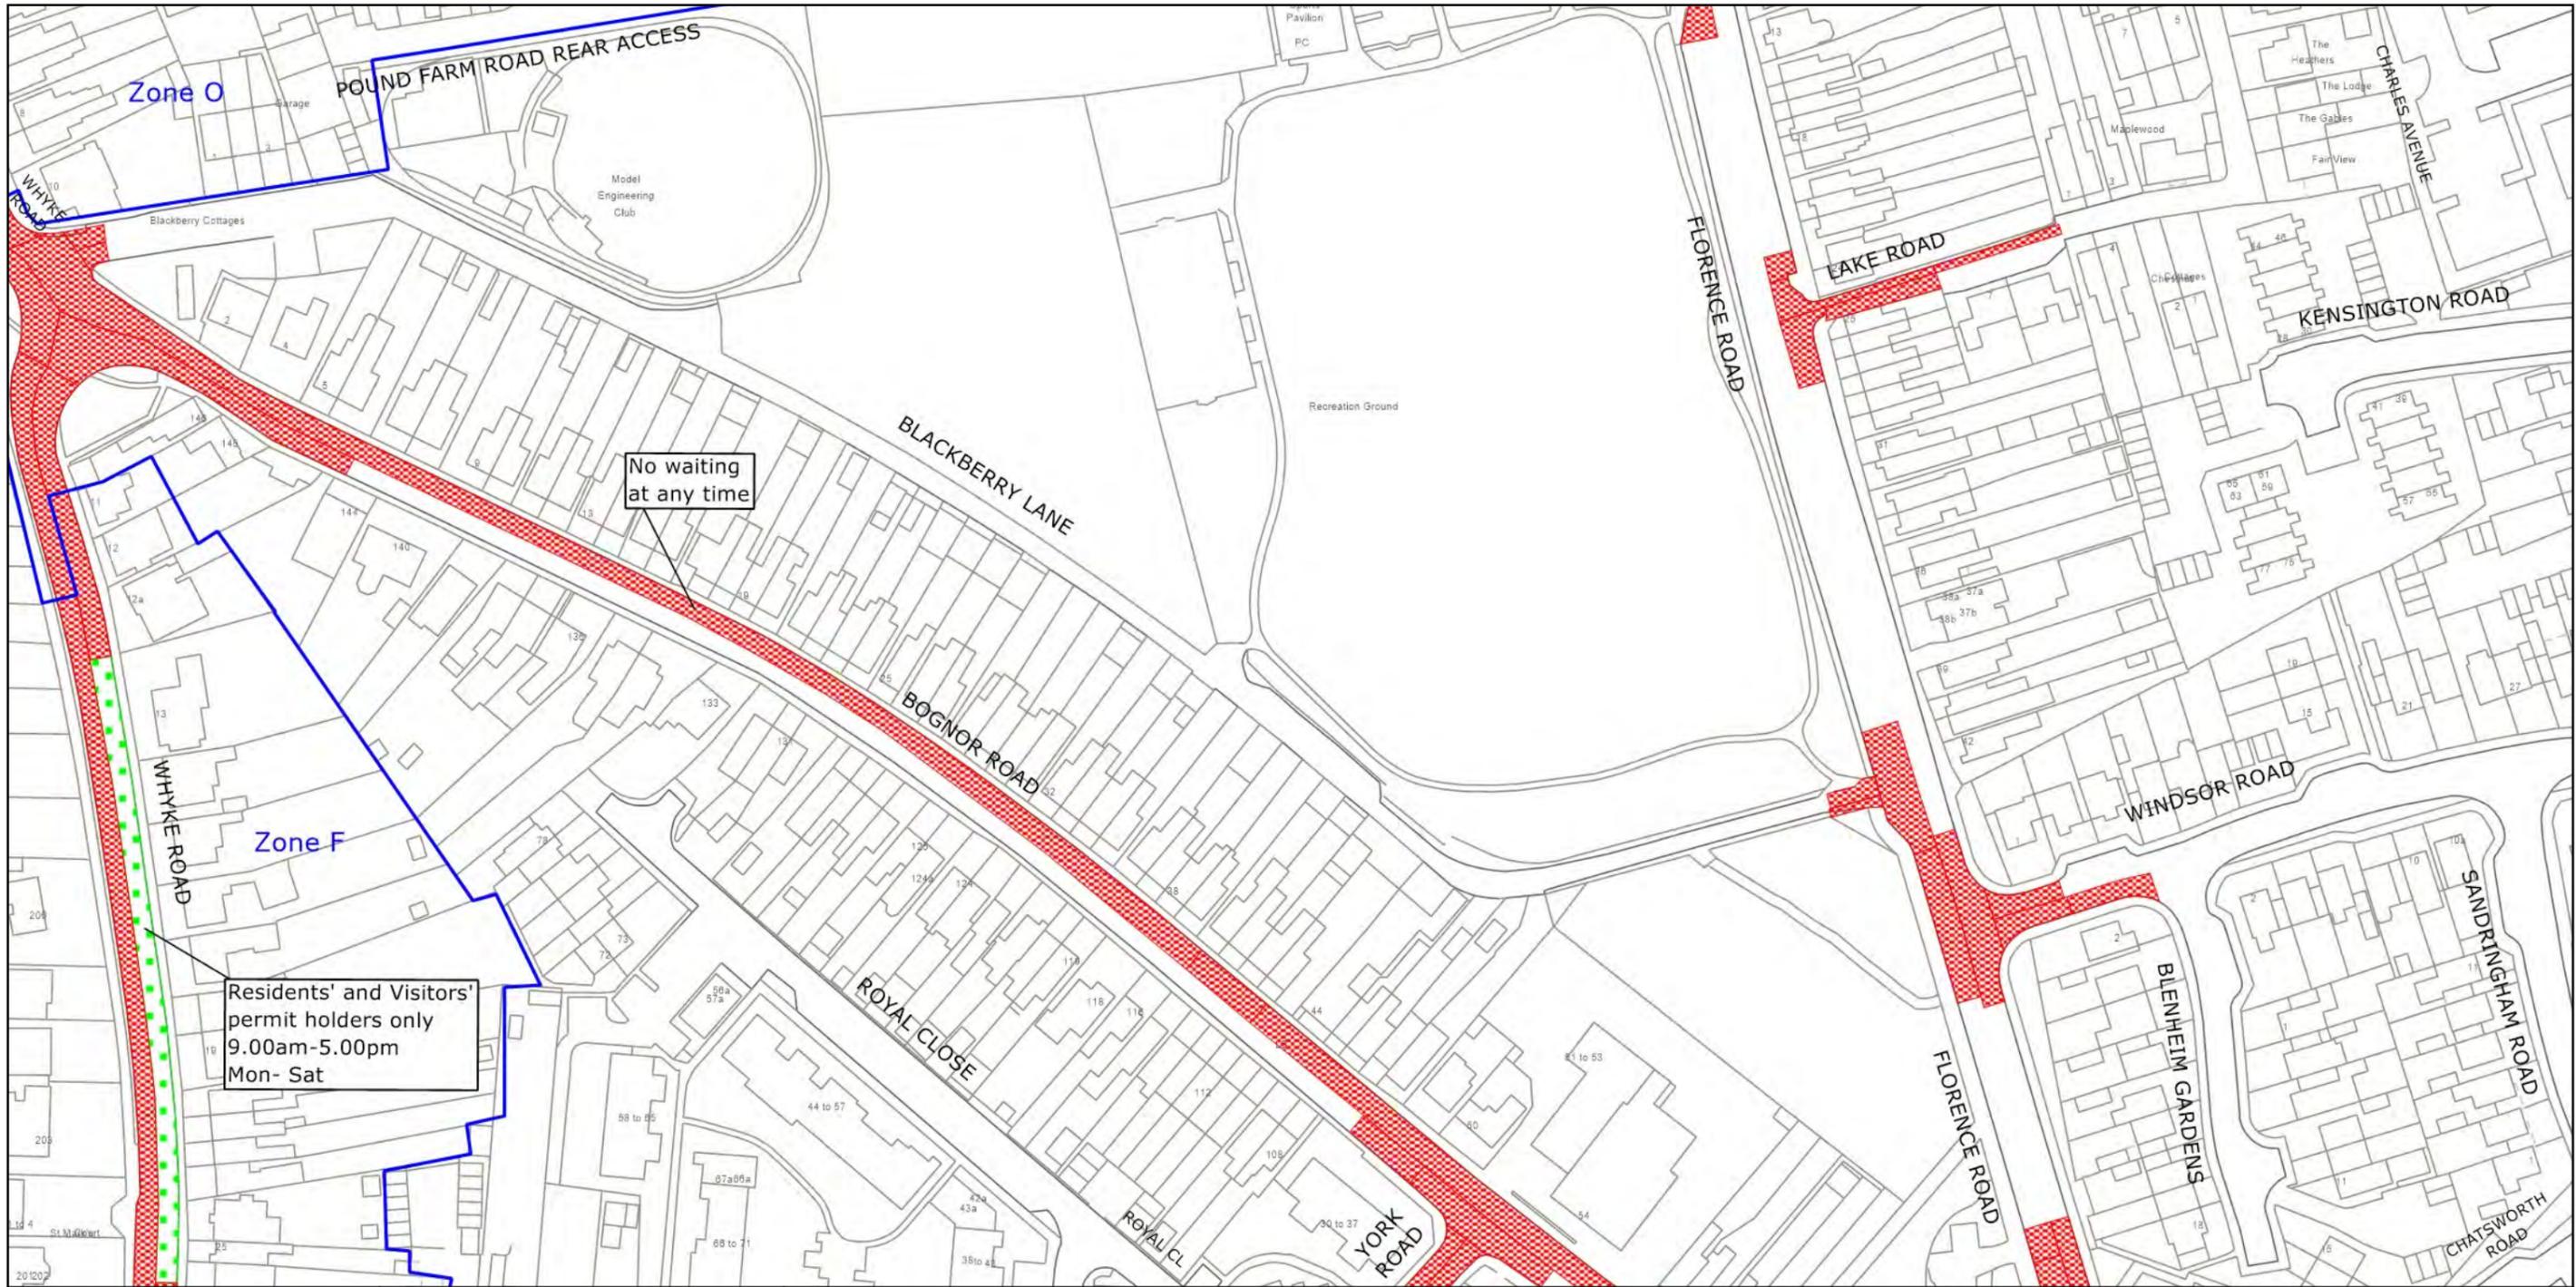TILE REF NO:
 SU8704NWN
 SHEET ISSUE NO 5
 SHEET ACTIVE FROM - 15.04.2024






West Sussex County Council
 Highways & Transport
 The Grange
 Tower Street
 Chichester
 West Sussex
 PO19 1RH

CHICHESTER DISTRICT: CHICHESTER
 WAITING RESTRICTIONS

TILE REF NO:
 SU8704NWS
 SHEET ISSUE NO 4
 SHEET ACTIVE FROM - 15.04.2024



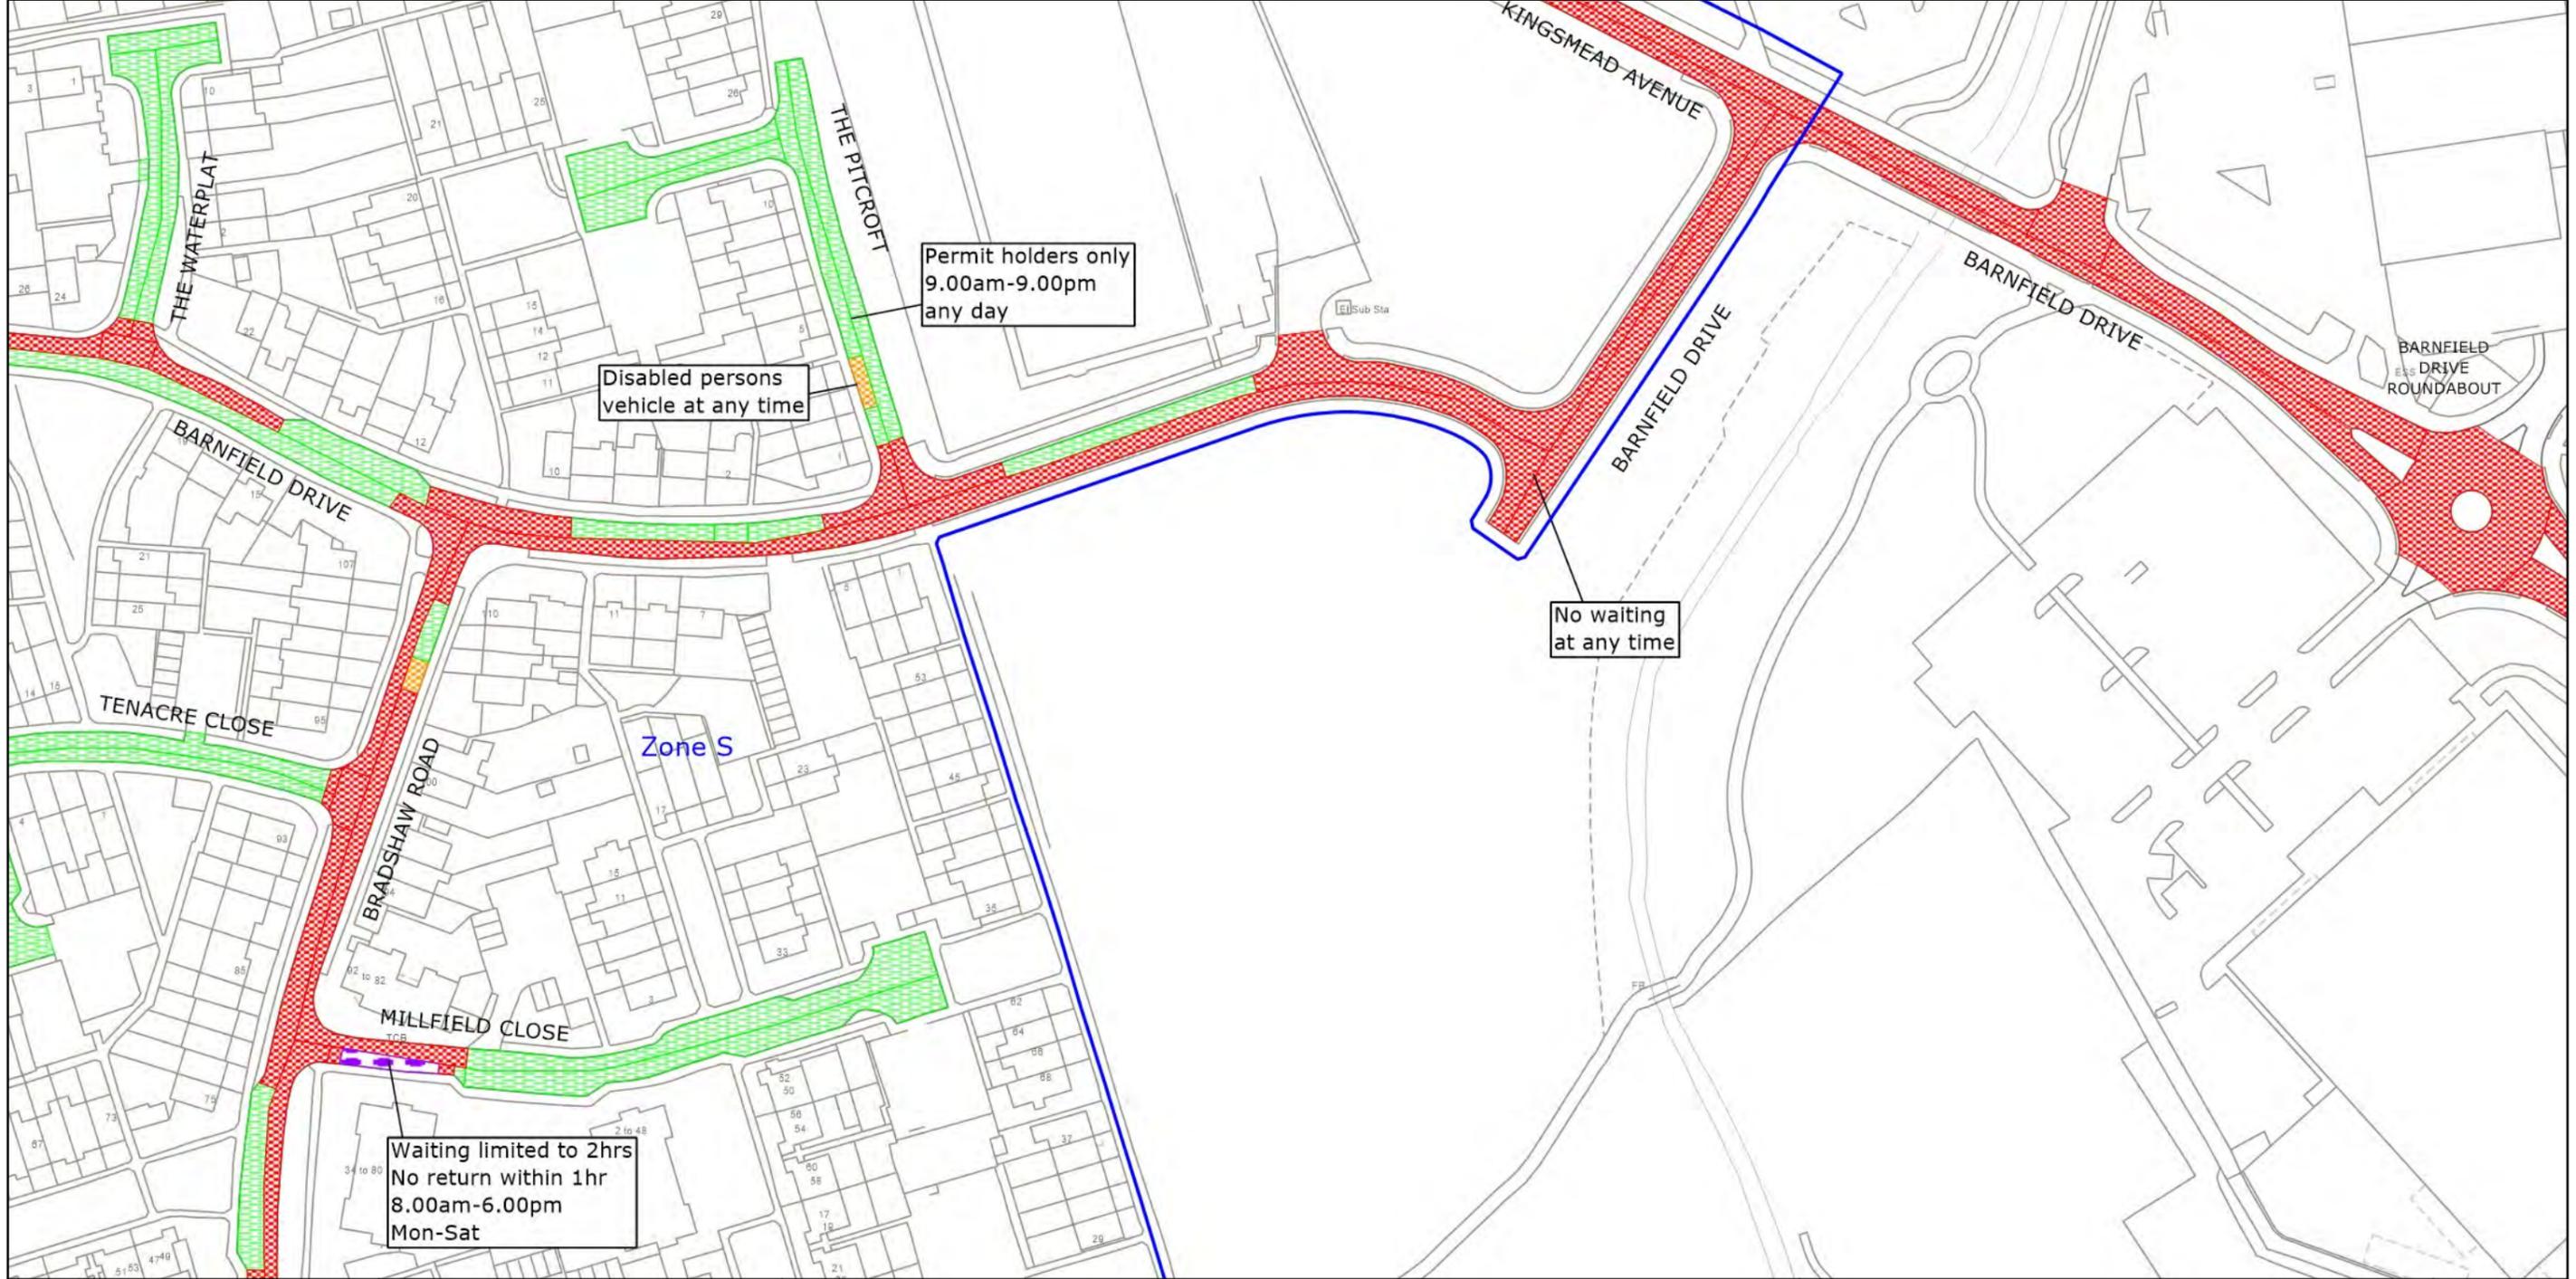© Crown copyright and database rights 2023 OS AC0000849983. You are permitted to use this data solely to enable you to respond to, or interact with, the organisation that provided you with the data. You are not permitted to copy, sub-license, distribute or sell any of this data to third parties in any form.




West Sussex County Council
 Highways & Transport
 The Grange
 Tower Street
 Chichester
 West Sussex
 PO19 1RH

CHICHESTER DISTRICT: CHICHESTER
 WAITING RESTRICTIONS

© Crown copyright and database rights 2023 OS AC0000849983. You are permitted to use this data solely to enable you to respond to, or interact with, the organisation that provided you with the data. You are not permitted to copy, sub-license, distribute or sell any of this data to third parties in any form.

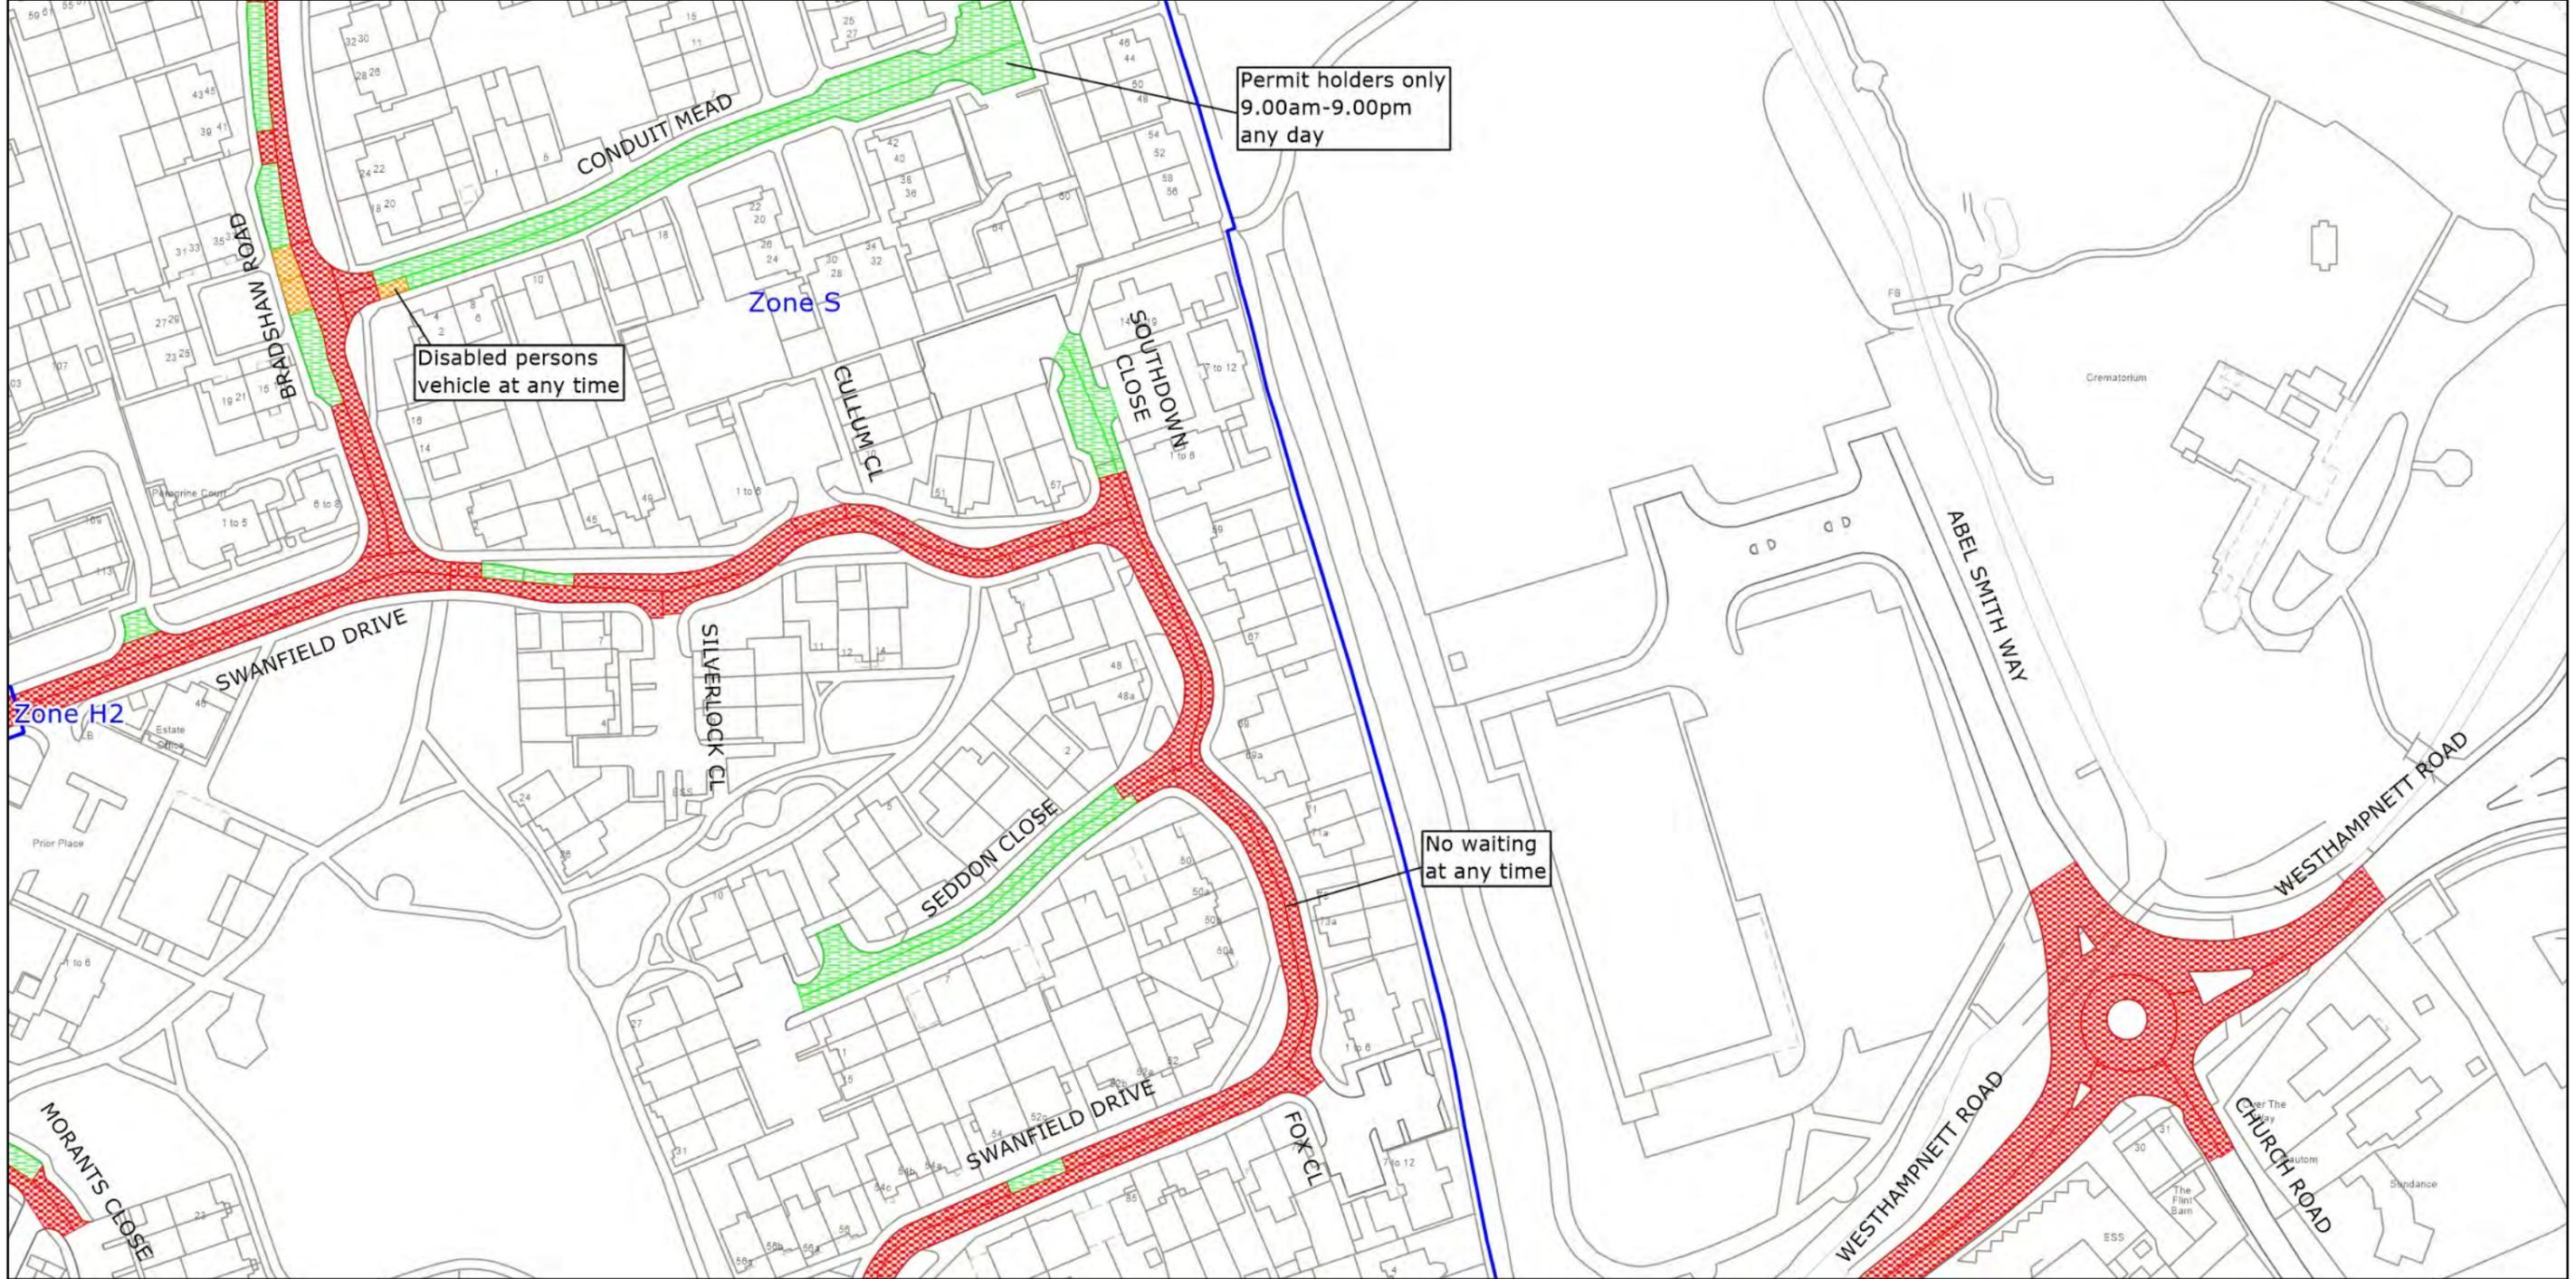TILE REF NO:
 SU8705NWN
 SHEET ISSUE NO 2
 SHEET ACTIVE FROM - 15.04.2024





West Sussex County Council
 Highways & Transport
 The Grange
 Tower Street
 Chichester
 West Sussex
 PO19 1RH

CHICHESTER DISTRICT: CHICHESTER
 WAITING RESTRICTIONS

TILE REF NO:
 SU8705NWS
 SHEET ISSUE NO 4
 SHEET ACTIVE FROM - 15.04.2024

N
 SCALE:
 1:1250
 at A3 size

© Crown copyright and database rights 2023 OS AC0000849983. You are permitted to use this data solely to enable you to respond to, or interact with, the organisation that provided you with the data. You are not permitted to copy, sub-license, distribute or sell any of this data to third parties in any form.