


WEST SUSSEX COUNTY COUNCIL
((CHICHESTER DISTRICT))
(PARKING PLACES AND TRAFFIC REGULATION)
(CONSOLIDATION) ORDER 2010)
(CAKEHAM ROAD AMENDMENT) ORDER 2014

EAST WITTERING AND WEST WITTERING: LOCATION OF WAITING RESTRICTIONS

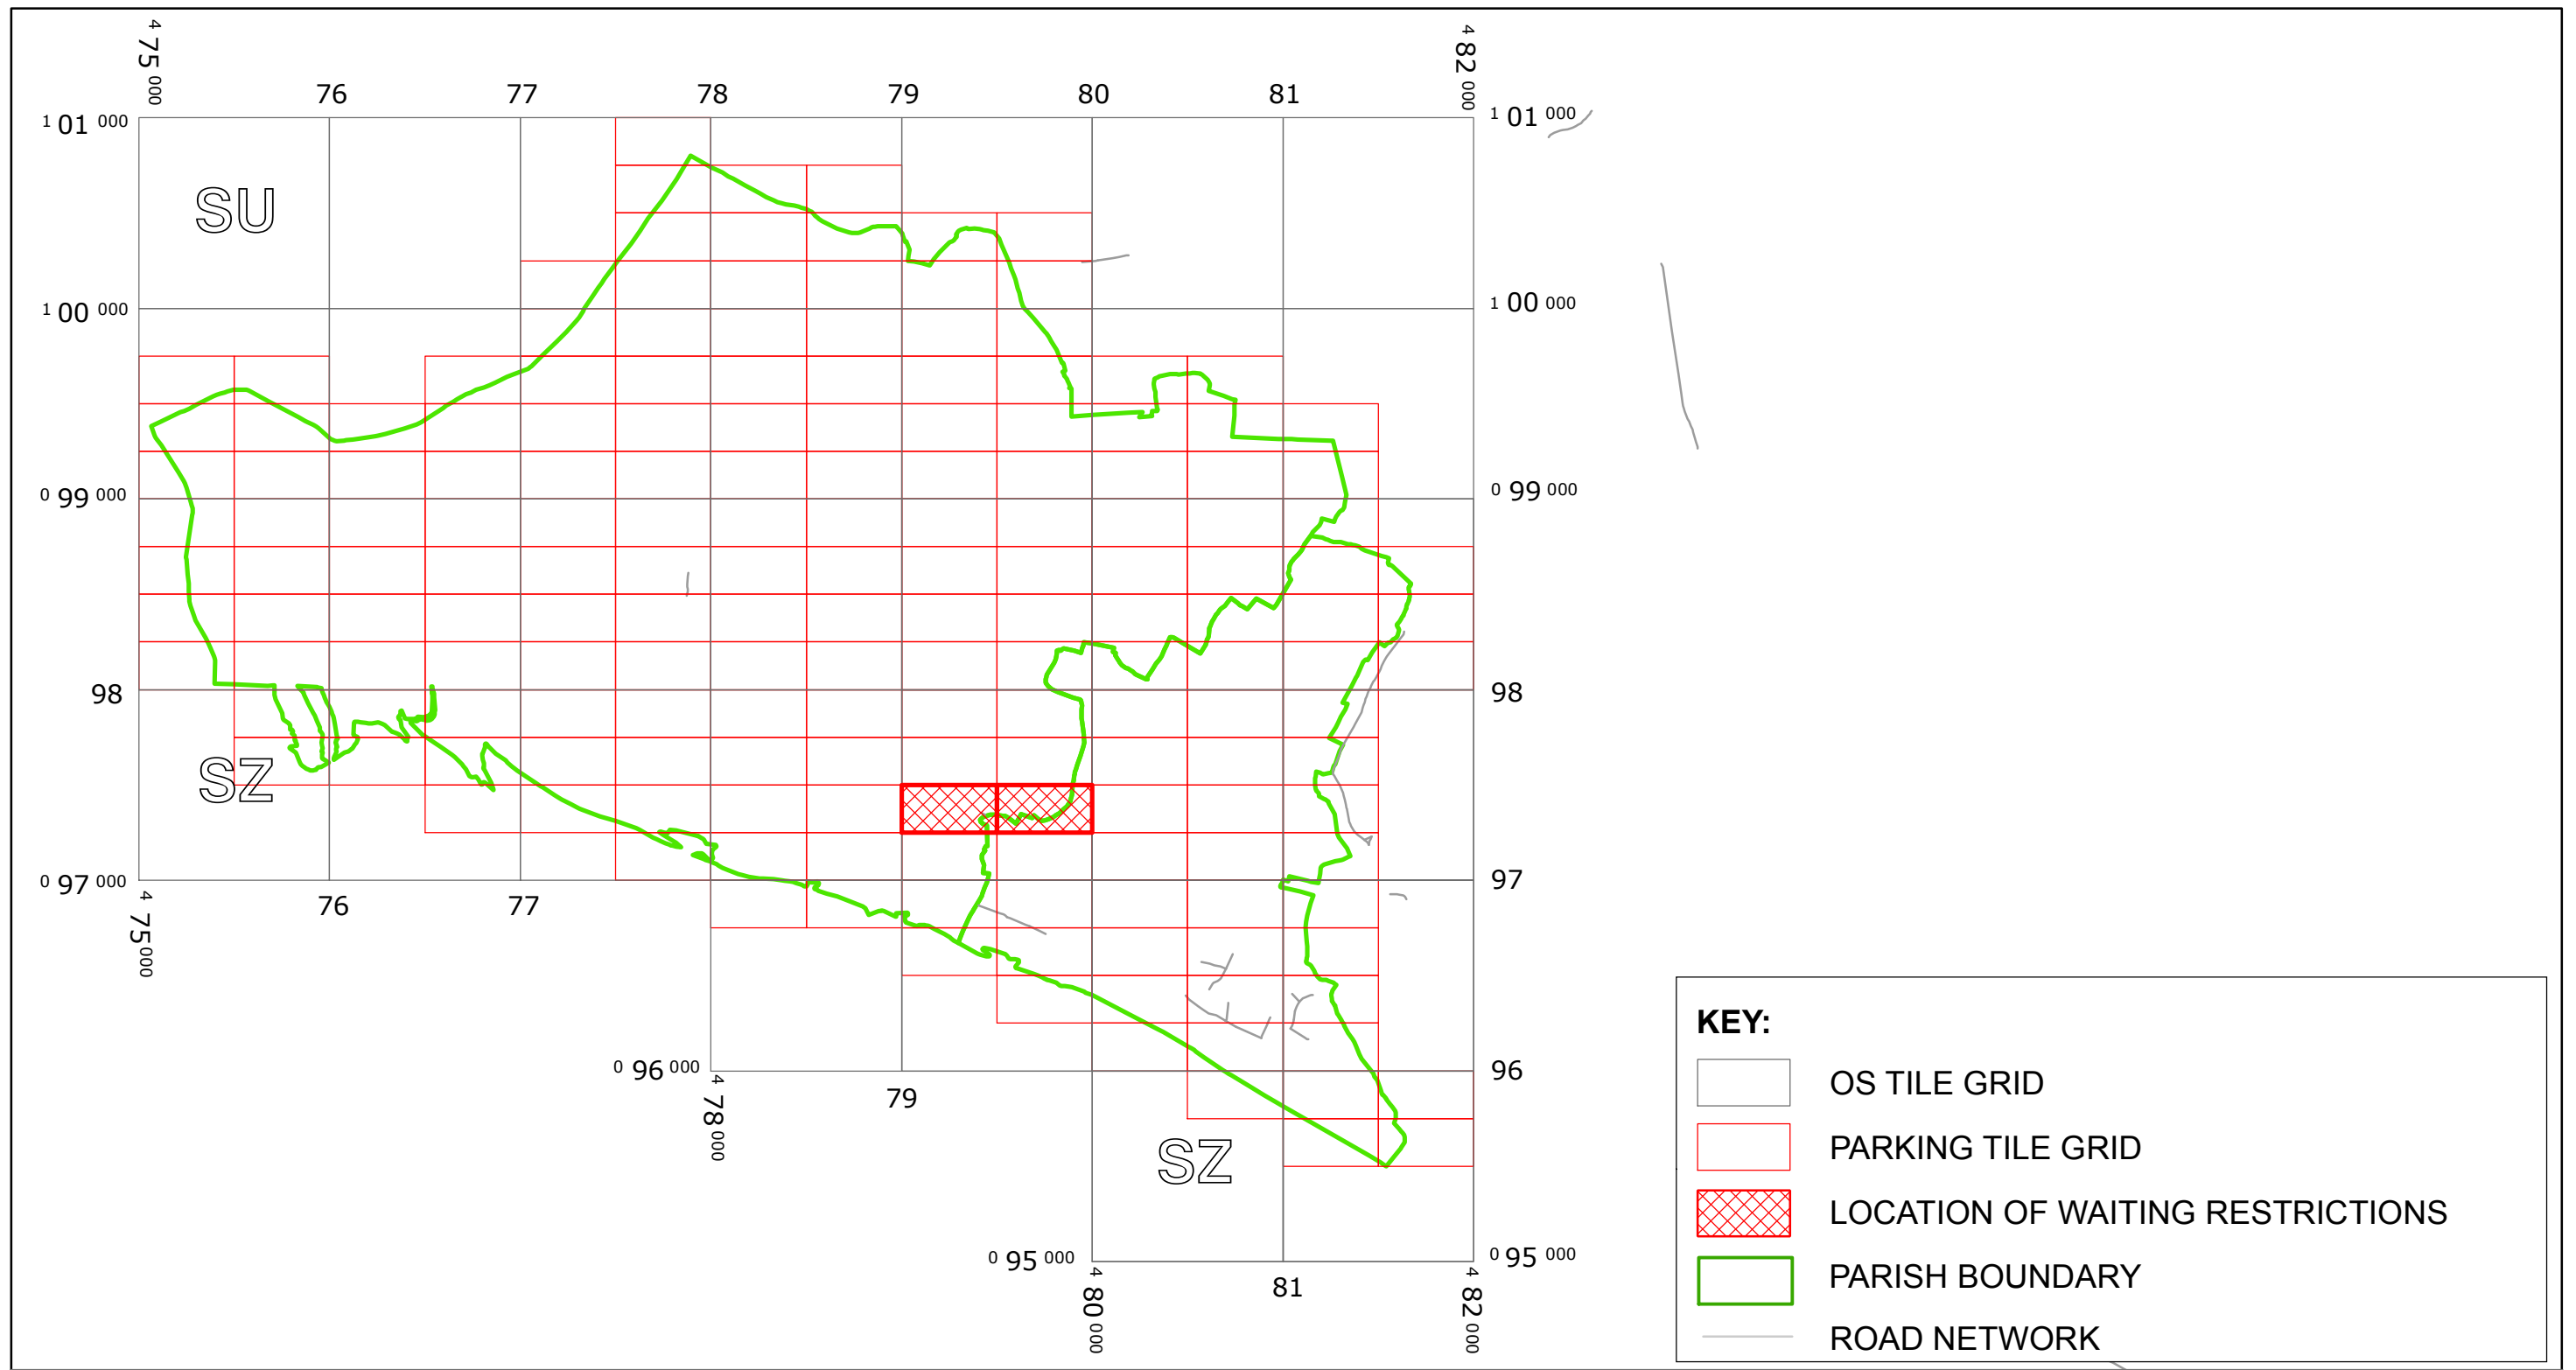

West Sussex County Council
 Infrastructure
 The Grange
 Tower Street
 Chichester
 West Sussex
 PO19 1RH

WEST SUSSEX COUNTY COUNCIL
 ((CHICHESTER DISTRICT)
 (PARKING PLACES AND TRAFFIC REGULATION)
 (CONSOLIDATION) ORDER 2010)
 (CAKEHAM ROAD AMENDMENT) ORDER 2014

LOCATION OF WAITING RESTRICTIONS



Reproduced from or based upon 2010 Ordnance Survey mapping with permission of the Controller of HMSO
 (c) Crown Copyright reserved.
 Unauthorised reproduction infringes Crown copyright and may lead to prosecution or civil proceedings
 West Sussex County Council Licence No. 100023447

SCALE: 1:35,000
 DATE: 10/02/2014

WEST SUSSEX COUNTY COUNCIL
((CHICHESTER DISTRICT) (PARKING PLACES & TRAFFIC REGULATION)
(CONSOLIDATION) ORDER 2010)
(CAKEHAM ROAD AMENDMENT) ORDER 2014

West Sussex County Council in exercise of their powers under Sections 1 (1) 2 (1) and (2), 4 (2), 45, 46, 49 and 53 and Part IV of Schedule 9 of the Road Traffic Regulation Act 1984 "the Act" as amended and of all other enabling powers and after consultation with the chief officer of police in accordance with Part III of Schedule 9 to the Act hereby make the following Order:-


1. This Order shall come into operation on the 10th day of February 2014 and may be cited as "West Sussex County Council ((Chichester District) (Parking Places and Traffic Regulation) (Consolidation) Order 2010) (Cakeham Road Amendment) Order 2014."
2. The "West Sussex County Council (Chichester District) (Parking Places and Traffic Regulation) (Consolidation) Order 2010" is hereby amended by the deletion from it of the plans in the First Schedule to this Order and the insertion into it of the plans in the Second Schedule to this Order.

FIRST SCHEDULE
Plans to be deleted

SZ7997SEN (Issue No. 1)
SZ7997SWN (Issue No. 1)

SECOND SCHEDULE
Plans to be inserted
(as attached)


SZ7997SEN (Issue No. 2)
SZ7997SWN (Issue No. 2)

The COMMON SEAL of WEST SUSSEX COUNTY COUNCIL was hereto affixed)
)
 the fourth day of FEBRUARY 2014)
 in the presence of) (L.S.)
)
)
 Authorised Signatory)




officer DELEGATED AUTHORITY

I HEREBY CERTIFY THIS TO
 BE A TRUE COPY OF THE
 ORIGINAL DOCUMENT



.....
 Authorised Officer
 WEST SUSSEX COUNTY COUNCIL

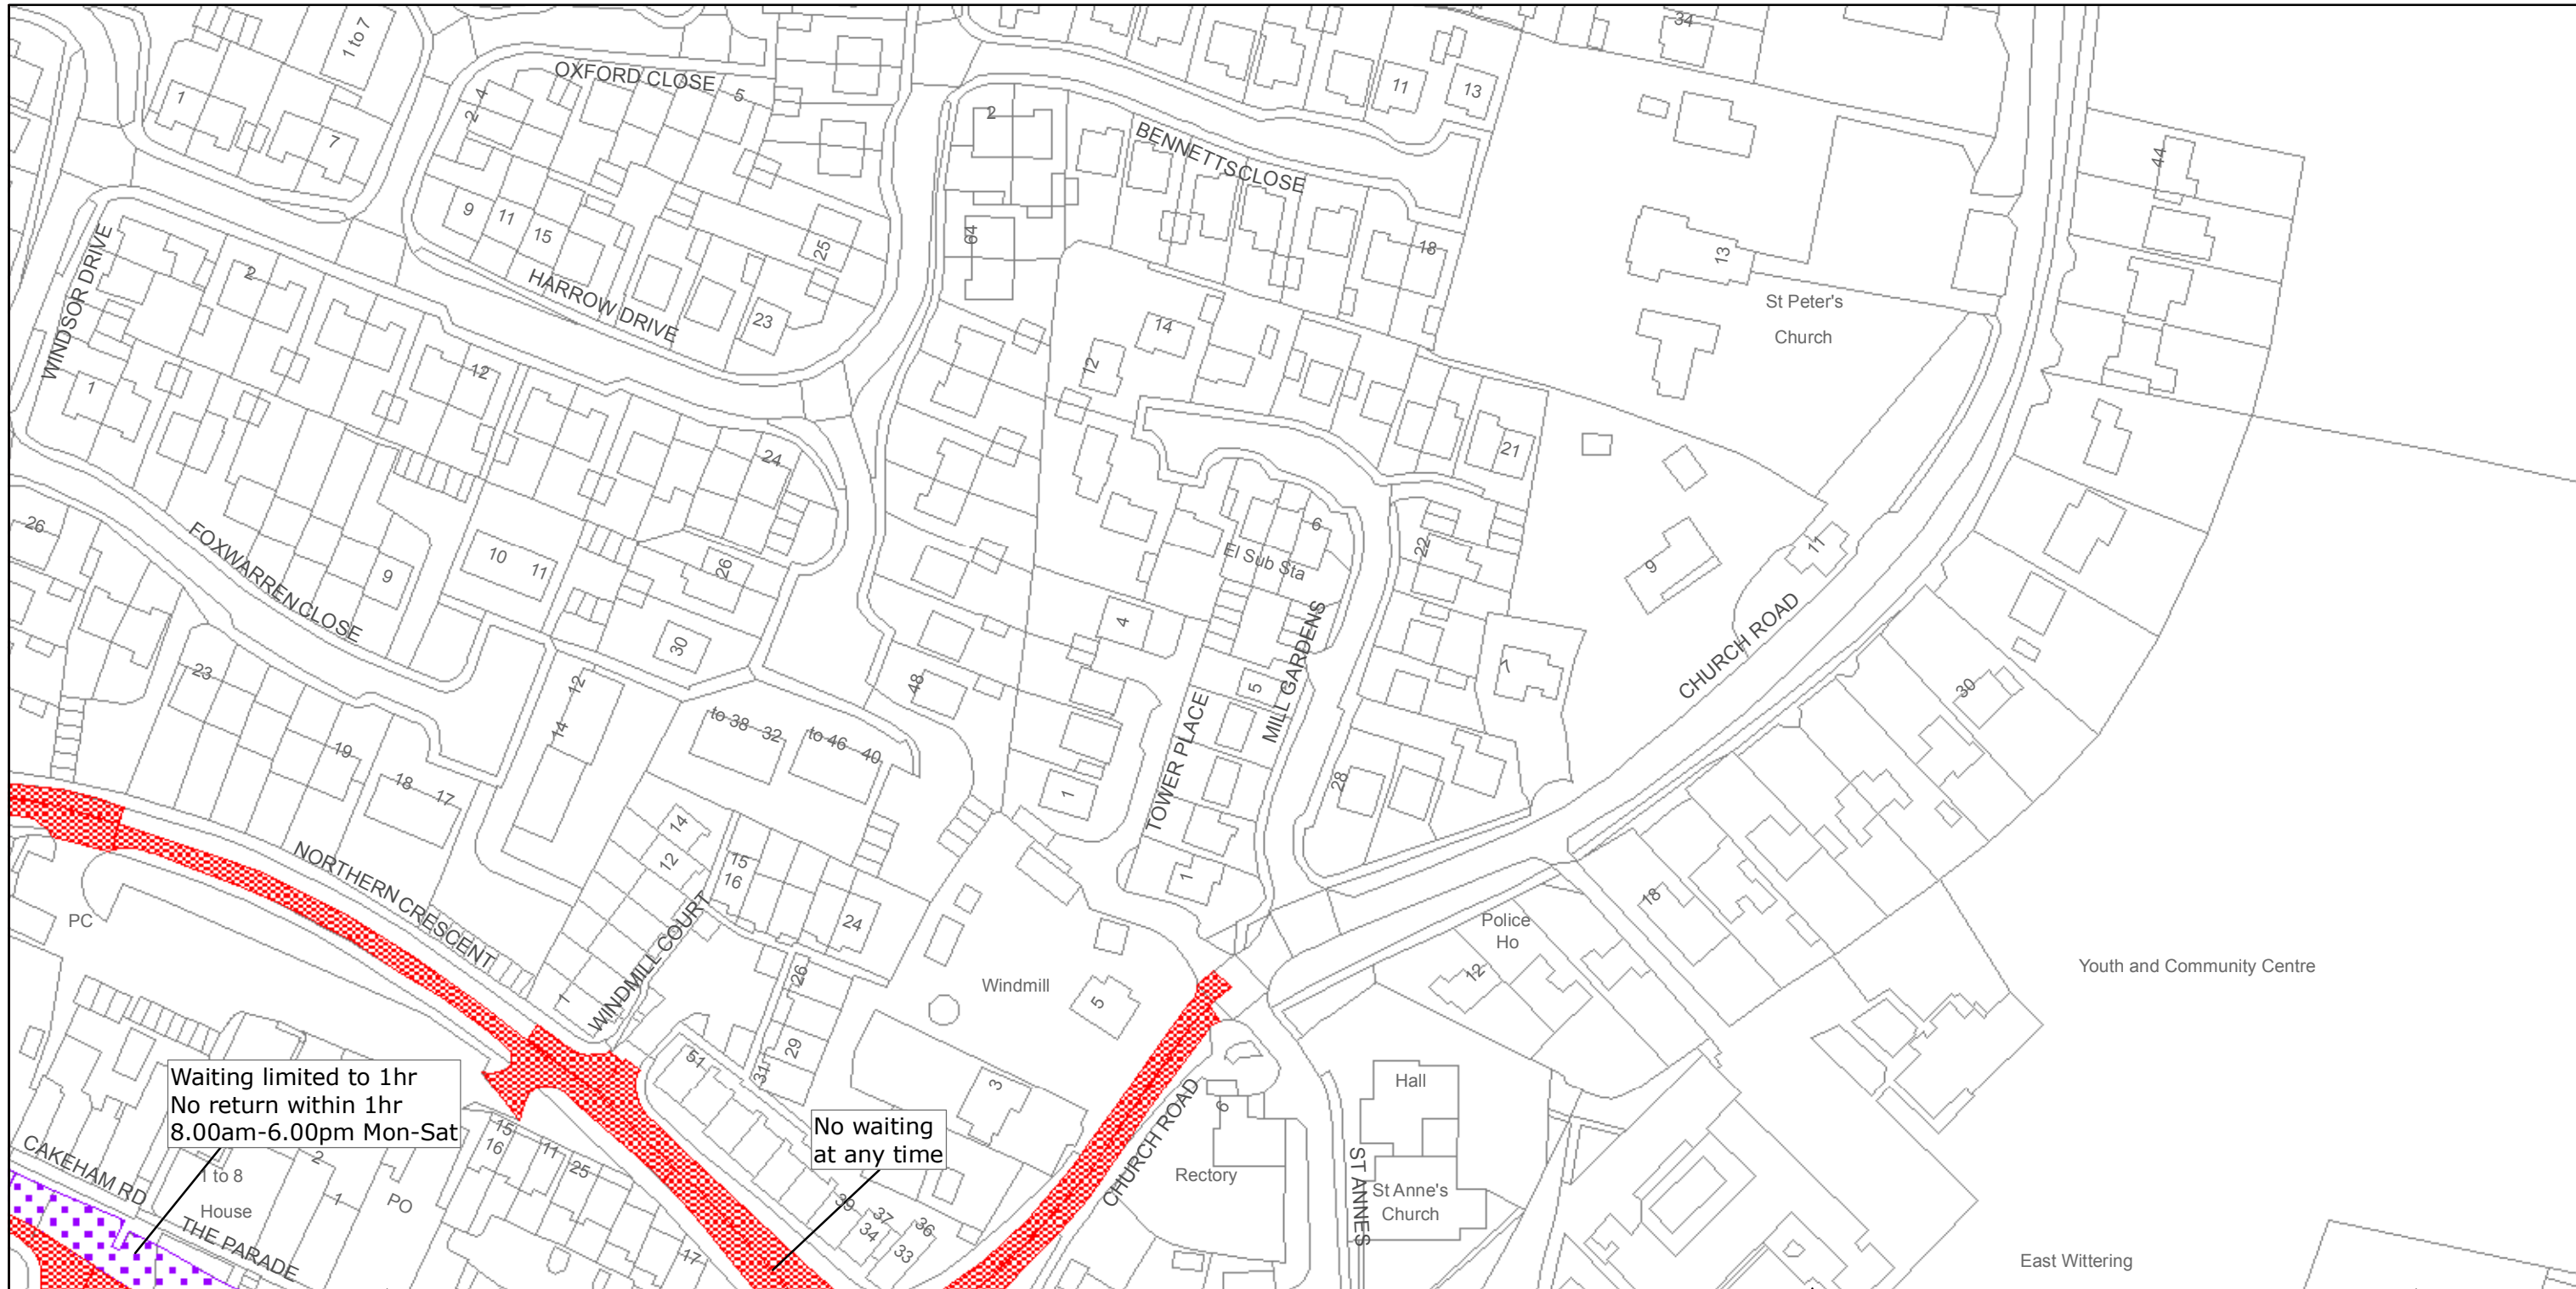

West Sussex County Council
 Highways & Transport
 The Grange
 Tower Street
 Chichester
 West Sussex
 PO19 1RH

CHICHESTER DISTRICT: EAST WITTERING AND WEST WITTERING

WAITING RESTRICTIONS


Reproduced from or based upon 2010 Ordnance Survey mapping with permission of the Controller of HMSO (c) Crown Copyright reserved.
 Unauthorised reproduction infringes Crown copyright and may lead to prosecution or civil proceedings West Sussex County Council Licence No. 100018485

TILE REF NO.
SZ7997SEN

SHEET ISSUE NO 2
 SHEET ACTIVE FROM - 10/02/2014



SCALE:
 1:1,250
 at A3 size

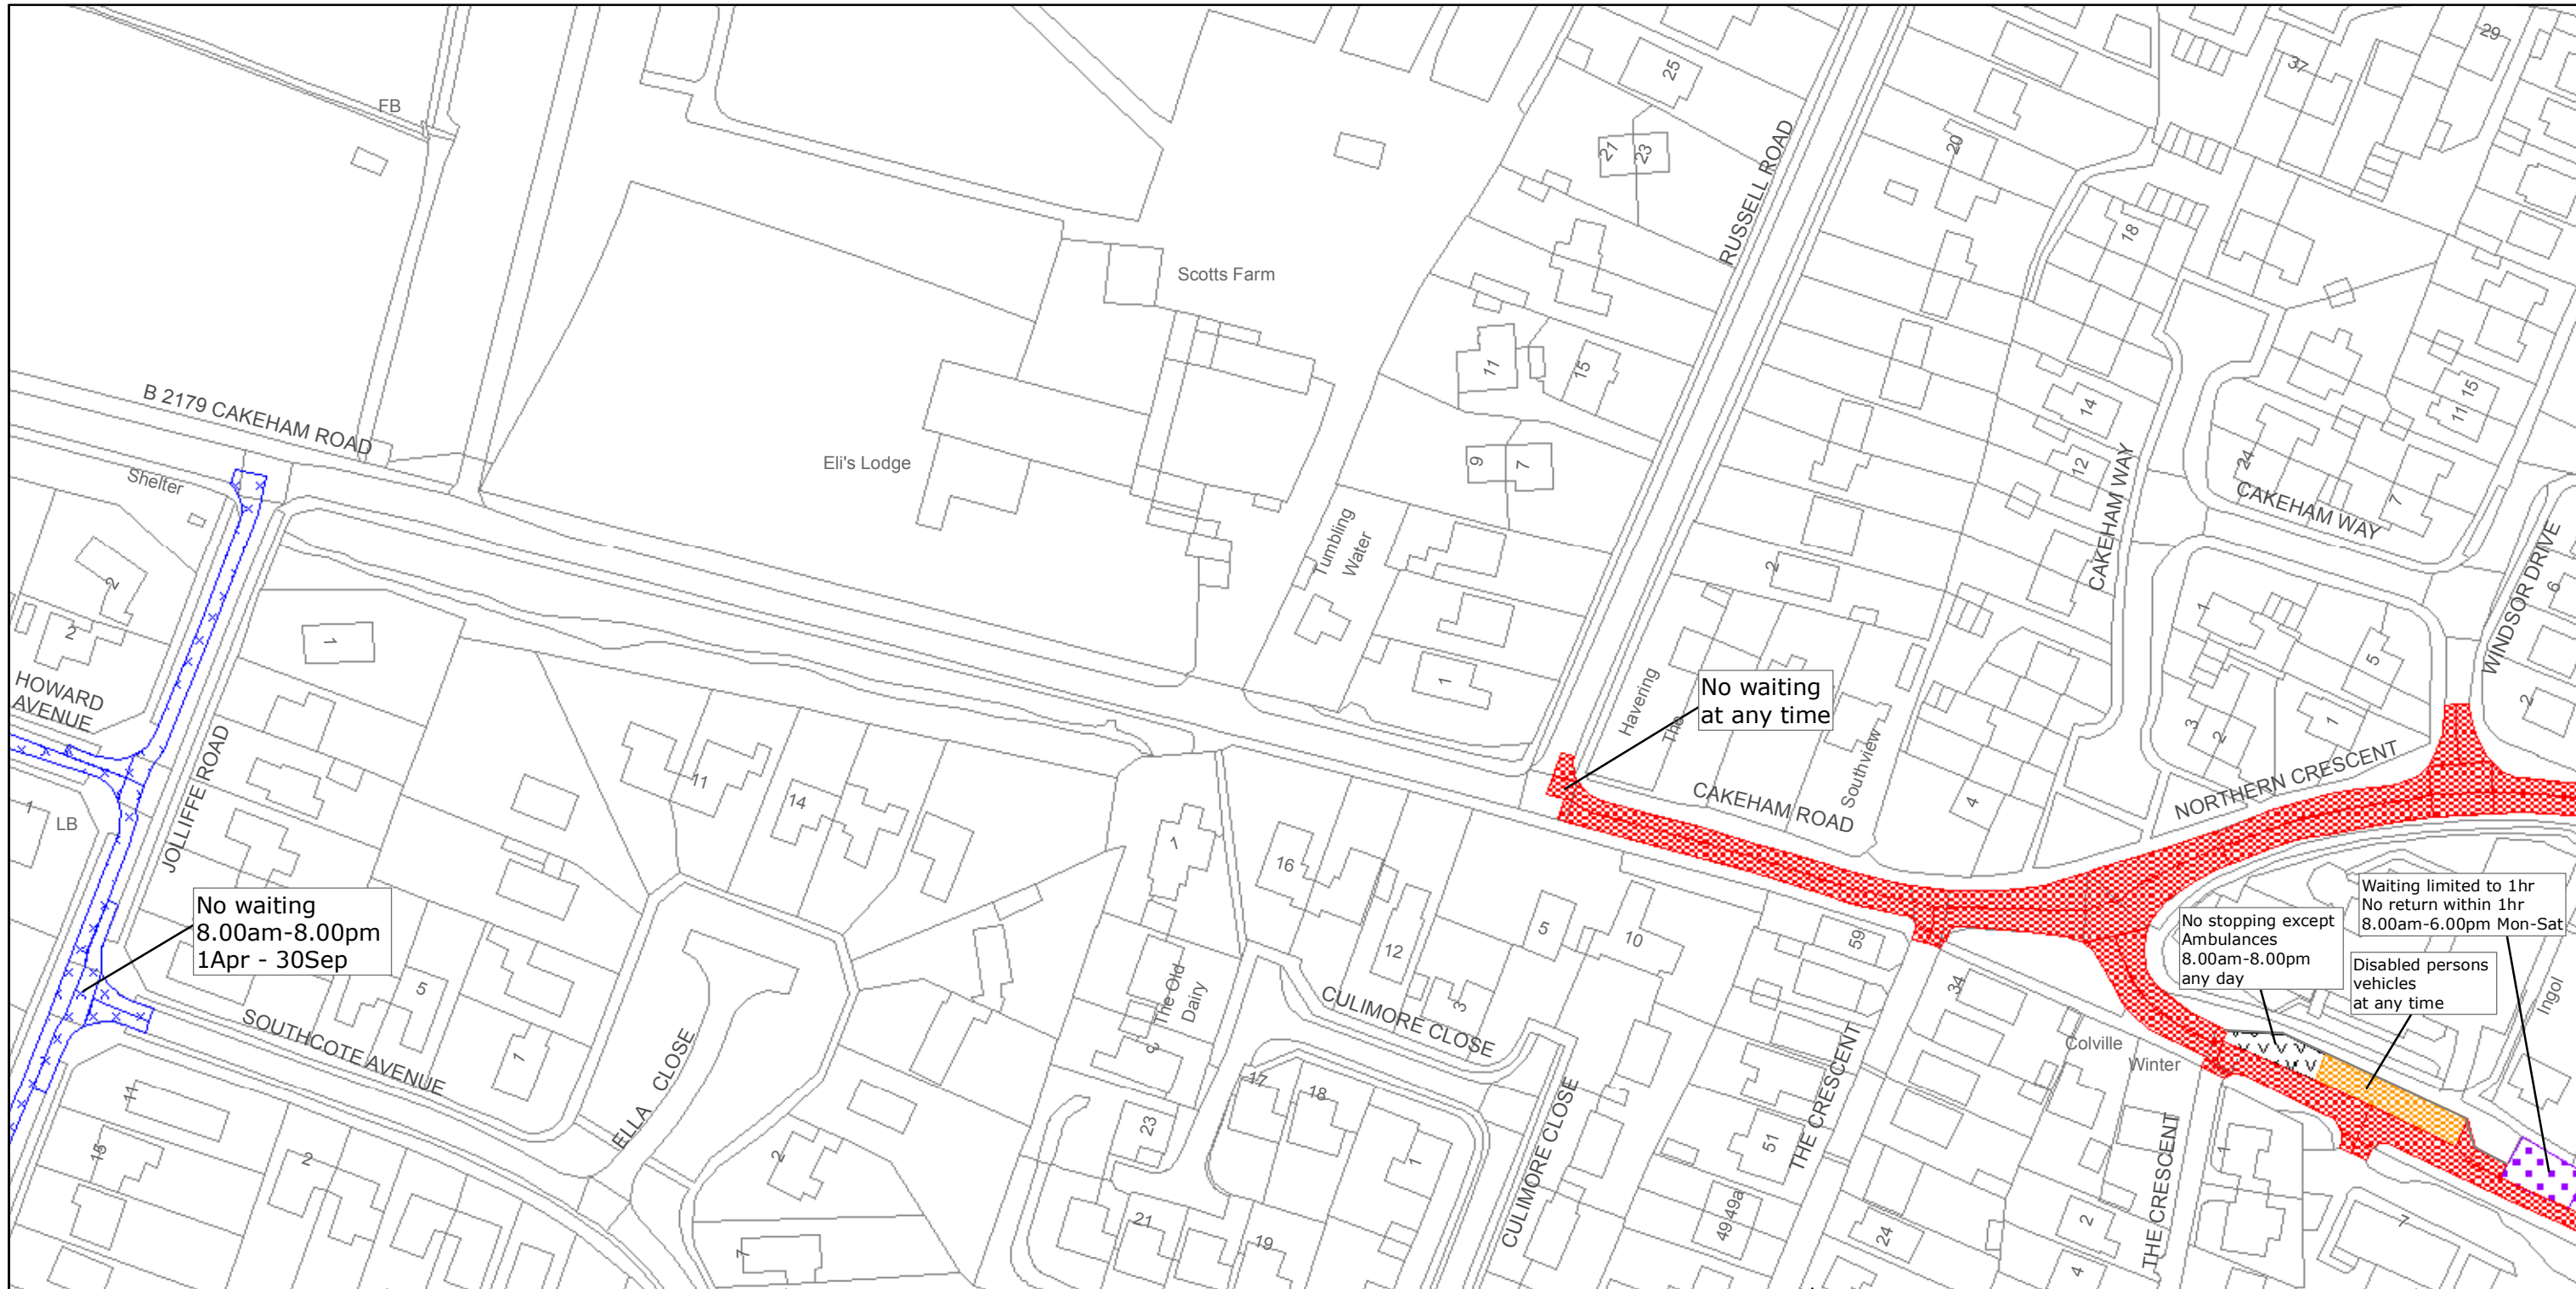

No waiting
8.00am-8.00pm
1Apr - 30Sep

No waiting
at any time

No stopping except
Ambulances
8.00am-8.00pm
any day

Waiting limited to 1hr
No return within 1hr
8.00am-6.00pm Mon-Sat
Disabled persons
vehicles
at any time



West Sussex County Council
Highways & Transport
The Grange
Tower Street
Chichester
West Sussex
PO19 1RH

CHICHESTER DISTRICT: EAST WITTERING AND WEST WITTERING

WAITING RESTRICTIONS

TILE REF NO.
SZ7997SWN

SHEET ISSUE NO 2
SHEET ACTIVE FROM - 10/02/2014



SCALE:
1:1,250
at A3 size

Reproduced from or based upon 2010 Ordnance Survey mapping with permission of the Controller of HMSO (c) Crown Copyright reserved. Unauthorised reproduction infringes Crown copyright and may lead to prosecution or civil proceedings West Sussex County Council Licence No. 100018485