







WEST SUSSEX COUNTY COUNCIL  
((CHICHESTER DISTRICT) (PARKING PLACES & TRAFFIC REGULATION)  
(CONSOLIDATION) ORDER 2010)  
(SOUTH CHICHESTER SCHOOL KEEP CLEAR AMENDMENT No. 2) ORDER 2016

# LAVANT: LOCATION OF WAITING RESTRICTIONS

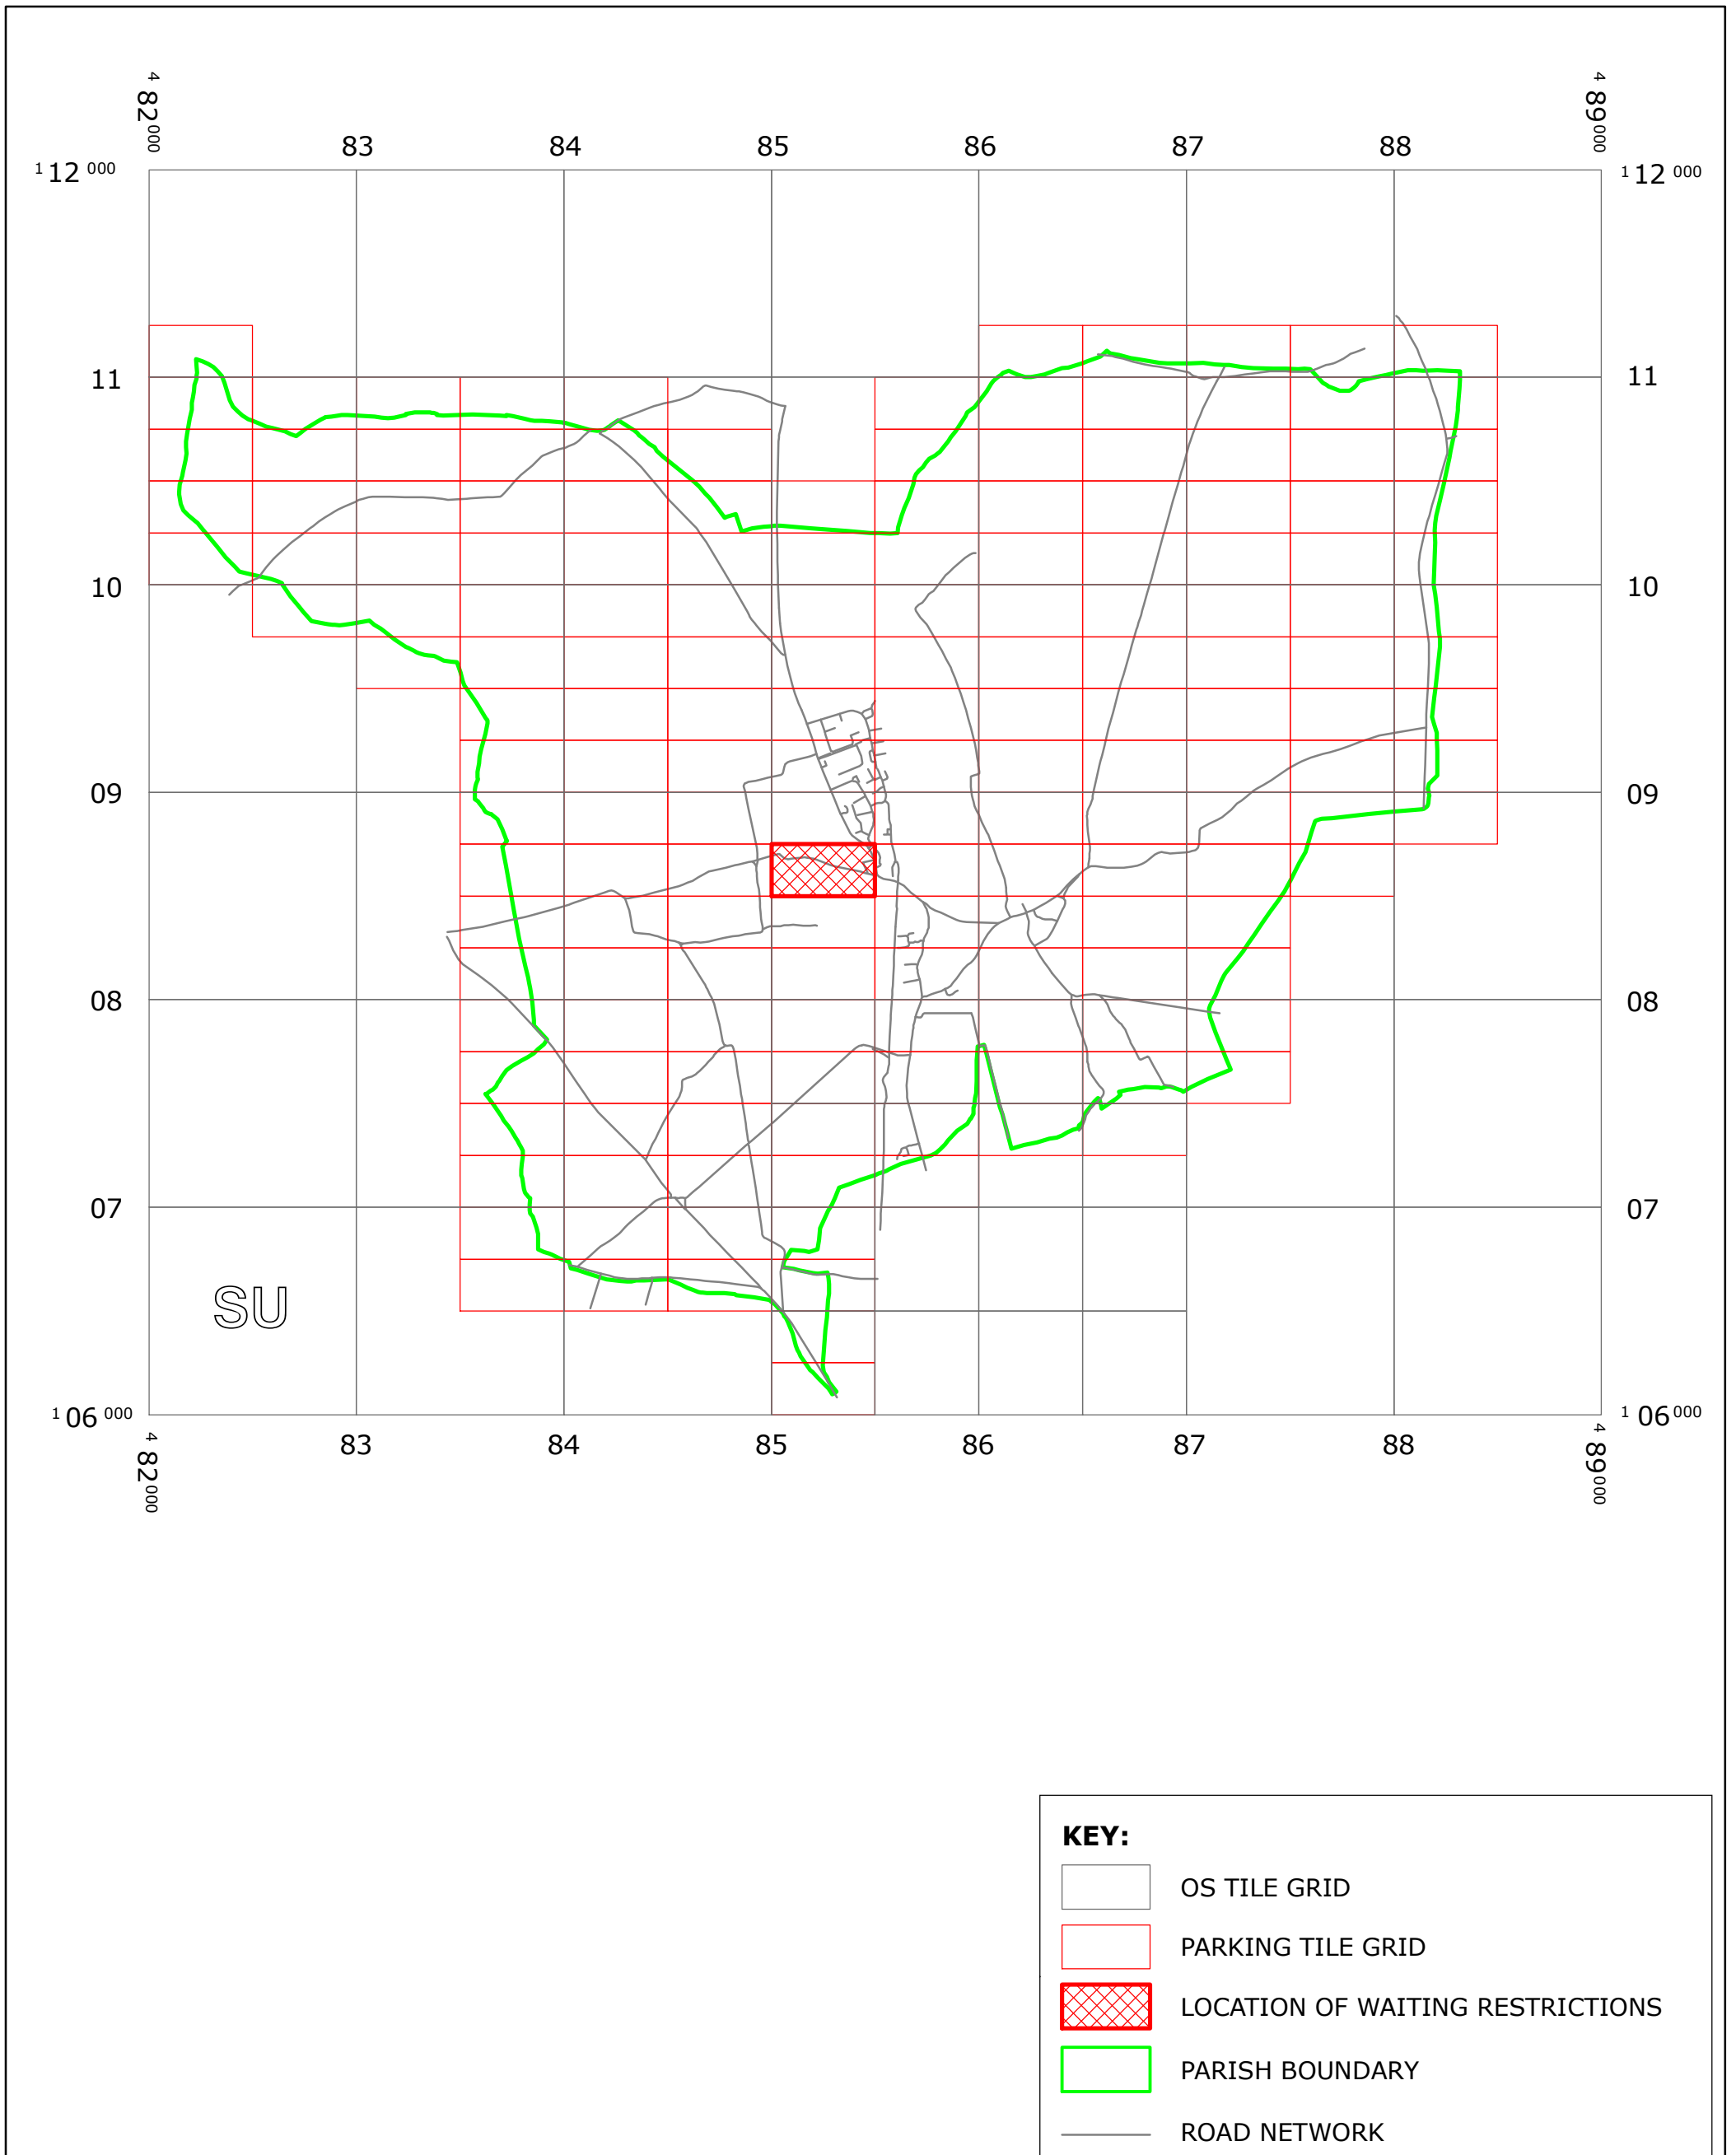

**KEY:**

-  OS TILE GRID
-  PARKING TILE GRID
-  LOCATION OF WAITING RESTRICTIONS
-  PARISH BOUNDARY
-  ROAD NETWORK



West Sussex County Council  
 Communities & Infrastructure  
 The Grange  
 Tower Street  
 Chichester  
 West Sussex  
 PO19 1RH

WEST SUSSEX COUNTY COUNCIL  
 ((CHICHESTER DISTRICT) (PARKING PLACES & TRAFFIC REGULATION)  
 (CONSOLIDATION) ORDER 2010)  
 (SOUTH CHICHESTER SCHOOL KEEP CLEAR AMENDMENT No. 2)  
 ORDER 2016  
 LOCATION OF WAITING RESTRICTIONS



Reproduced from or based upon 2013 Ordnance Survey material with permission of the Controller of HMSO  
 (c) Crown Copyright reserved. Unauthorised reproduction infringes Crown copyright and may lead to  
 prosecution or civil proceedings West Sussex County Council Licence No. 100023447

SCALE: 1:30,000  
 DATE: 05/09/2016


**WEST SUSSEX COUNTY COUNCIL**  
**((CHICHESTER DISTRICT) (PARKING PLACES & TRAFFIC REGULATION)**  
**(CONSOLIDATION) ORDER 2010)**  
**(SOUTH CHICHESTER SCHOOL KEEP CLEAR AMENDMENT No.2) ORDER 2016**

West Sussex County Council in exercise of their powers under Sections 1 (1) 2 (1) and (2), 4 (2), 45, 46, 49 and 53 and Part IV of Schedule 9 of the Road Traffic Regulation Act 1984 "the Act" as amended and of all other enabling powers and after consultation with the chief officer of police in accordance with Part III of Schedule 9 to the Act hereby make the following Order:-

1. This Order shall come into operation on the 5<sup>th</sup> day of September 2016 and may be cited as "West Sussex County Council ((Chichester District) (Parking Places and Traffic Regulation) (Consolidation) Order 2010) (South Chichester School Keep Clear Amendment No. 2) Order 2016."
2. The "West Sussex County Council (Chichester District) (Parking Places and Traffic Regulation) (Consolidation) Order 2010" is hereby amended by the insertion into it of the plan attached in the First Schedule to this Order.


**FIRST SCHEDULE**  
**Plan to be inserted**  
**(as attached)**

SU8508NWS (Sheet Issue No. 1)

The COMMON SEAL of WEST SUSSEX  
 COUNTY COUNCIL was hereto affixed )  
 )  
 the THIRTIETH day of AUGUST 2016 )  
 in the presence of ) (L.S.)  
 )  
  
 )  
 Authorised Signatory )



I HEREBY CERTIFY THIS TO  
BE A TRUE COPY OF THE  
ORIGINAL DOCUMENT

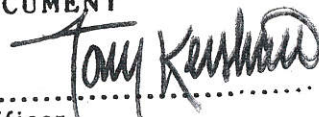

.....  
 Authorised Officer  
 WEST SUSSEX COUNTY COUNCIL



West Sussex County Council  
 Highways & Transport  
 The Grange  
 Tower Street  
 Chichester  
 West Sussex  
 PO19 1RH

CHICHESTER DISTRICT: LAVANT  
 WAITING RESTRICTIONS

TILE REF NO:  
**SU8508NWS**

SHEET ISSUE NO 1  
 SHEET ACTIVE FROM - 05/09/2016



SCALE:  
 1:1250

at A3 size

Reproduced from or based upon 2013 Ordnance Survey material with permission of the Controller of HMSO (c) Crown Copyright reserved.  
 Unauthorised reproduction infringes Crown copyright and may lead to prosecution or civil proceedings West Sussex County Council Licence No. 100023447