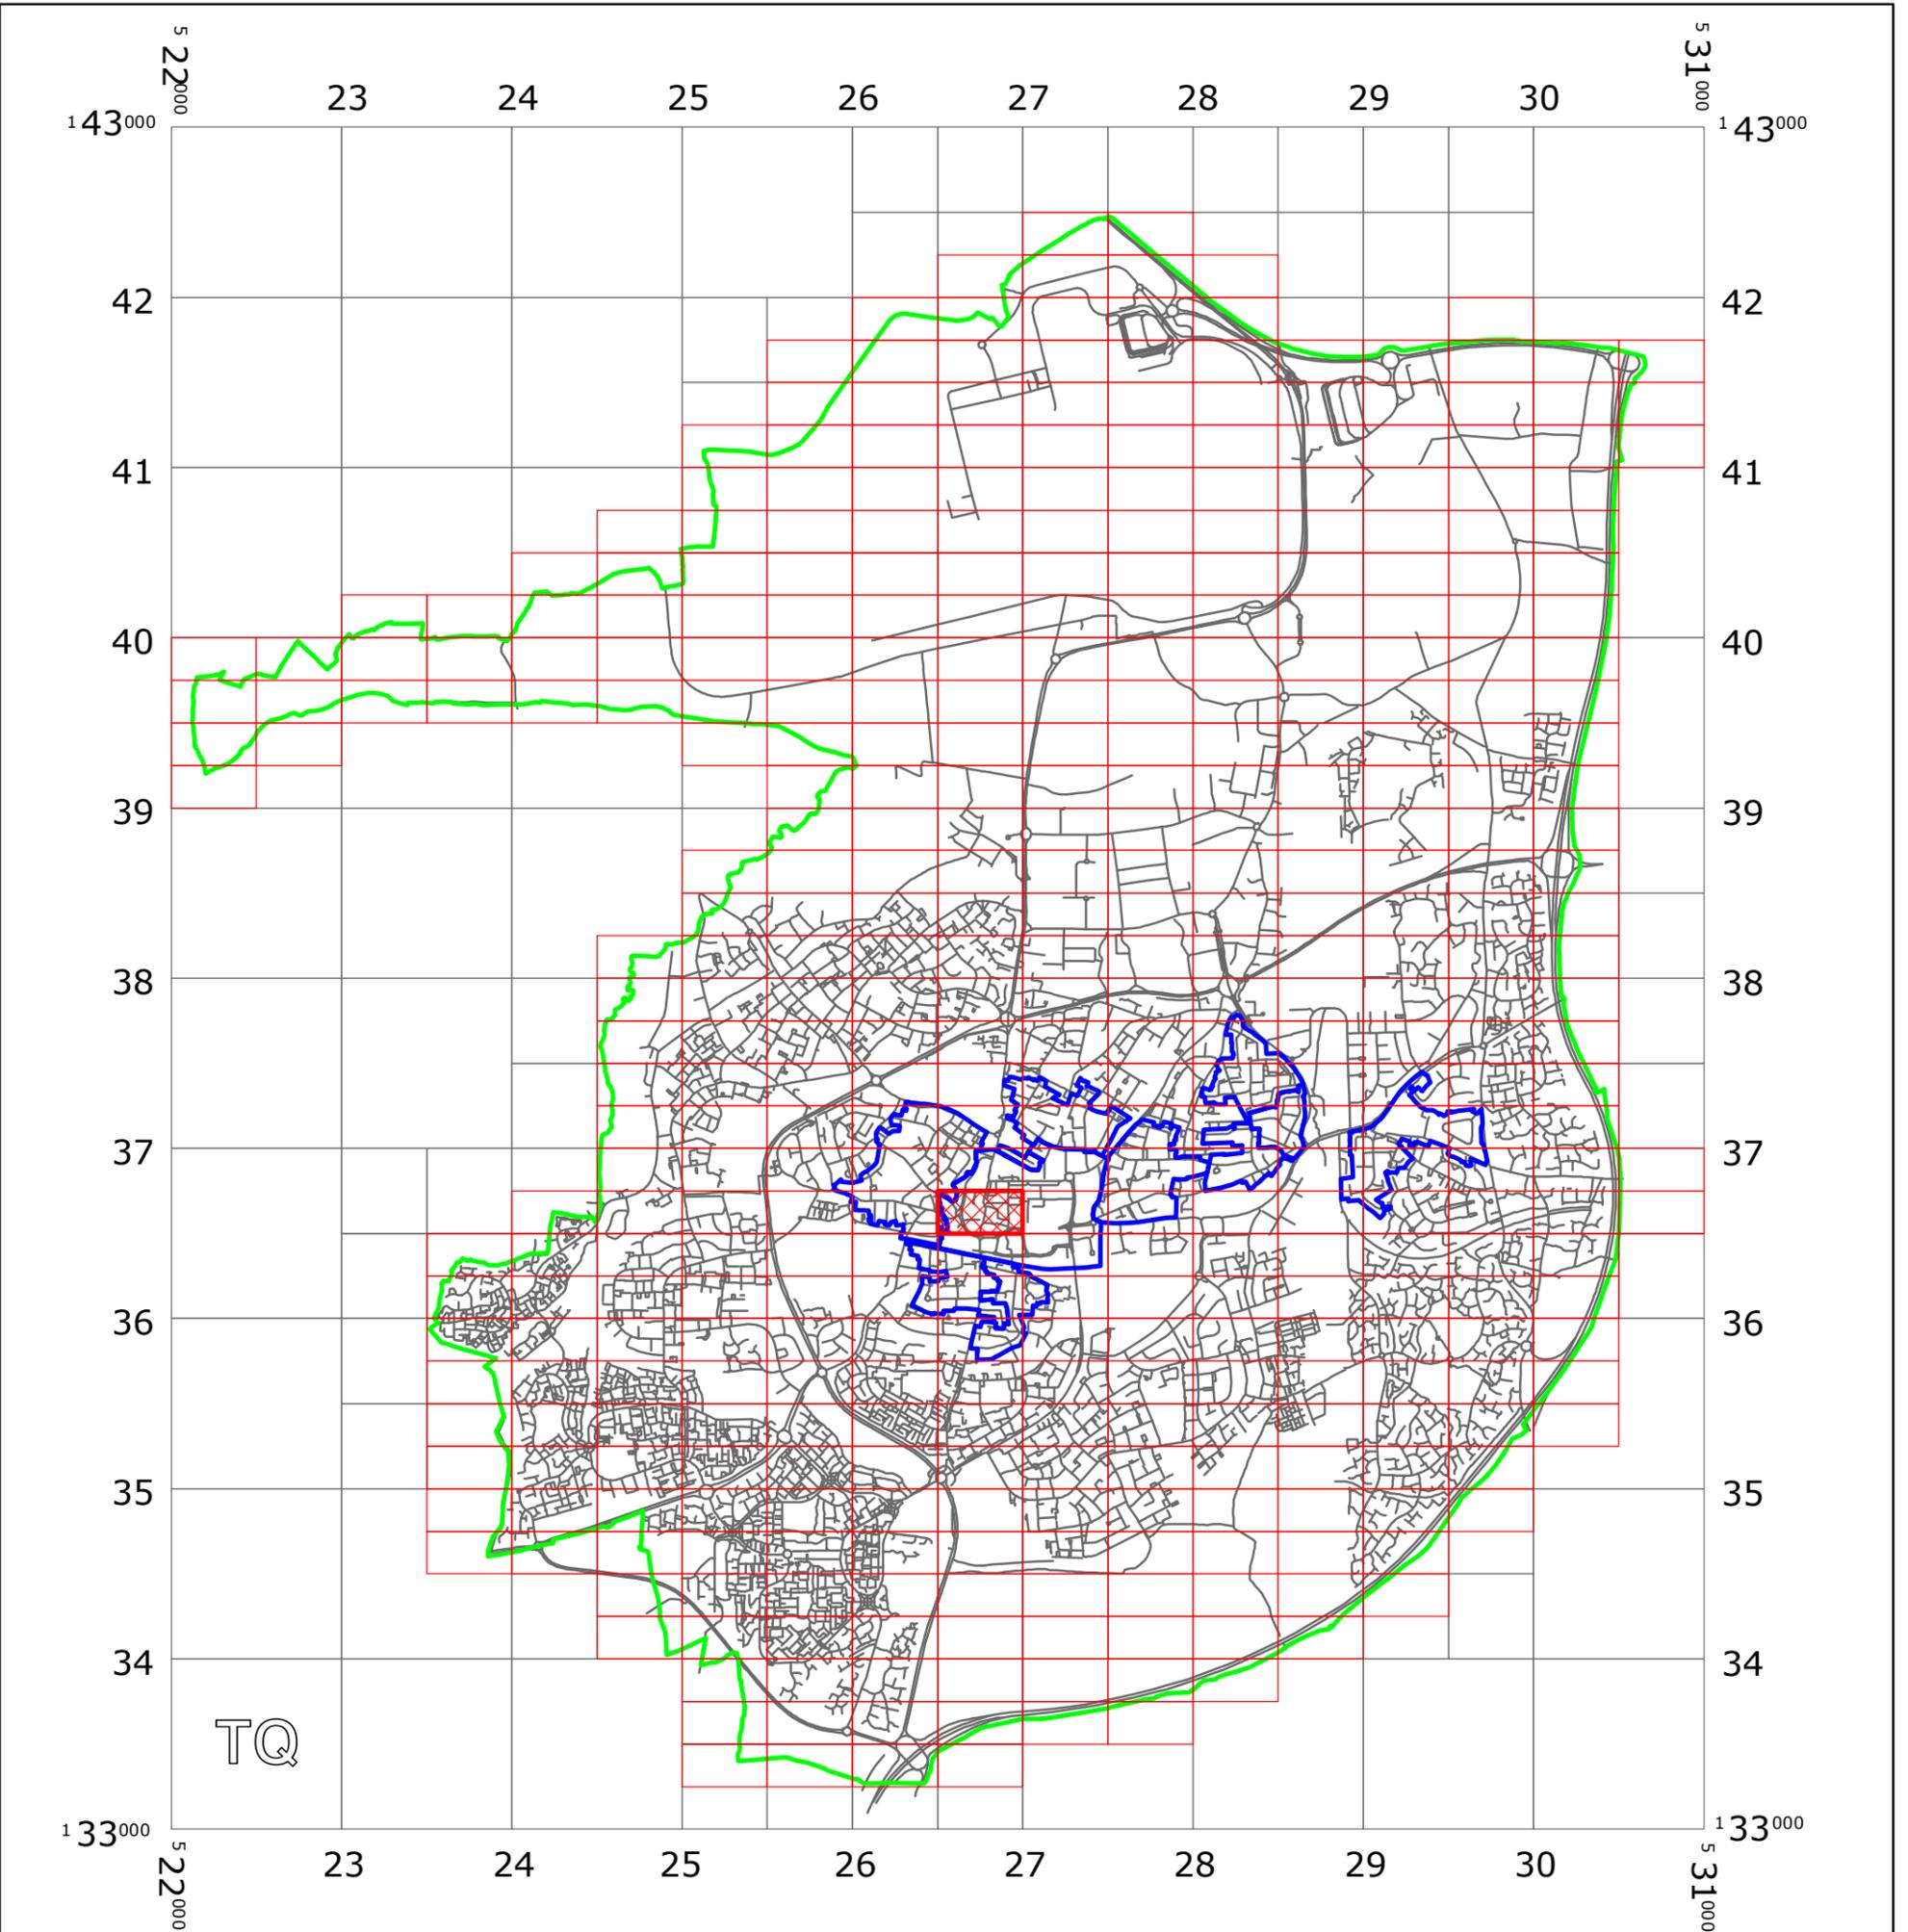
 


WEST SUSSEX COUNTY COUNCIL  
((CRAWLEY BOROUGH) (PARKING PLACES AND TRAFFIC REGULATION)  
(CONSOLIDATION) ORDER 2010)  
(IFIELD ROAD & WEST GREEN DRIVE AMENDMENT)  
ORDER 2021

# CRAWLEY: LOCATION OF WAITING RESTRICTIONS



**KEY:**

-  OS.TILE GRID
-  PARKING TILE GRID
-  LOCATION OF WAITING RESTRICTIONS
-  BOROUGH BOUNDARY
-  CONTROLLED PARKING ZONE BOUNDARY
-  ROAD NETWORK



West Sussex County Council  
 Highways & Transport  
 The Grange  
 Tower Street  
 Chichester  
 West Sussex  
 PO19 1RH

WEST SUSSEX COUNTY COUNCIL  
 ((CRAWLEY BOROUGH) (PARKING PLACES AND  
 TRAFFIC REGULATION)(CONSOLIDATION) ORDER 2010)  
 (IFIELD ROAD & WEST GREEN DRIVE AMENDMENT)  
 ORDER 2021

LOCATION OF WAITING RESTRICTIONS



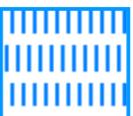
Reproduced from or based upon 2021 Ordnance Survey mapping with permission of the Controller of HMSO (c) Crown Copyright reserved.  
 Unauthorised reproduction infringes Crown copyright and may lead to prosecution or civil proceedings  
 West Sussex County Council Licence No. 100023447

SCALE: 1:40000  
 DATE: 27.09.2021

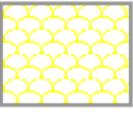
### Key for Waiting Restrictions

All areas over which the provision of the orders apply are defined by the shaded areas as shown on the following plans plus a contiguous area not indicated on the plans of verge and/or footway between the carriageway edge and the highway boundary. The plans in this schedule are based upon grid references of the Ordnance Survey National Grid defined by the OSGB 36 triangulation.

#### Prohibition of waiting

- 100  z\_circle No waiting, loading and unloading at any time
- 101  check No waiting at any time
- 158  pat 046 No waiting 9.00am-5.00pm Mon-Sat except bank holidays

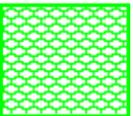
#### Prohibition of loading

- 219  usgs504 No waiting at any time, No loading and unloading 10.00am-4.00pm any day

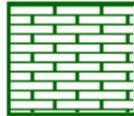
#### Charged on-street parking

- 309  tic2 Pay and Display up to 1hr No return within 1hr 9.00am-5.00pm Mon-Sat

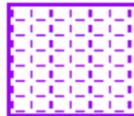
#### Residents Parking

- 512  usgs503 Residents' and Visitors' permit holders only 9.00am-5.00pm Mon-Sat except bank holidays

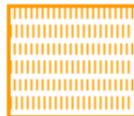
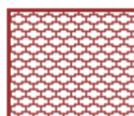
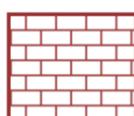
#### Shared Residents Parking & Free Limited Waiting

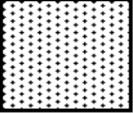
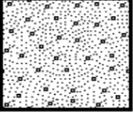
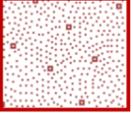
- 624  pat062 Residents' and Visitors' permit holders and Limited waiting for 20mins No return within 20mins for non-permit holders 9.00am-5.00pm Mon-Sat except bank holidays

#### Free Limited Waiting

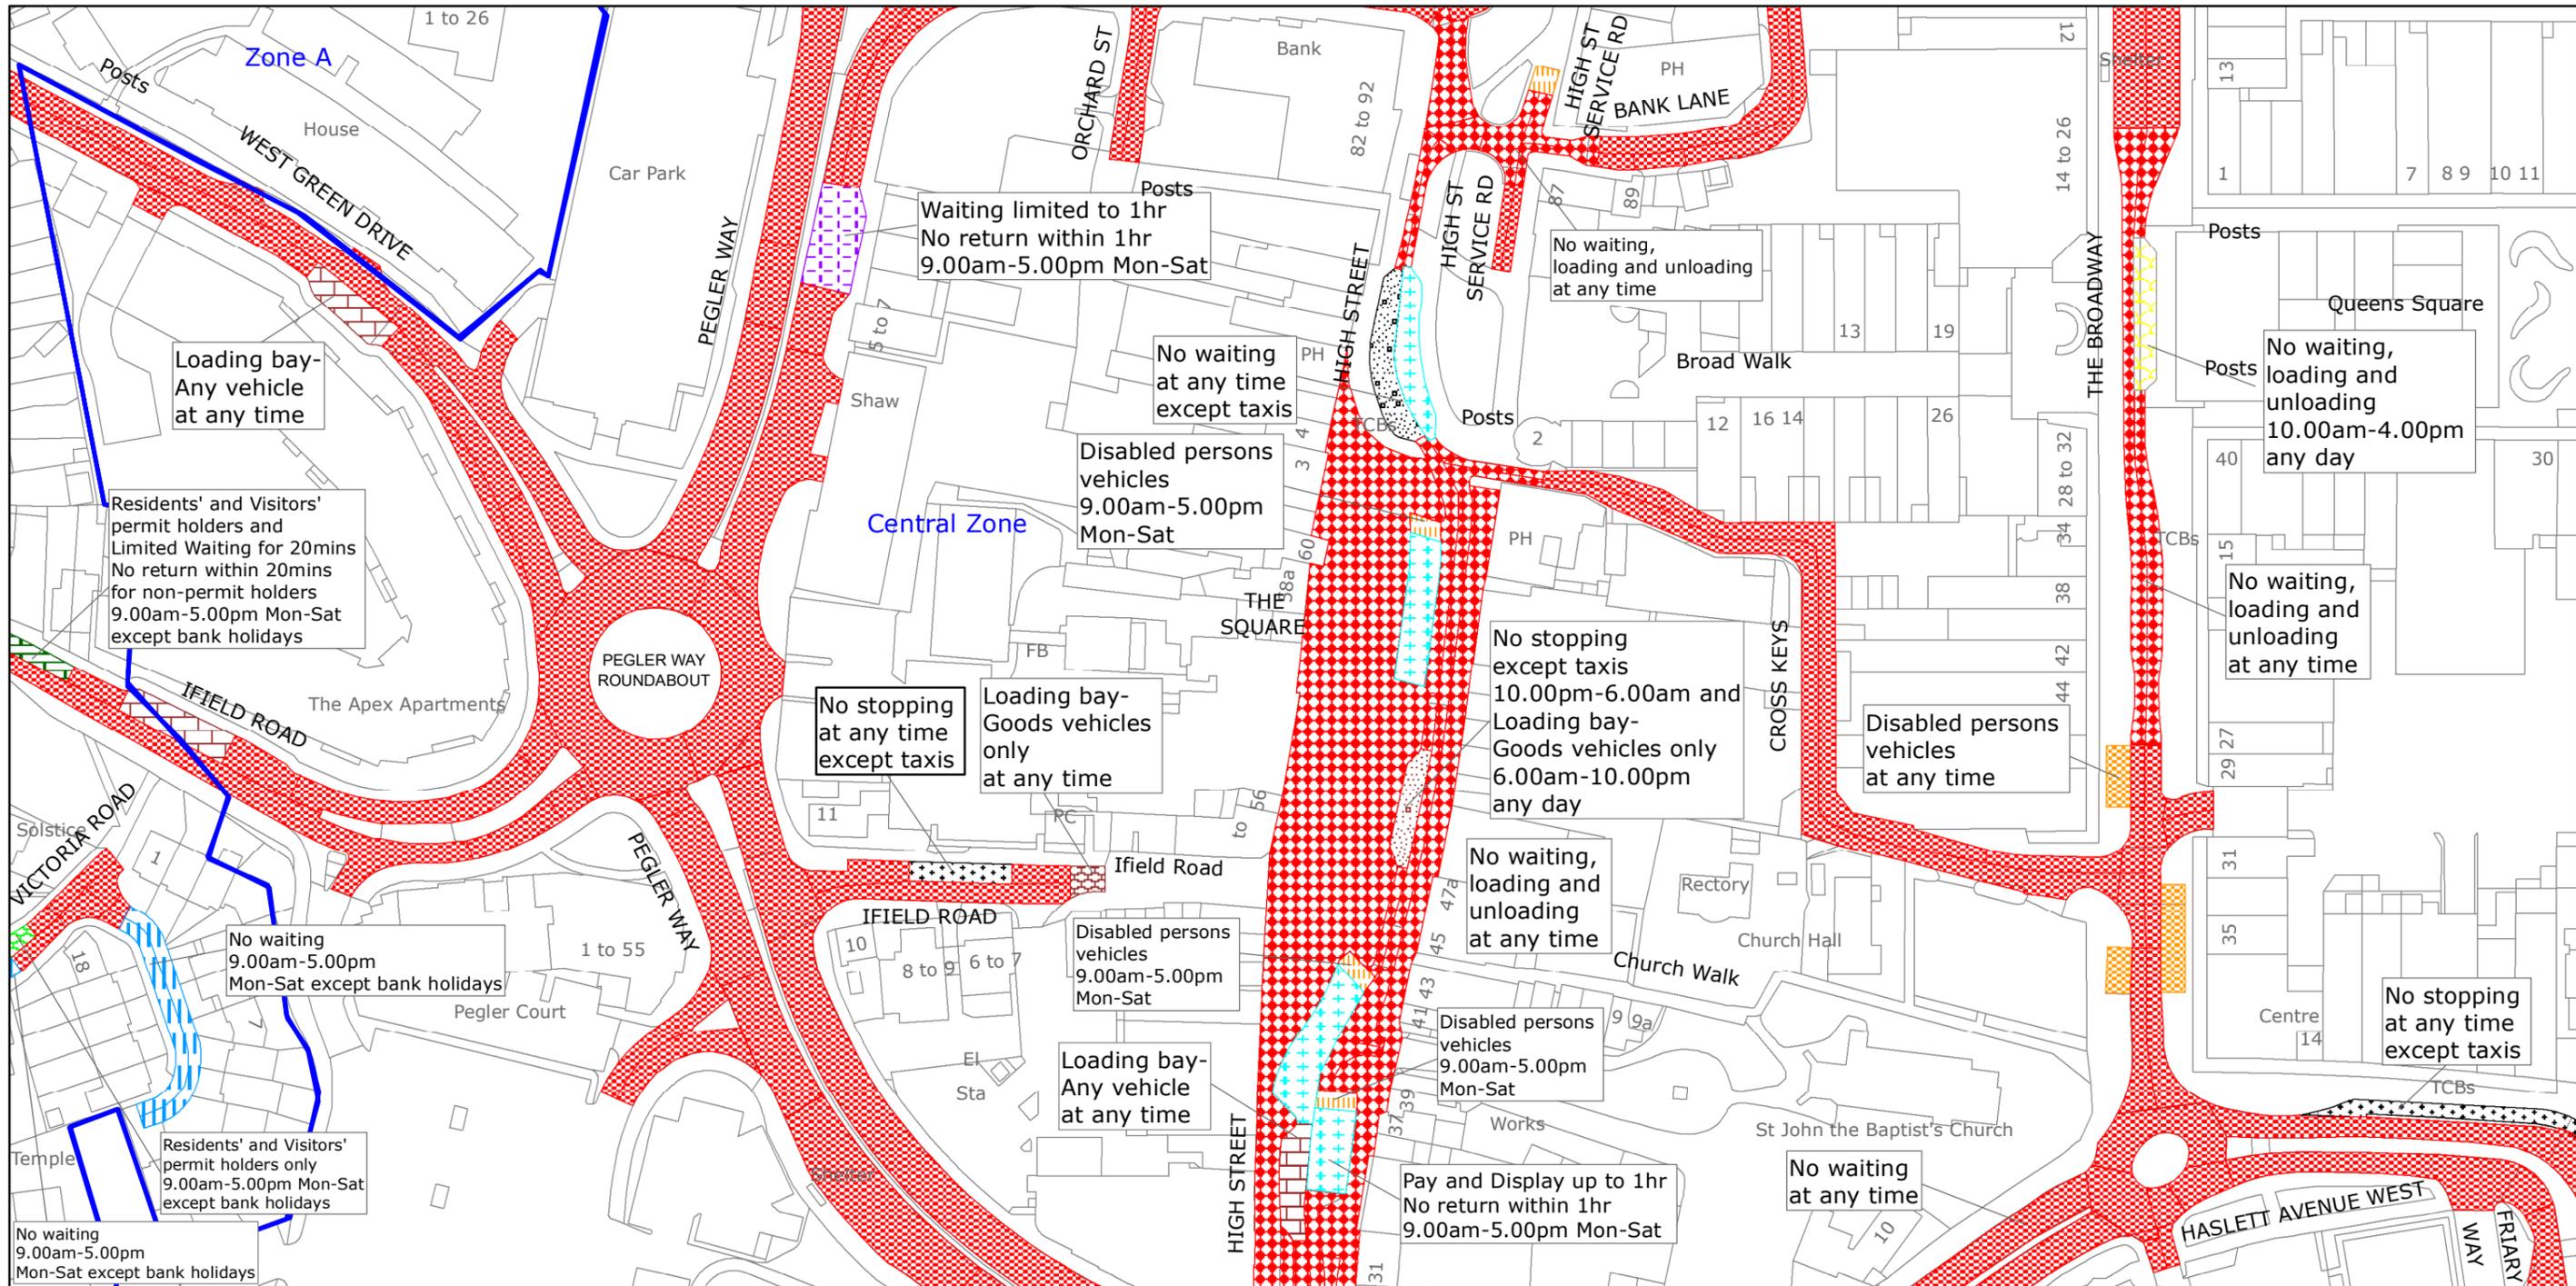
- 707  pat020 Waiting limited to 1hr No return within 1hr 9.00am-5.00pm Mon-Sat

#### Specified Vehicles

- 802  pat038 Disabled persons vehicles 9.00am-5.00pm Mon-Sat
- 810  usgs503 Loading bay-Goods vehicles only at any time
- 814  brick1 Loading bay-Any vehicle at any time
- 830  check Disabled persons vehicles at any time

844		usgs721	No stopping at any time except taxis
845		usgs602	No waiting at any time except taxis
893		usgs601	No stopping except taxis 10.00pm-6.00am any day Loading bay-Goods vehicles only 6.00am-10.00am





West Sussex County Council  
 Highways & Transport  
 The Grange  
 Tower Street  
 Chichester  
 West Sussex  
 PO19 1RH

**CRAWLEY BOROUGH: NORTHGATE & WEST GREEN  
 AND THREE BRIDGES WARDS**

**WAITING RESTRICTIONS**

**TILE REF NO:  
 TQ2636NES**

SHEET ISSUE NO 6  
 SHEET ACTIVE FROM - 27.09.2021



SCALE:  
 1:1250  
 at A3 size

Reproduced from or based upon 2021 Ordnance Survey mapping with permission of the Controller of HMSO (c) Crown Copyright reserved.  
 Unauthorised reproduction infringes Crown copyright and may lead to prosecution or civil proceedings West Sussex County Council Licence No. 100018485