


WEST SUSSEX COUNTY COUNCIL  
((CRAWLEY BOROUGH) (PARKING PLACES AND TRAFFIC REGULATION)  
(CONSOLIDATION) ORDER 2010)  
(AMENDMENT No.4) ORDER 2010

# CRAWLEY BOROUGH: LOCATION OF WAITING RESTRICTIONS

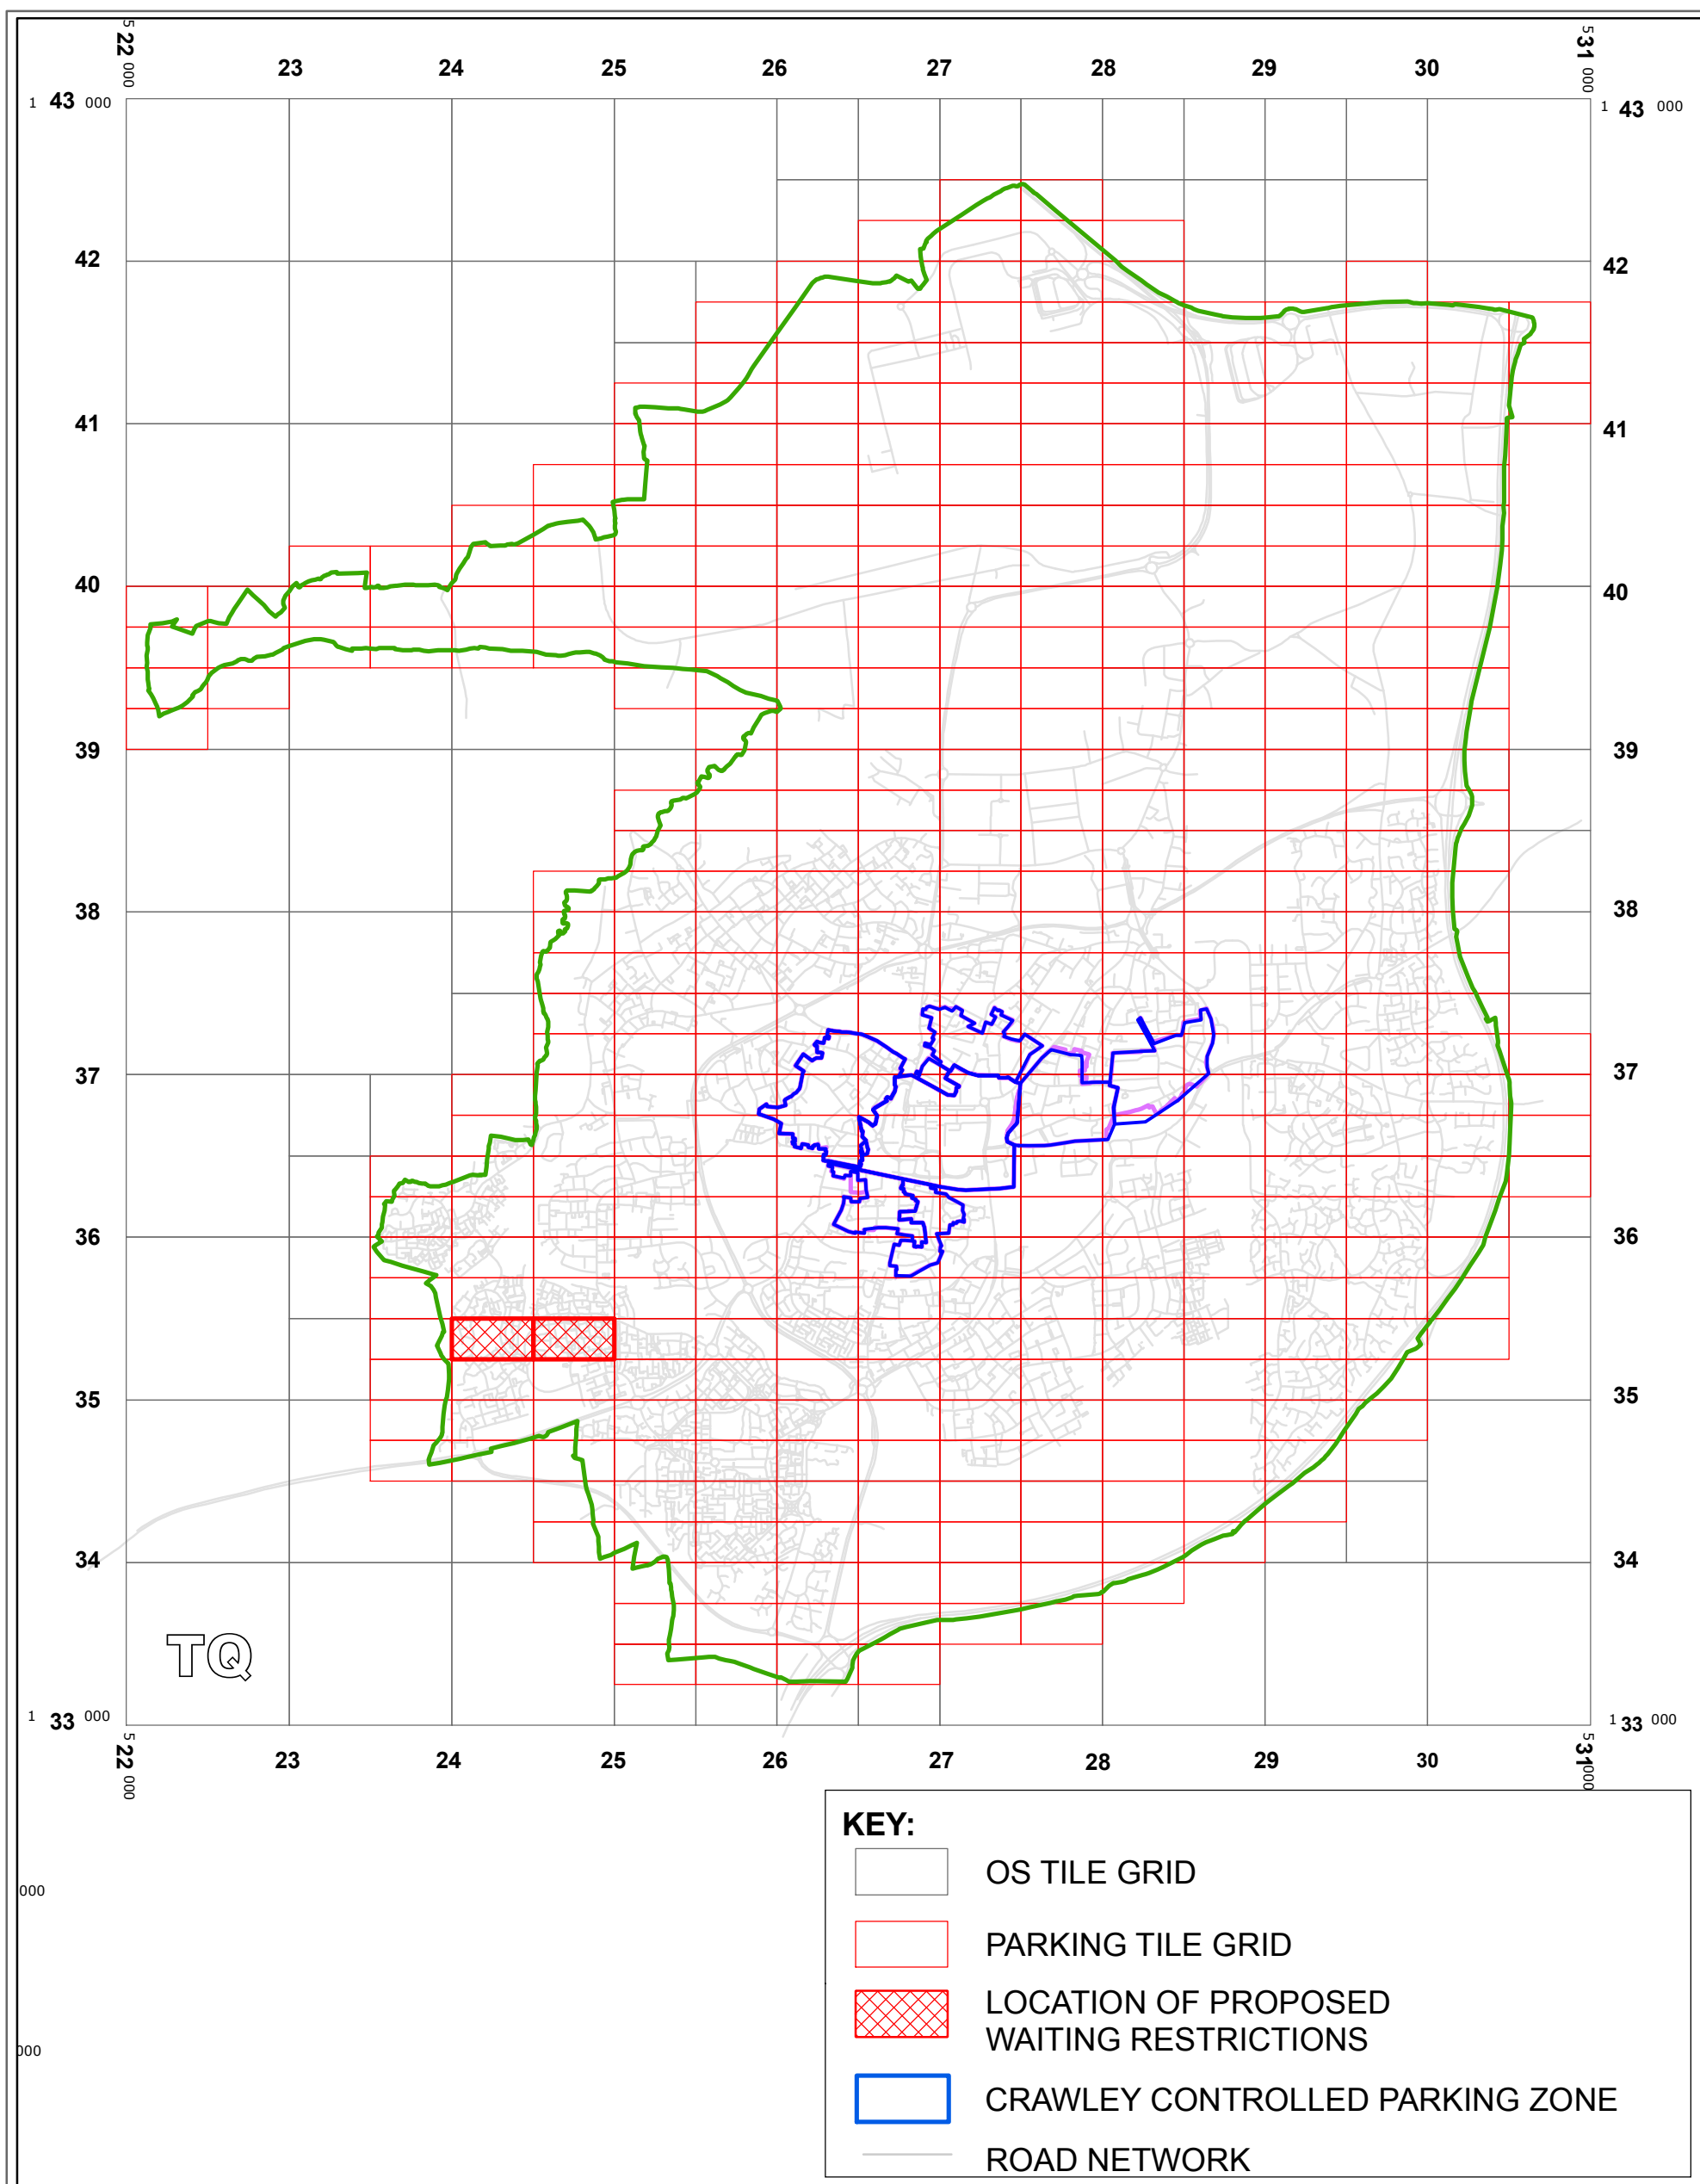

West Sussex County Council  
Infrastructure  
The Grange  
Tower Street  
Chichester  
West Sussex  
PO19 1RH

WEST SUSSEX COUNTY COUNCIL  
((CRAWLEY BOROUGH))  
(PARKING PLACES AND TRAFFIC REGULATION)  
(CONSOLIDATION) ORDER 2010)  
(AMENDMENT No 4) ORDER 2011

LOCATION OF WAITING RESTRICTIONS



Reproduced from or based upon 2009 Ordnance Survey mapping with permission of the Controller of HMSO (c) Crown Copyright reserved. Unauthorised reproduction infringes Crown copyright and may lead to prosecution or civil proceedings West Sussex County Council Licence No. 100023447

SCALE: 1:40,000  
DATE: 17/12/2010

**WEST SUSSEX COUNTY COUNCIL**  
**((CRAWLEY BOROUGH) (PARKING PLACES & TRAFFIC**  
**REGULATION)(CONSOLIDATION)**  
**ORDER 2010)**  
**(AMENDMENT NO. 4) ORDER 2010**

West Sussex County Council in exercise of their powers under Sections 1 (1) 2 (1) and (2), 4 (2), 45, 46, 49 and 53 and Part IV of Schedule 9 of the Road Traffic Regulation Act 1984 ("the Act") as amended and of all other enabling powers and after consultation with the Chief Officer of Police in accordance with Part III of Schedule 9 to the Act hereby make the following Order:-

1. This Order shall come into operation on the Seventeenth day of December 2010 and may be cited as "West Sussex County Council ((Crawley Borough) (Parking Places & Traffic Regulation) (Consolidation) Order 2010) (Amendment No. 4) Order 2010".
2. The "West Sussex County Council (Crawley Borough) (Parking Places & Traffic Regulation) (Consolidation) Order 2010" is hereby amended by the replacement of the plan specified in the First Schedule to this Order, with the plan specified in the Second Schedule, attached hereto.
3. The "West Sussex County Council (Crawley Borough) (Parking Places & Traffic Regulation) (Consolidation) Order 2010" is hereby amended by the insertion of the plans specified in the Third Schedule to this Order, attached hereto.

**FIRST SCHEDULE**  
**Plan to be Replaced**

TQ2435SWN (Issue Number 1)

**SECOND SCHEDULE**  
**Replacement Plan**


TQ2435SWN (Issue Number 2)


**THIRD SCHEDULE**  
**Plan to be Inserted**

TQ2435SEN (Issue Number 1)

THE Common Seal of THE  
WEST SUSSEX COUNTY COUNCIL  
was hereto affixed the SIXTEENTH

day of DECEMBER 2010

  
Authorised Signatory  
TRO/195/MM

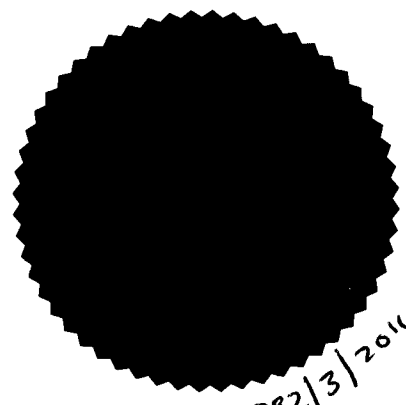

04/08 DELEGATED AUTHORITY



West Sussex County Council  
Infrastructure  
The Grange  
Tower Street  
Chichester  
West Sussex  
PO19 1RH

Reproduced from or based upon 2009 Ordnance Survey mapping with permission of the Controller of HMSO (c) Crown Copyright reserved.  
Unauthorised reproduction infringes Crown copyright and may lead to prosecution or civil proceedings West Sussex County Council Licence No. 100023447


CRAWLEY BOROUGH: BEWBUSH WARD  
WAITING RESTRICTIONS



TILE REF NO:  
TQ2435SEN

SHEET ISSUE NO 1  
SHEET ACTIVE FROM - 17/12/2010

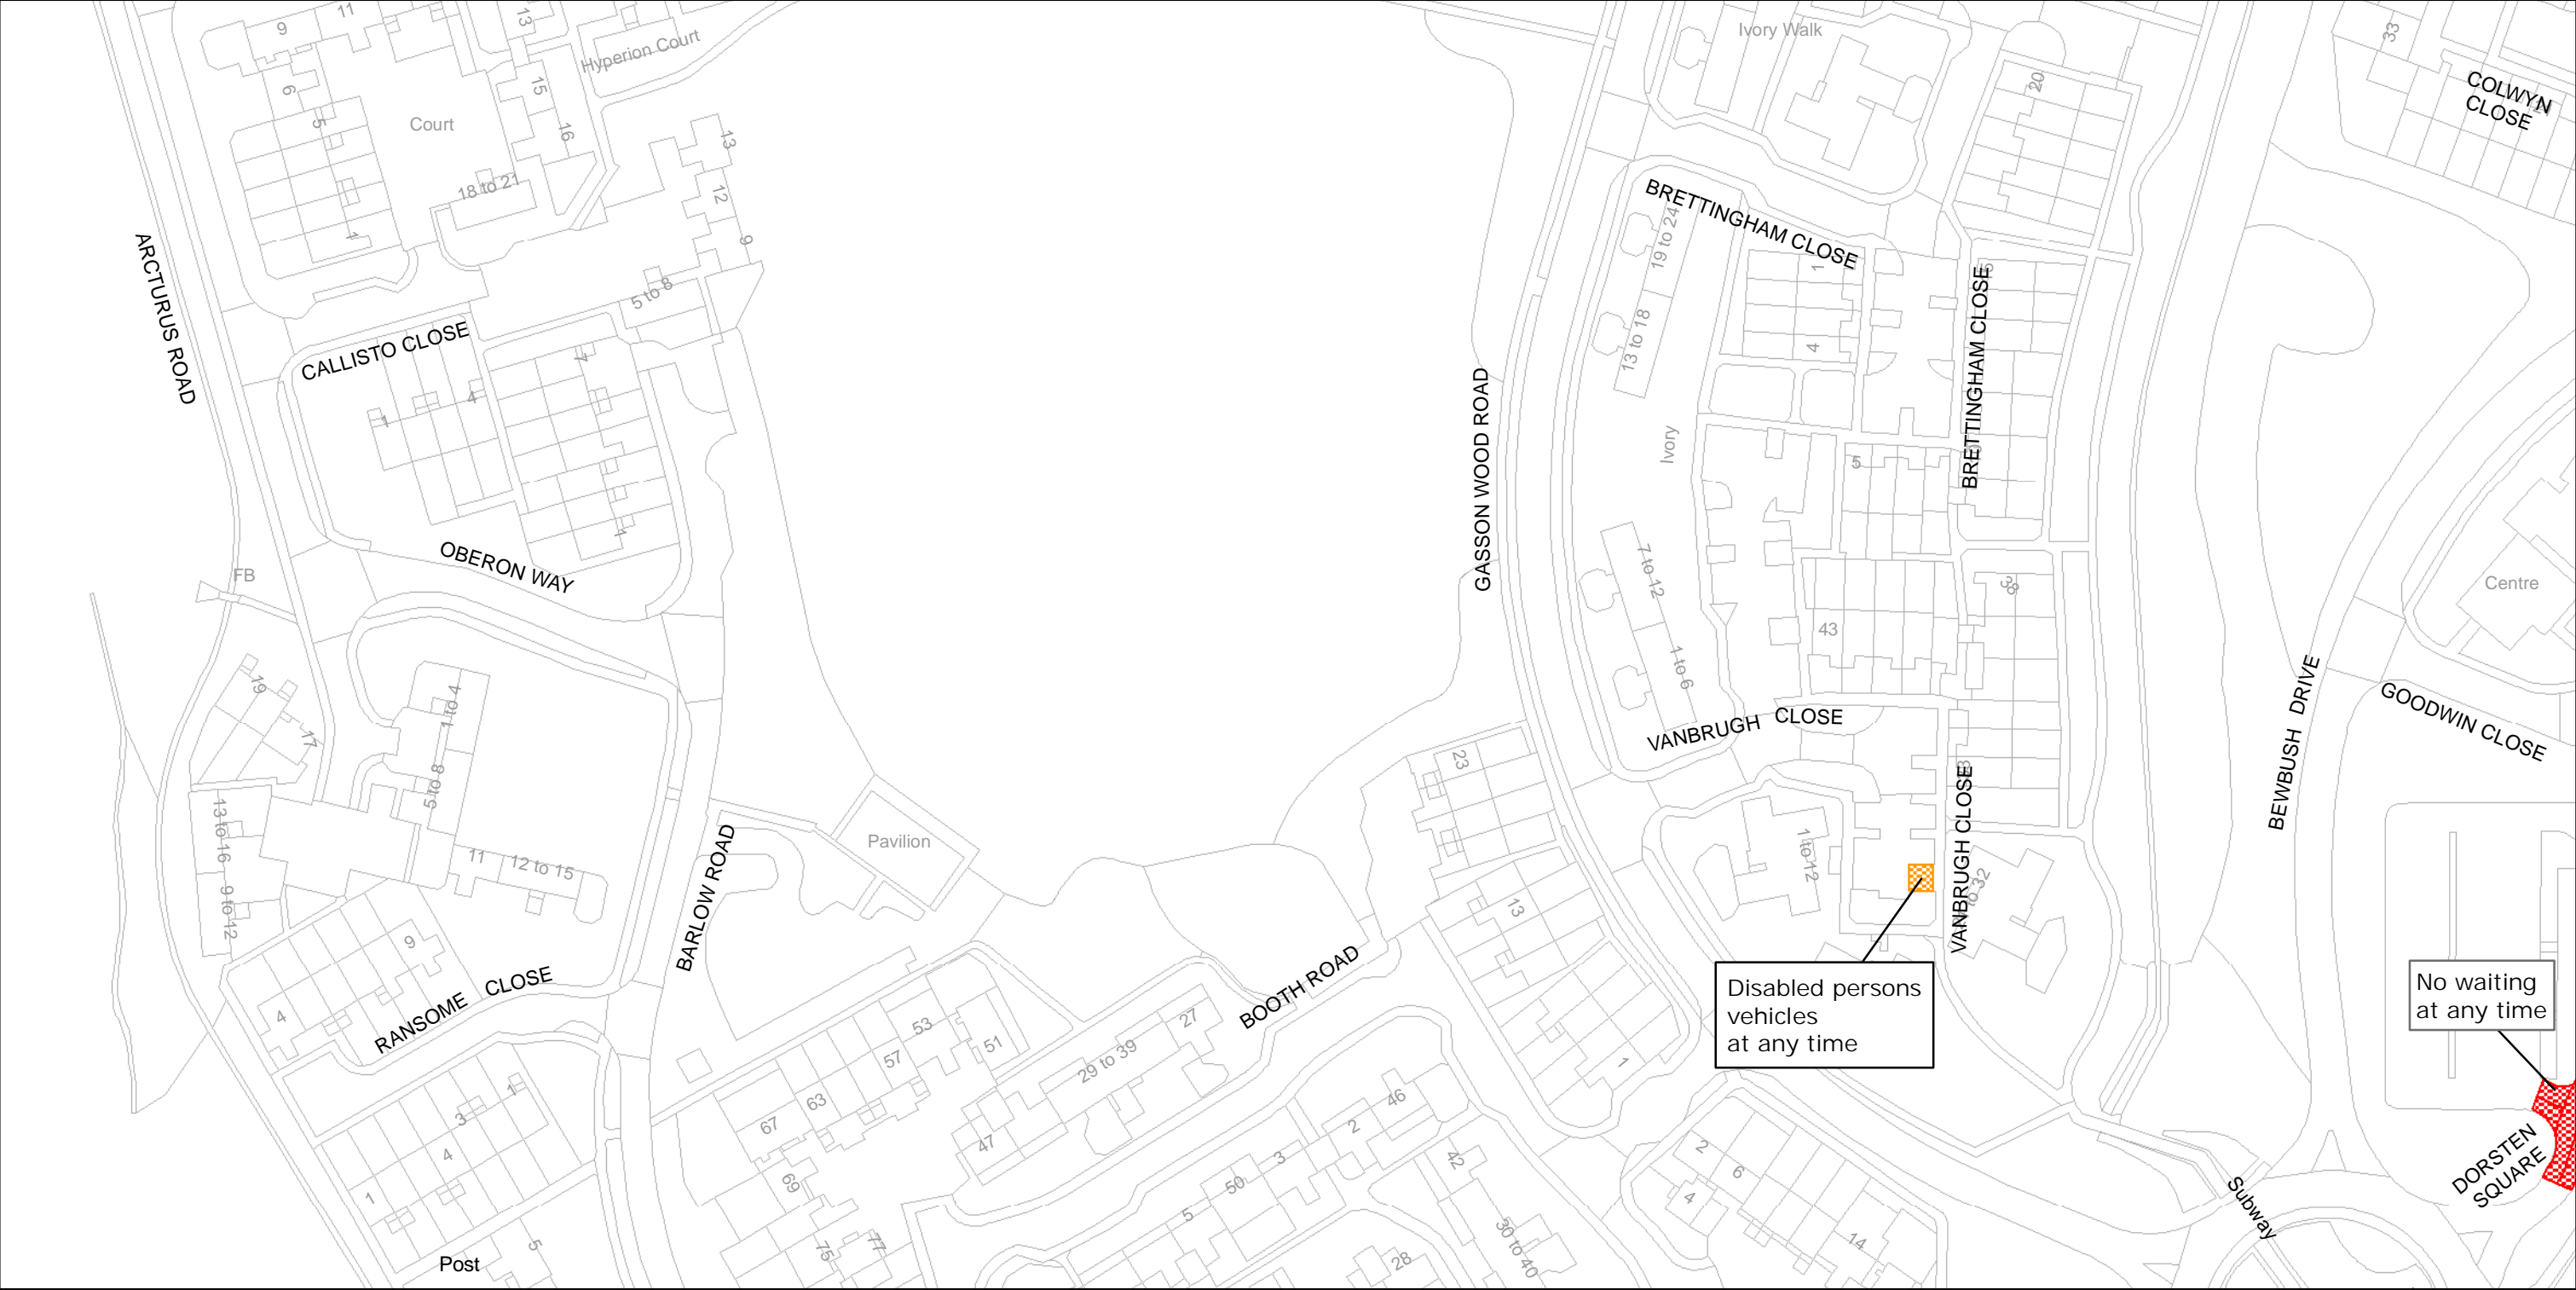

SCALE:  
1:1250  
at A3 size



	<p>West Sussex County Council Infrastructure The Grange Tower Street Chichester West Sussex PO19 1RH</p>	<p>CRAWLEY BOROUGH: BEWBUSH WARD</p> <p>WAITING RESTRICTIONS</p>	<p>TILE REF NO: TQ2435SWN</p> <p>SHEET ISSUE NO 2 SHEET ACTIVE FROM - 17/12/2010</p>	 <p>SCALE: 1:1250 at A3 size</p>
---	--	--	--	---

Reproduced from or based upon 2009 Ordnance Survey mapping with permission of the Controller of HMSO (c) Crown Copyright reserved.  
Unauthorised reproduction infringes Crown copyright and may lead to prosecution or civil proceedings West Sussex County Council Licence No. 100023447