


WEST SUSSEX COUNTY COUNCIL
CRAWLEY BOROUGH) (PARKING PLACES AND TRAFFIC REGULATION)
(CONSOLIDATION) ORDER 2010)
(FLETCHER CLOSE AMENDMENT) ORDER 2012

CRAWLEY BOROUGH: LOCATION OF WAITING RESTRICTIONS

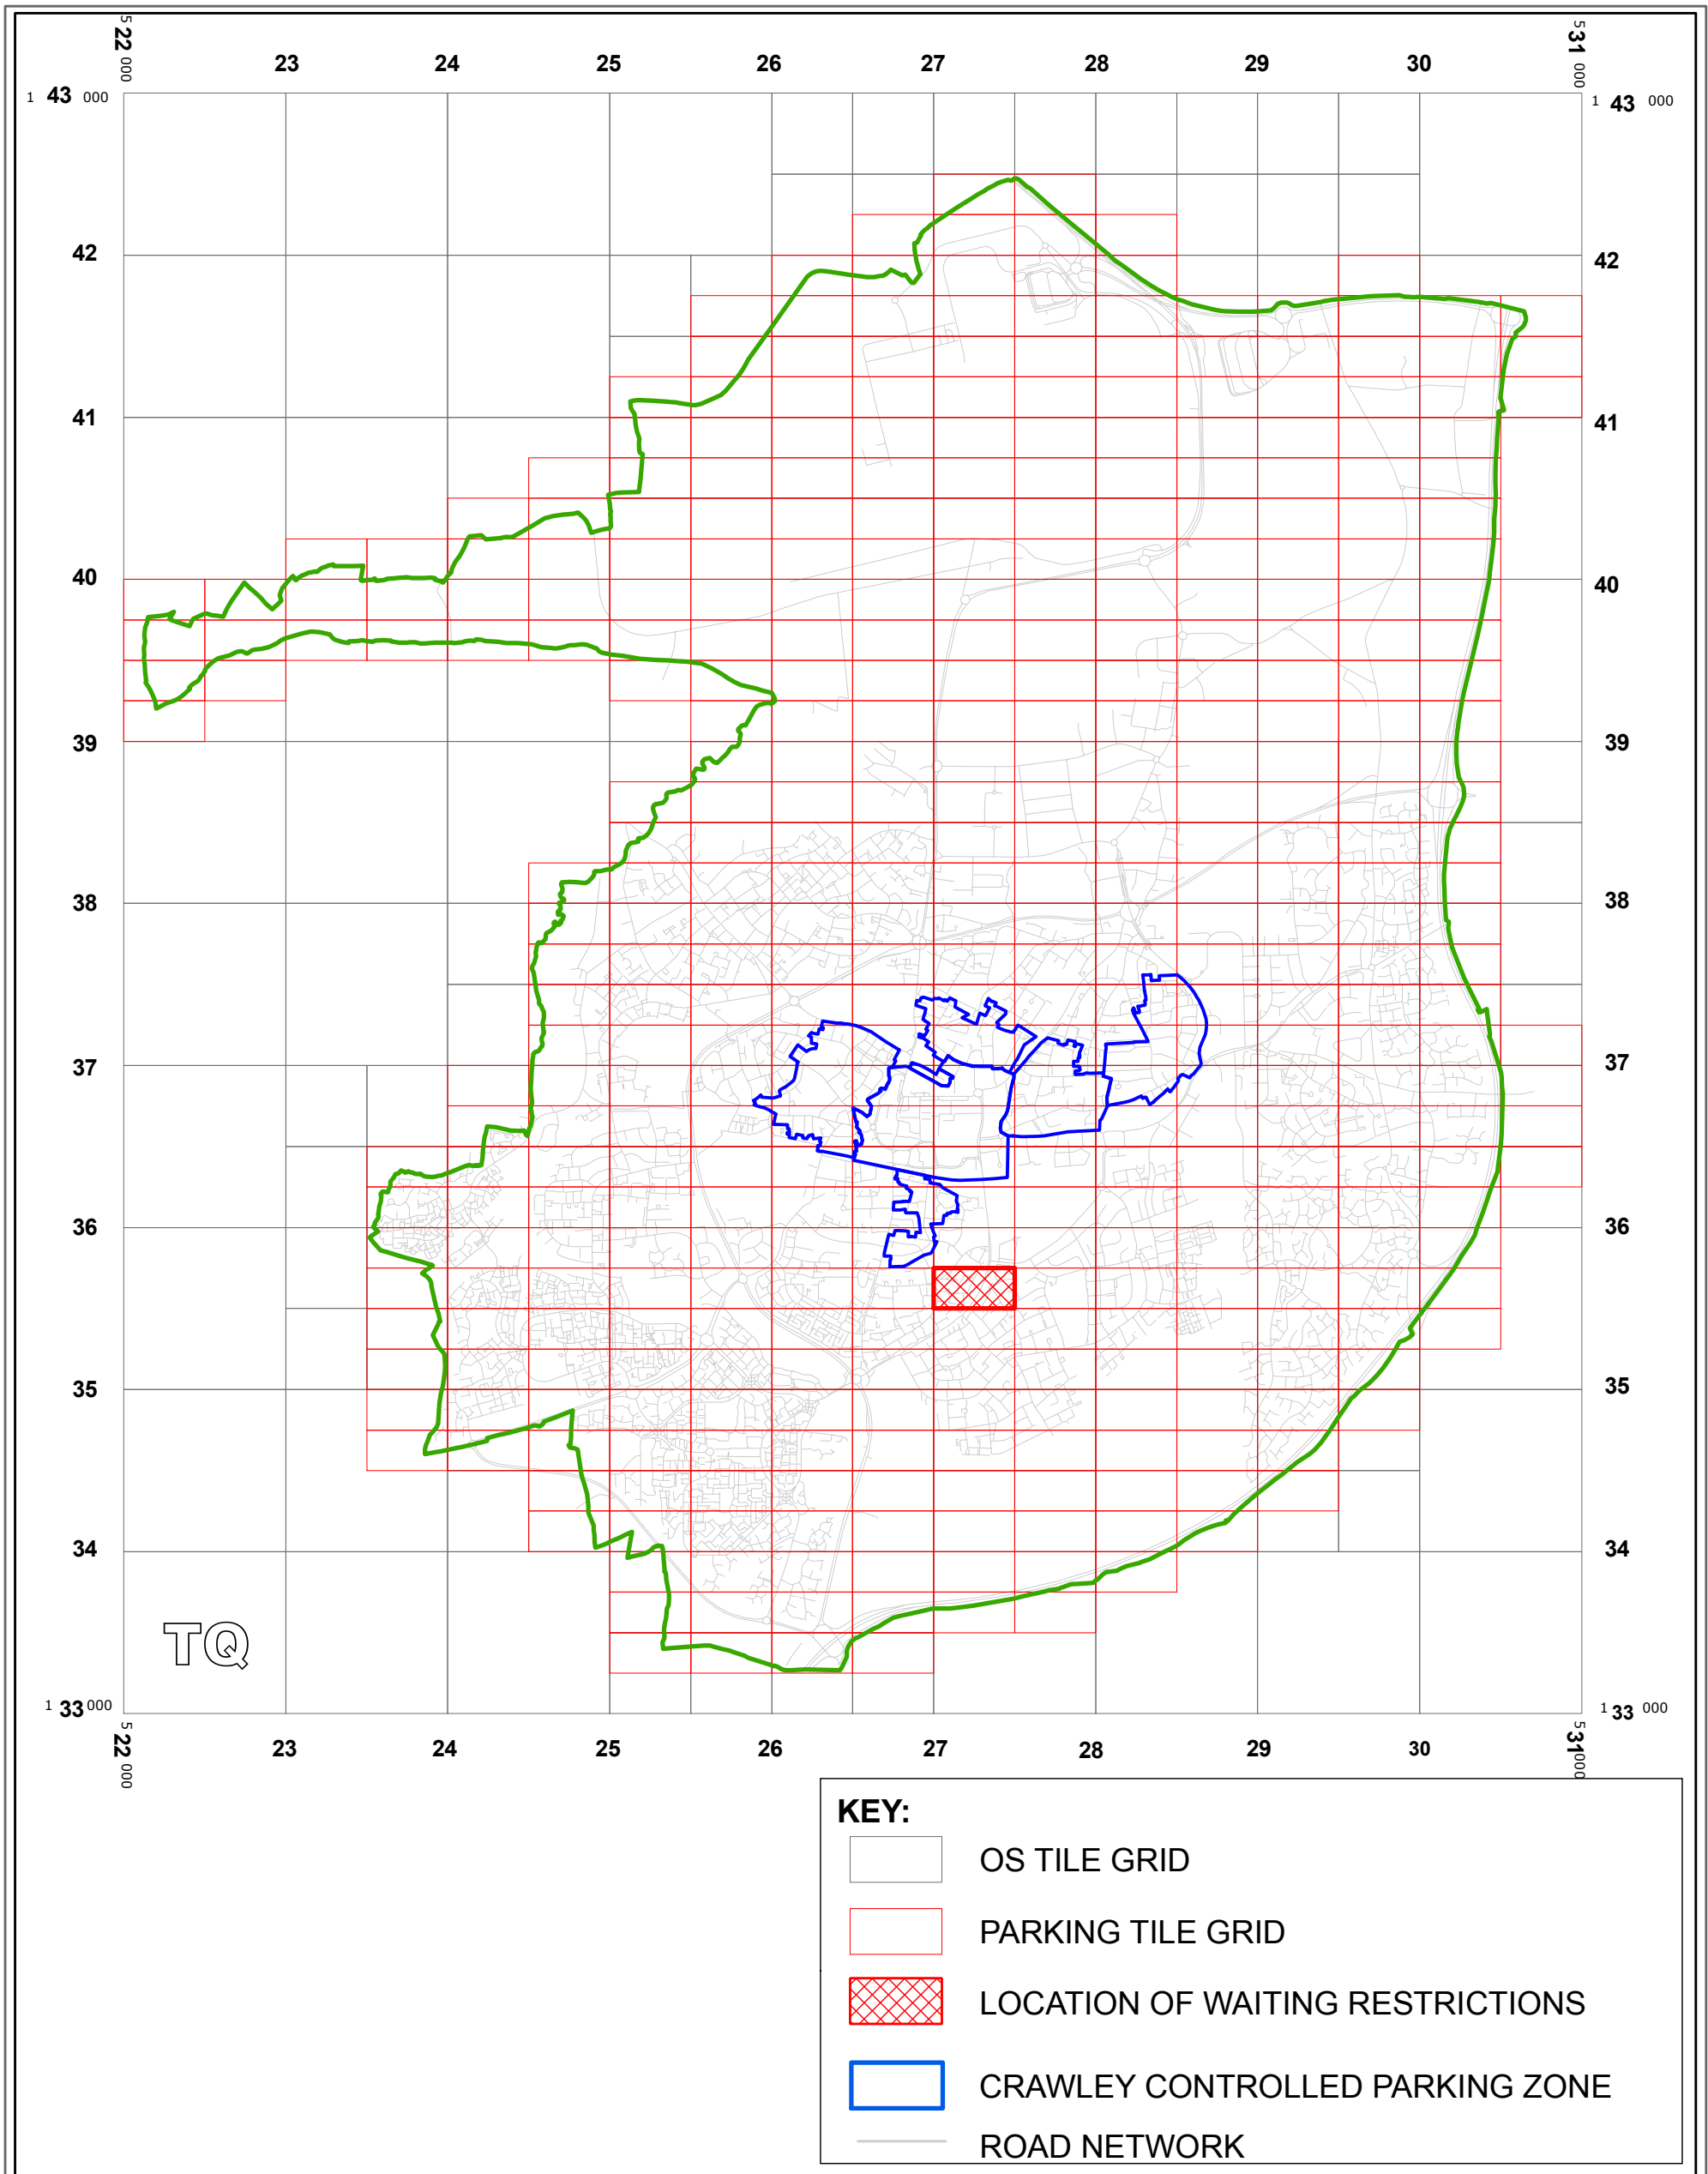

West Sussex County Council
 Communities & Infrastructure
 The Grange
 Tower Street
 Chichester
 West Sussex
 PO19 1RH


WEST SUSSEX COUNTY COUNCIL
 (CRAWLEY BOROUGH) (PARKING PLACES AND
 TRAFFIC REGULATION) (CONSOLIDATION)
 ORDER 2010) (FLETCHER CLOSE AMENDMENT)
 ORDER 2012

LOCATIONS OF WAITING RESTRICTIONS



Reproduced from or based upon 2010 Ordnance Survey mapping
 with permission of the Controller of HMSO (c) Crown Copyright reserved.
 Unauthorised reproduction infringes Crown copyright and may lead
 to prosecution or civil proceedings West Sussex County Council Licence No. 100023447

SCALE: 1:40,000
 DATE: 20/02/2012

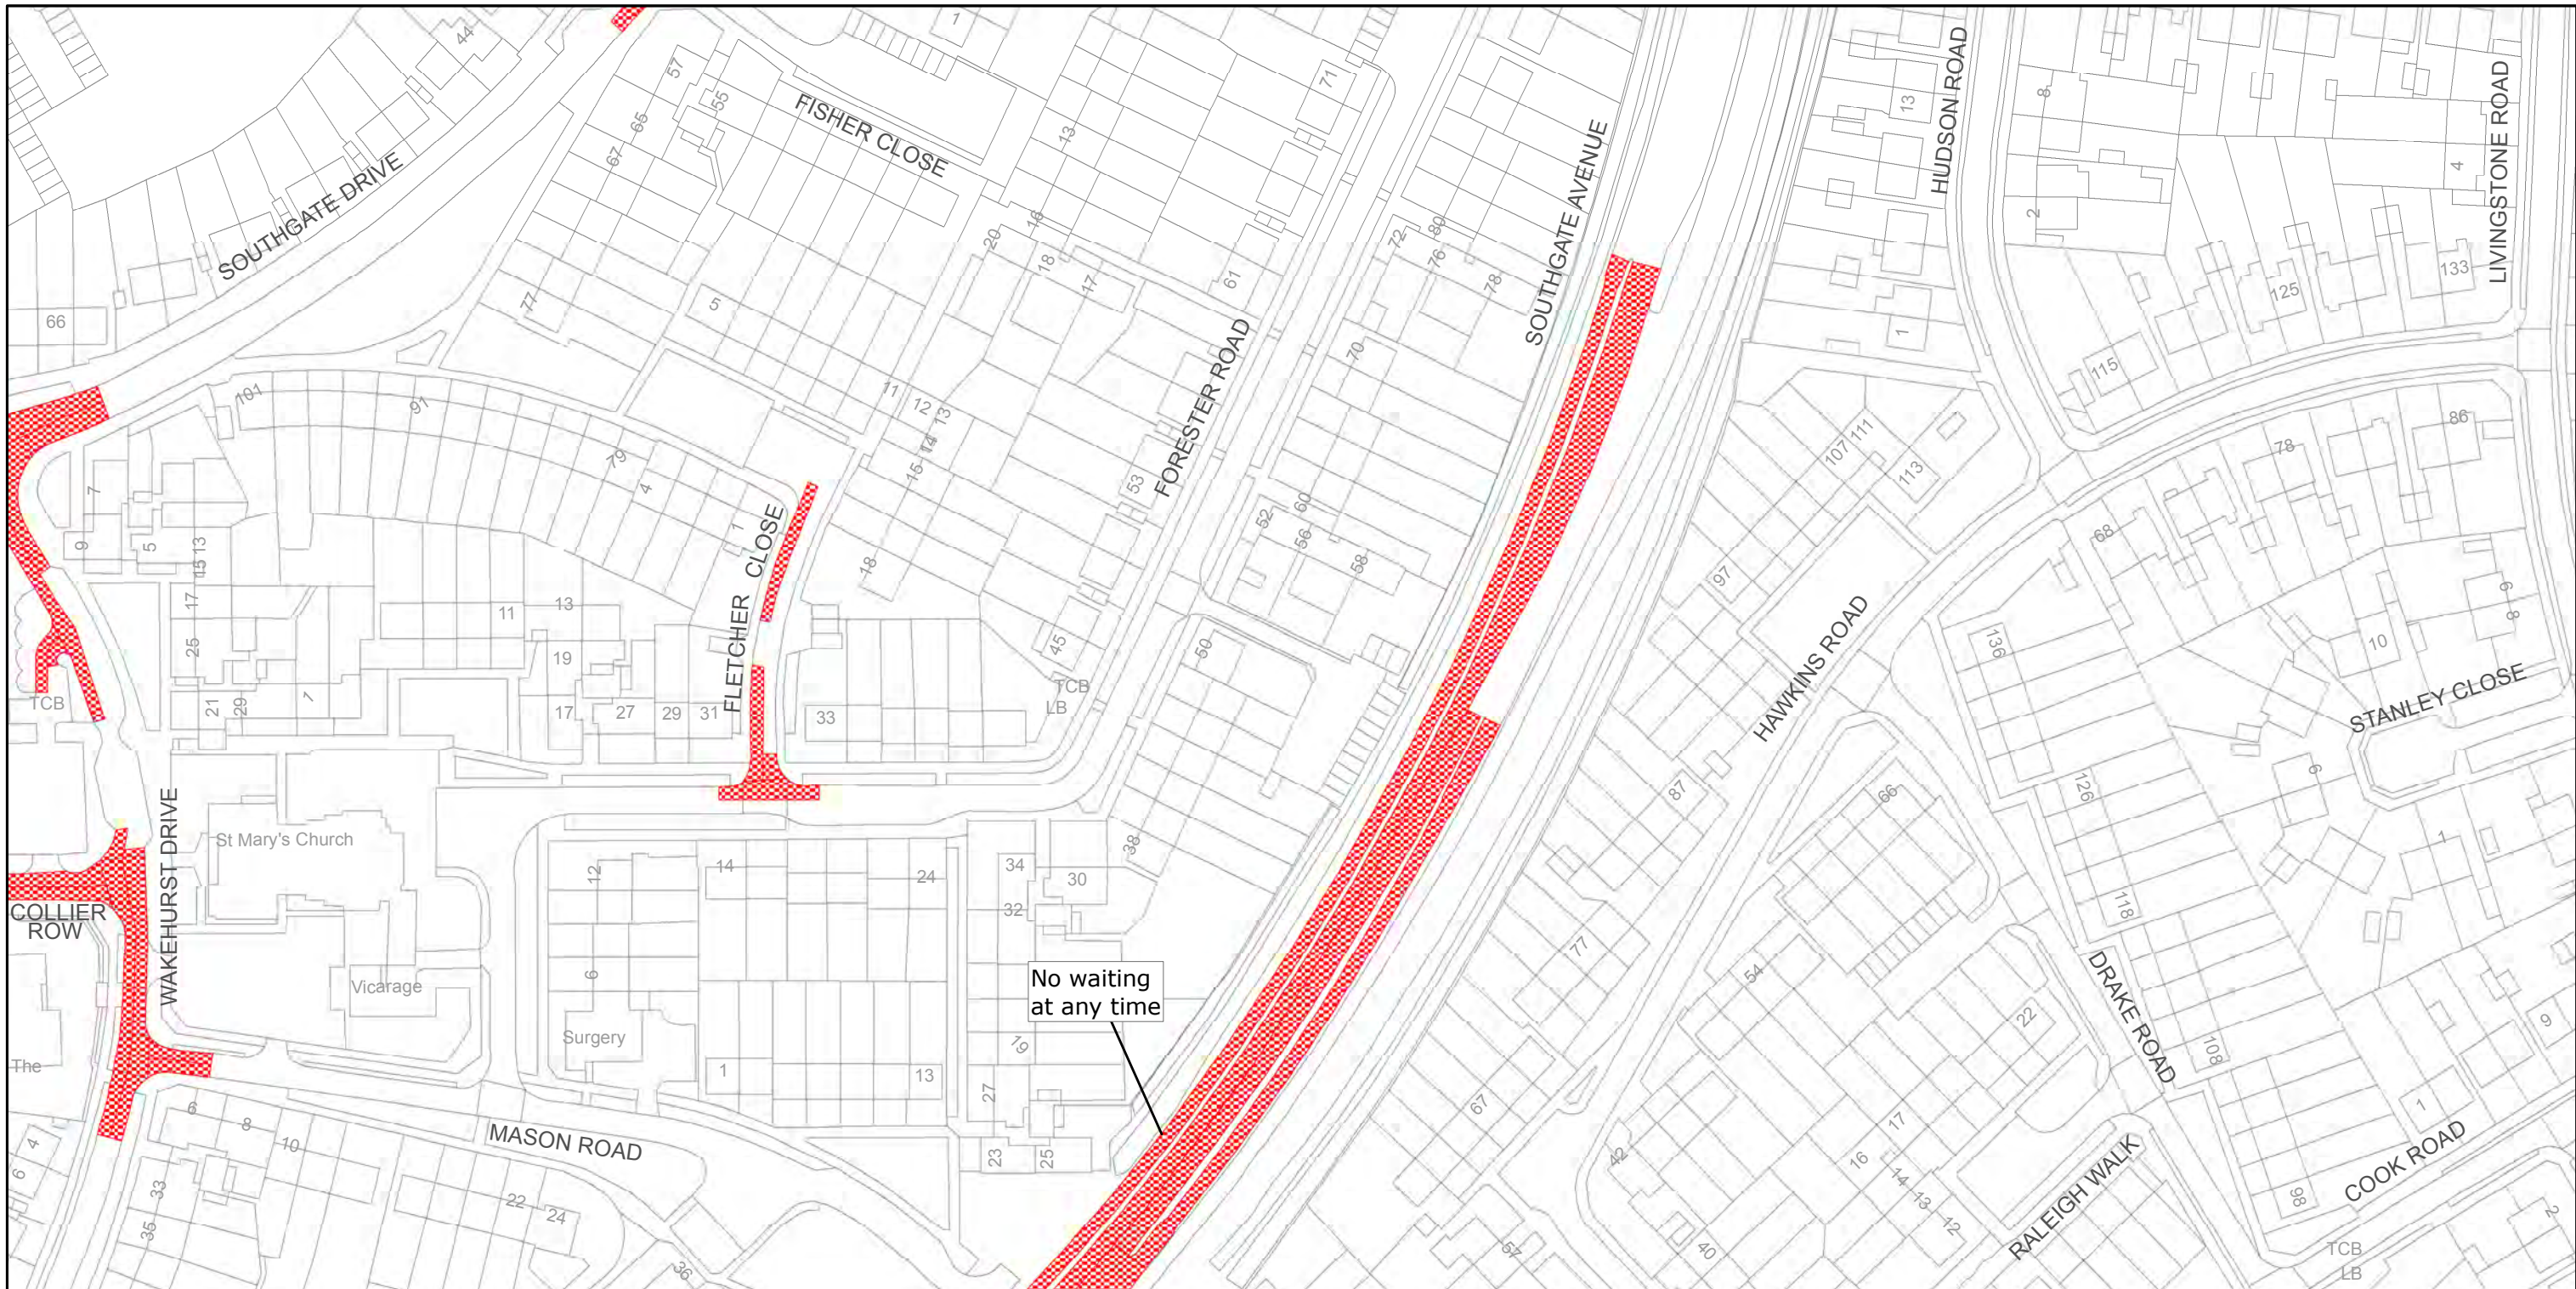

No waiting
at any time



West Sussex County Council
Highways & Transport
The Grange
Tower Street
Chichester
West Sussex
PO19 1RH

CRAWLEY BOROUGH: SOUTHGATE
WAITING RESTRICTIONS

TILE REF NO:
TQ2735NWS

SHEET ISSUE NO 2
SHEET ACTIVE FROM 20/02/2012



SCALE:
1:1250
at A3 size

Reproduced from or based upon 2009 Ordnance Survey mapping with permission of the Controller of HMSO © Crown Copyright reserved.
Unauthorised reproduction infringes Crown copyright and may lead to prosecution or civil proceedings West Sussex County Council Licence No. 100023447