







WEST SUSSEX COUNTY COUNCIL
((HORSHAM DISTRICT)(PARKING PLACES AND TRAFFIC REGULATION)
(CONSOLIDATION NO. 2) ORDER 2006)
(NUTHURST STREET AMENDMENT)
ORDER 2024

NUTHURST: LOCATION OF WAITING RESTRICTIONS

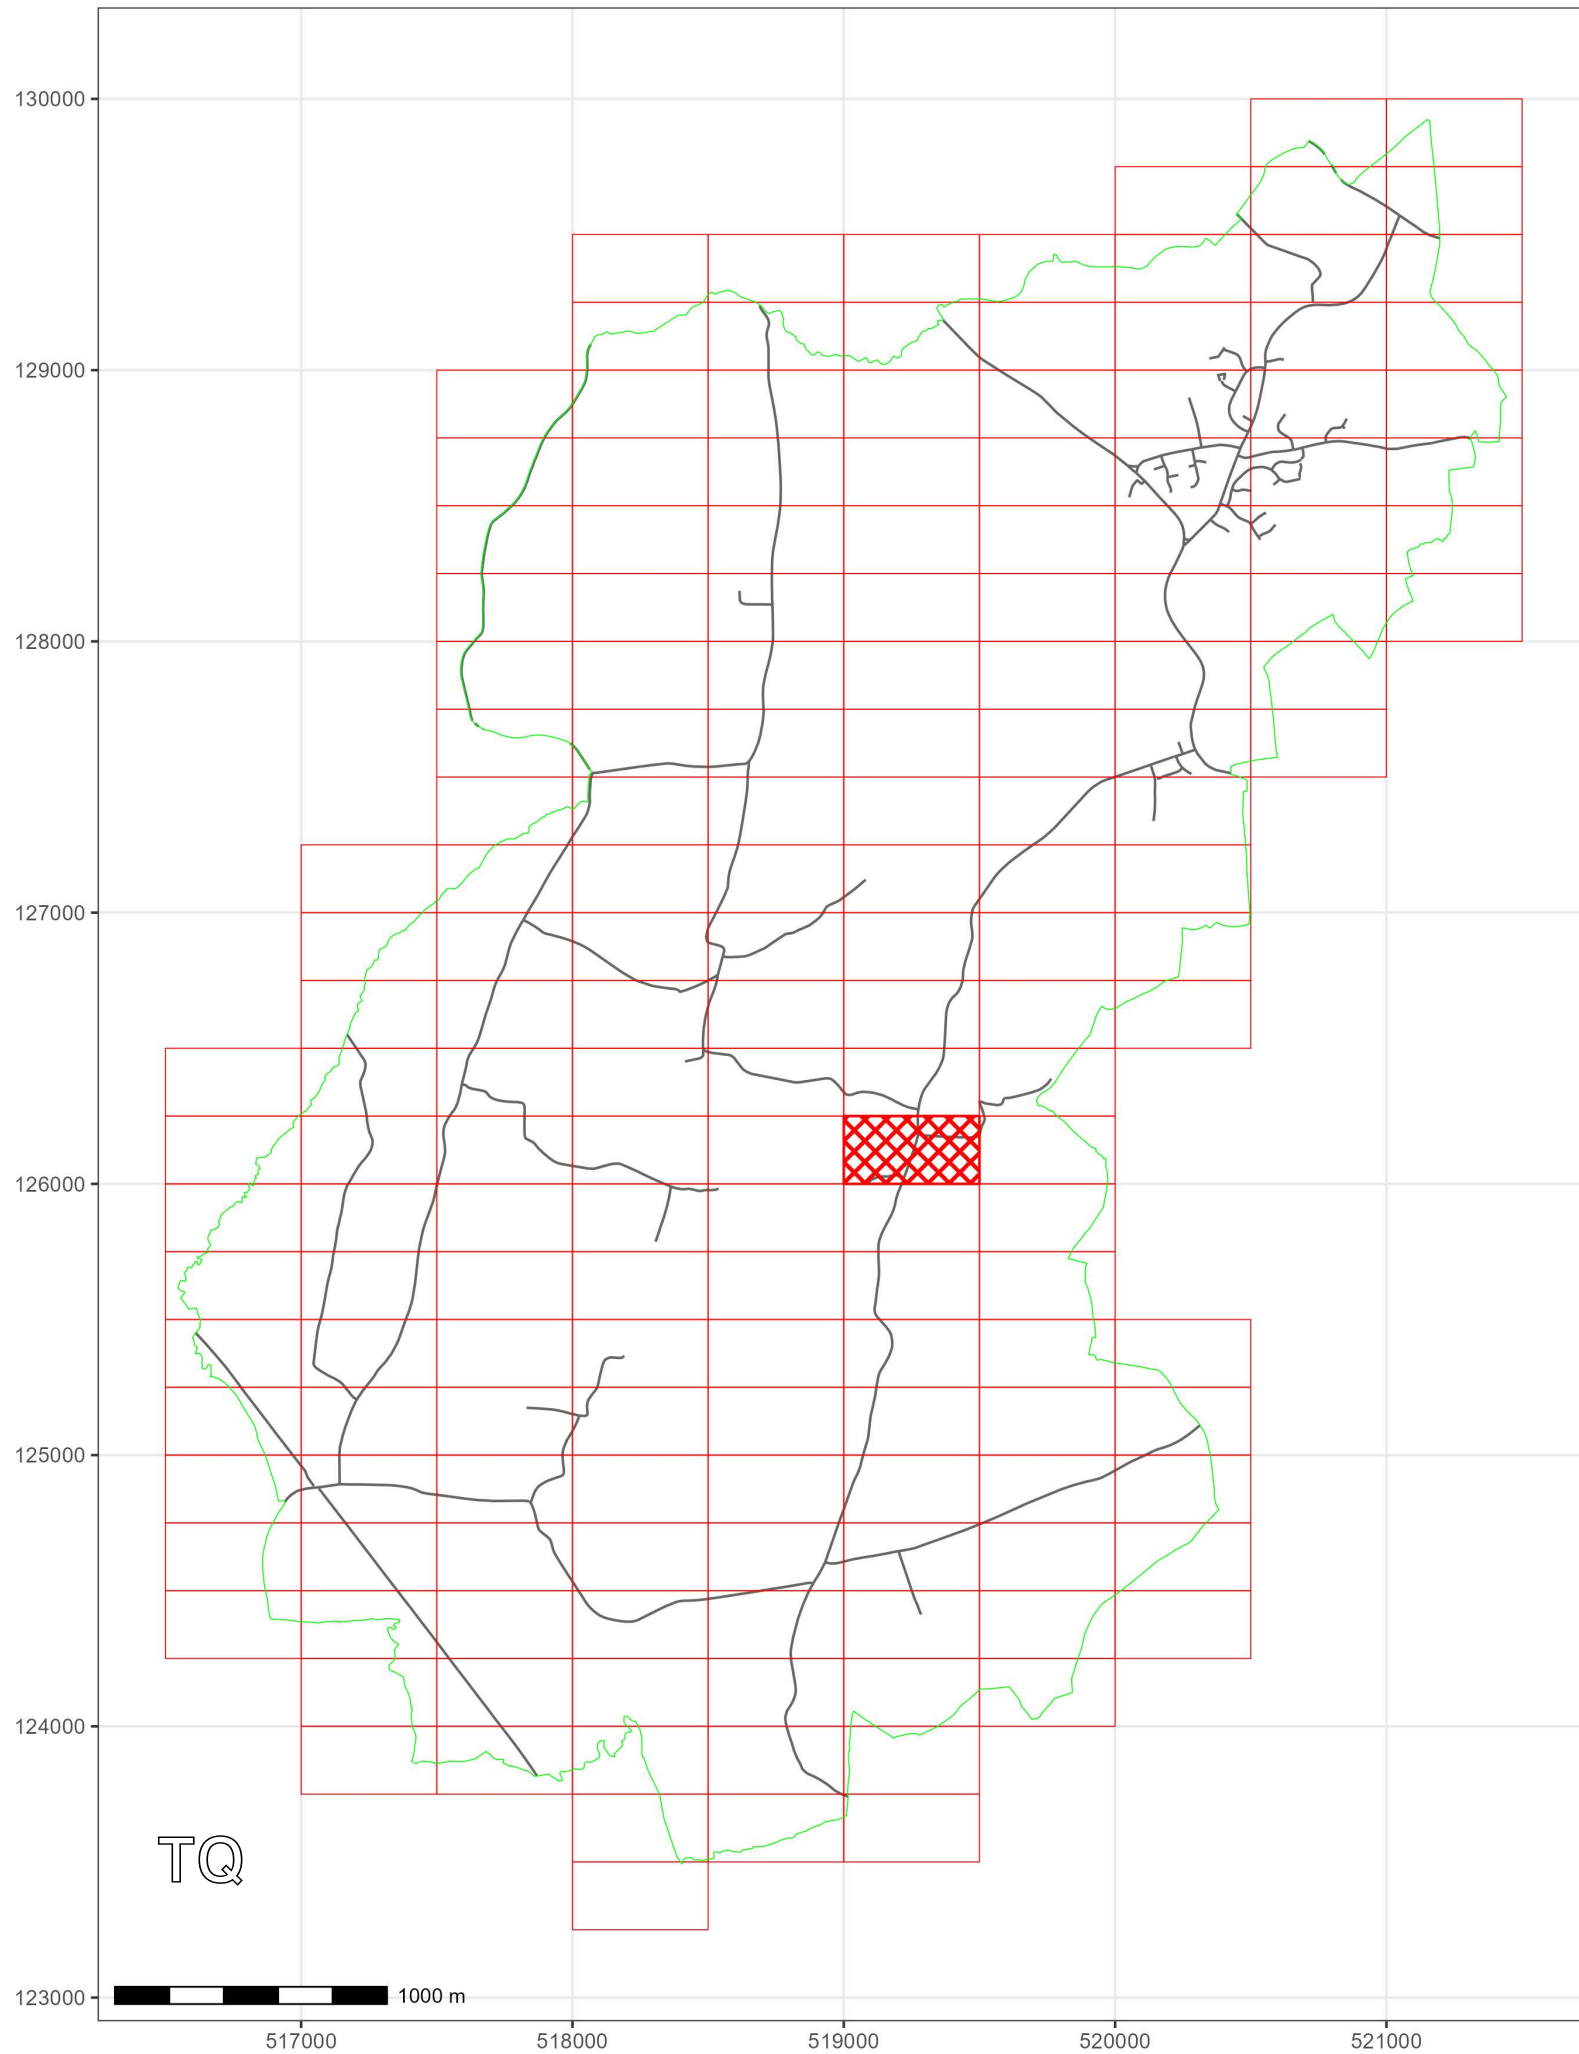

KEY:

-  OS.TILE GRID
-  PARKING TILE GRID
-  LOCATION OF WAITING RESTRICTIONS
-  PARISH BOUNDARY
-  ROAD NETWORK



West Sussex County Council
 Highways & Transport
 The Grange
 Tower Street
 Chichester
 West Sussex
 PO19 1RH

WEST SUSSEX COUNTY COUNCIL
 ((HORSHAM DISTRICT)(PARKING PLACES AND TRAFFIC
 REGULATION)(CONSOLIDATION NO. 2) ORDER 2006)
 (NUTHURST STREET AMENDMENT)
 ORDER 2024


LOCATION OF WAITING RESTRICTIONS



Key for Waiting Restrictions


All areas over which the provision of the orders apply are defined by the shaded areas as shown on the following plans plus a contiguous area not indicated on the plans of verge and/or footway between the carriageway edge and the highway boundary. The plans in this schedule are based upon grid references of the Ordnance Survey National Grid defined by the OSGB 36 triangulation.

Prohibition of Waiting

100  z_circle No waiting, loading and unloading at any time

101  check No waiting at any time

Clearways

1103  herring3 Bus stop Clearway-No stopping except buses at any time

WEST SUSSEX COUNTY COUNCIL
((HORSHAM DISTRICT) (PARKING PLACES AND TRAFFIC REGULATION)
(CONSOLIDATION NO. 2) ORDER 2006)
(NUTHURST STREET AMENDMENT) ORDER 2024

West Sussex County Council in exercise of their powers under Sections 1 (1) 2 (1) and (2), 4 (2), 45, 46, 49 and 53 and Part IV of Schedule 9 of the Road Traffic Regulation Act 1984 "the Act" as amended and of all other enabling powers and after consultation with the chief officer of police in accordance with Part III of Schedule 9 to the Act hereby make the following Order:-

1. This Order shall come into operation on the 22nd day of April 2024 and may be cited as "West Sussex County Council ((Horsham District) (Parking Places and Traffic Regulation) (Consolidation No. 2) Order 2006) (Nuthurst Street Amendment) Order 2024."
2. The "West Sussex County Council (Horsham District) (Parking Places and Traffic Regulation) (Consolidation No.2) Order 2006" is hereby amended by the deletion from it of the plan in the First Schedule to this Order and the substitution into it of the plan attached in the Second Schedule to this Order.


FIRST SCHEDULE
Plan to be deleted

TQ1926SWS (Sheet Issue No. 2)

SECOND SCHEDULE
Plan to be substituted
(as attached)

TQ1926SWS (Sheet Issue No. 3)


For and on behalf of WEST SUSSEX COUNTY COUNCIL

Authorised Signatory: 

NAME: Rebecca Caney

DATE MADE: 18th April 2024

)

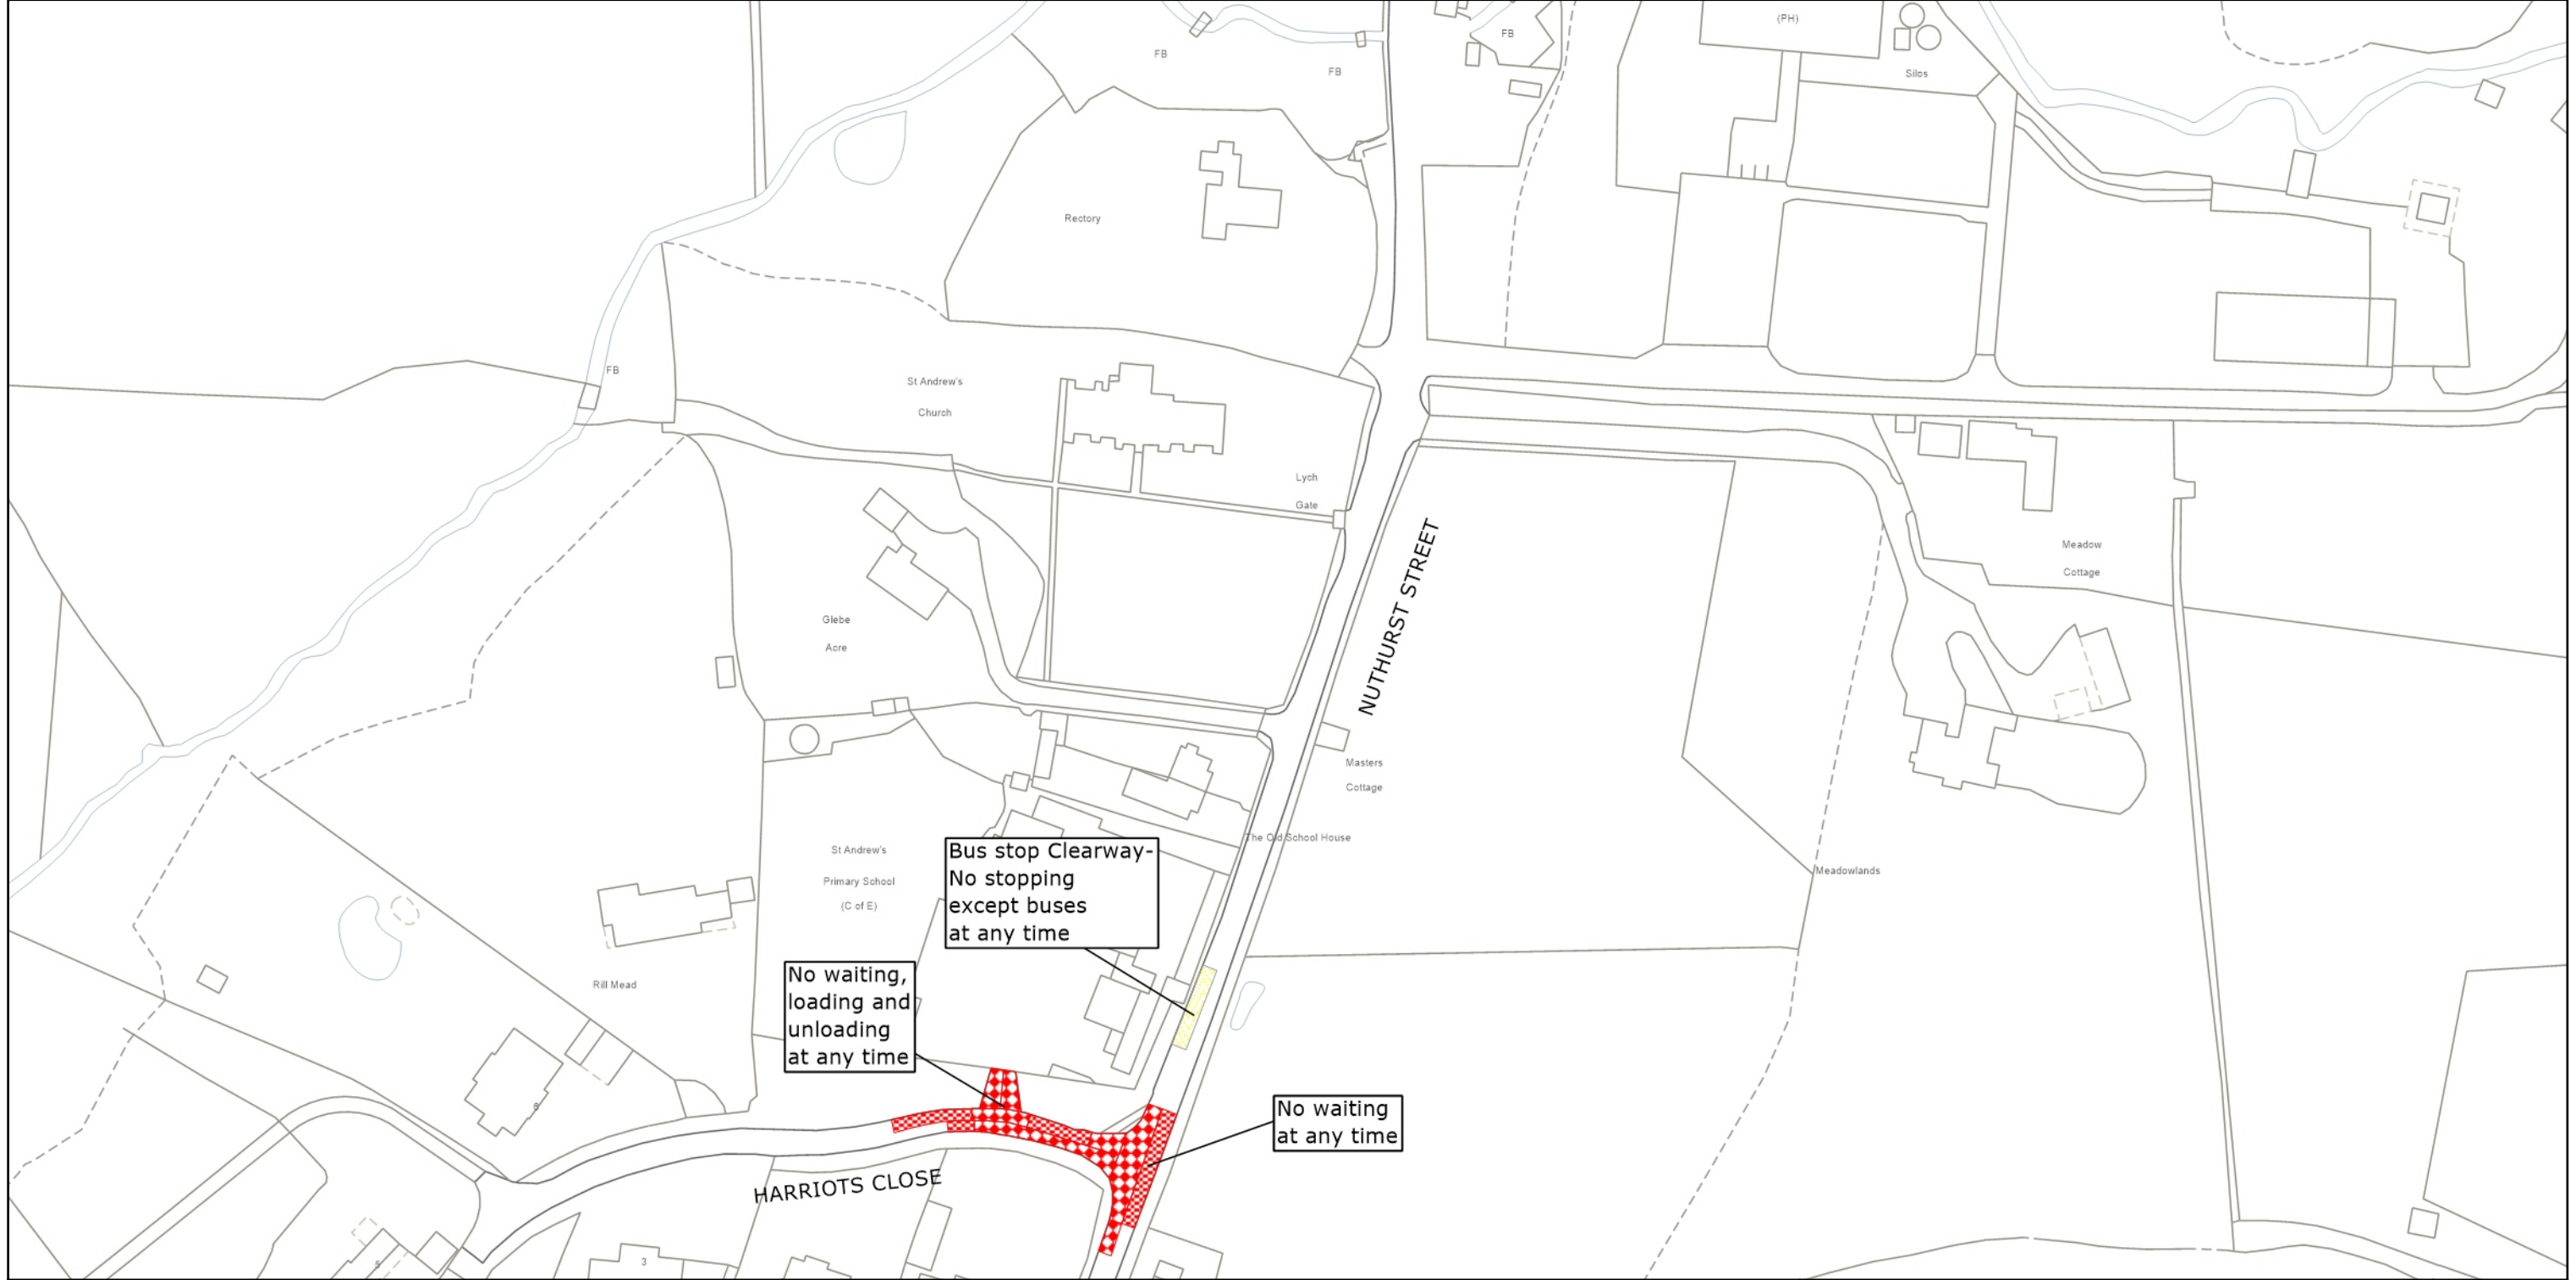

West Sussex County Council
 Highways & Transport
 The Grange
 Tower Street
 Chichester
 West Sussex
 PO19 1RH

HORSHAM DISTRICT: NUTHURST
 WAITING RESTRICTIONS

TILE REF NO:
 TQ1926SWS
 SHEET ISSUE NO 3
 SHEET ACTIVE FROM - 22.04.2024

N

 SCALE:
 1:1250
 at A3 size

© Crown copyright and database rights 2024 OS AC0000849983. You are permitted to use this data solely to enable you to respond to, or interact with, the organisation that provided you with the data. You are not permitted to copy, sub-license, distribute or sell any of this data to third parties in any form.