

WEST SUSSEX COUNTY COUNCIL
((HORSHAM DISTRICT)(PARKING PLACES AND TRAFFIC REGULATION)
(CONSOLIDATION NO. 2) ORDER 2006)
(HORSHAM CPZ AMENDMENT)
ORDER 2024

HORSHAM: LOCATION OF WAITING RESTRICTIONS



KEY:

- OS.TILE GRID
- PARKING TILE GRID
- LOCATION OF WAITING RESTRICTIONS
- PARISH BOUNDARY
- ROAD NETWORK
- CONTROLLED PARKING ZONE BOUNDARY



West Sussex County Council
Highways & Transport
The Grange
Tower Street
Chichester
West Sussex
PO19 1RH

WEST SUSSEX COUNTY COUNCIL
((HORSHAM DISTRICT)(PARKING PLACES AND TRAFFIC
REGULATION)(CONSOLIDATION NO. 2) ORDER 2006)
(HORSHAM CPZ AMENDMENT)
ORDER 2024

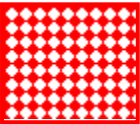

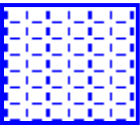
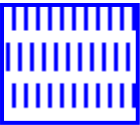
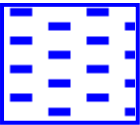
LOCATION OF WAITING RESTRICTIONS



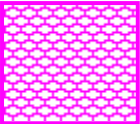
Key for Waiting Restrictions

All areas over which the provision of the orders apply are defined by the shaded areas as shown on the following plans plus a contiguous area not indicated on the plans of verge and/or footway between the carriageway edge and the highway boundary. The plans in this schedule are based upon grid references of the Ordnance Survey National Grid defined by the OSGB 36 triangulation.

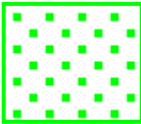


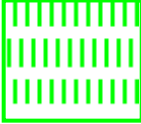
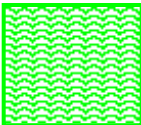

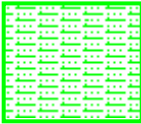
Prohibition of Waiting

100		z_circle	No waiting, loading and unloading at any time
101		check	No waiting at any time
107		pat020	No waiting 8.00am-6.00pm Mon-Sat
111		pat 046	No waiting 9.00am-5.00pm Mon-Sat
114		pat063	No waiting 9:00am-5:00pm Mon-Fri

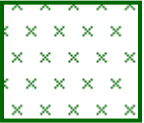
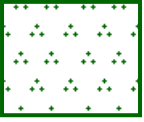
Shared Residents Parking & Charged On-street Parking

410		usgs503	Pay and Display up to 3hrs and Residents' and Visitors' permit holders 9.00am-5.00pm Mon-Sat
-----	---	---------	--


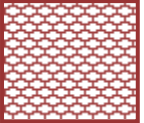
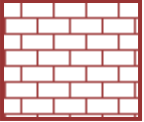
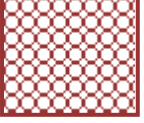



Residents Parking

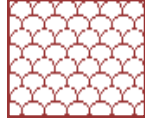
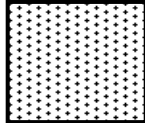
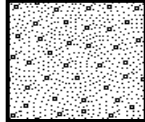
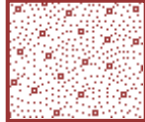
502		dot6	Residents' and Visitors' permit holders only 9.00am-5.00pm Mon-Sat
505		pat038	Residents' and Visitors' permit holders only 8.00am-10.00am Mon-Sat
506		pat039	Residents' and Visitors' permit holders only 10.00am-Noon Mon-Sat
507		pat046	Residents' and Visitors' permit holders only 2.00pm-4.00pm Mon-Sat
513		swallwave2	Permit holders only 9.00am-9.00pm Mon-Sat
519		usgs731	Residents' and Visitors' permit holders only 9.00am-9.00pm Mon-Sat
529		usgs617	Permit holders only 2.00pm-4.00pm Mon-Sat

Shared Residents Parking & Free Limited Waiting

605		usgs712	Residents' and Visitors' permit holders and Limited waiting for 2hrs No return within 2hrs for non-permit holders 9.00am-5.00pm Mon-Sat
608		historic2	Residents' and Visitors' permit holders and Limited waiting for 30mins No return within 1hr for non-permit holders 2.00pm-4.00pm Mon-Sat

Specified Vehicles

803		check	No waiting at any time except Police vehicles
810		usgs503	Loading bay-Goods vehicles only at any time
814		brick1	Loading bay-Any vehicle at any time
819		circle3	Loading bay-Any vehicle 7.00am-7.00pm any day
823		circle4	Loading bay 7.00am-7.00pm and No stopping except taxis 7.00pm-7.00am any day
824		zcircle	No waiting 7.00am-7.00pm and No stopping except taxis 7.00pm-7.00am any day
830		check	Disabled persons vehicles at any time

838		usgs504	Loading bay -Any vehicle 8.00am-6.00pm any day Loading limited to 30 mins
844		usgs721	No stopping at any time except taxis
845		usgs602	No waiting at any time except taxis
850		usgs602	Loading bay -Any vehicle 10.30pm-Midnight Midnight-10.30am any day

Clearways

1100		usgs503	School Keep Clear-No stopping at any time
------	---	---------	---

WEST SUSSEX COUNTY COUNCIL
((HORSHAM DISTRICT) (PARKING PLACES & TRAFFIC REGULATION)
(CONSOLIDATION NO.2) ORDER 2006)
(HORSHAM CPZ AMENDMENT) ORDER 2024

West Sussex County Council in exercise of their powers under Sections 1 (1) 2 (1) and (2), 4 (2), 45, 46, 49 and 53 and Part IV of Schedule 9 of the Road Traffic Regulation Act 1984 "the Act" as amended and of all other enabling powers and after consultation with the chief officer of police in accordance with Part III of Schedule 9 to the Act hereby make the following Order:-

1. This Order shall come into operation on the 11TH day of November 2024 and may be cited as "West Sussex County Council ((Chichester District) (Parking Places and Traffic Regulation) (Consolidation No. 2) Order 2006) (Horsham CPZ Amendment) Order 2024."
2. The "West Sussex County Council (Horsham District) (Parking Places and Traffic Regulation) (Consolidation No. 2) Order 2006" is hereby amended by the deletion from it of the plans in the First Schedule to this Order and the substitution into it of the plans attached in the Second Schedule to this Order.

FIRST SCHEDULE
Plans to be deleted

TQ1630NES (Sheet Issue No. 8)
TQ1630SWN (Sheet Issue No. 4)
TQ1730NWN (Sheet Issue No. 6)
TQ1730NWS (Sheet Issue No. 14)
TQ1730SWN (Sheet Issue No. 13)
TQ1731NWS (Sheet Issue No. 5)
TQ1731SWN (Sheet Issue No. 9)
TQ1830NWN (Sheet Issue No. 7)
TQ1831SWS (Sheet Issue No. 7)

SECOND SCHEDULE
Plans to be substituted
(as attached)

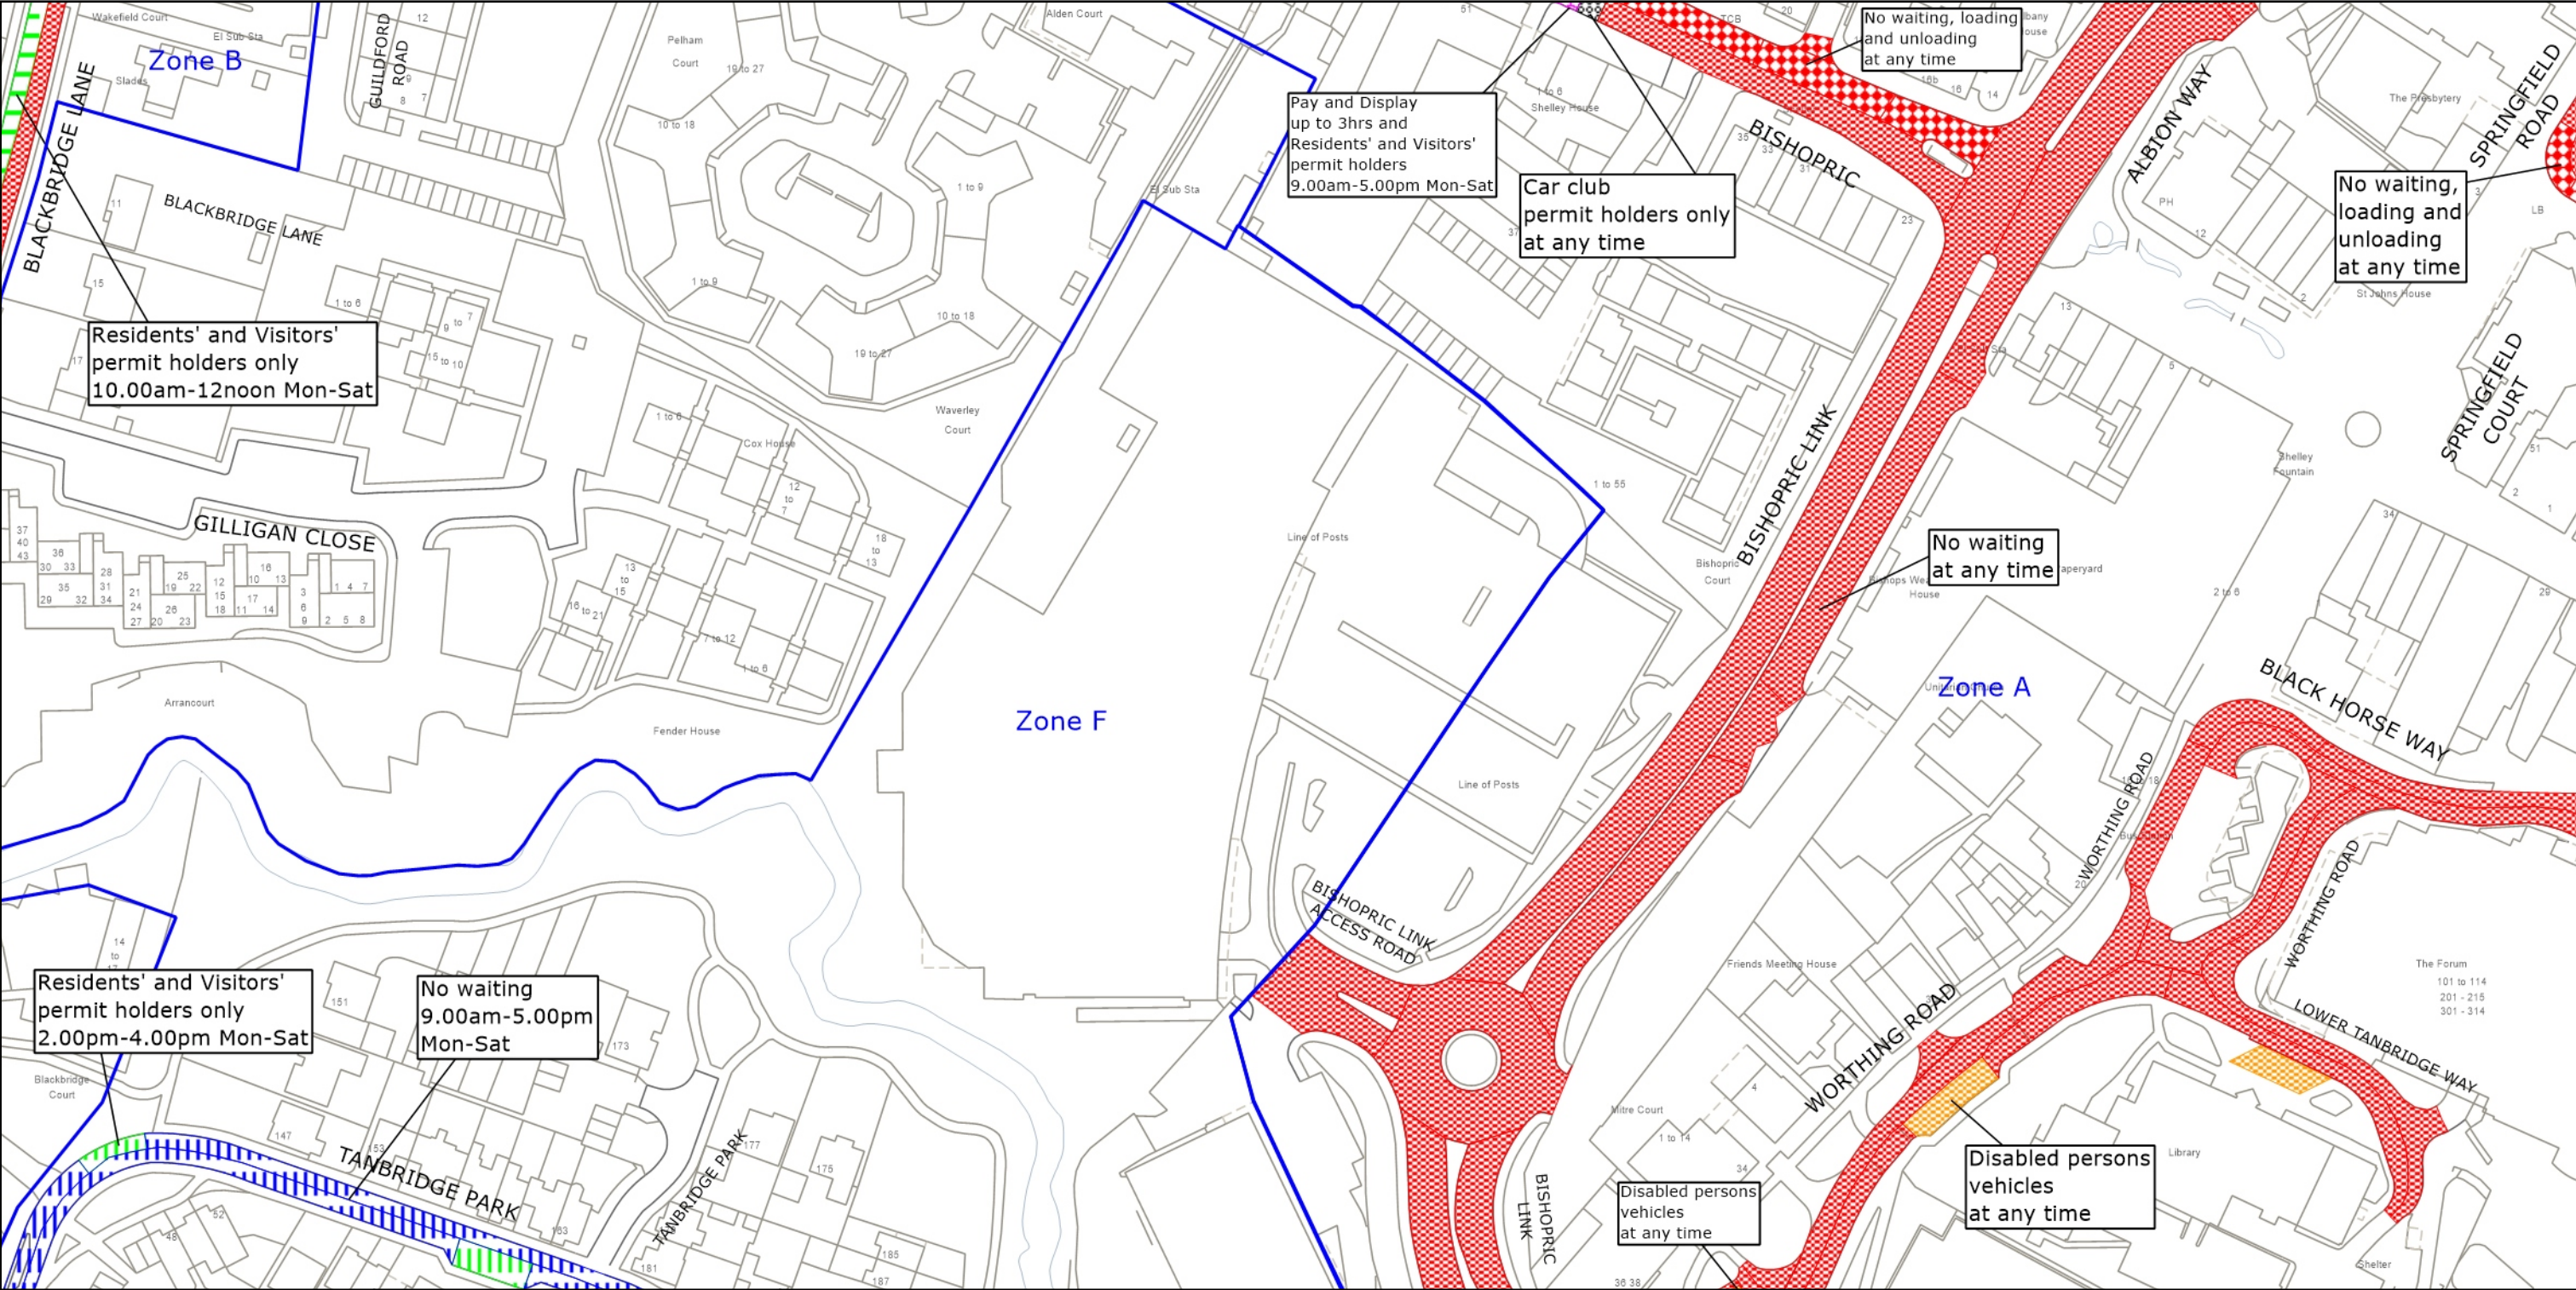
TQ1630NES (Sheet Issue No. 9)
TQ1630SWN (Sheet Issue No. 5)
TQ1730NWN (Sheet Issue No. 7)
TQ1730NWS (Sheet Issue No. 15)
TQ1730SWN (Sheet Issue No. 14)
TQ1731NWS (Sheet Issue No. 6)
TQ1731SWN (Sheet Issue No. 10)
TQ1830NWN (Sheet Issue No. 8)
TQ1831SWS (Sheet Issue No. 8)

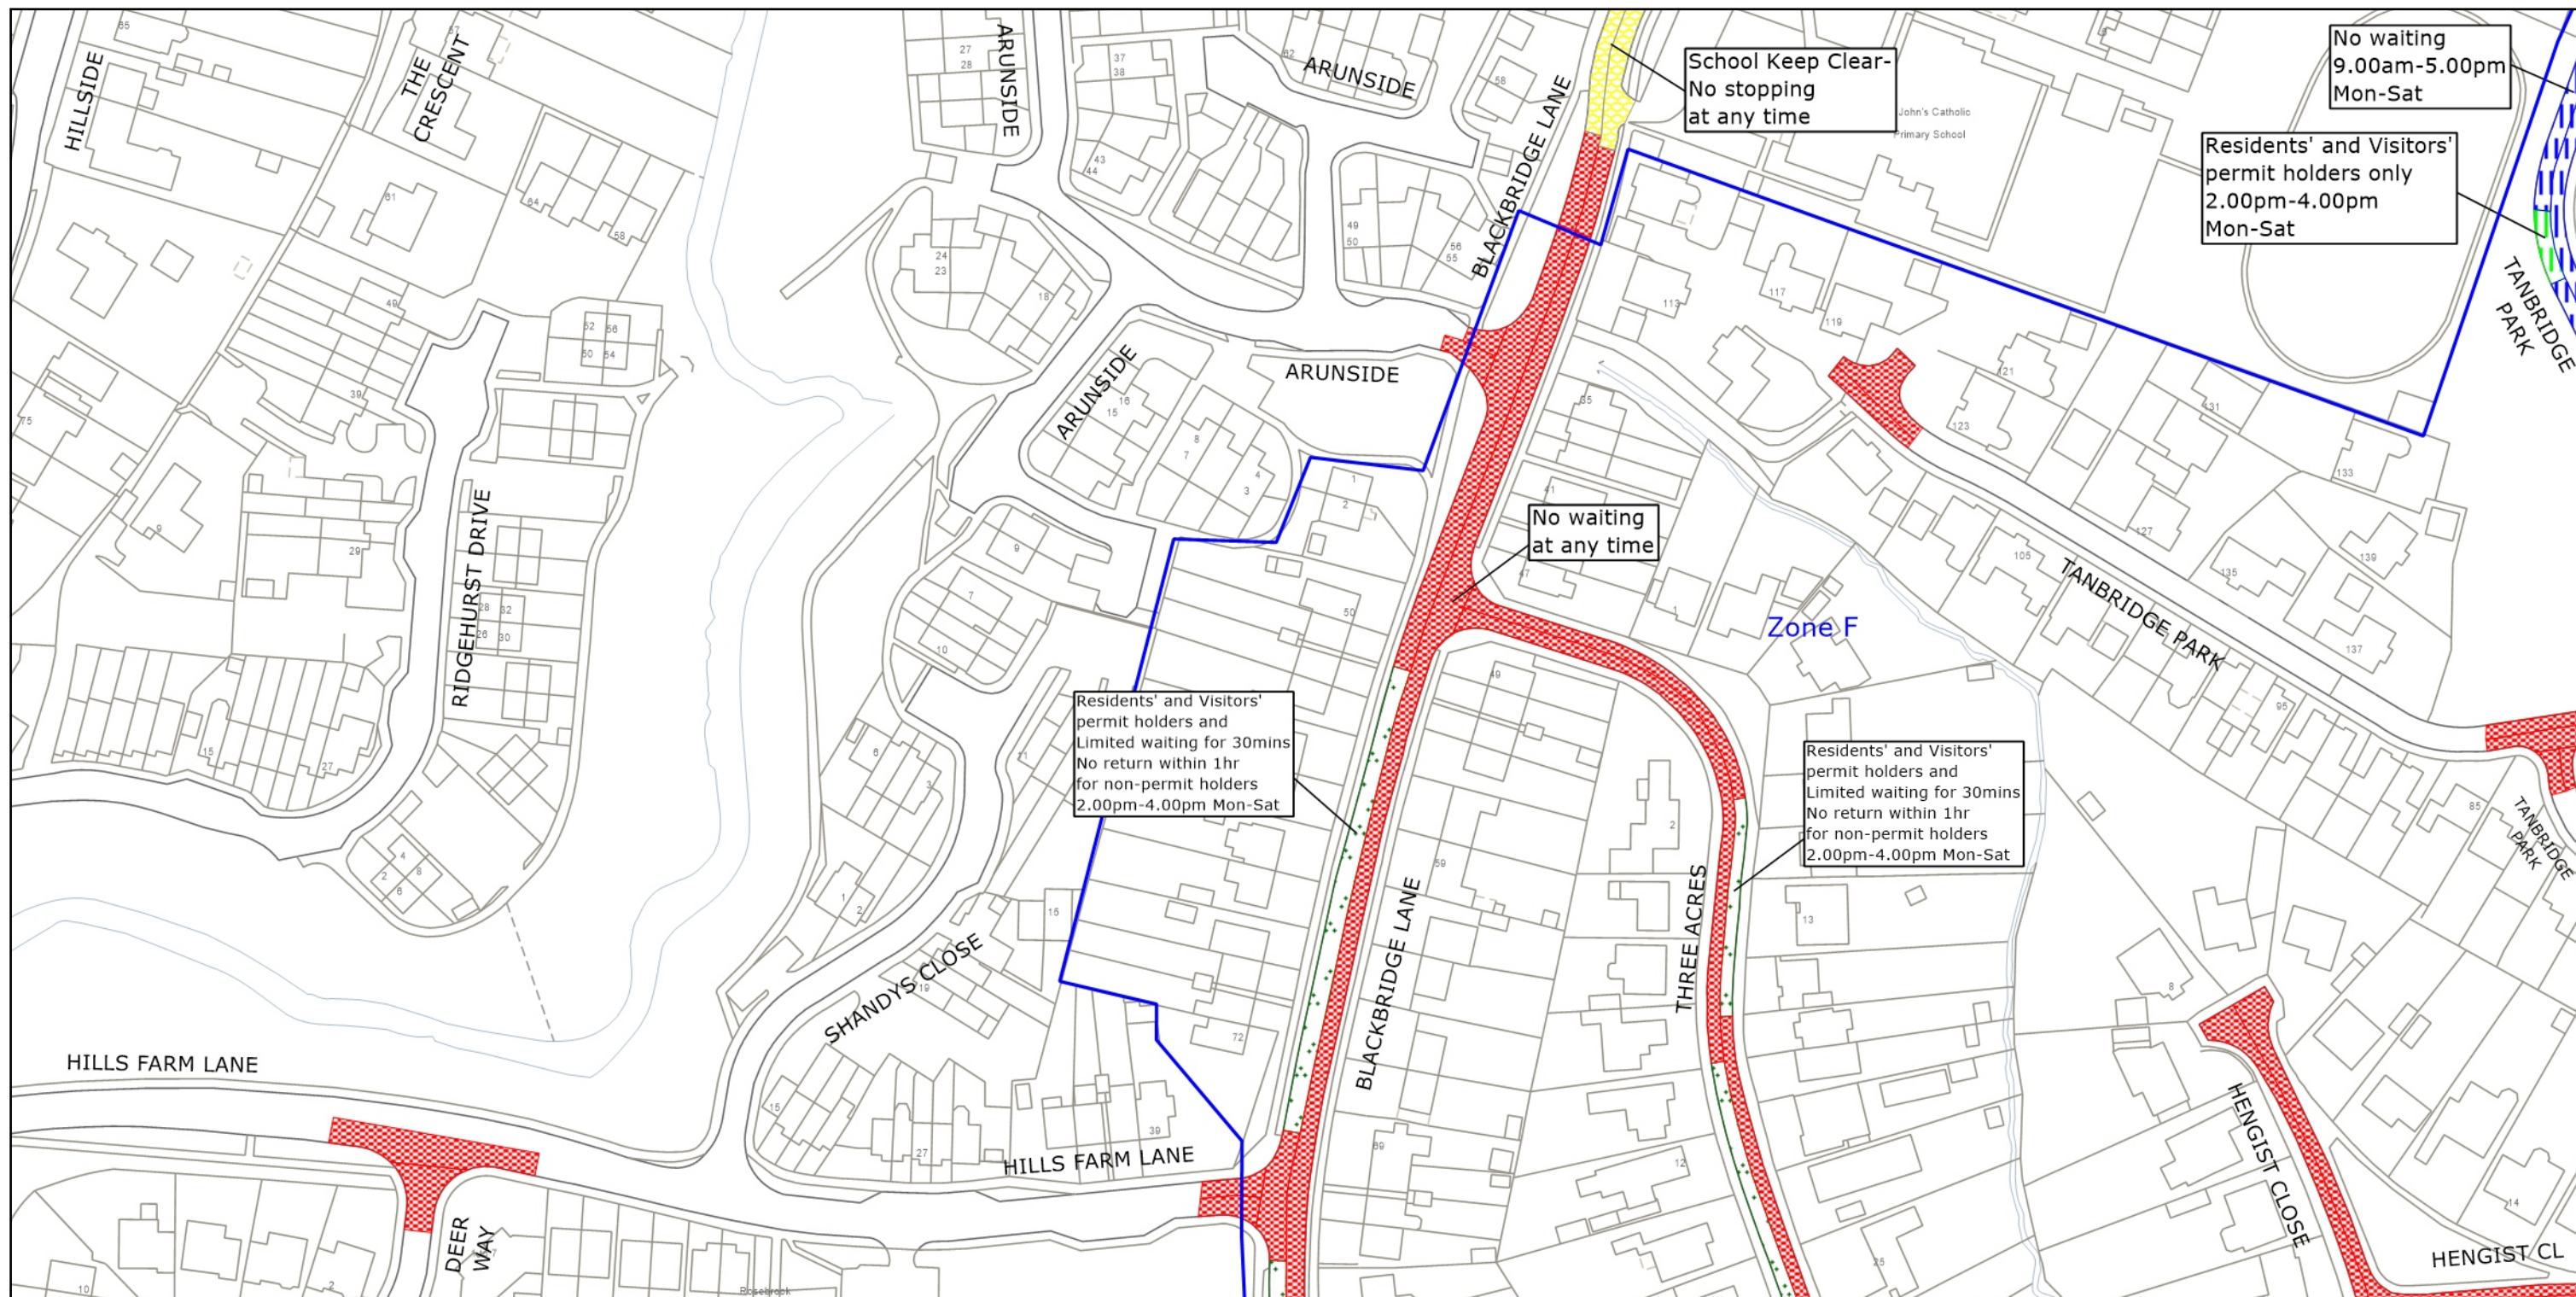
For and on behalf of WEST SUSSEX COUNTY COUNCIL

Authorised Signatory: 

NAME: Rebecca Caney

DATE MADE: 7th November 2024





West Sussex County Council
Highways & Transport
The Grange
Tower Street
Chichester
West Sussex
PO19 1RH

HORSHAM DISTRICT: HORSHAM

WAITING RESTRICTIONS

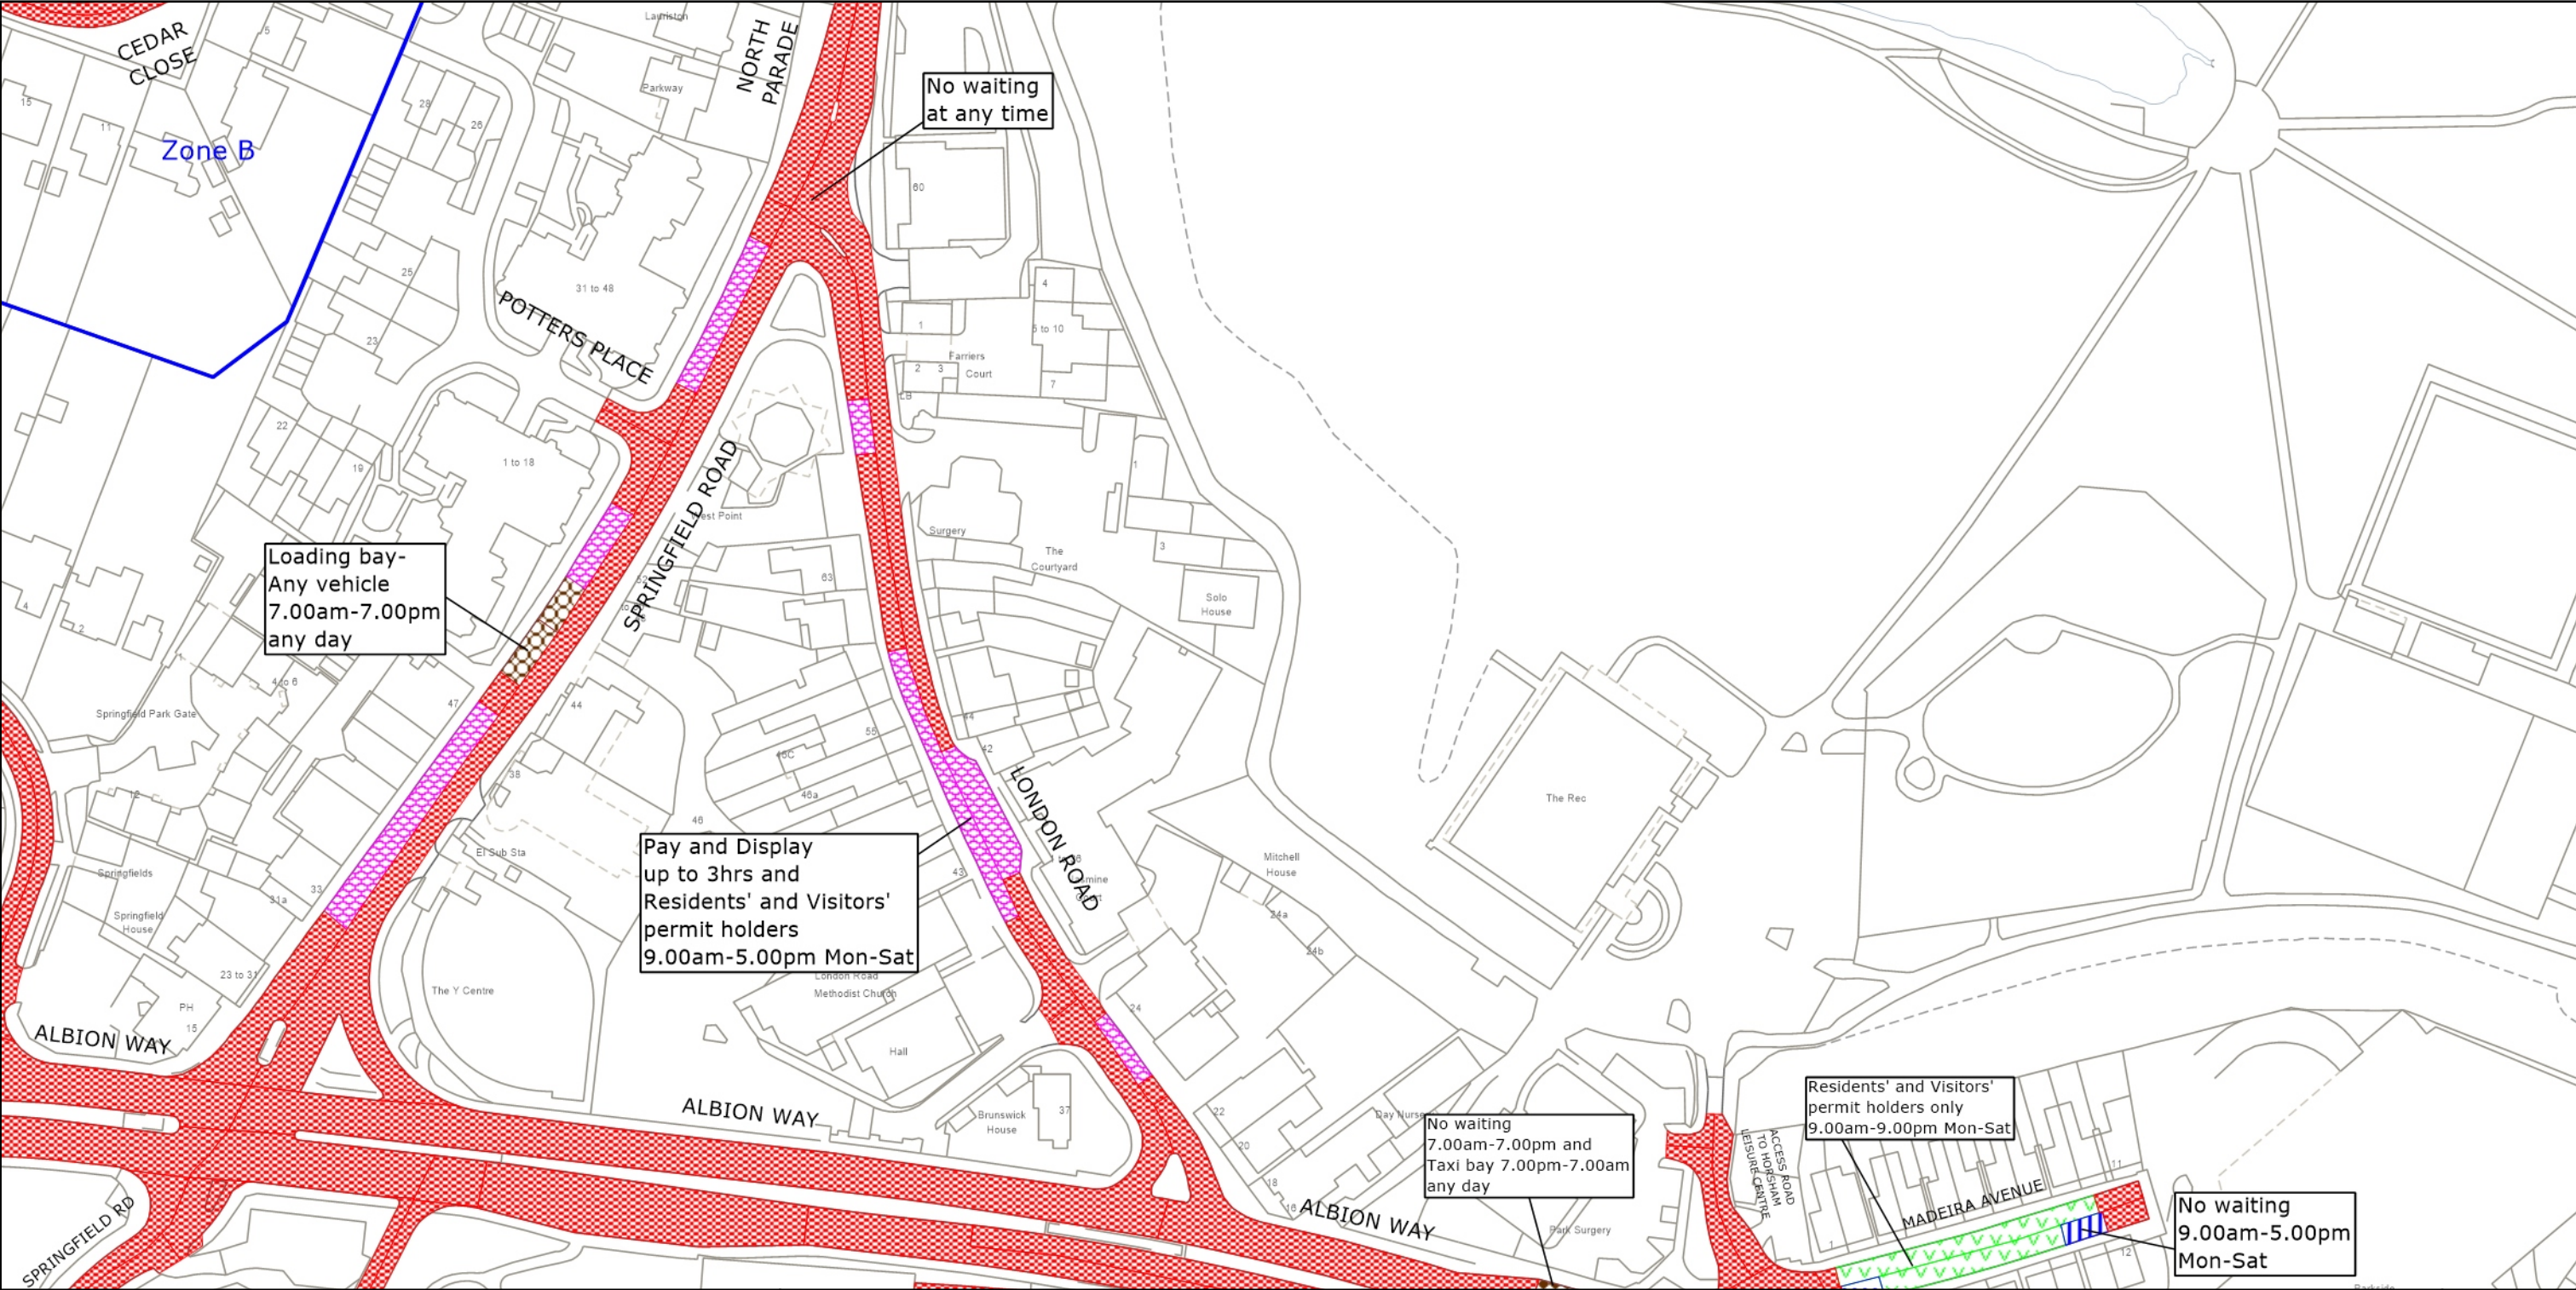
© Crown copyright and database rights 2024 OS AC0000849983. You are permitted to use this data solely to enable you to respond to, or interact with, the organisation that provided you with the data. You are not permitted to copy, sub-license, distribute or sell any of this data to third parties in any form.


TILE REF NO:
TQ1630SWN

SHEET ISSUE NO 5
SHEET ACTIVE FROM - 11.11.2024

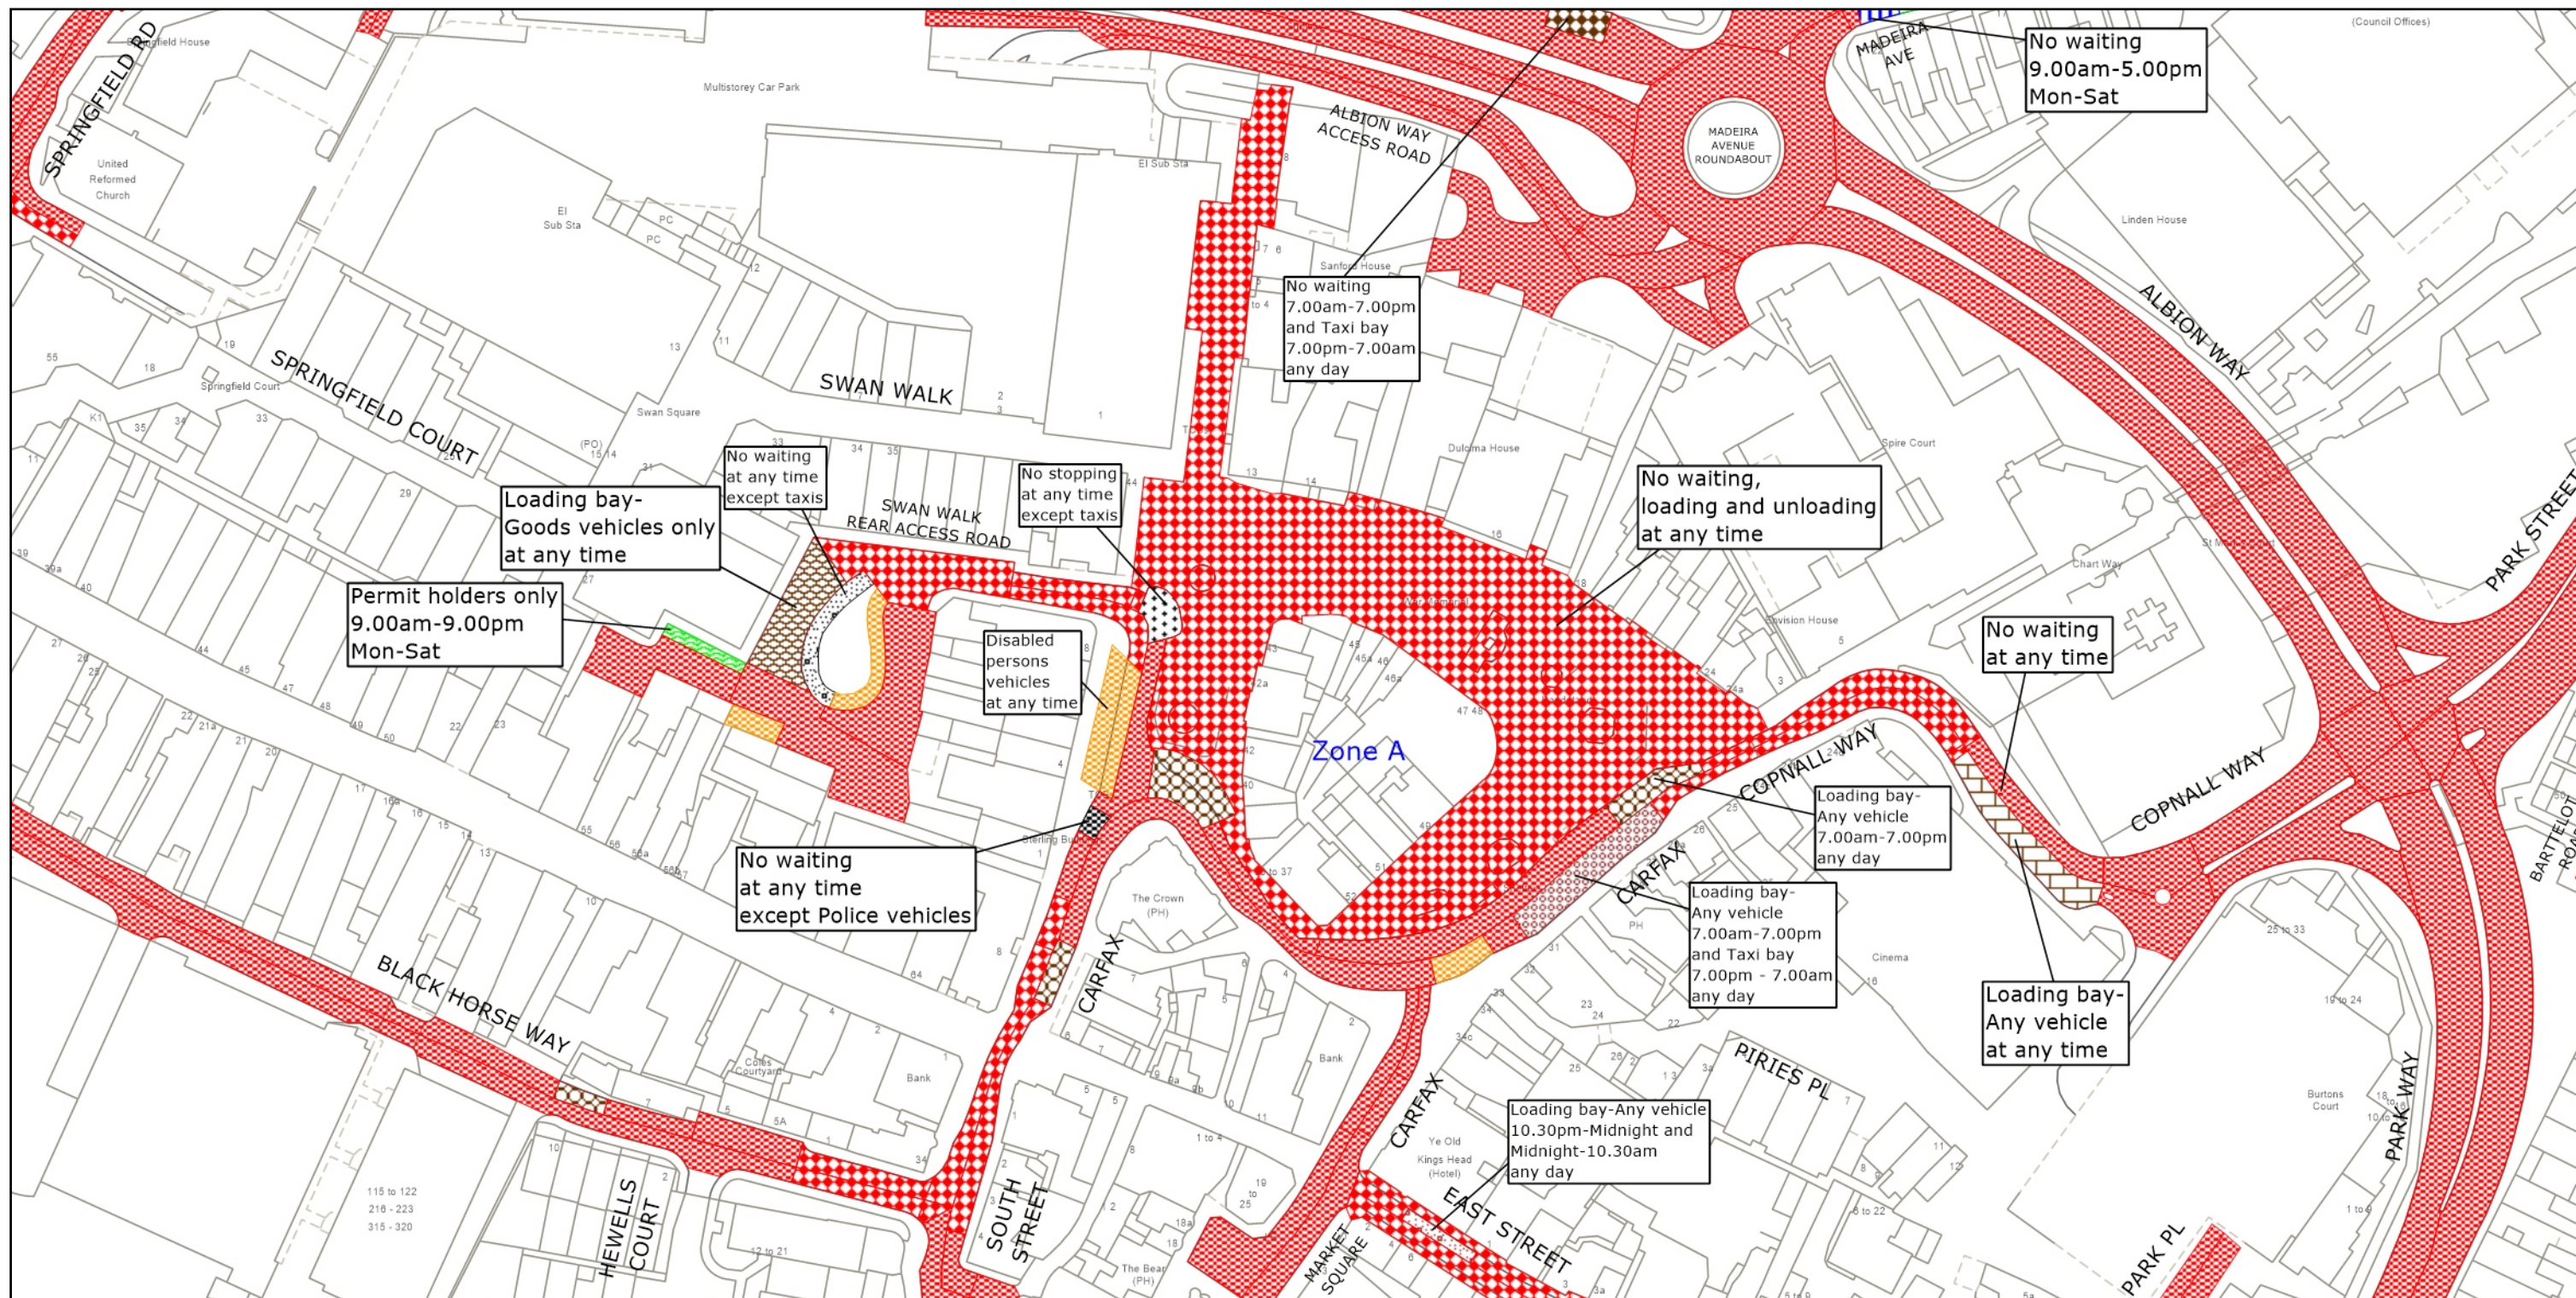




SCALE:
1:1250
at A3 size



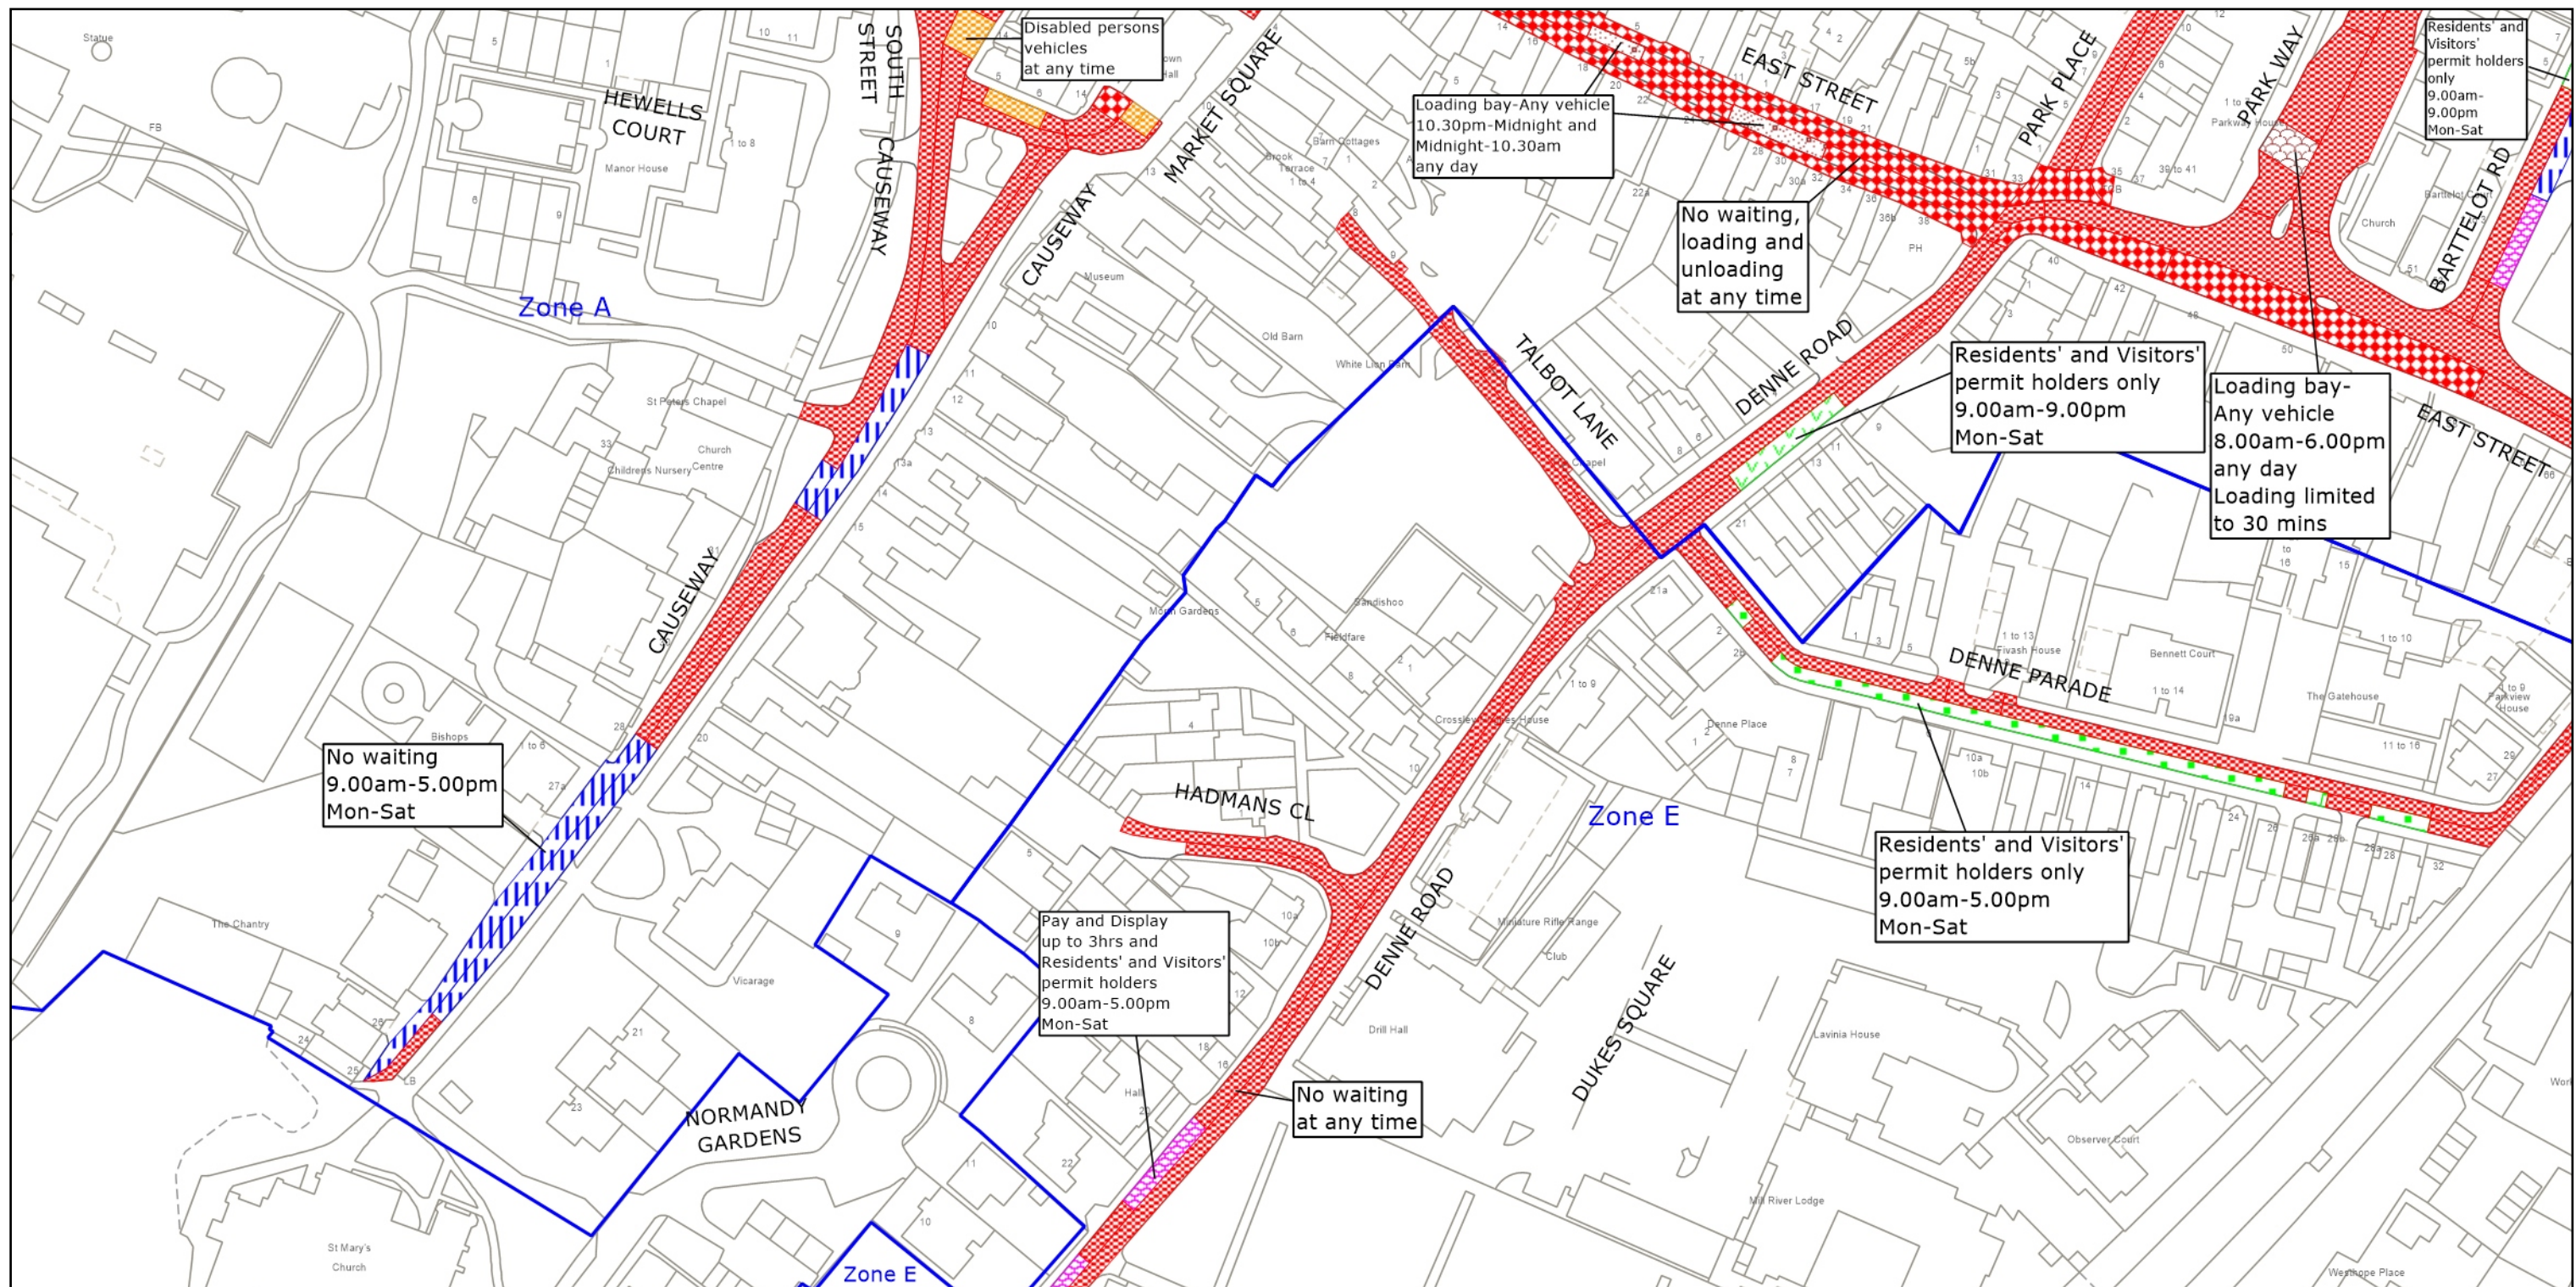
	<p>West Sussex County Council Highways & Transport The Grange Tower Street Chichester West Sussex PO19 1RH</p>	<p>HORSHAM DISTRICT: HORSHAM</p> <p>WAITING RESTRICTIONS</p>	<p>TILE REF NO: TQ1730NWN</p> <p>SHEET ISSUE NO 7</p> <p>SHEET ACTIVE FROM - 11.11.2024</p>	<p>N</p> <p>SCALE: 1:1250 at A3 size</p>
--	--	--	---	--

© Crown copyright and database rights 2024 OS AC0000849983. You are permitted to use this data solely to enable you to respond to, or interact with, the organisation that provided you with the data. You are not permitted to copy, sub-license, distribute or sell any of this data to third parties in any form.



	<p>West Sussex County Council Highways & Transport The Grange Tower Street Chichester West Sussex PO19 1RH</p>	<p>HORSHAM DISTRICT: HORSHAM</p> <p>WAITING RESTRICTIONS</p>	<p>TILE REF NO: TQ1730NWS</p> <p>SHEET ISSUE NO 15</p> <p>SHEET ACTIVE FROM - 11.11.2024</p>	<p>N</p>  <p>SCALE: 1:1250 at A3 size</p>
--	--	--	--	--

© Crown copyright and database rights 2024 OS AC0000849983. You are permitted to use this data solely to enable you to respond to, or interact with, the organisation that provided you with the data. You are not permitted to copy, sub-license, distribute or sell any of this data to third parties in any form.



West Sussex County Council
Highways & Transport
The Grange
Tower Street
Chichester
West Sussex
PO19 1RH

HORSHAM DISTRICT: HORSHAM
WAITING RESTRICTIONS

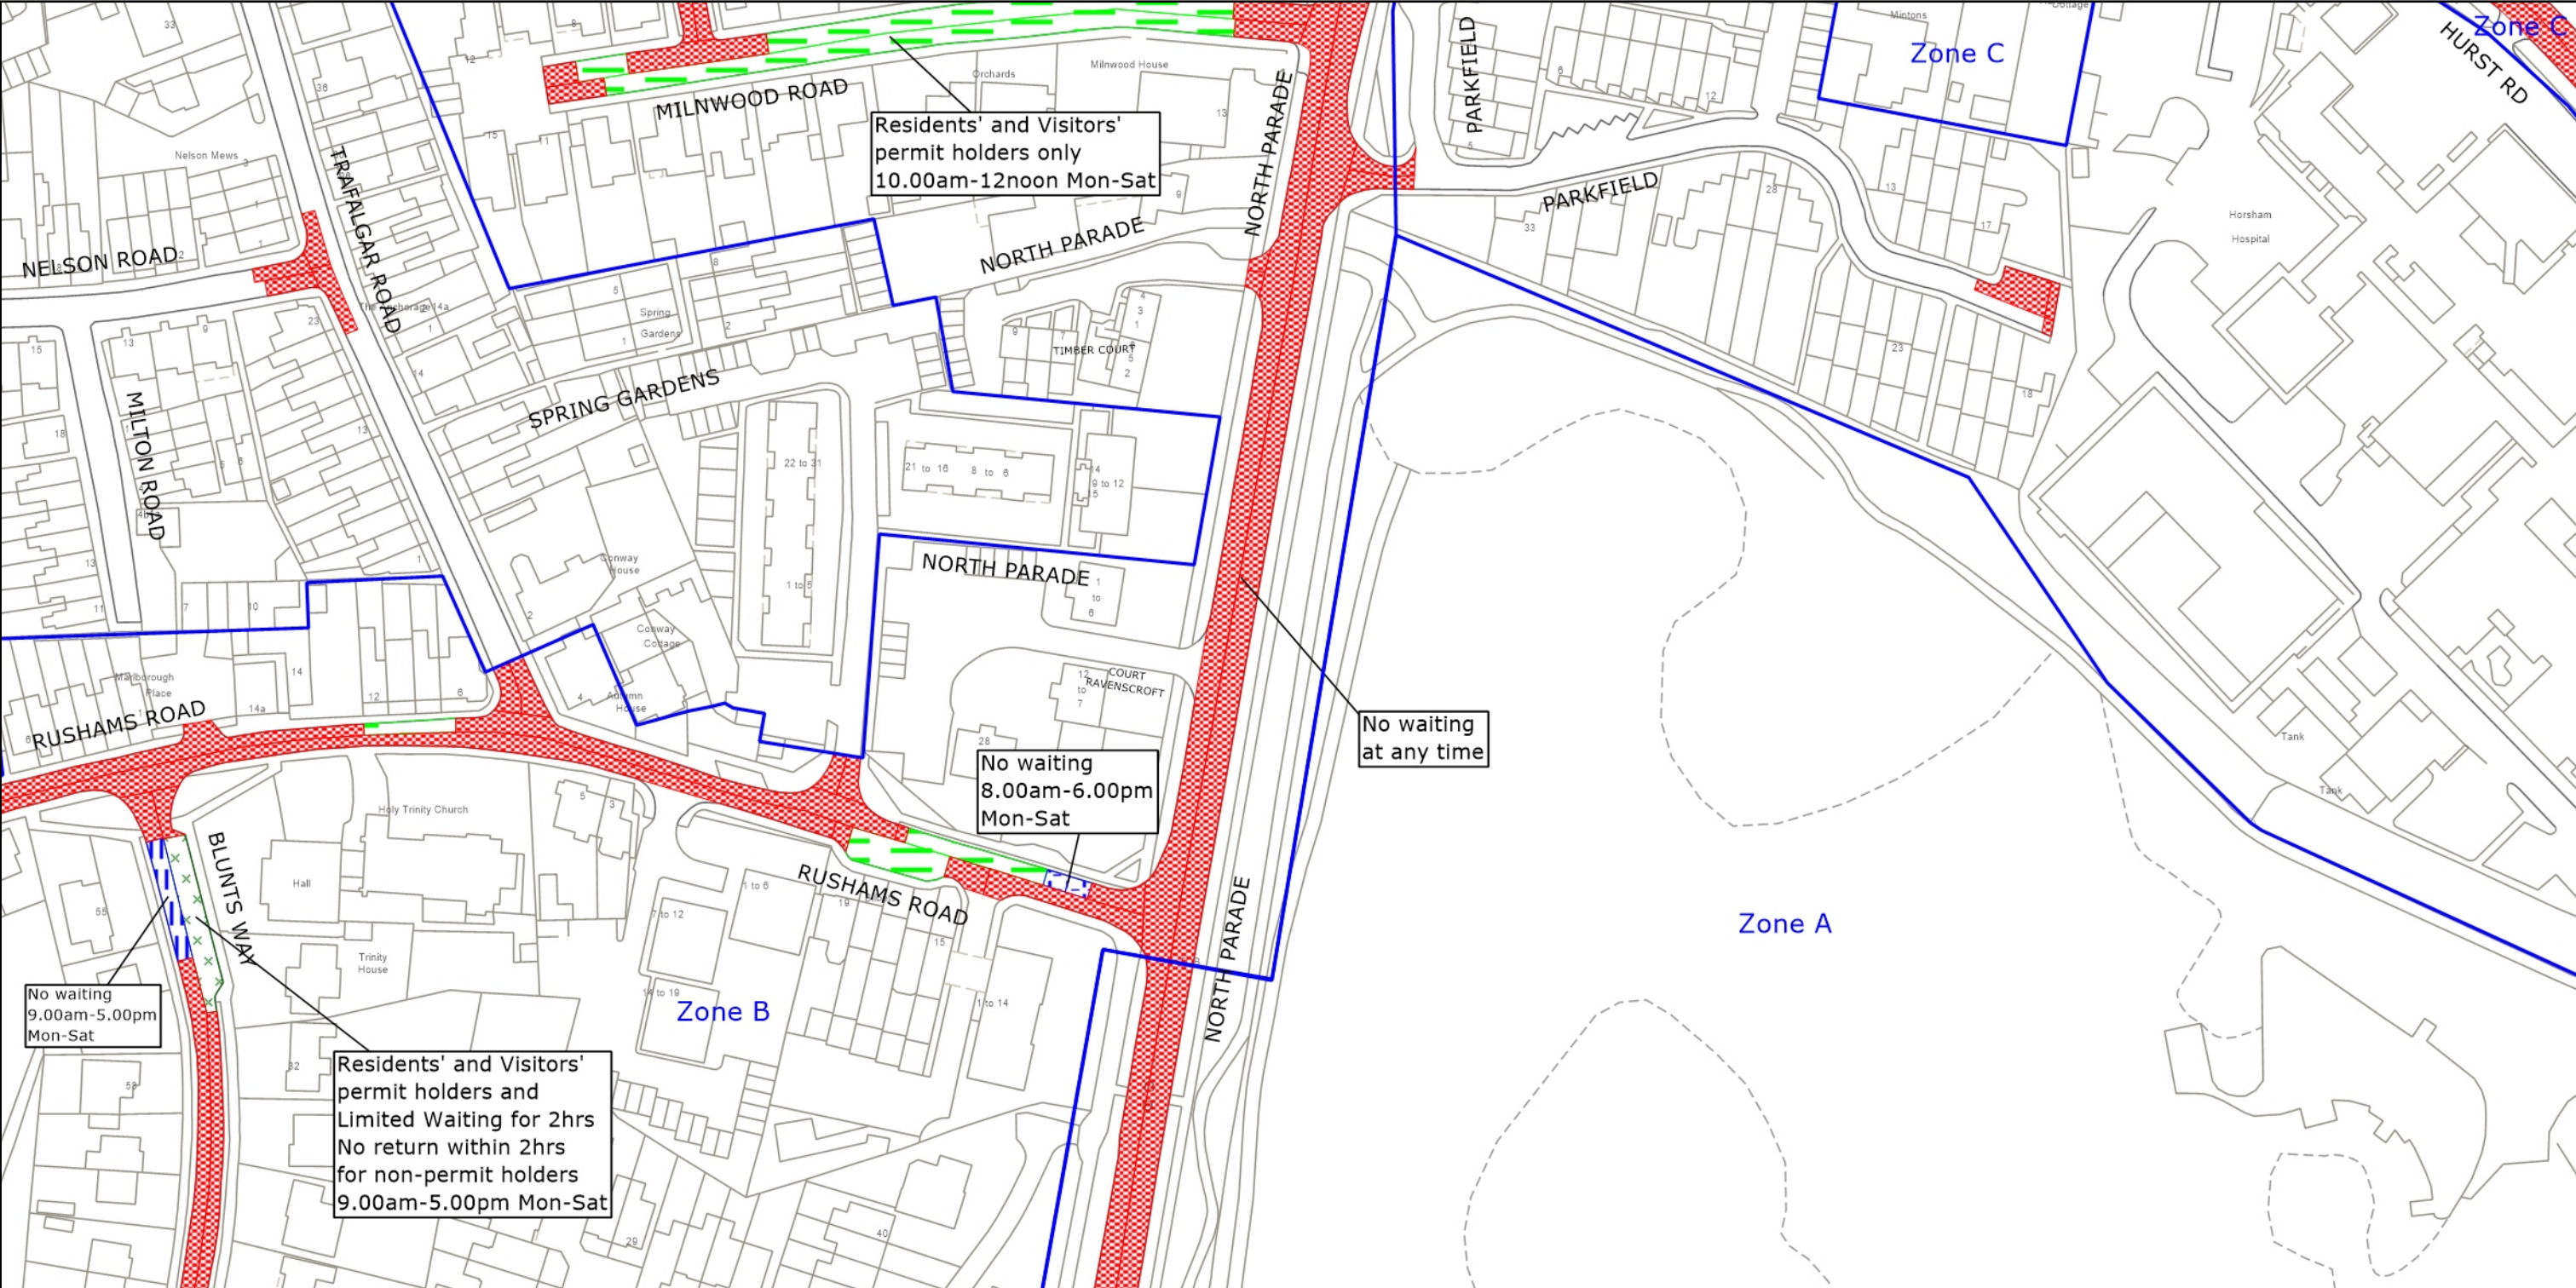
© Crown copyright and database rights 2024 OS AC0000849983. You are permitted to use this data solely to enable you to respond to, or interact with, the organisation that provided you with the data. You are not permitted to copy, sub-license, distribute or sell any of this data to third parties in any form.

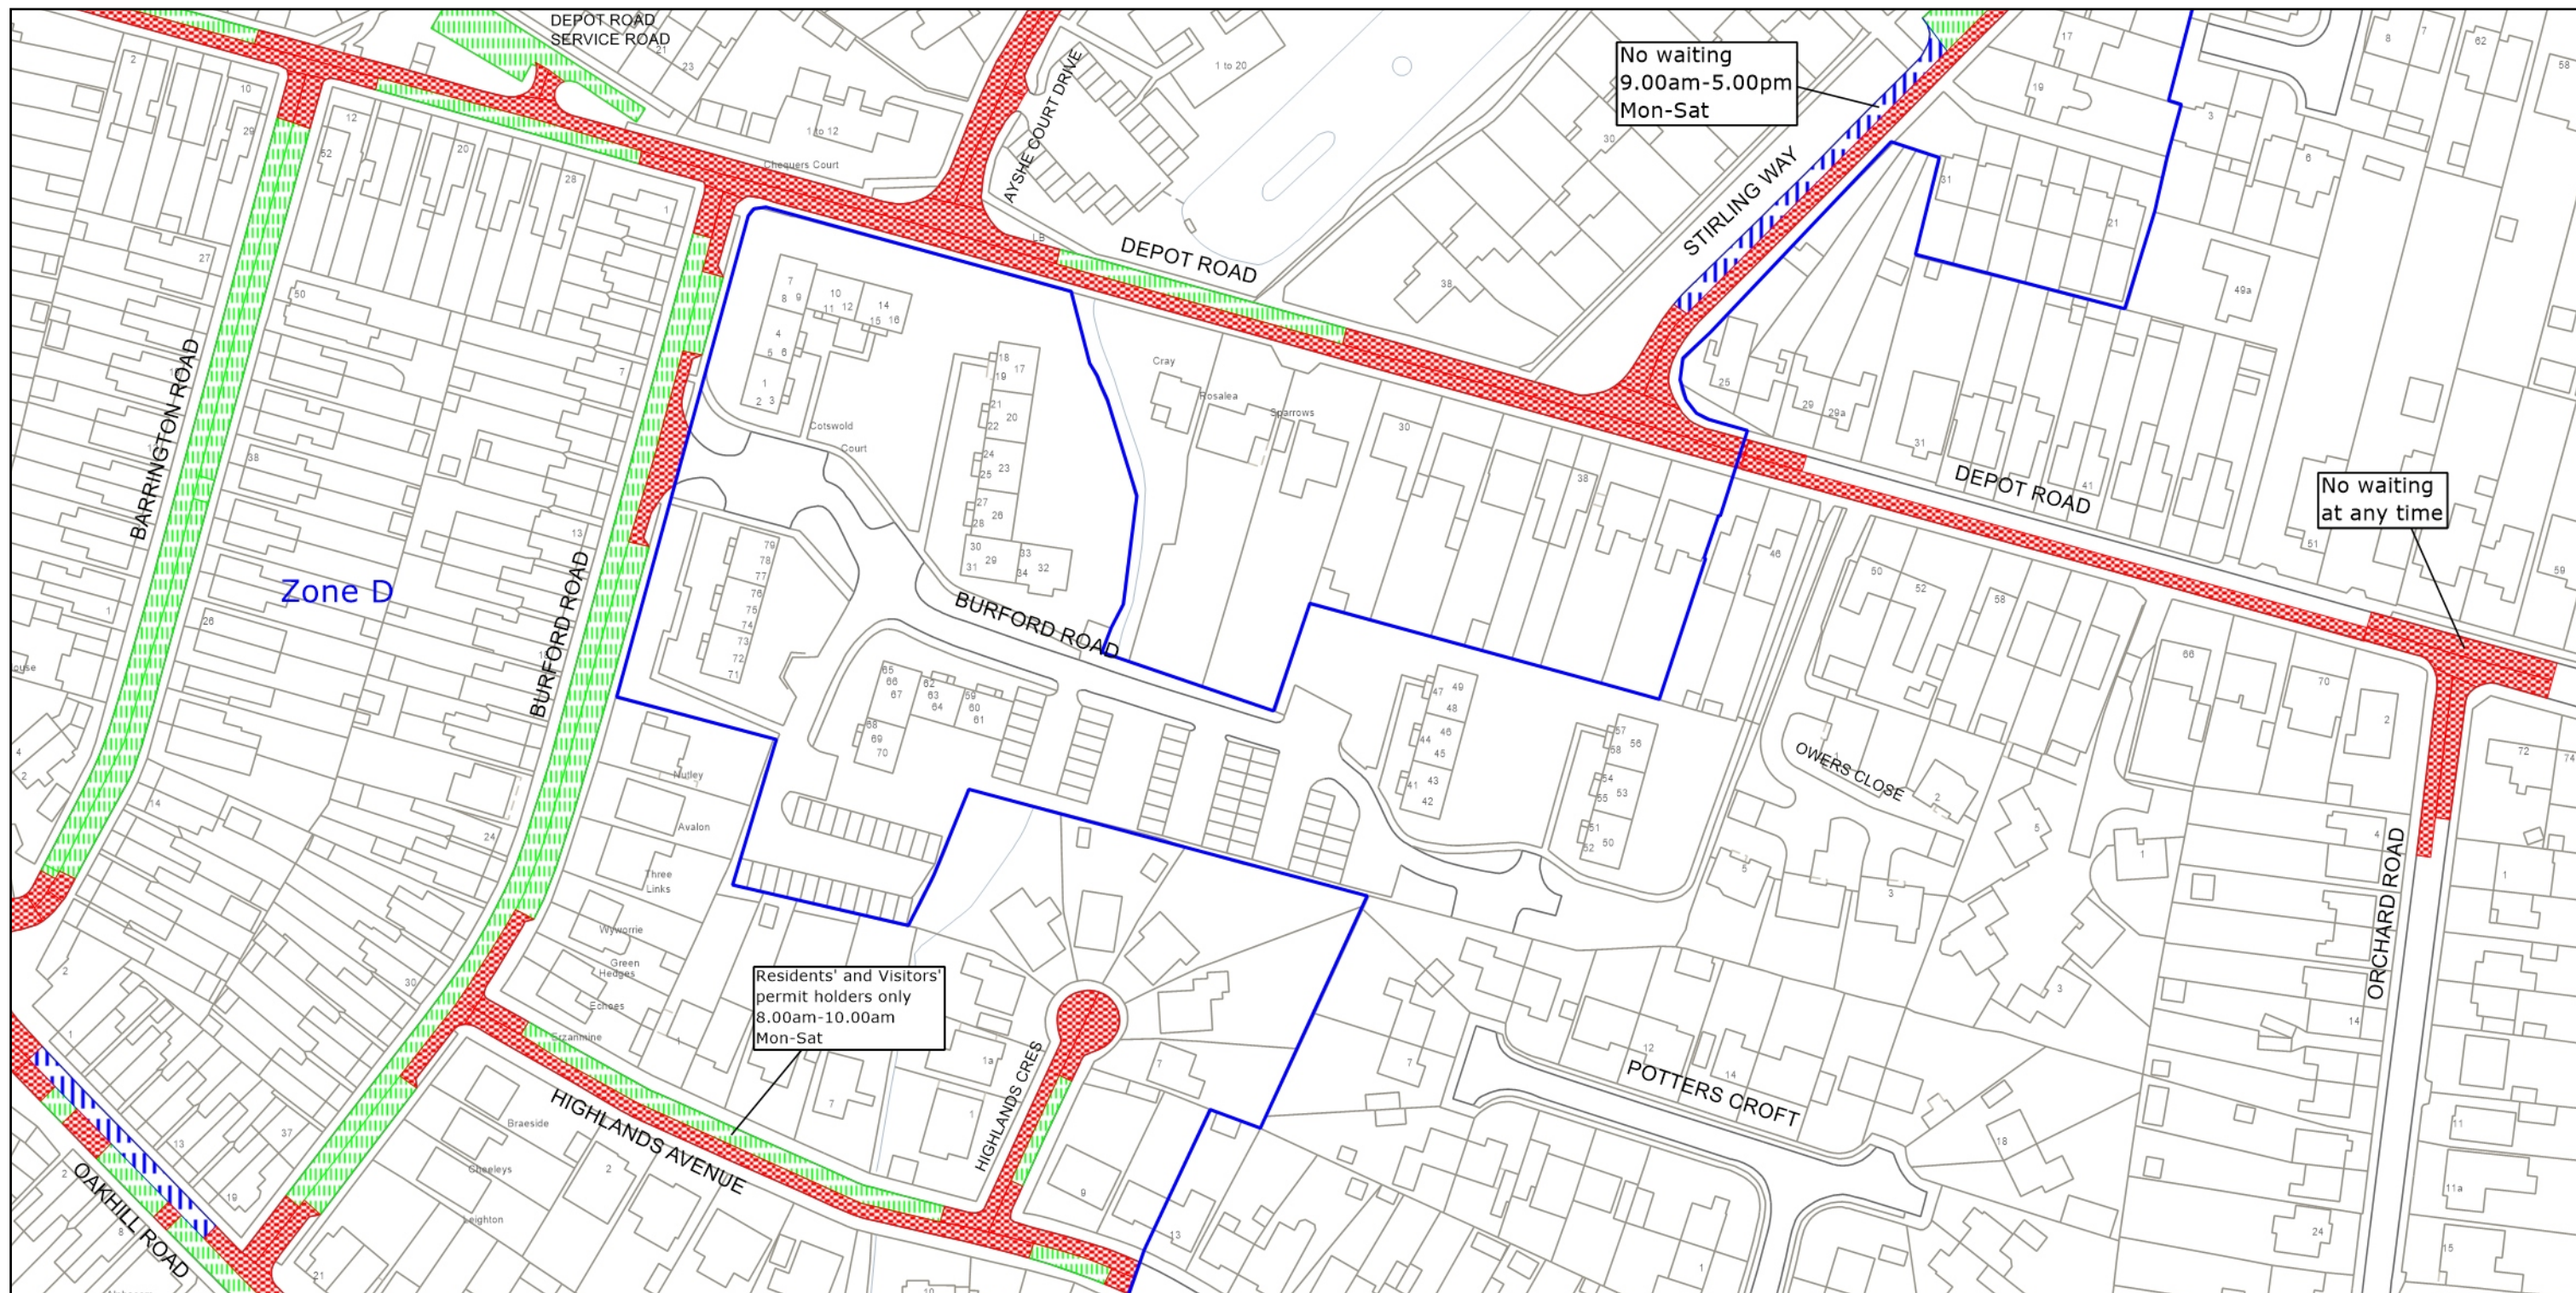
TILE REF NO:
TQ1730SWN

SHEET ISSUE NO 14
SHEET ACTIVE FROM - 11.11.2024



SCALE:
1:1250
at A3 size





West Sussex County Council
Highways & Transport
The Grange
Tower Street
Chichester
West Sussex
PO19 1RH

HORSHAM DISTRICT: HORSHAM

WAITING RESTRICTIONS

TILE REF NO:
TQ1830NWN

SHEET ISSUE NO 8
SHEET ACTIVE FROM - 11.11.2024



SCALE:
1:1250
at A3 size

© Crown copyright and database rights 2024 OS AC0000849983. You are permitted to use this data solely to enable you to respond to, or interact with, the organisation that provided you with the data. You are not permitted to copy, sub-license, distribute or sell any of this data to third parties in any form.

