

WEST SUSSEX COUNTY COUNCIL
((HORSHAM DISTRICT) (PARKING PLACES AND TRAFFIC REGULATION)
(CONSOLIDATION No.2) ORDER 2006)
(AMENDMENT No.2) ORDER 2007

WEST SUSSEX COUNTY COUNCIL ((HORSHAM DISTRICT)
(PARKING PLACES & TRAFFIC REGULATION) (CONSOLIDATION NO.2)
ORDER 2006)
(AMENDMENT NO. 2) ORDER 2007

West Sussex County Council in exercise of their powers under Sections 1 (1) 2 (1) and (2), 4 (2), 45, 46, 49 and 53 and Part IV of Schedule 9 of the Road Traffic Regulation Act 1984 ("the Act") as amended and of all other enabling powers and after consultation with the chief officer of police in accordance with Part III of Schedule 9 to the Act hereby make the following Order:-

1. This Order shall come into operation on the 30th day of July 2007 and may be cited as " WEST SUSSEX COUNTY COUNCIL ((HORSHAM DISTRICT) (PARKING PLACES & TRAFFIC REGULATION) (CONSOLIDATION NO.2) ORDER 2006) (AMENDMENT NO. 2) ORDER 2007"
2. The "WEST SUSSEX COUNTY COUNCIL ((HORSHAM DISTRICT) (PARKING PLACES & TRAFFIC REGULATION) (CONSOLIDATION NO.2) ORDER 2006" is hereby amended by the deletion from it of the plans specified in the First Schedule to this Order and the substitution of the plans attached in the Second Schedule to this order.

FIRST SCHEDULE
(Plan numbers to be revoked)

TQ0814SES Issue number 2
TQ0814SEN Issue number 3

**HEREBY CERTIFY THIS TO BE
A TRUE COPY OF THE
ORIGINAL DOCUMENT**

SECOND SCHEDULE
(Plans to be substituted)

TQ0814SES Issue number 3
TQ0814SEN Issue number 4

COUNTY SECRETARY


M. P. H. H. H.

THE Common Seal of THE
WEST SUSSEX COUNTY COUNCIL
was hereto affixed the
Twenty fourth
day of July 2007

2007
2007
Authorised Signatory
TROT/3/HB



09/02 DELEGATED AUTHORITY

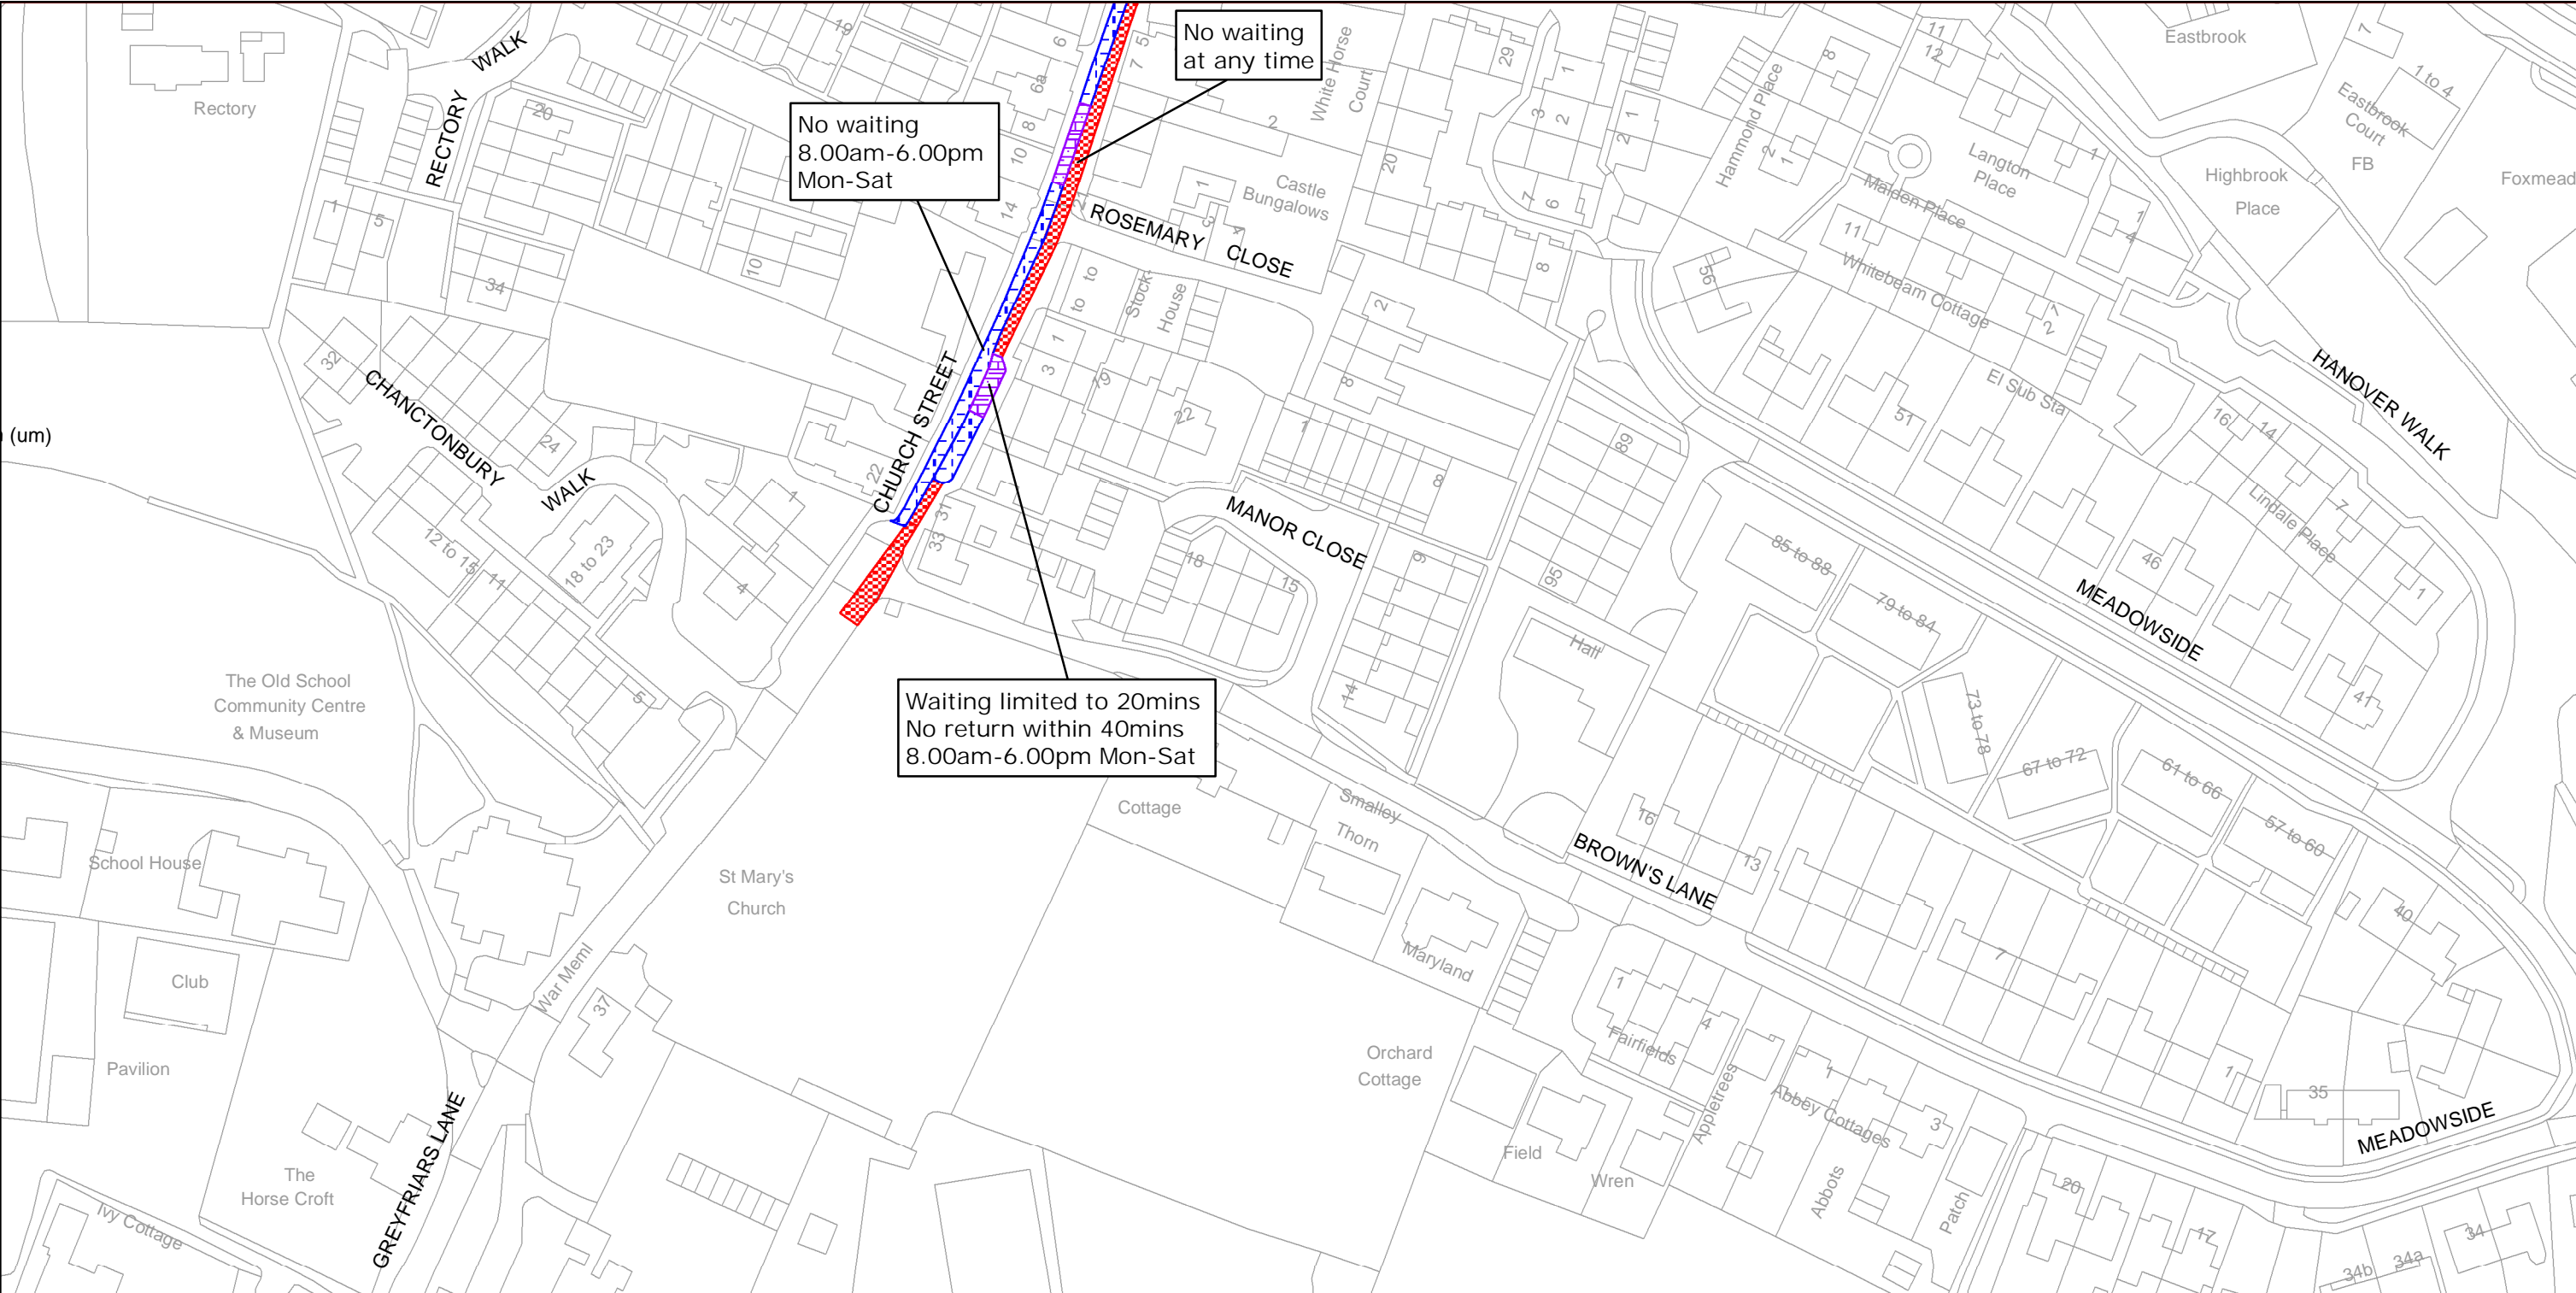

West Sussex County Council
Highways & Transport
The Grange
Tower Street
Chichester
West Sussex
PO19 1RH

Reproduced from or based upon 2006 Ordnance Survey mapping with permission of the Controller of HMSO (c) Crown Copyright reserved.
Unauthorised reproduction infringes Crown copyright and may lead to prosecution or civil proceedings West Sussex County Council Licence No. 100018485

HORSHAM DISTRICT: STORRINGTON
WAITING RESTRICTIONS

TILE REF NO:
TQ0814SES

SHEET ISSUE NO 3
SHEET ACTIVE FROM - 30/07/2007



SCALE:
1:1250
at A3 size