





WEST SUSSEX COUNTY COUNCIL
((HORSHAM DISTRICT) (PARKING PLACES AND TRAFFIC REGULATION)
(CONSOLIDATION No.2) ORDER 2006)
(AMENDMENT No.4) ORDER 2008

BILLINGSHURST: LOCATION OF WAITING RESTRICTIONS

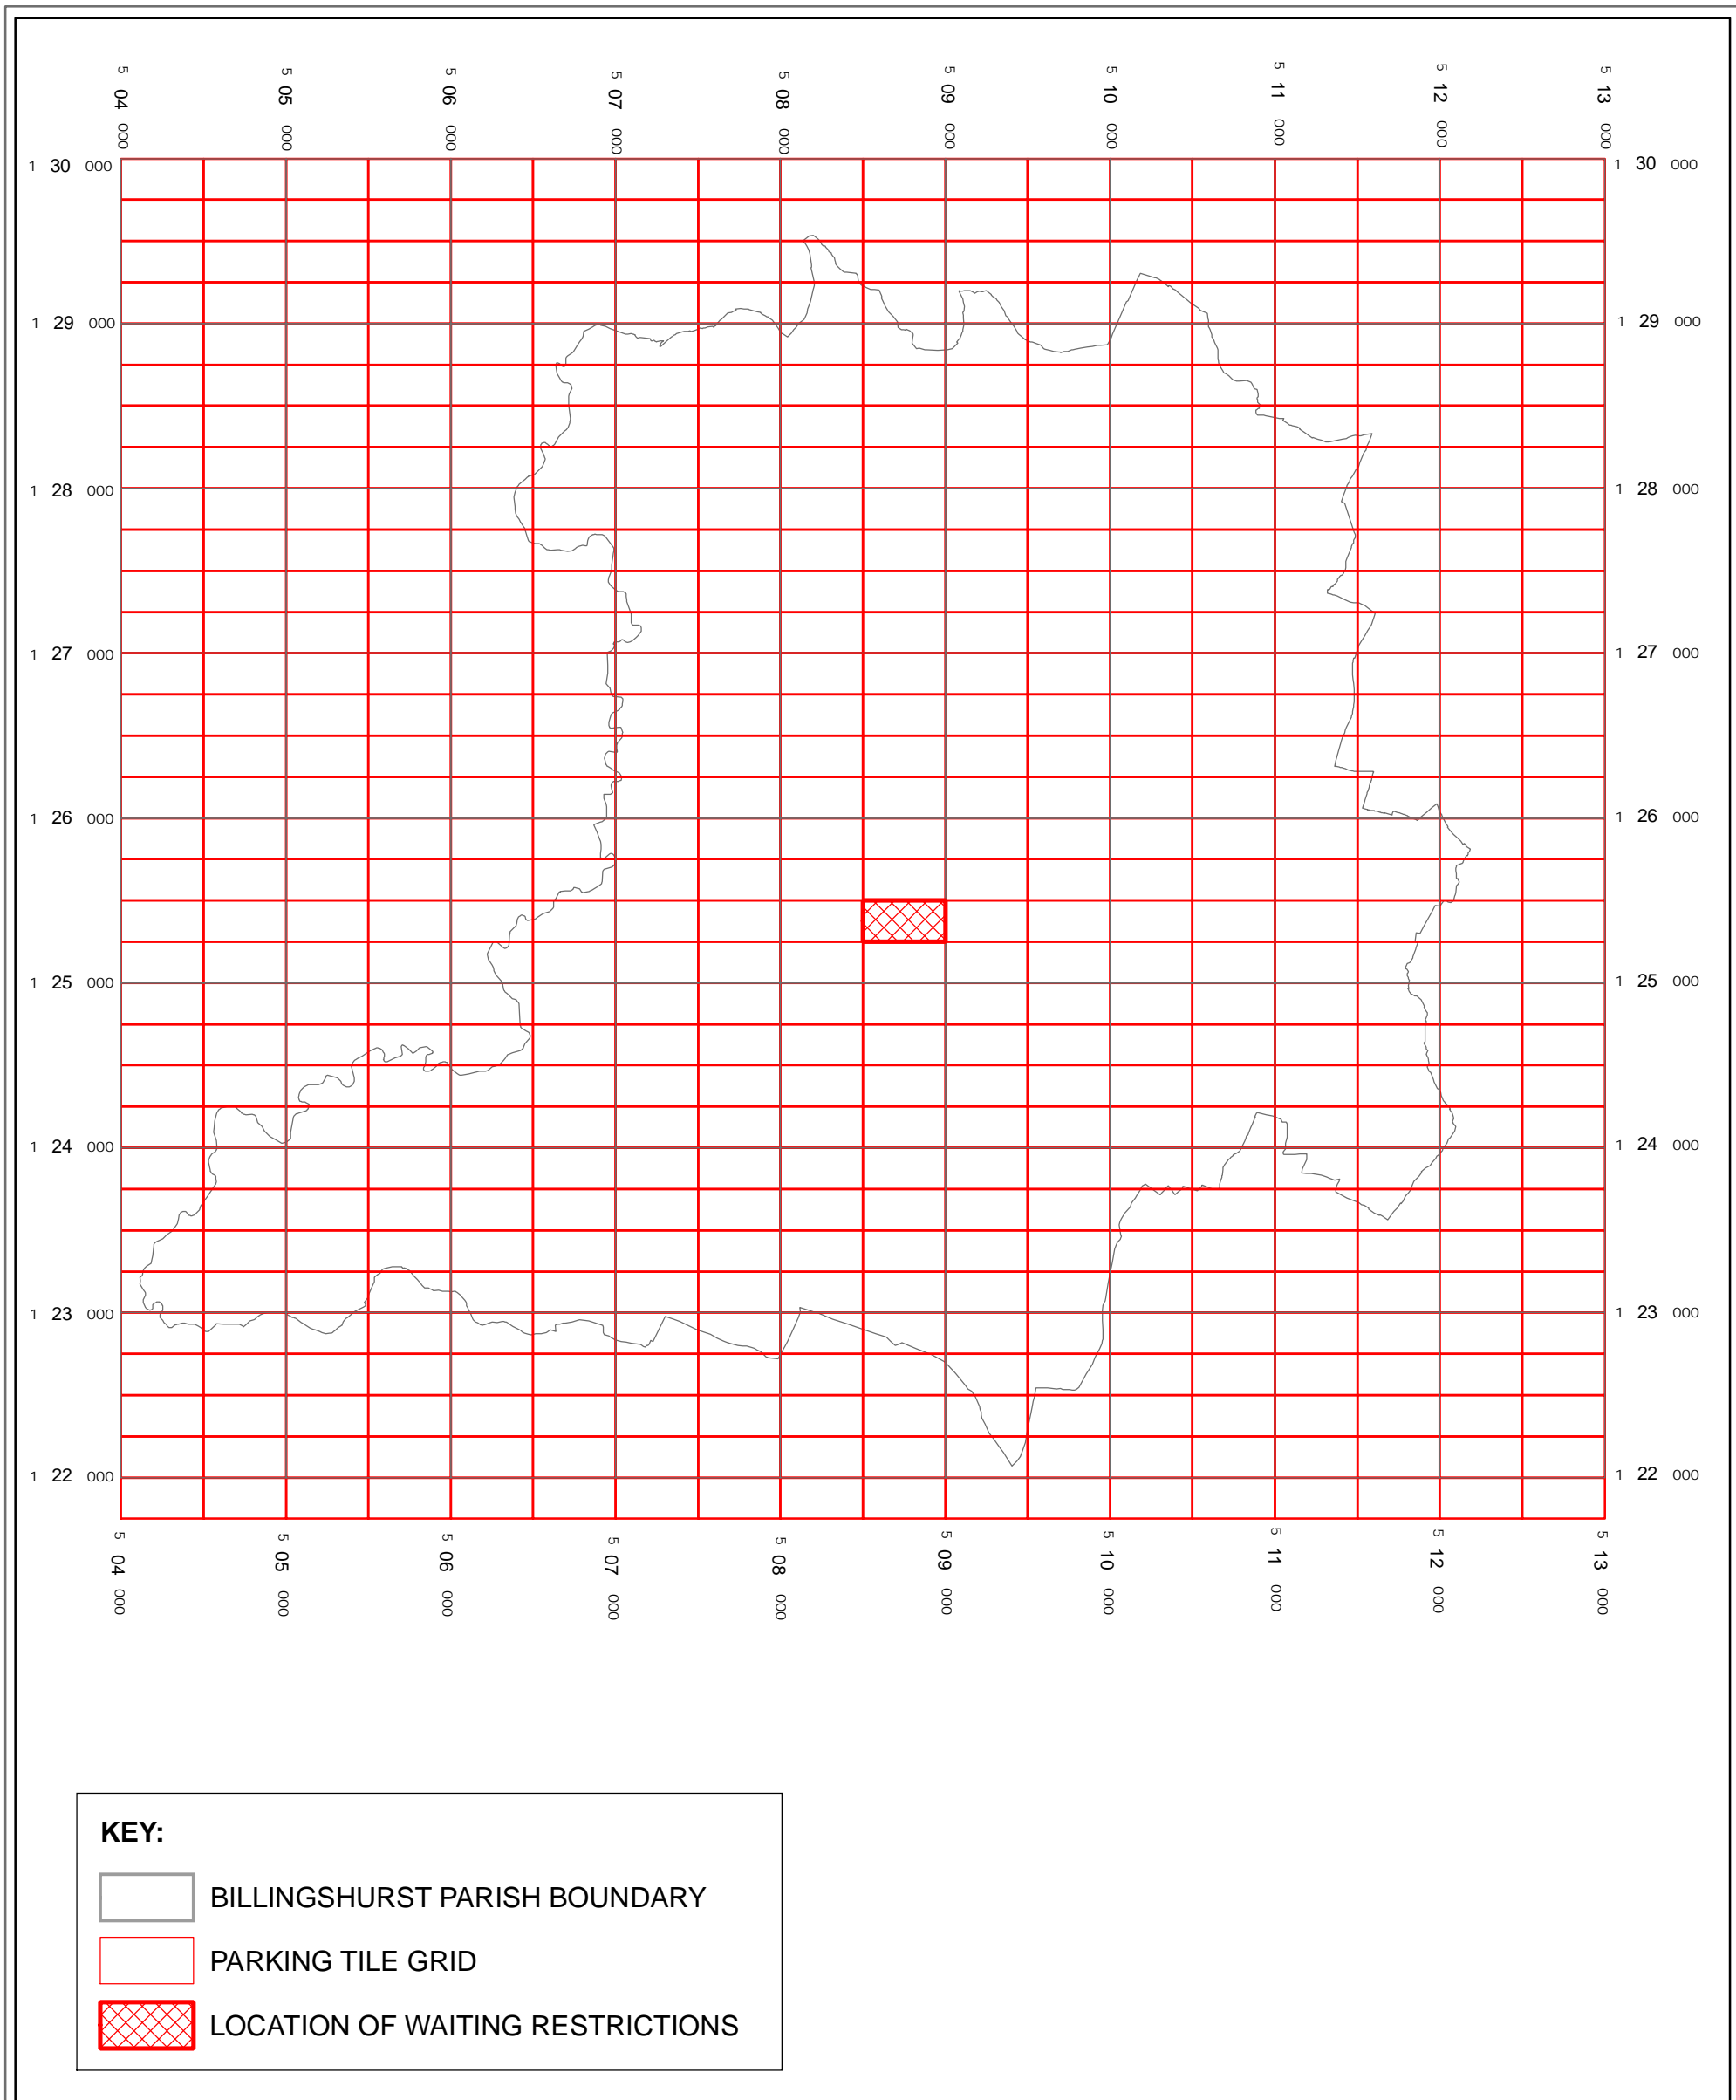

KEY:

-  BILLINGSHURST PARISH BOUNDARY
-  PARKING TILE GRID
-  LOCATION OF WAITING RESTRICTIONS



West Sussex County Council
 Infrastructure
 The Grange
 Tower Street
 Chichester
 West Sussex
 PO19 1RH

WEST SUSSEX COUNTY COUNCIL
 ((HORSHAM DISTRICT)
 (PARKING PLACES AND TRAFFIC REGULATION)
 (CONSOLIDATION No.2) ORDER 2006)
 (AMENDMENT No.4) ORDER 2008 :
 LOCATIONS OF WAITING RESTRICTIONS



Reproduced from or based upon 2008 Ordnance Survey mapping with permission of the Controller of HMSO (c) Crown Copyright reserved. Unauthorised reproduction infringes Crown copyright and may lead to prosecution or civil proceedings West Sussex County Council Licence No. 100023447

SCALE: 1:40,000
 06/10/2008


SUPPLEMENT TO THE FOURTH SCHEDULE
Schedule of Waiting Restrictions

All areas over which the provision of the orders apply are defined by the shaded areas as shown on the following plans plus a contiguous area not indicated on the plans of verge and/or footway between the carriageway edge and the highway boundary. The plans in this schedule are based upon grid references of the Ordnance Survey National Grid defined by the OSGB 36 triangulation.

Prohibition of waiting

101		check	No waiting at any time		112		dot5	No waiting 8.00am-6.00pm Mon-Fri
-----	---	-------	------------------------	--	-----	---	------	----------------------------------

Free Limited Waiting

731		pat011	Waiting limited to 2hrs No return within 2hrs 8.00am-6.00pm Mon-Fri
-----	--	--------	--

Clearways

1106		rice1	School Keep Clear 8.00am-6.00pm Mon-Fri
------	---	-------	---

WEST SUSSEX COUNTY COUNCIL
(HORSHAM DISTRICT) (PARKING PLACES AND TRAFFIC REGULATION)
(CONSOLIDATION NO.2) ORDER 2006
(AMENDMENT NO. 4)
ORDER 2008

West Sussex County Council in exercise of their powers under Sections 1 (1) 2 (1) and (2), 4 (2), 45, 46, 49 and 53 and Part IV of Schedule 9 of the Road Traffic Regulation Act 1984 ("the Act") as amended and of all other enabling powers and after consultation with the chief officer of police in accordance with Part III of Schedule 9 to the Act hereby make the following Order:-


1. This Order shall come into operation on the 6th day of October 2008 and may be cited as "West Sussex County Council (Horsham District) (Parking Places and Traffic Regulation) (Consolidation No.2) Order 2006 (Amendment No. 4) Order 2008".
2. The "West Sussex County Council (Horsham District) (Parking Places and Traffic Regulation) (Consolidation No. 2) Order 2006" is hereby amended by the replacement of the plan specified in the First Schedule to this Order, with the plan specified in the Second Schedule.
3. The Fourth Schedule of the "West Sussex County Council (Horsham District) (Parking Places and Traffic Regulation) (Consolidation No. 2) Order 2006" is hereby amended by the insertion of the attached Supplement to the Fourth Schedule.


FIRST SCHEDULE
Plan to be Replaced

TQ0825SEN (Issue Number 3)


SECOND SCHEDULE
Replacement Plan

TQ0825SEN (Issue Number 4)

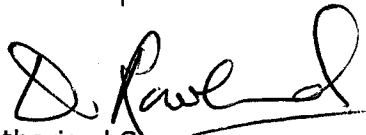THE Common Seal of THE)
 WEST SUSSEX COUNTY COUNCIL)
 was hereto affixed the *TWENTY THIRD*)
 day of *SEPTEMBER* 2008)
)
 Authorised Signatory)

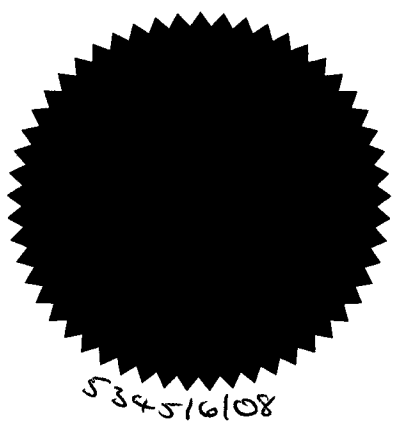


TRO/28/MM

I HEREBY CERTIFY THIS TO
 BE A TRUE COPY OF THE
 ORIGINAL DOCUMENT


 Authorised Officer
 WEST SUSSEX COUNTY COUNCIL

04/08 DELEGATED AUTHORITY

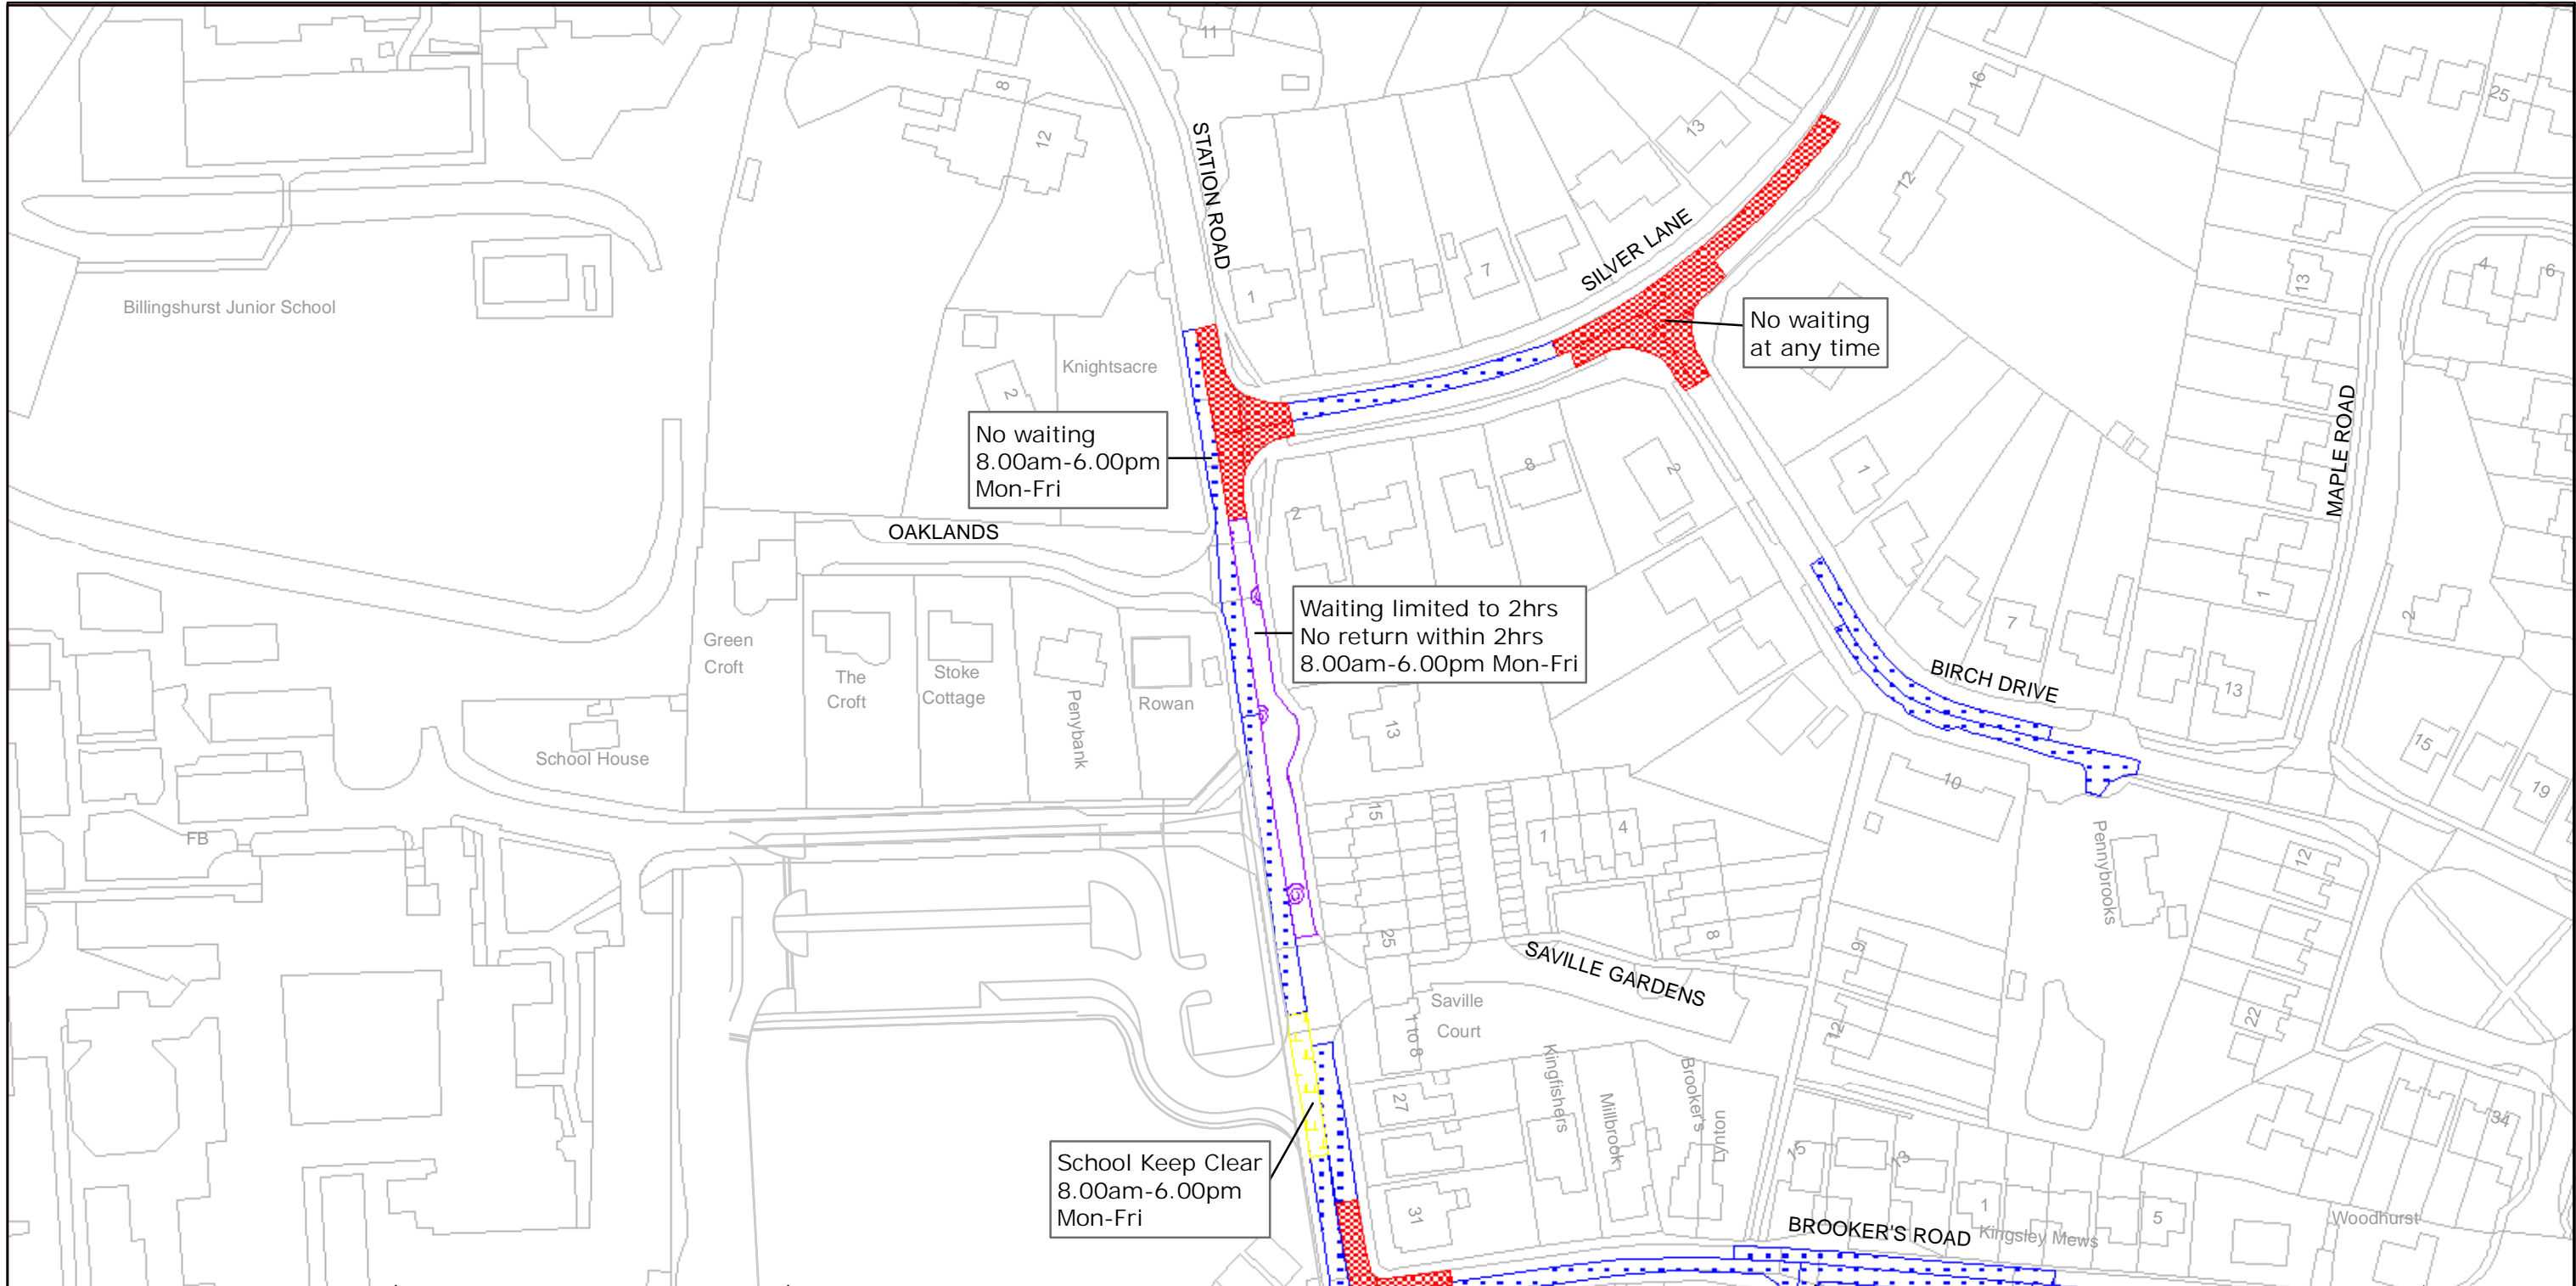

West Sussex County Council
 Infrastructure
 The Grange
 Tower Street
 Chichester
 West Sussex
 PO19 1RH

HORSHAM DISTRICT: BILLINGSHURST
 WAITING RESTRICTIONS

Reproduced from or based upon 2008 Ordnance Survey mapping with permission of the Controller of HMSO (c) Crown Copyright reserved.
 Unauthorised reproduction infringes Crown copyright and may lead to prosecution or civil proceedings West Sussex County Council Licence No. 100023447

TILE REF NO:
 TQ0825SEN

SHEET NO 4
 SHEET ACTIVE FROM - 06/10/2008



SCALE:
 1:1250