


WEST SUSSEX COUNTY COUNCIL
((HORSHAM DISTRICT) (PARKING PLACES AND TRAFFIC REGULATION)
(CONSOLIDATION No.2) ORDER 2006)
(AMENDMENT No.5) ORDER 2010

ASHINGTON: LOCATION OF WAITING RESTRICTIONS

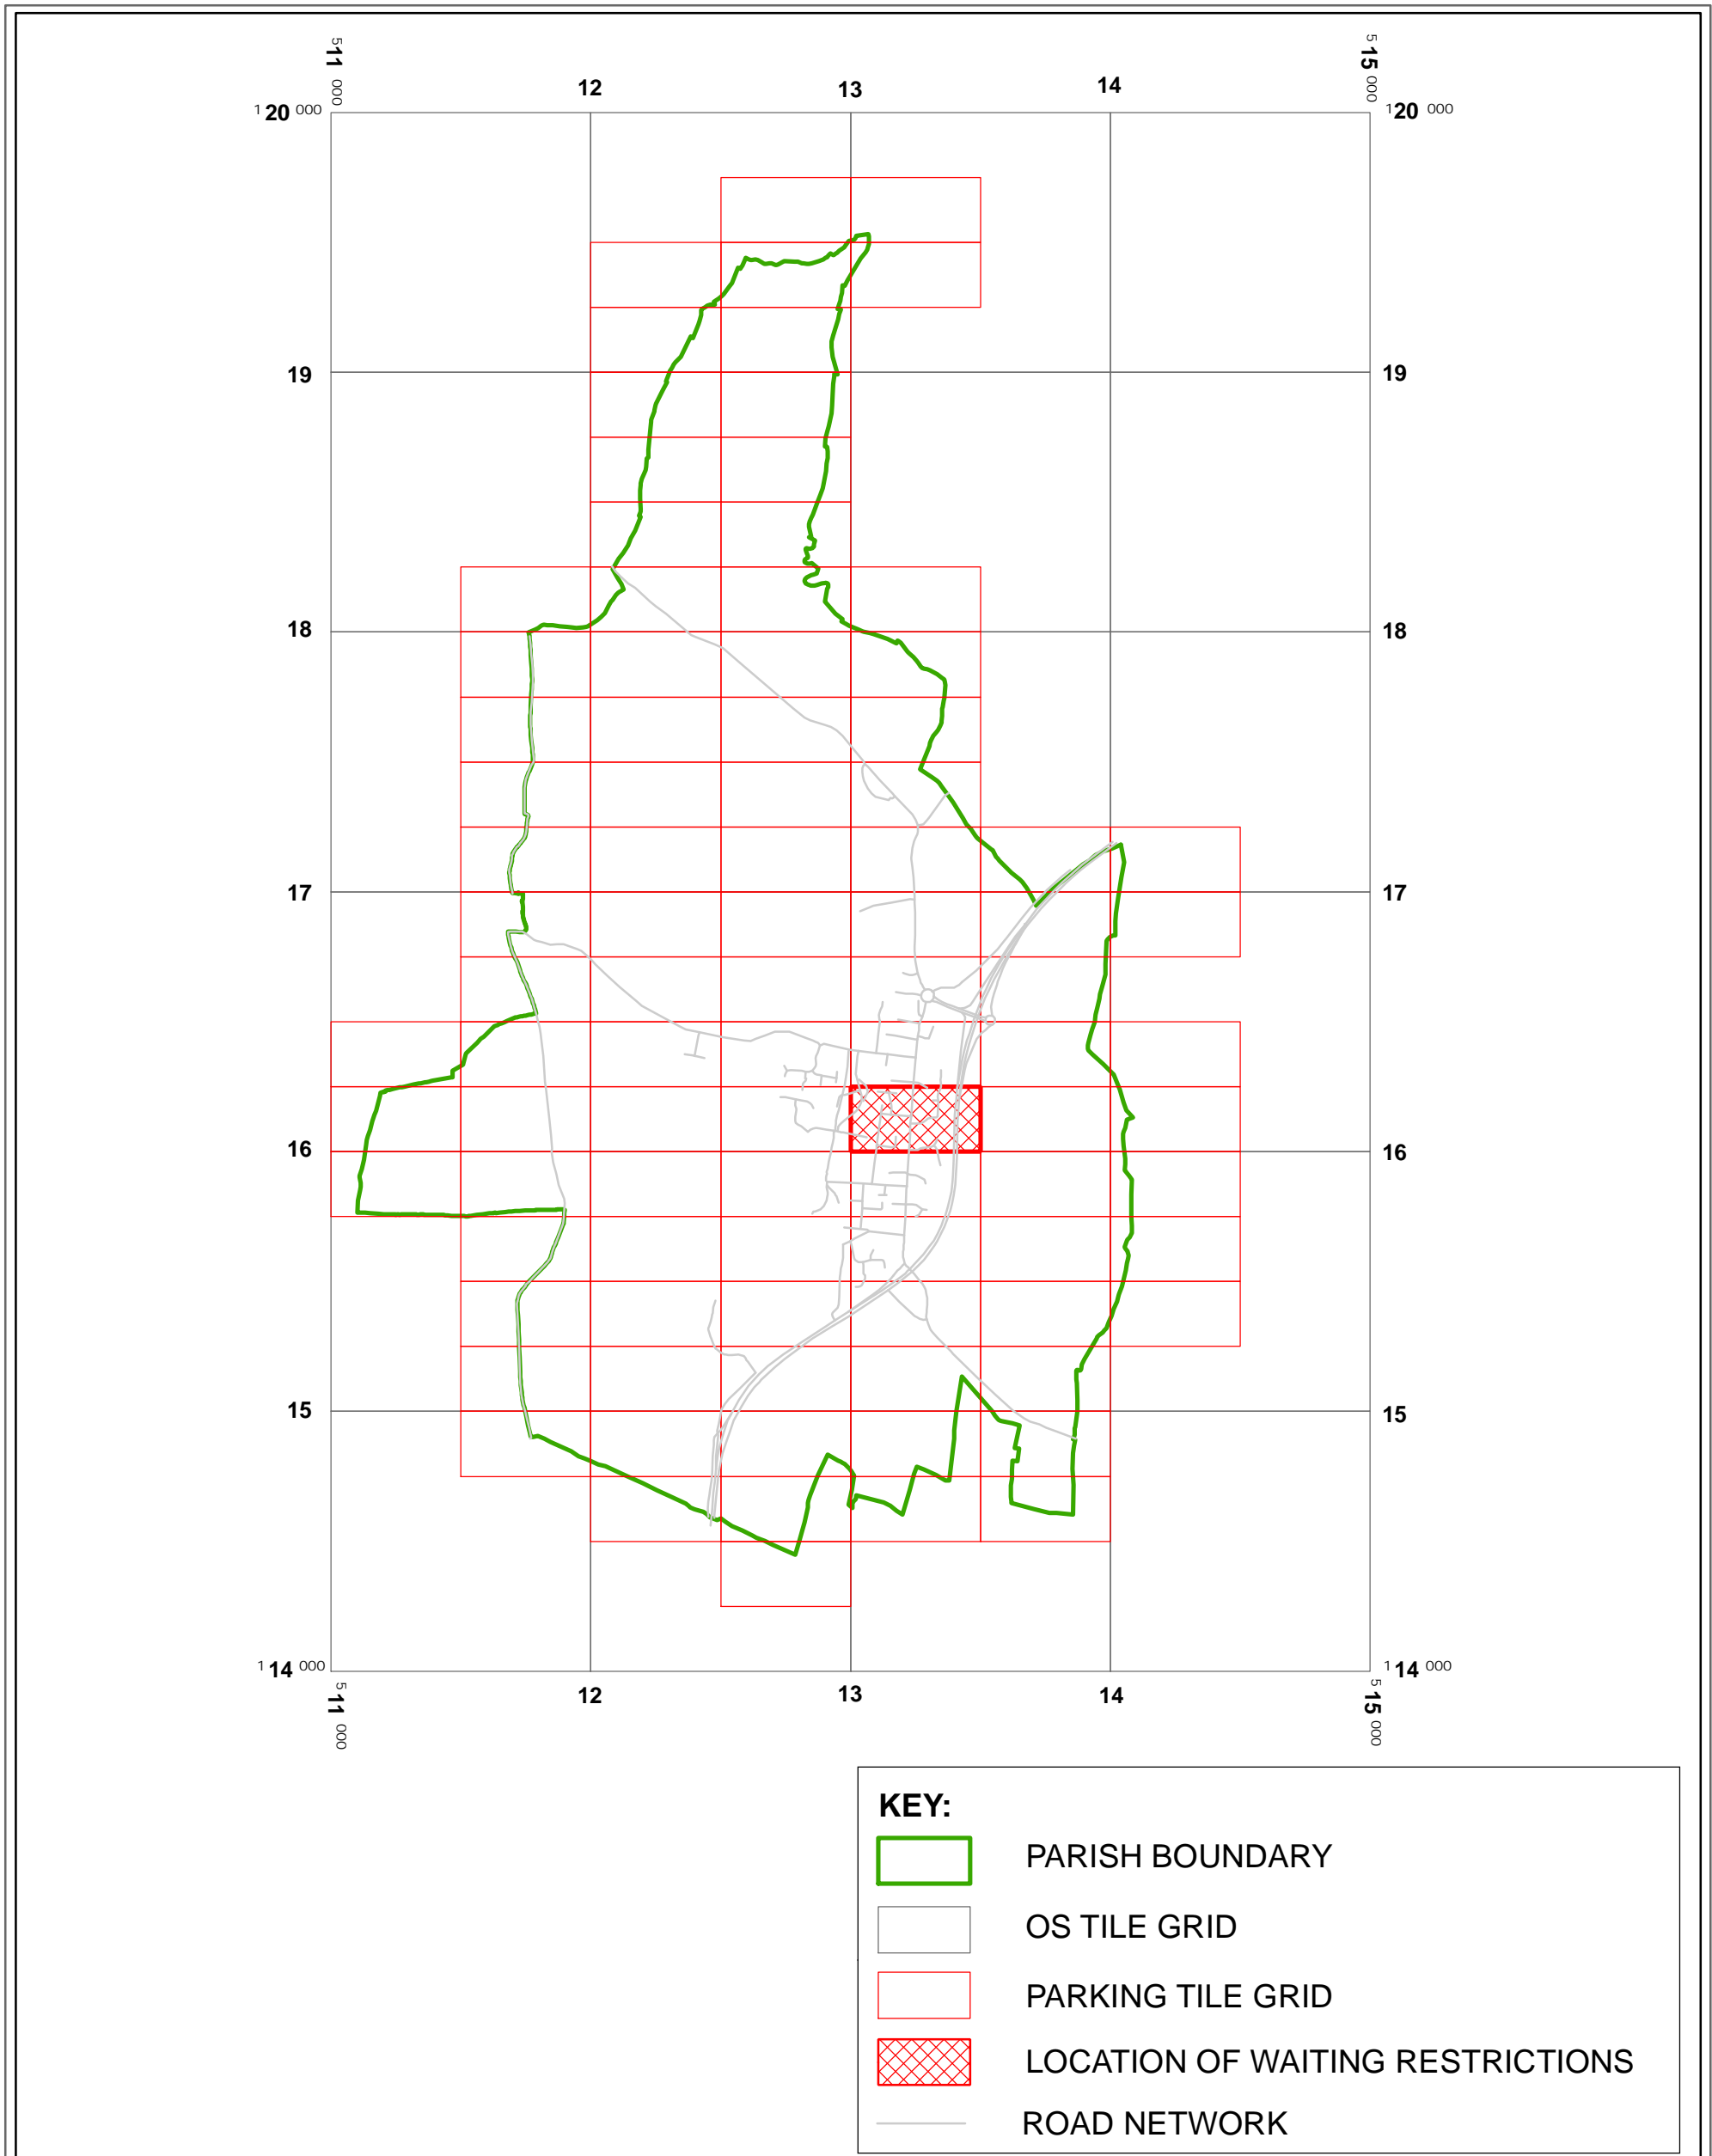

West Sussex County Council
 Infrastructure
 The Grange
 Tower Street
 Chichester
 West Sussex
 PO19 1RH

WEST SUSSEX COUNTY COUNCIL
 ((HORSHAM DISTRICT)
 (PARKING PLACES AND TRAFFIC REGULATION)
 (CONSOLIDATION No.2) ORDER 2006)
 (AMENDMENT No.5) ORDER 2010

LOCATION OF WAITING RESTRICTIONS

Reproduced from or based upon 2010 Ordnance Survey mapping
 with permission of the Controller of HMSO (c) Crown Copyright reserved.
 Unauthorised reproduction infringes Crown copyright and may lead
 to prosecution or civil proceedings West Sussex County Council Licence No. 100023447

SCALE: 1:25,000
 09/08/2010



WEST SUSSEX COUNTY COUNCIL
((HORSHAM DISTRICT) (PARKING PLACES AND TRAFFIC
REGULATION) (CONSOLIDATION NO. 2) ORDER 2006)
(AMENDMENT NO. 5) ORDER 2010.

West Sussex County Council in exercise of their powers under Sections 1 (1) 2 (1) and (2), 4 (2), 45, 46, 49 and 53 and Part IV of Schedule 9 of the Road Traffic Regulation Act 1984 ("the Act") as amended and of all other enabling powers and after consultation with the chief officer of police in accordance with Part III of Schedule 9 to the Act hereby make the following Order:-

1. This Order shall come into operation on the Ninth day of August 2010 and may be cited as "West Sussex County Council ((Horsham District) (Parking Places and Traffic Regulation) (Consolidation No. 2) Order 2006) (Amendment No. 5) Order 2010".
2. The "West Sussex County Council (Horsham District) (Parking Places and Traffic Regulation) (Consolidation No. 2) Order 2006" is hereby amended by the replacement of the plans specified in the first schedule to this Order, with the plans specified in the second schedule to this Order and attached hereto.

FIRST SCHEDULE
Plans to be replaced

TQ1316SWS (Issue no. 2)


SECOND SCHEDULE
Replacement Plans

TQ1316SWS (Issue no. 3)


THE Common Seal of THE
WEST SUSSEX COUNTY COUNCIL
was hereto affixed the FIFTH
day of AUGUST 2010


Authorised Signatory

TRO/118/MM

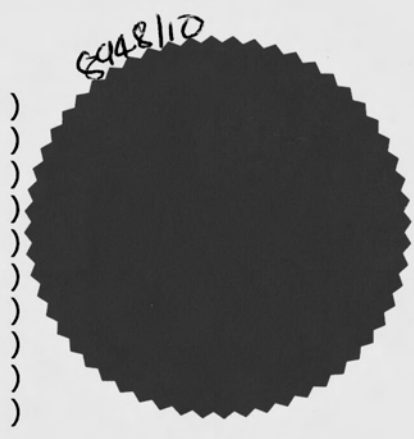

09/08 DELEGATED AUTHORITY

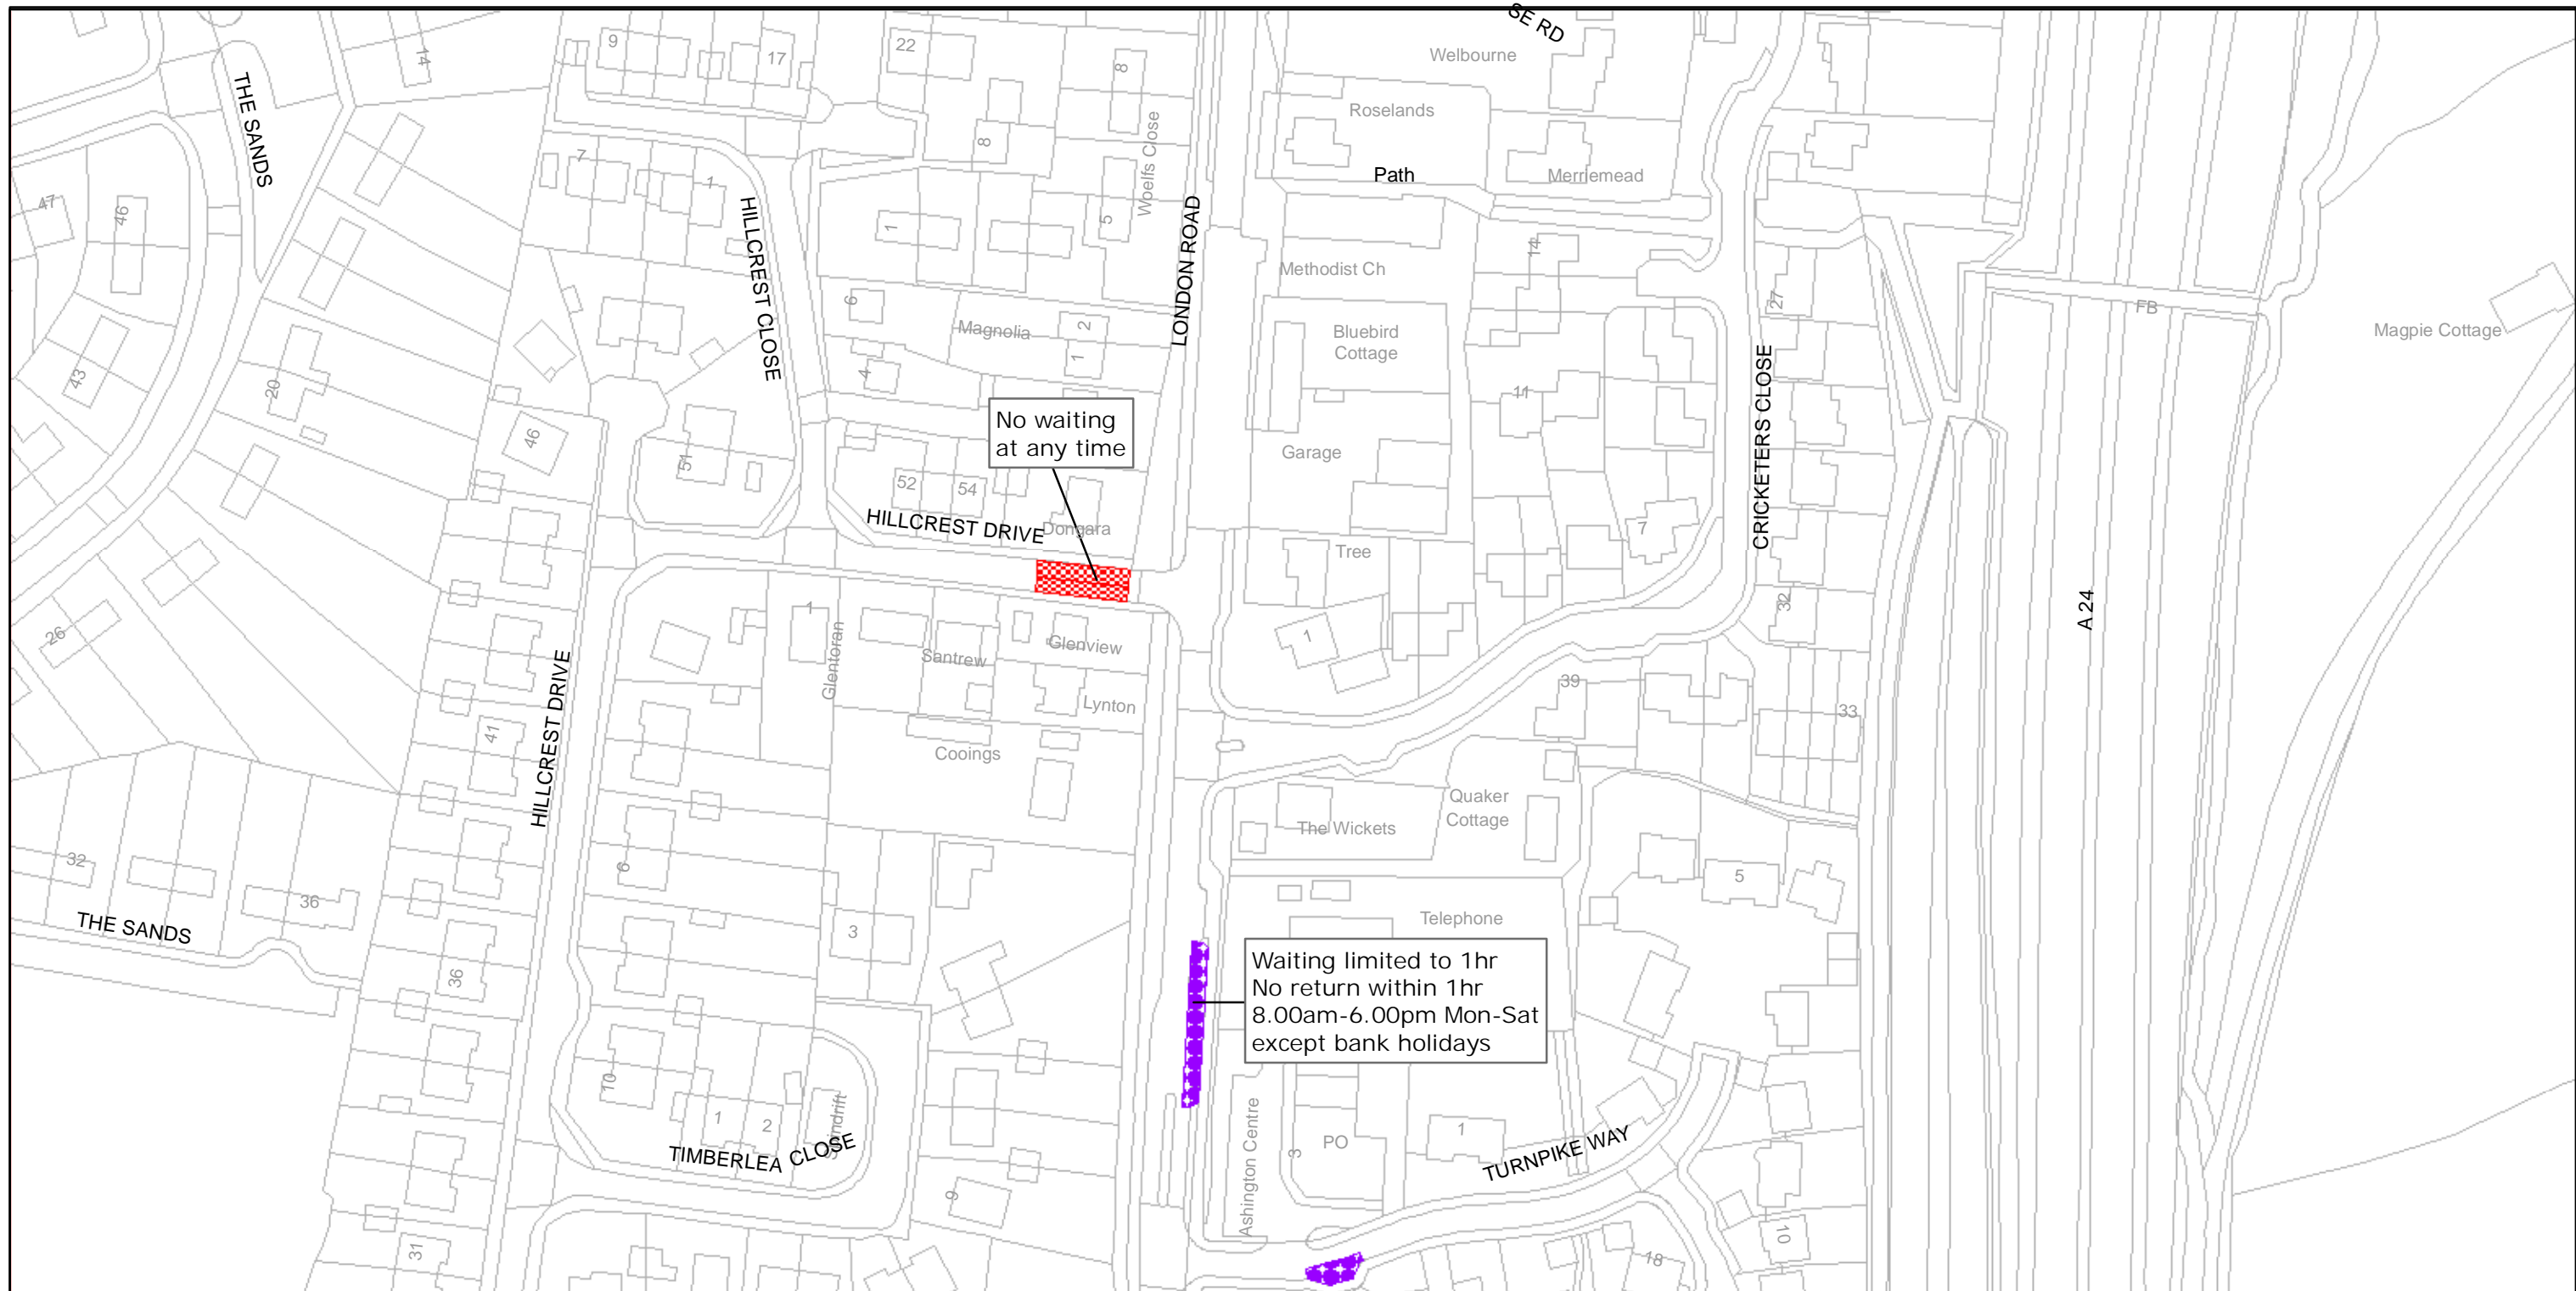


West Sussex County Council
 Infrastructure
 The Grange
 Tower Street
 Chichester
 West Sussex
 PO19 1RH

HORSHAM DISTRICT: ASHINGTON
 WAITING RESTRICTIONS

Reproduced from or based upon 2008 Ordnance Survey mapping with permission of the Controller of HMSO (c) Crown Copyright reserved.
 Unauthorised reproduction infringes Crown copyright and may lead to prosecution or civil proceedings West Sussex County Council Licence No. 100023447

TILE REF NO:
 TQ1316SWS

SHEET ISSUE NO 3
 SHEET ACTIVE FROM - 09/08/2010

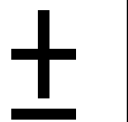

SCALE:
 1:1250
 at A3 size