


WEST SUSSEX COUNTY COUNCIL
((HORSHAM DISTRICT) (PARKING PLACES AND TRAFFIC REGULATION)
(CONSOLIDATION NO. 2) ORDER 2006)
(STEYNING: SHOOTING FIELD AMENDMENT) ORDER 2012

STEYNING PARISH : LOCATION OF WAITING RESTRICTIONS

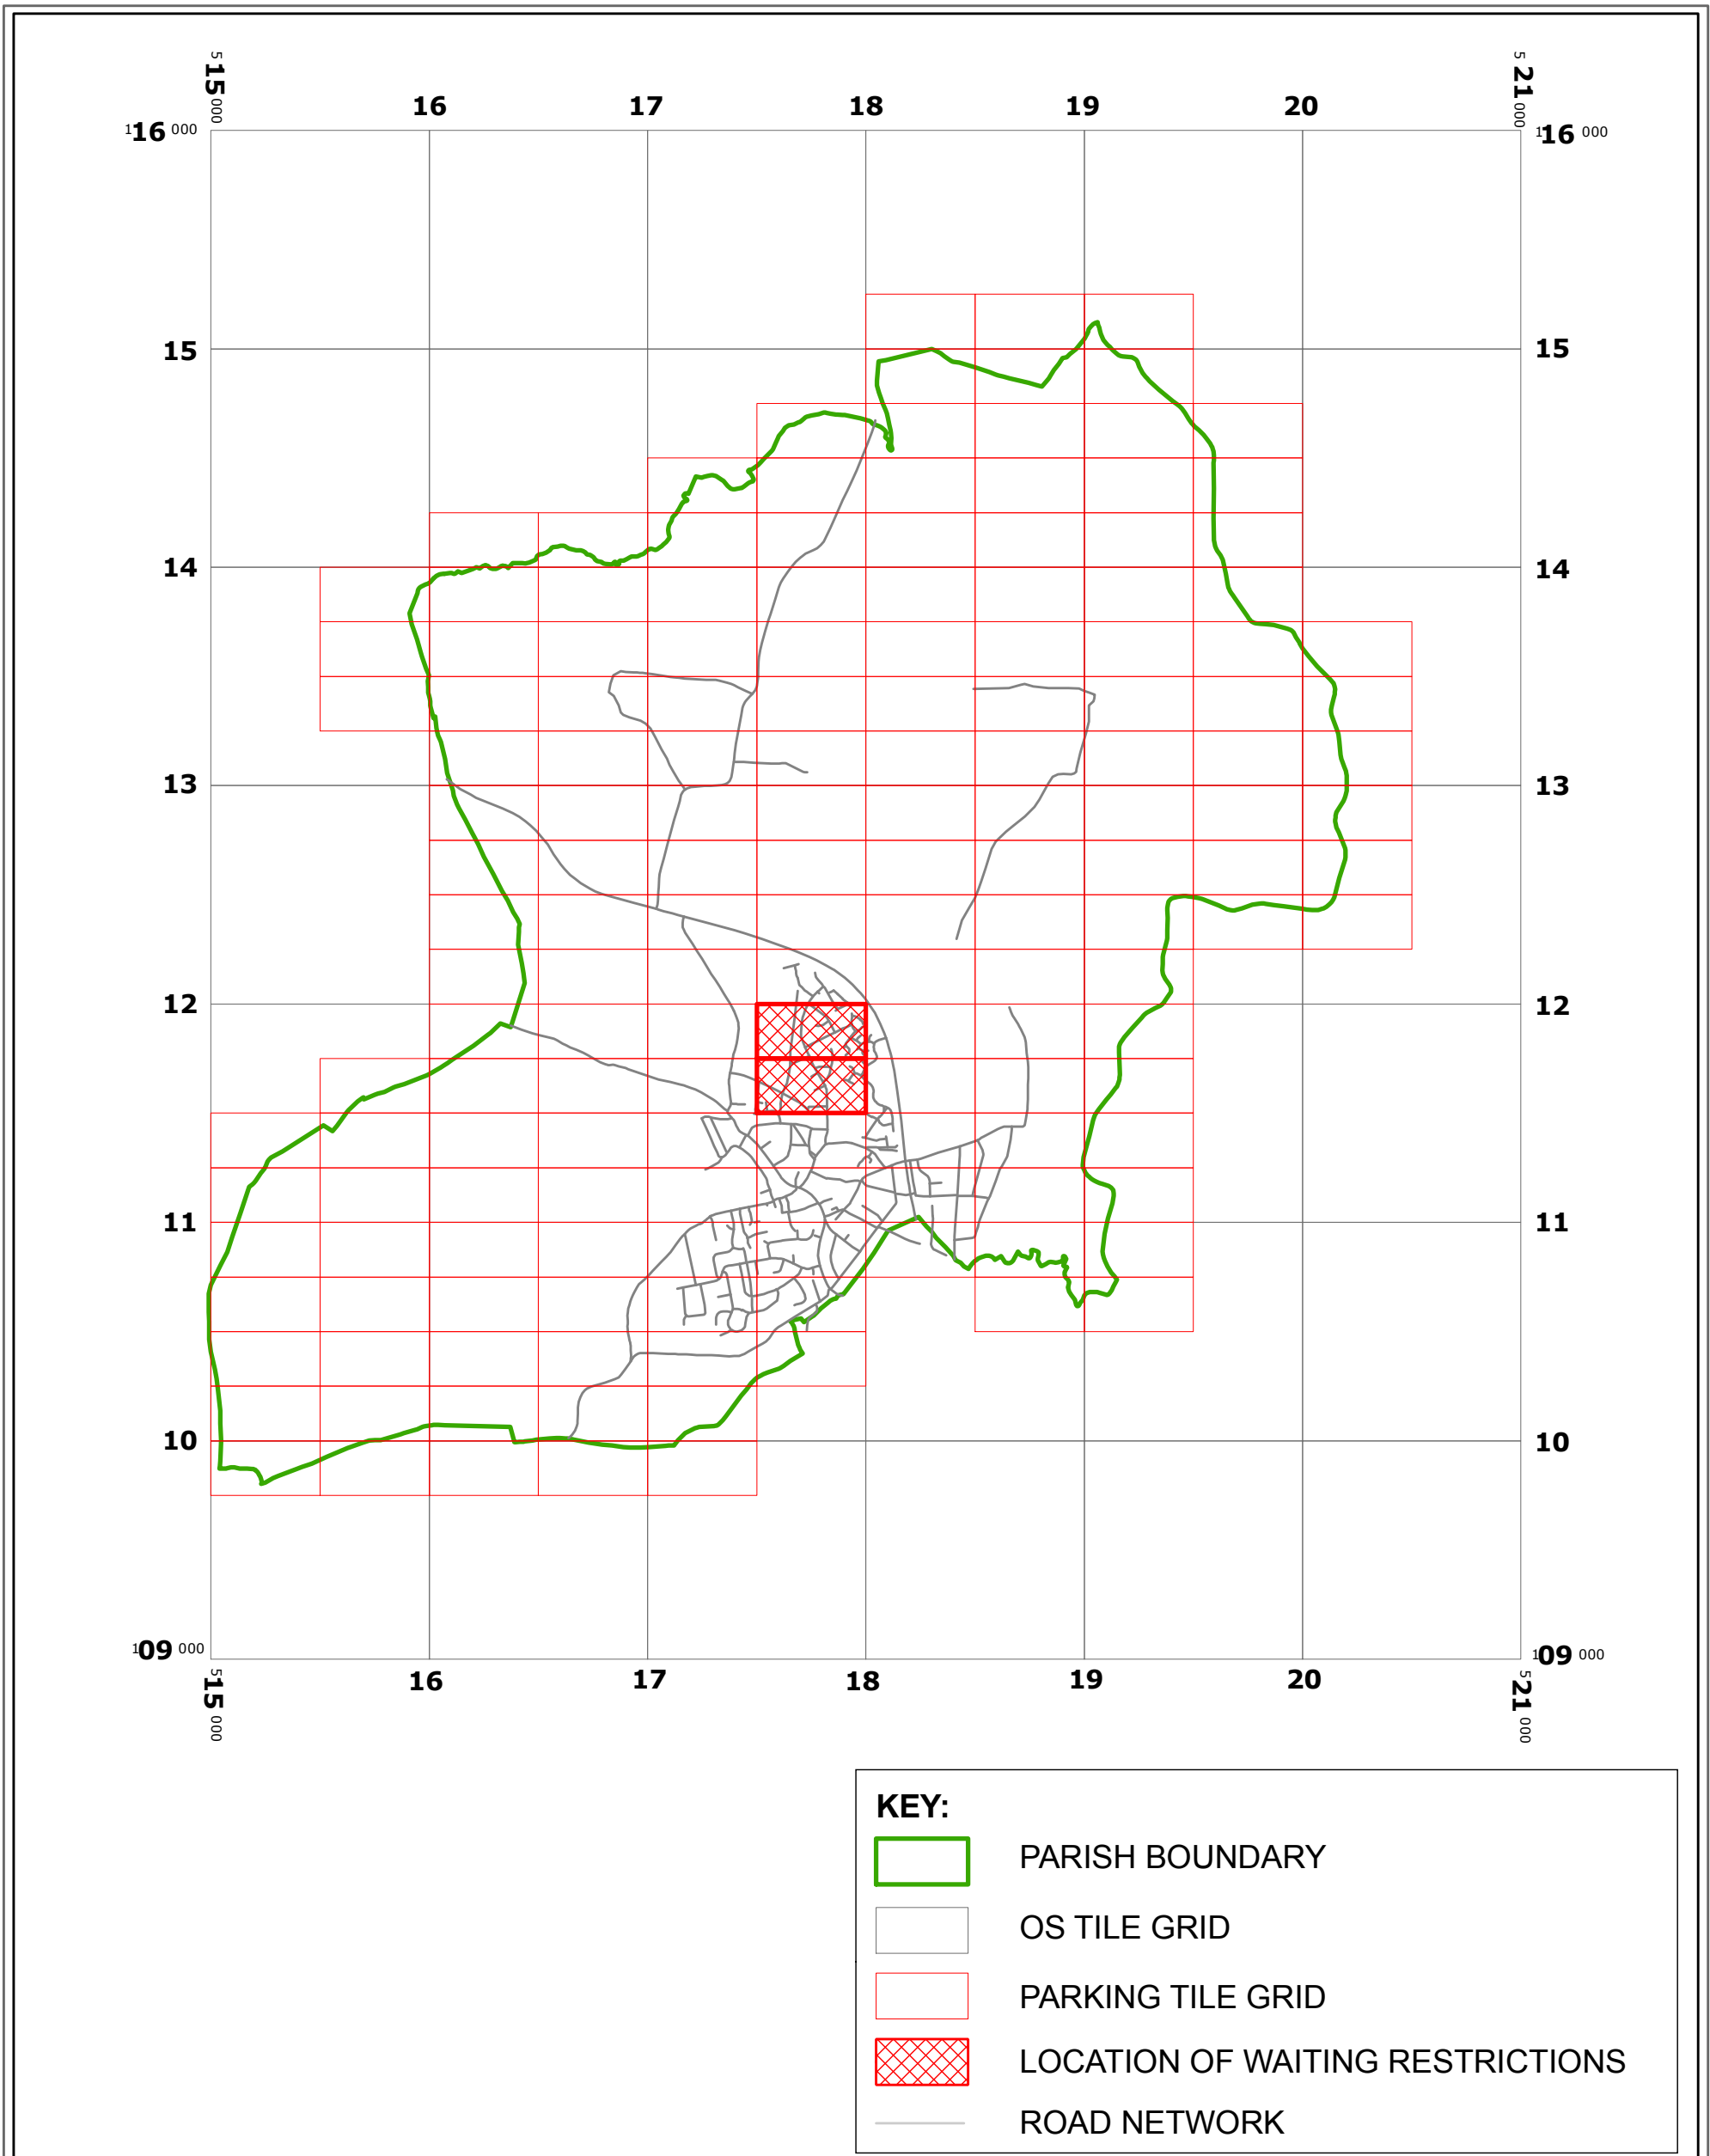

West Sussex County Council
 Communities and Infrastructure
 The Grange
 Tower Street
 Chichester
 West Sussex
 PO19 1RH

WEST SUSSEX COUNTY COUNCIL ((HORSHAM DISTRICT)
 (PARKING PLACES AND TRAFFIC REGULATION)
 (CONSOLIDATION No.2) ORDER 2006)
 (STEYNING: SHOOTING FIELD AMENDMENT)
 ORDER 2012

LOCATION OF WAITING RESTRICTIONS




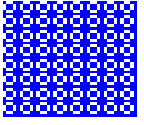
Reproduced from or based upon 2010 Ordnance Survey mapping with permission of the Controller of HMSO
 (c) Crown Copyright reserved. Unauthorised reproduction infringes Crown copyright and may lead
 to prosecution or civil proceedings West Sussex County Council Licence No. 100023447

SCALE: 1:30,000
 DATE: 24/09/2012

Horsham District - Traffic Regulation Order Schedule Descriptions

All areas over which the provision of the orders apply are defined by the shaded areas as shown on the following plans plus a contiguous area not indicated on the plans of verge and/or footway between the carriageway edge and the highway boundary. The plans in this schedule are based upon grid references of the Ordnance Survey National Grid defined by the OSGB 36 triangulation.

Prohibition of waiting

101		check	No waiting at any time
144		pat079	No waiting 8.00am-4.00pm Mon-Fri

5594

WEST SUSSEX COUNTY COUNCIL
((HORSHAM DISTRICT) (PARKING PLACES & TRAFFIC REGULATION)
(CONSOLIDATION NO.2) ORDER 2006)

(STEYNING: SHOOTING FIELD AMENDMENT) ORDER ~~2011~~

West Sussex County Council in exercise of their powers under Sections 1 (1) 2 (1) and (2), 4 (2), 45, 46, 49 and 53 and Part IV of Schedule 9 of the Road Traffic Regulation Act 1984 ("the Act") as amended and of all other enabling powers and after consultation with the Chief Officer of Police in accordance with Part III of Schedule 9 to the Act hereby make the following Order:-

1. This Order shall come into operation on the Twenty Fourth day of September 2012 and may be cited as "West Sussex County Council ((Horsham District) (Parking Places & Traffic Regulation) (Consolidation No.2) Order 2006) (Steyning: Shooting Field Amendment) Order ~~2011~~".
2. The "West Sussex County Council (Horsham District) (Parking Places & Traffic Regulation) (Consolidation No.2) Order 2006" is hereby amended by the replacement of the plans specified in the First Schedule to this Order, with the plans specified in the Second Schedule, attached hereto.

FIRST SCHEDULE
Plans to be Replaced

TQ1711NEN (Issue Number 3)
 TQ1711NES (Issue Number 2)

SECOND SCHEDULE
Replacement Plans


TQ1711NEN (Issue Number 4)
 TQ1711NES (Issue Number 3)

THE Common Seal of THE)
 WEST SUSSEX COUNTY COUNCIL)
 was hereto affixed the)
 day of TWENTIETH)
SEPTEMBER 2012)
)
)
)
)
)
)
)
)

B. Smith
 Authorised Signatory
 CHA-019-MM



04/08 DELEGATED AUTHORITY

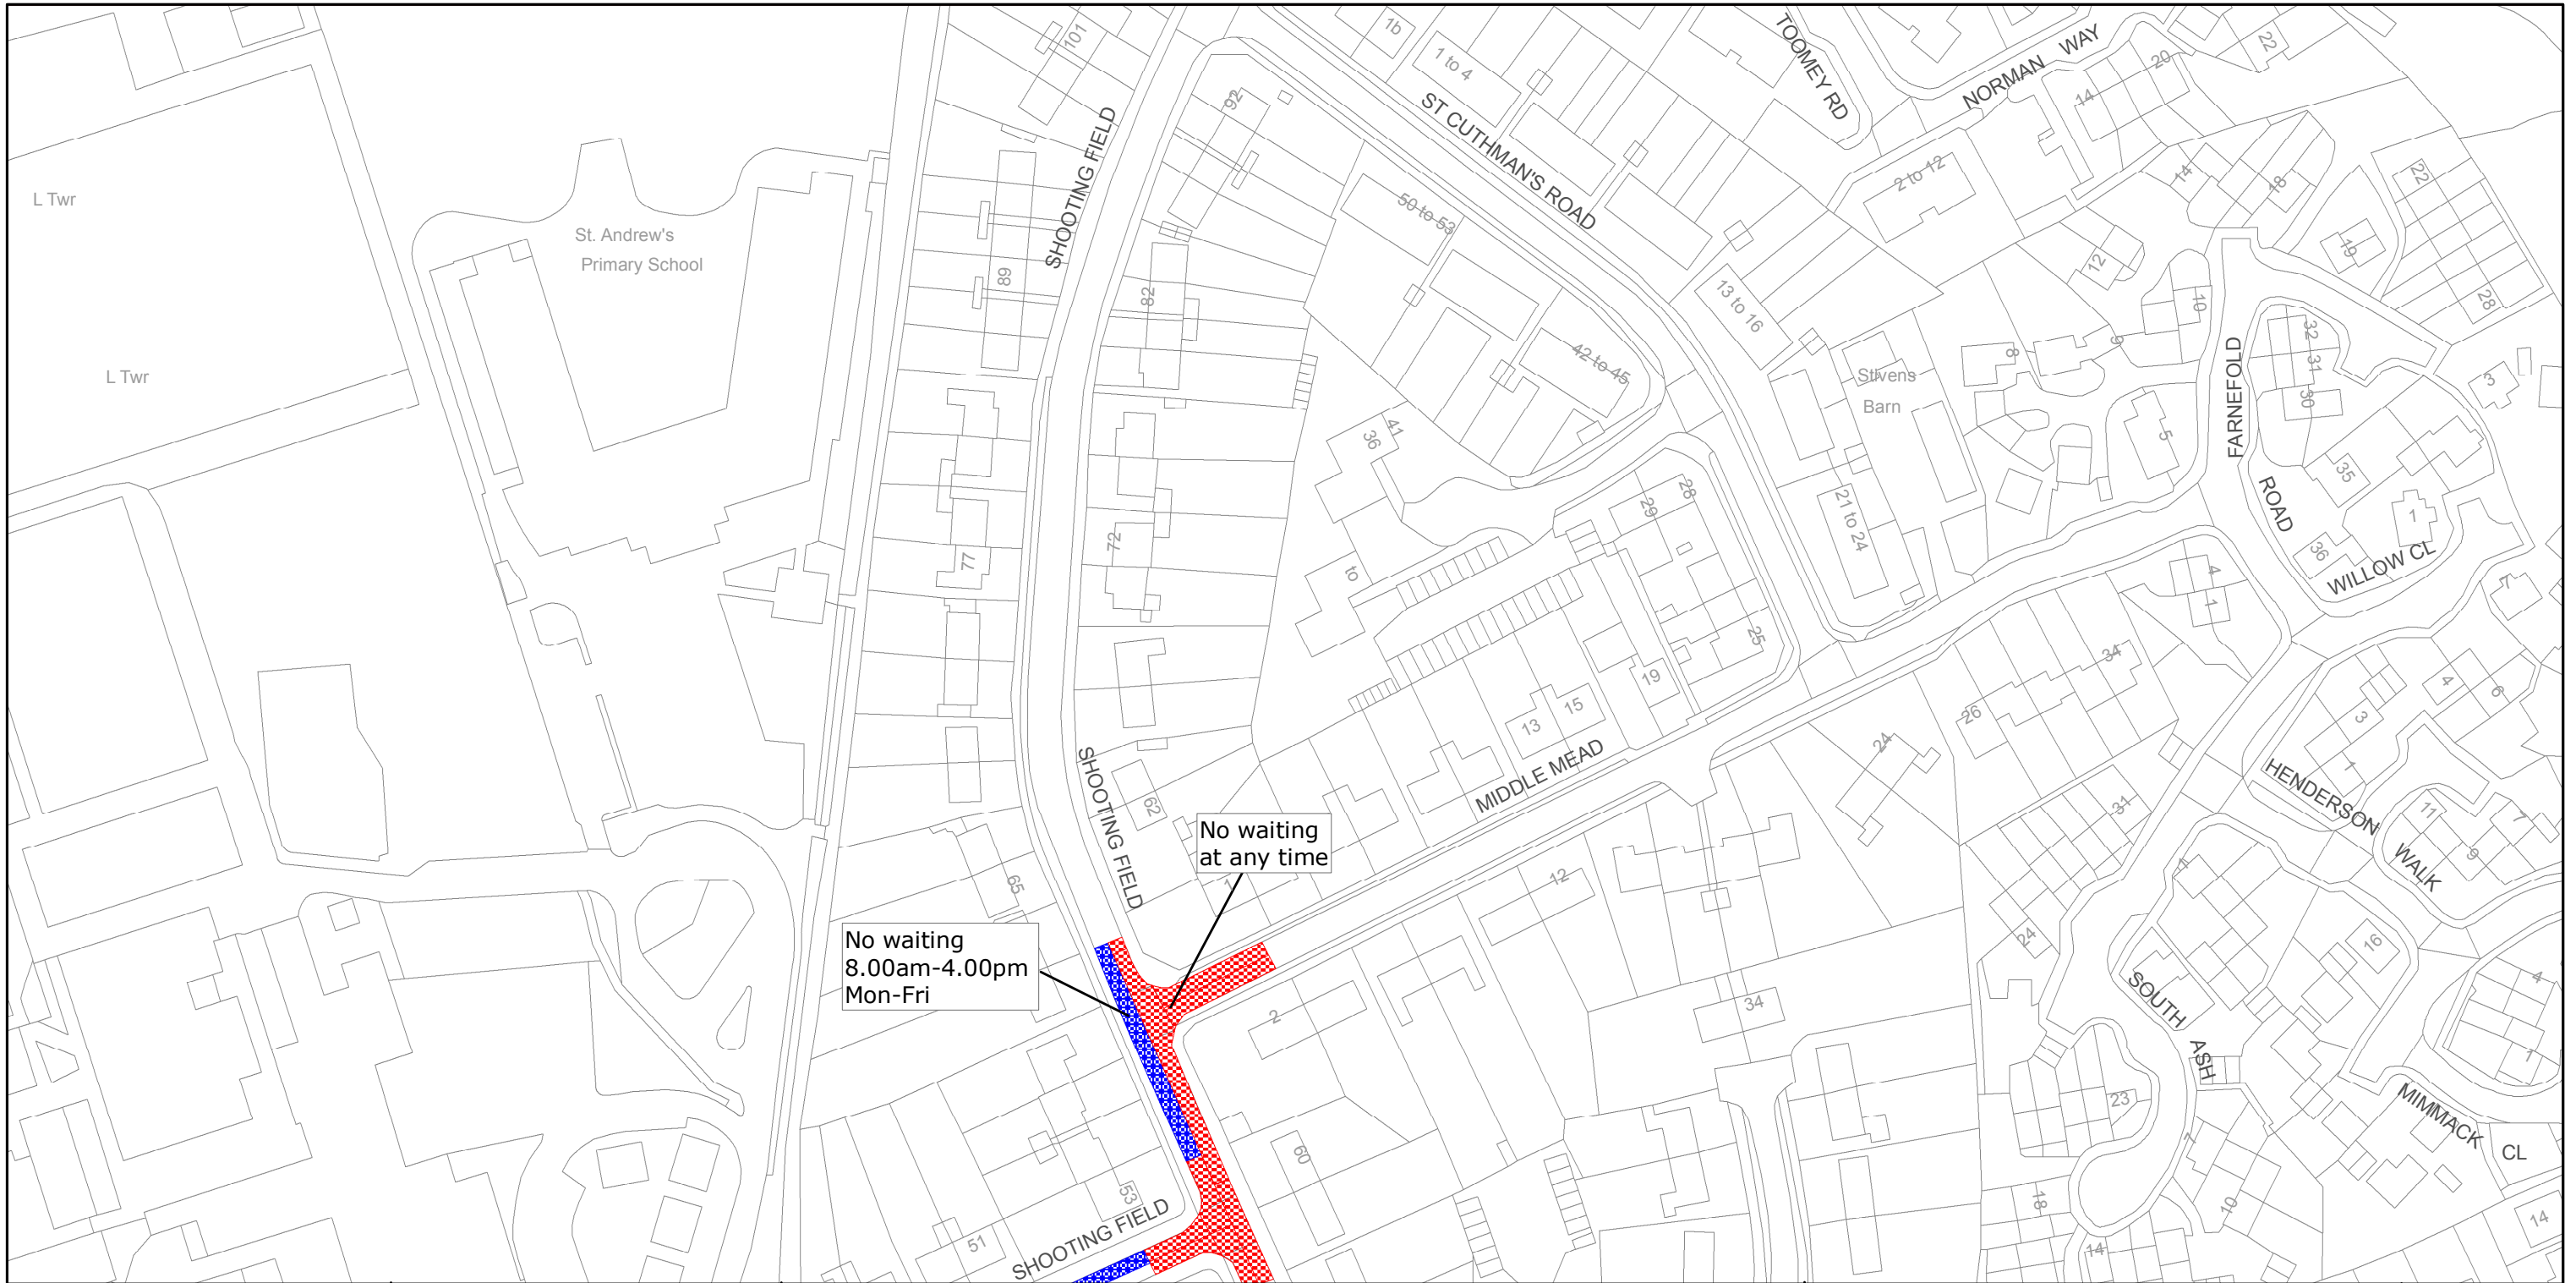

West Sussex County Council
 Communities & Infrastructure
 The Grange
 Tower Street
 Chichester
 West Sussex
 PO19 1RH

HORSHAM DISTRICT: STEYNING
 WAITING RESTRICTIONS


Reproduced from or based upon 2010 Ordnance Survey mapping with permission of the Controller of HMSO (c) Crown Copyright reserved.
 Unauthorised reproduction infringes Crown copyright and may lead to prosecution or civil proceedings West Sussex County Council Licence No. 100023447

TILE REF NO:
TQ1711NEN

SHEET ISSUE NO 4
 SHEET ACTIVE FROM 24/09/2012

N

 SCALE:
 1:1250
 at A3 size

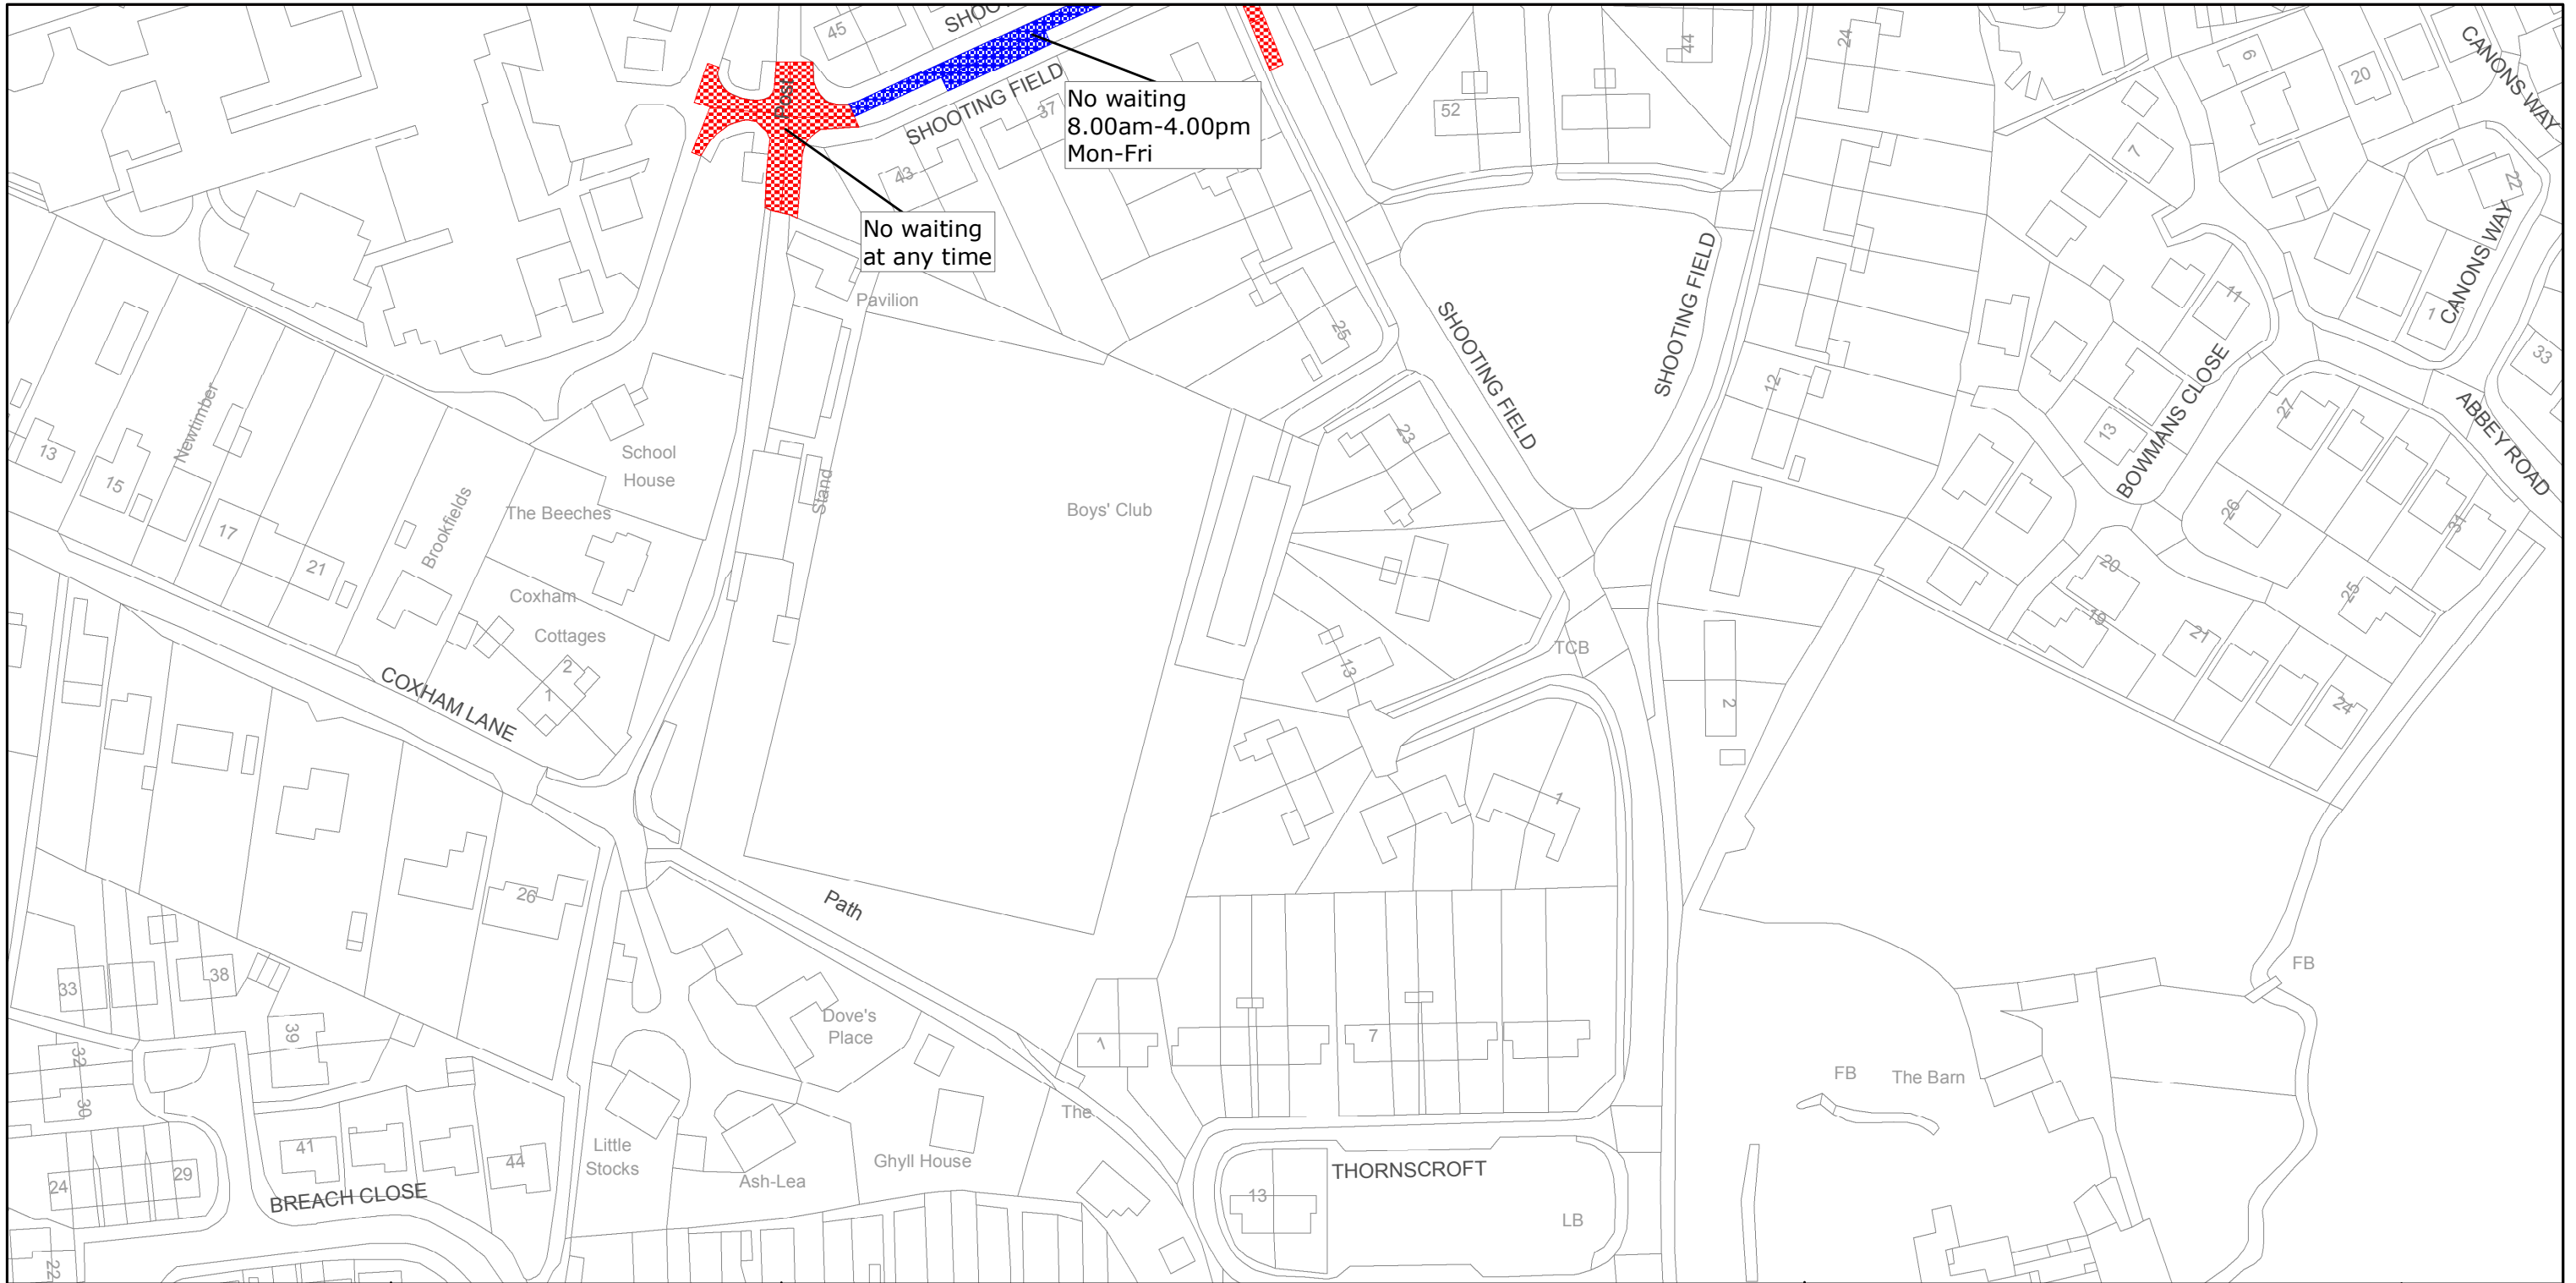

No waiting
8.00am-4.00pm
Mon-Fri

No waiting
at any time



West Sussex County Council
Communities & Infrastructure
The Grange
Tower Street
Chichester
West Sussex
PO19 1RH

HORSHAM DISTRICT: STEYNING
WAITING RESTRICTIONS

TILE REF NO:
TQ1711NES

SHEET ISSUE NO 3
SHEET ACTIVE FROM 24/09/2012

N
SCALE:
1:1250
at A3 size

Reproduced from or based upon 2010 Ordnance Survey mapping with permission of the Controller of HMSO (c) Crown Copyright reserved.
Unauthorised reproduction infringes Crown copyright and may lead to prosecution or civil proceedings West Sussex County Council Licence No. 100023447