


WEST SUSSEX COUNTY COUNCIL
((HORSHAM DISTRICT))
(PARKING PLACES AND TRAFFIC REGULATION)
(CONSOLIDATION NO.2) ORDER 2006)
(EAST STREET AMENDMENT) ORDER 2013

HORSHAM : LOCATION OF WAITING RESTRICTIONS

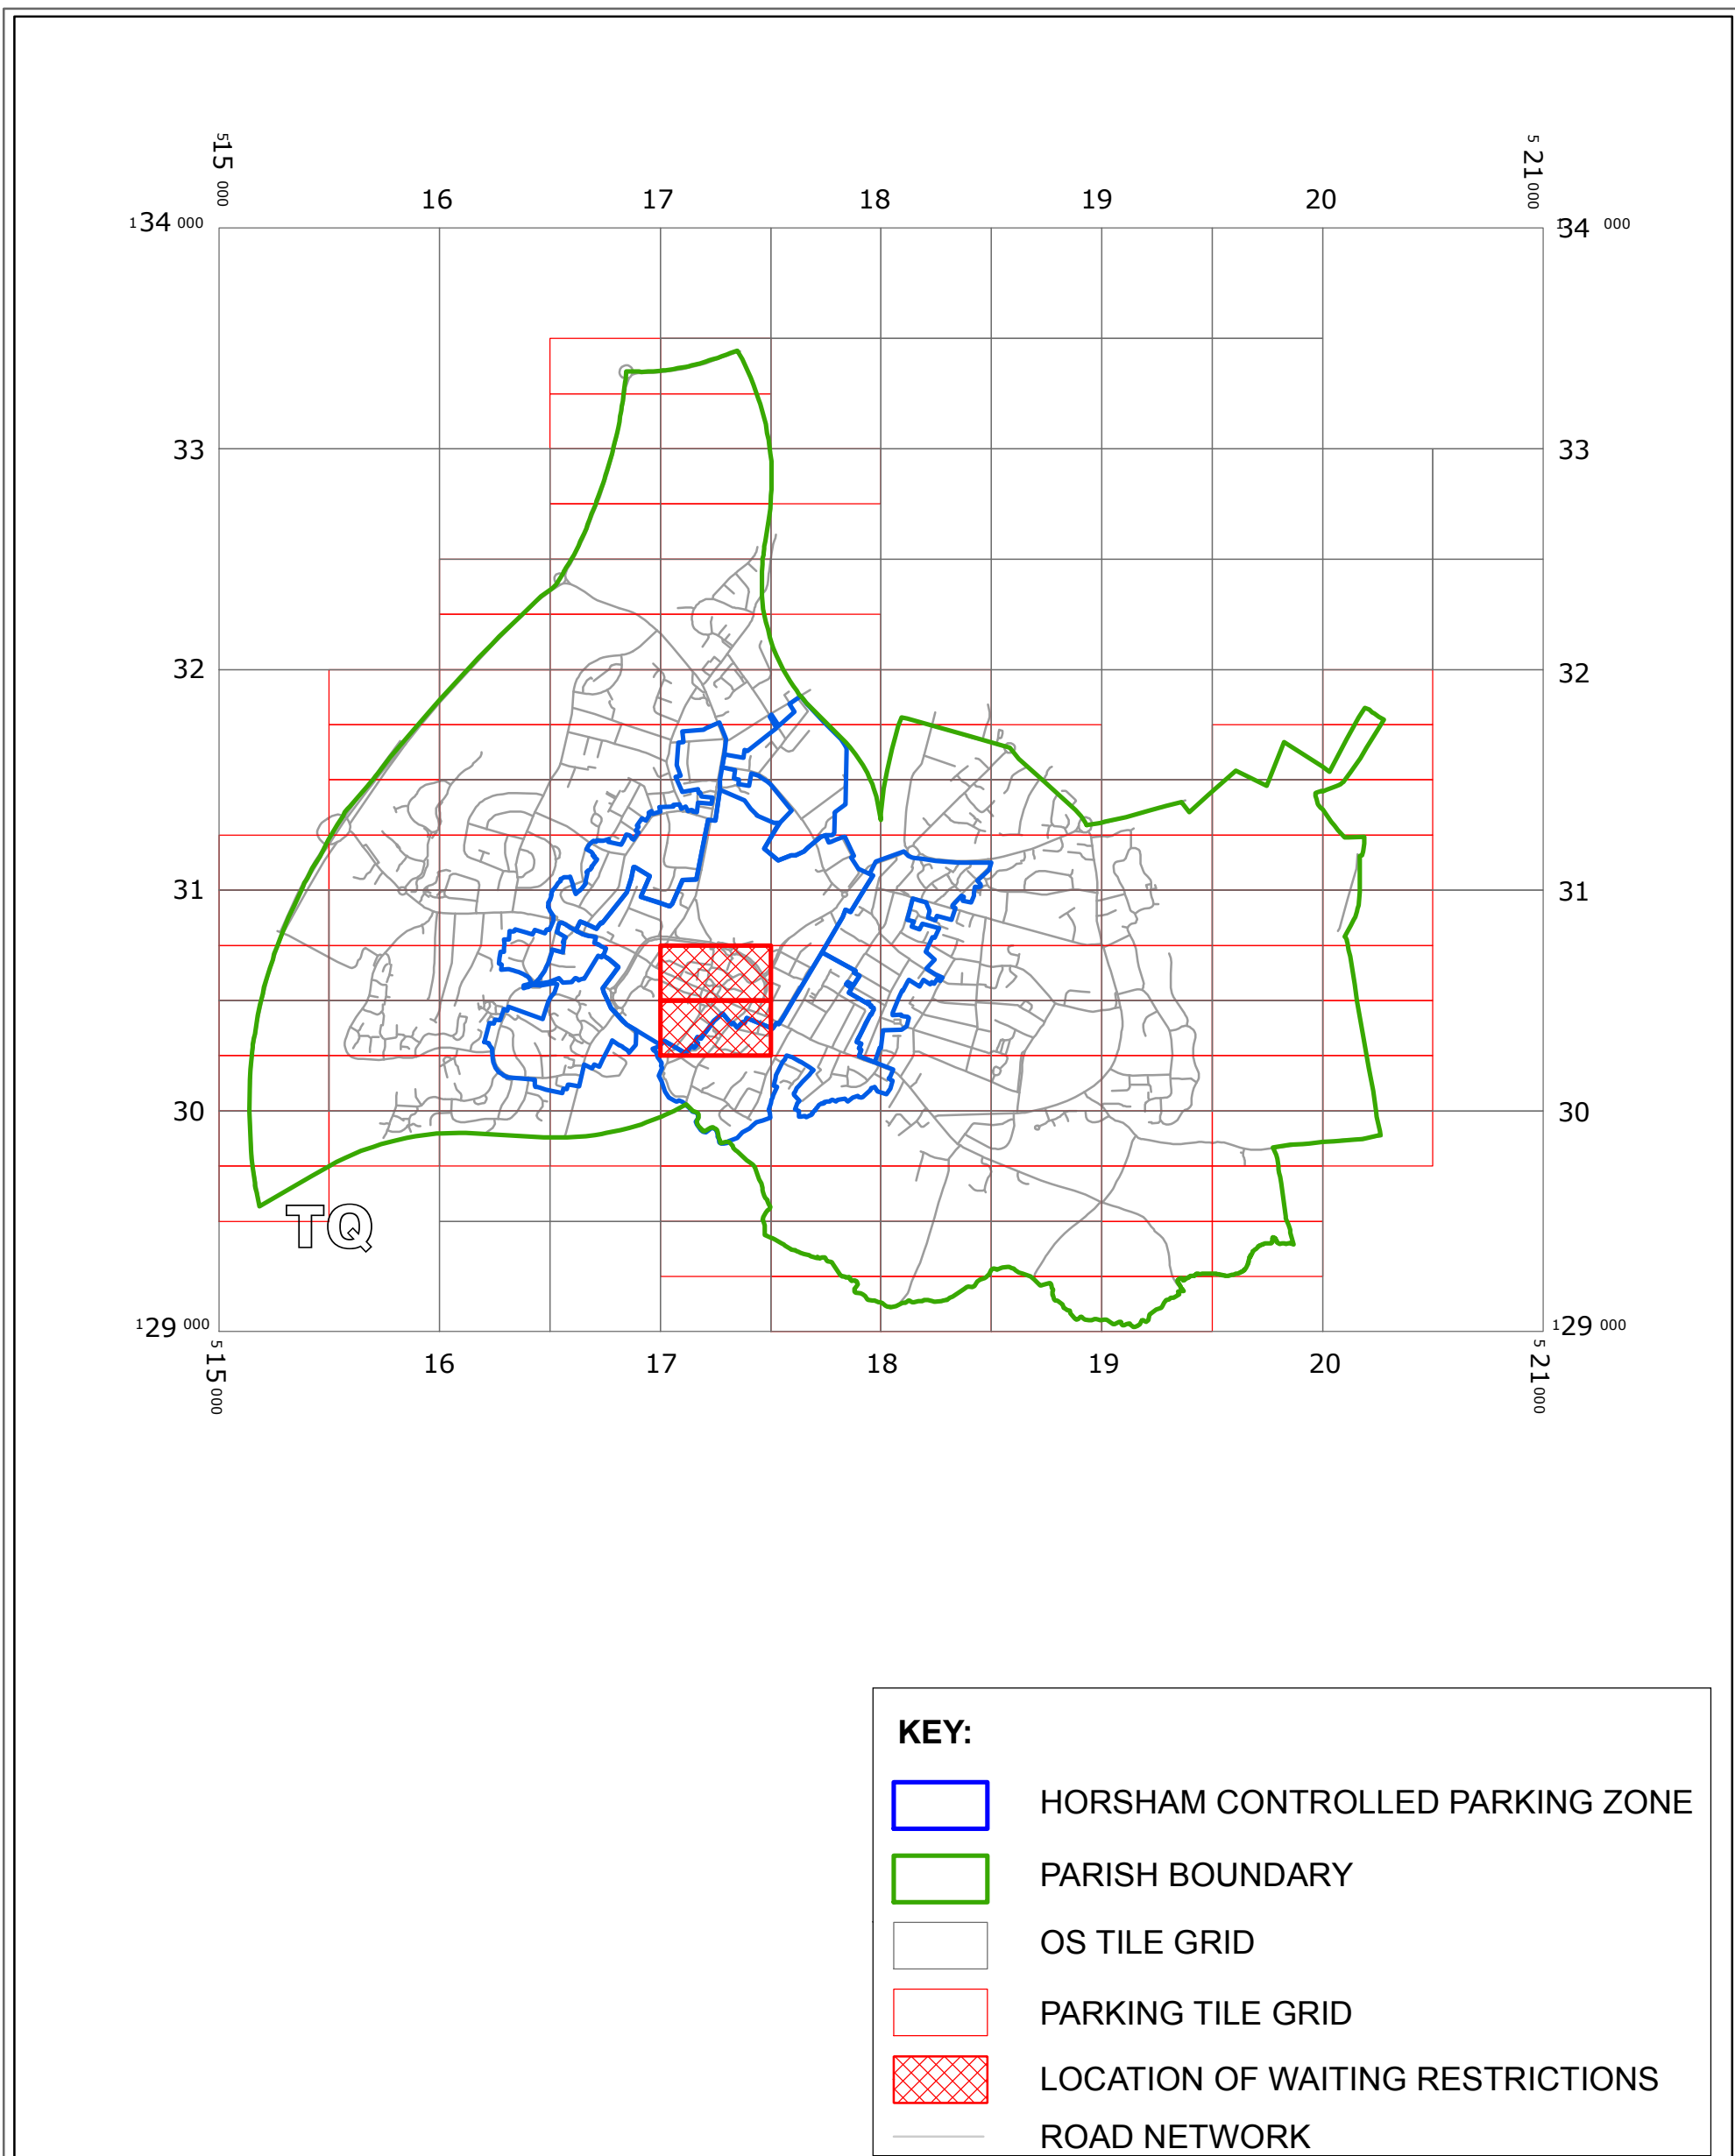

West Sussex County Council
 Communities and Infrastructure
 The Grange
 Tower Street
 Chichester
 West Sussex
 PO19 1RH

WEST SUSSEX COUNTY COUNCIL ((HORSHAM DISTRICT)
 (PARKING PLACES AND TRAFFIC REGULATION)
 (CONSOLIDATION No.2) ORDER 2006)
 (EAST STREET AMENDMENT) ORDER 2013

LOCATION OF WAITING RESTRICTIONS



Reproduced from or based upon 2010 Ordnance Survey mapping with permission of the Controller of HMSO
 (c) Crown Copyright reserved. Unauthorised reproduction infringes Crown copyright and may lead
 to prosecution or civil proceedings West Sussex County Council Licence No. 100023447

SCALE: 1:30,000
 DATE: 14/10/2013

WEST SUSSEX COUNTY COUNCIL
((HORSHAM DISTRICT) (PARKING PLACES AND TRAFFIC REGULATION)
(CONSOLIDATION NO.2) ORDER 2006)
(EAST STREET AMENDMENT) ORDER 2013

West Sussex County Council in exercise of their powers under Sections 1 (1) 2 (1) and (2), 4 (2), 45, 46, 49 and 53 and Part IV of Schedule 9 of the Road Traffic Regulation Act 1984 "the Act" as amended and of all other enabling powers and after consultation with the chief officer of police in accordance with Part III of Schedule 9 to the Act hereby make the following Order:-


1. This Order shall come into operation on the 14th day of October 2013 and may be cited as "West Sussex County Council ((Horsham District) (Parking Places and Traffic Regulation) (Consolidation No. 2) Order 2006) (East Street Amendment) Order 2013 "
2. The "West Sussex County Council (Horsham District) (Parking Places and Traffic Regulation) (Consolidation No.2) Order 2006" is hereby amended by the deletion from it of the plans specified in the First Schedule to this Order and the substitution of the plans attached in the Second Schedule to this Order.


FIRST SCHEDULE
Plan numbers to be revoked

TQ1730NWS (Issue No. 9)
TQ1730SWN (Issue No. 8)

SECOND SCHEDULE
Plans to be substituted
(as attached)

TQ1730NWS (Issue No. 10)
TQ1730SWN (Issue No. 9)


The COMMON SEAL of WEST SUSSEX)
 COUNTY COUNCIL was hereto affixed)
)
 the EIGHTH day of OCTOBER 2013)
 in the presence of) (L.S.)
)
)
 Authorised Signatory)

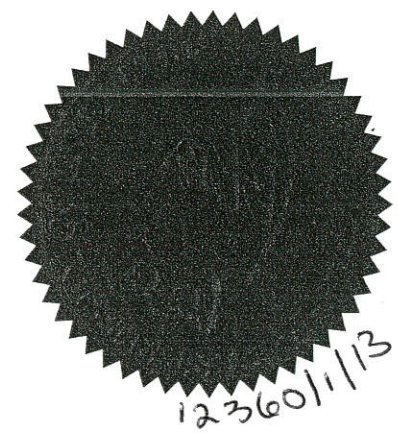

**I HEREBY CERTIFY THIS TO
BE A TRUE COPY OF THE
ORIGINAL DOCUMENT**

cy/08 DELEGATED AUTHORITY

.....
 Authorised Officer *Tommy Kenward*
WEST SUSSEX COUNTY COUNCIL

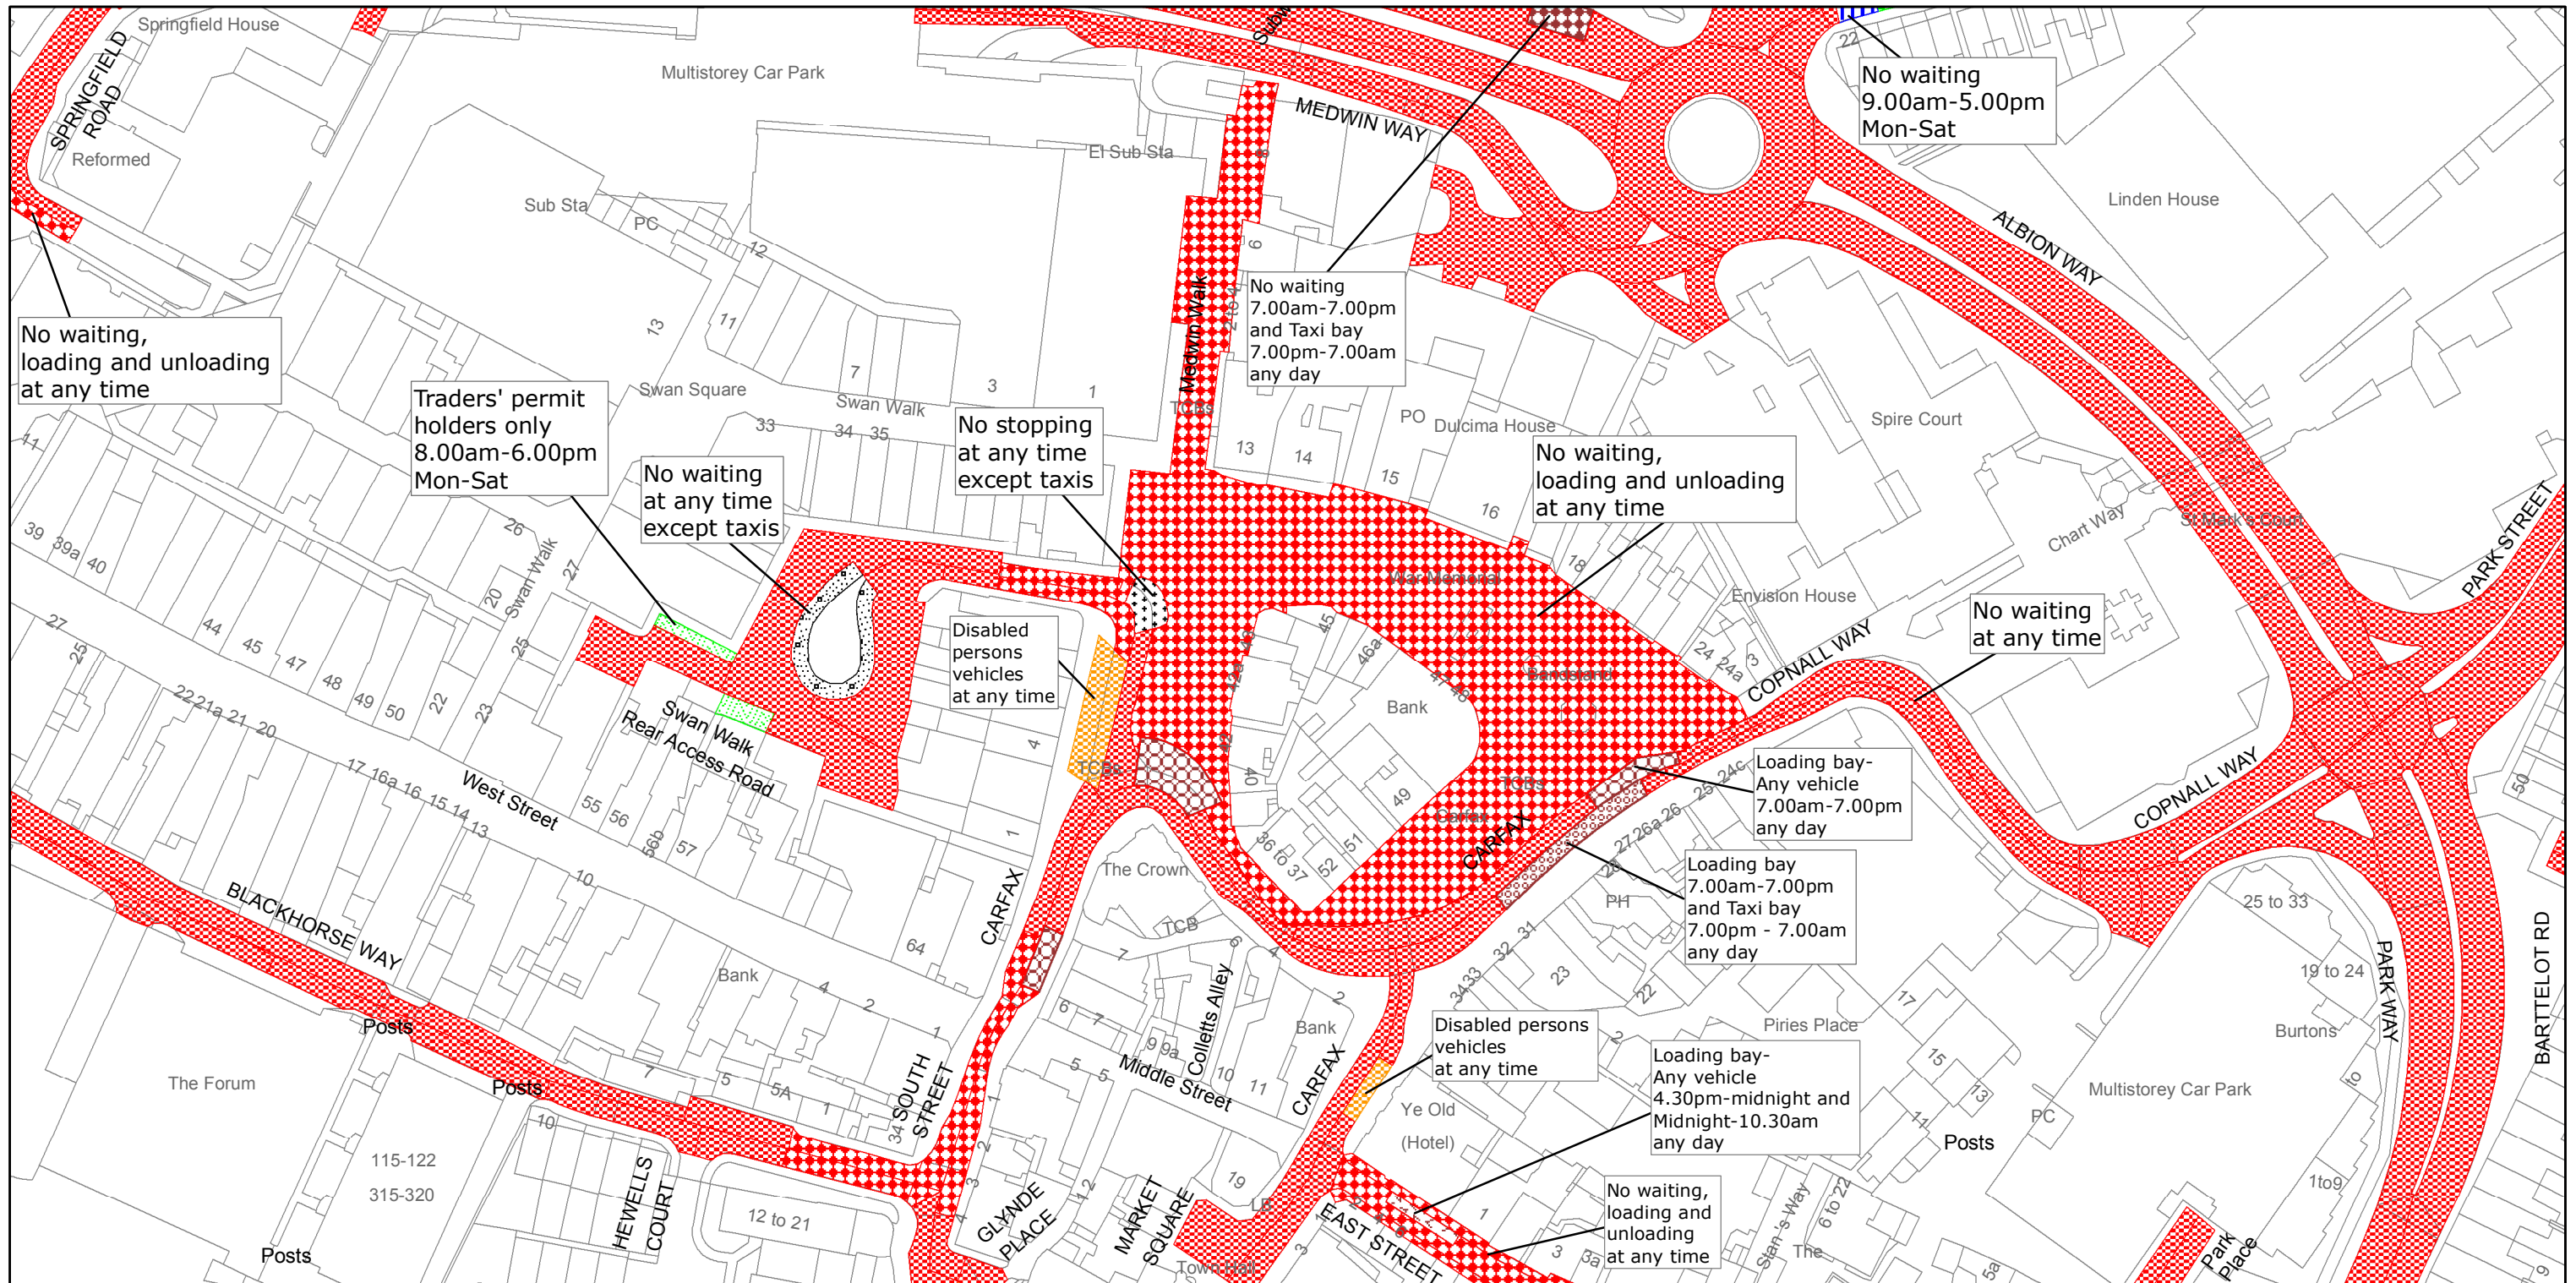

No waiting, loading and unloading at any time

Traders' permit holders only 8.00am-6.00pm Mon-Sat

No waiting at any time except taxis

No stopping at any time except taxis

Disabled persons vehicles at any time

No waiting 7.00am-7.00pm and Taxi bay 7.00pm-7.00am any day

No waiting, loading and unloading at any time

No waiting 9.00am-5.00pm Mon-Sat

No waiting at any time

Loading bay- Any vehicle 7.00am-7.00pm any day

Loading bay 7.00am-7.00pm and Taxi bay 7.00pm - 7.00am any day

Disabled persons vehicles at any time

Loading bay- Any vehicle 4.30pm-midnight and Midnight-10.30am any day

No waiting, loading and unloading at any time



West Sussex County Council
 Infrastructure
 The Grange
 Tower Street
 Chichester
 West Sussex
 PO19 1RH

HORSHAM DISTRICT: HORSHAM
 WAITING RESTRICTIONS


FILE REF NO:
 TQ1730NWS

SHEET ISSUE NO 10
 SHEET ACTIVE FROM - 14/10/2013



SCALE:
 1:1250
 at A3 size

Reproduced from or based upon 2009 Ordnance Survey mapping with permission of the Controller of HMSO (c) Crown Copyright reserved. Unauthorised reproduction infringes Crown copyright and may lead to prosecution or civil proceedings West Sussex County Council Licence No. 100023447

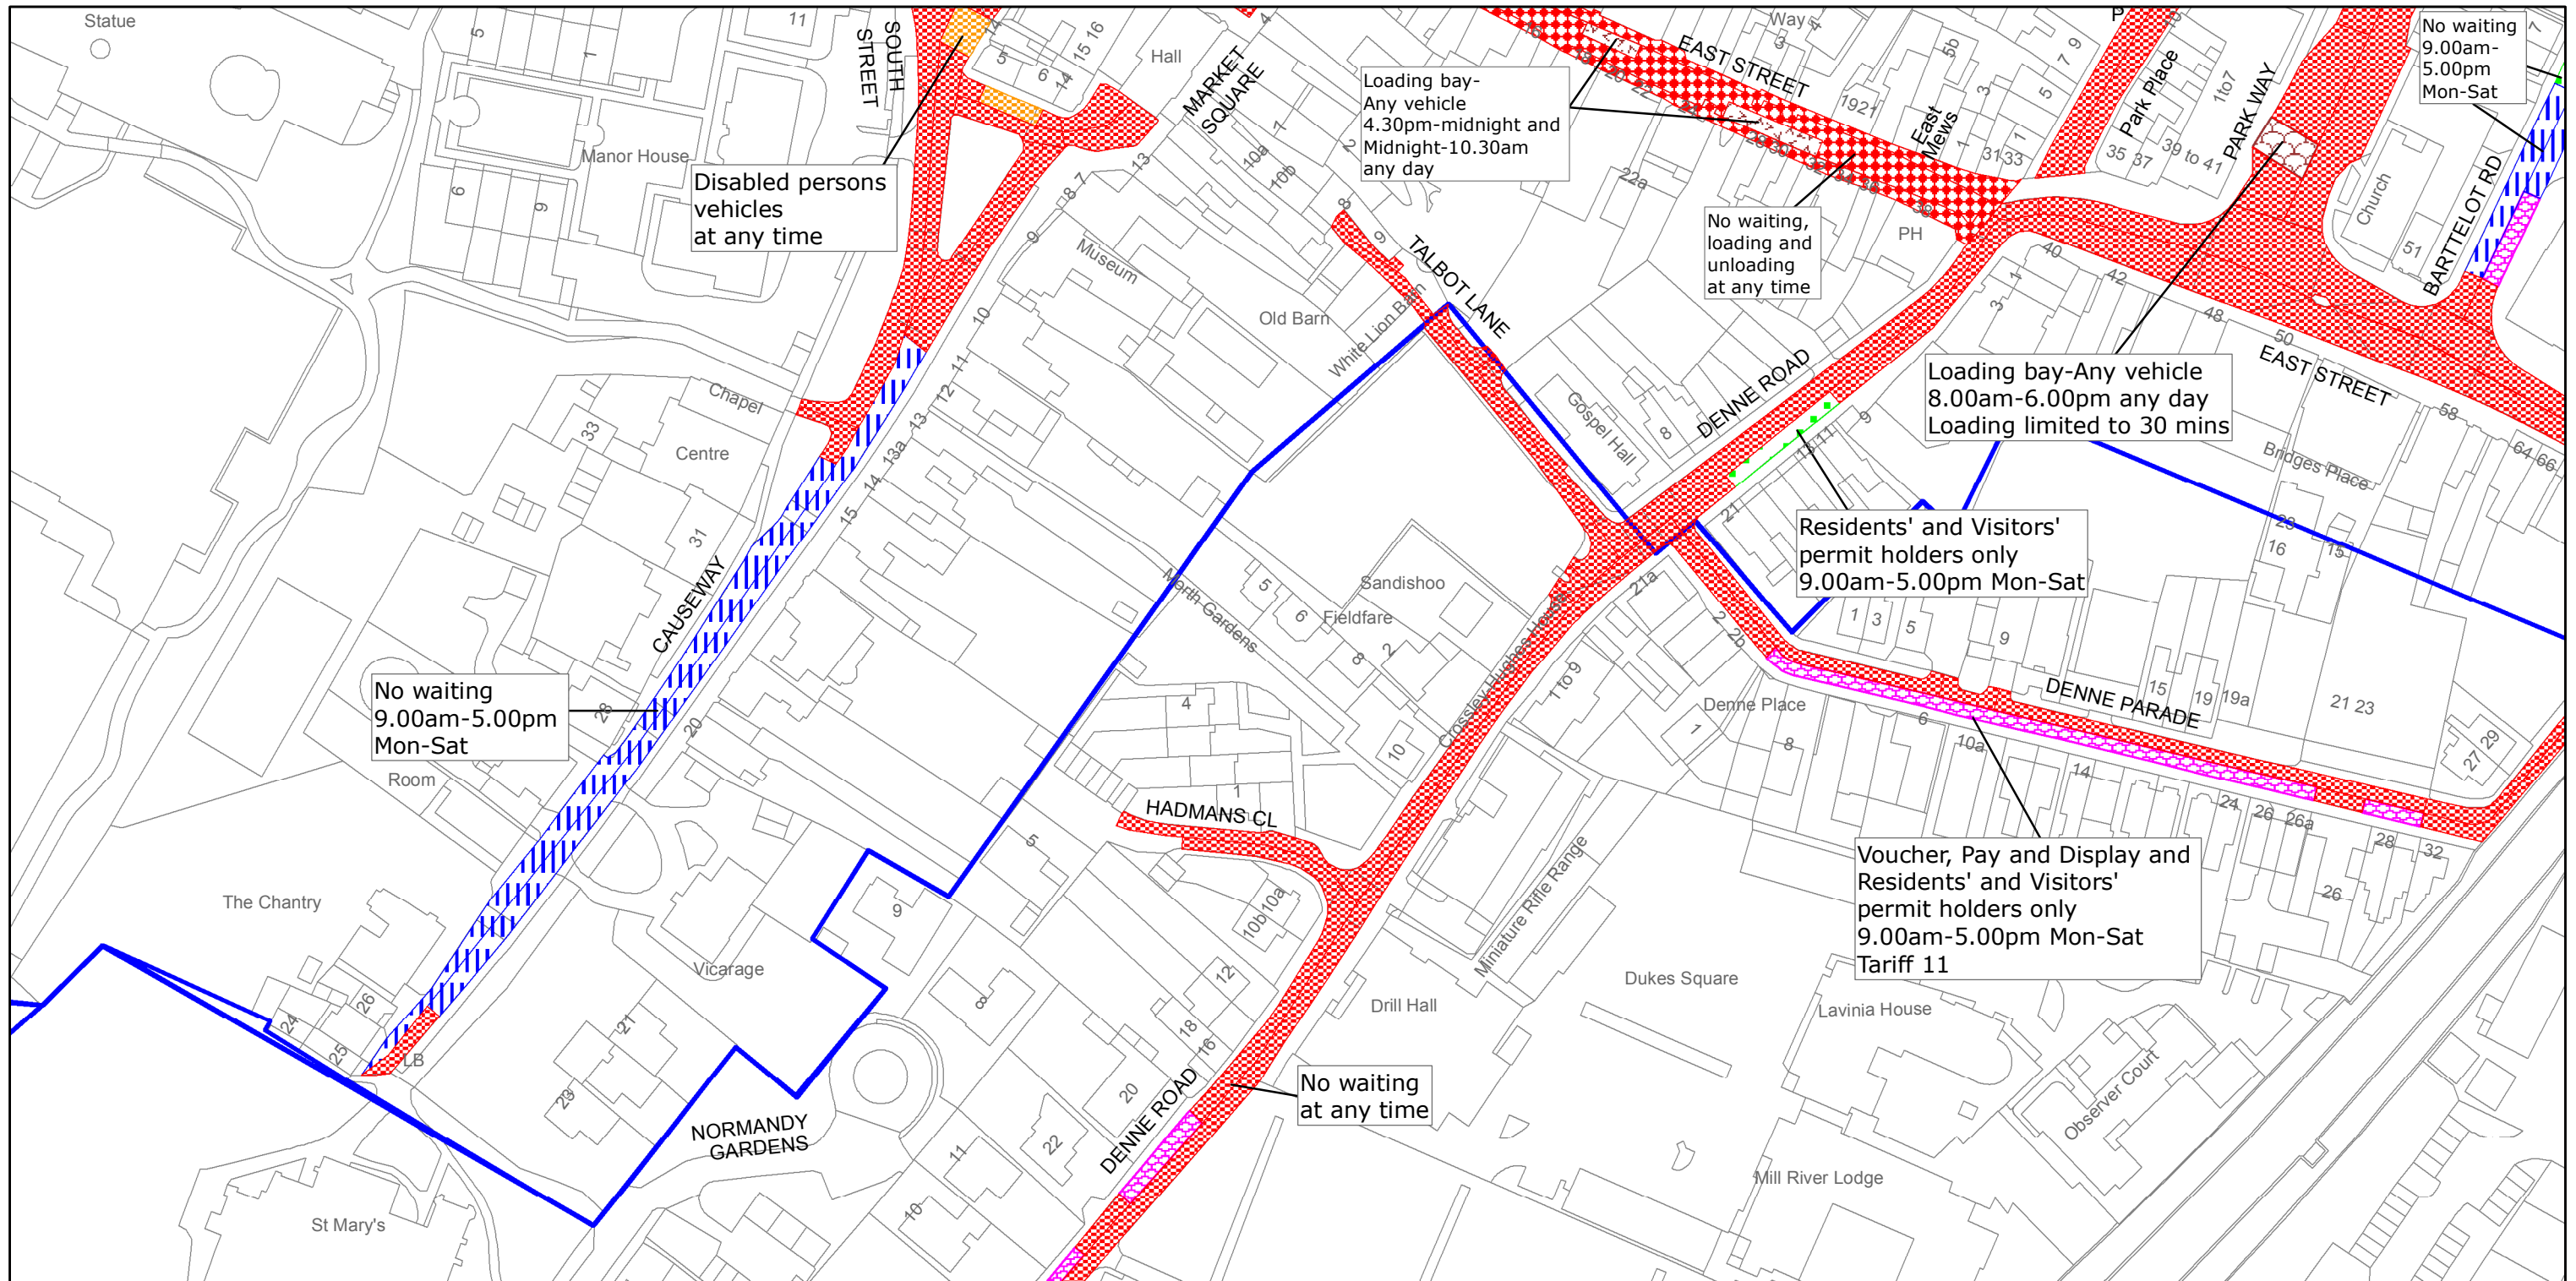

West Sussex County Council
 Infrastructure
 The Grange
 Tower Street
 Chichester
 West Sussex
 PO19 1RH

HORSHAM DISTRICT: HORSHAM
 WAITING RESTRICTIONS

**FILE REF NO:
 TQ1730SWN**

SHEET ISSUE NO 9
 SHEET ACTIVE FROM - 14/10/2013



SCALE:
 1:1250
 at A3 size

Reproduced from or based upon 2009 Ordnance Survey mapping with permission of the Controller of HMSO (c) Crown Copyright reserved.
 Unauthorised reproduction infringes Crown copyright and may lead to prosecution or civil proceedings West Sussex County Council Licence No. 100023447