


WEST SUSSEX COUNTY COUNCIL
((HORSHAM DISTRICT))
(PARKING PLACES AND TRAFFIC REGULATION)
(CONSOLIDATION NO. 2) ORDER 2006)
(PARKSIDE MEWS AMENDMENT) ORDER 2013

HORSHAM : LOCATION OF WAITING RESTRICTIONS

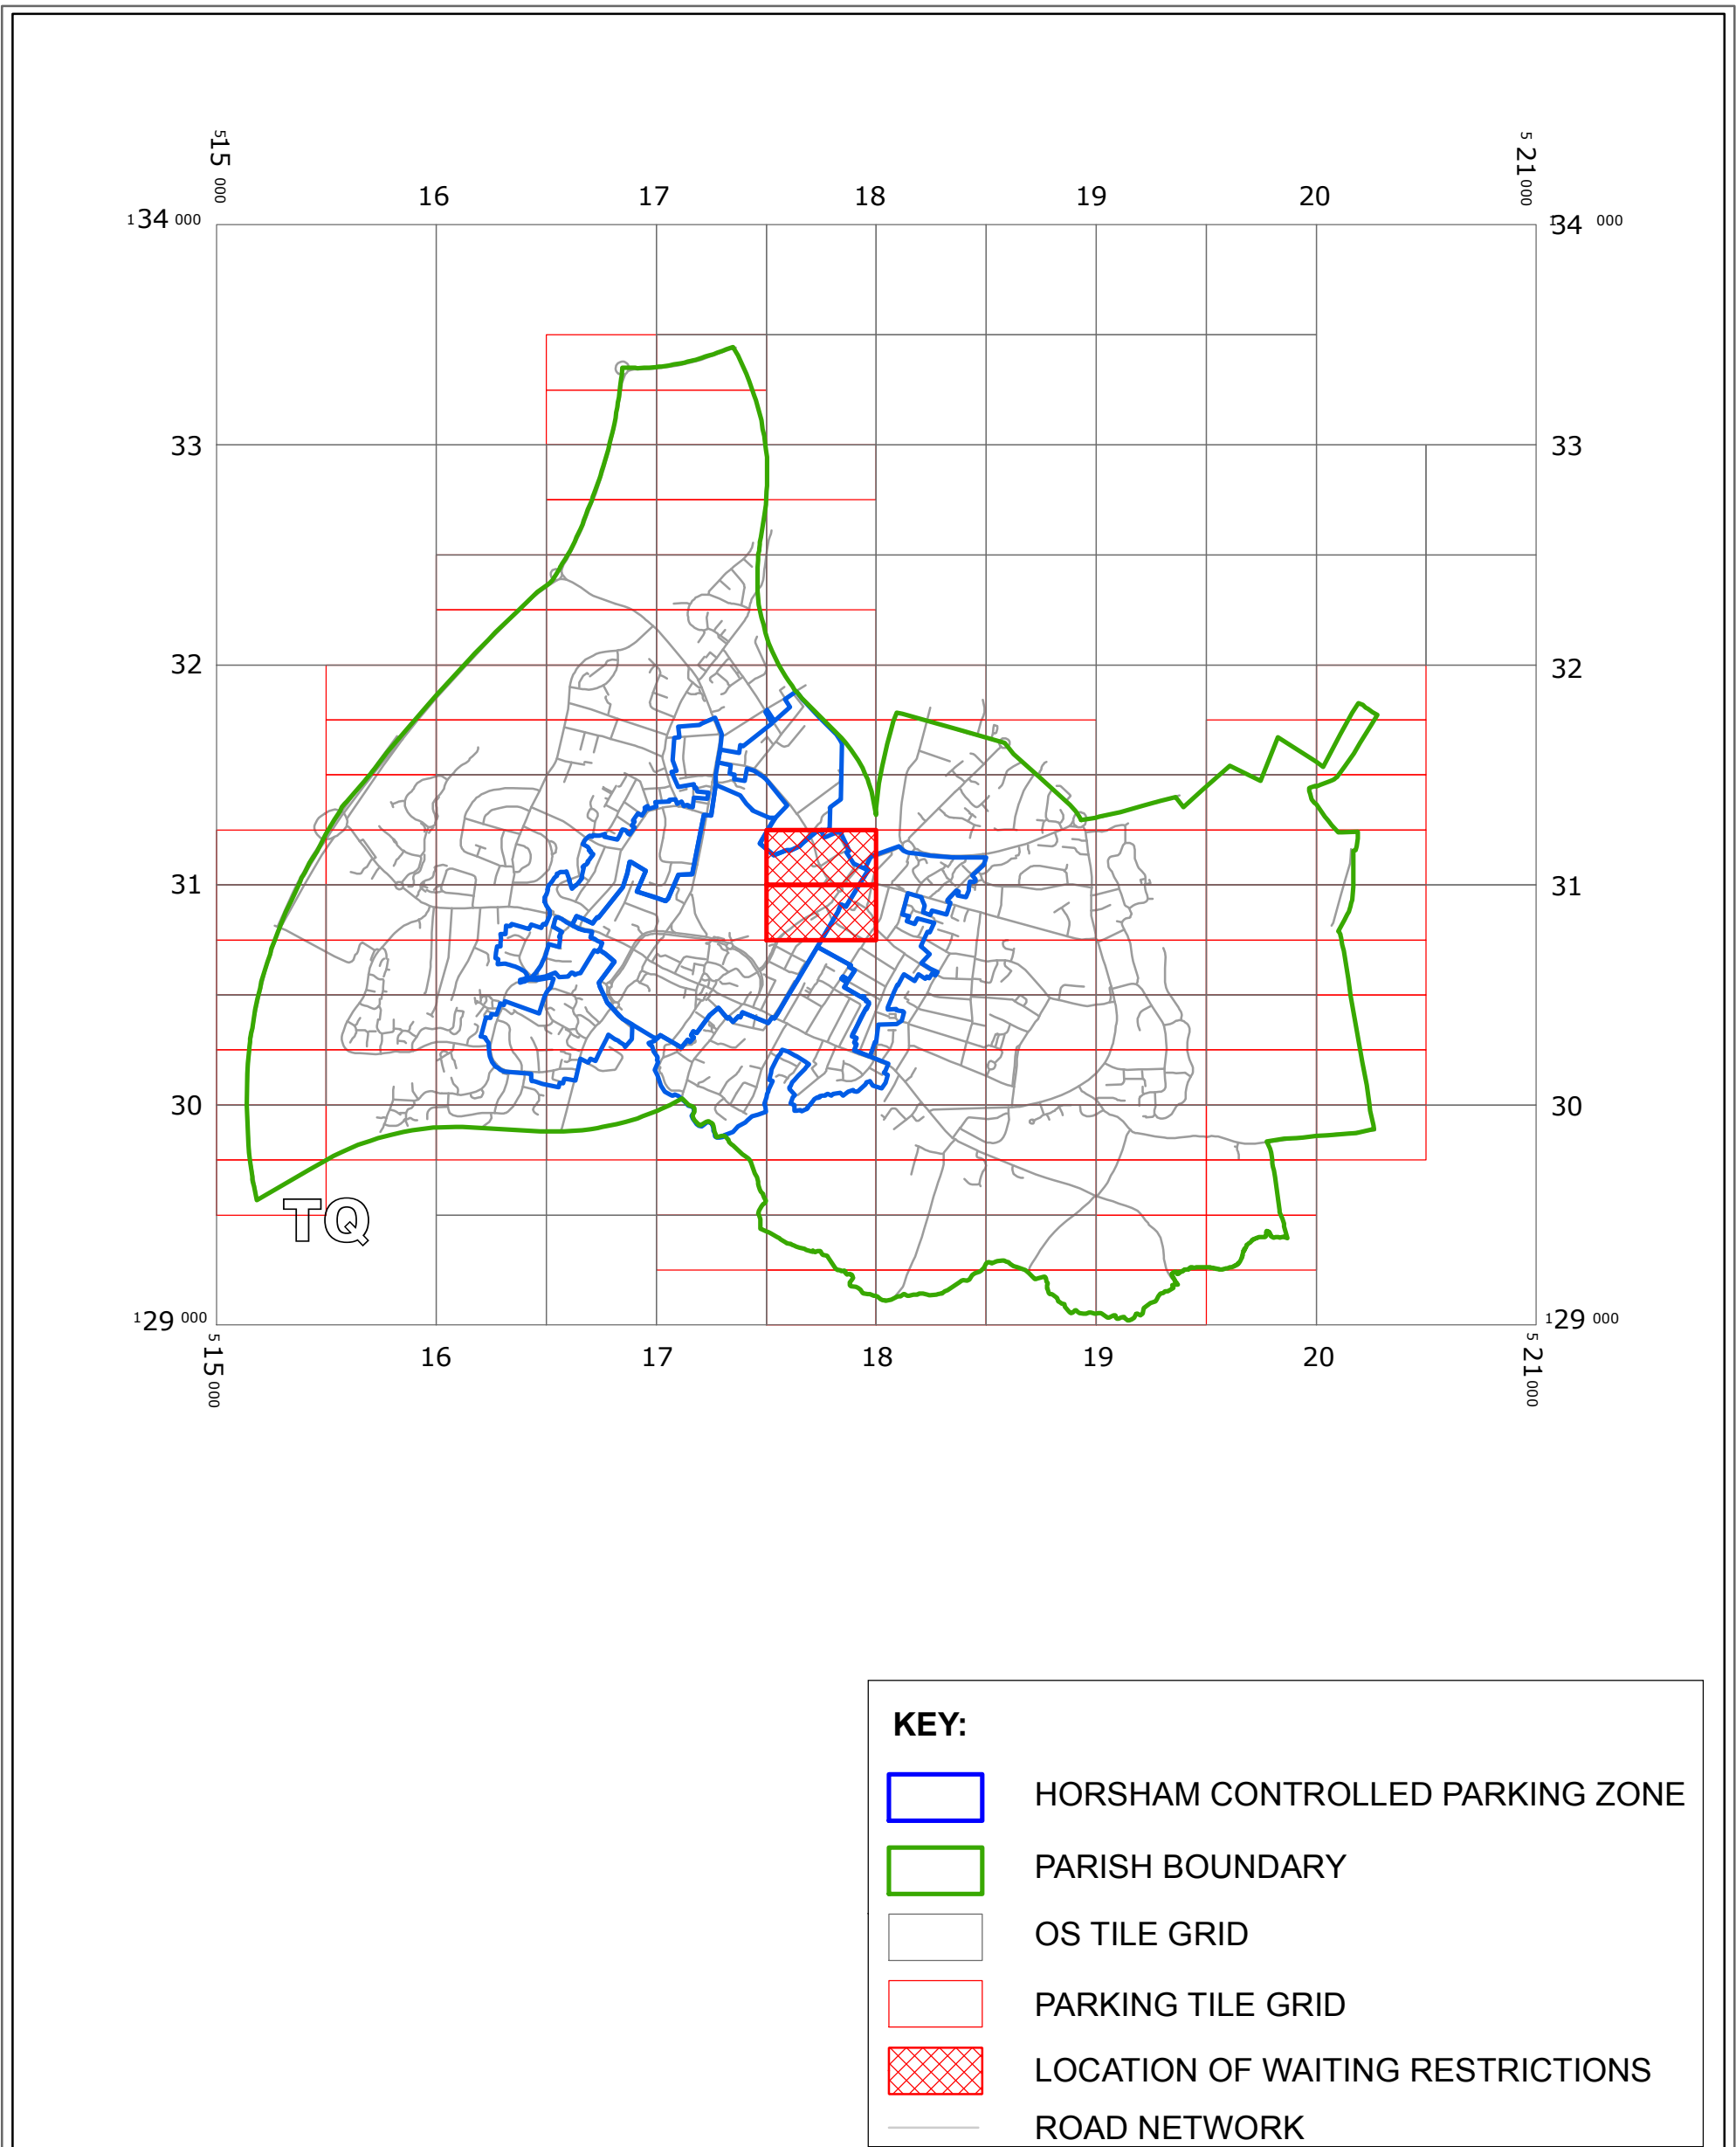

West Sussex County Council
 Communities and Infrastructure
 The Grange
 Tower Street
 Chichester
 West Sussex
 PO19 1RH

WEST SUSSEX COUNTY COUNCIL ((HORSHAM DISTRICT)
 (PARKING PLACES AND TRAFFIC REGULATION)
 (CONSOLIDATION No.2) ORDER 2006)
 (PARKSIDE MEWS AMENDMENT) ORDER 2013

LOCATION OF WAITING RESTRICTIONS



Reproduced from or based upon 2010 Ordnance Survey mapping with permission of the Controller of HMSO
 (c) Crown Copyright reserved. Unauthorised reproduction infringes Crown copyright and may lead
 to prosecution or civil proceedings West Sussex County Council Licence No. 100023447

SCALE: 1:30,000
 DATE: 23/12/2013


Key for Waiting Restrictions

All areas over which the provision of the orders apply are defined by the shaded areas as shown on the following plans plus a contiguous area not indicated on the plans of verge and/or footway between the carriageway edge and the highway boundary. The plans in this schedule are based upon grid references of the Ordnance Survey National Grid defined by the OSGB 36 triangulation.

Prohibition of waiting at any time

101		check	No waiting at any time	112		dot5	No waiting 8.00am-6.00pm Mon-Fri
111		pat 046	No waiting 9.00am-5.00pm Mon-Sat	114		pat063	No waiting 9:00am-5:00pm Mon-Fri


Shared Residents Parking & Charged On-street Parking

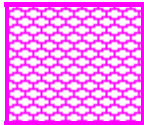410		usgs503	Voucher, Pay and Display and Residents' and Visitors' permit holders only 9.00am-5.00pm Mon-Sat Tariff 11 (24)
-----	---	---------	--


Residents Parking

502		dot6	Residents' and Visitors' permit holders only 9.00am-5.00pm Mon-Sat	505		pat038	Residents' and Visitors' permit holders only 8.00am-10.00am Mon-Sat
-----	---	------	--	-----	---	--------	---

Shared Residents Parking & Free Limited Waiting

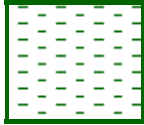
601		pat064	Residents' and Visitors' permit holders and Limited waiting for 1hr No return within 1hr for non-permit holders 9.00am-5.00pm Mon-Sat
-----	---	--------	---

Free Limited Waiting

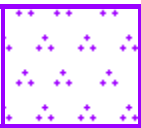706  historic2

Waiting limited to 30mins No return within 30mins
9.00am-5.00pm Mon-Sat

Specified Vehicles

830  check

Disabled persons vehicles at any time



Boundary of Controlled Parking Zone

WEST SUSSEX COUNTY COUNCIL
((HORSHAM DISTRICT) (PARKING PLACES AND TRAFFIC REGULATION)
(CONSOLIDATION NO. 2) ORDER 2006)
(PARKSIDE MEWS AMENDMENT) ORDER 2013

West Sussex County Council in exercise of their powers under Sections 1 (1) 2 (1) and (2), 4 (2), 45, 46, 49 and 53 and Part IV of Schedule 9 of the Road Traffic Regulation Act 1984 "the Act" as amended and of all other enabling powers and after consultation with the chief officer of police in accordance with Part III of Schedule 9 to the Act hereby make the following Order:-

1. This Order shall come into operation on the 23rd day of December 2013 and may be cited as "West Sussex County Council ((Horsham District) (Parking Places and Traffic Regulation) (Consolidation No. 2) Order 2006) (Parkside Mews Amendment) Order 2013."

2. The "West Sussex County Council (Horsham District) (Parking Places and Traffic Regulation) (Consolidation No.2) Order 2006" is hereby amended by the deletion from it of the plans specified in the First Schedule to this Order and the substitution of the plans attached in the Second Schedule to this Order.

FIRST SCHEDULE
Plan numbers to be revoked

TQ1730NEN (Issue No. 4)
TQ1731SES (Issue No. 3)

SECOND SCHEDULE
Plans to be substituted
(as attached)

TQ1730NEN (Issue No. 5)
TQ1731SES (Issue No. 4)


The COMMON SEAL of WEST SUSSEX)
COUNTY COUNCIL was hereto affixed)
the SEVENTEENTH day of DECEMBER 2013)
in the presence of) (L.S.)
)
M. Kinnaird)
Authorised Signatory)



OFFICER DELEGATED AUTHORITY

HEREBY CERTIFY THIS TO
BE A TRUE COPY OF THE
ORIGINAL DOCUMENT

.....
Authorised Officer
WEST SUSSEX COUNTY COUNCIL

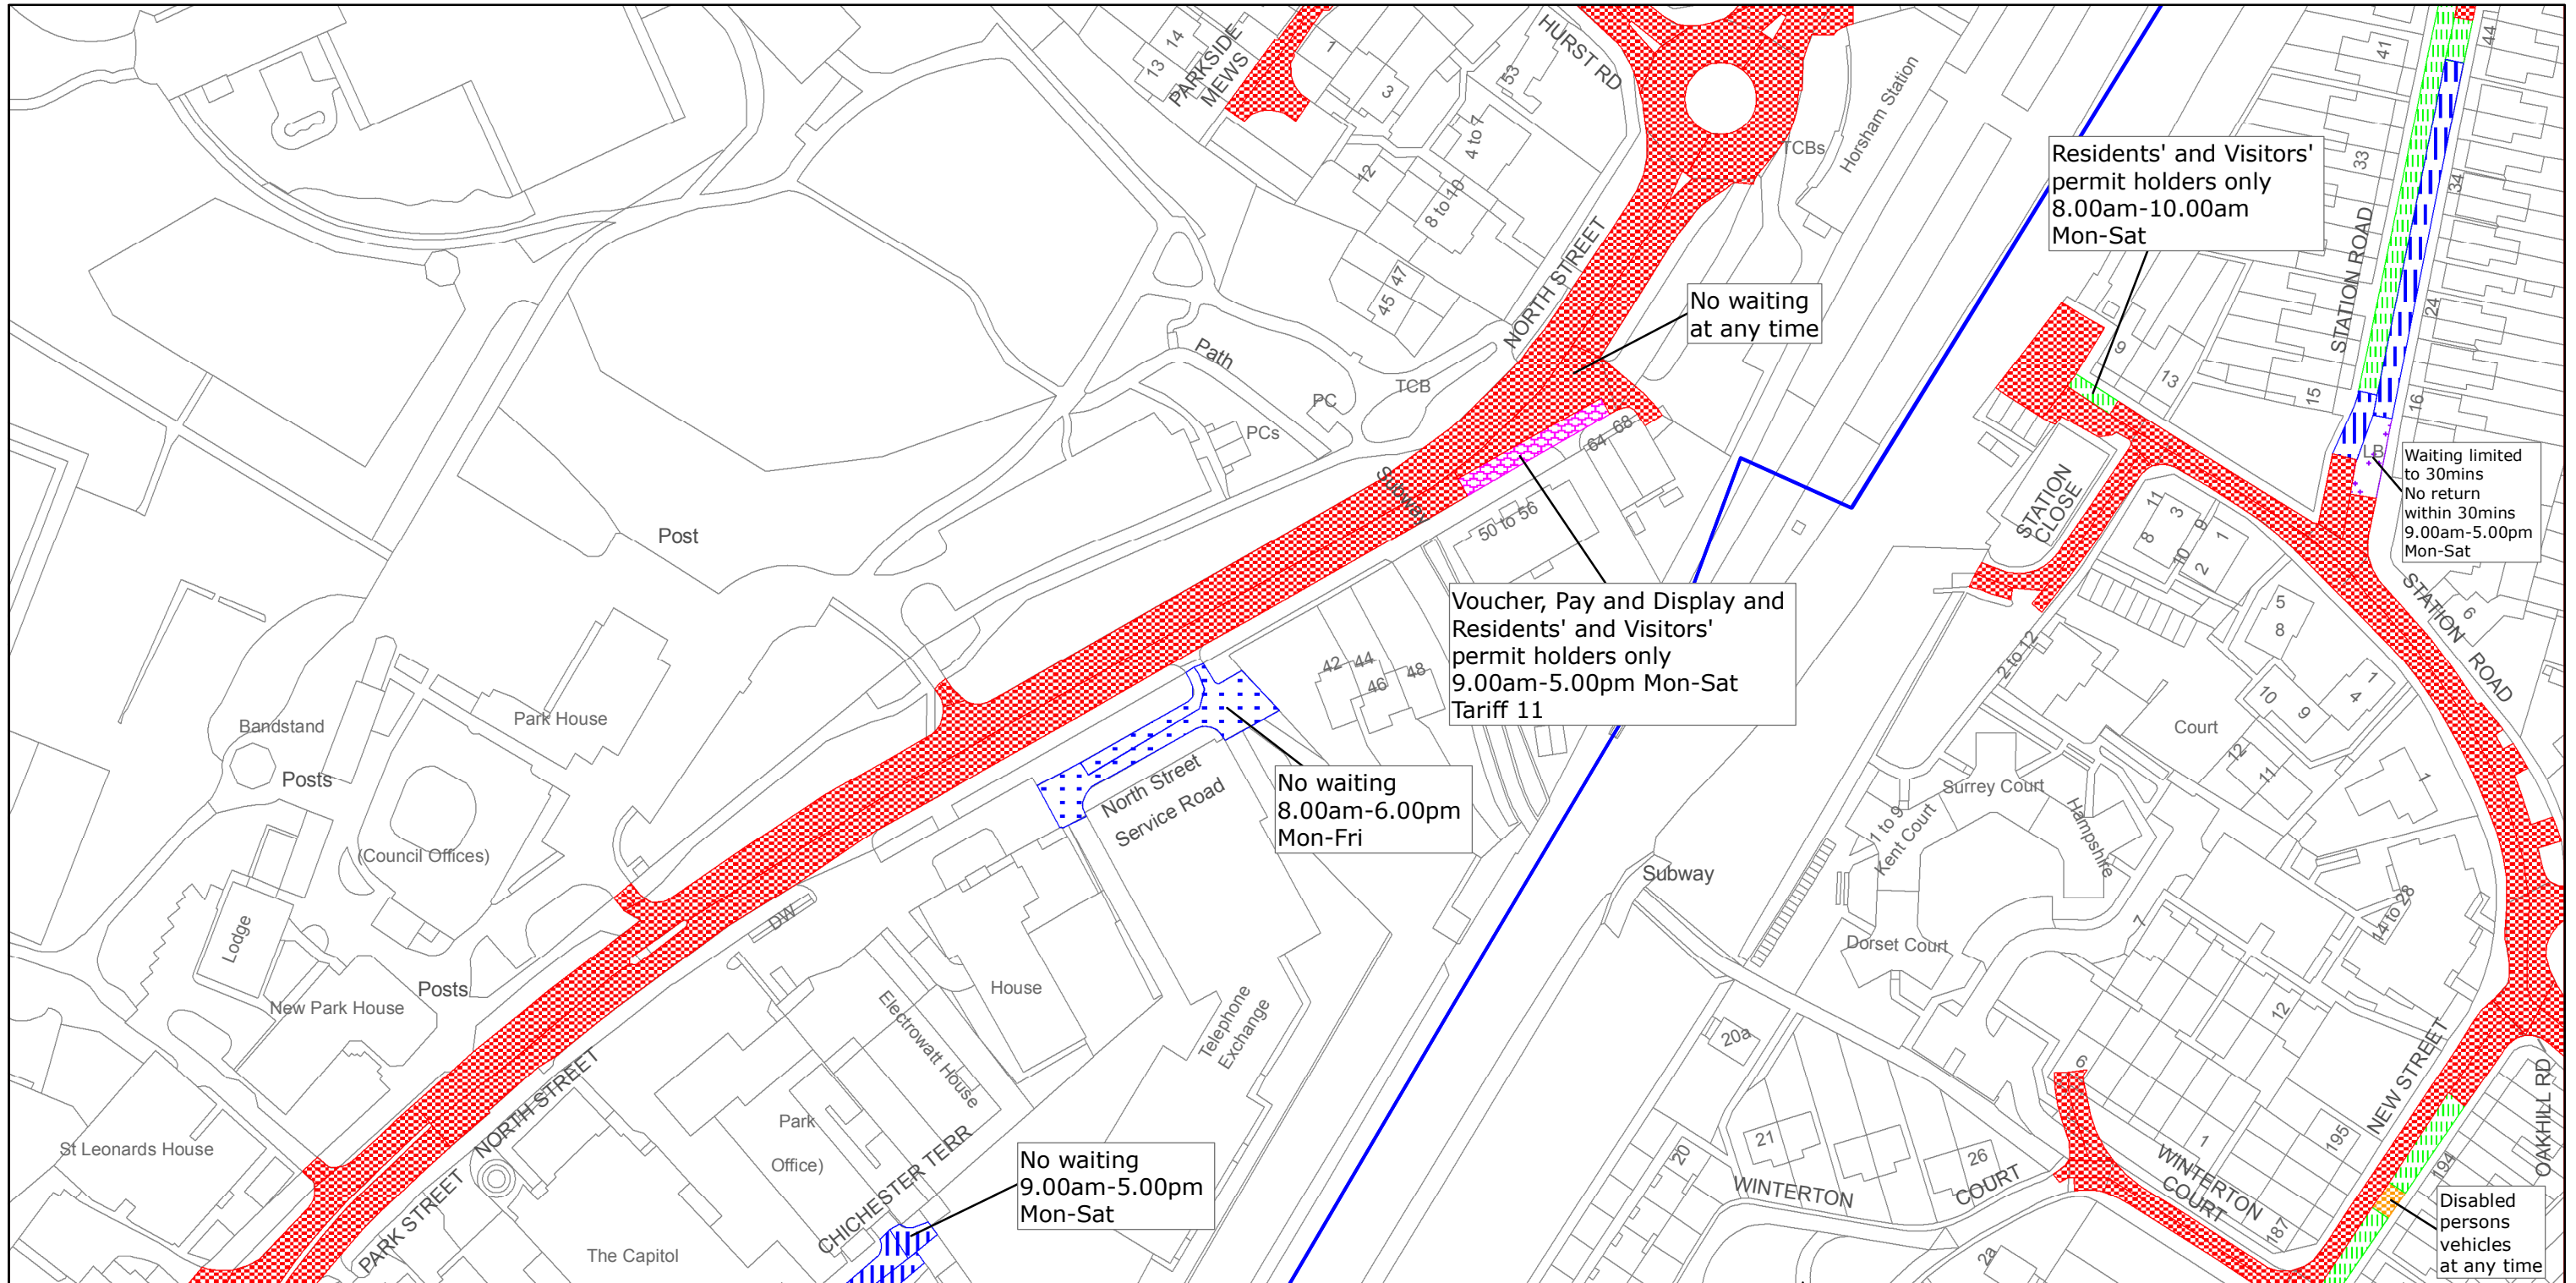

West Sussex County Council
 Highways & Transport
 The Grange
 Tower Street
 Chichester
 West Sussex
 PO19 1RH

Reproduced from or based upon 2010 Ordnance Survey mapping with permission of the Controller of HMSO (c) Crown Copyright reserved.
 Unauthorised reproduction infringes Crown copyright and may lead to prosecution or civil proceedings West Sussex County Council Licence No. 100018485


HORSHAM DISTRICT: HORSHAM
WAITING RESTRICTIONS

TILE REF NO:
TQ1730NEN

SHEET ISSUE NO 5
SHEET ACTIVE FROM - 23/12/2013



SCALE:
1:1250
at A3 size

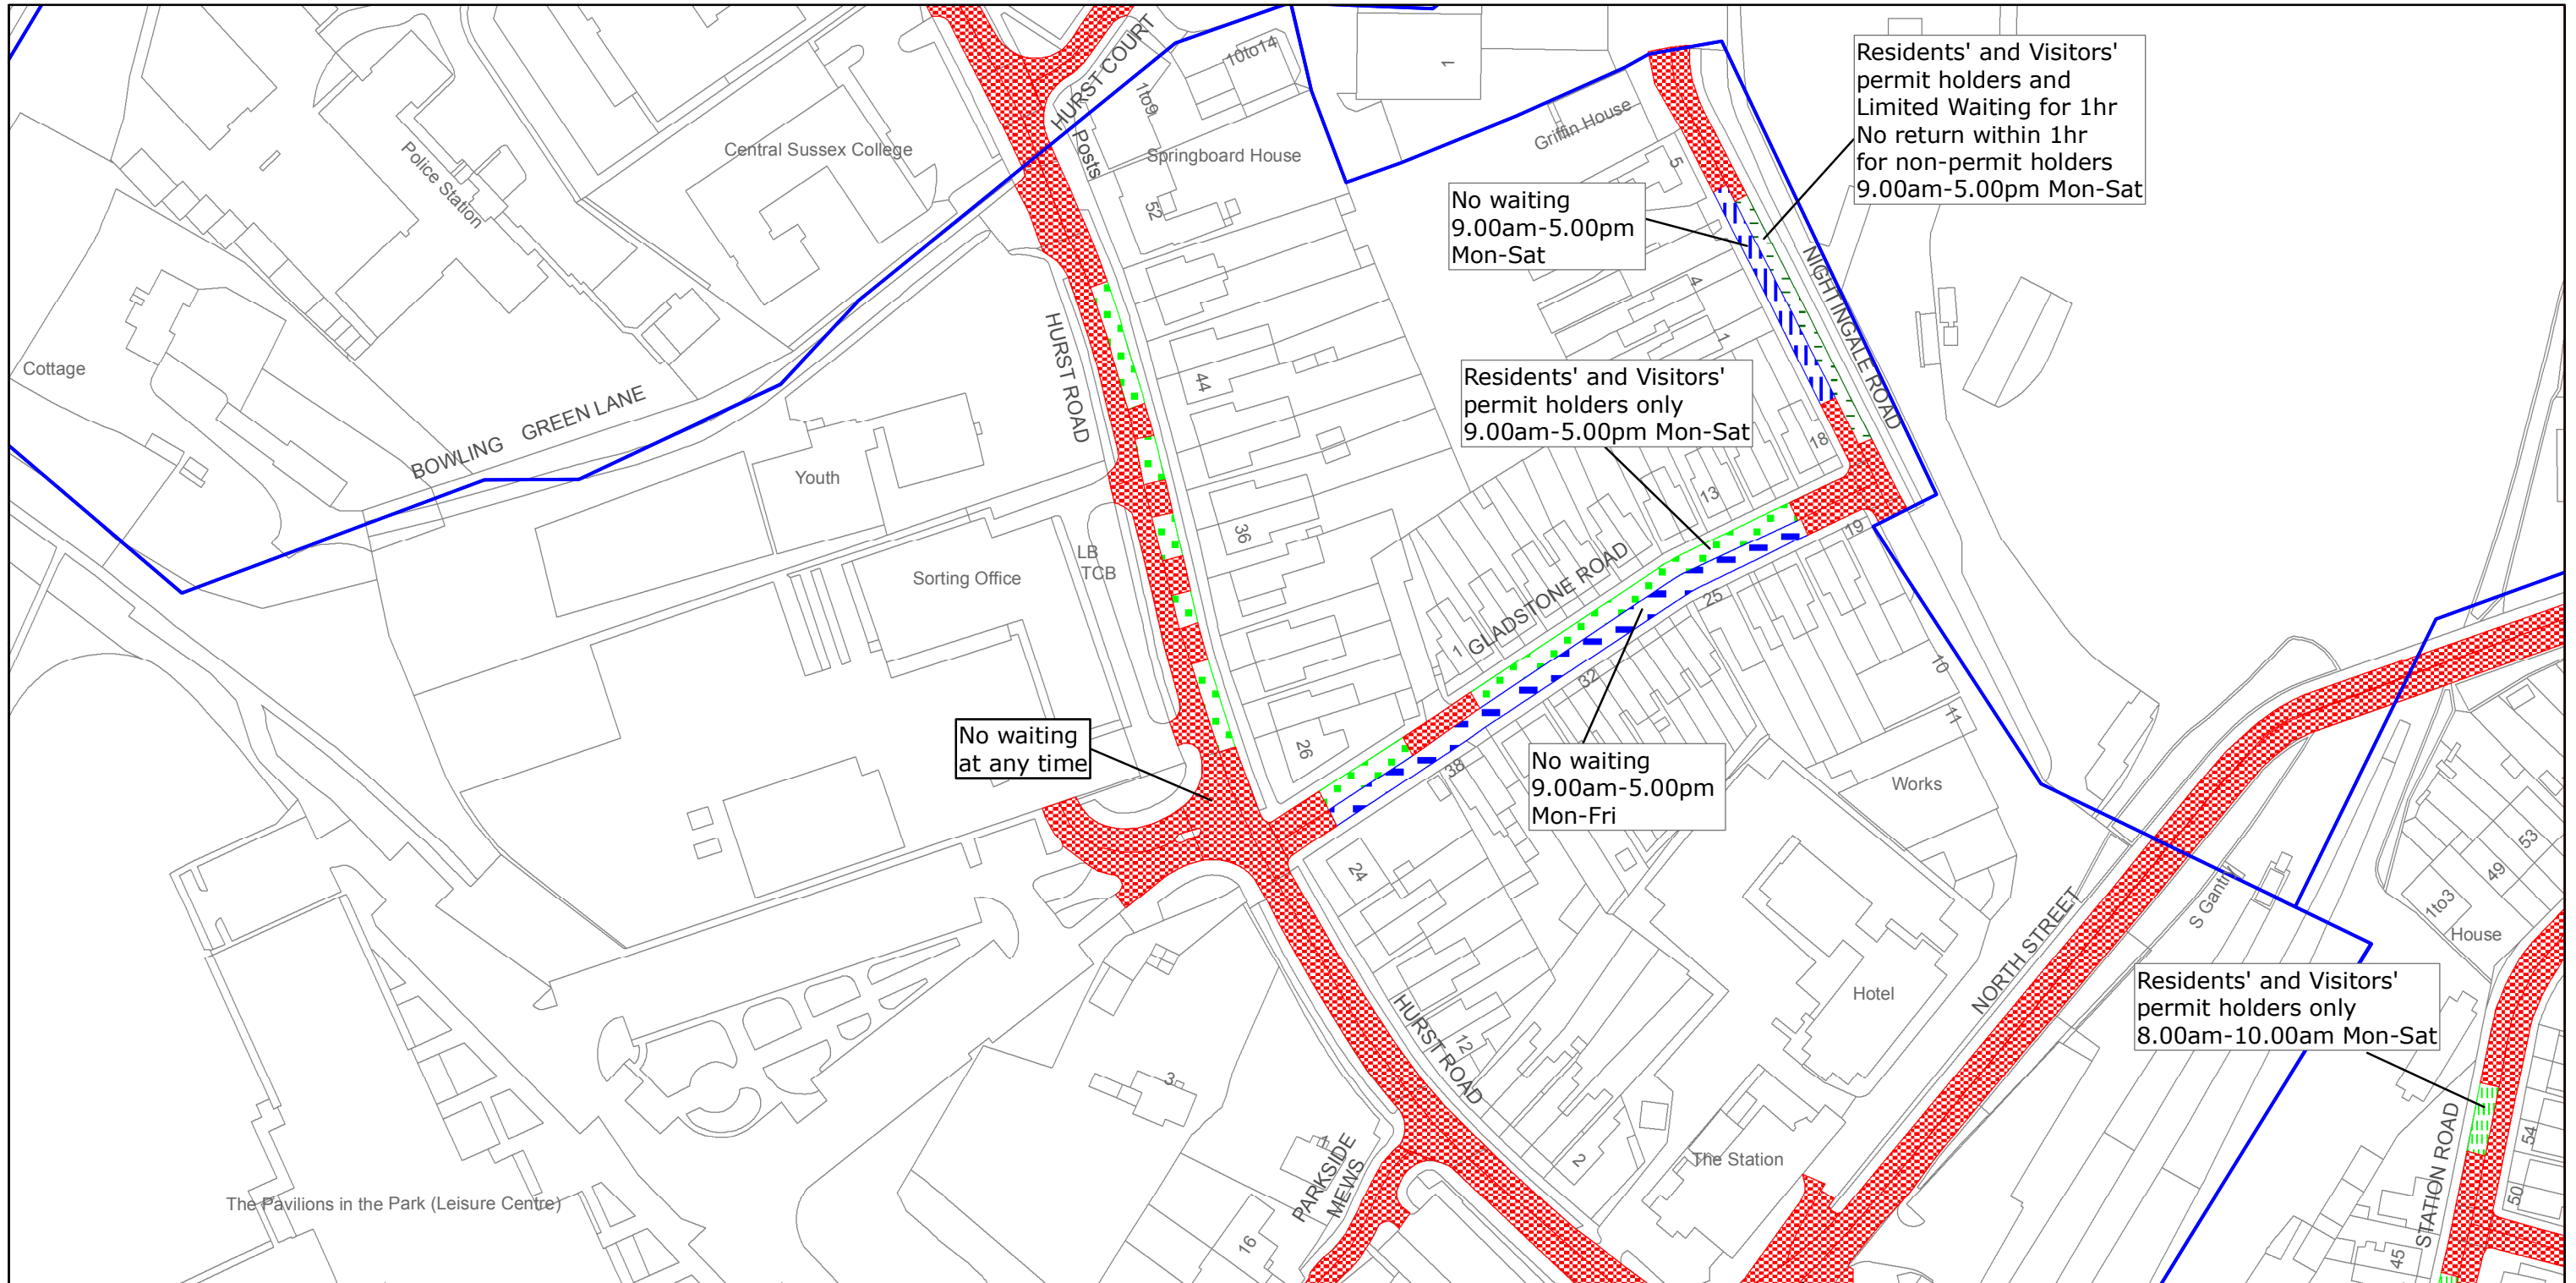

West Sussex County Council
 Highways & Transport
 The Grange
 Tower Street
 Chichester
 West Sussex
 PO19 1RH

HORSHAM DISTRICT: HORSHAM
WAITING RESTRICTIONS

Reproduced from or based upon 2010 Ordnance Survey mapping with permission of the Controller of HMSO (c) Crown Copyright reserved.
 Unauthorised reproduction infringes Crown copyright and may lead to prosecution or civil proceedings West Sussex County Council Licence No. 100018485

TILE REF NO:
TQ1731SES

SHEET ISSUE NO 4
SHEET ACTIVE FROM - 23/12/2013



SCALE:
1:1250
at A3 size