







WEST SUSSEX COUNTY COUNCIL  
((HORSHAM DISTRICT) (PARKING PLACES AND TRAFFIC REGULATION)  
(CONSOLIDATION NO. 2) ORDER 2006)  
(PENNS COURT AMENDMENT) ORDER 2015

# STEYNING: LOCATION OF WAITING RESTRICTIONS

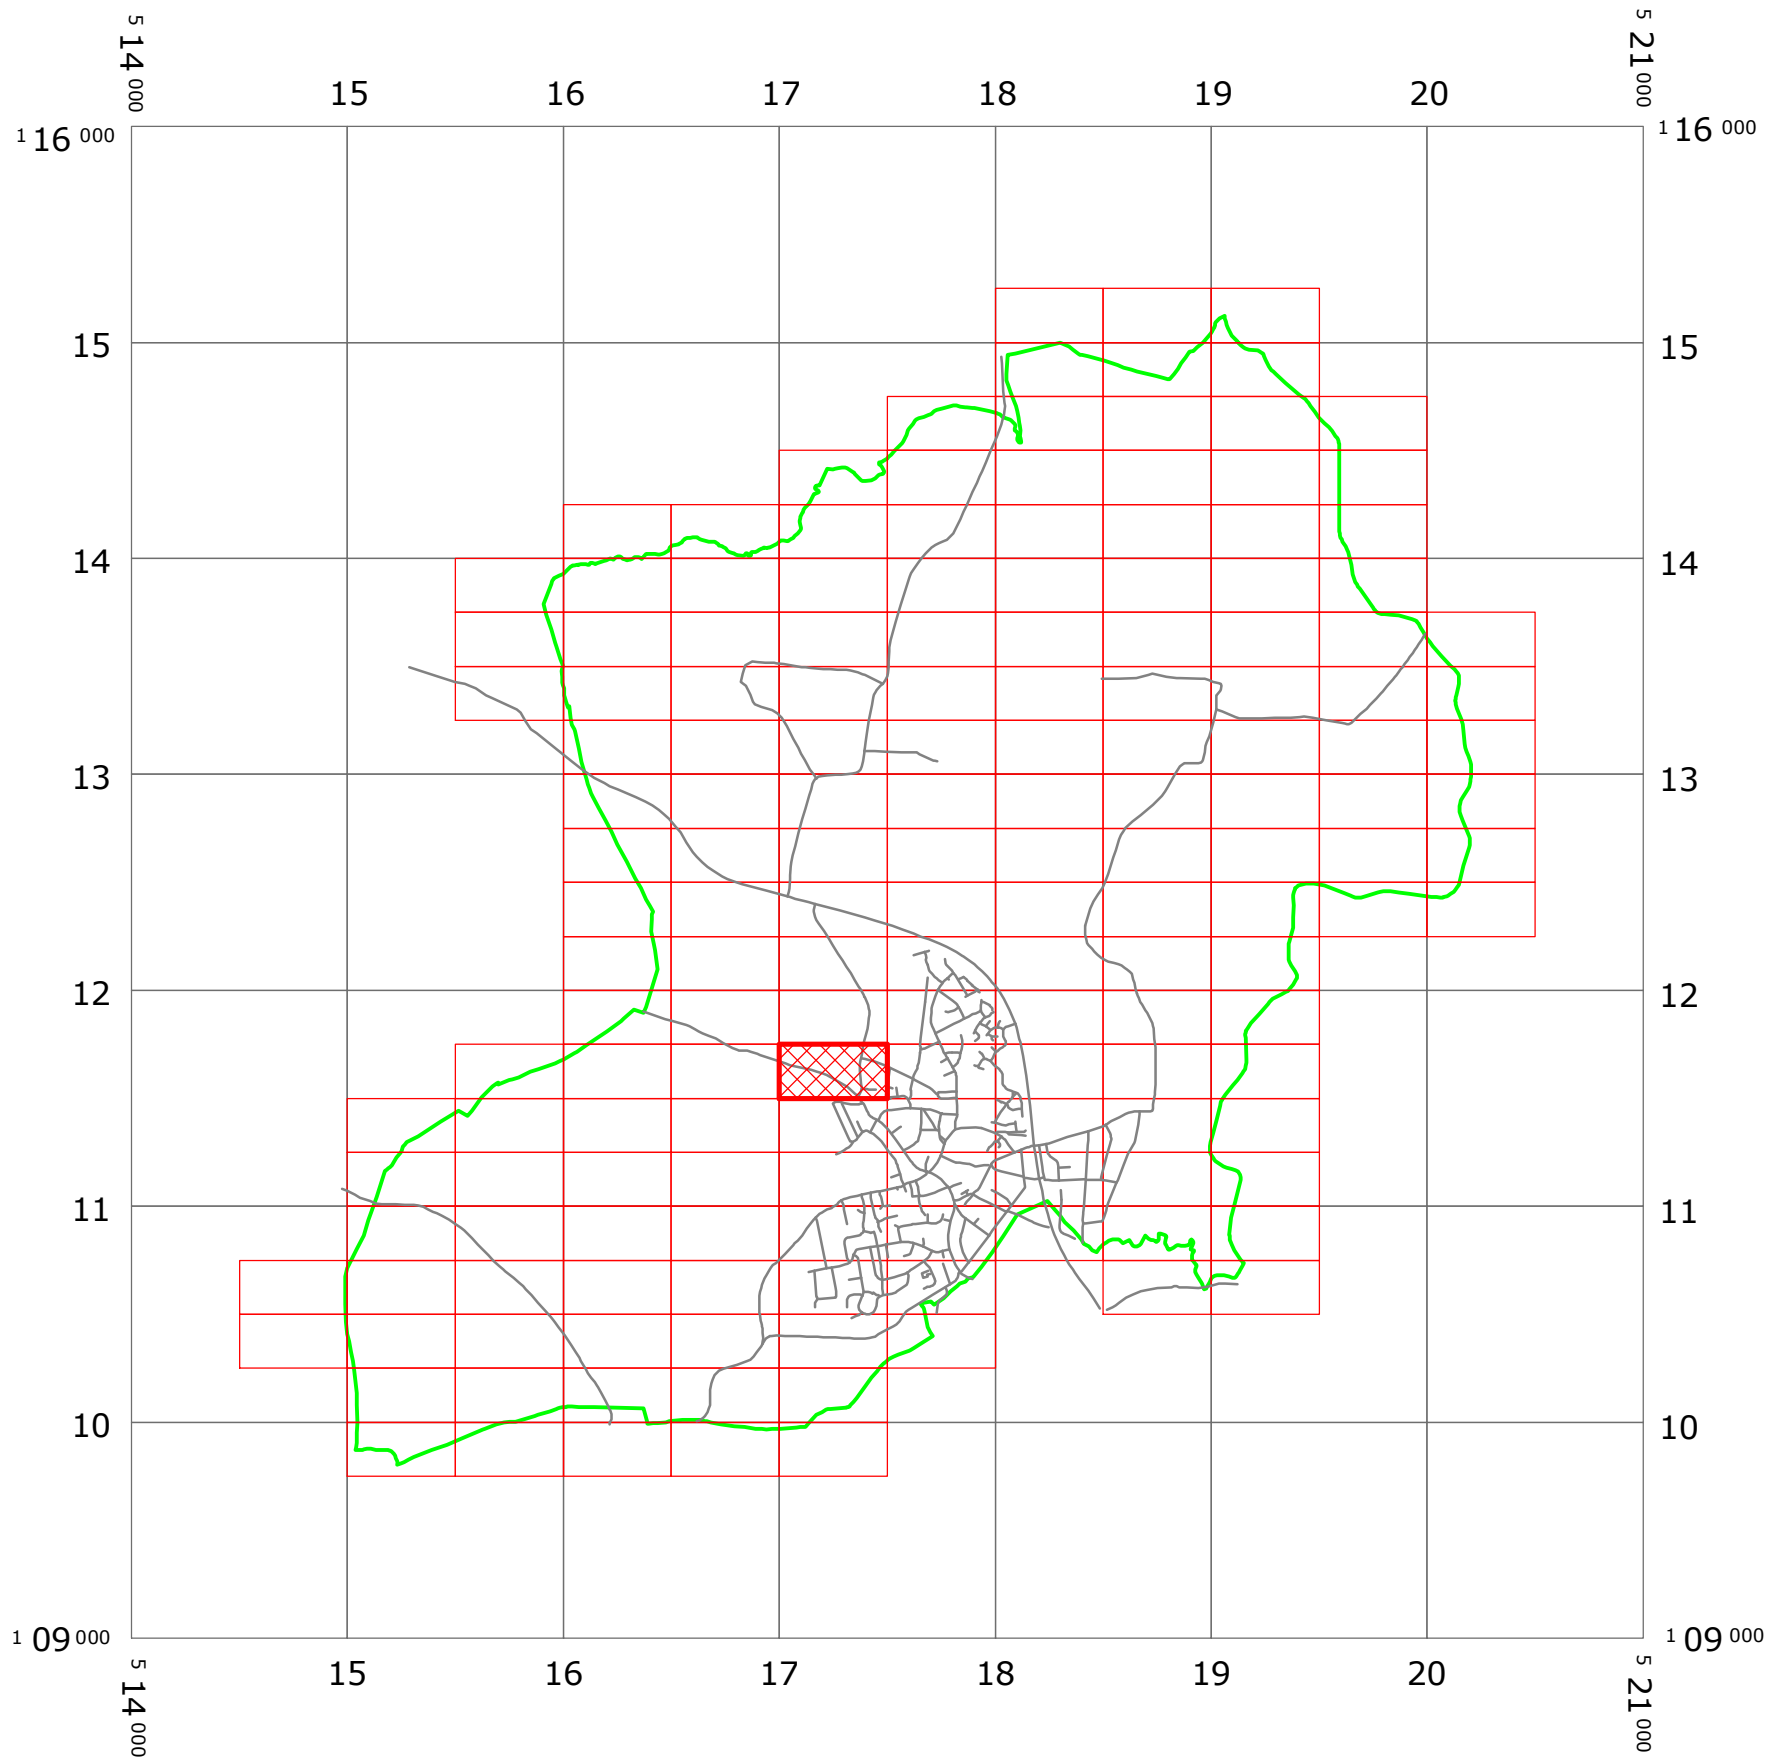

**KEY:**

-  OS TILE GRID
-  PARKING TILE GRID
-  LOCATION OF WAITING RESTRICTIONS
-  PARISH BOUNDARY
-  ROAD NETWORK



West Sussex County Council  
 Communities & Infrastructure  
 The Grange  
 Tower Street  
 Chichester  
 West Sussex  
 PO19 1RH

WEST SUSSEX COUNTY COUNCIL  
 ((HORSHAM DISTRICT) (PARKING PLACES AND TRAFFIC REGULATION)  
 (CONSOLIDATION No. 2) ORDER 2006)  
 (PENNS COURT AMENDMENT) ORDER 2015

LOCATION OF WAITING RESTRICTIONS



Reproduced from or based upon 2013 Ordnance Survey material with permission of the Controller of HMSO  
 (c) Crown Copyright reserved. Unauthorised reproduction infringes Crown copyright and may lead to  
 prosecution or civil proceedings West Sussex County Council Licence No. 100023447

SCALE: 1:35,000  
 DATE: 09/03/2015

**WEST SUSSEX COUNTY COUNCIL**  
**((HORSHAM DISTRICT) (PARKING PLACES AND TRAFFIC REGULATION)**  
**(CONSOLIDATION NO. 2) ORDER 2006)**  
**(PENNS COURT AMENDMENT) ORDER 2015**

West Sussex County Council in exercise of their powers under Sections 1 (1) 2 (1) and (2), 4 (2), 45, 46, 49 and 53 and Part IV of Schedule 9 of the Road Traffic Regulation Act 1984 "the Act" as amended and of all other enabling powers and after consultation with the chief officer of police in accordance with Part III of Schedule 9 to the Act hereby make the following Order:-

1. This Order shall come into operation on the 9<sup>th</sup> day of March 2015 and may be cited as "West Sussex County Council ((Horsham District) (Parking Places and Traffic Regulation) (Consolidation No. 2) Order 2006) (Penns Court Amendment) Order 2015."
2. The "West Sussex County Council (Horsham District) (Parking Places and Traffic Regulation) (Consolidation No.2) Order 2006" is hereby amended by the deletion from it of the plan specified in the First Schedule to this Order and the substitution of the plan attached in the Second Schedule to this Order.

**FIRST SCHEDULE**  
**Plan number to be revoked**

TQ1711NWS (Issue No. 3)

**SECOND SCHEDULE**  
**Plan to be substituted**  
**(as attached)**

TQ1711NWS (Issue No. 4)

The COMMON SEAL of WEST SUSSEX COUNTY COUNCIL was hereto affixed )  
 )  
 the THIRD day of MARCH 2015 )  
 in the presence of ) (L.S.)  
 )  
 )  
 )  
 )  
 )  
 )  
 )  
 )

*[Signature]*  
Authorised Signatory



I HEREBY CERTIFY THIS TO BE A TRUE COPY OF THE ORIGINAL DOCUMENT

*[Signature]*

.....  
Authorised Officer  
WEST SUSSEX COUNTY COUNCIL

*[Signature]*  
DELEGATED AUTHORITY



West Sussex County Council  
 Highways & Transport  
 The Grange  
 Tower Street  
 Chichester  
 West Sussex  
 PO19 1RH

**HORSHAM DISTRICT: STEYNING**  
**WAITING RESTRICTIONS**

**TILE REF NO:**  
**TQ1711NWS**

SHEET ISSUE NO 4  
 SHEET ACTIVE FROM - 09/03/2015



**SCALE:**  
**1:1250**  
 at A3 size

Reproduced from or based upon 2013 Ordnance Survey material with permission of the Controller of HMSO (c) Crown Copyright reserved.  
 Unauthorised reproduction infringes Crown copyright and may lead to prosecution or civil proceedings West Sussex County Council Licence No. 100023447