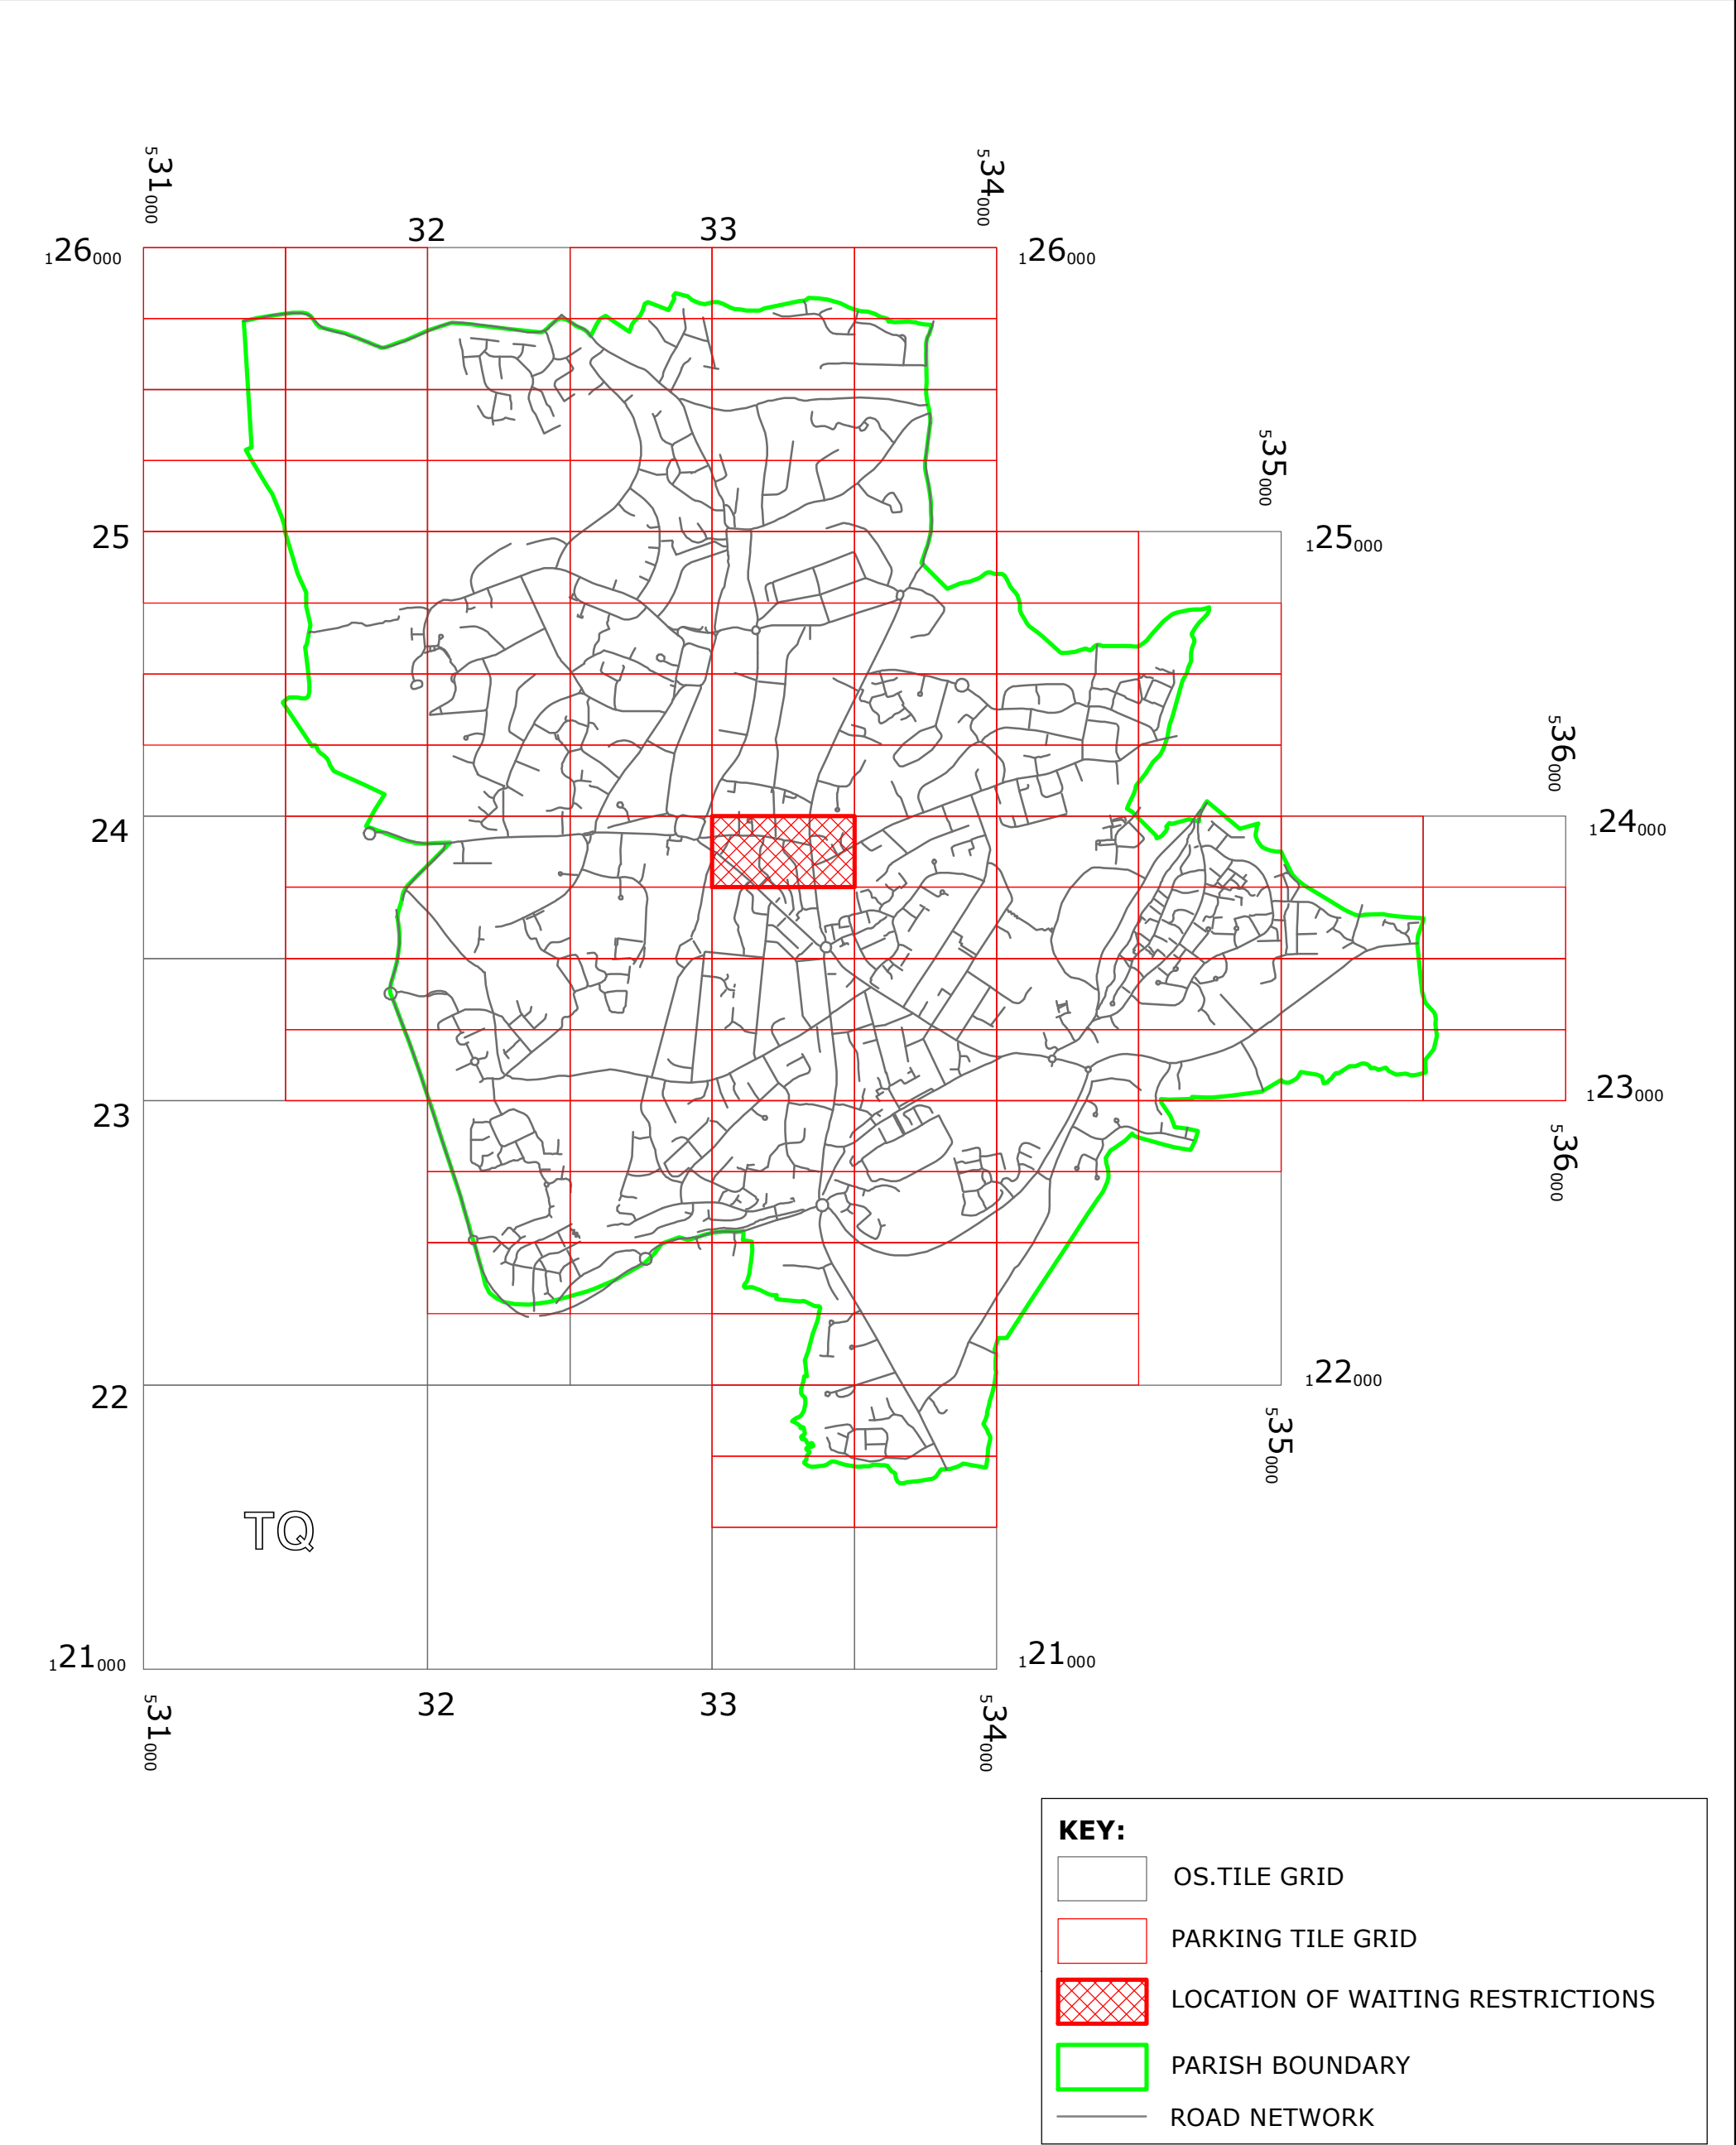


WEST SUSSEX COUNTY COUNCIL
((MID SUSSEX DISTRICT) (PARKING PLACES & TRAFFIC REGULATION)
(CONSOLIDATION N0.2) ORDER 2006)
(HAYWARDS HEATH: CHURCH ROAD AMENDMENT)
ORDER 2019

HAYWARDS HEATH: LOCATION OF WAITING RESTRICTIONS



KEY:

OS.TILE GRID

PARKING TILE GRID

LOCATION OF WAITING RESTRICTIONS


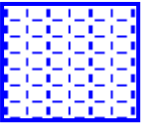
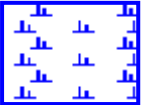
PARISH BOUNDARY

ROAD NETWORK

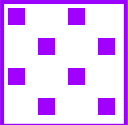
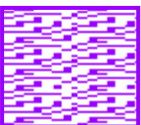
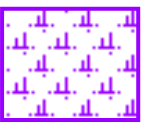
Key for Waiting Restrictions

All areas over which the provision of the orders apply are defined by the shaded areas as shown on the following plans plus a contiguous area not indicated on the plans of verge and/or footway between the carriageway edge and the highway boundary. The plans in this schedule are based upon grid references of the Ordnance Survey National Grid defined by the OSGB 36 triangulation.

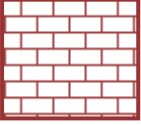

Prohibition of waiting at any time

101		check	No waiting at any time
107		pat020	No waiting 8.00am-6.00pm Mon-Sat
129		shd101	No waiting 8.00am-5.00pm Mon-Sat

Free Limited Waiting

716		shd62	Waiting limited to 1hr No return within 1hr 8.00am-6.00pm Mon-Sat
724		pat019	Waiting limited to 30mins No return within 30mins 8.00am-8.00pm Mon-Sat
726		rice2	Waiting limited to 2hrs No return within 4hrs 8.00am-6.00pm Mon-Sat

Specified Vehicles

814		brick1	Loading bay-Any vehicle at any time
830		check	Disabled persons vehicles at any time

WEST SUSSEX COUNTY COUNCIL
((MID SUSSEX DISTRICT) (PARKING PLACES & TRAFFIC REGULATION)
(CONSOLIDATION NO.2) ORDER 2006)

(HAYWARDS HEATH: CHURCH ROAD AMENDMENT)
ORDER 2019 MM

West Sussex County Council in exercise of their powers under Sections 1 (1) 2 (1) and (2), 4 (2), 45, 46, 49 and 53 and Part IV of Schedule 9 of the Road Traffic Regulation Act 1984 ("the Act") as amended and of all other enabling powers and after consultation with the Chief Officer of Police in accordance with Part III of Schedule 9 to the Act hereby make the following Order:-

1. This Order shall come into operation on the Fifteenth day of July 2019 and may be cited as "West Sussex County Council ((Mid Sussex District) (Parking Places & Traffic Regulation) (Consolidation No.2) Order 2006) (Haywards Heath: Church Road Amendment) Order 2019".
2. The "West Sussex County Council (Mid Sussex District) (Parking Places & Traffic Regulation) (Consolidation No.2) Order 2006" is hereby amended by the replacement of the plan specified in the First Schedule to this Order, with the plan specified in the Second Schedule, attached hereto.

FIRST SCHEDULE
Plans to be Replaced

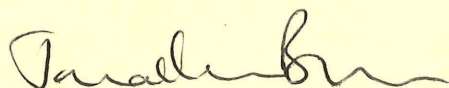
TQ3323NWN (Issue Number 5)

SECOND SCHEDULE
Replacement Plan

TQ3323NWN (Issue Number 6)

THE Common Seal of THE
 WEST SUSSEX COUNTY COUNCIL
 was hereto affixed the

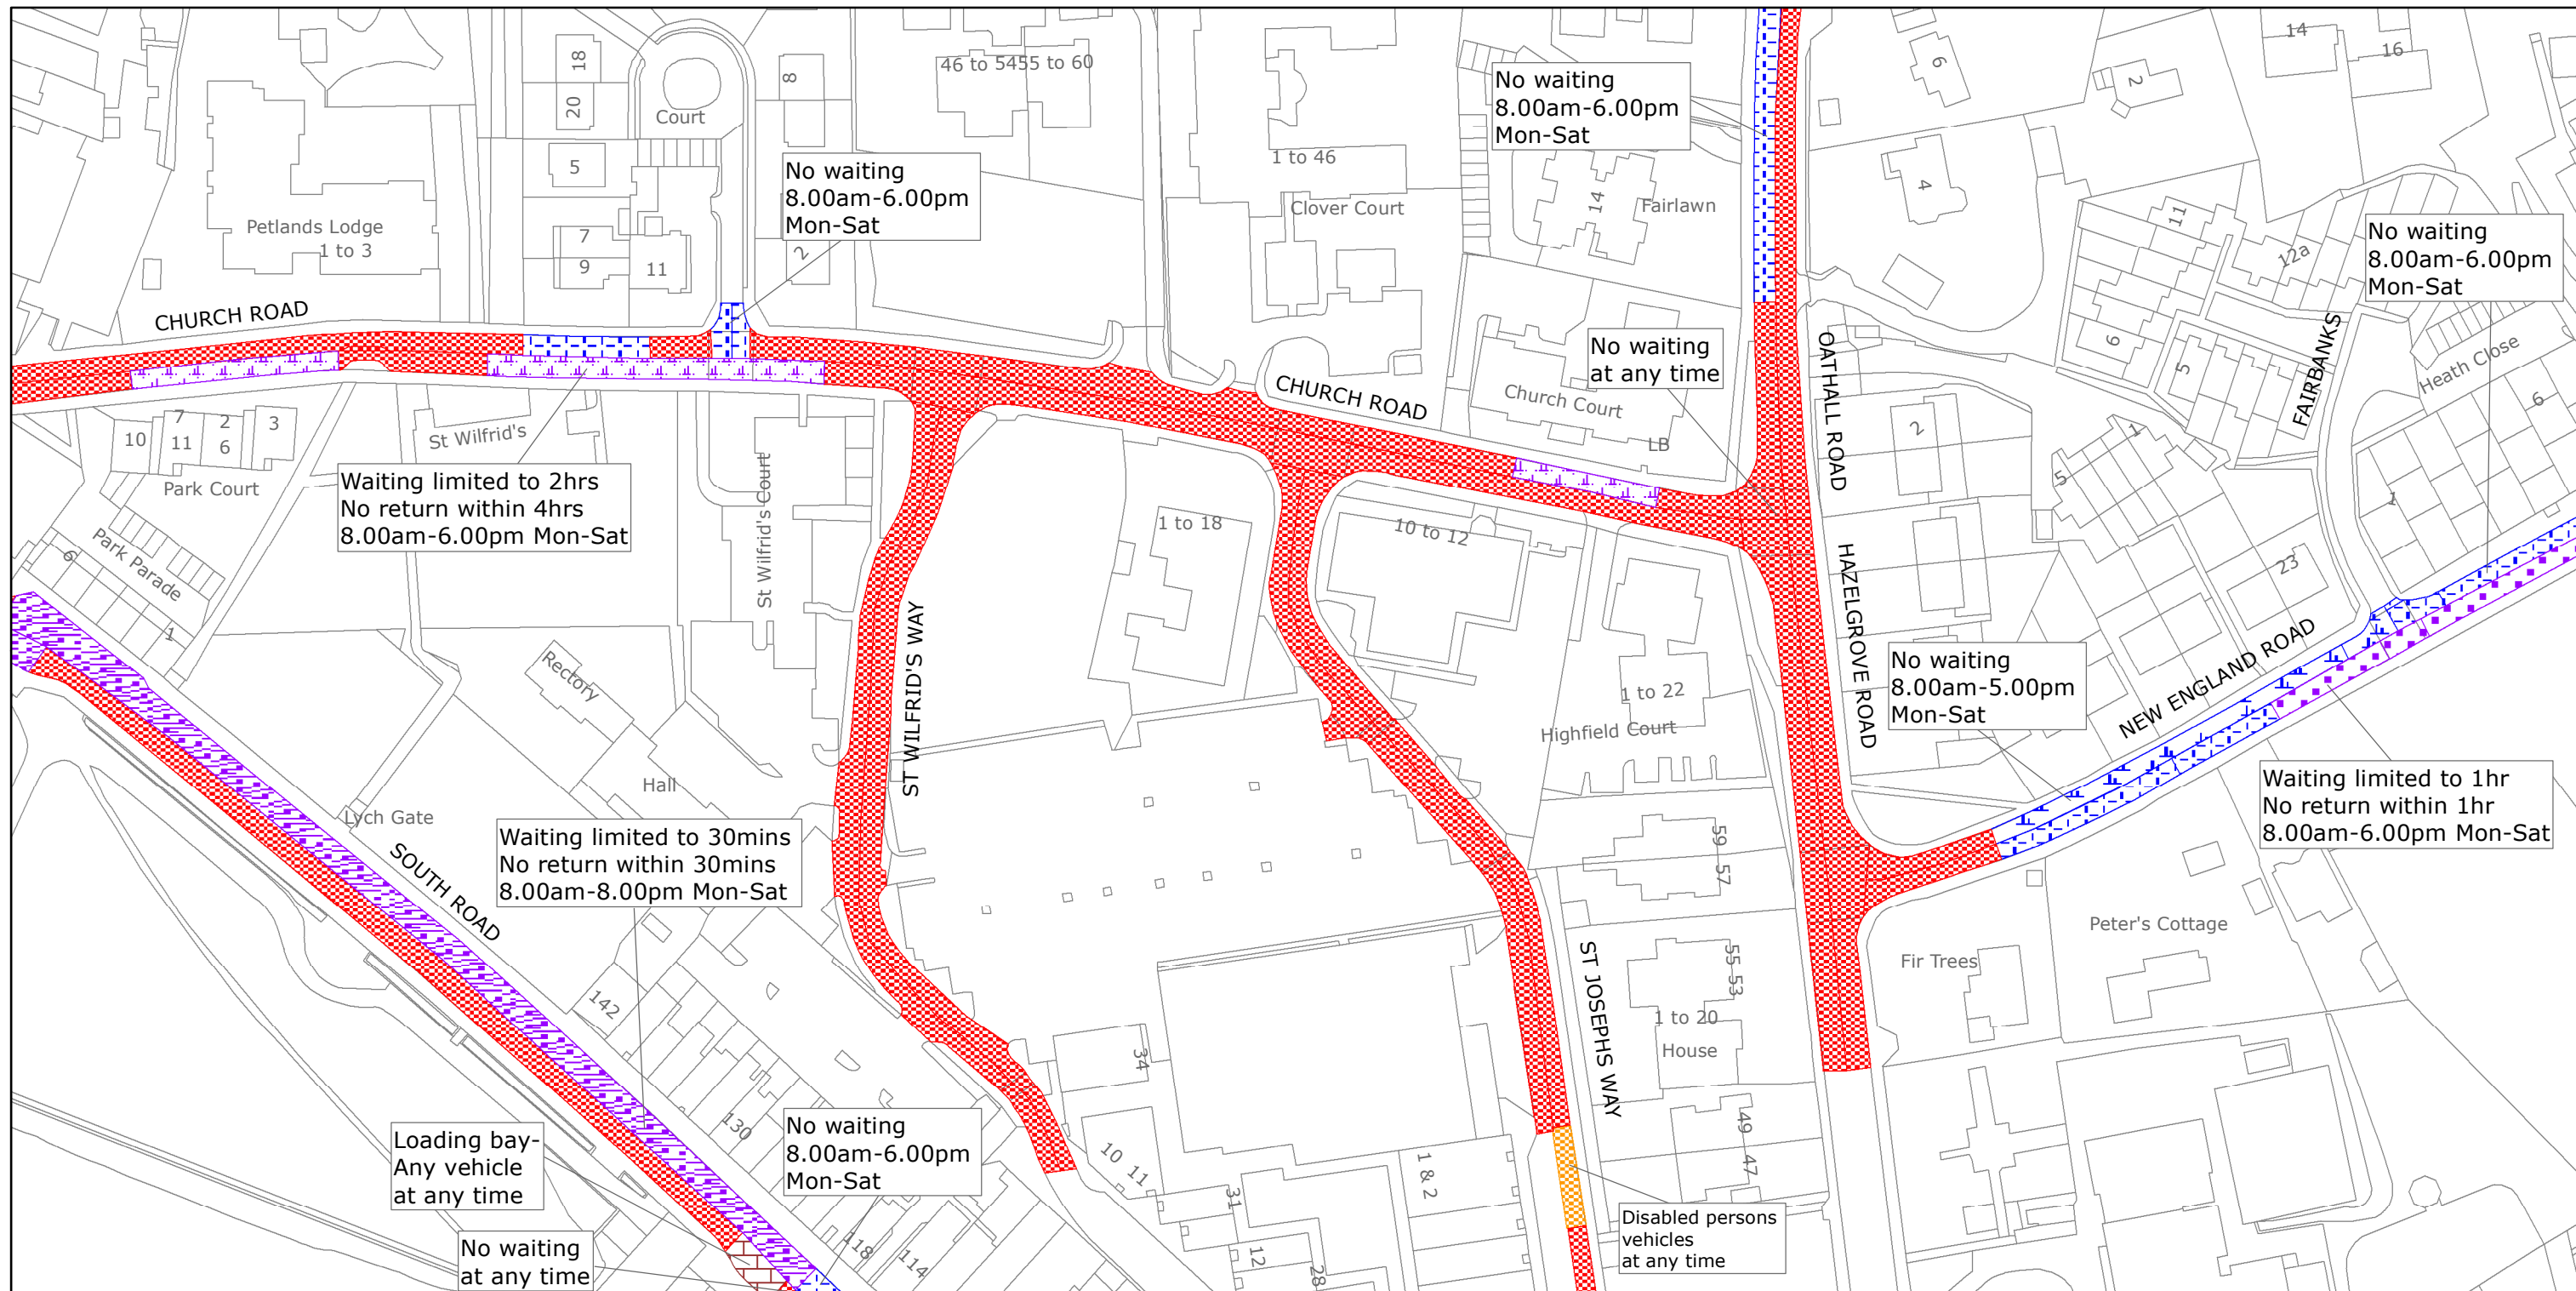
day of ^{ELEVENTH} JULY 2019



Authorised Signatory
 CMS8019-MM



04/08 DELEGATED AUTHORITY



West Sussex County Council
Highways & Transport
The Grange
Tower Street
Chichester
West Sussex
PO19 1RH

MID SUSSEX DISTRICT: HAYWARDS HEATH

WAITING RESTRICTIONS

Reproduced from or based upon 2019 Ordnance Survey mapping with permission of the Controller of HMSO (c) Crown Copyright reserved.
Unauthorised reproduction infringes Crown copyright and may lead to prosecution or civil proceedings West Sussex County Council Licence No. 100018485

TILE REF NO: TQ3323NWN

SHEET ISSUE NO 6
SHEET ACTIVE FROM - 15/07/2019



SCALE:
1:1250
at A3 size