

WEST SUSSEX COUNTY COUNCIL  
((MID SUSSEX DISTRICT)(PARKING PLACES & TRAFFIC REGULATION)  
(CONSOLIDATION NO.2) ORDER 2006)  
(LINDFIELD: BACKWOODS CLOSE AMENDMENT)  
ORDER 2023

LINDFIELD: LOCATION OF WAITING RESTRICTIONS



**KEY:**

OS.TILE GRID

PARKING TILE GRID

LOCATION OF WAITING RESTRICTIONS

PARISH BOUNDARY

ROAD NETWORK



West Sussex County Council  
Highways & Transport  
The Grange  
Tower Street  
Chichester  
West Sussex  
PO19 1RH

WEST SUSSEX COUNTY COUNCIL  
((MID SUSSEX DISTRICT)(PARKING PLACES & TRAFFIC  
REGULATION)(CONSOLIDATION NO.2) ORDER 2006)  
(LINDFIELD: BACKWOODS CLOSE AMENDMENT)  
ORDER 2023

LOCATION OF WAITING RESTRICTIONS



**WEST SUSSEX COUNTY COUNCIL**  
**((MID SUSSEX DISTRICT) (PARKING PLACES & TRAFFIC REGULATION)**  
**(CONSOLIDATION NO.2) ORDER 2006)**

**(LINDFIELD: BACKWOODS CLOSE AMENDMENT) ORDER 2023**

West Sussex County Council in exercise of their powers under Sections 1 (a) 2 (1) and (2), 4 (2), 45. 46. 49 and 53 and Part IV of Schedule 9 of the Road Traffic Regulation Act 1984 ("the Act") as amended and of all other enabling powers and after consultation with the Chief Officer of Police in accordance with Part III of Schedule 9 to the Act hereby make the following Order:-

1. The Order shall come into operation on the Eleventh day of September 2023 and may be cited as "West Sussex County Council) ((Mid Sussex District) (Parking Places & Traffic Regulation) (Consolidation No.2) Order 2006) (Lindfield: Backwoods Close Amendment) Order 2023".
2. The "West Sussex County Council ((Mid Sussex District) (Parking Places & Traffic Regulation) (Consolidation No.2) Order 2006" is hereby amended by the replacement of the plan specified in the First Schedule to this Order, with the plan specified in the Second Schedule, attached hereto.

**FIRST SCHEDULE**  
**Plan to be Replaced**


TQ3424NEN (Issue Number 1)

**SECOND SCHEDULE**  
**Replacement Plans**

TQ3424NEN (Issue Number 2)

**For and on behalf of WEST SUSSEX COUNTY COUNCIL**


*Authorised Signatory:*

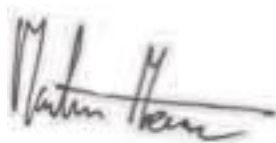


*NAME: Martin Moore*

*DATE MADE: Seventh day of September 2023*  
*CMS2203-MM*



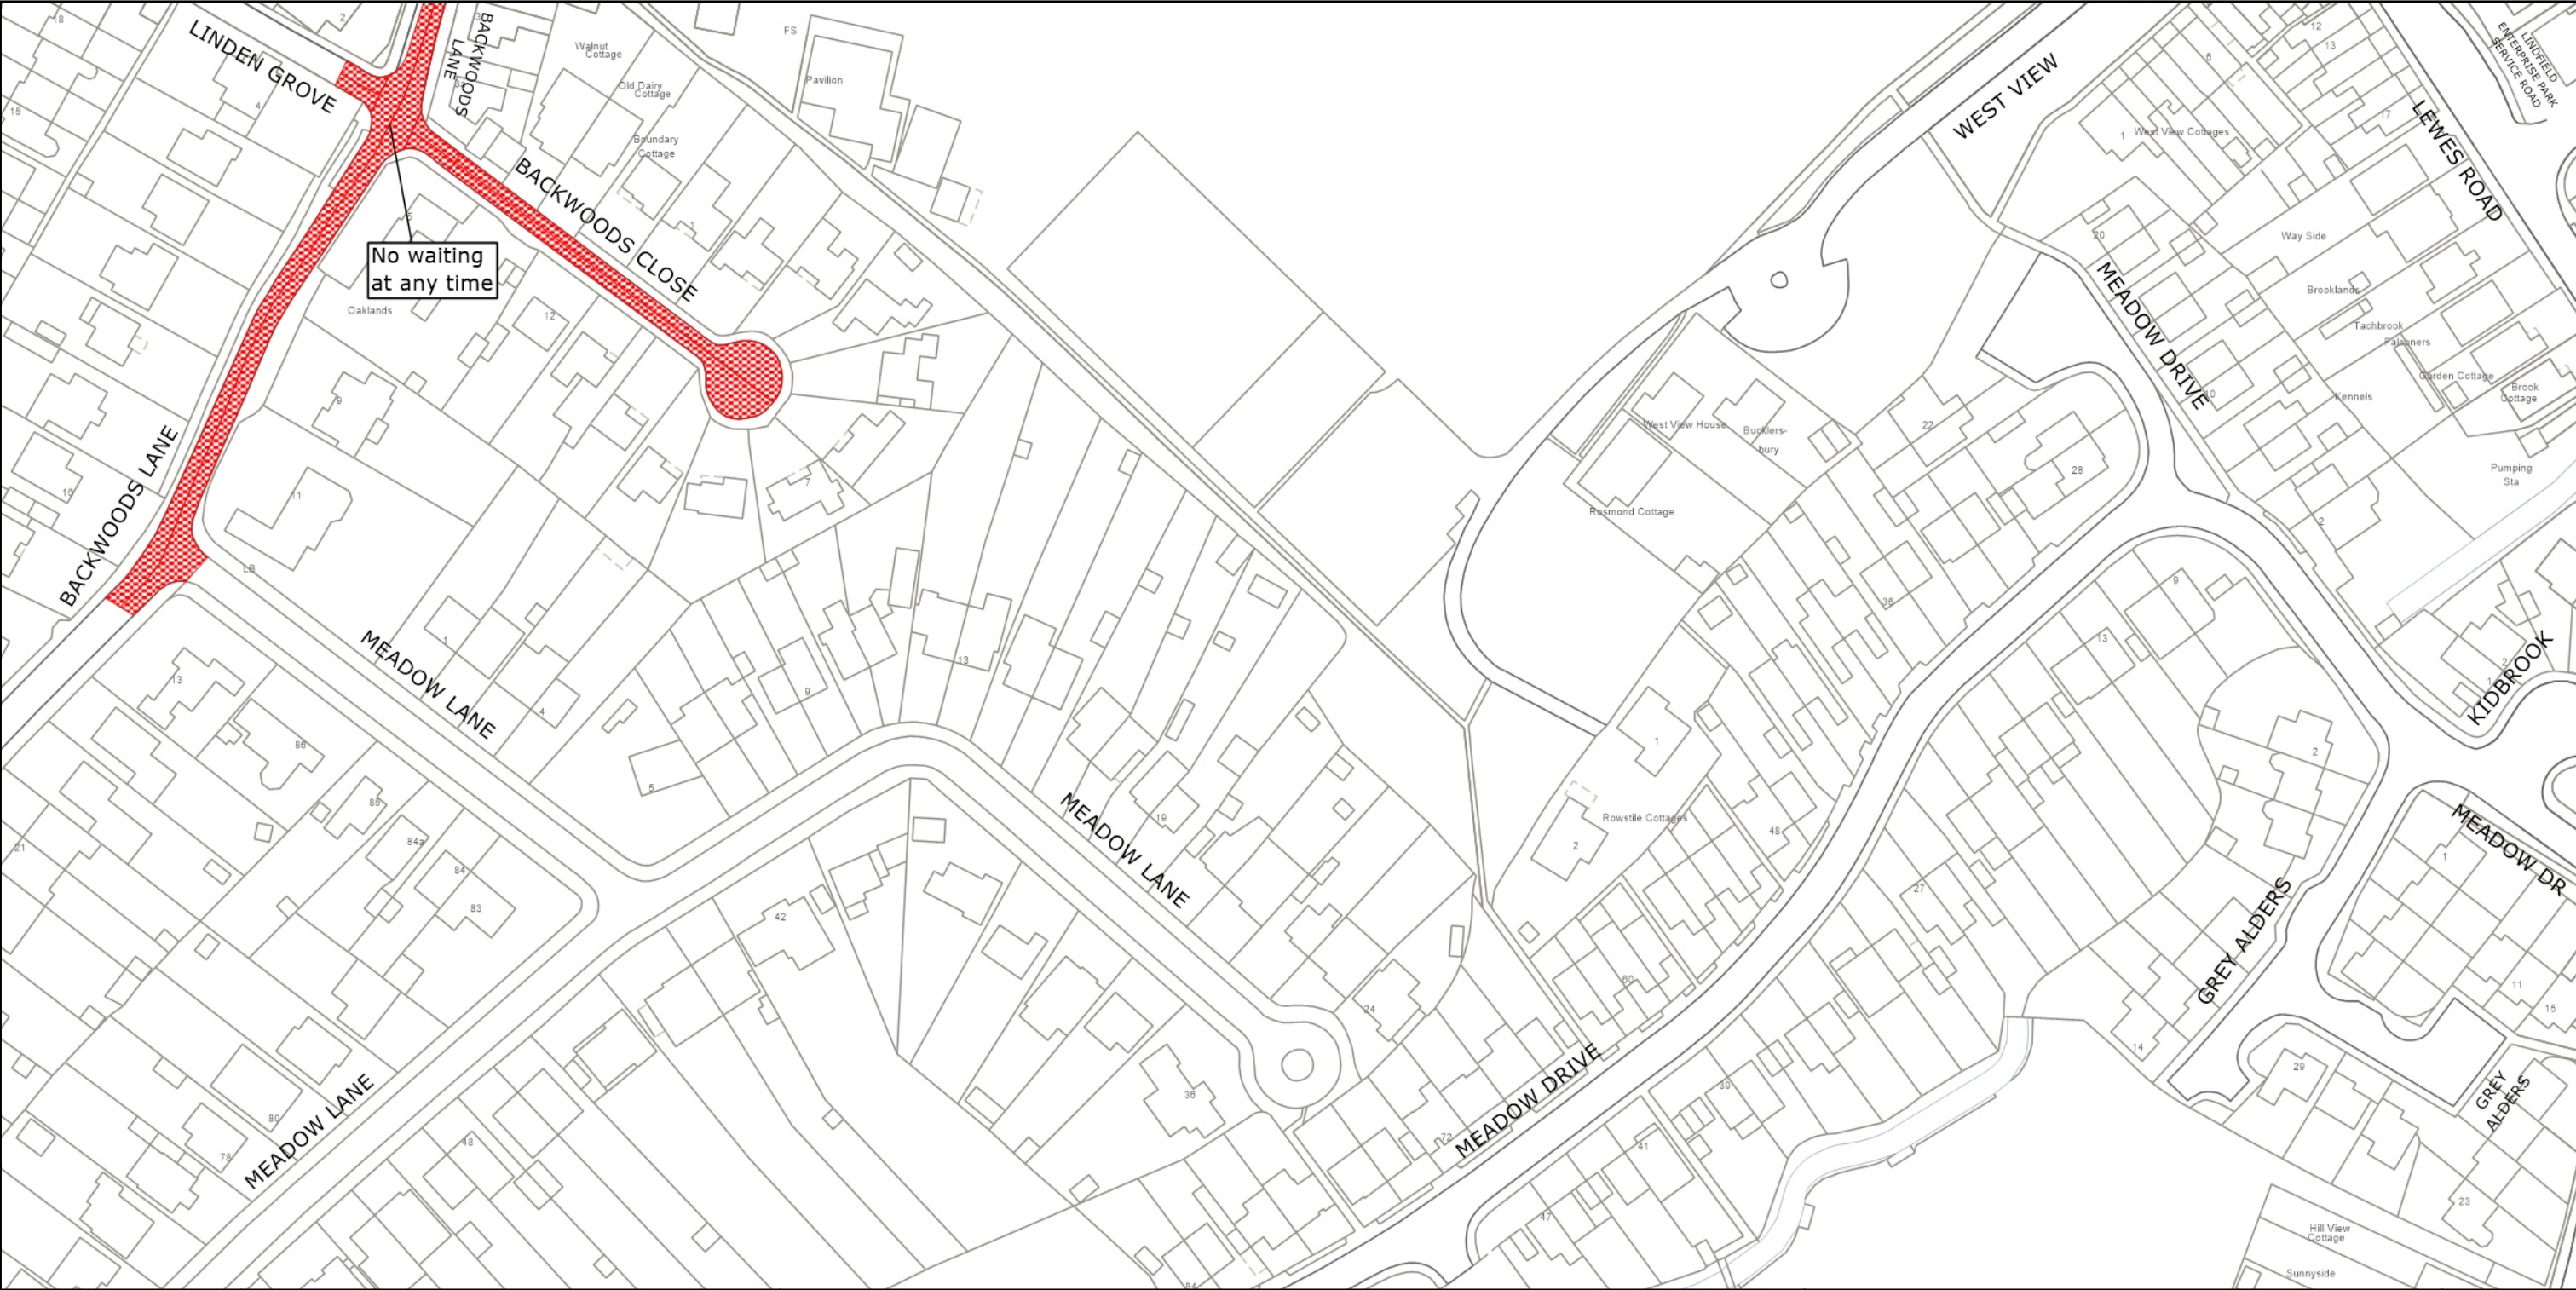

 <p>West Sussex County Council Highways &amp; Transport The Grange Tower Street Chichester West Sussex PO19 1RH</p>	<p>MID SUSSEX DISTRICT: LINDFIELD</p> <p>WAITING RESTRICTIONS</p>	<p>TILE REF NO: TQ3424NEN</p> <p>SHEET ISSUE NO 2</p> <p>SHEET ACTIVE FROM - 11.09.2023</p>	<p>N</p> <p>SCALE: 1:1250 at A3 size</p>
---	---	---	--

Reproduced from or based upon 2023 Ordnance Survey mapping with permission of the Controller of HMSO (c) Crown Copyright reserved.  
Unauthorised reproduction infringes Crown copyright and may lead to prosecution or civil proceedings West Sussex County Council Licence No. AC0000849983