

4177

WEST SUSSEX COUNTY COUNCIL
((MID SUSSEX DISTRICT) (PARKING PLACES AND TRAFFIC
REGULATION) (CONSOLIDATION NO. 2) ORDER 2006)
(AMENDMENT NO. 1) ORDER 2006.

West Sussex County Council in exercise of their powers under Sections 1 (1) 2 (1) and (2), 4 (2), 45, 46, 49 and 53 and Part IV of Schedule 9 of the Road Traffic Regulation Act 1984 ("the Act") as amended and of all other enabling powers and after consultation with the chief officer of police in accordance with Part III of Schedule 9 to the Act hereby make the following Order:-

1. This Order shall come into operation on the twenty first day of December 2006 and may be cited as "West Sussex County Council ((Mid Sussex District) (Parking Places and Traffic Regulation) (Consolidation No. 2) Orcer 2006) (Amendment No. 1) Orcer 2006"
2. The "West Sussex County Council (Mid Sussex District) (Parking Places and Traffic Regulation) (Consolidation No. 2) Order 2006" is hereby amended by the deletion from it of the plans specified in the First Schedule to this Order and the substitution of the plans attached in the Second Schedule to this Order.

FIRST SCHEDULE
(Plan numbers to be revoked)

TQ3425NES (Issue No. 3) and TQ3425SEN (Issue No. 3)


SECOND SCHEDULE
(Plans to be substituted)

TQ3425NES (Issue No. 4) and TQ3425SEN (Issue No. 4)
(as attached)

THE Common Seal of THE)
WEST SUSSEX COUNTY COUNCIL)
was hereto affixed the nineteenth)
day of December 2006)
A Paul J.)
Authorized Signatory)

2355/06



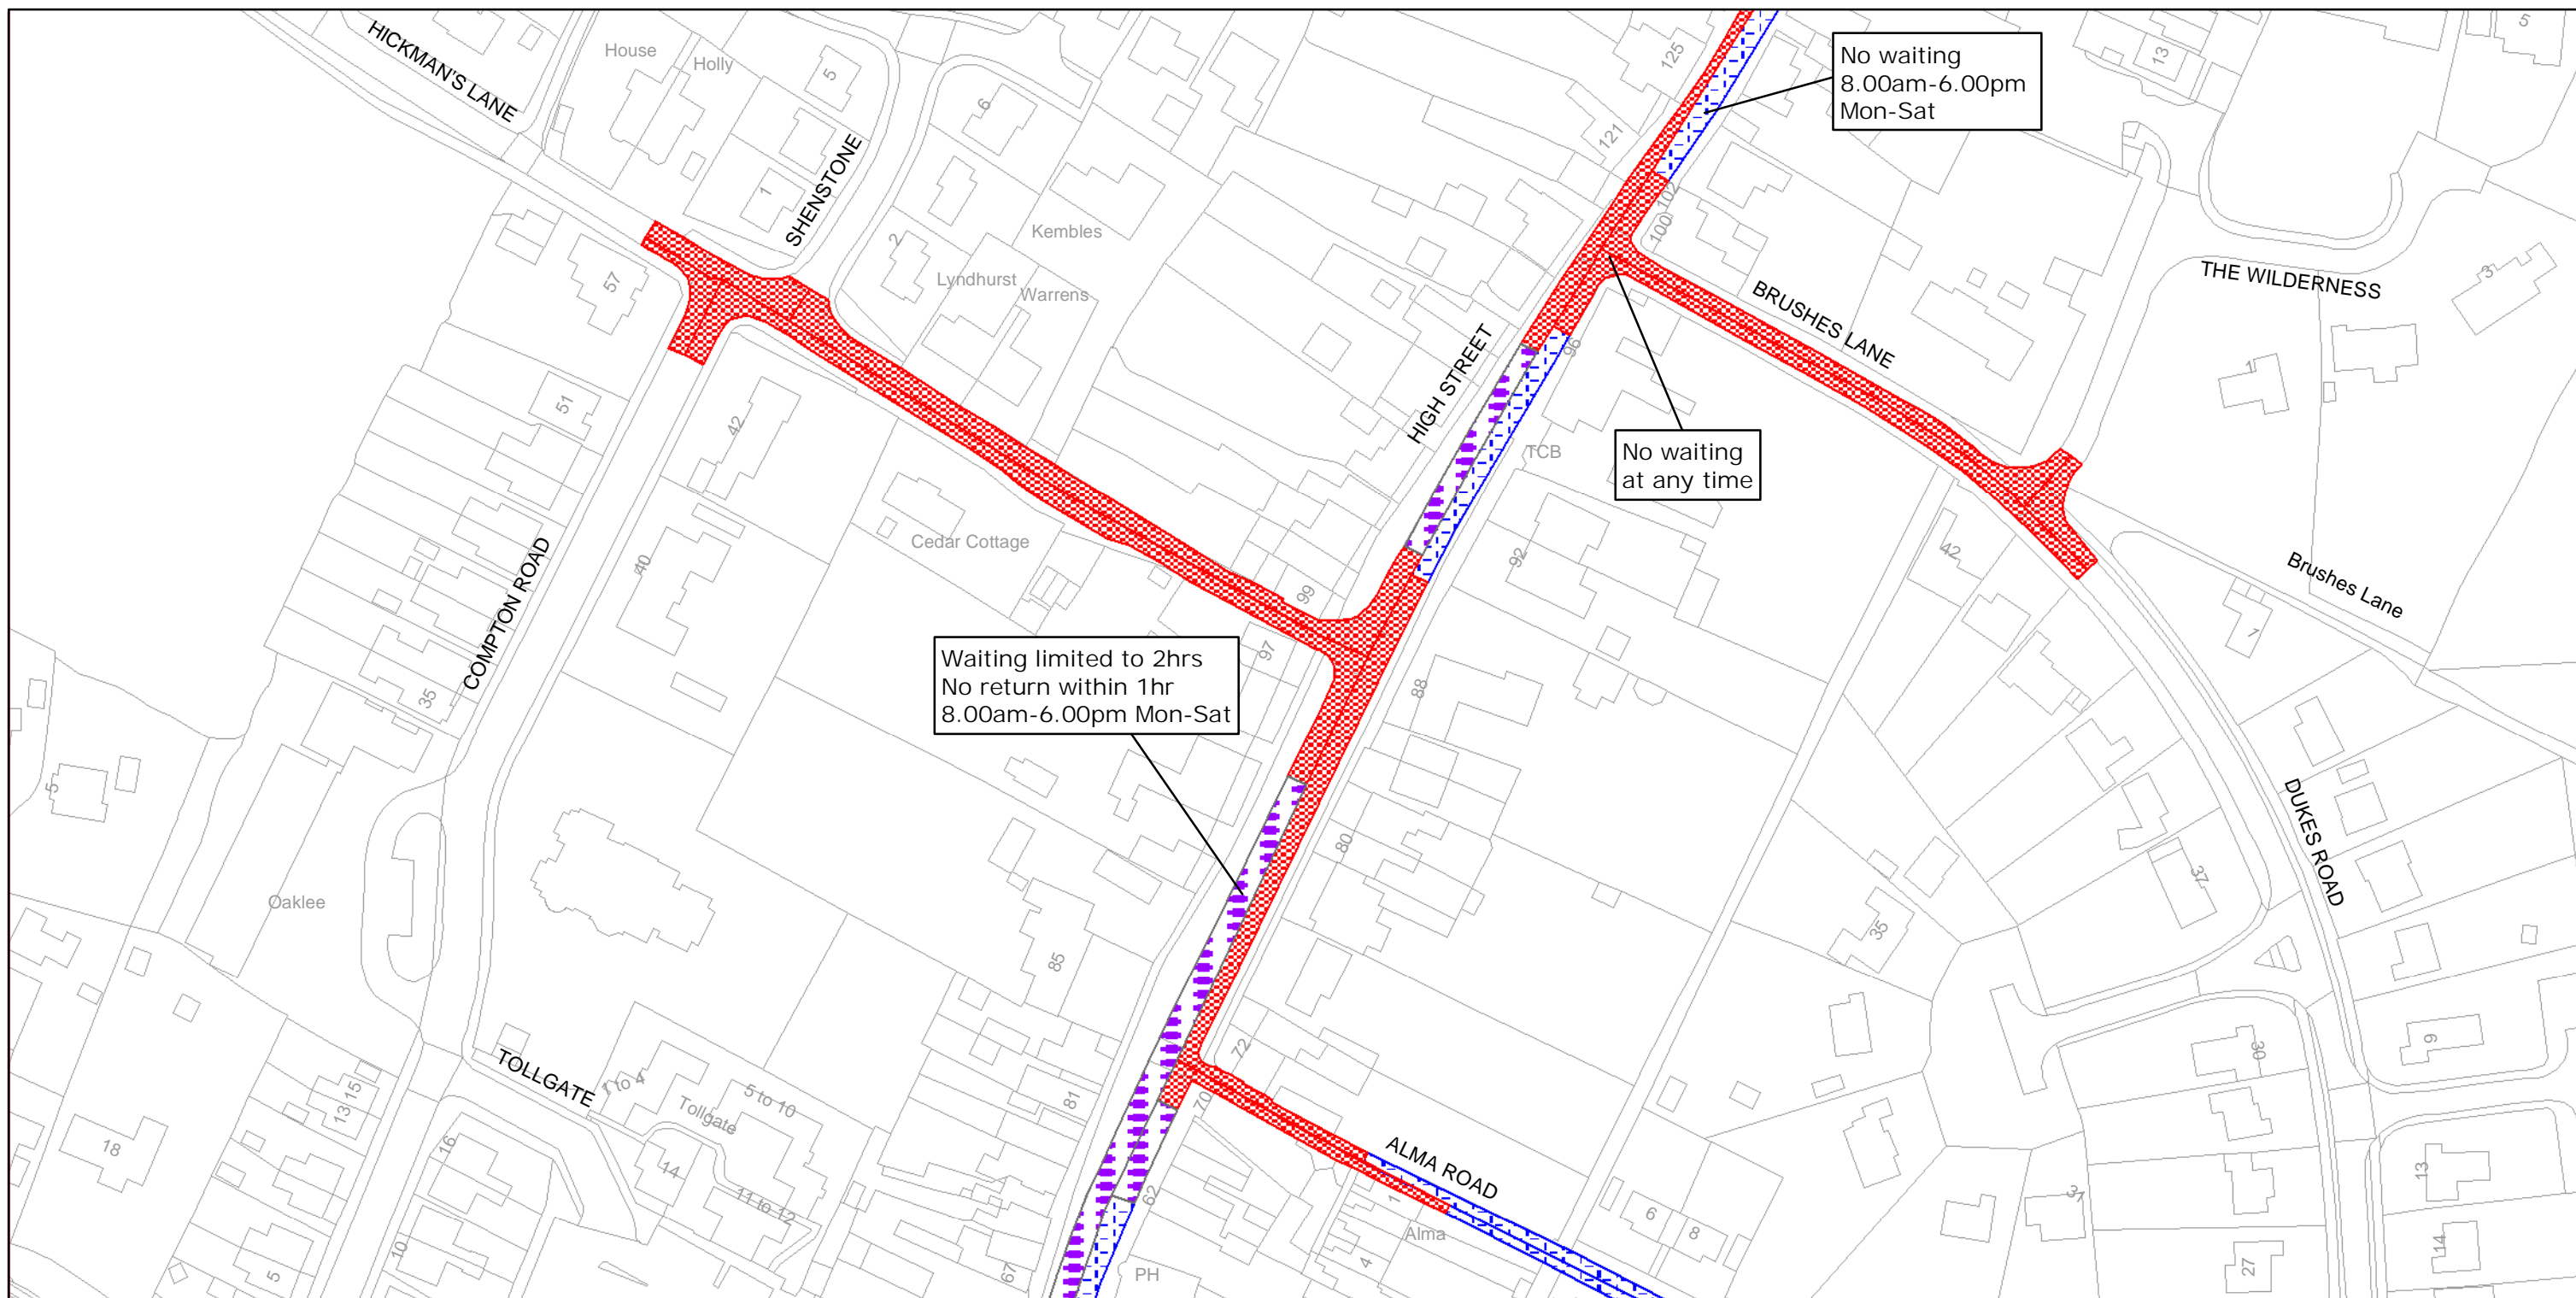


West Sussex County Council
 Highways & Transport
 The Grange
 Tower Street
 Chichester
 West Sussex
 PO19 1RH

MID SUSSEX DISTRICT: LINDFIELD
 WAITING RESTRICTIONS

Reproduced from or based upon 2006 Ordnance Survey mapping with permission of the Controller of HMSO (c) Crown Copyright reserved.
 Unauthorised reproduction infringes Crown copyright and may lead to prosecution or civil proceedings West Sussex County Council Licence No. 100018485

TILE REF NO:
 TQ3425NES
 SHEET ISSUE NO 4
 SHEET ACTIVE FROM - 21/12/2006

±
 SCALE:
 1:1250
 at A3 size

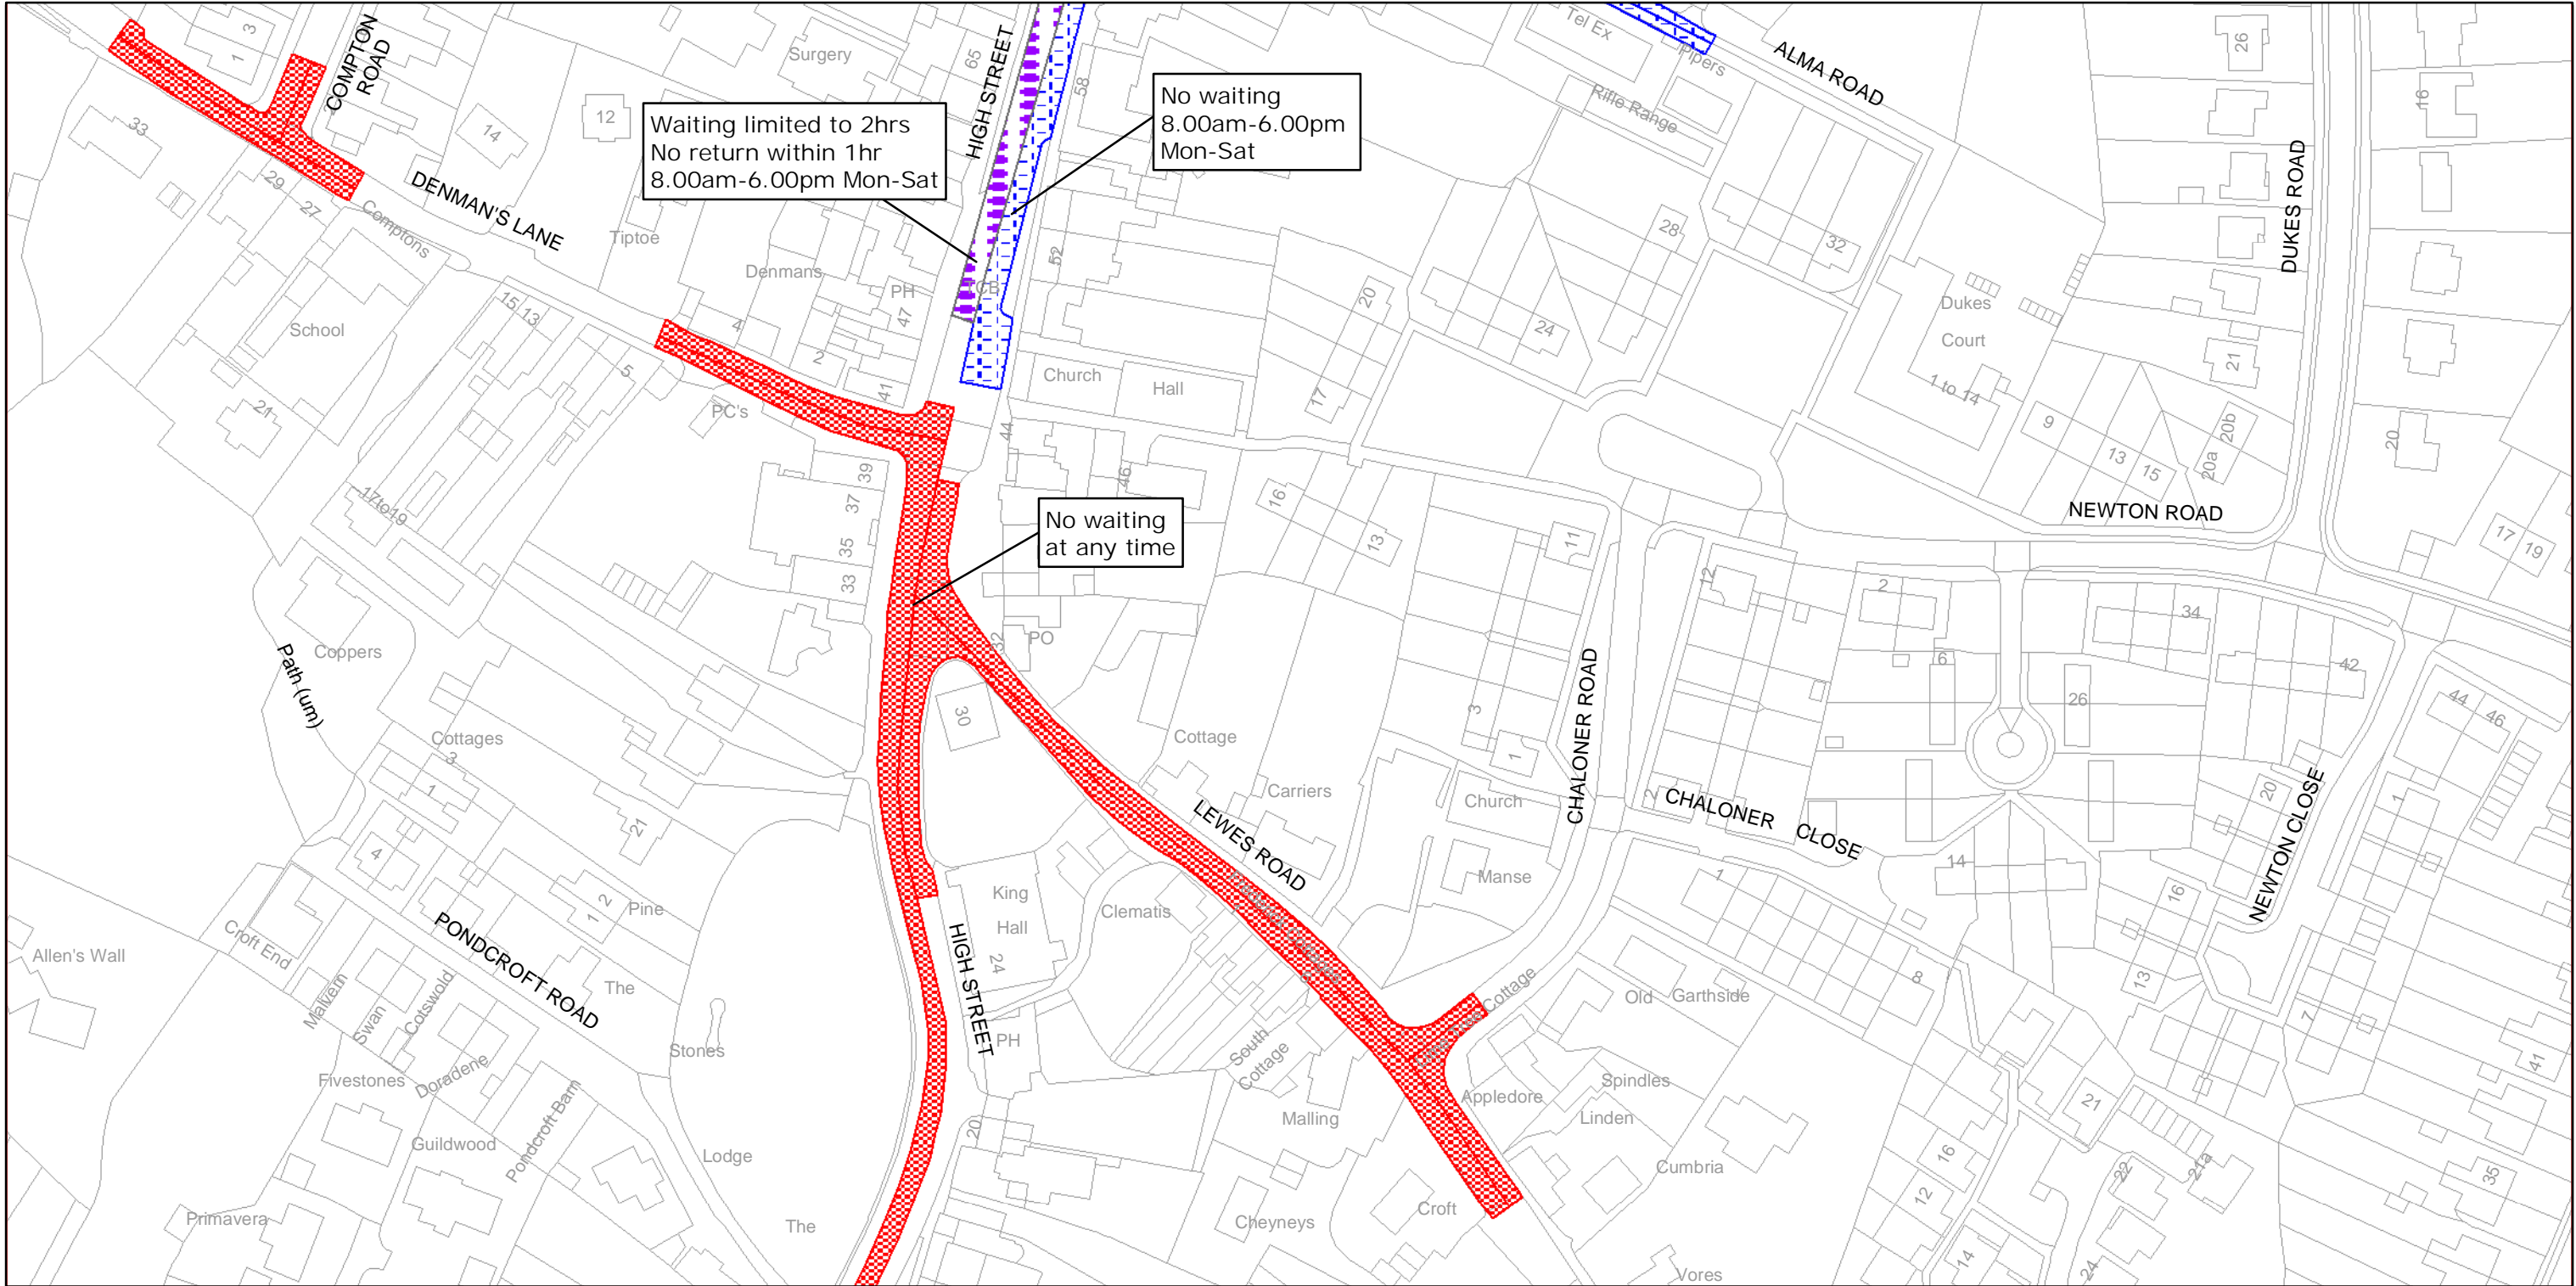


West Sussex County Council
 Highways & Transport
 The Grange
 Tower Street
 Chichester
 West Sussex
 PO19 1RH

MID SUSSEX DISTRICT: LINDFIELD
 WAITING RESTRICTIONS

Reproduced from or based upon 2006 Ordnance Survey mapping with permission of the Controller of HMSO (c) Crown Copyright reserved.
 Unauthorised reproduction infringes Crown copyright and may lead to prosecution or civil proceedings West Sussex County Council Licence No. 100018485

TILE REF NO:
 TQ3425SEN

SHEET ISSUE NO 4
 SHEET ACTIVE FROM - 21/12/2006

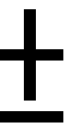

SCALE:
 1:1250
 at A3 size