


WEST SUSSEX COUNTY COUNCIL
((MID SUSSEX DISTRICT) (PARKING PLACES AND TRAFFIC REGULATION)
(CONSOLIDATION No. 2) ORDER 2006)
(TEMPORARY BOLNORE ROAD) ORDER 2008

HAYWARDS HEATH: LOCATIONS OF WAITING RESTRICTIONS

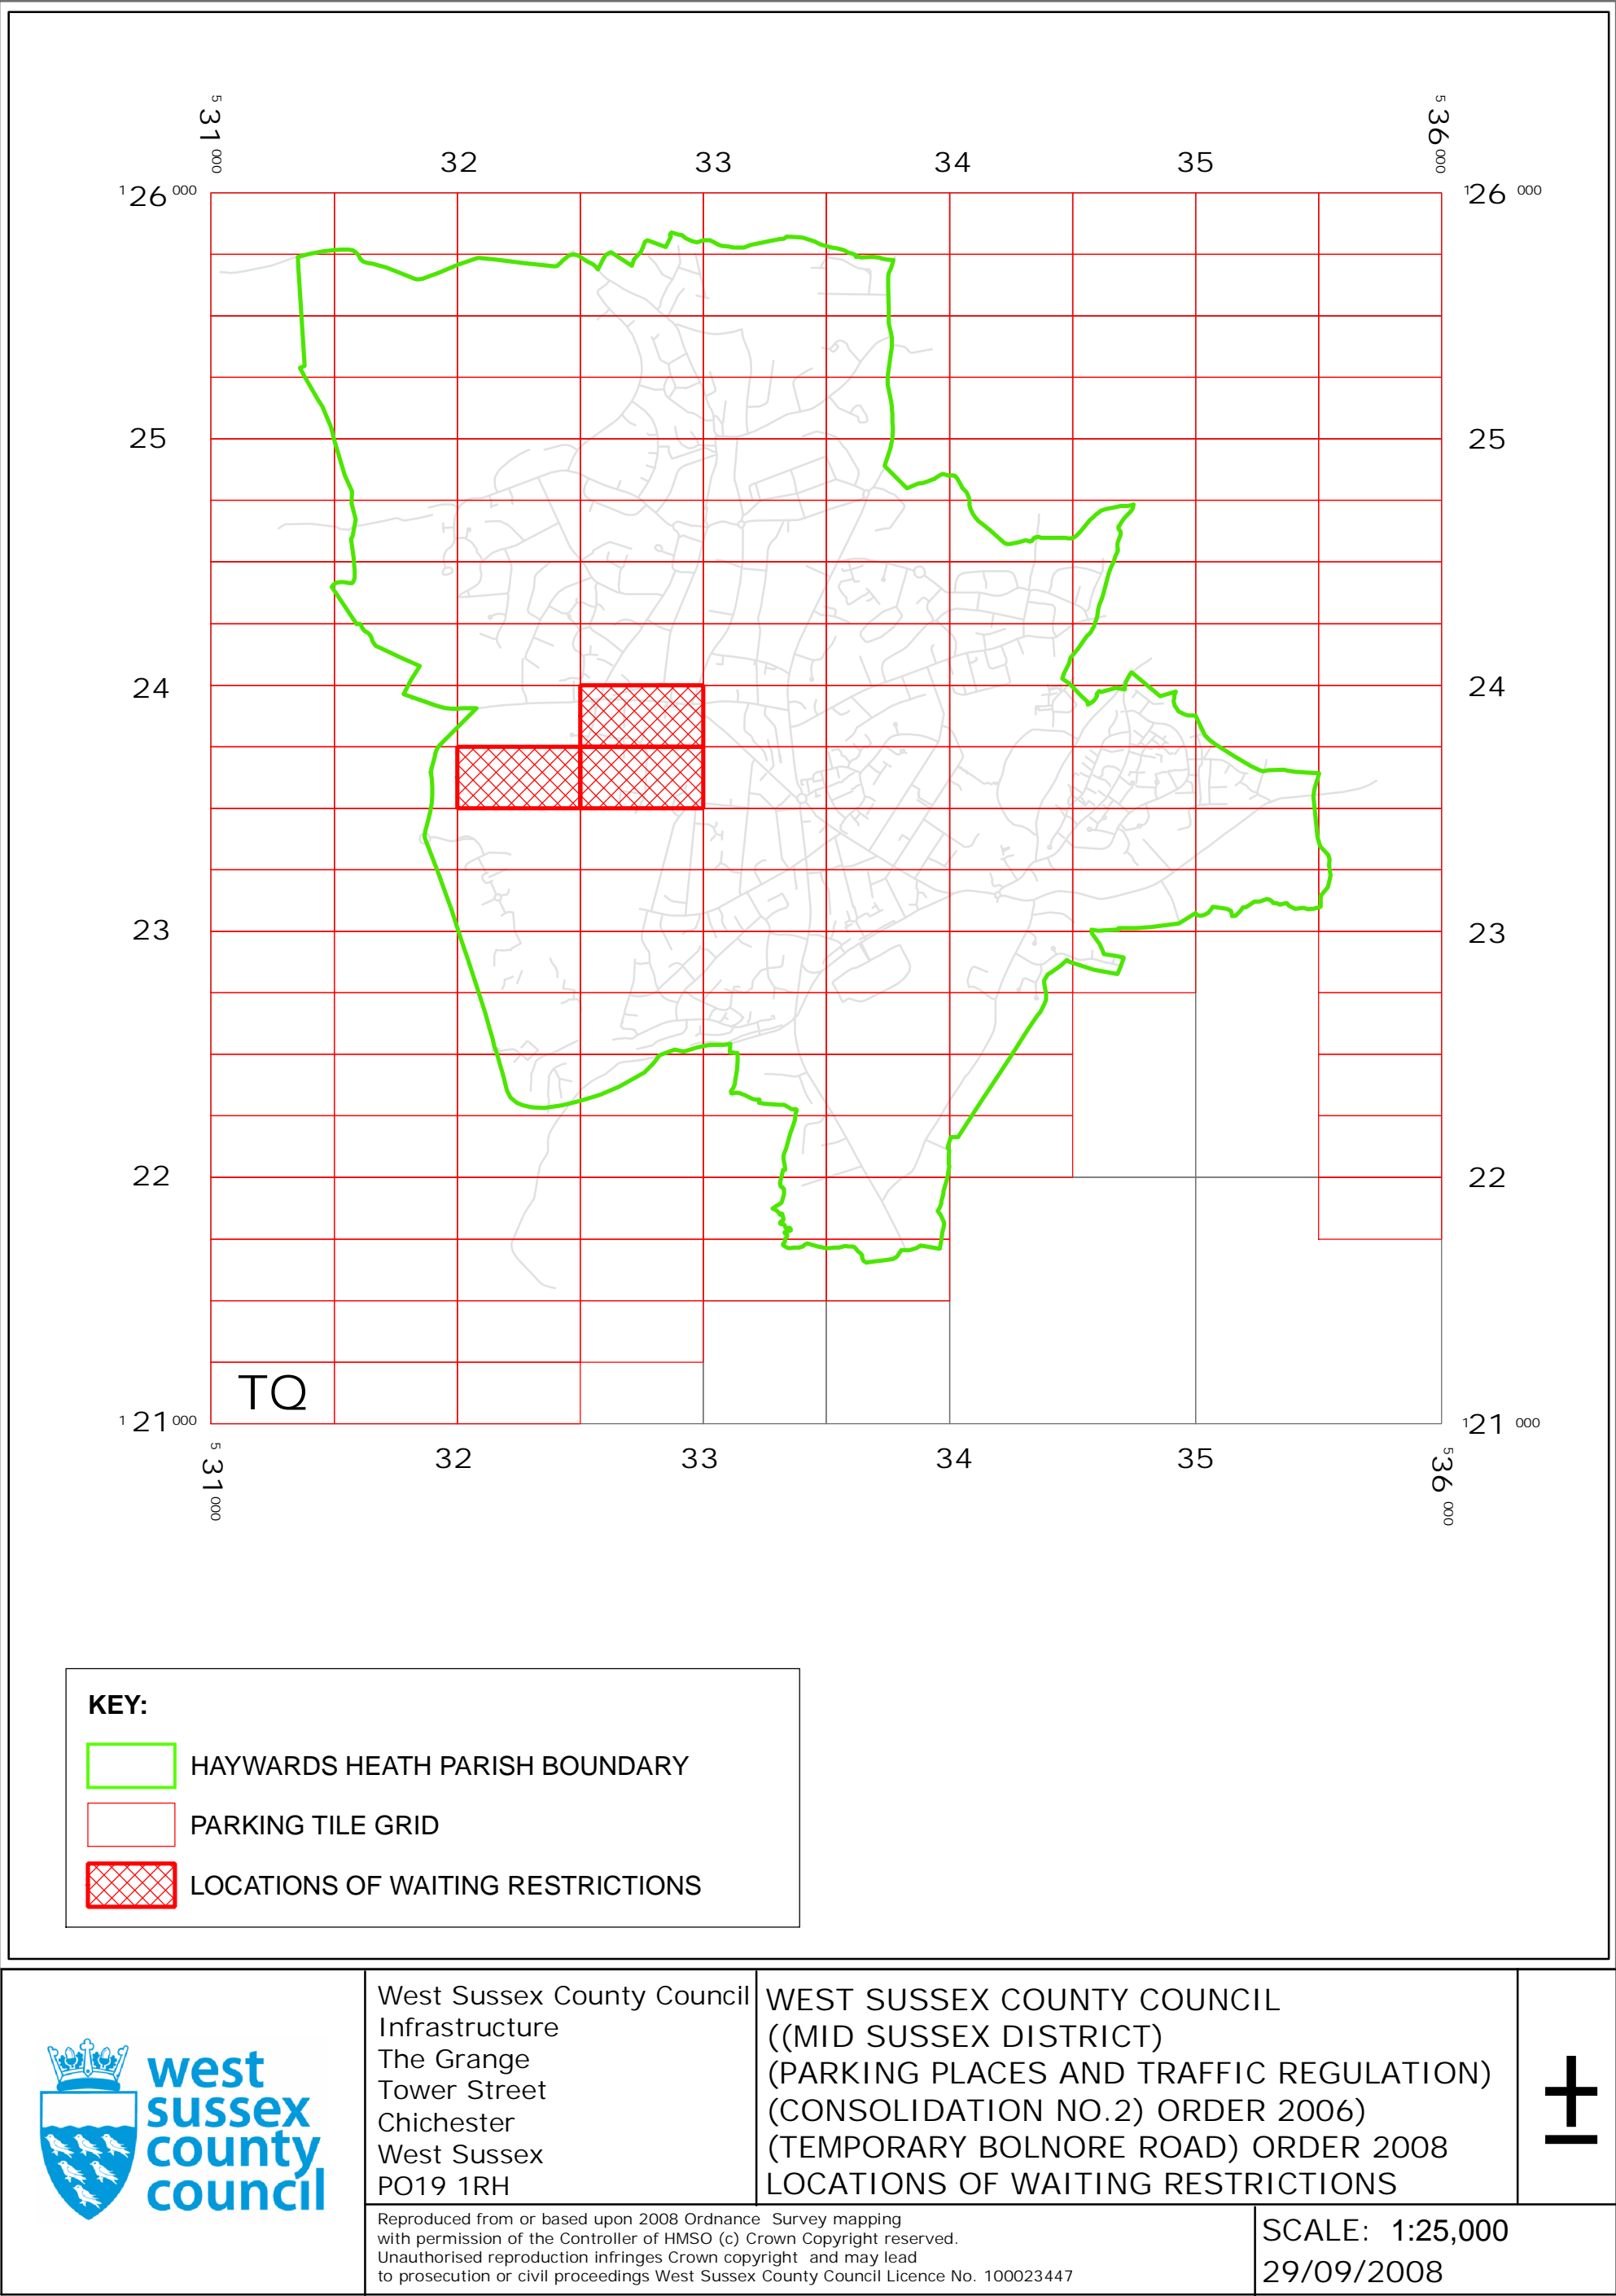

WEST SUSSEX COUNTY COUNCIL
((MID SUSSEX DISTRICT) (PARKING PLACES AND TRAFFIC
REGULATION) (CONSOLIDATION NO.2) ORDER 2006)
(TEMPORARY BOLNORE ROAD) ORDER 2008

WHEREAS the County Council of West Sussex ("the Council") being the traffic authority for BOLNORE ROAD, Haywards Heath is satisfied that vehicular access to the length of the said road as specified in the Schedule to this Order should be prohibited to allow the freeflow of traffic on the highway and the safe movement of construction vehicles entering Bolnore Village site.

NOW THEREFORE, the Council in exercise of their powers under Section 15 (2) of the Road Traffic Regulation Act 1984 as amended, and of all other powers enabling them in that behalf make the following Order:-

1. This Order shall come into operation on the twenty ninth day of September 2008 and may be cited as "West Sussex County Council ((Mid Sussex District) (Parking Places and Traffic Regulation) (Consolidation No. 2) Order 2006) (Temporary Bolnore Road) Order 2008."
2. The "West Sussex County Council (Mid Sussex District) (Parking Places and Traffic Regulation) (Consolidation No.2) Order 2006" is hereby amended by the temporary suspension from it of the plan specified in the First Schedule to this Order; the temporary substitution of the plan attached in the Second Schedule to this Order and, the temporary insertion of the plans attached in the Third Schedule to this Order.

FIRST SCHEDULE

Plan numbers to be temporarily suspended

TQ3223NEN (Issue No. 3)
TQ3223NES (Issue No. 3)

SECOND SCHEDULE

Plans to be temporarily substituted
(as attached)

TQ3223NEN (Issue No. 4)
TQ3223NES (Issue No. 4)


THIRD SCHEDULE

Plan to be temporarily inserted
(as attached)

TQ3223NWS (Issue No. 1)


The COMMON SEAL of WEST SUSSEX
COUNTY COUNCIL was hereto affixed

the Twenty fourth day of September 2008
in the presence of


Authorised Signatory


TROT/5/RC

)
)
)
)
) (L.S.)
)
)
)
)

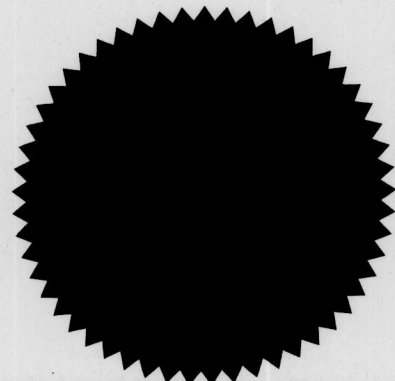

5335/6/08

OFFER DELEGATED AUTHORITY

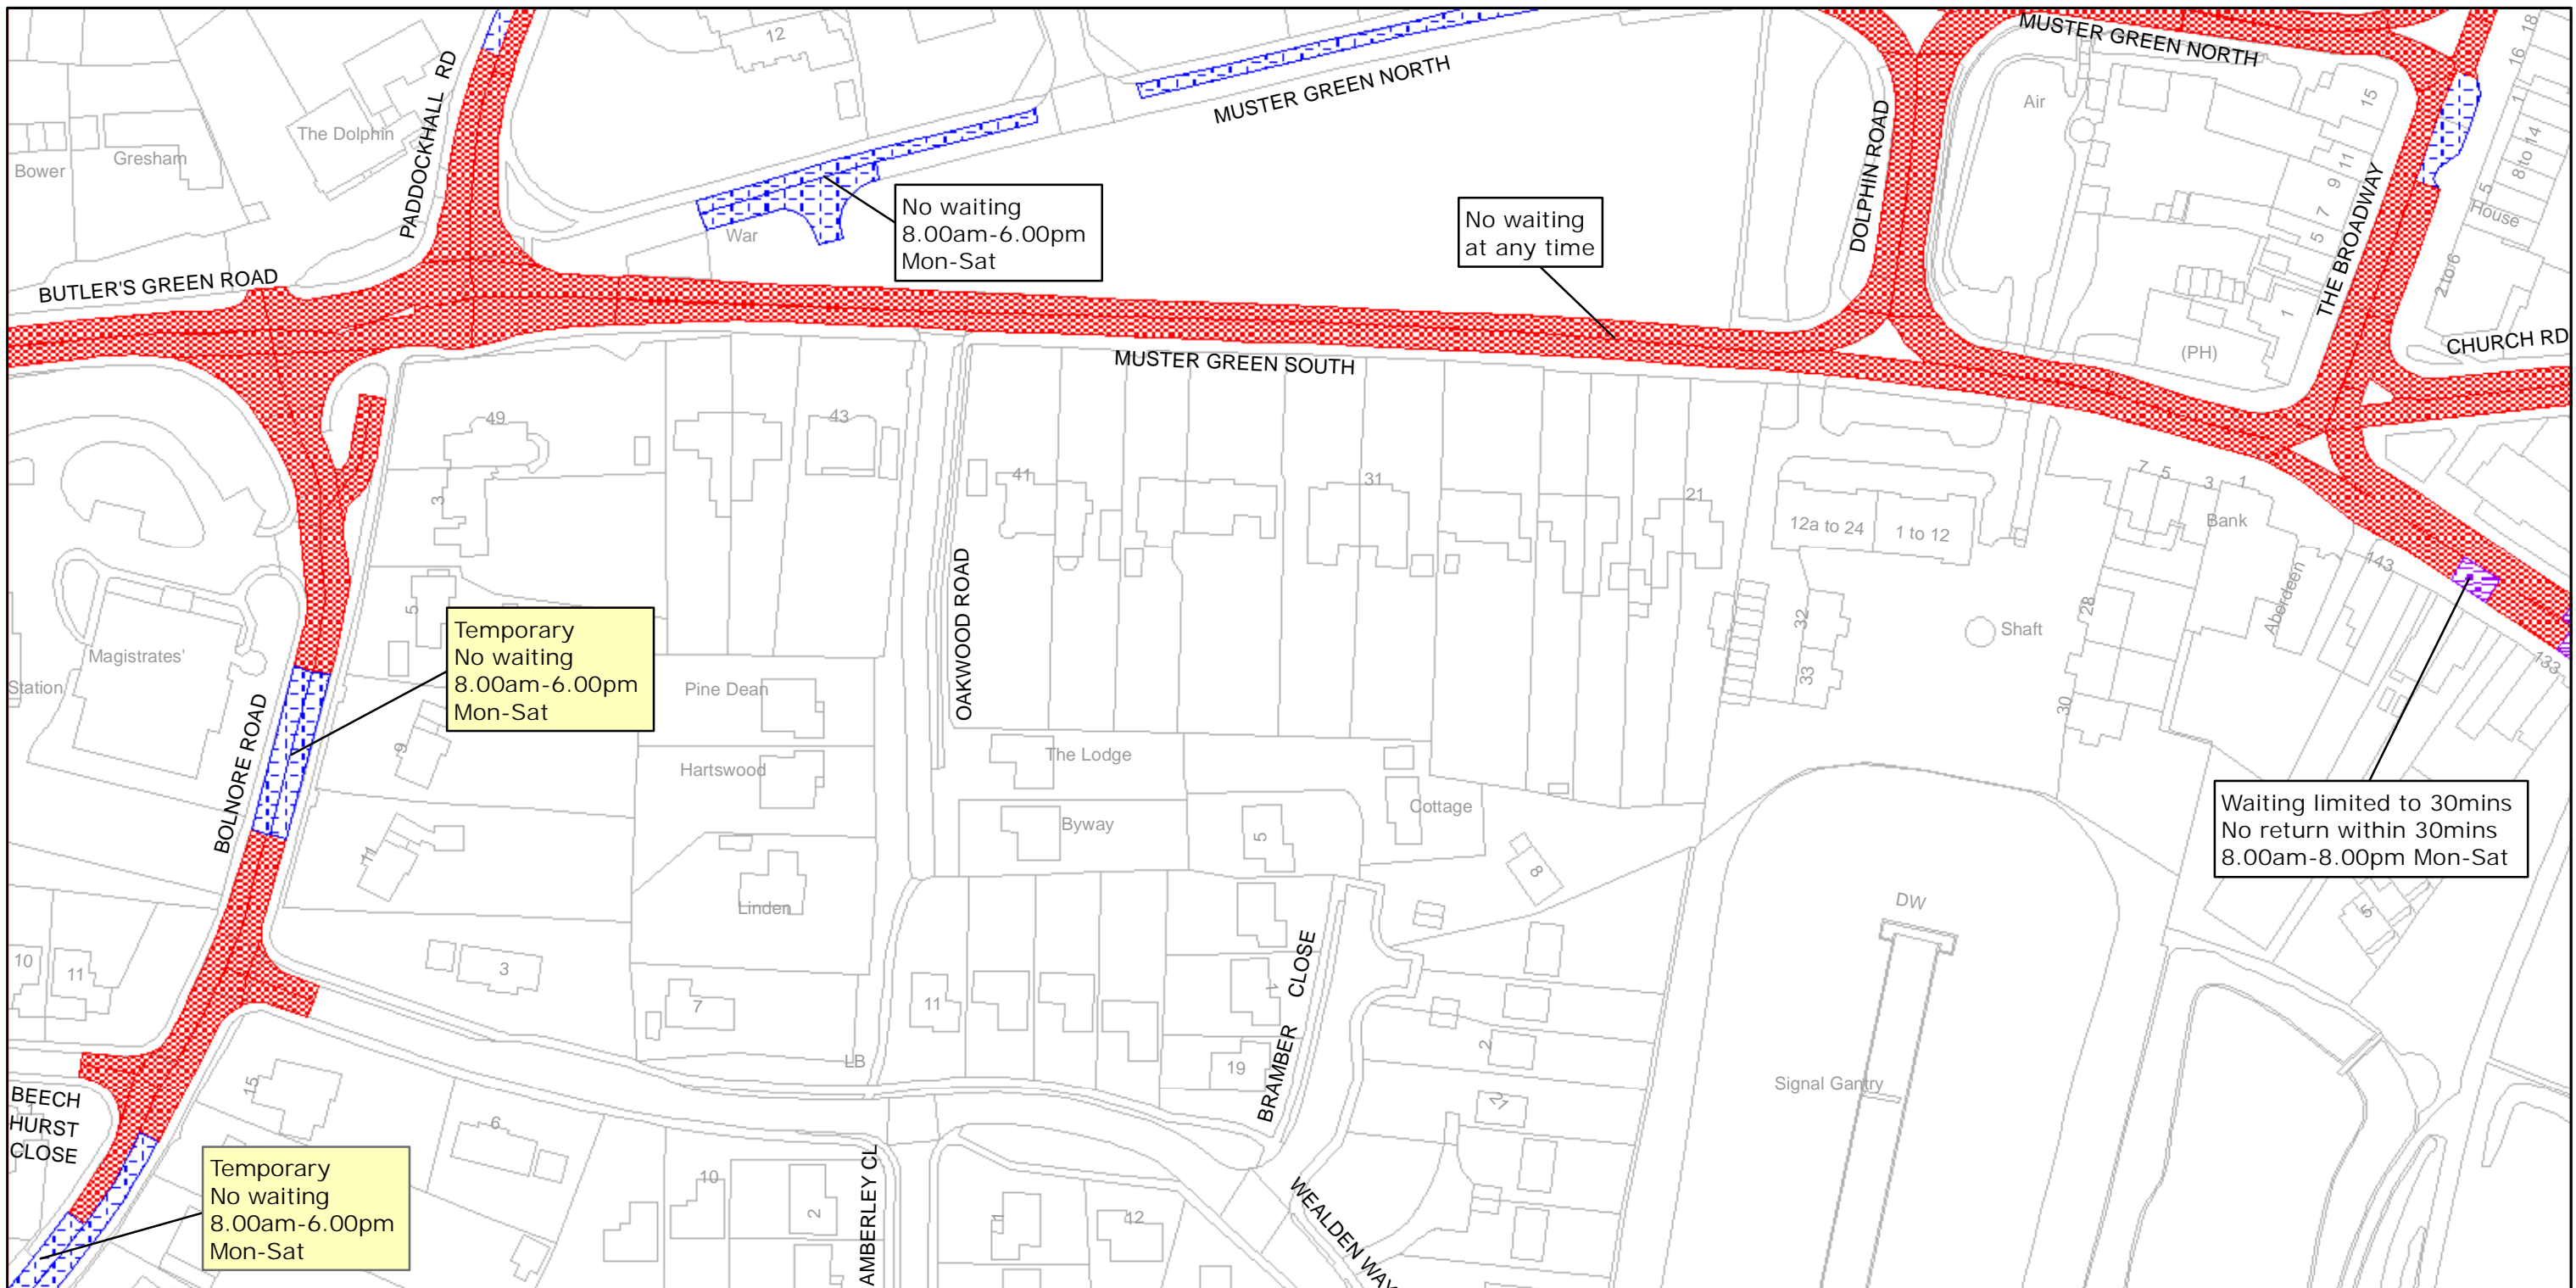

West Sussex County Council
Infrastructure
The Grange
Tower Street
Chichester
West Sussex
PO19 1RH

MID SUSSEX DISTRICT: HAYWARDS HEATH
PERMANENT WAITING RESTRICTIONS AND
TEMPORARY WAITING RESTRICTIONS

Reproduced from or based upon 2008 Ordnance Survey mapping with permission of the Controller of HMSO (c) Crown Copyright reserved.
Unauthorised reproduction infringes Crown copyright and may lead to prosecution or civil proceedings West Sussex County Council Licence No. 100023447

TILE REF NO:
TQ3223NEN

SHEET ISSUE NO 4
SHEET ACTIVE FROM - 29/09/2008



SCALE:
1:1250
at A3 size



West Sussex County Council
Infrastructure
The Grange
Tower Street
Chichester
West Sussex
PO19 1RH


MID SUSSEX DISTRICT: HAYWARDS HEATH
PERMANENT WAITING RESTRICTIONS AND
TEMPORARY WAITING RESTRICTIONS

Reproduced from or based upon 2008 Ordnance Survey mapping with permission of the Controller of HMSO (c) Crown Copyright reserved.
Unauthorised reproduction infringes Crown copyright and may lead to prosecution or civil proceedings West Sussex County Council Licence No. 100023447


TILE REF NO:
TQ3223NES

SHEET ISSUE NO 4

SHEET ACTIVE FROM - 29/09/2008

 

SCALE:
1:1250
at A3 size

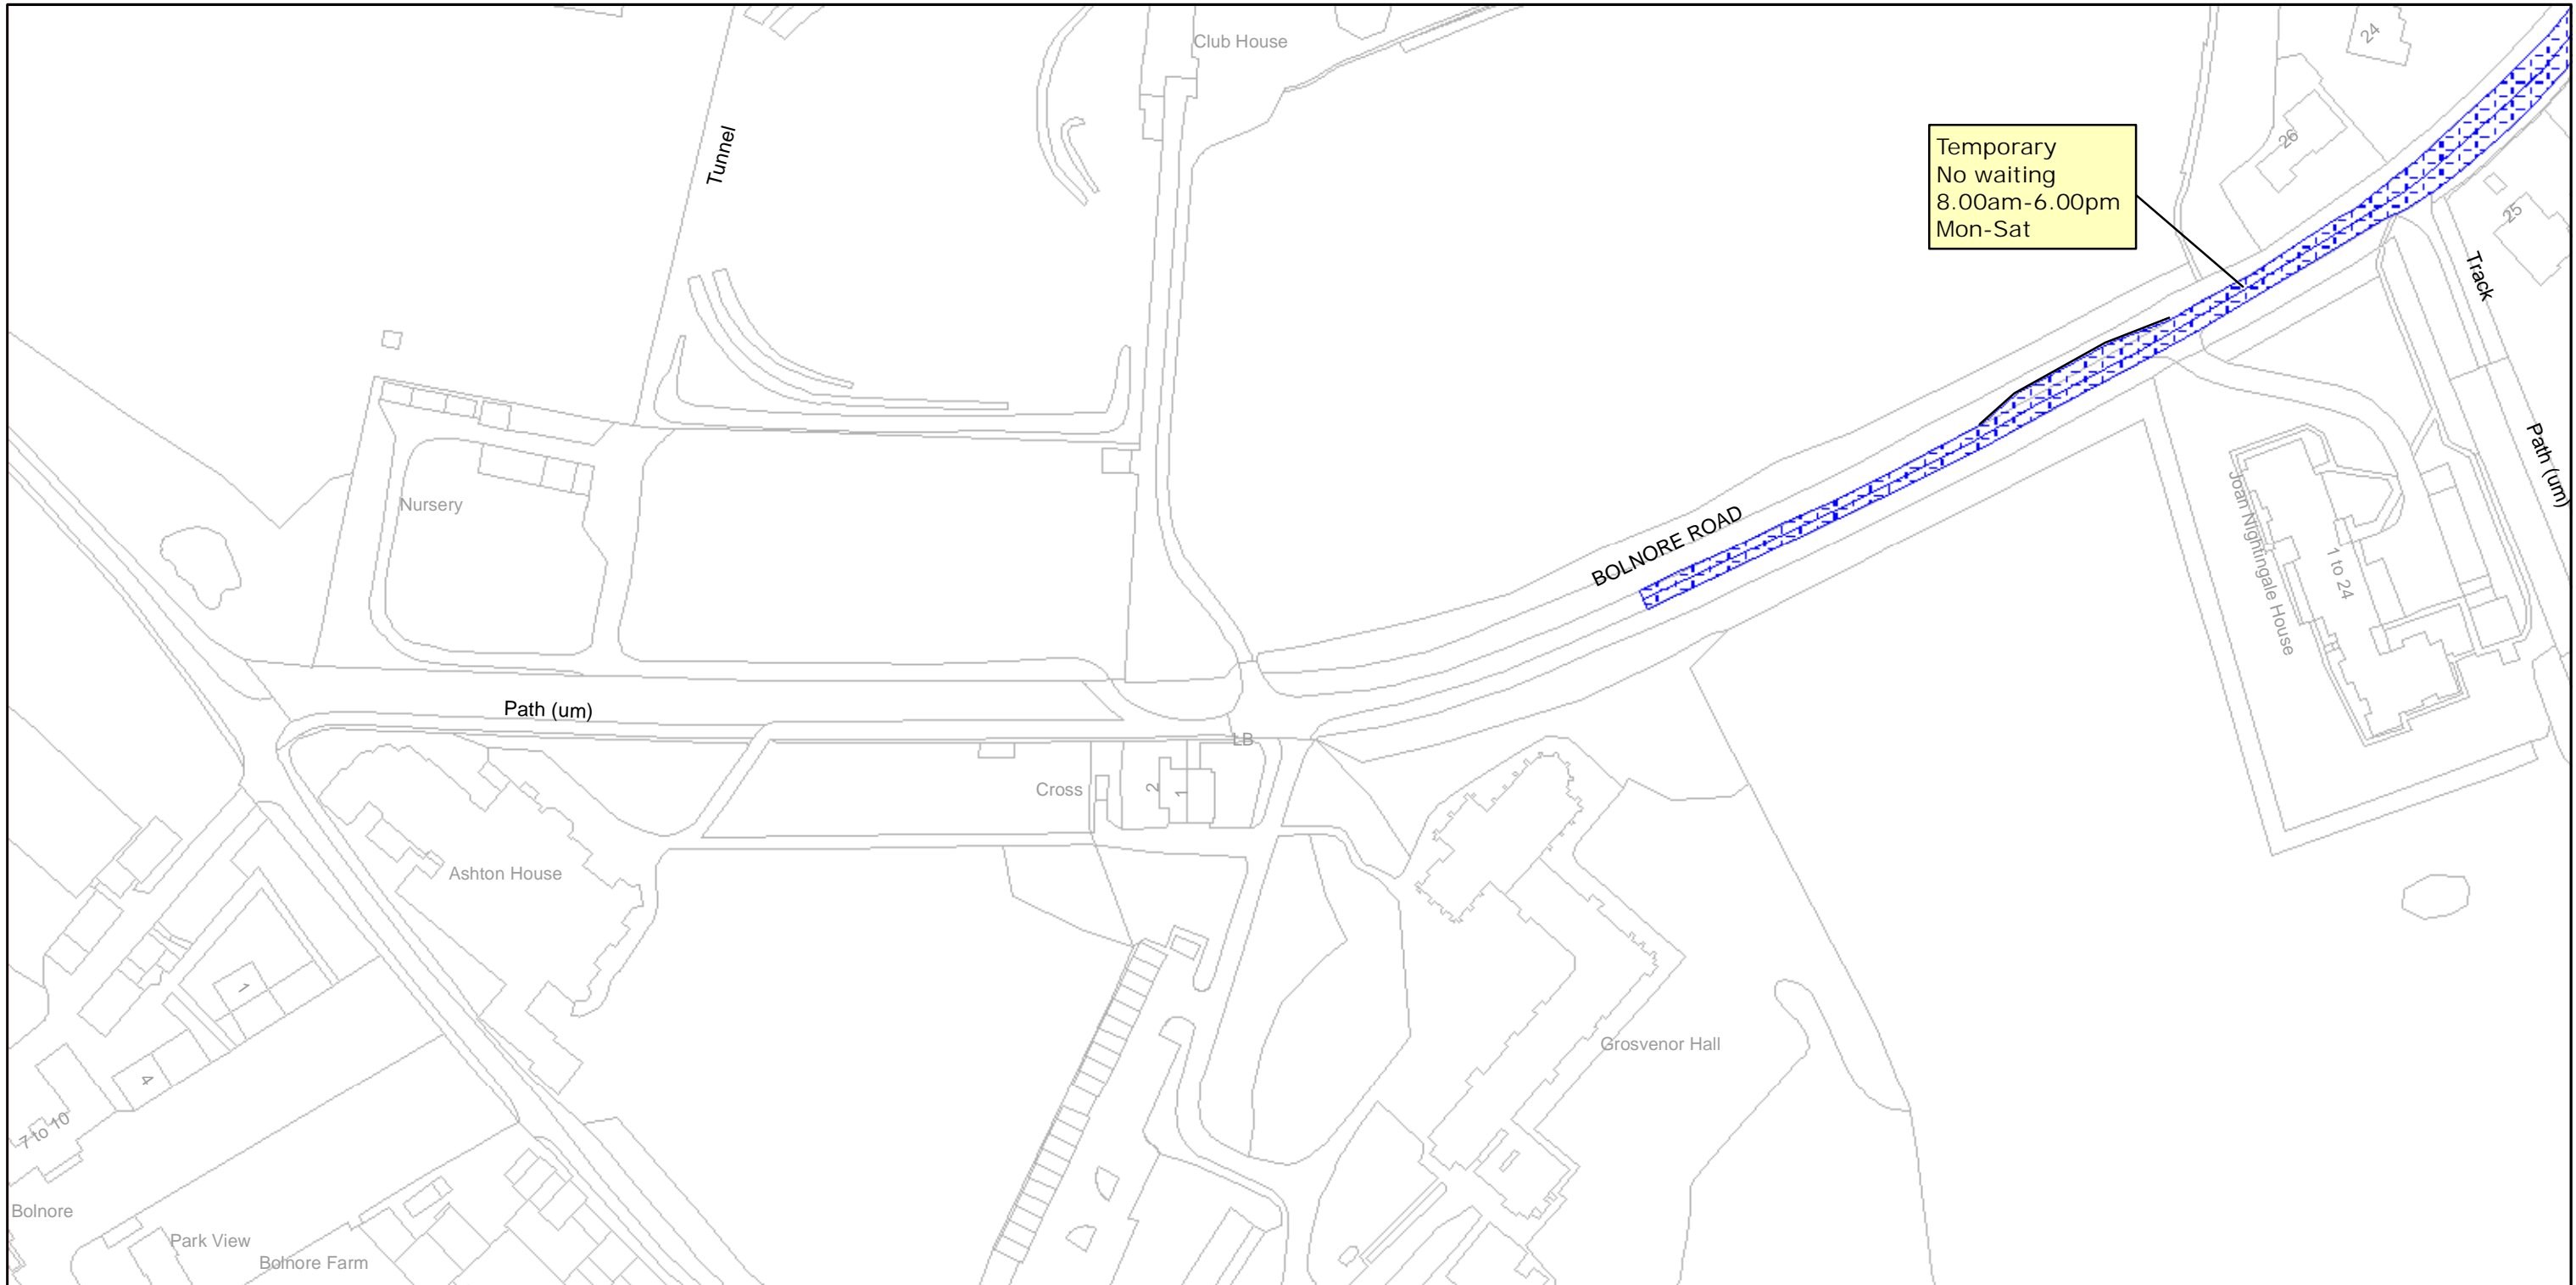

West Sussex County Council
Infrastructure
The Grange
Tower Street
Chichester
West Sussex
PO19 1RH

MID SUSSEX DISTRICT: HAYWARDS HEATH


TEMPORARY WAITING RESTRICTIONS

Reproduced from or based upon 2008 Ordnance Survey mapping with permission of the Controller of HMSO (c) Crown Copyright reserved.
Unauthorised reproduction infringes Crown copyright and may lead to prosecution or civil proceedings West Sussex County Council Licence No. 100023447

TILE REF NO:
TQ3223NWS

SHEET ISSUE NO 1

SHEET ACTIVE FROM - 29/09/2008

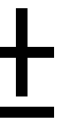

SCALE:
1:1250
at A3 size