


WEST SUSSEX COUNTY COUNCIL
((MID SUSSEX DISTRICT) (PARKING PLACES AND TRAFFIC REGULATION)
(CONSOLIDATION No.2) ORDER 2006)
(AMENDMENT No.5) ORDER 2009

WORTH: LOCATION OF WAITING RESTRICTIONS

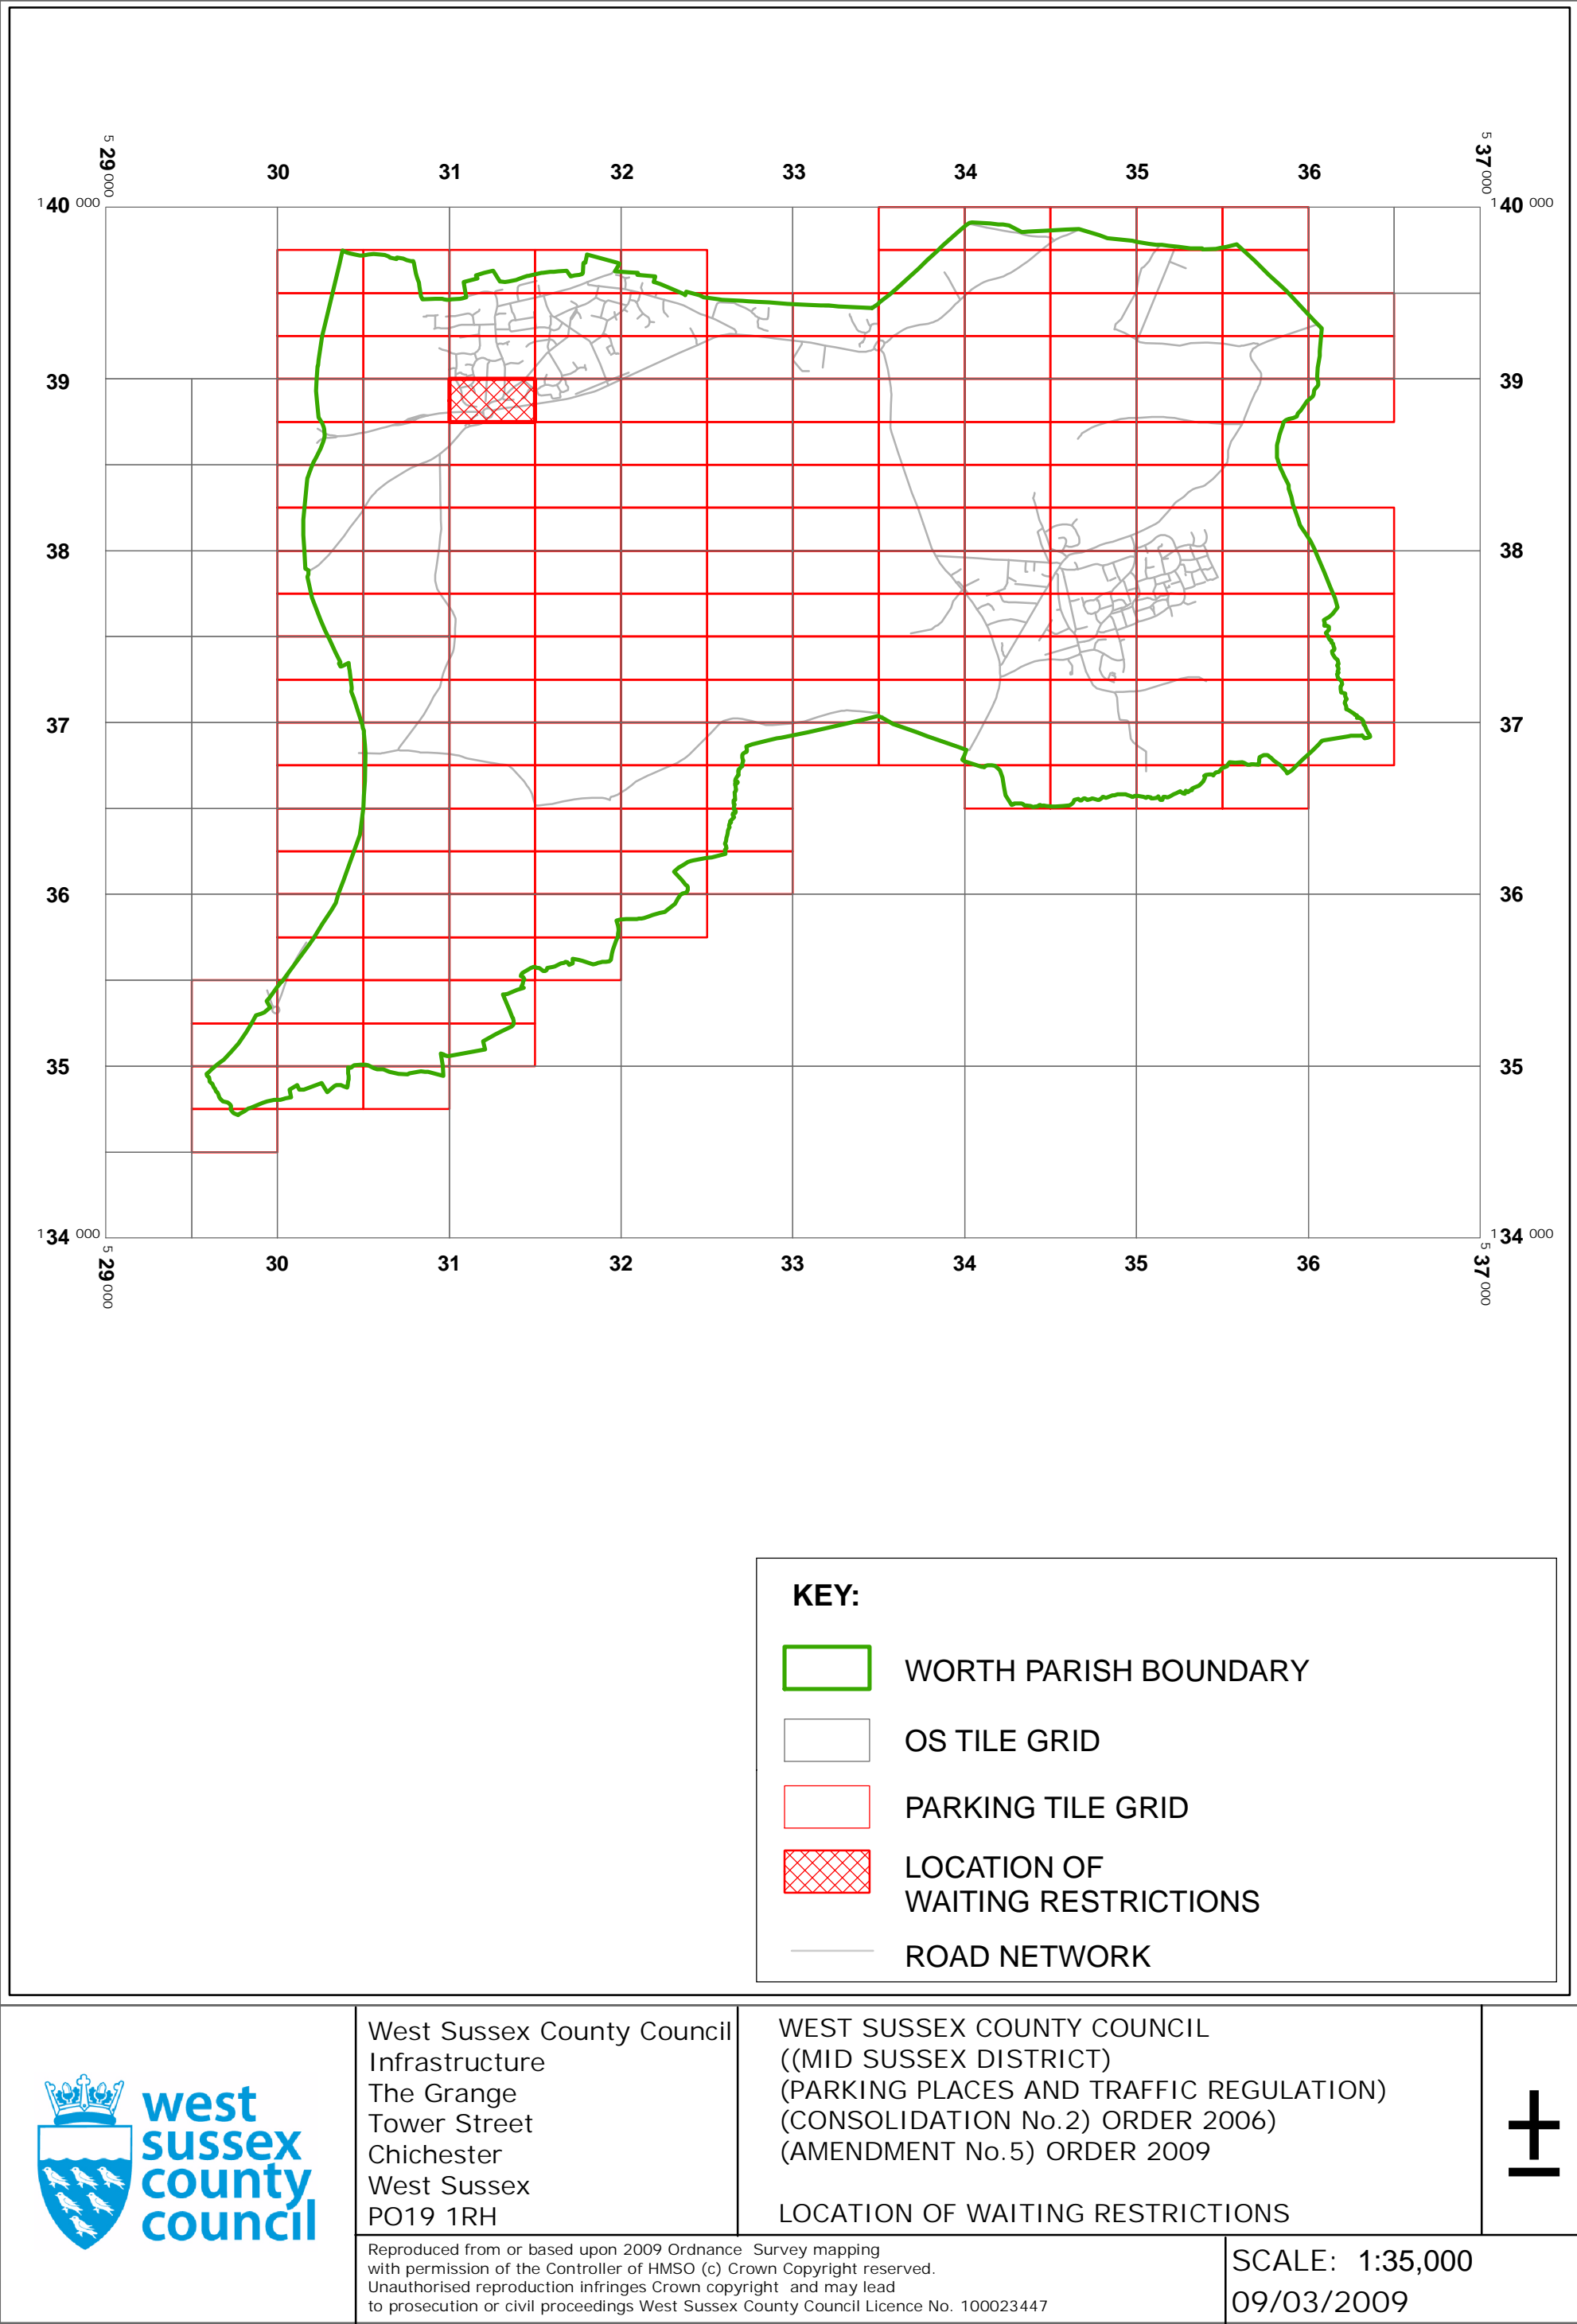

WEST SUSSEX COUNTY COUNCIL
((MID SUSSEX DISTRICT) (PARKING PLACES AND TRAFFIC
REGULATION) (CONSOLIDATION NO. 2) ORDER 2006)
(AMENDMENT NO. 5) ORDER 2009.

West Sussex County Council in exercise of their powers under Sections 1 (1) 2 (1) and (2), 4 (2), 45, 46, 49 and 53 and Part IV of Schedule 9 of the Road Traffic Regulation Act 1984 ("the Act") as amended and of all other enabling powers and after consultation with the chief officer of police in accordance with Part III of Schedule 9 to the Act hereby make the following Order:-

1. This Order shall come into operation on the Ninth day of March 2009 and may be cited as "West Sussex County Council ((Mid Sussex District) (Parking Places and Traffic Regulation) (Consolidation No. 2) Order 2006) (Amendment No. 5) Order 2009".
2. The "West Sussex County Council (Mid Sussex District) (Parking Places and Traffic Regulation) (Consolidation No. 2) Order 2006" is hereby extended by the addition to it of the plan specified in the Schedule to this Order.

THE SCHEDULE

TQ3138NWN (Issue no. 1)


THE Common Seal of THE
 WEST SUSSEX COUNTY COUNCIL
 was hereto affixed the *THIRD*

day of *MARCH* 2009

M Kendall

Authorised Signatory

TRO/76/MM

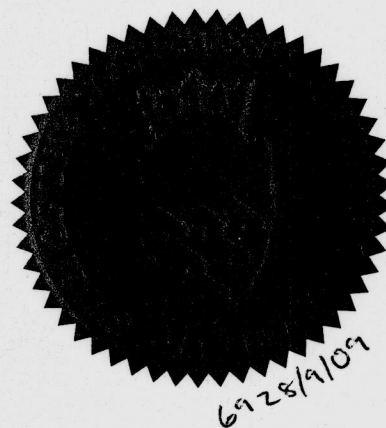


4/03 DELEGATED AUTHORITY

I HEREBY CERTIFY THIS TO
 BE A TRUE COPY OF THE
 ORIGINAL DOCUMENT

Tony Kendall

.....
 Authorised Officer

WEST SUSSEX COUNTY COUNCIL

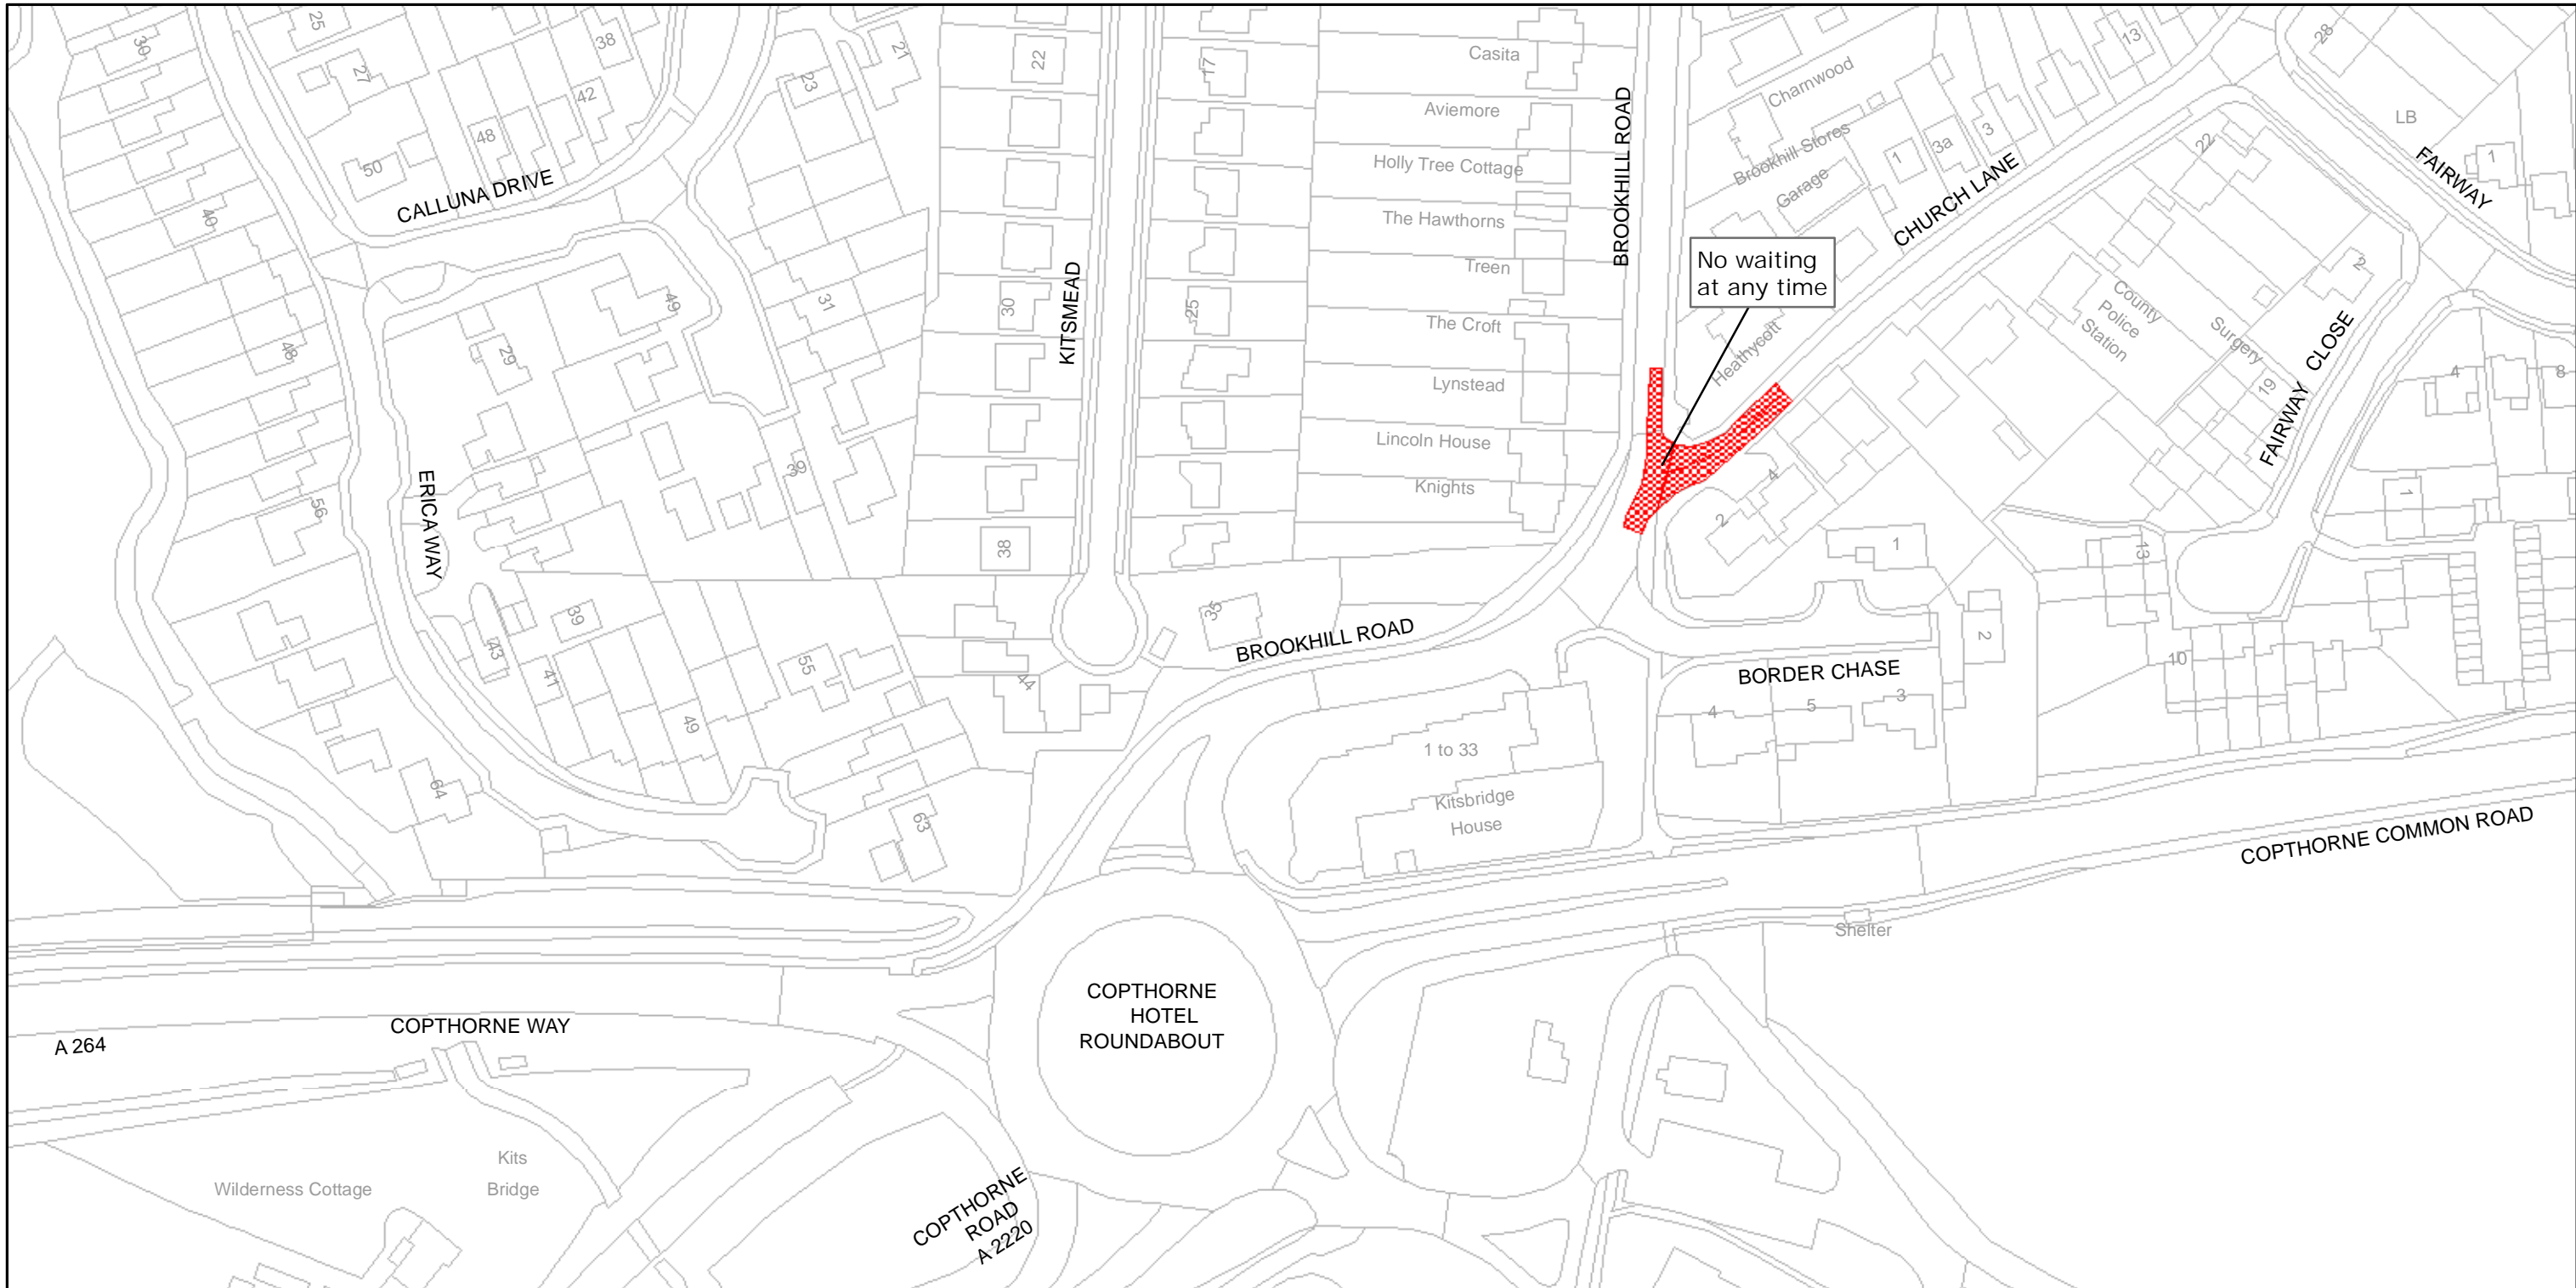


West Sussex County Council
Infrastructure
The Grange
Tower Street
Chichester
West Sussex
PO19 1RH

MID SUSSEX DISTRICT: WORTH
WAITING RESTRICTIONS

Reproduced from or based upon 2007 Ordnance Survey mapping with permission of the Controller of HMSO (c) Crown Copyright reserved.
Unauthorised reproduction infringes Crown copyright and may lead to prosecution or civil proceedings West Sussex County Council Licence No. 100023447

TILE REF NO:
TQ3138NWN

SHEET ISSUE NO 1
SHEET ACTIVE FROM - 09/03/2009

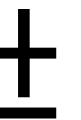

SCALE:
1:1250
at A3 size