





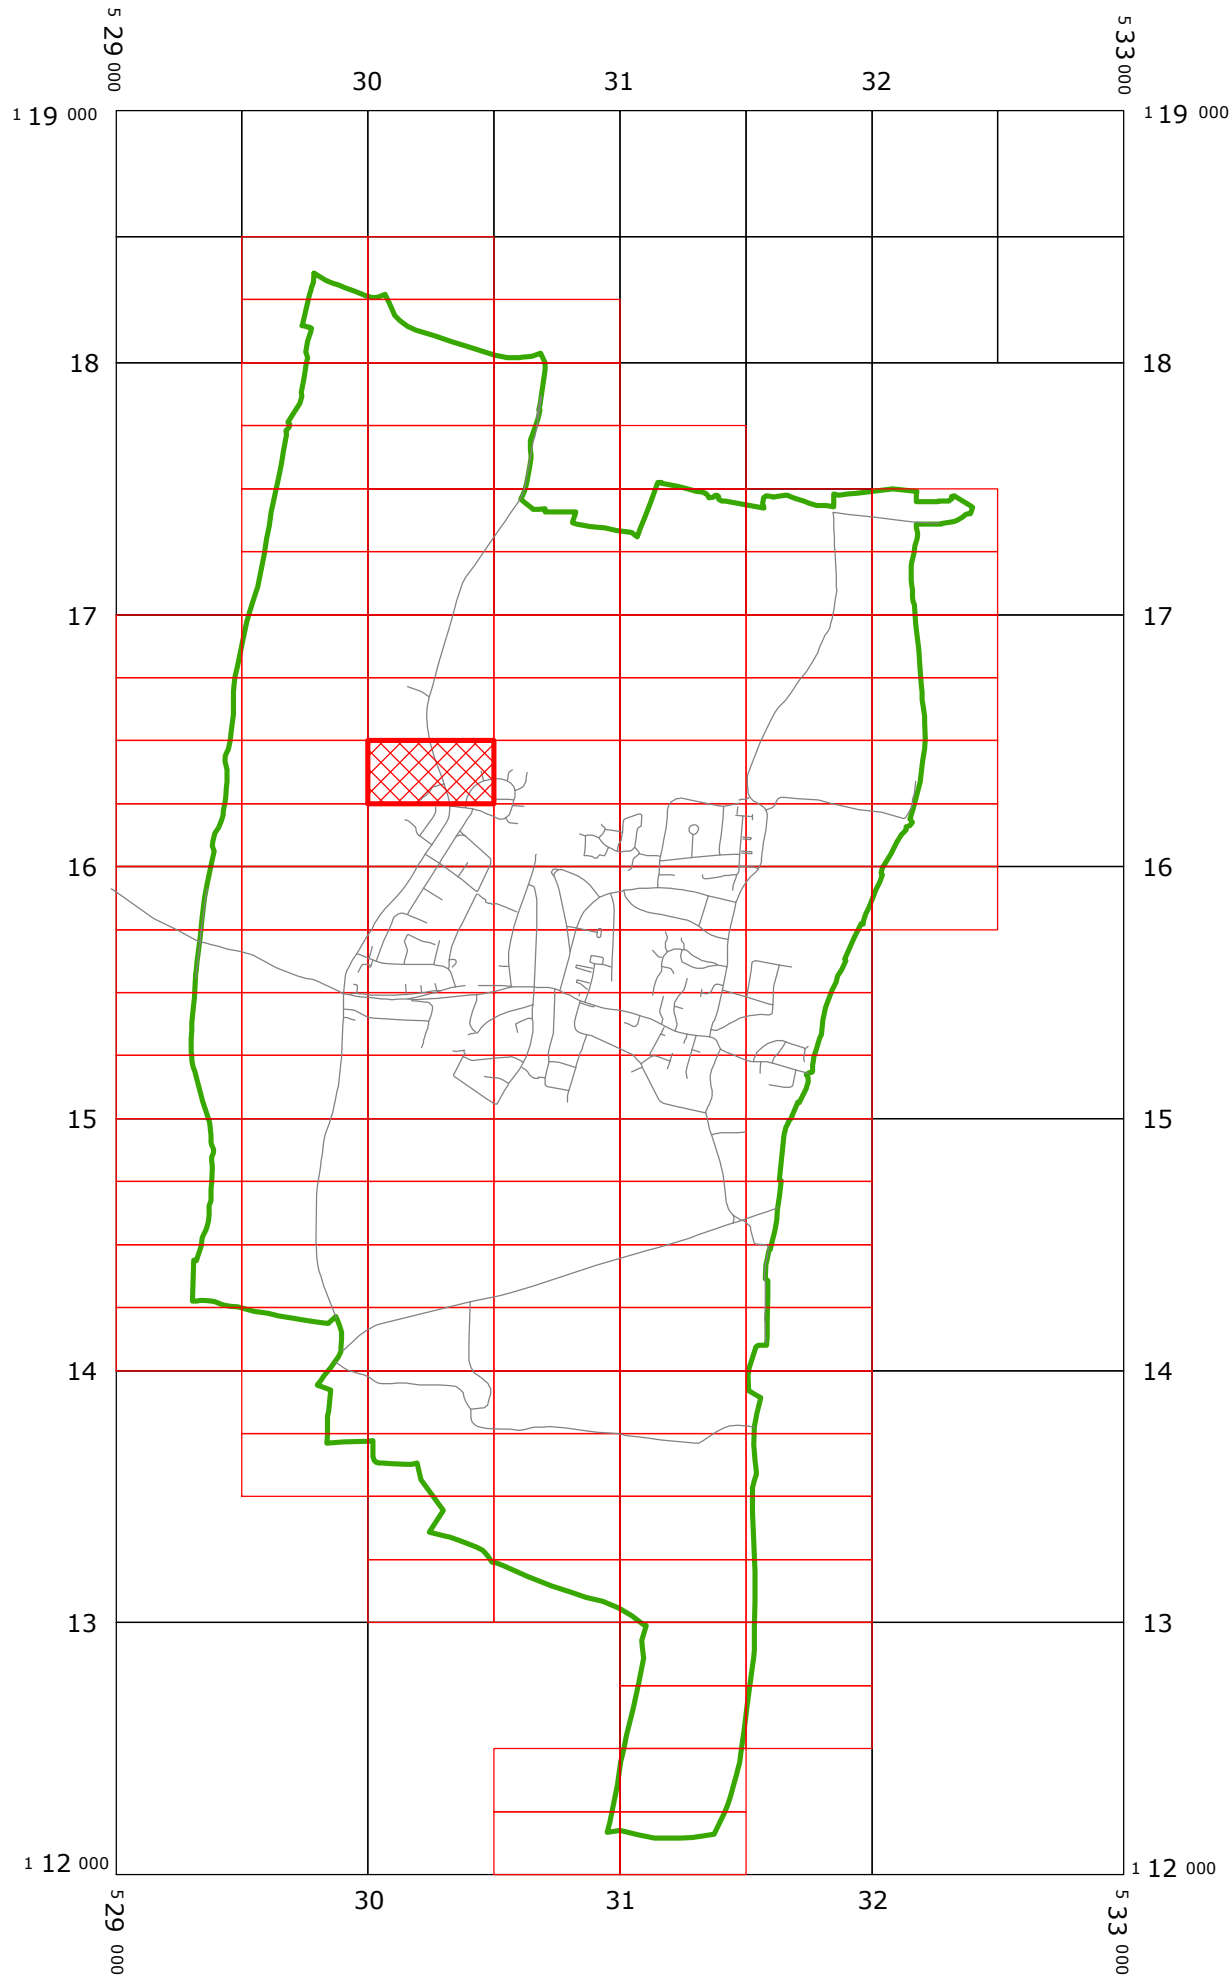

WEST SUSSEX COUNTY COUNCIL
((MID SUSSEX DISTRICT))
(PARKING PLACES AND TRAFFIC REGULATION)
(CONSOLIDATION NO.2) ORDER 2006)
(HASOCKS: LONDON ROAD (A273) AMENDMENT)
ORDER 2014

HASSOCKS: LOCATION OF WAITING RESTRICTIONS

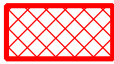

KEY:

-  LOCATION OF WAITING RESTRICTIONS
-  PARKING TILE GRID
-  OS TILE GRID
-  PARISH BOUNDARY
-  ROAD NETWORK



West Sussex County Council
 Infrastructure
 The Grange
 Tower Street
 Chichester
 West Sussex
 PO19 1RH

WEST SUSSEX COUNTY COUNCIL
 ((MID SUSSEX DISTRICT)
 (PARKING PLACES AND TRAFFIC REGULATION)
 (CONSOLIDATION NO.2) ORDER 2006)
 (HASSOCKS: LONDON ROAD (A273) AMENDMENT)
 ORDER 2014
 LOCATION OF WAITING RESTRICTIONS



Reproduced from or based upon 2010 Ordnance Survey mapping with permission of the Controller of HMSO (c) Crown Copyright reserved. Unauthorised reproduction infringes Crown copyright and may lead to prosecution or civil proceedings West Sussex County Council Licence No. 100023447

SCALE: 1:30,000
 DATE: 17/03/2014

WEST SUSSEX COUNTY COUNCIL
((MID SUSSEX DISTRICT) (PARKING PLACES & TRAFFIC REGULATION)
(CONSOLIDATION NO.2) ORDER 2006

(HAS SOCKS: LONDON ROAD (A273) AMENDMENT) ORDER 2014

West Sussex County Council in exercise of their powers under Sections 1 (1) 2 (1) and (2), 4 (2), 45, 46, 49 and 53 and Part IV of Schedule 9 of the Road Traffic Regulation Act 1984 ("the Act") as amended and of all other enabling powers and after consultation with the Chief Officer of Police in accordance with Part III of Schedule 9 to the Act hereby make the following Order:-

1. This Order shall come into operation on the Seventeenth day of March 2014 and may be cited as "West Sussex County Council ((Mid-Sussex District) (Parking Places & Traffic Regulation) (Consolidation No.2) Order 2006) (Hassocks: London Road (A273) Amendment) Order 2014".

2. The "West Sussex County Council (Mid Sussex District) (Parking Places & Traffic Regulation) (Consolidation No.2) Order 2006" is hereby amended by the replacement of the plan specified in the First Schedule to this Order, with the plan specified in the Second Schedule, attached hereto.

FIRST SCHEDULE
Plan to be Replaced

TQ3016SWN (Issue Number 1)


SECOND SCHEDULE
Replacement Plan

TQ3016SWN (Issue Number 2)

THE Common Seal of THE)
 WEST SUSSEX COUNTY COUNCIL)
 was hereto affixed the)
 day of THIRTEENTH)
MARCH 2014)
)
)
M Kendall)
 Authorised Signatory)
 SMS9001-MM)



04/08 DELEGATED AUTHORITY

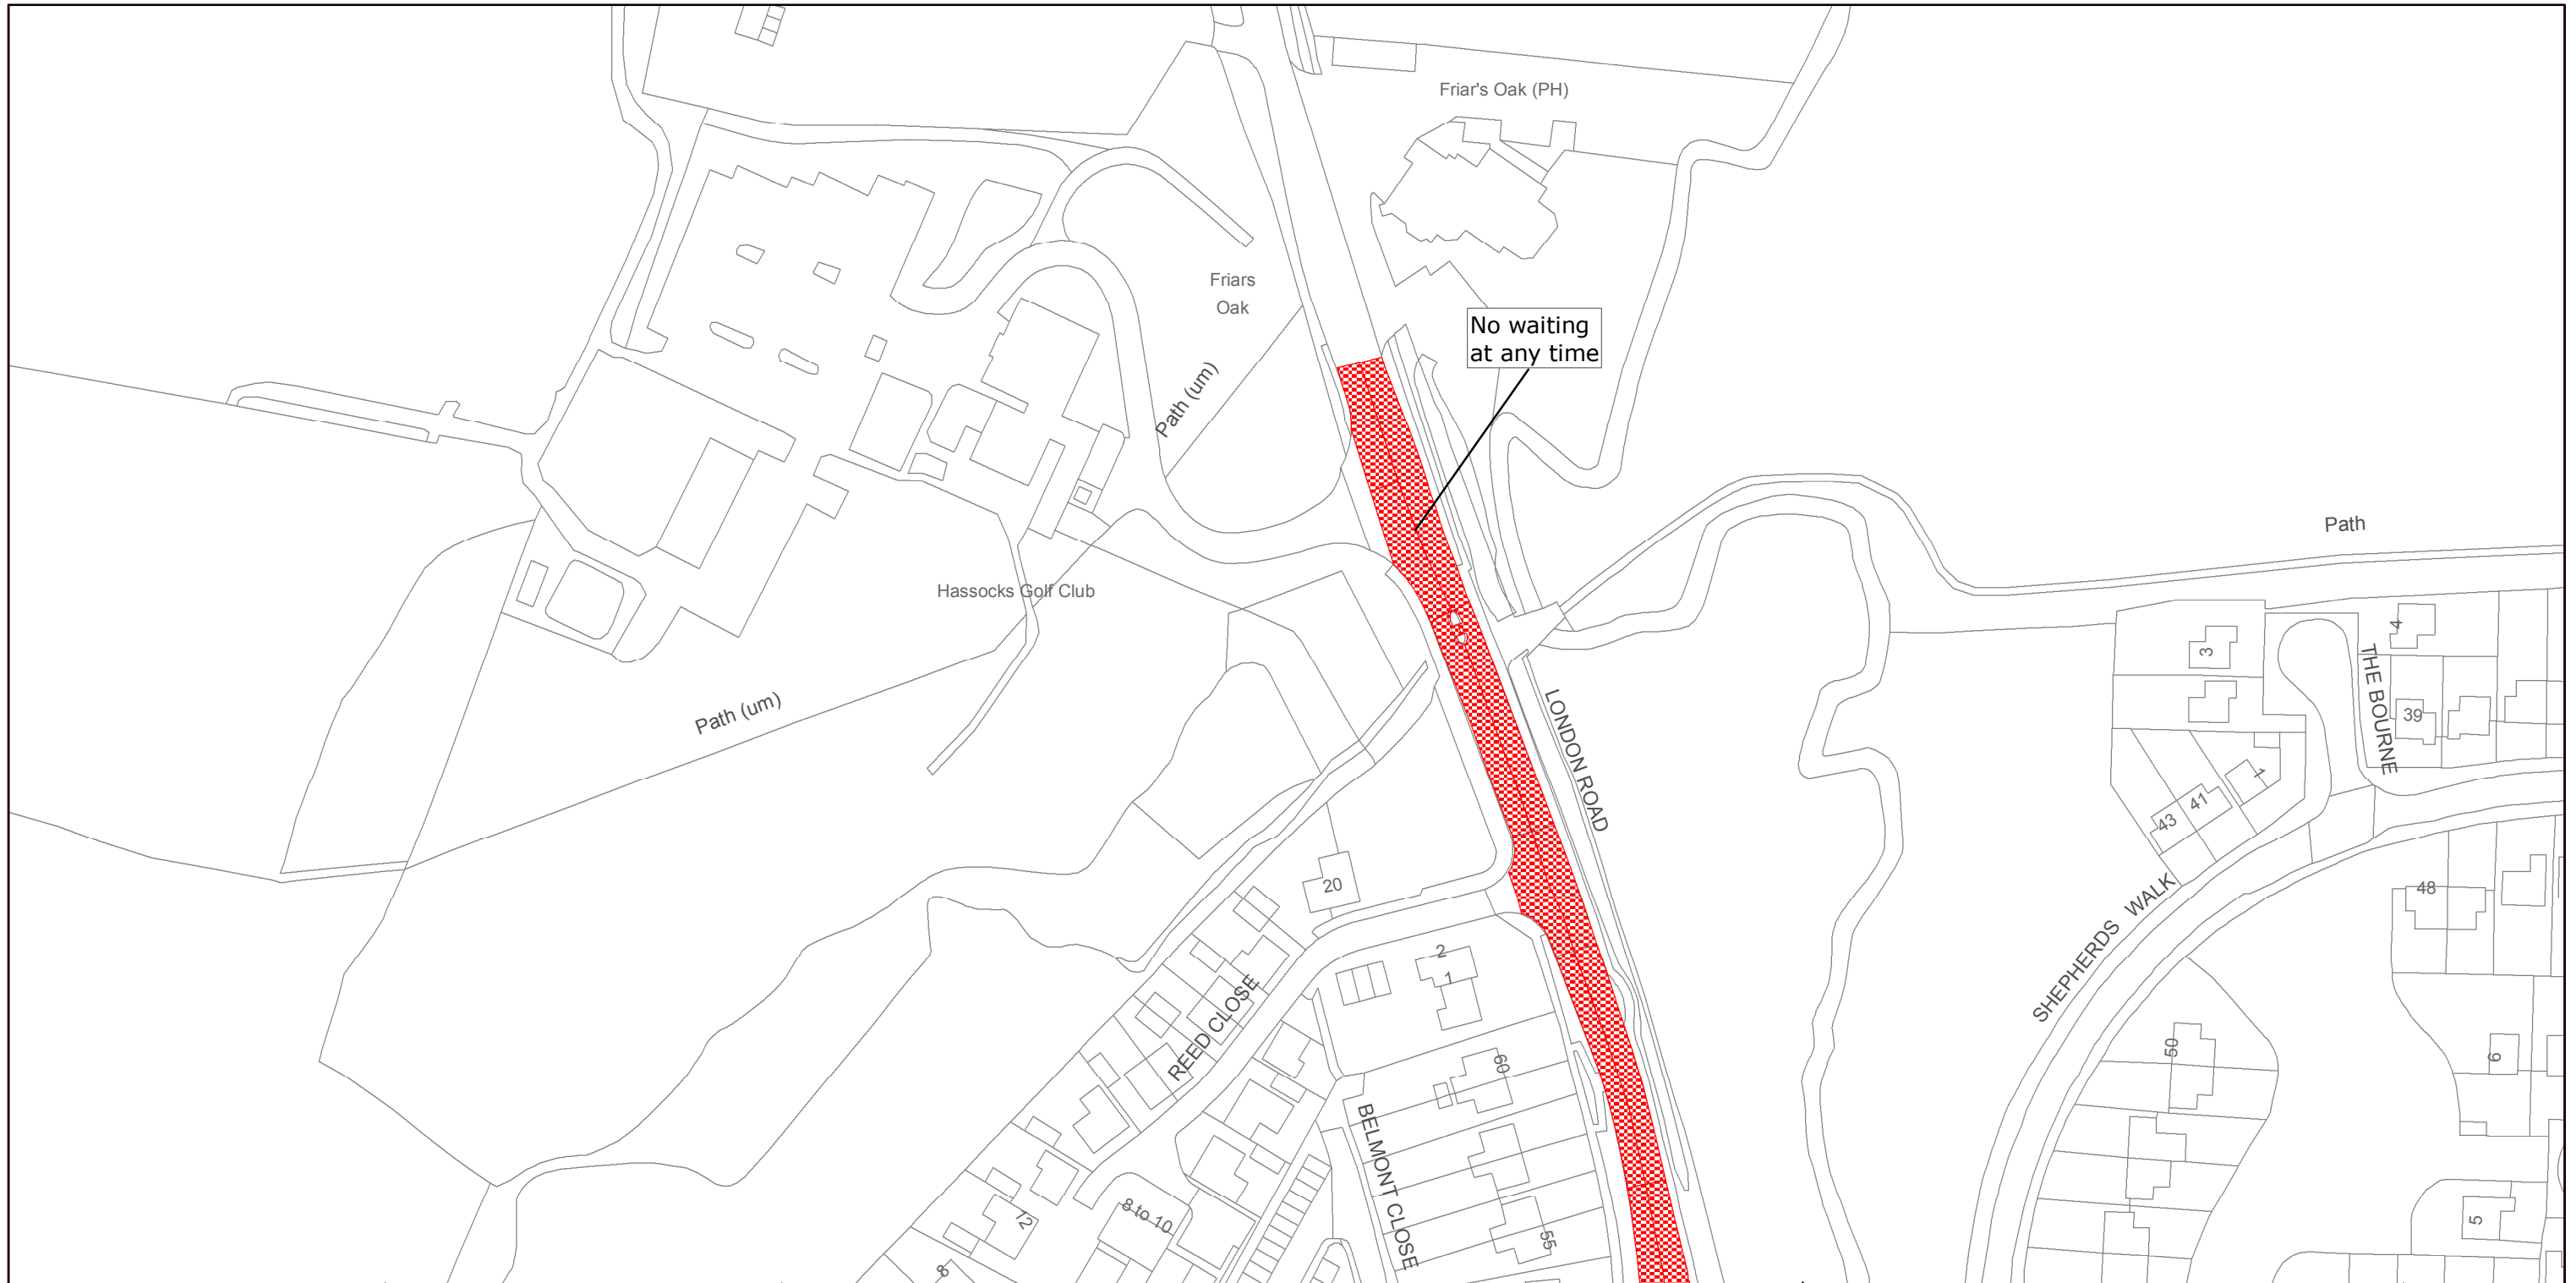

West Sussex County Council
 Highways & Transport
 The Grange
 Tower Street
 Chichester
 West Sussex
 PO19 1RH

MID SUSSEX DISTRICT: HASSOCKS
 WAITING RESTRICTIONS

**TILE REF NO:
 TQ3016SWN**

SHEET ISSUE NO 2
 SHEET ACTIVE FROM - 17/03/2014



SCALE:
 1:1250
 at A3 size

Reproduced from or based upon 2010 Ordnance Survey mapping with permission of the Controller of HMSO (c) Crown Copyright reserved.
 Unauthorised reproduction infringes Crown copyright and may lead to prosecution or civil proceedings West Sussex County Council Licence No. 100018485