







WEST SUSSEX COUNTY COUNCIL  
((MID SUSSEX DISTRICT) (PARKING PLACES AND TRAFFIC REGULATION)  
(CONSOLIDATION No.2) ORDER 2006)  
(HAYWARDS HEATH: BOLNORE ROAD AMENDMENT) ORDER 2015

# HAYWARDS HEATH: LOCATION OF WAITING RESTRICTIONS

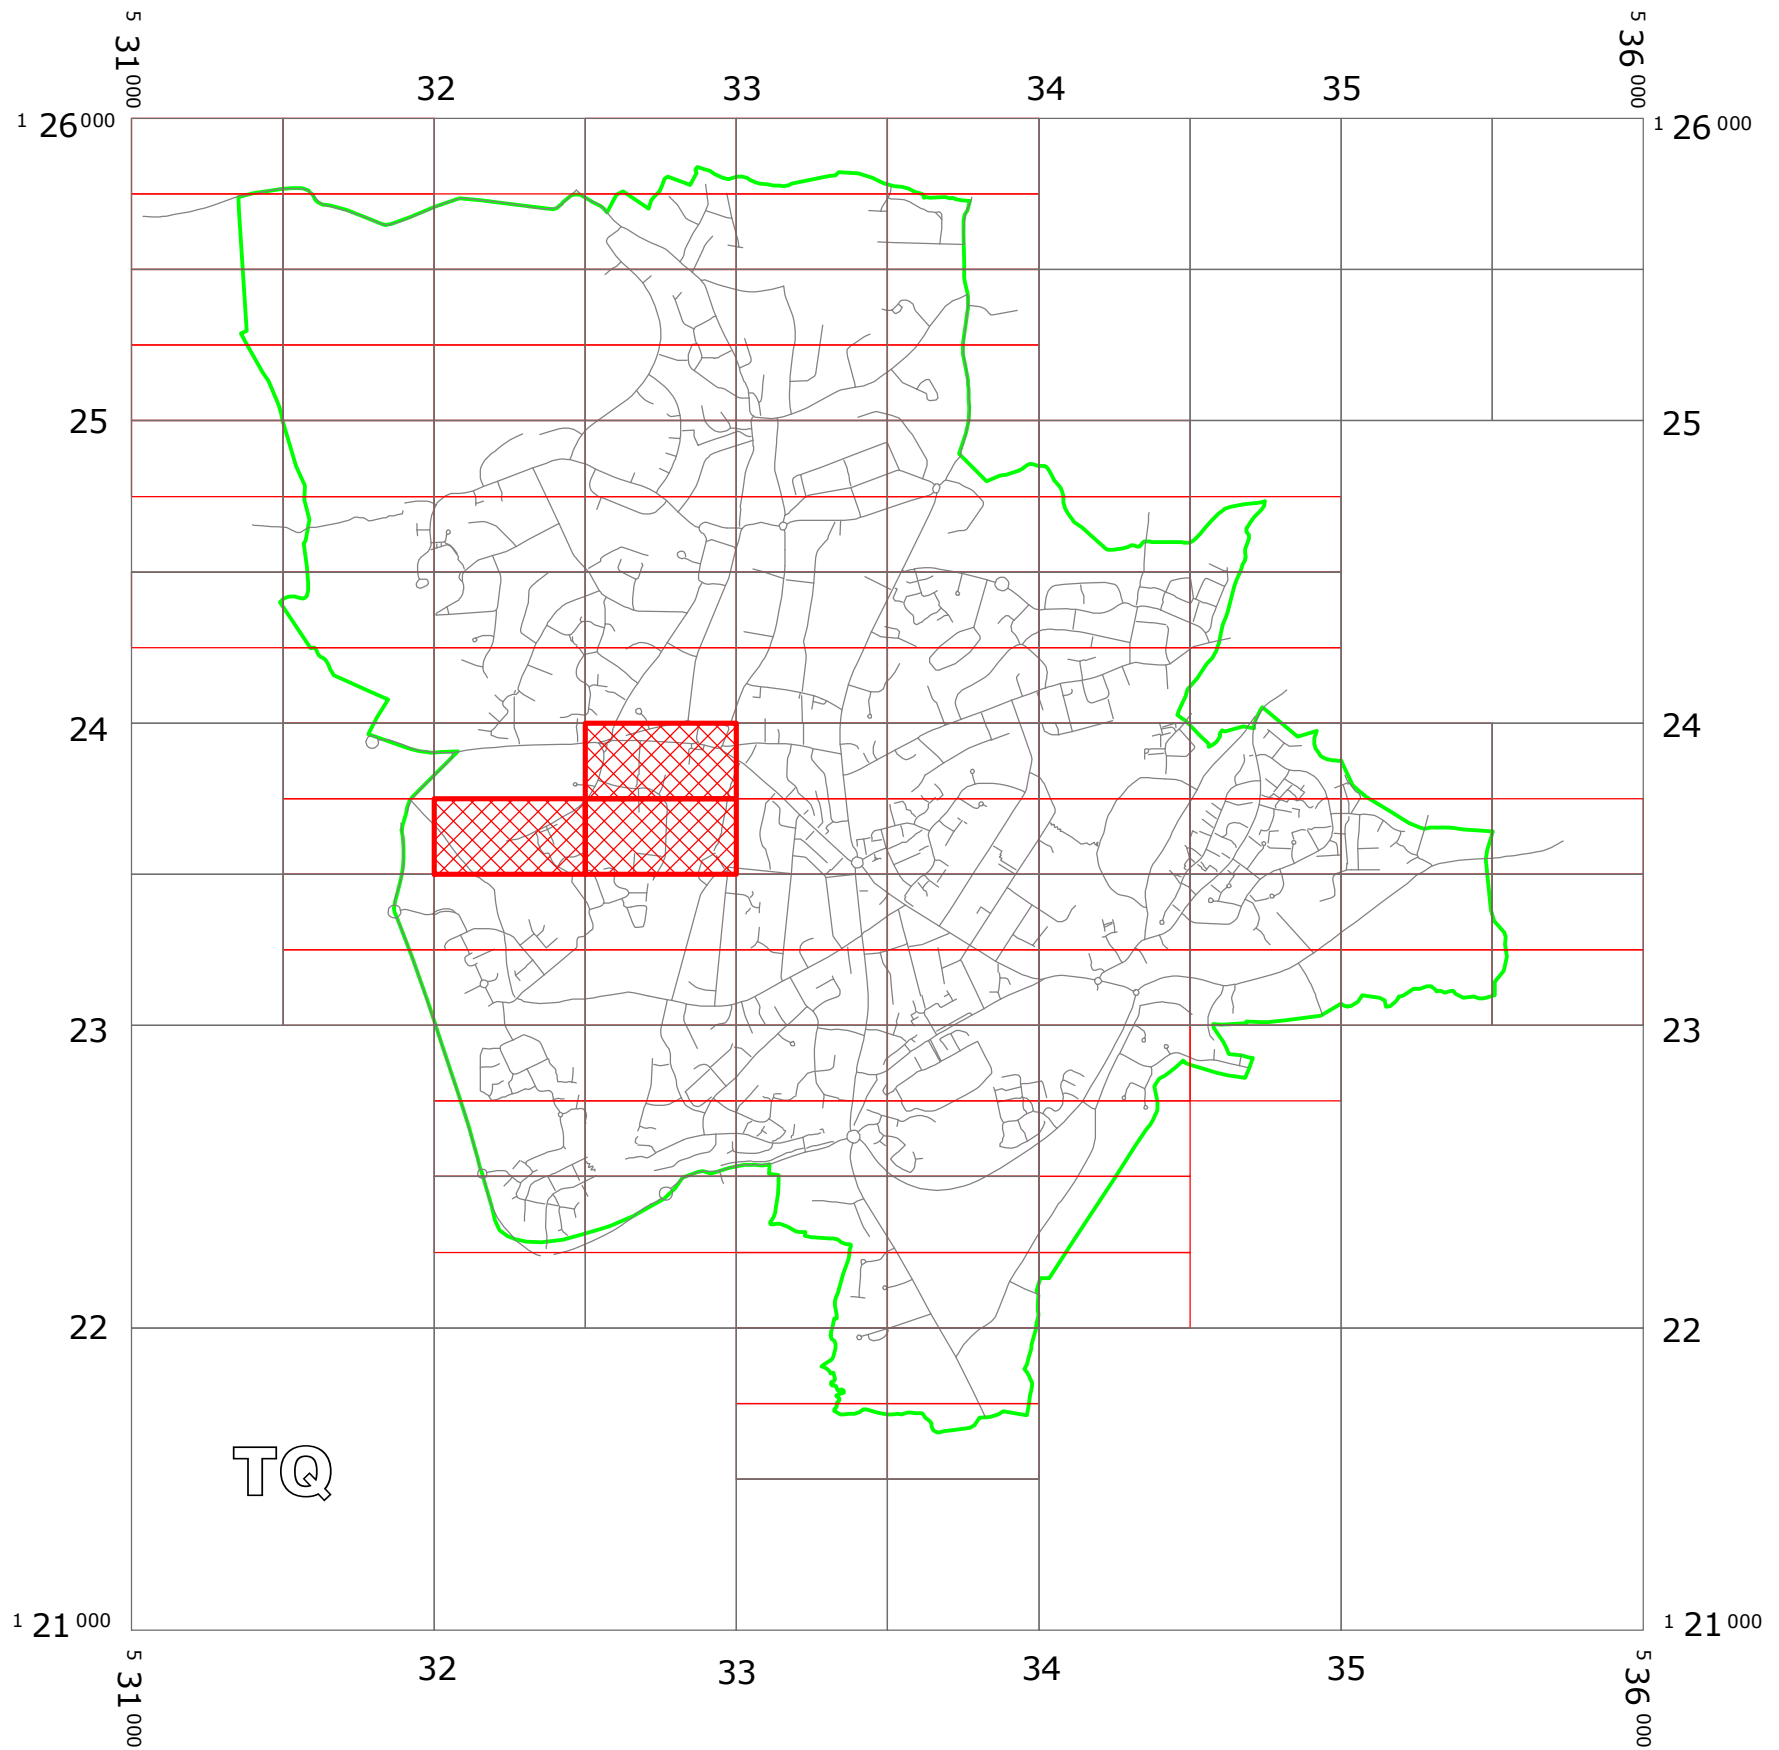

**KEY:**

-  OS TILE GRID
-  PARKING TILE GRID
-  LOCATION OF WAITING RESTRICTIONS
-  PARISH BOUNDARY
-  ROAD NETWORK



West Sussex County Council  
 Communities & Infrastructure  
 The Grange  
 Tower Street  
 Chichester  
 West Sussex  
 PO19 1RH

WEST SUSSEX COUNTY COUNCIL ((MID SUSSEX DISTRICT)  
 (PARKING PLACES AND TRAFFIC REGULATION)  
 (CONSOLIDATION No.2) ORDER 2006)  
 (HAYWARDS HEATH: BOLNORE ROAD AMENDMENT) ORDER 2015

LOCATION OF WAITING RESTRICTIONS




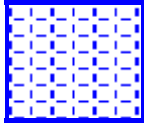
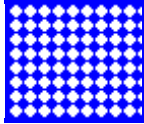
Reproduced from or based upon 2013 Ordnance Survey material with permission of the Controller of HMSO  
 (c) Crown Copyright reserved. Unauthorised reproduction infringes Crown copyright and may lead to  
 prosecution or civil proceedings West Sussex County Council Licence No. 100023447

SCALE: 1:25,000  
 DATE: 23/01/2015



### Key for Waiting Restrictions

All areas over which the provision of the orders apply are defined by the shaded areas as shown on the following plans plus a contiguous area not indicated on the plans of verge and/or footway between the carriageway edge and the highway boundary. The plans in this schedule are based upon grid references of the Ordnance Survey National Grid defined by the OSGB 36 triangulation.


#### Prohibition of waiting at any time

101		check	No waiting at any time
107		pat020	No waiting 8.00am-6.00pm Mon-Sat
126		z_circle	No waiting 9.00am-10.00am, 1.00pm-2.00pm Mon-Fri

#### Free Limited Waiting

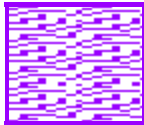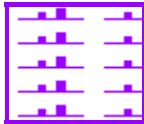724		pat019	Waiting limited to 30mins No return within 30mins 8.00am-8.00pm Mon-Sat
727		pat017	Waiting limited to 4hrs No return within 1hr 8.00am-6.00pm Mon-Sat



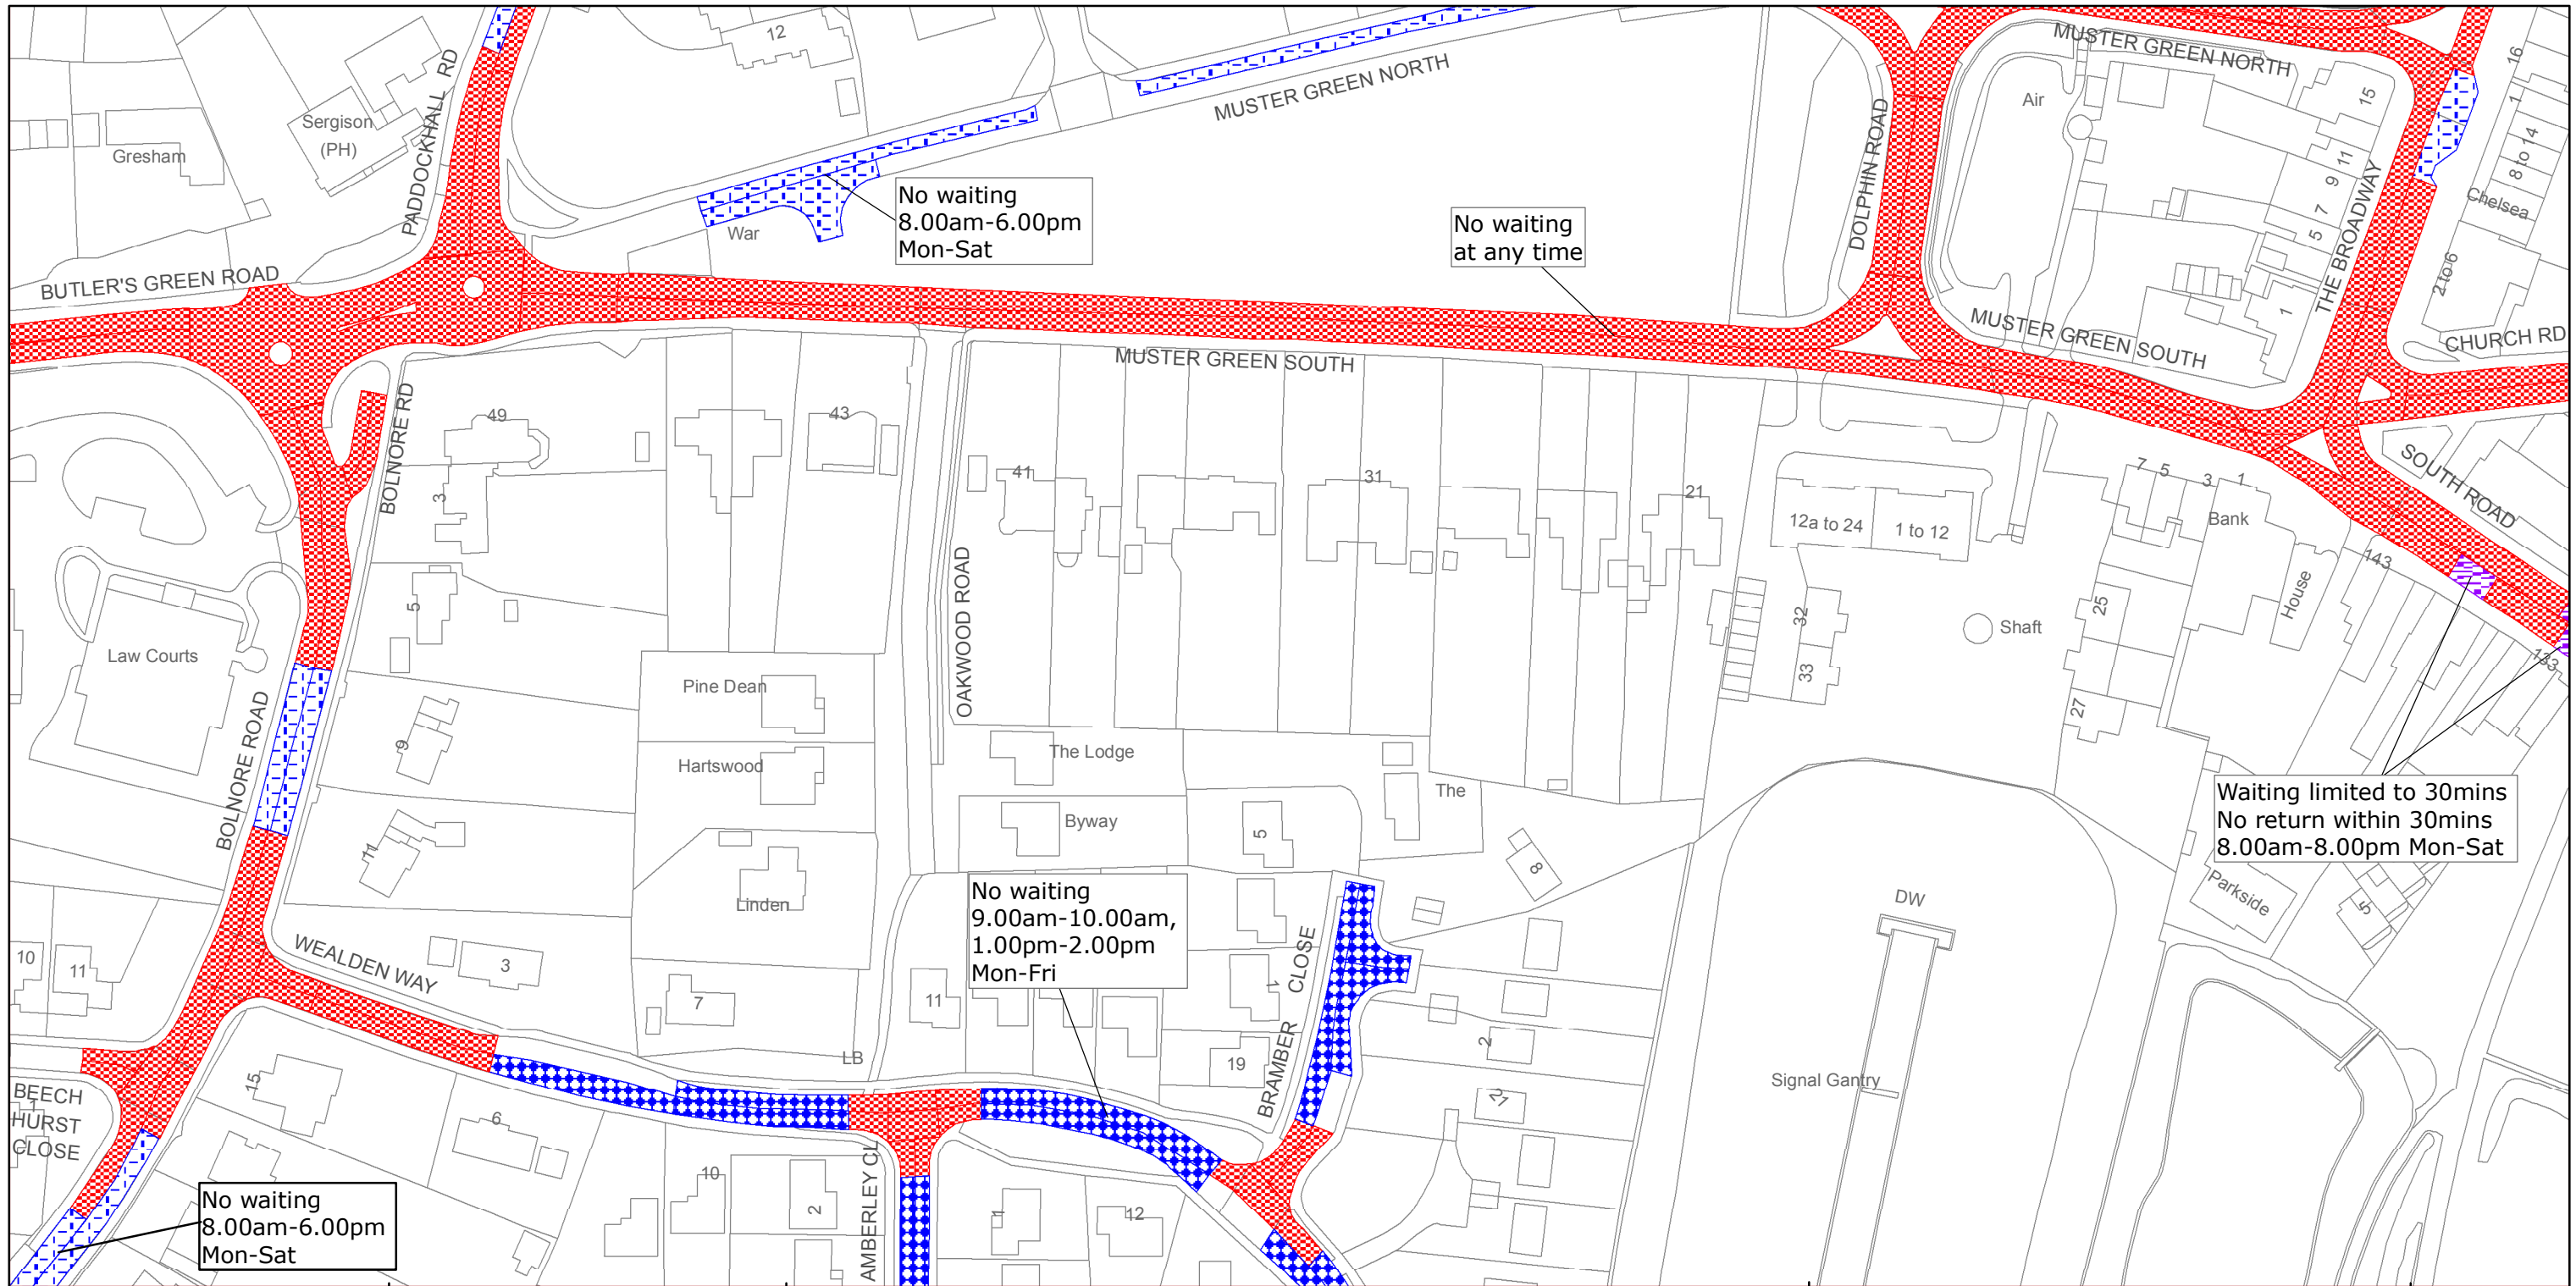

No waiting  
8.00am-6.00pm  
Mon-Sat

No waiting  
8.00am-6.00pm  
Mon-Sat

No waiting  
at any time

No waiting  
9.00am-10.00am,  
1.00pm-2.00pm  
Mon-Fri

Waiting limited to 30mins  
No return within 30mins  
8.00am-8.00pm Mon-Sat



West Sussex County Council  
Highways & Transport  
The Grange  
Tower Street  
Chichester  
West Sussex  
PO19 1RH

MID SUSSEX DISTRICT: HAYWARDS HEATH  
WAITING RESTRICTIONS

TILE REF NO:  
TQ3223NEN


SHEET ISSUE NO 9  
SHEET ACTIVE FROM - 23/01/2015



SCALE:  
1:1250  
at A3 size

Reproduced from or based upon 2013 Ordnance Survey material with permission of the Controller of HMSO (c) Crown Copyright reserved.  
Unauthorised reproduction infringes Crown copyright and may lead to prosecution or civil proceedings West Sussex County Council Licence No. 100023447



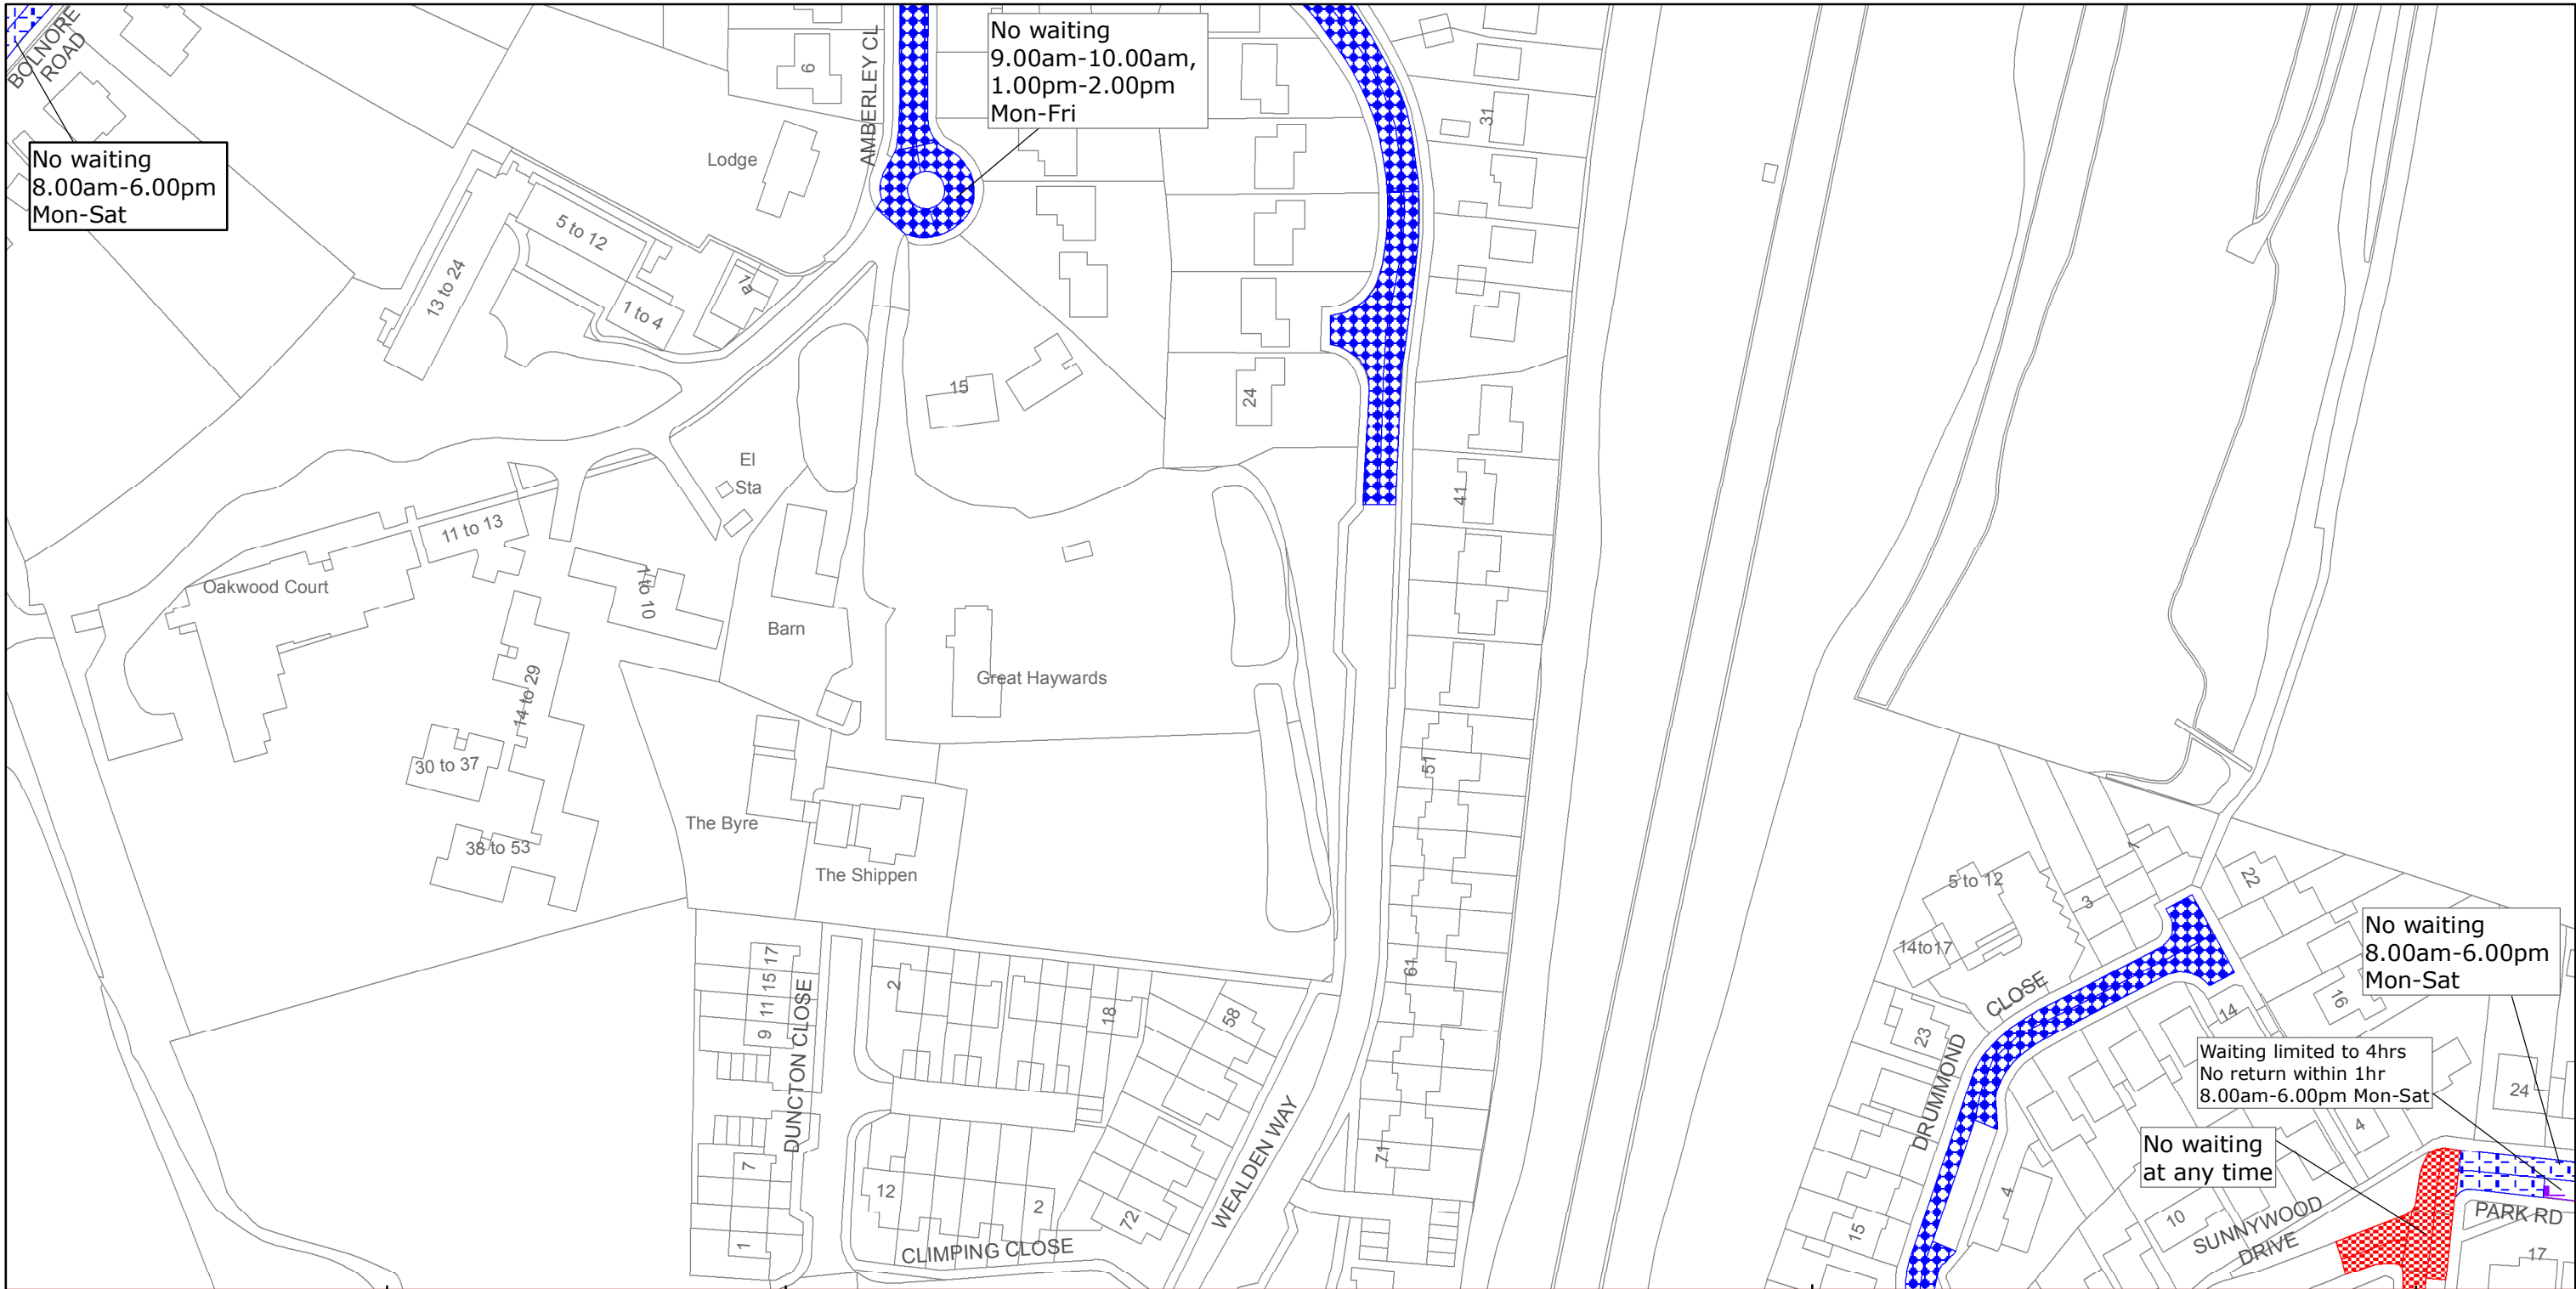

West Sussex County Council  
Highways & Transport  
The Grange  
Tower Street  
Chichester  
West Sussex  
PO19 1RH

MID SUSSEX DISTRICT: HAYWARDS HEATH  
WAITING RESTRICTIONS


Reproduced from or based upon 2013 Ordnance Survey material with permission of the Controller of HMSO (c) Crown Copyright reserved.  
Unauthorised reproduction infringes Crown copyright and may lead to prosecution or civil proceedings West Sussex County Council Licence No. 100023447

TILE REF NO:  
TQ3223NES

SHEET ISSUE NO 8  
SHEET ACTIVE FROM - 23/01/2015



SCALE:  
1:1250  
at A3 size

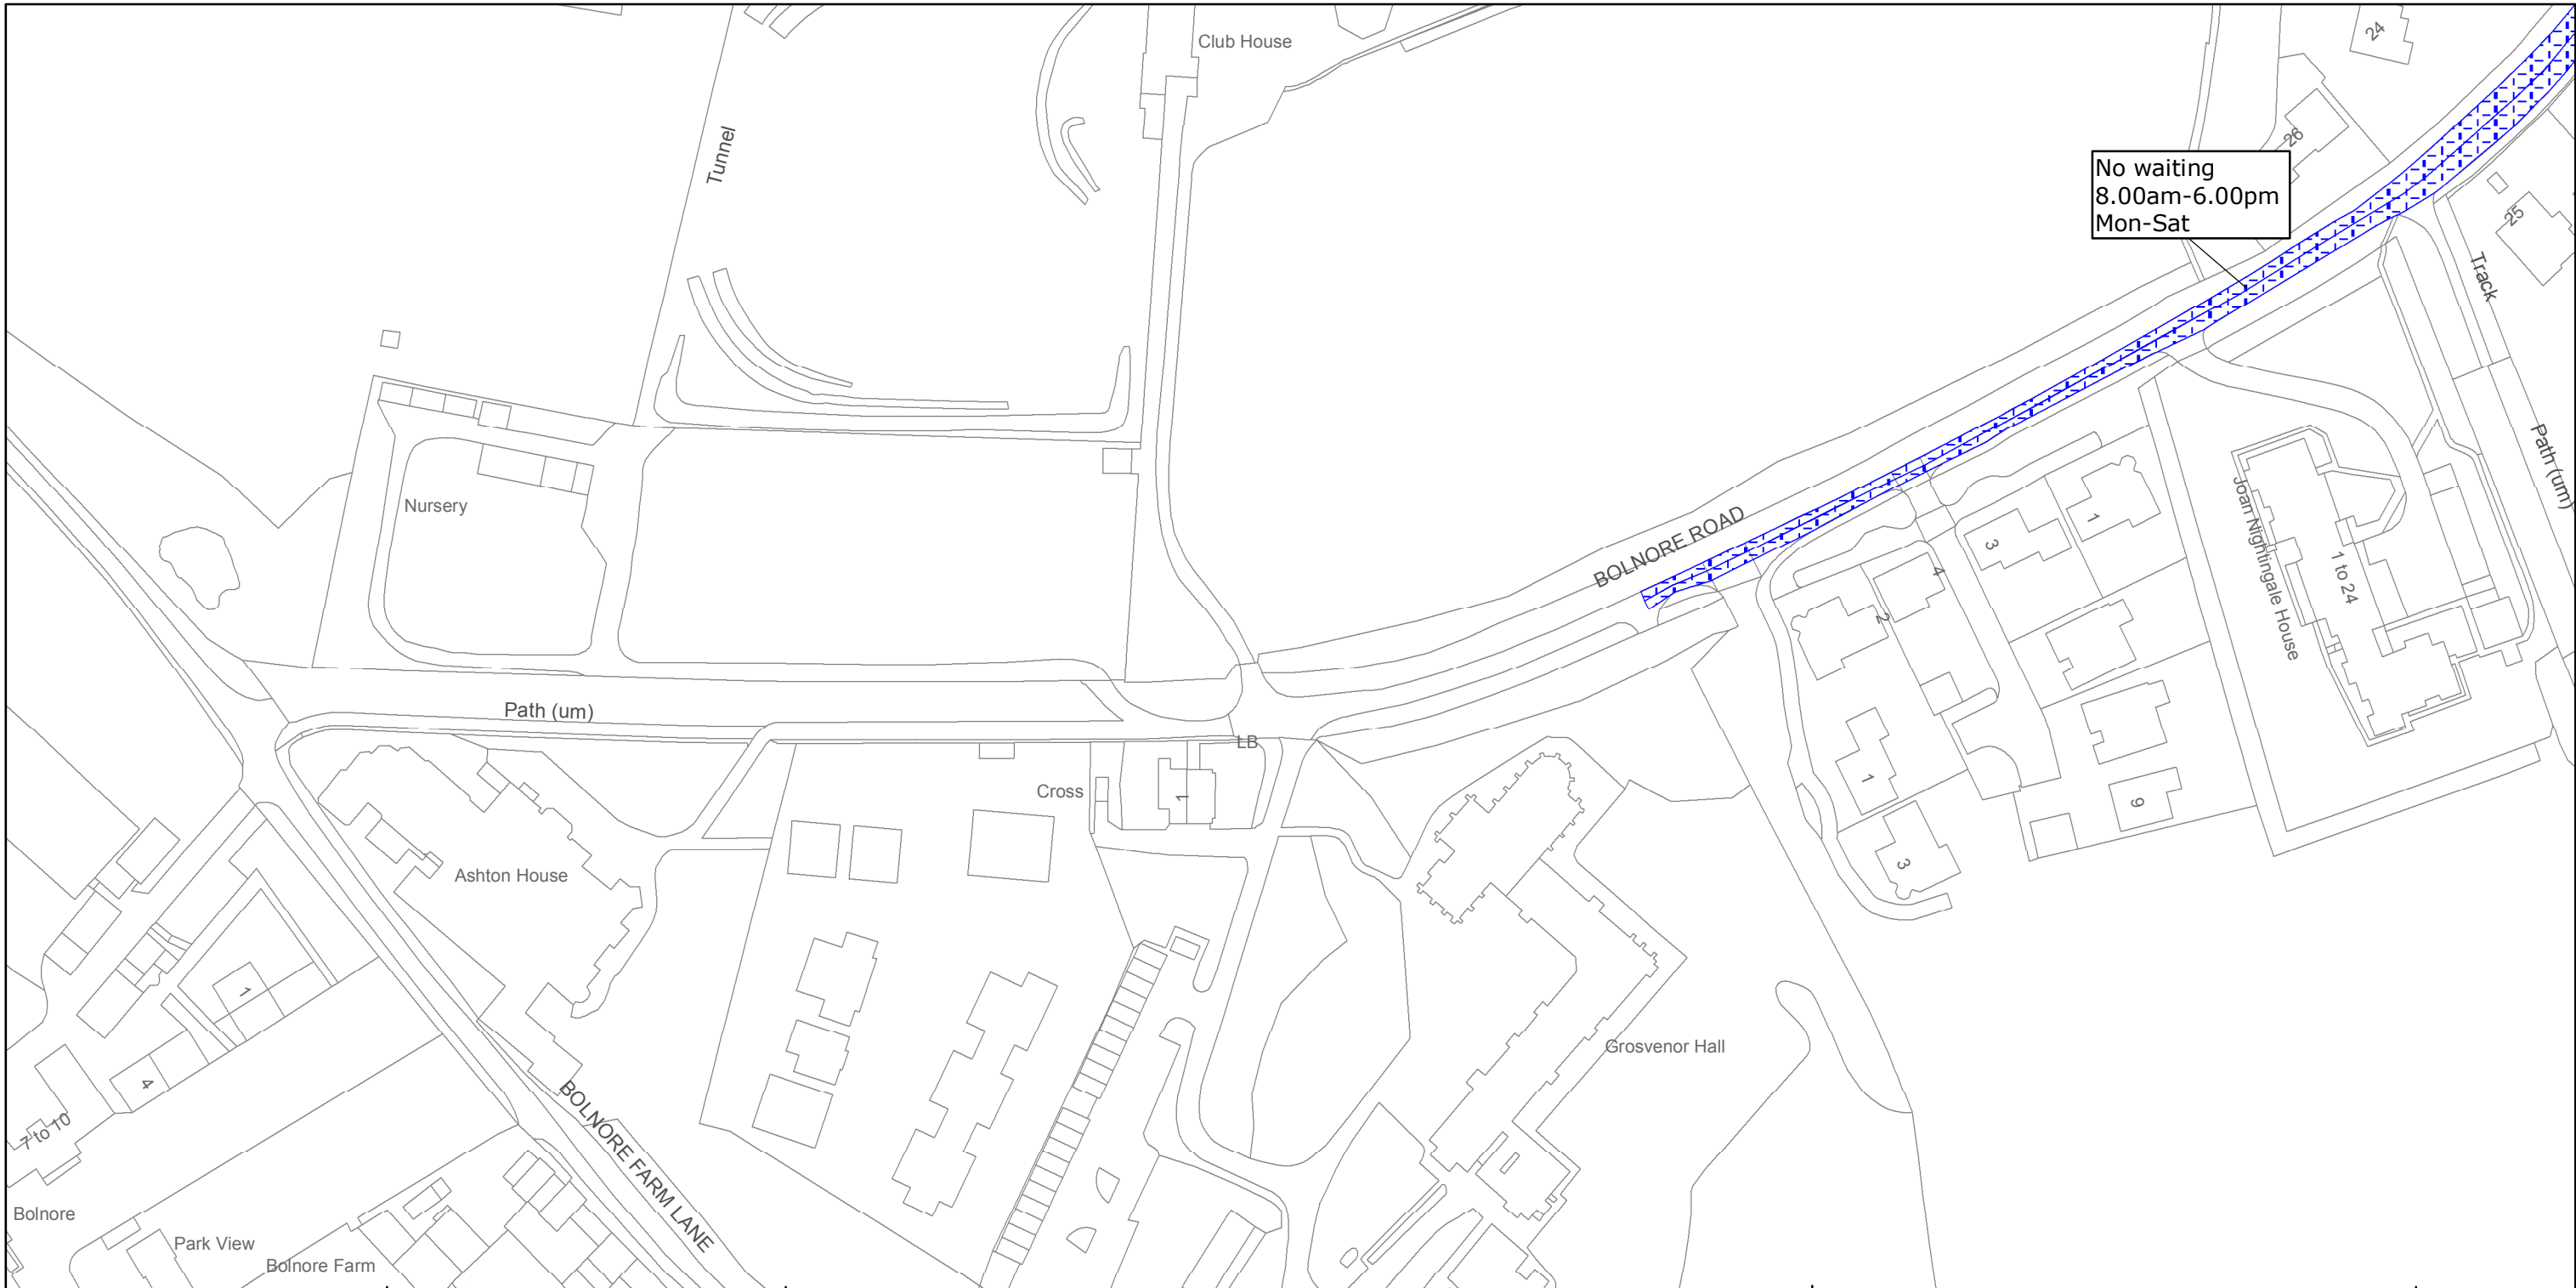

No waiting  
8.00am-6.00pm  
Mon-Sat



West Sussex County Council  
Highways & Transport  
The Grange  
Tower Street  
Chichester  
West Sussex  
PO19 1RH

MID SUSSEX DISTRICT: HAYWARDS HEATH  
WAITING RESTRICTIONS

TILE REF NO:  
TQ3223NWS

SHEET ISSUE NO 3  
SHEET ACTIVE FROM - 23/01/2015



SCALE:  
1:1250  
at A3 size

Reproduced from or based upon 2013 Ordnance Survey material with permission of the Controller of HMSO (c) Crown Copyright reserved.  
Unauthorised reproduction infringes Crown copyright and may lead to prosecution or civil proceedings West Sussex County Council Licence No. 100023447