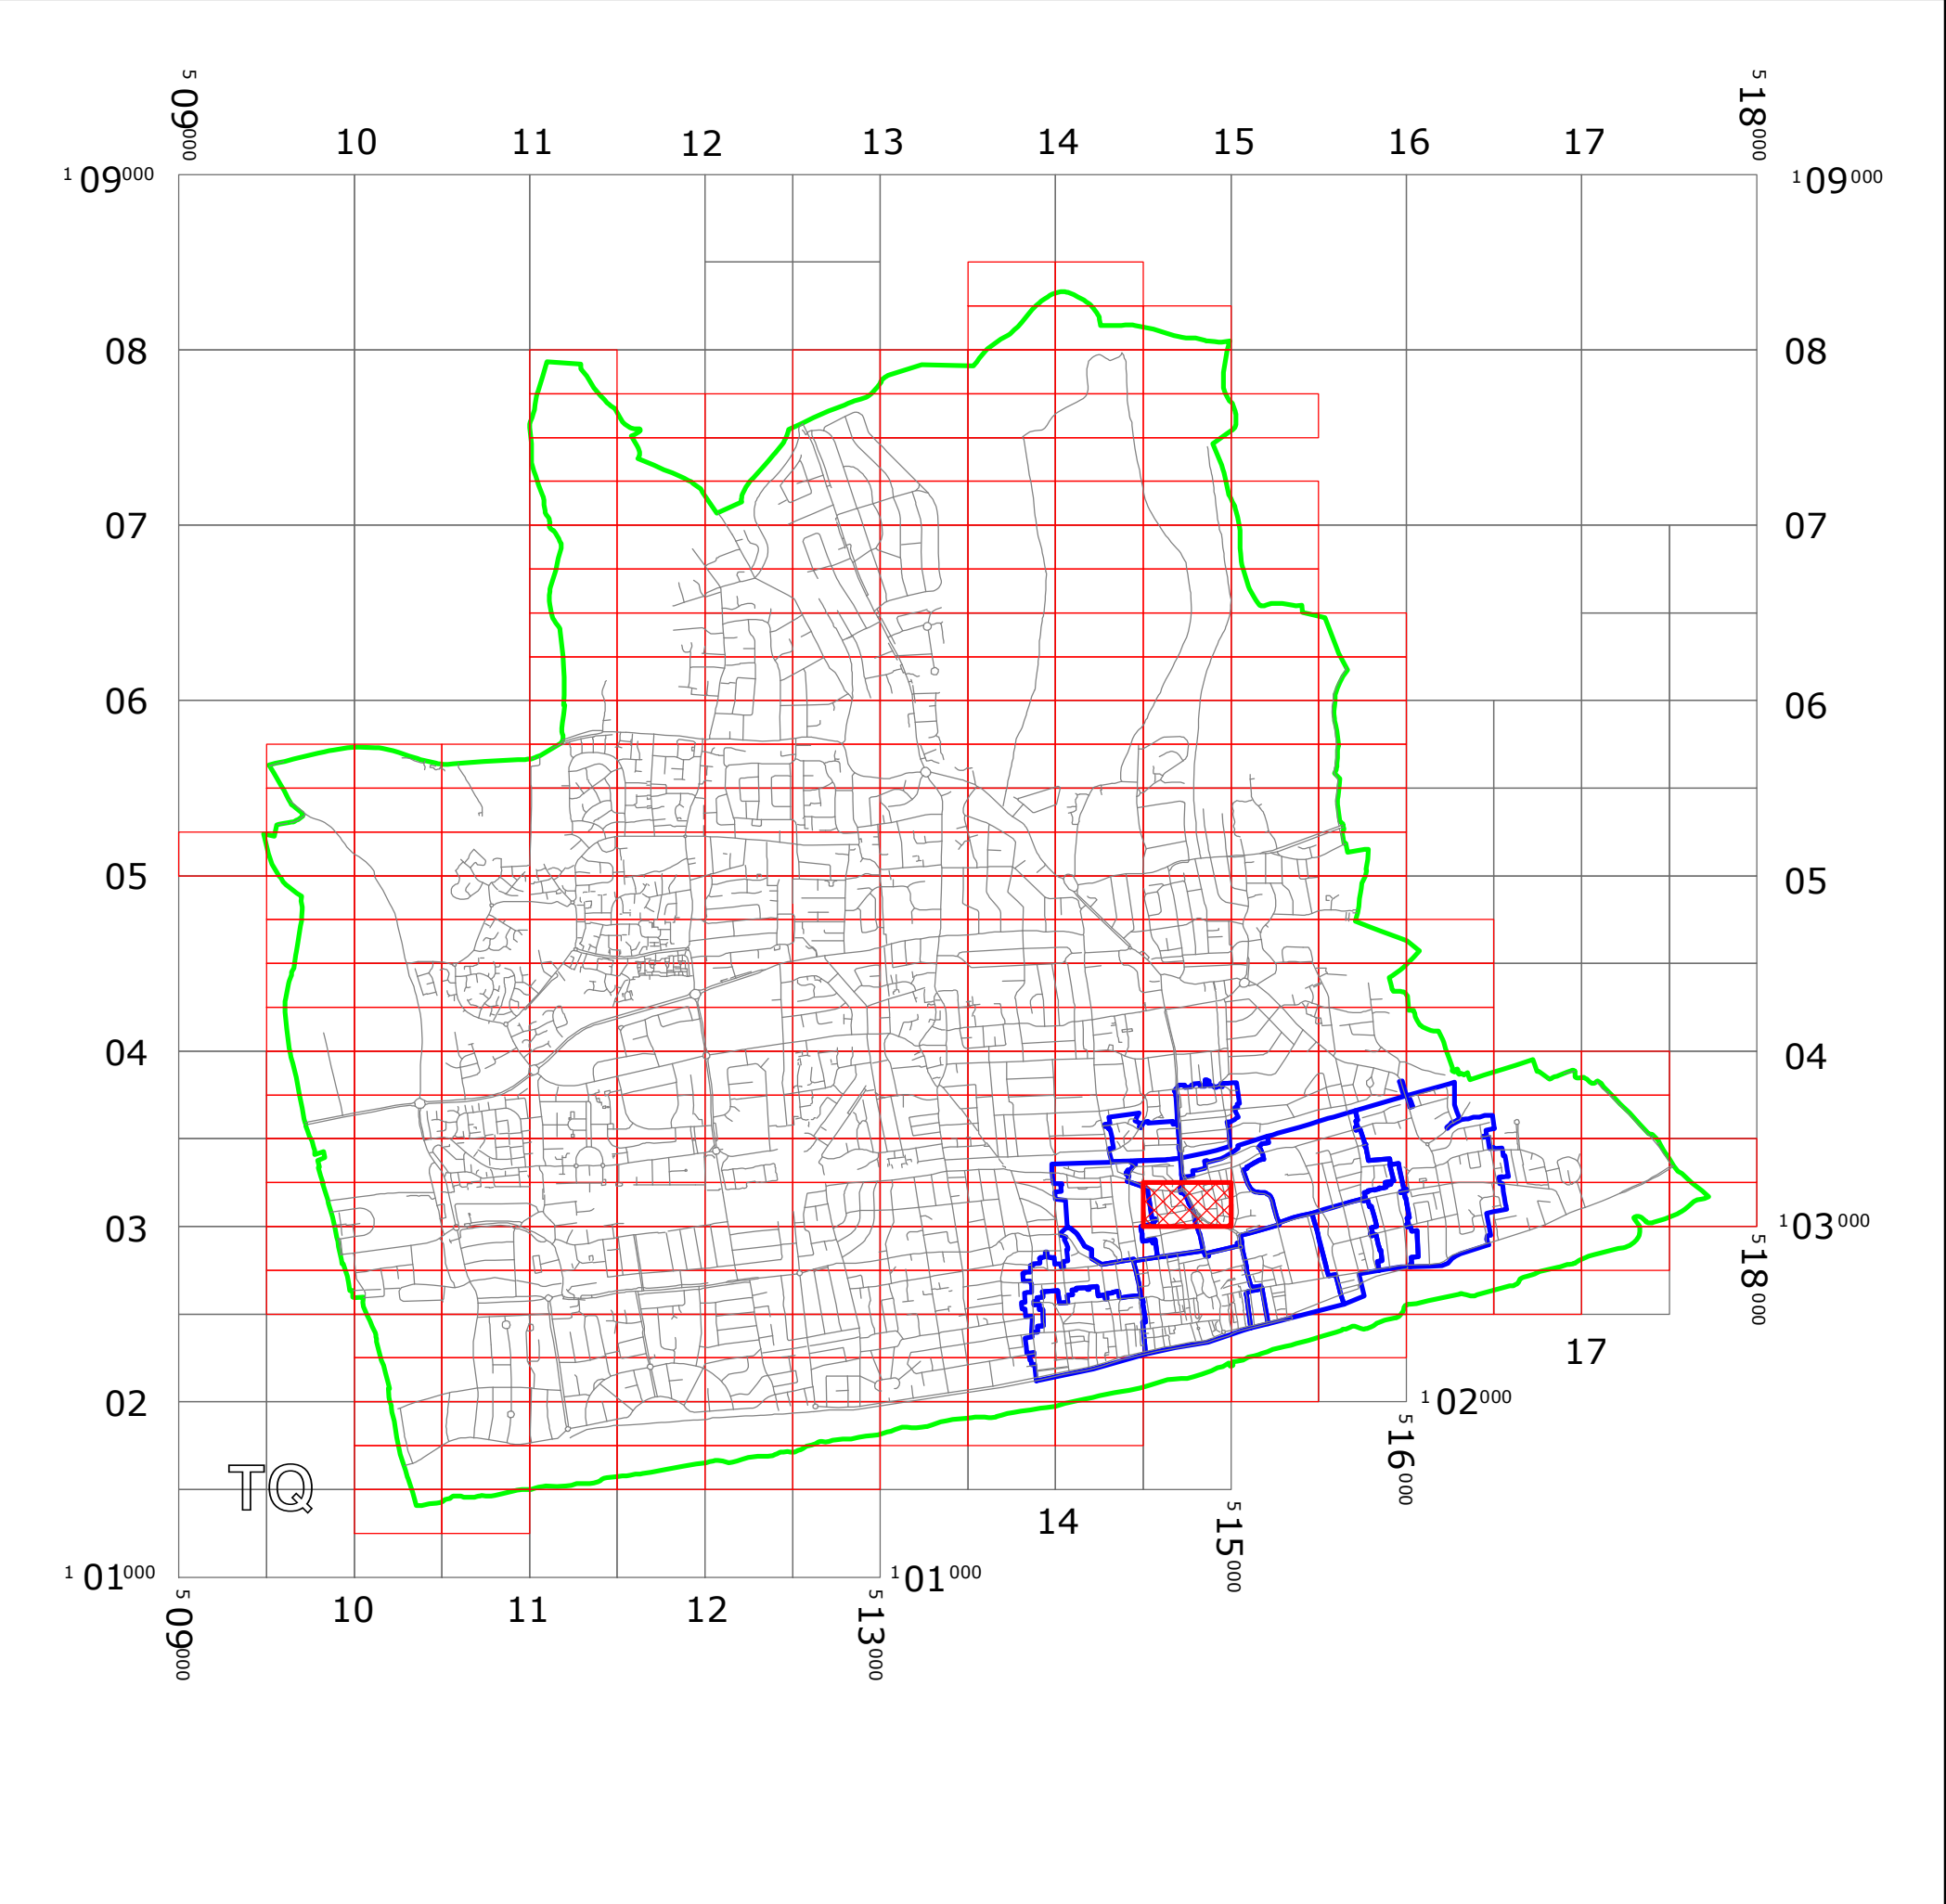


WEST SUSSEX COUNTY COUNCIL  
((WORTHING) (PARKING PLACES & TRAFFIC REGULATION)  
(CONSOLIDATION) ORDER 2007)  
(WENBAN ROAD AMENDMENT) ORDER 2017

WORTHING: LOCATION OF WAITING RESTRICTIONS



**KEY:**

OS.TILE GRID

PARKING TILE GRID

LOCATION OF WAITING RESTRICTIONS

BOUNDARY OF CONTROLLED PARKING ZONES



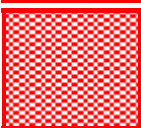
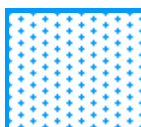

PARISH BOUNDARY

ROAD NETWORK

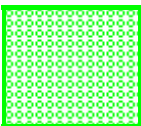
Worthing Borough - Key for Waiting Restrictions

All areas over which the provision of the orders apply are defined by the shaded areas as shown on the following plans plus a contiguous area not indicated on the plans of verge and/or footway between the carriageway edge and the highway boundary. The plans in this schedule are based upon grid references of the Ordnance Survey National Grid defined by the OSGB 36 triangulation.

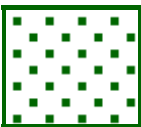
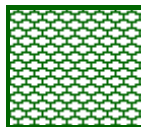
Prohibition of waiting at any time

100		z_circle	No waiting, loading and unloading at any time	156		pat039	No waiting 9.00am-6.00pm Mon-Sat except bank holidays
101		check	No waiting at any time	181		usgs721	No waiting 10.00am-11.00am, 2.00pm-3.00pm Mon-Sat except bank holidays
155		pat 038	No waiting 8.30am-6.00pm Mon-Sat except bank holidays				

Residents Parking

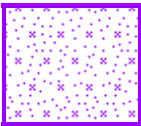
510		circle4	Residents' and Visitors' permit holders only 10.00am-11.00am and 2.00pm-3.00pm Mon-Sat except bank holidays
-----	---	---------	---

Shared Residents Parking & Free Limited Waiting

609		dot6	Residents' and Visitors' permit holders and Limited waiting for 1hr No return within 1hr for non-permit holders 9.00am-6.00pm Mon-Sat except bank holidays	613		usgs503	Residents' and Visitors' permit holders and Limited waiting for 2hrs No return within 2 hours for non-permit holders 9.00am-6.00pm Mon-Sat except bank holidays
-----	---	------	--	-----	---	---------	---

Free Limited Waiting

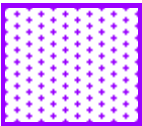
732



usgs725

Waiting limited to 2hrs No return within 2hrs  
9.00am-6.00pm Mon–Sat except bank holidays

733



usgs721

Waiting limited to 1hr No return within 1hr  
9.00am-6.00pm. Mon–Sat except bank holidays


Specified Vehicles

830



check

Disabled persons vehicles at any time



Boundary of Controlled Parking Zone

**WEST SUSSEX COUNTY COUNCIL**  
**((WORTHING) (PARKING PLACES & TRAFFIC REGULATION)**  
**(CONSOLIDATION) ORDER 2007)**  
**(WENBAN ROAD AMENDMENT) ORDER 2017**

West Sussex County Council in exercise of their powers under Sections 1 (1) 2 (1) and (2), 4 (2), 45, 46, 49 and 53 and Part IV of Schedule 9 of the Road Traffic Regulation Act 1984 ("the Act") as amended and of all other enabling powers and after consultation with the Chief Officer of Police in accordance with Part III of Schedule 9 to the Act hereby make the following Order:-

1. This Order shall come into operation on the Thirteenth day of January 2017 and may be cited as "West Sussex County Council ((Worthing) (Parking Places & Traffic Regulation) (Consolidation) Order 2007) (Wenban Road amendment) Order 2015".
2. The "West Sussex County Council (Worthing) (Parking Places & Traffic Regulation) (Consolidation) Order 2007" is hereby amended by the replacement of the plan specified in the First Schedule to this Order, with the plan specified in the Second Schedule, attached hereto.

**FIRST SCHEDULE**  
**Plan to be Replaced**

TQ1403SES (Issue Number 5) 1/11

**SECOND SCHEDULE**  
**Replacement Plan**

TQ1403SES (Issue Number 6) 1/11

THE Common Seal of THE  
WEST SUSSEX COUNTY COUNCIL  
was hereto affixed the

day of <sup>TWELFTH</sup> JANUARY 2017

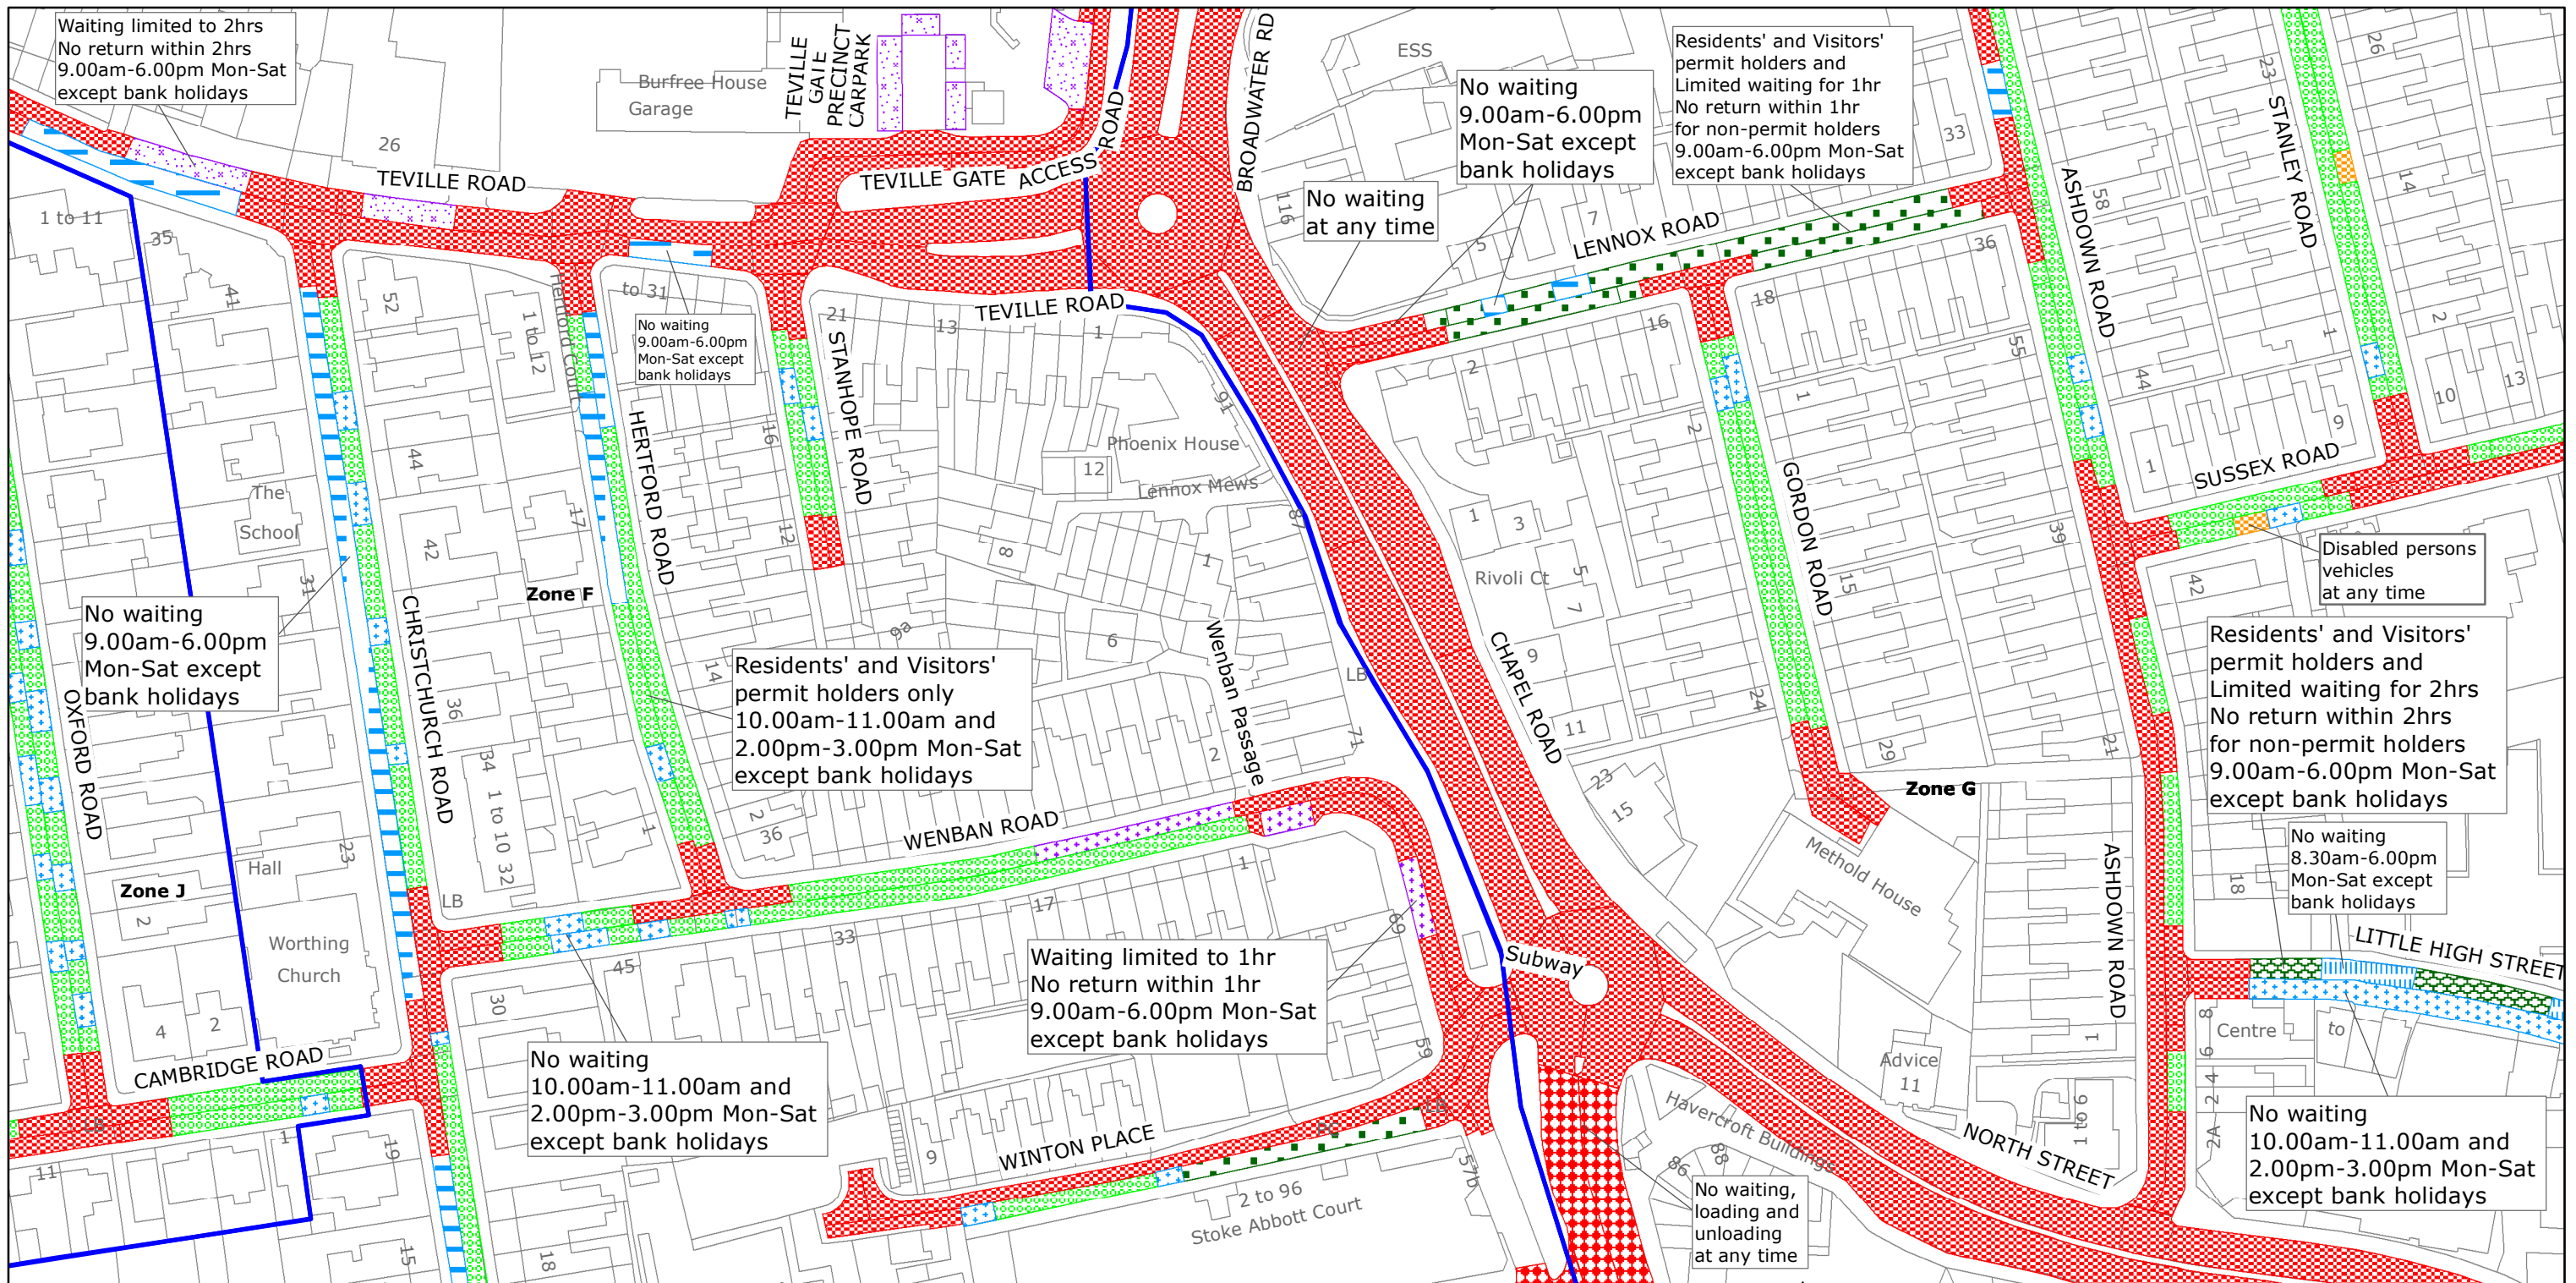


Authorised Signatory  
WOR1401-MM



04/08 DELEGATED AUTHORITY





West Sussex County Council  
Highways & Transport  
The Grange  
Tower Street  
Chichester  
West Sussex  
PO19 1RH

## WORTHING BOROUGH: CENTRAL WARD WAITING RESTRICTIONS

Reproduced from or based upon 2017 Ordnance Survey mapping with permission of the Controller of HMSO (c) Crown Copyright reserved.  
Unauthorised reproduction infringes Crown copyright and may lead to prosecution or civil proceedings West Sussex County Council Licence No. 100018485

TILE REF NO:  
TQ1403SES

SHEET ISSUE NO 6  
SHEET ACTIVE FROM - 13/01/2017



SCALE:  
1:1250  
at A3 size