


WEST SUSSEX COUNTY COUNCIL  
((WORTHING)(PARKING PLACES & TRAFFIC REGULATION)  
(CONSOLIDATION) ORDER 2007)  
(CARNEGIE GARDENS AMENDMENT)  
ORDER 2021

WORTHING: LOCATION OF WAITING RESTRICTIONS

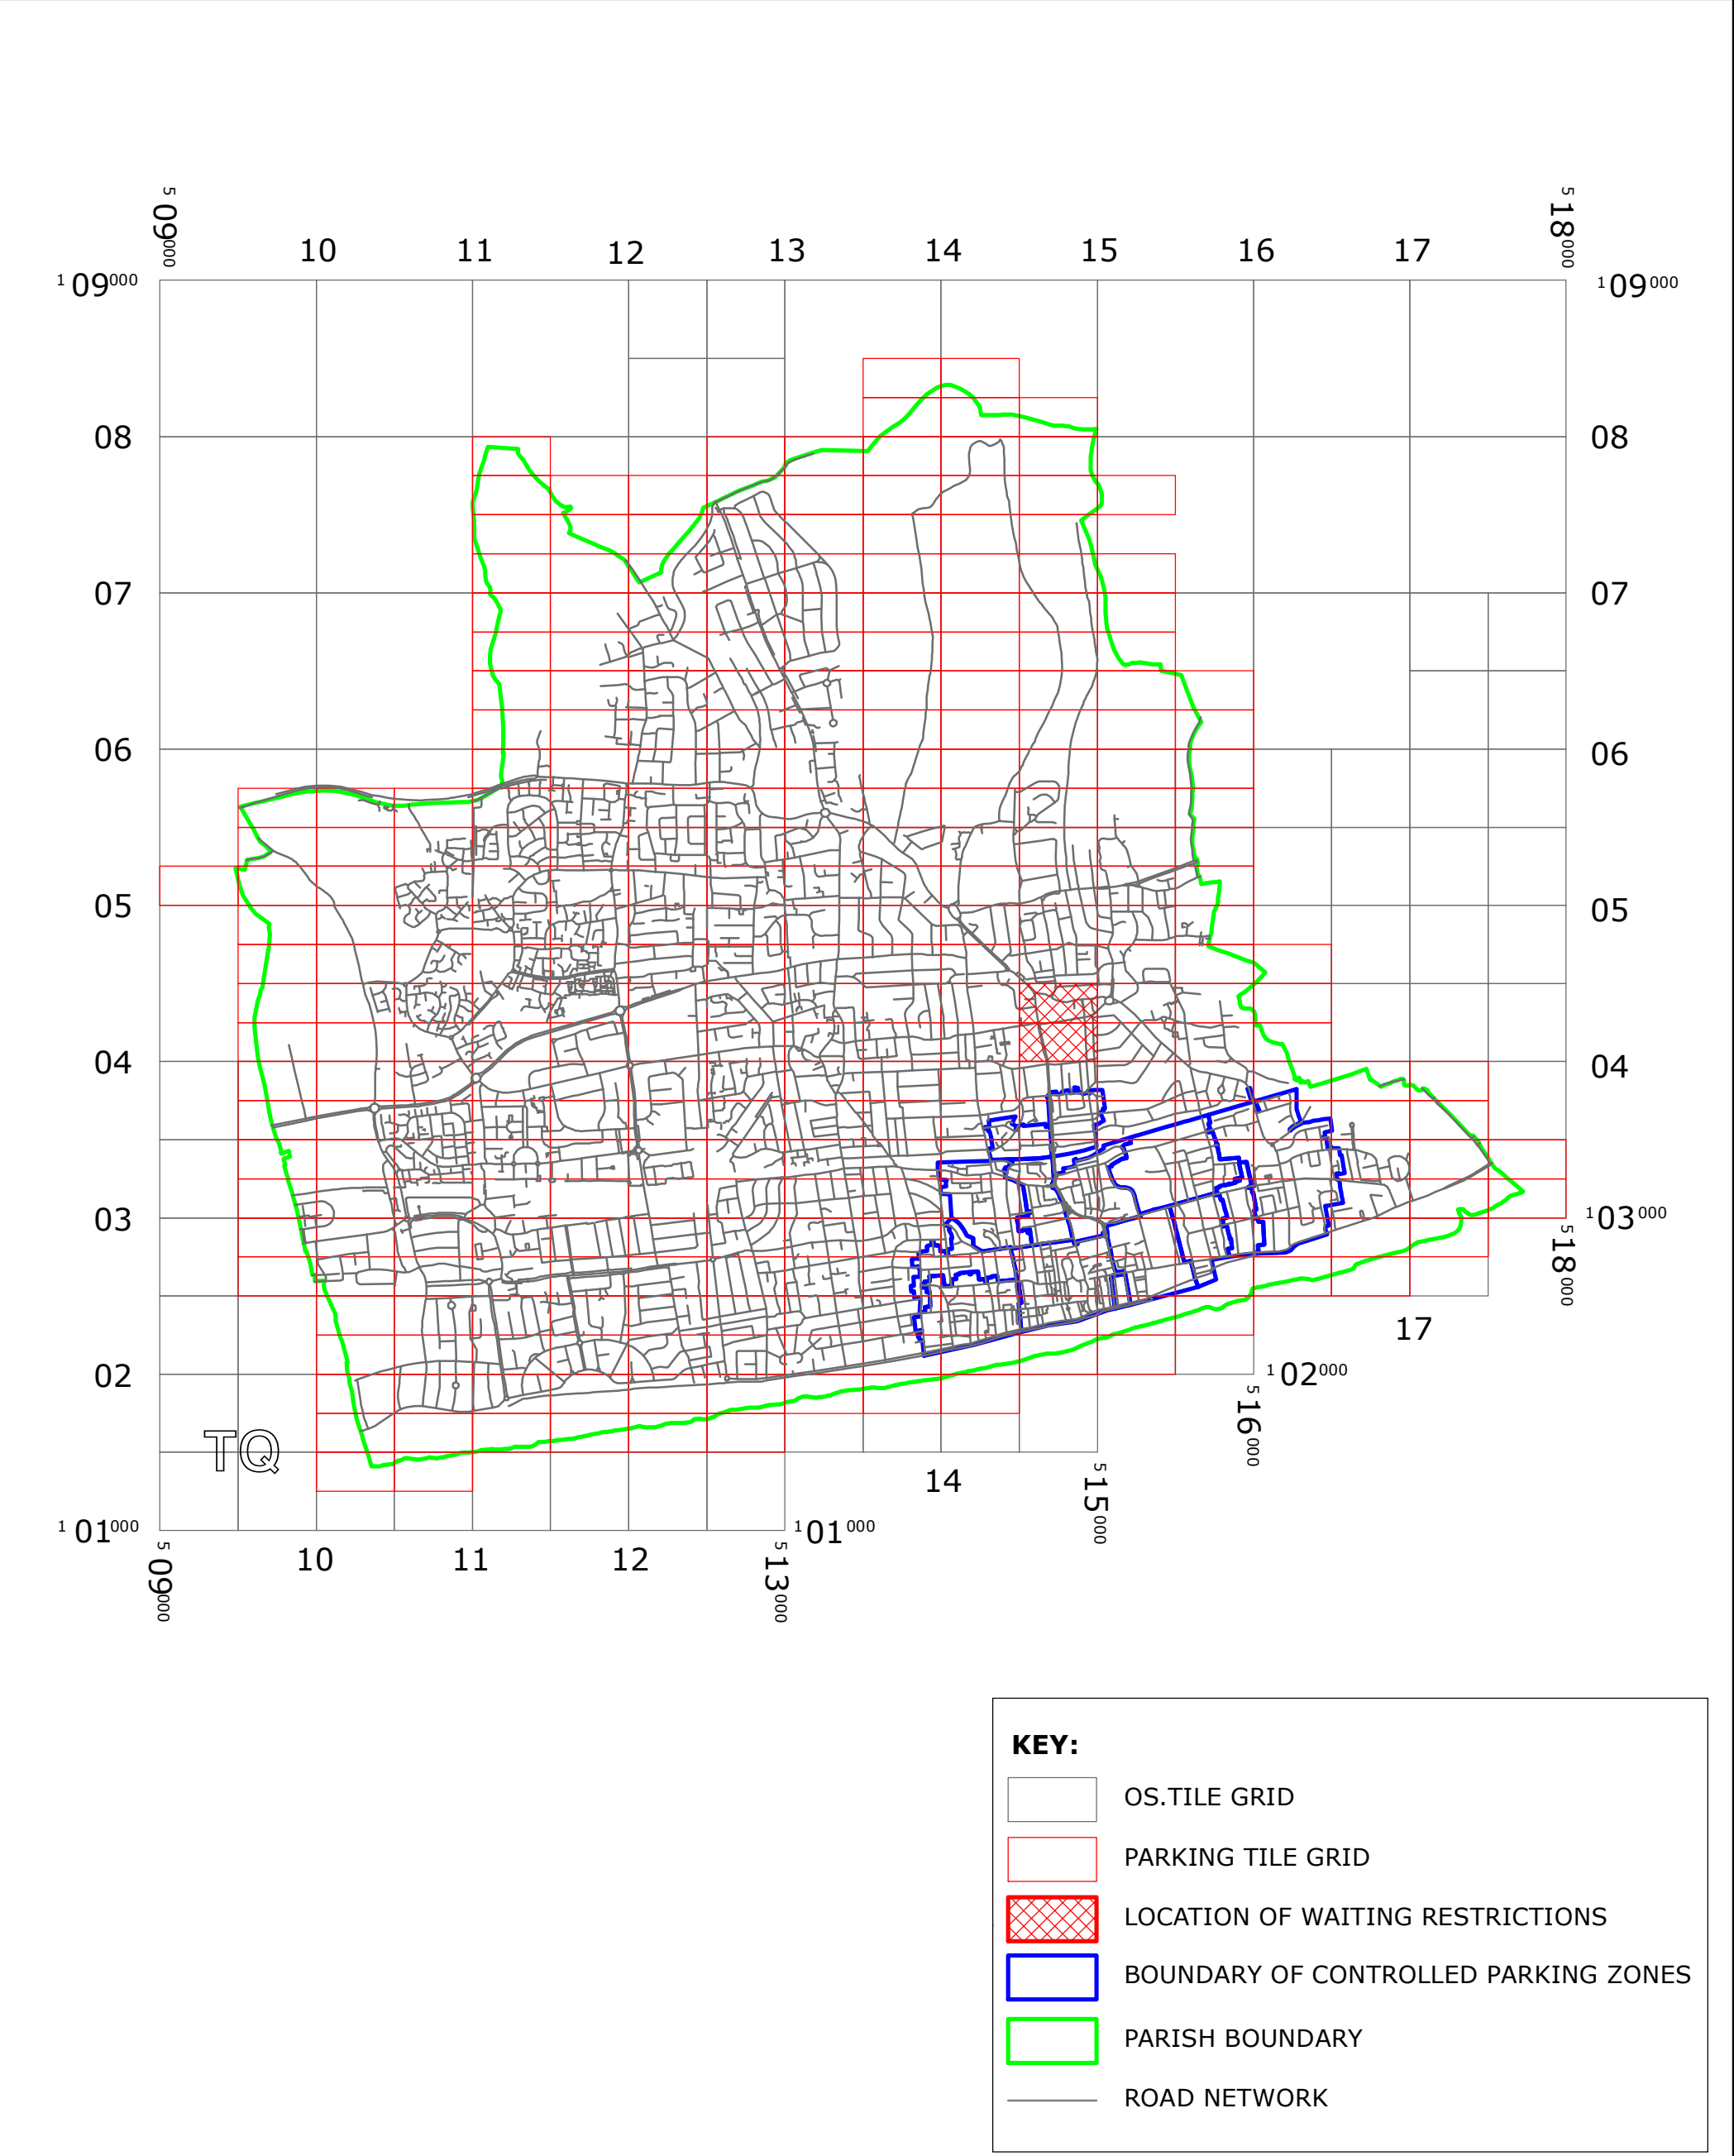

West Sussex County Council  
 Highways & Transport  
 The Grange  
 Tower Street  
 Chichester  
 West Sussex  
 PO19 1RH

WEST SUSSEX COUNTY COUNCIL  
 ((WORTHING)(PARKING PLACES & TRAFFIC REGULATION)  
 (CONSOLIDATION) ORDER 2007)  
 (CARNEGIE GARDENS AMENDMENT) ORDER 2021

LOCATION OF WAITING RESTRICTIONS




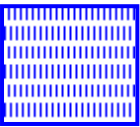
Reproduced from or based upon 2017 Ordnance Survey mapping with permission of the Controller of HMSO (c) Crown Copyright reserved.  
 Unauthorised reproduction infringes Crown copyright and may lead to prosecution or civil proceedings  
 West Sussex County Council Licence No. 100023447

SCALE: 1:40000  
 DATE: 04.01.2021


Key for Waiting Restrictions

All areas over which the provision of the orders apply are defined by the shaded areas as shown on the following plans plus a contiguous area not indicated on the plans of verge and/or footway between the carriageway edge and the highway boundary. The plans in this schedule are based upon grid references of the Ordnance Survey National Grid defined by the OSGB 36 triangulation.


Prohibition of waiting

101		check	No waiting at any time
108		pat 038	No waiting 8.30am-6.00pm Mon-Sat

Free Limited Waiting

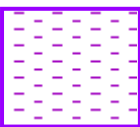714		pat064	Waiting limited to 1hr No return within 1hr 8.30am-6.00pm Mon-Sat
-----	--	--------	--

Specified Vehicles

831		circle4	Disabled persons vehicles 8.30am-6.00pm Mon-Sat
-----	---	---------	---



**WEST SUSSEX COUNTY COUNCIL**  
**((WORTHING) (PARKING PLACES & TRAFFIC REGULATION)**  
**(CONSOLIDATION) ORDER 2007)**

**(CARNEGIE GARDENS AMENDMENT) ORDER 2021**

West Sussex County Council in exercise of their powers under Sections 1 (1) 2 (1) and (2), 4 (2), 45, 46, 49 and 53 and Part IV of Schedule 9 of the Road Traffic Regulation Act 1984 ("the Act") as amended and of all other enabling powers and after consultation with the Chief Officer of Police in accordance with Part III of Schedule 9 to the Act hereby make the following Order:-

1. This Order shall come into operation on the Fourth day of January 2021 and may be cited as "West Sussex County Council ((Worthing) (Parking Places & Traffic Regulation) (Consolidation) Order 2007) (Carnegie Gardens Amendment) Order 2021".
2. The "West Sussex County Council (Worthing) (Parking Places & Traffic Regulation) (Consolidation) Order 2007" is hereby amended by the replacement of the plans specified in the First Schedule to this Order, with the plans specified in the Second Schedule, attached hereto.

**FIRST SCHEDULE**  
**Plans to be Replaced**

TQ1404SEN (Issue Number ~~4~~ 4) *HN*  
TQ1404SES (Issue Number 3)

**SECOND SCHEDULE**  
**Replacement Plan**

TQ1404SEN (Issue Number ~~4~~ 5) *HN*  
TQ1404SES (Issue Number 4)


THE Common Seal of THE  
WEST SUSSEX COUNTY COUNCIL  
was hereto affixed the

THIRTY FIRST  
day of DECEMBER 2020 *MM*

*D Se Huson*  
Authorised Signatory  
WOR1905-MM





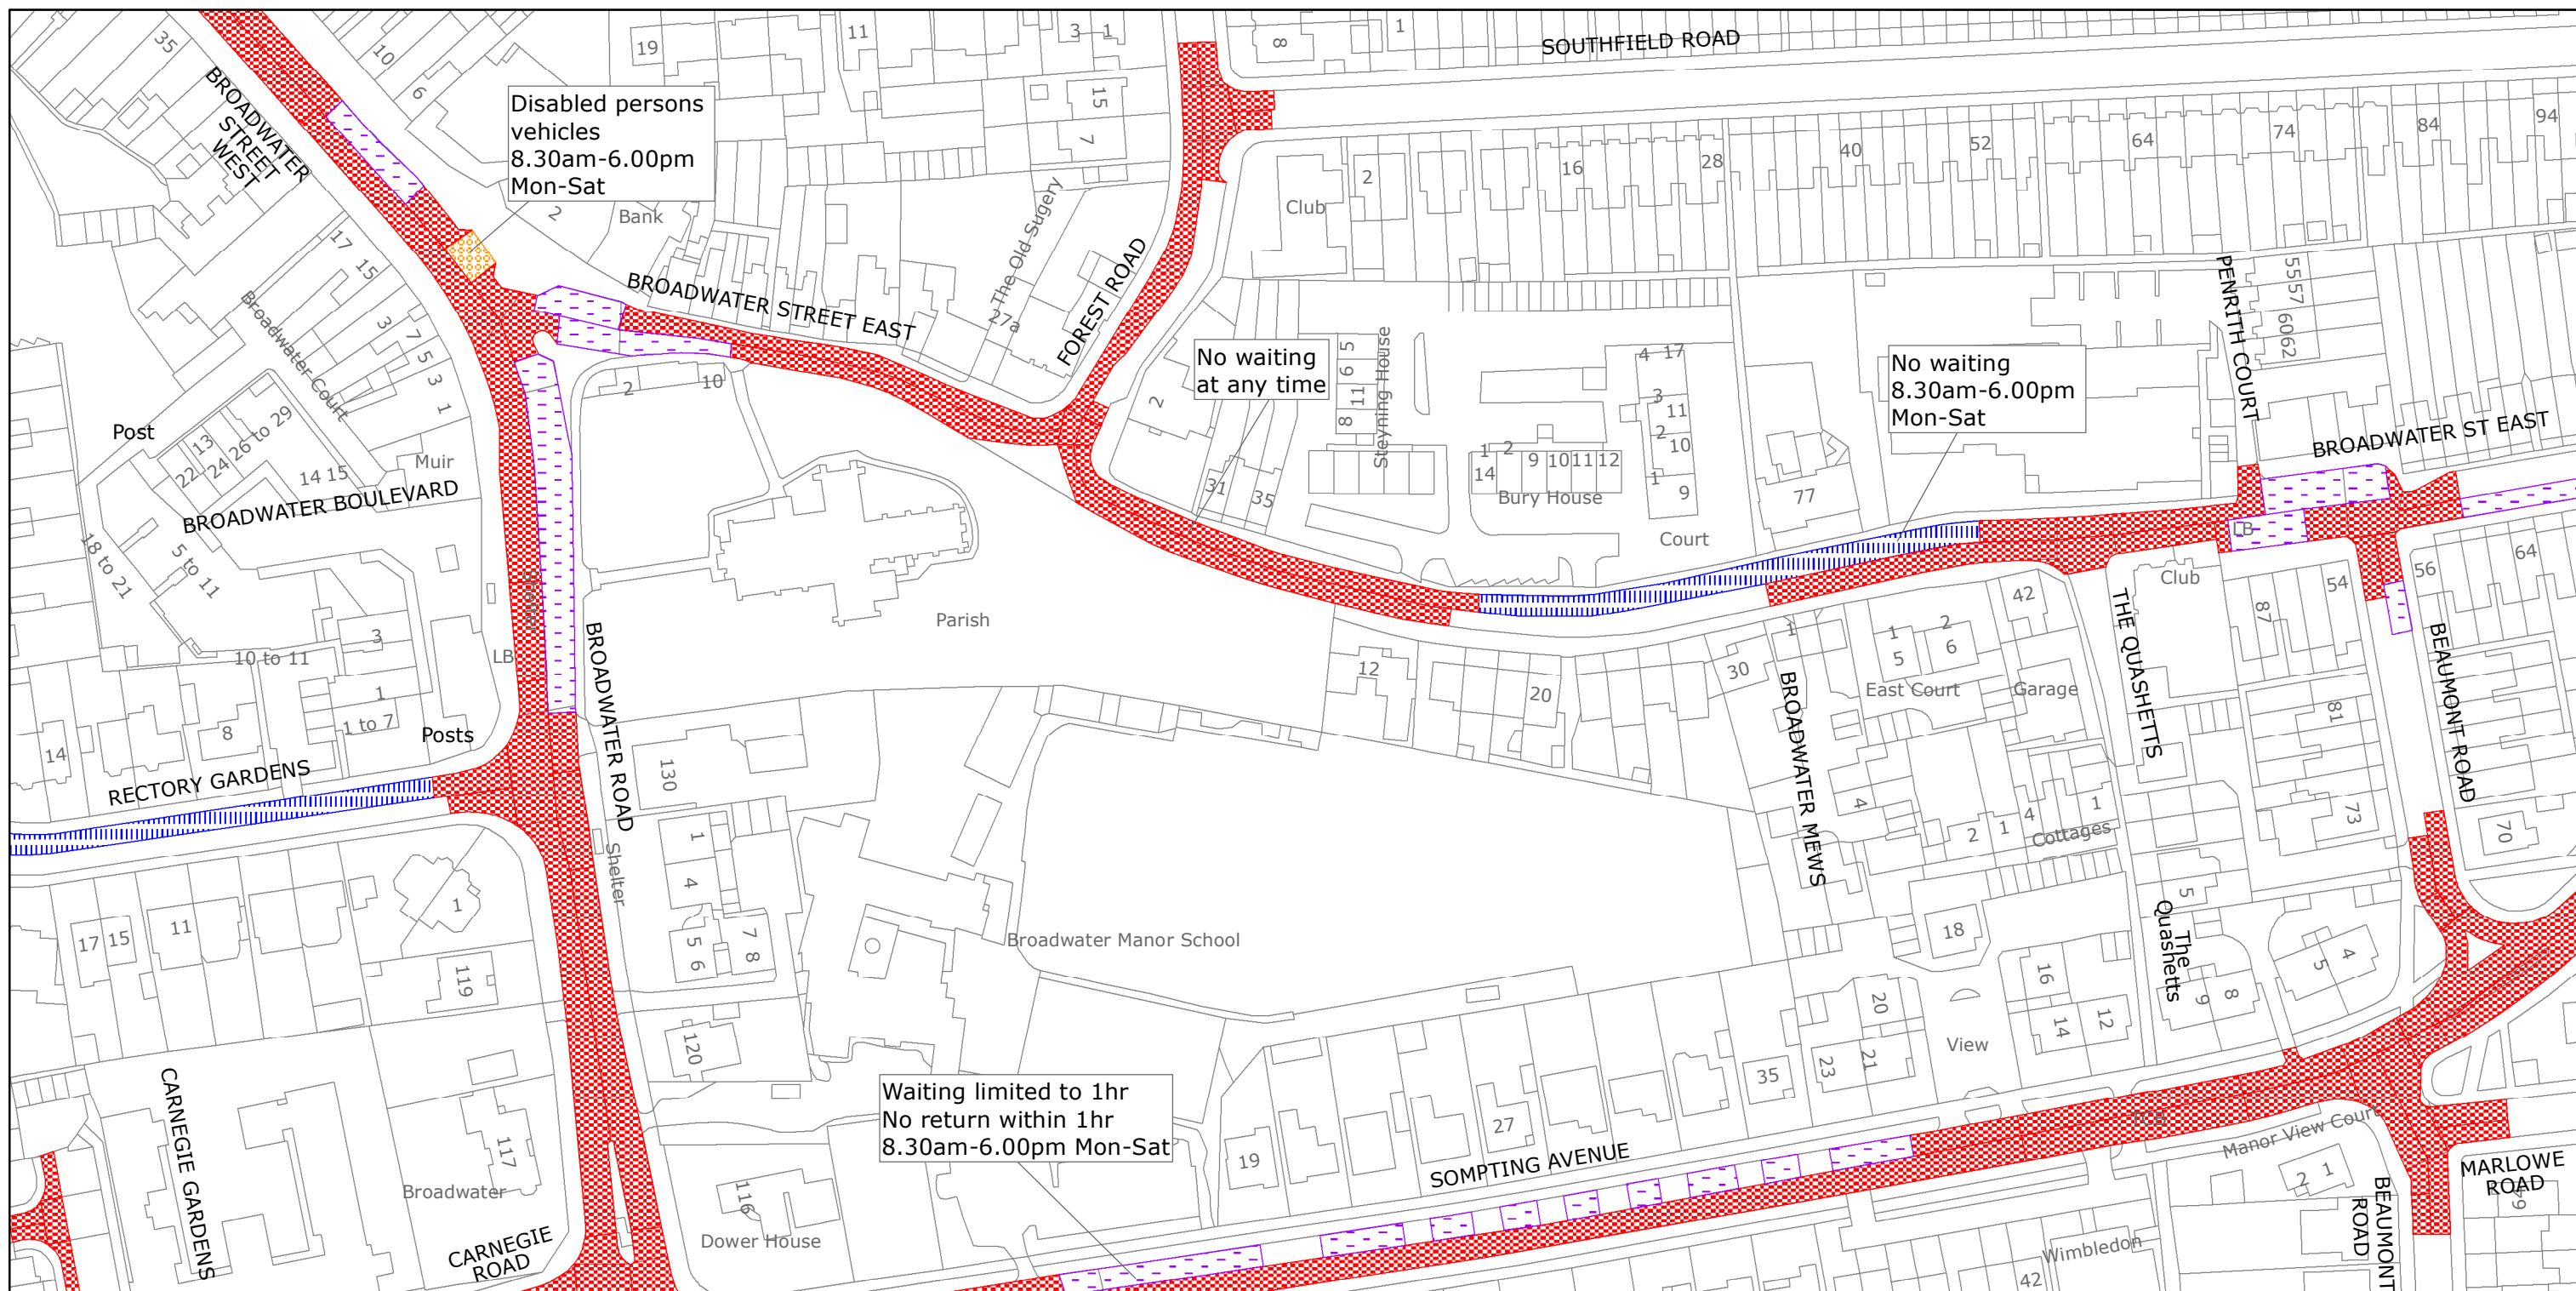

West Sussex County Council  
 Highways & Transport  
 The Grange  
 Tower Street  
 Chichester  
 West Sussex  
 PO19 1RH

WORTHING BOROUGH: BROADWATER AND  
 GAISFORD WARDS

WAITING RESTRICTIONS


Reproduced from or based upon 2021 Ordnance Survey mapping with permission of the Controller of HMSO (c) Crown Copyright reserved.  
 Unauthorised reproduction infringes Crown copyright and may lead to prosecution or civil proceedings West Sussex County Council Licence No. 100018485

TILE REF NO:  
 TQ1404SEN

SHEET ISSUE NO 5  
 SHEET ACTIVE FROM - 04/01/2021



SCALE:  
 1:1250  
 at A3 size

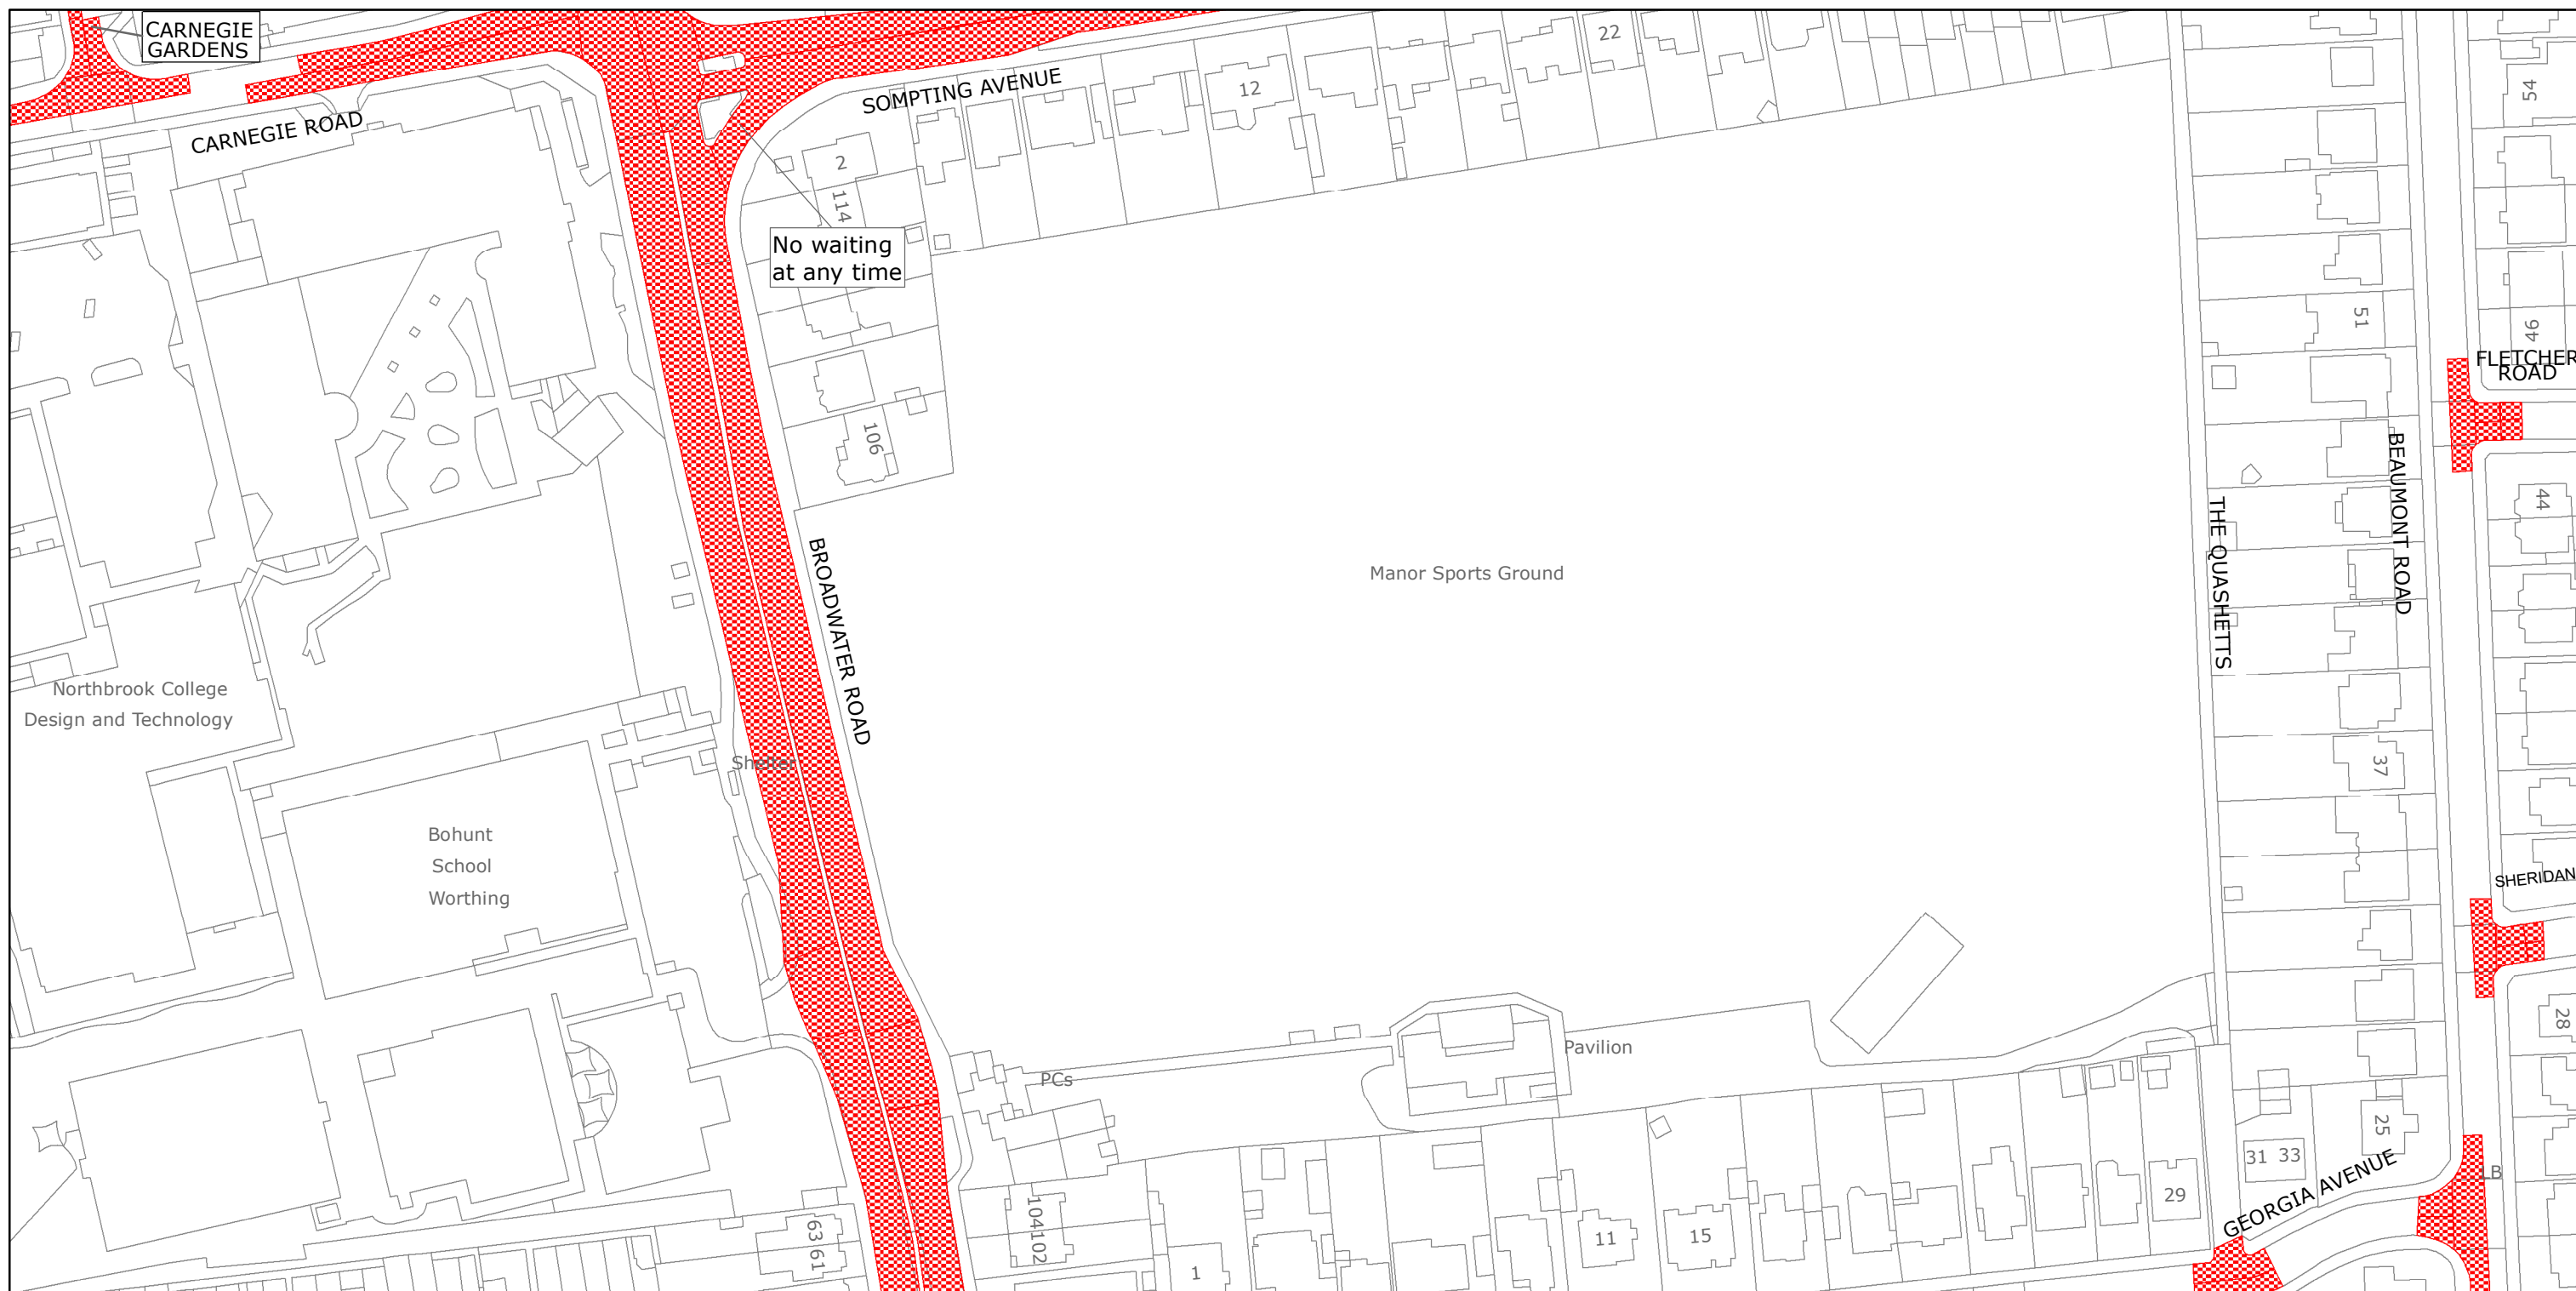

West Sussex County Council  
Highways & Transport  
The Grange  
Tower Street  
Chichester  
West Sussex  
PO19 1RH

WORTHING BOROUGH: BROADWATER AND  
GAISFORD WARDS

WAITING RESTRICTIONS

Reproduced from or based upon 2021 Ordnance Survey mapping with permission of the Controller of HMSO (c) Crown Copyright reserved.  
Unauthorised reproduction infringes Crown copyright and may lead to prosecution or civil proceedings West Sussex County Council Licence No. 100018485

TILE REF NO:  
TQ1404SES

SHEET ISSUE NO 4  
SHEET ACTIVE FROM - 04/01/2021



SCALE:  
1:1250  
at A3 size