


WEST SUSSEX COUNTY COUNCIL
((WORTHING)(PARKING PLACES & TRAFFIC REGULATION)
(CONSOLIDATION) ORDER 2007)
(TARRING: BULKINGTON AVENUE AND VARIOUS ROADS AMENDMENT)
ORDER 2021

WORTHING: LOCATION OF WAITING RESTRICTIONS

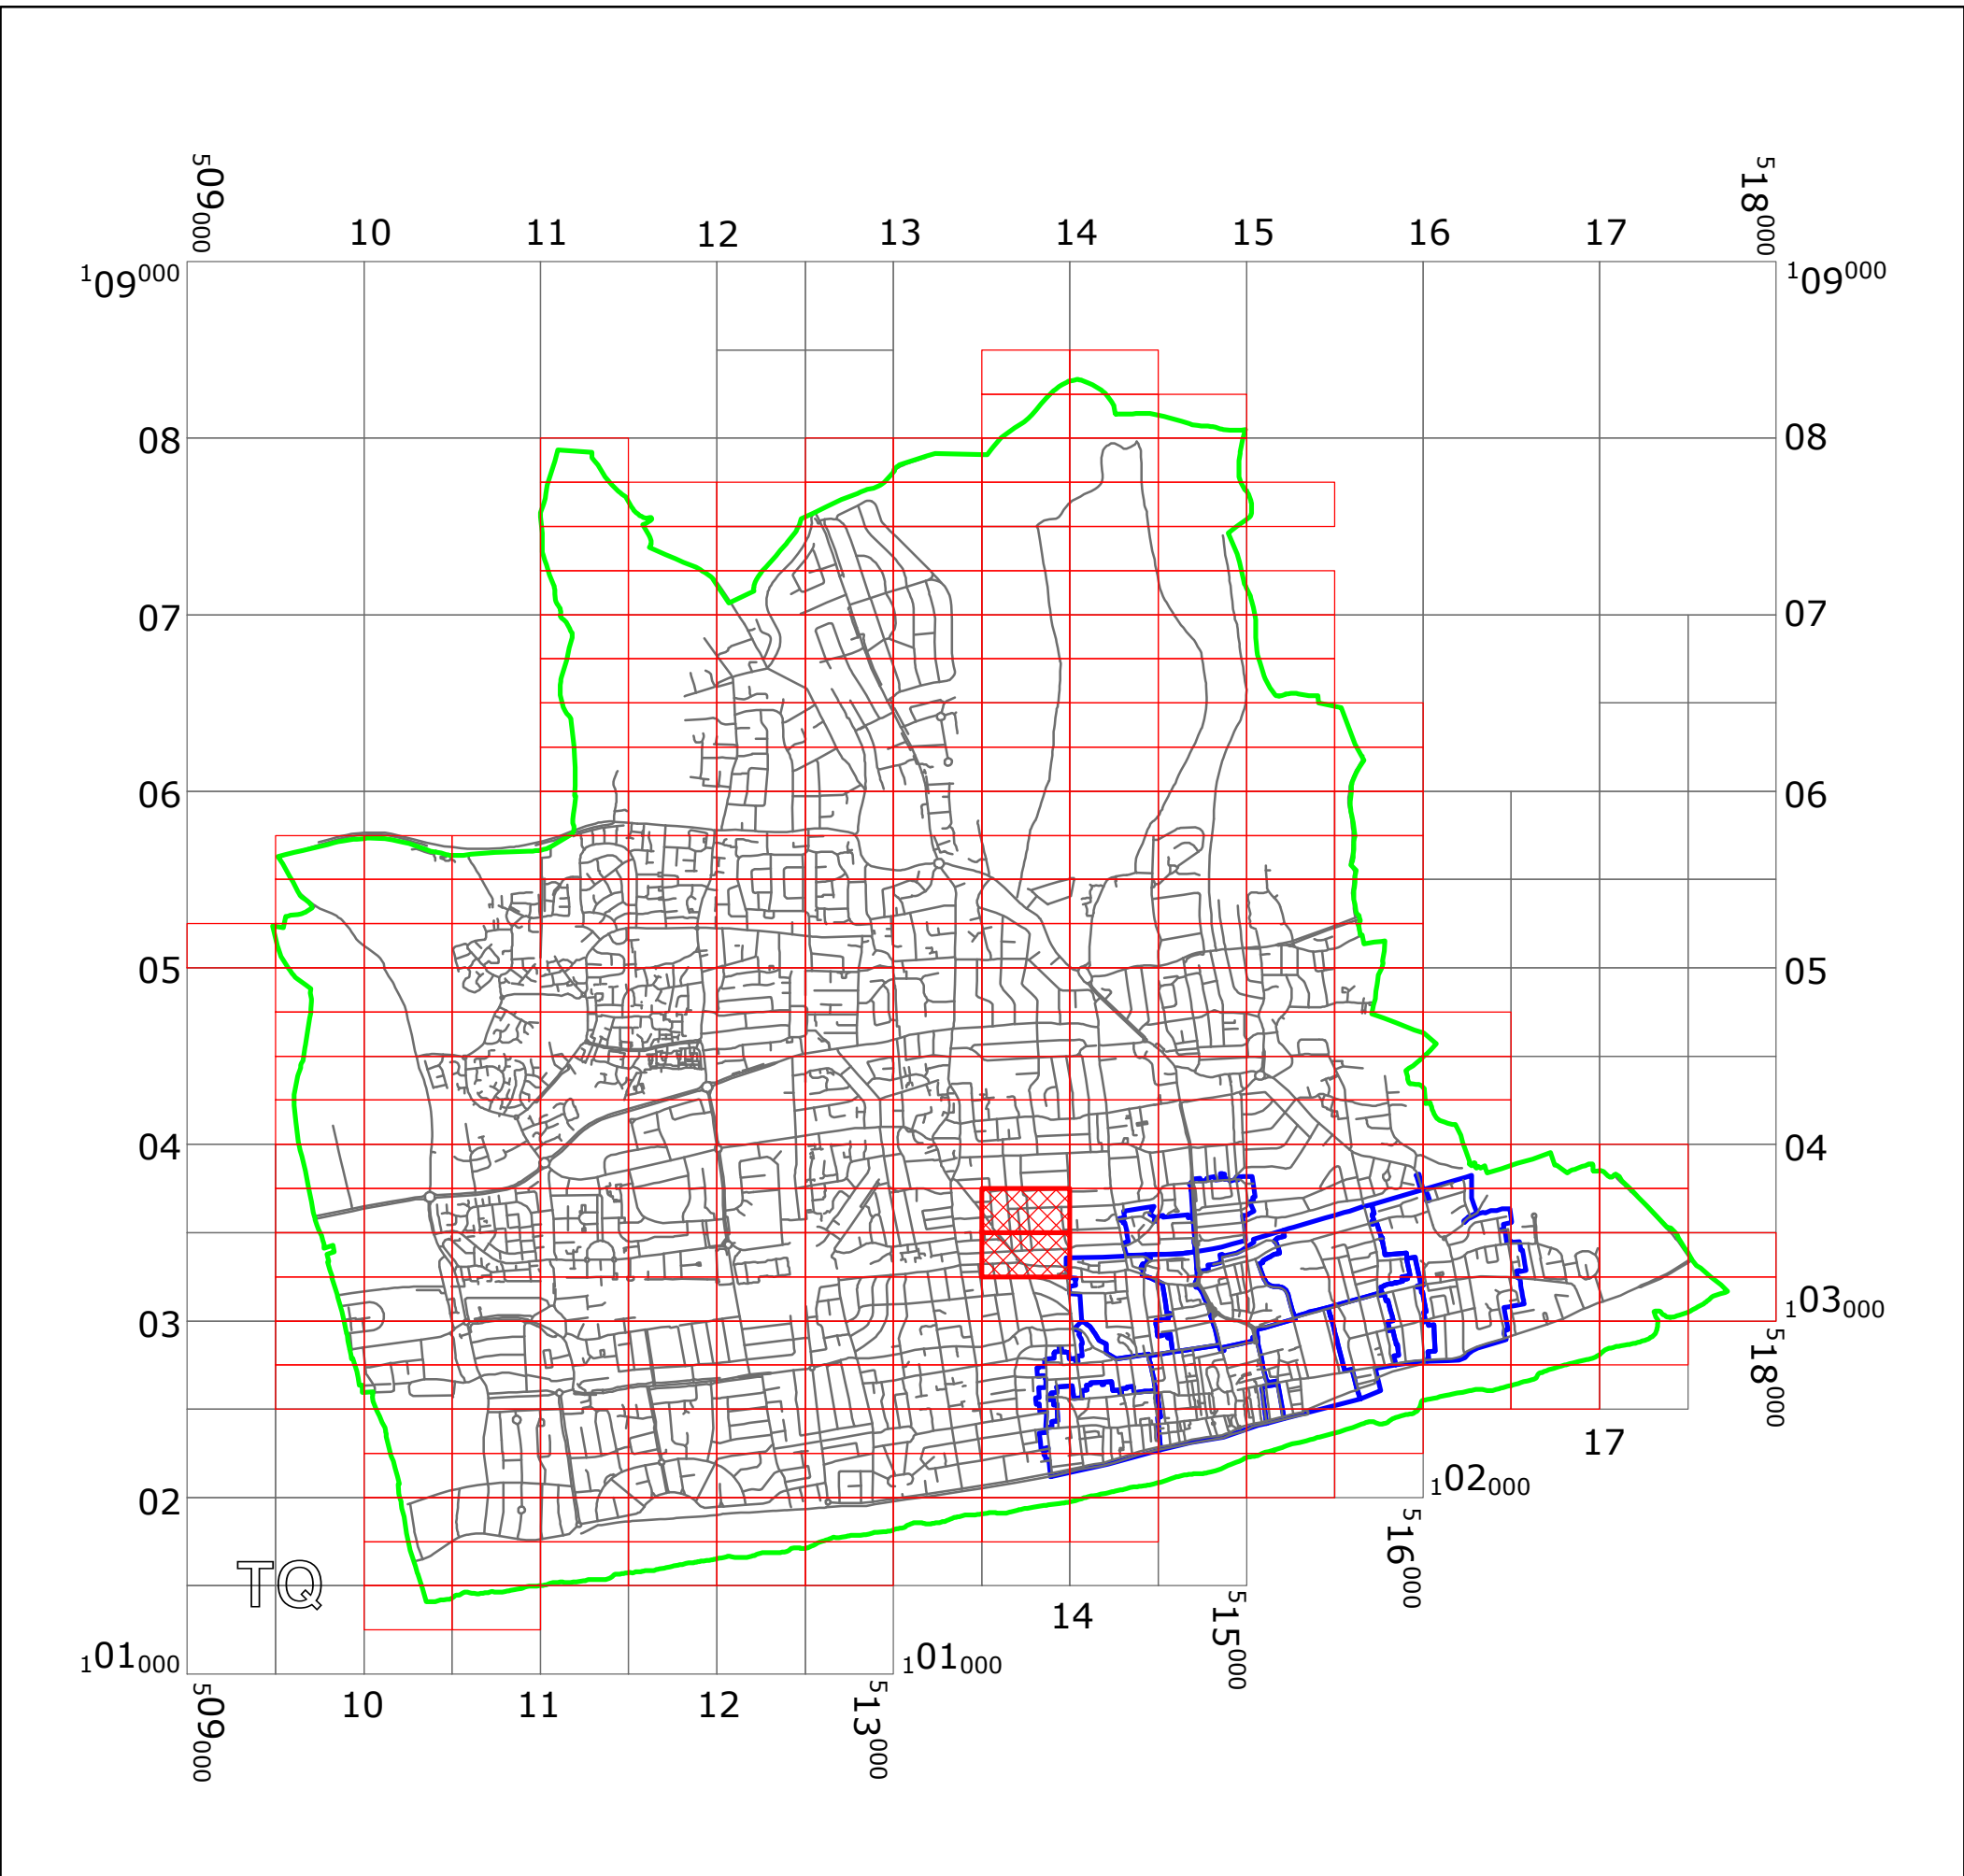

KEY:

OS.TILE GRID

PARKING TILE GRID

LOCATION OF WAITING RESTRICTIONS

BOUNDARY OF CONTROLLED PARKING ZONES


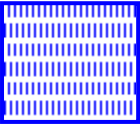

BOROUGH BOUNDARY

ROAD NETWORK


Key for Waiting Restrictions

All areas over which the provision of the orders apply are defined by the shaded areas as shown on the following plans plus a contiguous area not indicated on the plans of verge and/or footway between the carriageway edge and the highway boundary. The plans in this schedule are based upon grid references of the Ordnance Survey National Grid defined by the OSGB 36 triangulation.


Prohibition of waiting

101		check	No waiting at any time
108		pat 038	No waiting 8.30am-6.00pm Mon-Sat
155		pat 038	No waiting 8.30am-6.00pm Mon-Sat except bank holidays

Residents Parking

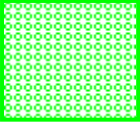510		circle4	Residents' and Visitors' permit holders only 10.00am-11.00am and 2.00pm-3.00pm Mon-Sat except bank holidays
-----	---	---------	---

Free Limited Waiting

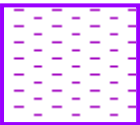714		pat064	Waiting limited to 1hr No return within 1hr 8.30am-6.00pm Mon-Sat
-----	---	--------	--

Specified Vehicles

830		check	Disabled persons vehicles at any time
-----	---	-------	---------------------------------------

WEST SUSSEX COUNTY COUNCIL
((WORTHING) (PARKING PLACES & TRAFFIC REGULATION) (CONSOLIDATION)
ORDER 2007)

(TARRING: BULKINGTON AVENUE AND VARIOUS ROADS AMENDMENT)
ORDER 2021

West Sussex County Council in exercise of their powers under Sections 1 (a) 2 (1) and (2), 4 (2), 45. 46. 49 and 53 and Part IV of Schedule 9 of the Road Traffic Regulation Act 1984 ("the Act") as amended and of all other enabling powers and after consultation with the Chief Officer of Police in accordance with Part III of Schedule 9 to the Act hereby make the following Order:-

1. The Order shall come into operation on the Twentieth day of September 2021 and may be cited as "West Sussex County Council) ((Worthing) (Parking Places & Traffic Regulation) (Consolidation) Order 2007) (Tarring: Bulkington Avenue and Various Roads Amendment) Order 2021".
2. The "West Sussex County Council ((Worthing) (Parking Places & Traffic Regulation) (Consolidation) Order 2007" is hereby amended by the replacement of the plan specified in the First Schedule to this Order, with the plans specified in the Second Schedule, attached hereto.
3. The "West Sussex County Council ((Worthing) (Parking Places & Traffic Regulation) (Consolidation) Order 2007" is hereby amended by the addition of the plan specified in the Third Schedule to this Order, attached hereto.

FIRST SCHEDULE
Plans to be Replaced

TQ1303SEN (Issue Number 2)

SECOND SCHEDULE
Replacement Plans

TQ1303SEN (Issue Number 3)

THIRD SCHEDULE
Plans to be added


TQ1303NES (Issue Number 1)

THE Common Seal of THE
WEST SUSSEX COUNTY COUNCIL
Was hereto affixed the
Twente-eighth day of September
2021

Small Ben

Authorised Signatory
WOR2001-MM



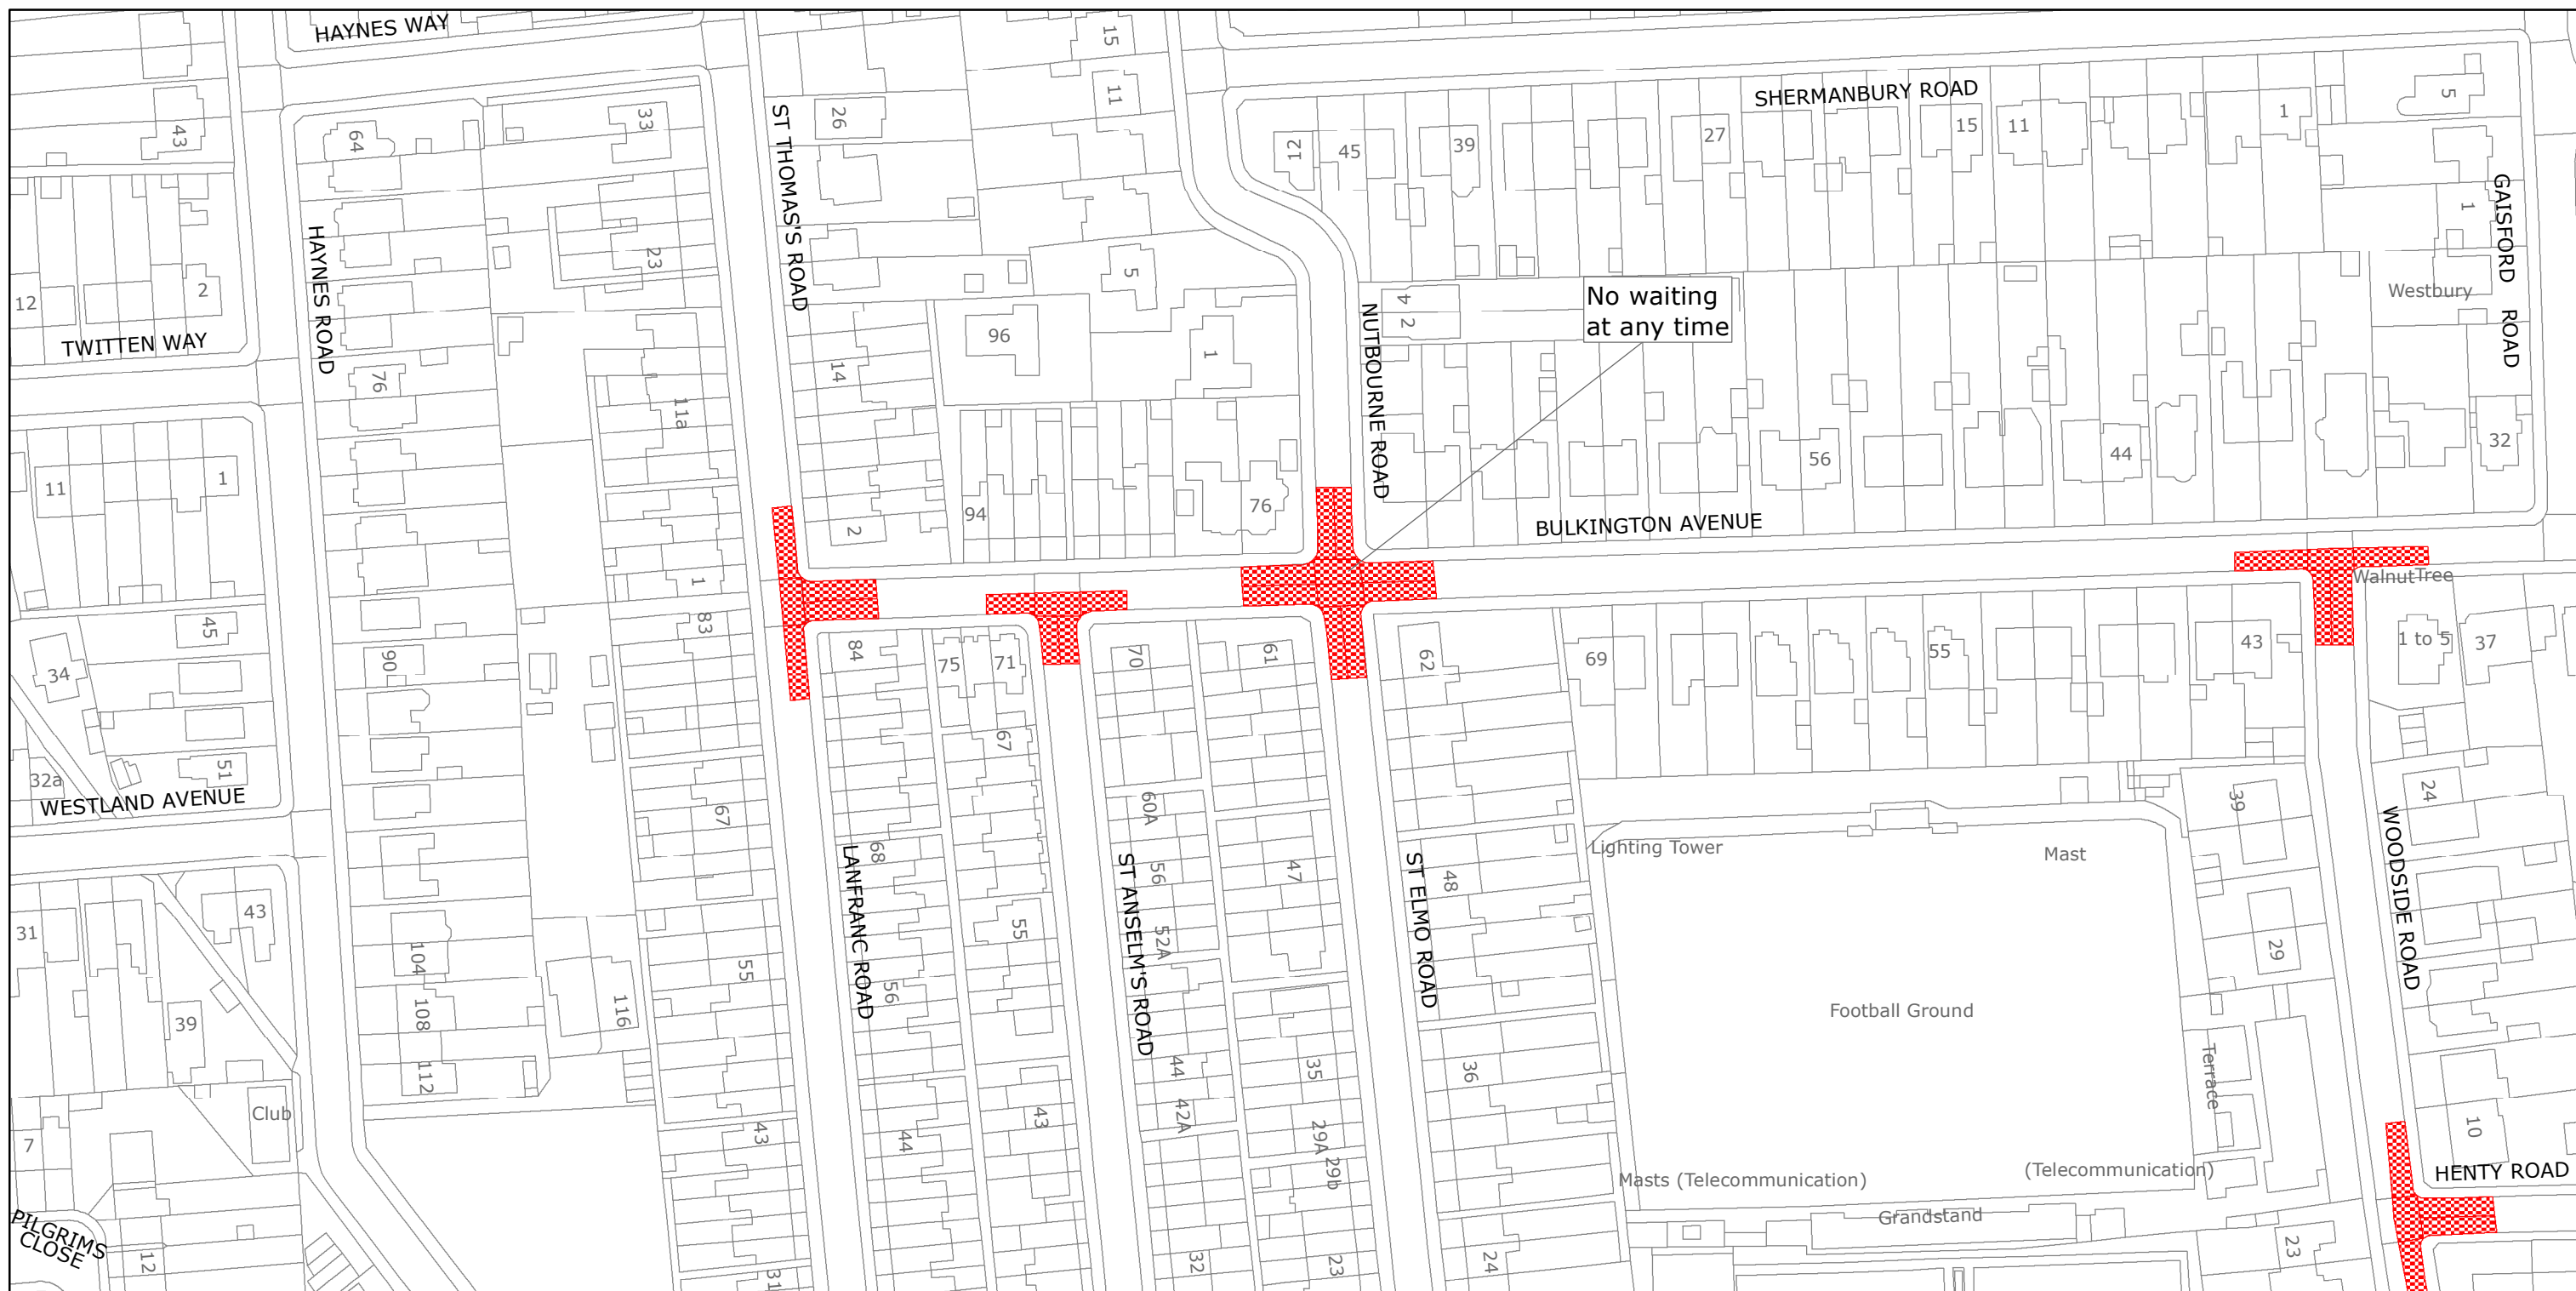

West Sussex County Council
Highways & Transport
The Grange
Tower Street
Chichester
West Sussex
PO19 1RH

WORTHING BOROUGH: GAISFORD AND TARRING WARDS
WAITING RESTRICTIONS


Reproduced from or based upon 2021 Ordnance Survey mapping with permission of the Controller of HMSO (c) Crown Copyright reserved.
Unauthorised reproduction infringes Crown copyright and may lead to prosecution or civil proceedings West Sussex County Council Licence No. 100018485

TILE REF NO:
TQ1303NES

SHEET ISSUE NO 1
SHEET ACTIVE FROM - 20.09.2021



SCALE:
1:1250
at A3 size

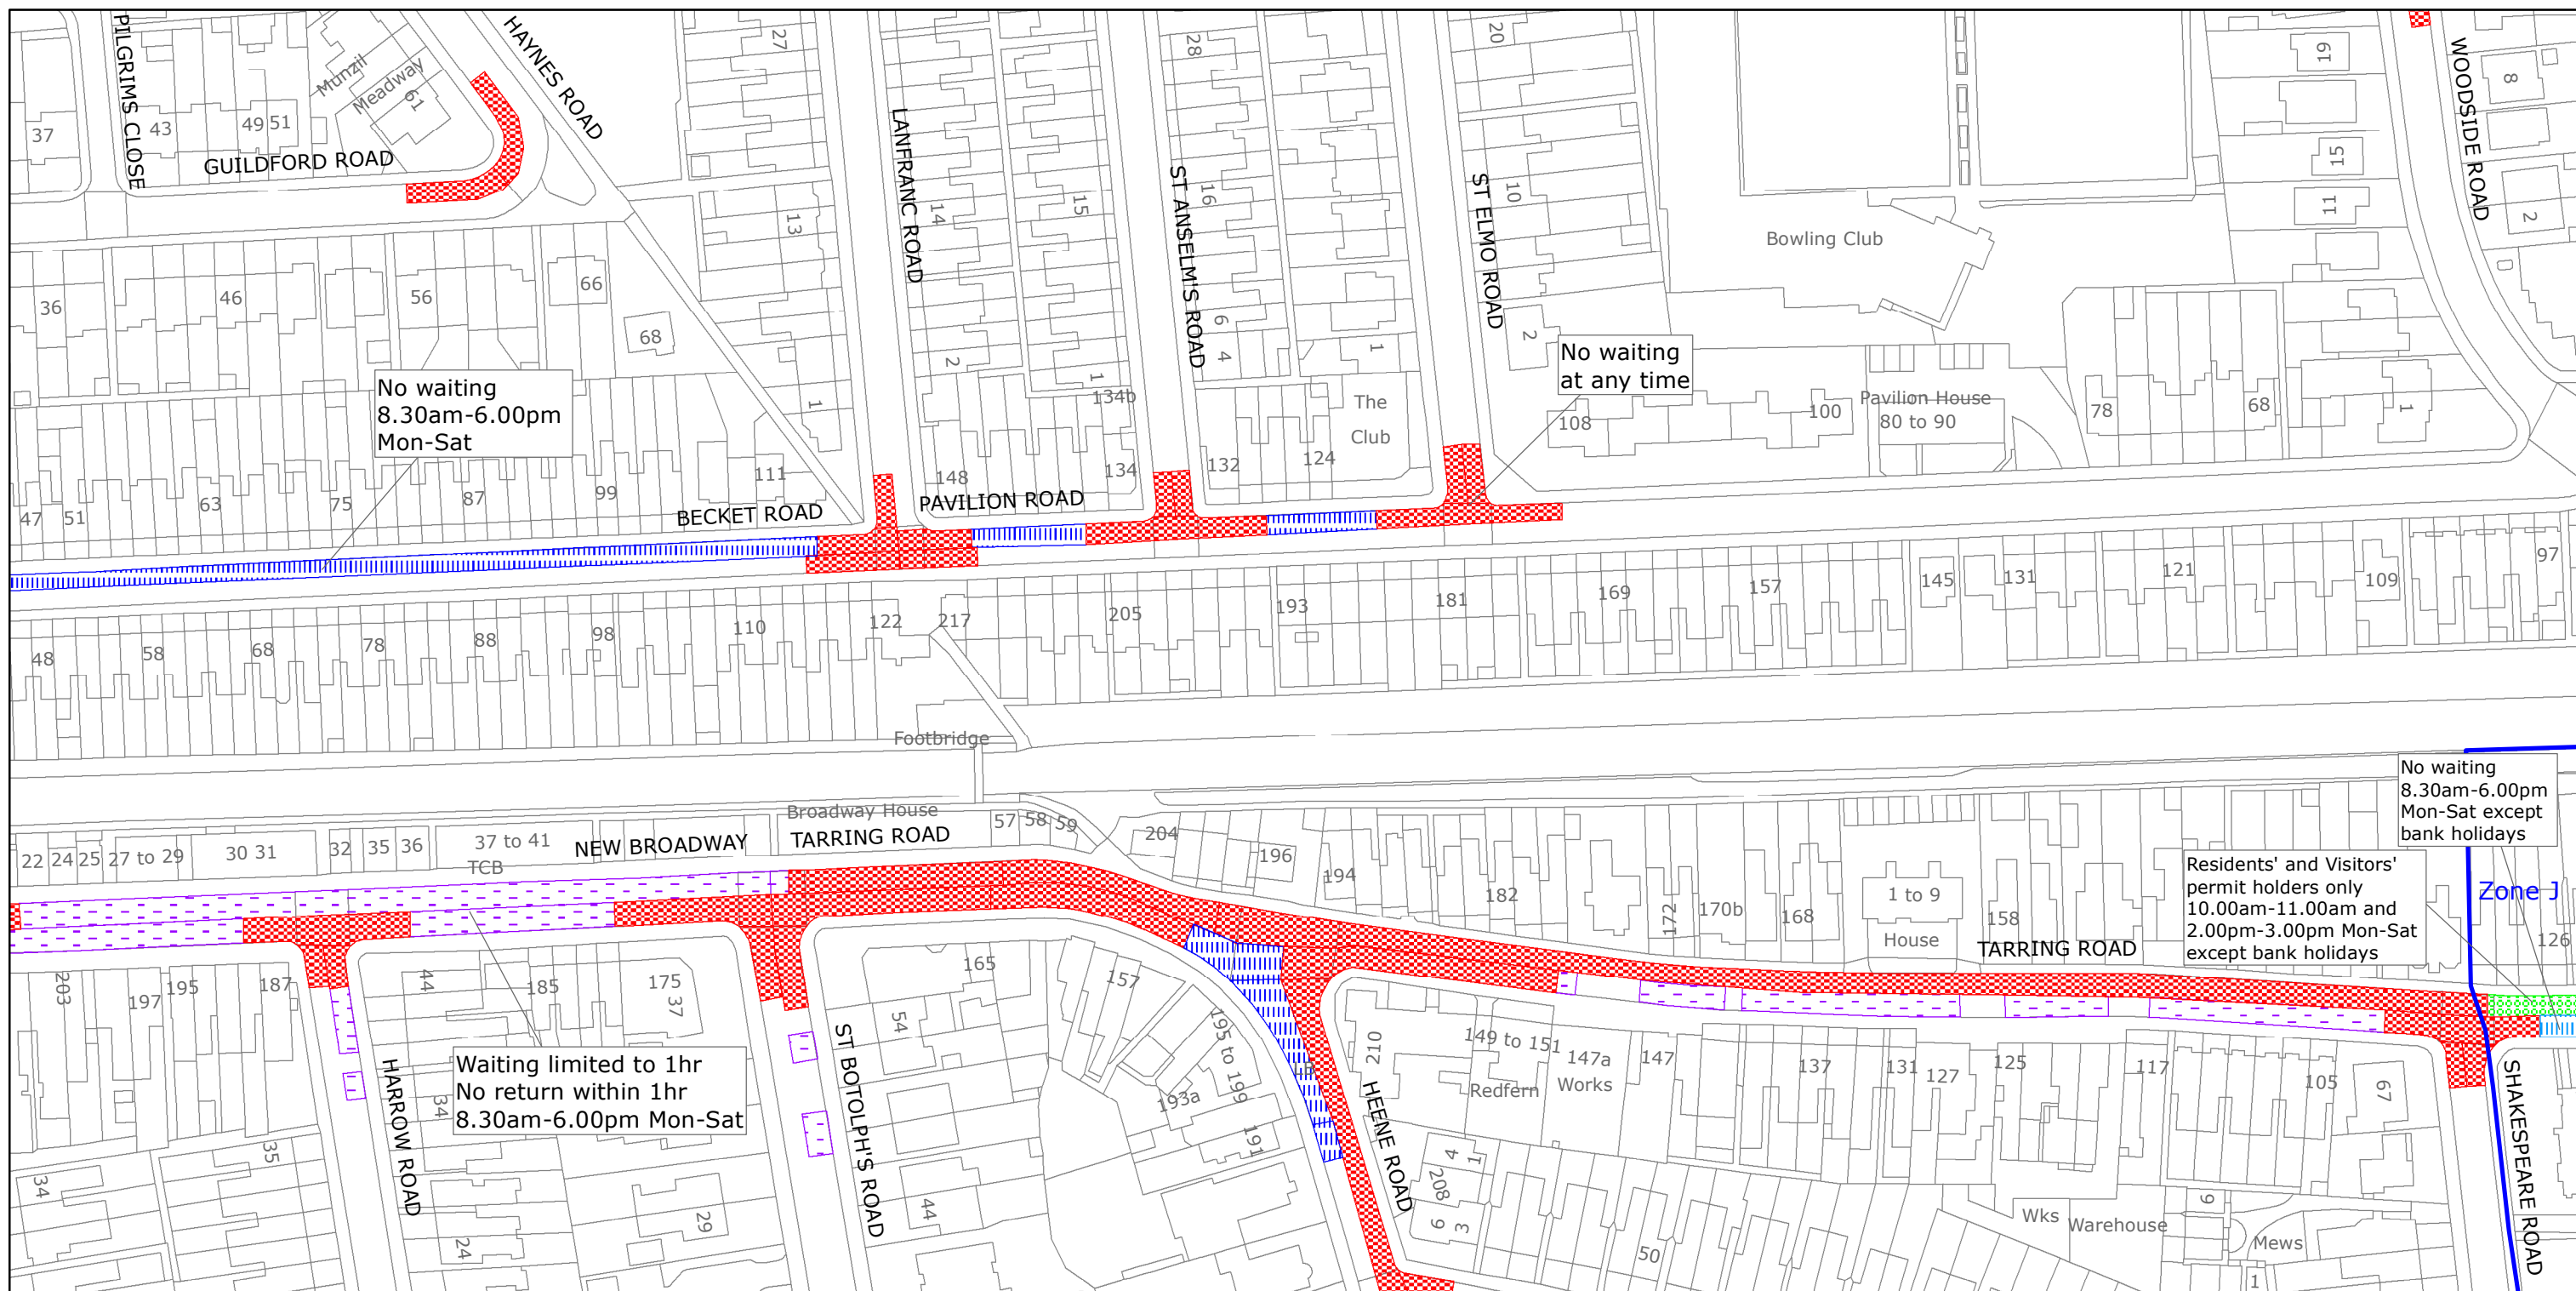

West Sussex County Council
Highways & Transport
The Grange
Tower Street
Chichester
West Sussex
PO19 1RH

WORTHING BOROUGH: CENTRAL, GAISFORD, HEENE
AND TARRING WARDS

WAITING RESTRICTIONS

Reproduced from or based upon 2021 Ordnance Survey mapping with permission of the Controller of HMSO (c) Crown Copyright reserved.
Unauthorised reproduction infringes Crown copyright and may lead to prosecution or civil proceedings West Sussex County Council Licence No. 100018485

TILE REF NO:
TQ1303SEN

SHEET ISSUE NO 3
SHEET ACTIVE FROM - 20.09.2021



SCALE:
1:1250
at A3 size