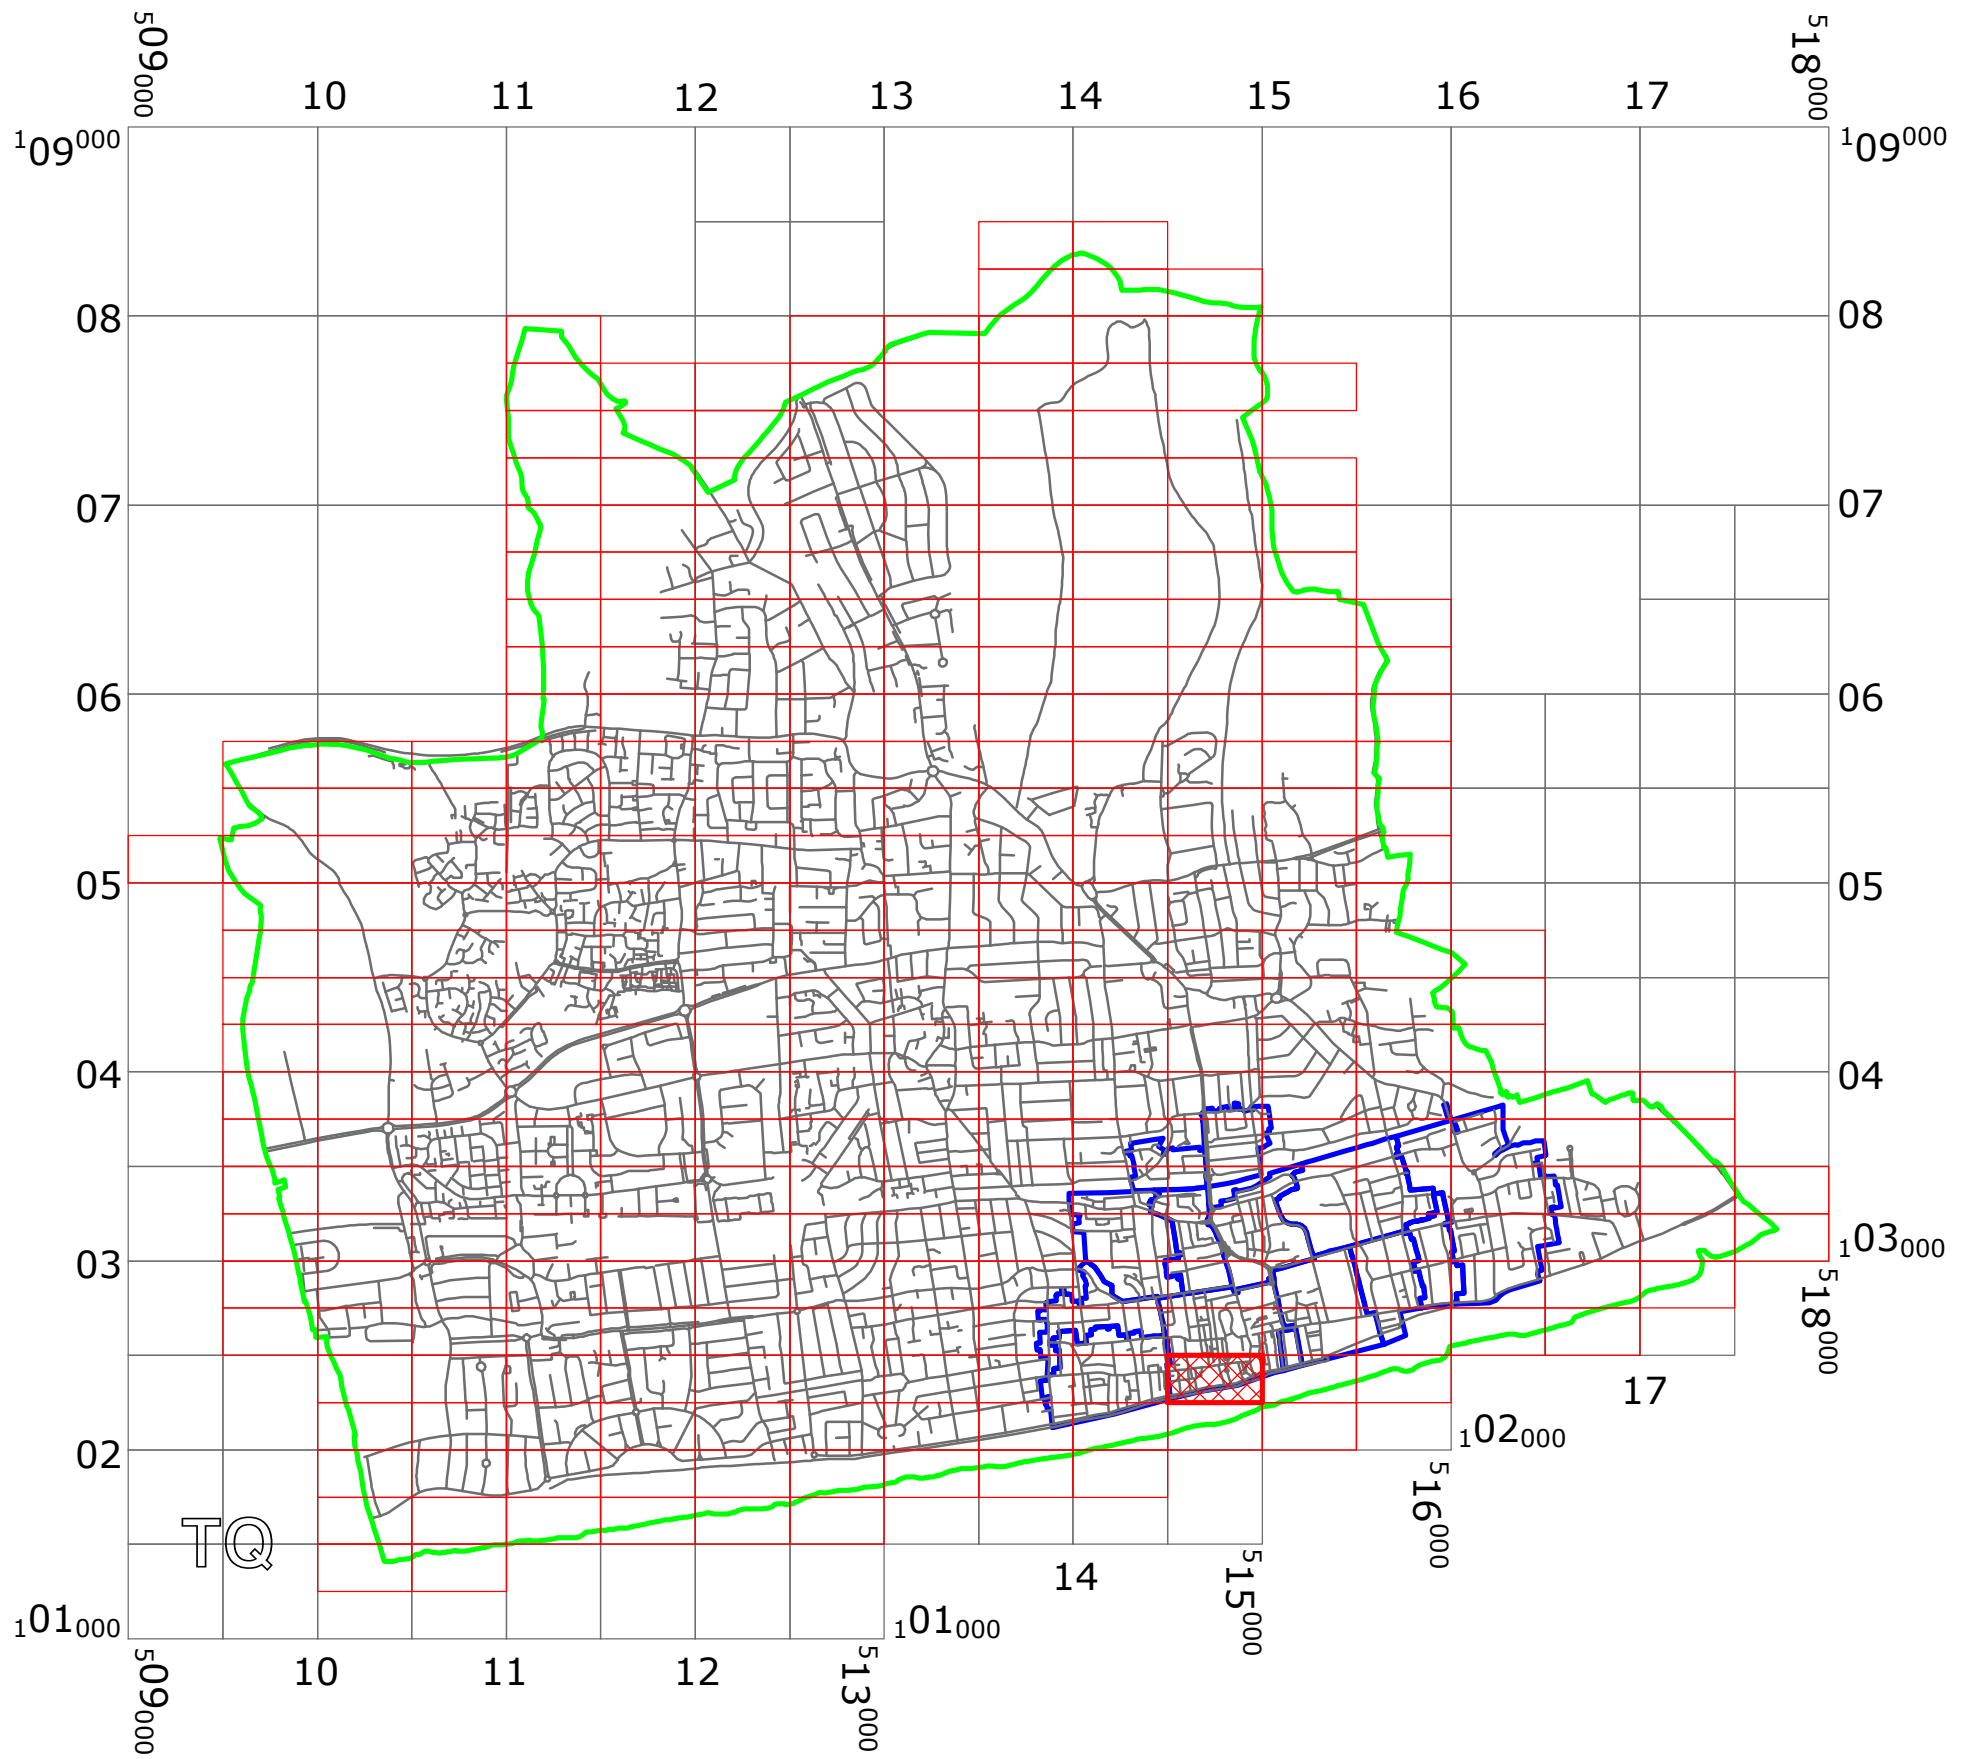








WEST SUSSEX COUNTY COUNCIL  
((WORTHING) (PARKING PLACES & TRAFFIC REGULATION)  
(CONSOLIDATION) ORDER 2007)  
(MONTAGUE PLACE AND MARINE PARADE AMENDMENT)  
ORDER 2022

# WORTHING: LOCATION OF WAITING RESTRICTIONS



**KEY:**

-  OS.TILE GRID
-  PARKING TILE GRID
-  LOCATION OF WAITING RESTRICTIONS
-  BOUNDARY OF CONTROLLED PARKING ZONES
-  BOROUGH BOUNDARY
-  ROAD NETWORK



West Sussex County Council  
 Highways & Transport  
 The Grange  
 Tower Street  
 Chichester  
 West Sussex  
 PO19 1RH

WEST SUSSEX COUNTY COUNCIL  
 ((WORTHING) (PARKING PLACES & TRAFFIC REGULATION)  
 (CONSOLIDATION) ORDER 2007)  
 (MONTAGUE PLACE AND MARINE PARADE AMENDMENT)  
 ORDER 2022




LOCATION OF WAITING RESTRICTIONS



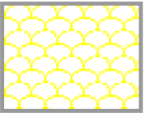
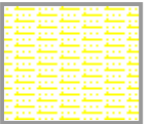

**Key for Waiting Restrictions**

All areas over which the provision of the orders apply are defined by the shaded areas as shown on the following plans plus a contiguous area not indicated on the plans of verge and/or footway between the carriageway edge and the highway boundary. The plans in this schedule are based upon grid references of the Ordnance Survey National Grid defined by the OSGB 36 triangulation.

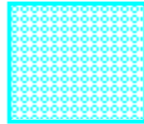
**Prohibition of Waiting**

- 100  z\_circle No waiting, loading and unloading at any time
- 101  check No waiting at any time
- 156  pat039 No waiting 9.00am-6.00pm Mon-Sat except bank holidays

**Prohibition of Loading**

- 219  usgs504 No waiting at any time, No loading and unloading 10.00am-4.00pm any day
- 221  usgs617 No waiting at any time No loading and unloading 9.00am-6.00pm Mon-Sat except bank holidays
- 224  rice1 No waiting at any time except taxis 10.00pm-2.00am, No loading and unloading 10.00am-4.00pm any day

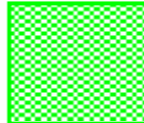
**Charged on-street Parking**

- 314  circle4 Pay and Display up to 2hrs 9.00am-6.00pm Mon-Sat except bank holidays

**Shared Residents Parking & Charged On-street Parking**

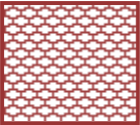
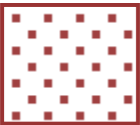
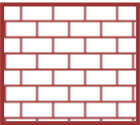
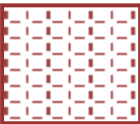
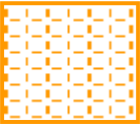
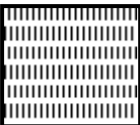

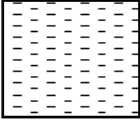
- 413  pat038 Pay and Display up to 2hrs and Residents' and Visitors' permit holders 9.00am- 6.00pm Mon-Sat except bank holidays
- 417  usgs617 Pay and Display up to 1hr and Residents' and Visitors' permit holders 9.00am-6.00pm Mon-Sat except bank holidays

**Residents Parking**

- 509  check Residents' and Visitors' permit holders only 9.00am-6.00pm Mon-Sat except bank holidays

**Specified Vehicles**

- 806  pat020 Motorcycles

810		usgs503	Loading bay-Goods vehicles only at any time
811		dot6	Loading bay-Goods vehicles only 7.00am-7.00pm Mon-Sat
814		brick1	Loading bay-Any vehicle at any time
815		pat020	Loading bay-Any vehicle 7.00am-7.00pm Mon-Sat
827		pat020	Disabled persons vehicles 9.00am-6.00pm Mon-Sat
829		pat038	Parking place reserved for buses only 6.00pm-9.00am and Parking place reserved for buses only 9.00am-6.00pm Max stay 15mins No return within 1hr
830		check	Disabled persons vehicles at any time
840		pat064	No waiting 10.00pm-8.00am except for taxis and Parking place reserved for buses only 8.00am-10.00pm Max Stay 15mins No return within 1hr 8.00am-10.00pm any day Max Stay 15mins No return within 1hr and 10.00pm-8.00am Taxis only

**WEST SUSSEX COUNTY COUNCIL**  
**((WORTHING) (PARKING PLACES & TRAFFIC REGULATION) (CONSOLIDATION)**  
**ORDER 2007)**

**(MONTAGUE PLACE AND MARINE PARADE AMENDMENT) ORDER 2022**

West Sussex County Council in exercise of their powers under Sections 1 (a) 2 (1) and (2), 4 (2), 45. 46. 49 and 53 and Part IV of Schedule 9 of the Road Traffic Regulation Act 1984 ("the Act") as amended and of all other enabling powers and after consultation with the Chief Officer of Police in accordance with Part III of Schedule 9 to the Act hereby make the following Order:-

1. The Order shall come into operation on the Twenty First day of February 2022 and may be cited as "West Sussex County Council ((Worthing) (Parking Places & Traffic Regulation) (Consolidation) Order 2007) (Montague Place and Marine Parade Amendment) Order 2022".
2. The "West Sussex County Council ((Worthing) (Parking Places & Traffic Regulation) (Consolidation) Order 2007" is hereby amended by the replacement of the plan specified in the First Schedule to this Order, with the plan specified in the Second Schedule, attached hereto.

**FIRST SCHEDULE**  
**Plan to be Replaced**

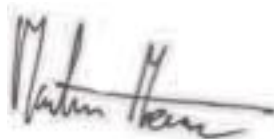
TQ1402SEN (Issue Number 9)

**SECOND SCHEDULE**  
**Replacement Plan**

TQ1402SEN (Issue Number 10)

**For and on behalf of WEST SUSSEX COUNTY COUNCIL**

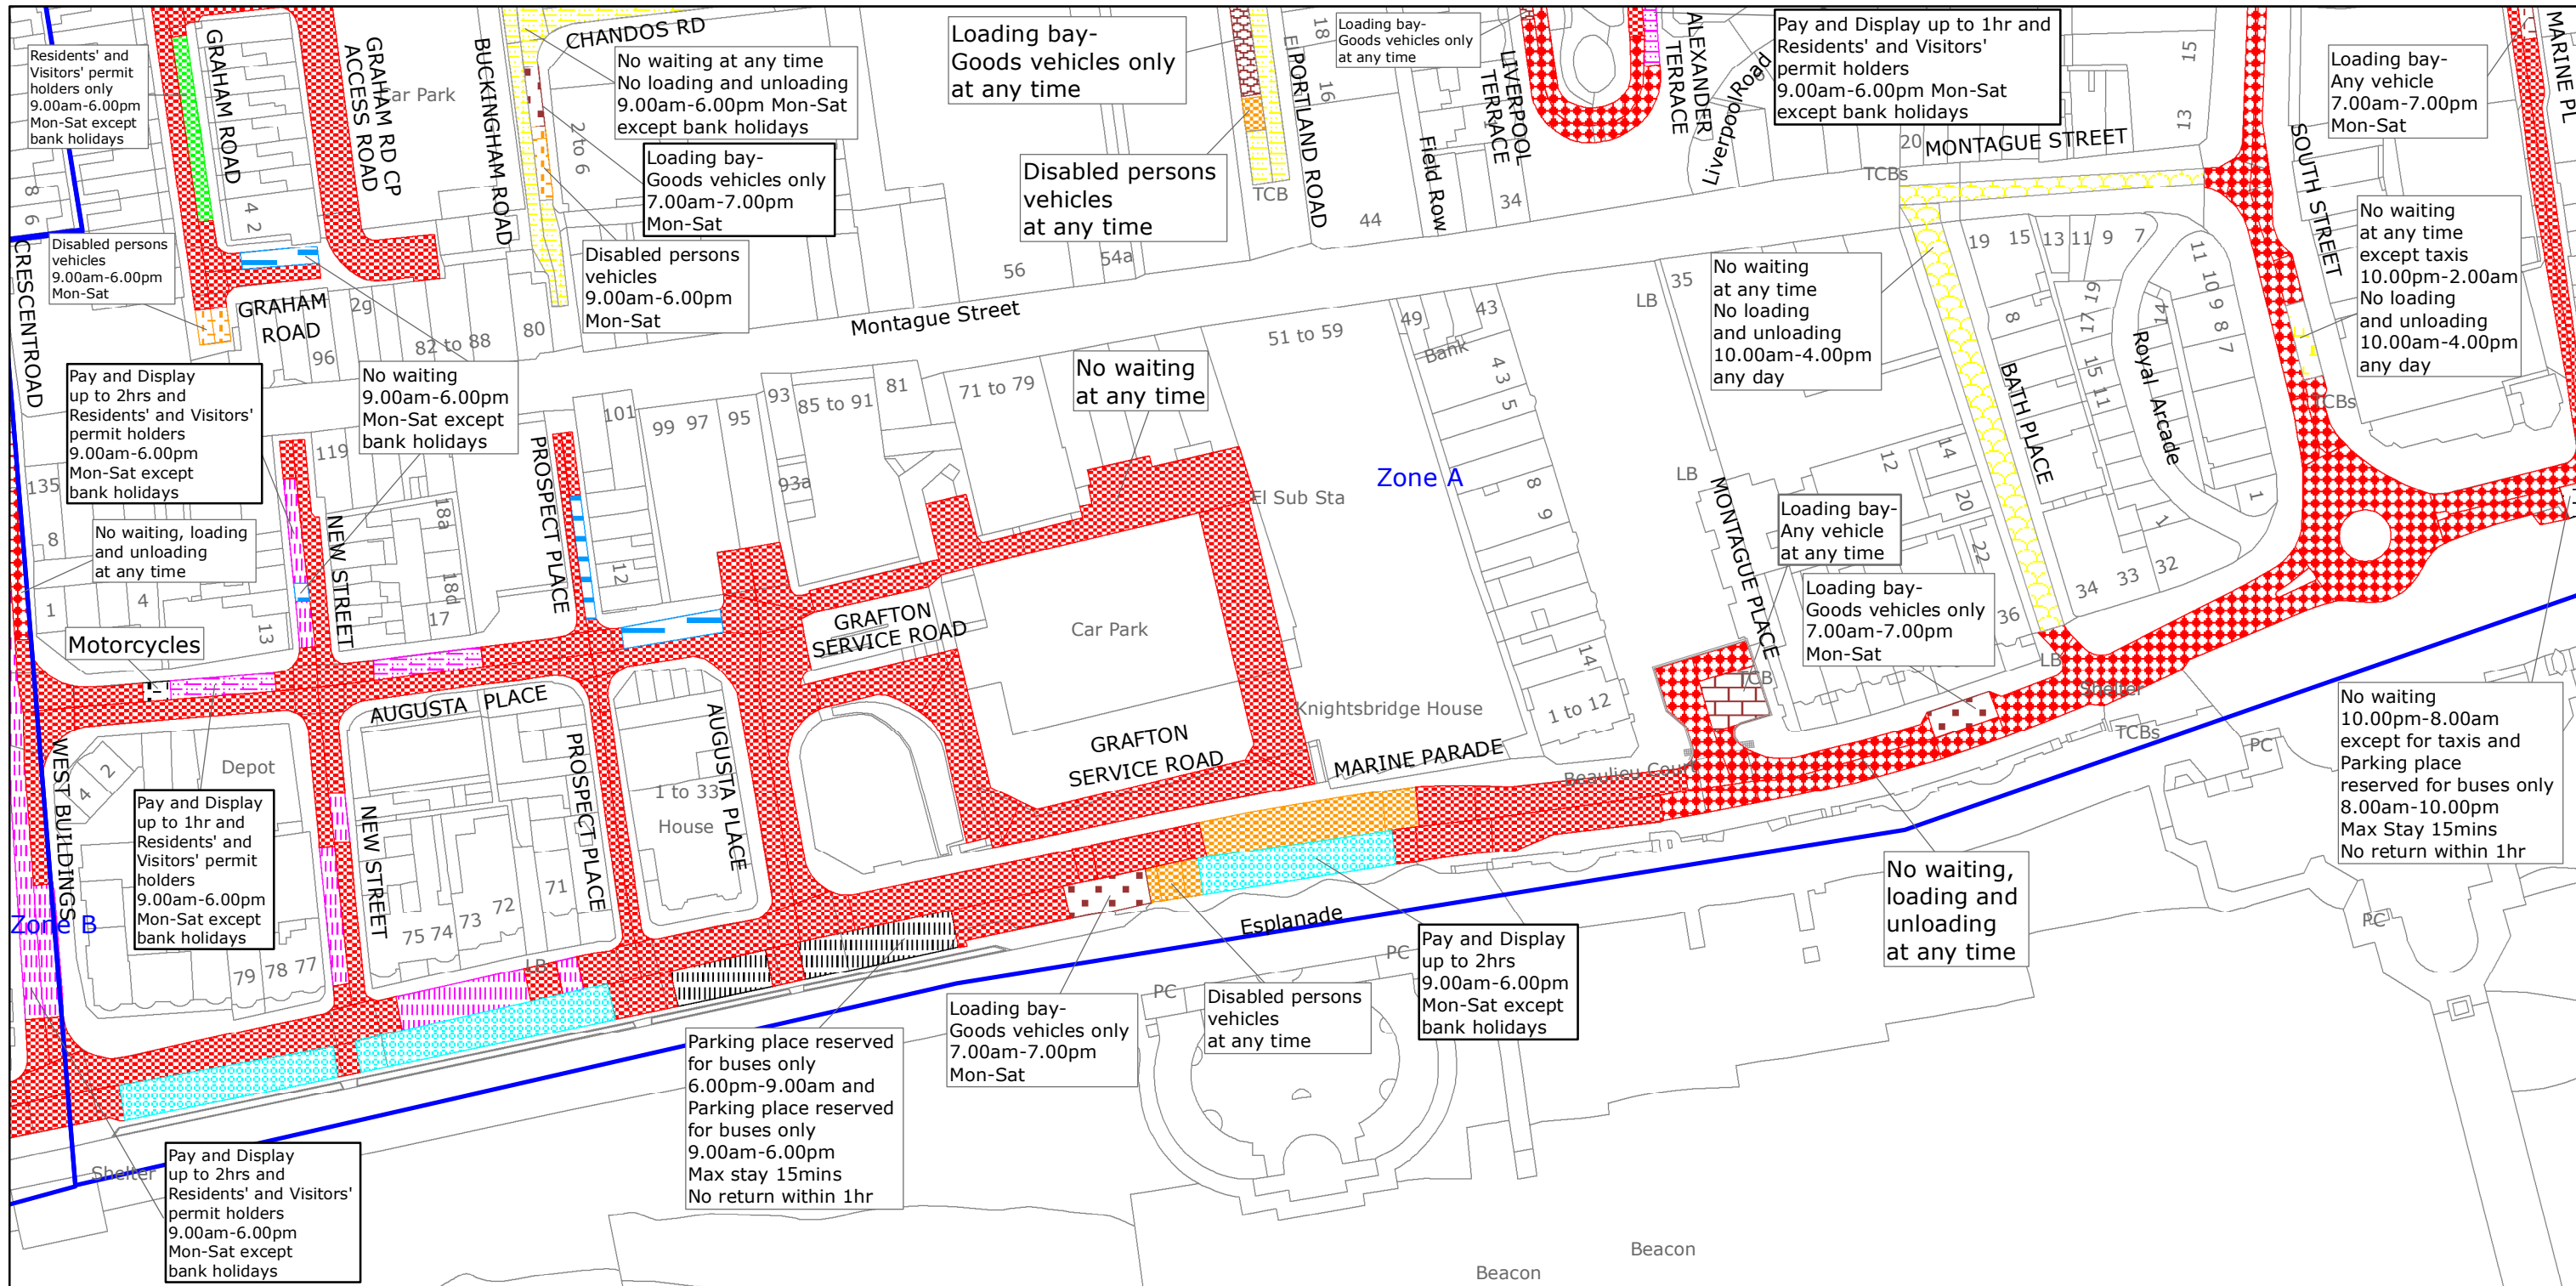
*Authorised Signatory:*



*NAME: Martin Moore*

*DATE MADE: Seventeenth Day of February 2022*

*WOR9019-MM*



West Sussex County Council  
 Highways & Transport  
 The Grange  
 Tower Street  
 Chichester  
 West Sussex  
 PO19 1RH

WORTHING BOROUGH: CENTRAL WARD  
 WAITING RESTRICTIONS

Reproduced from or based upon 2022 Ordnance Survey mapping with permission of the Controller of HMSO (c) Crown Copyright reserved.  
 Unauthorised reproduction infringes Crown copyright and may lead to prosecution or civil proceedings West Sussex County Council Licence No. 100018485

TILE REF NO:  
 TQ1402SEN

SHEET ISSUE NO 10  
 SHEET ACTIVE FROM - 21.02.2022



SCALE:  
 1:1250  
 at A3 size