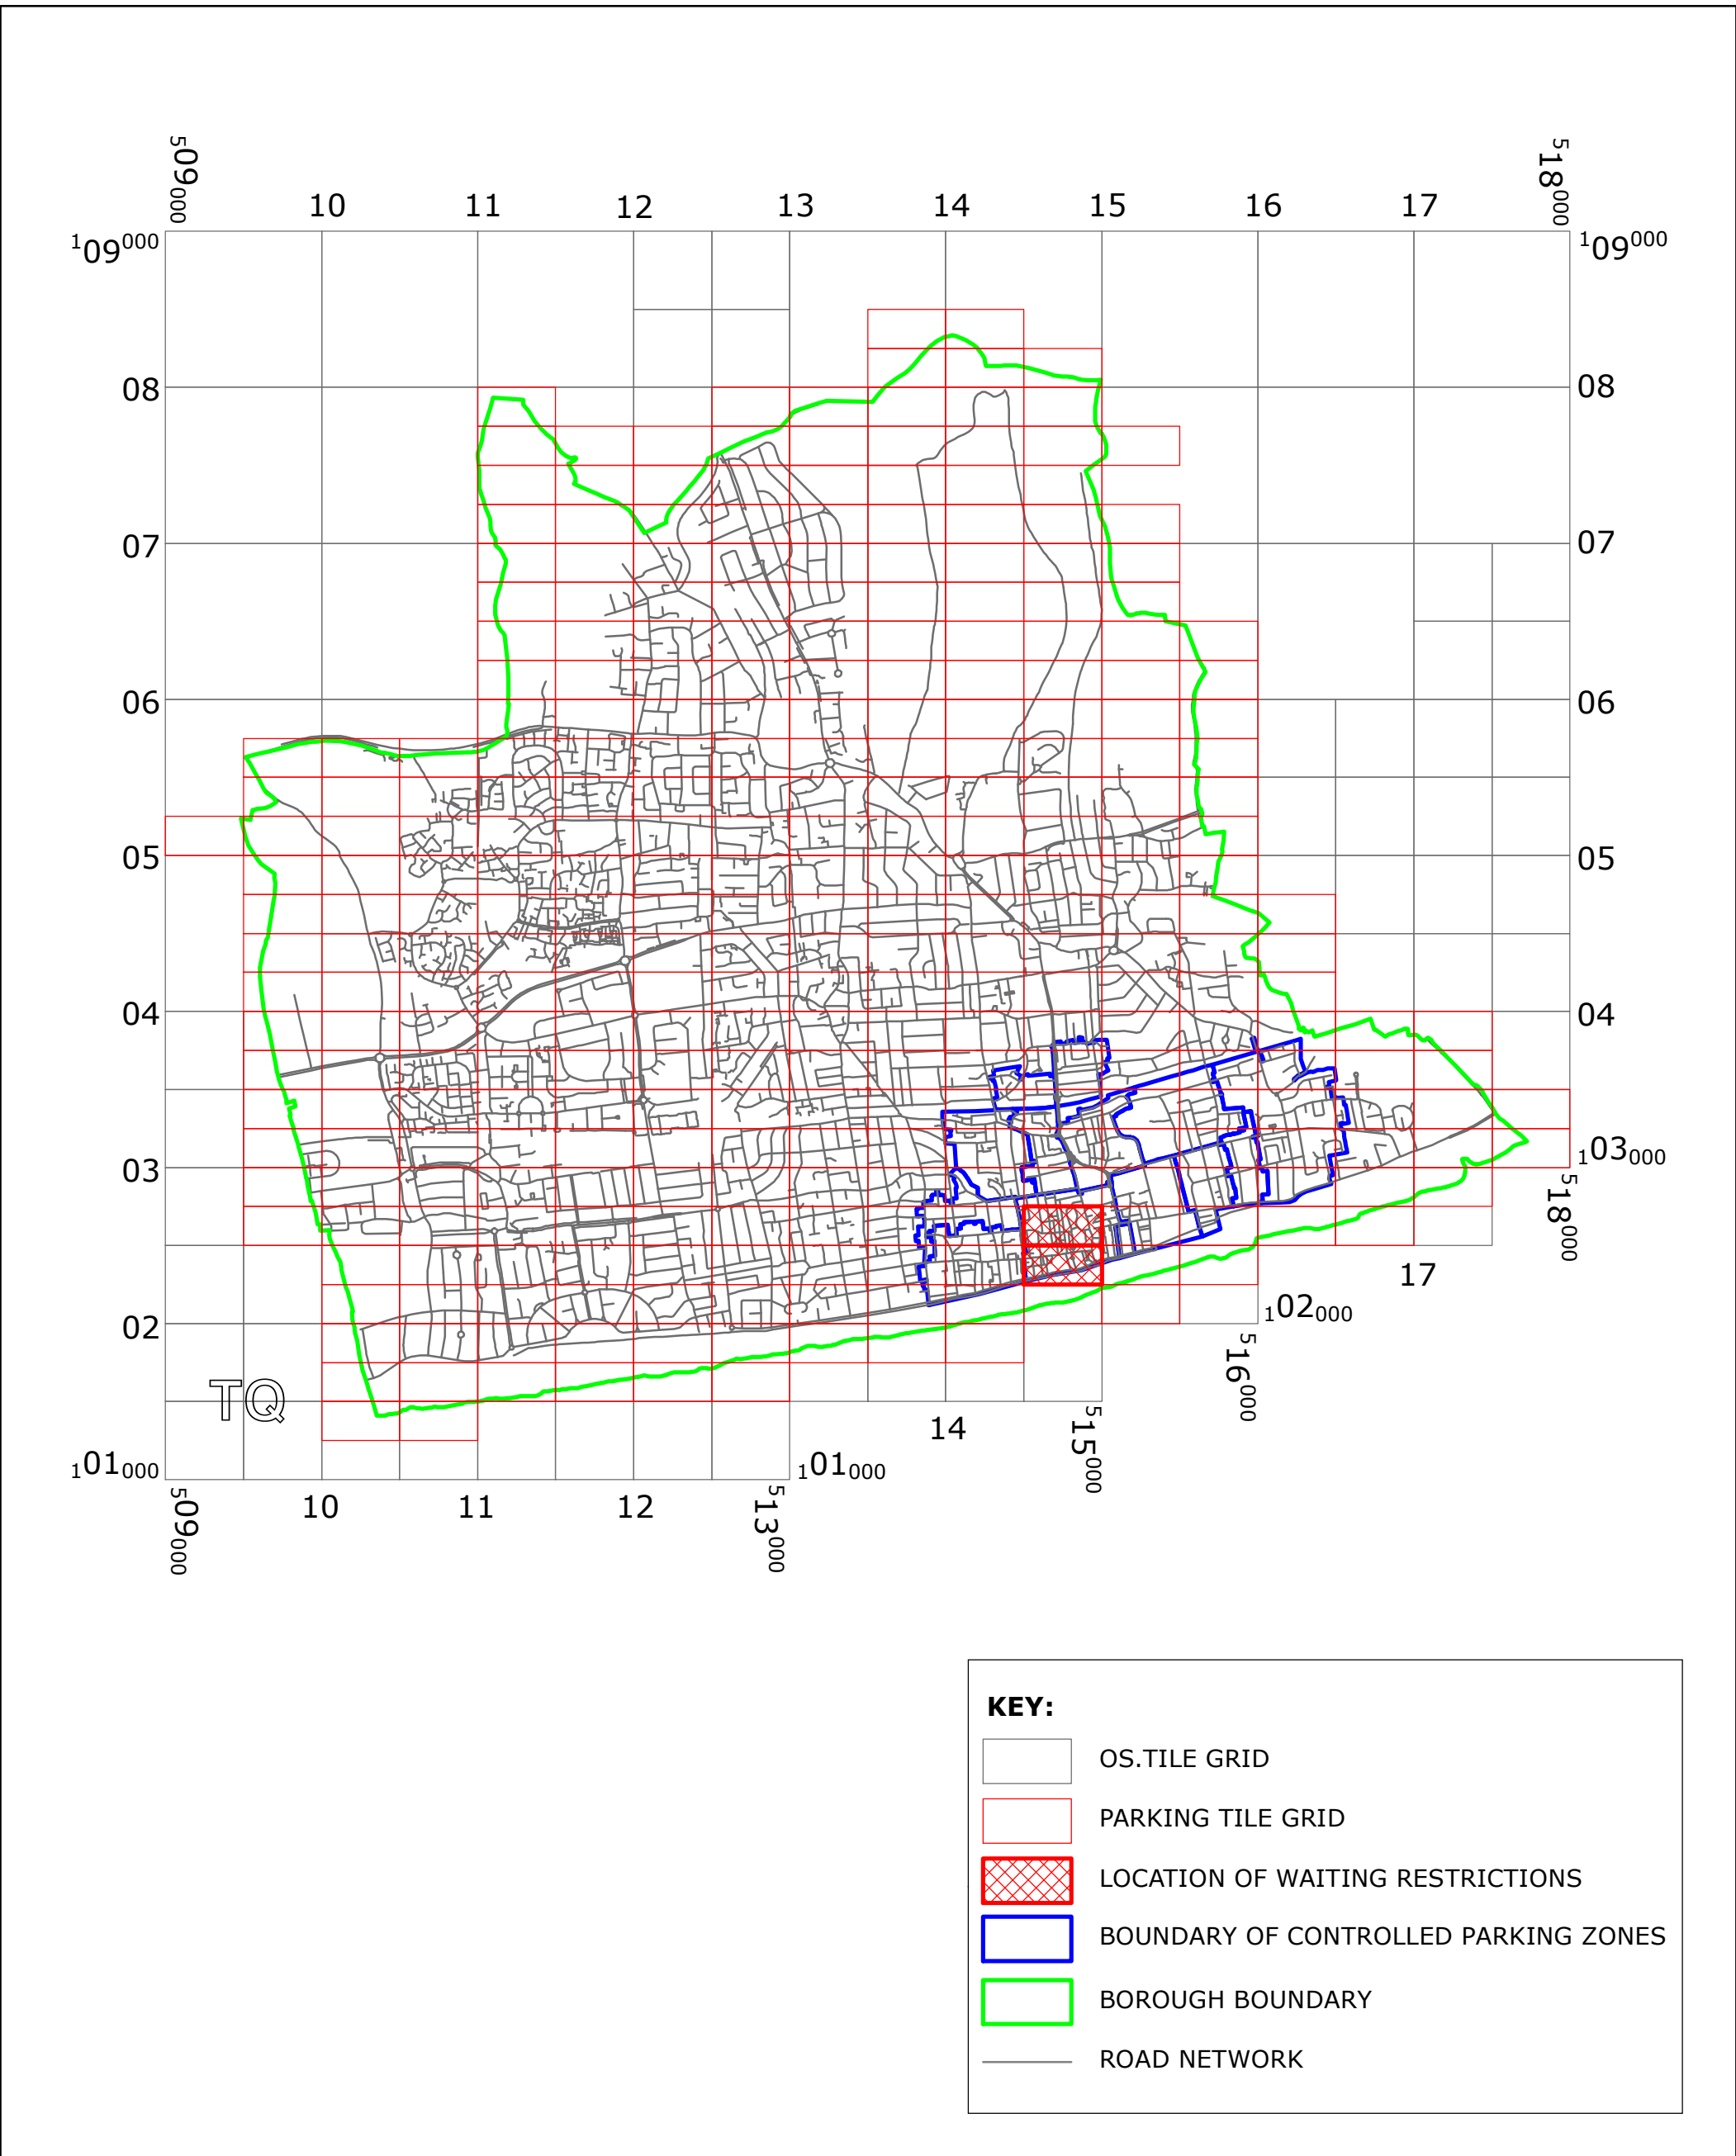


WEST SUSSEX COUNTY COUNCIL
((WORTHING)(PARKING PLACES & TRAFFIC REGULATION)
(CONSOLIDATION) ORDER 2007)
(PORTLAND ROAD AND CHANDOS ROAD AMENDMENT)
ORDER 2022




WORTHING: LOCATION OF WAITING RESTRICTIONS



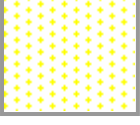
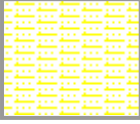
Key for Waiting Restrictions

All areas over which the provision of the orders apply are defined by the shaded areas as shown on the following plans plus a contiguous area not indicated on the plans of verge and/or footway between the carriageway edge and the highway boundary. The plans in this schedule are based upon grid references of the Ordnance Survey National Grid defined by the OSGB 36 triangulation.

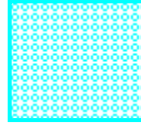
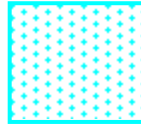
Prohibition of Waiting

| | | | |
|-----|---|----------|---|
| 100 |  | z_circle | No waiting, loading and unloading at any time |
| 101 |  | check | No waiting at any time |
| 156 |  | pat039 | No waiting 9.00am-6.00pm Mon-Sat except bank holidays |

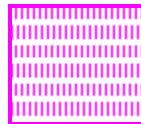
Prohibition of Loading

| | | | |
|-----|---|---------|---|
| 219 |  | usgs504 | No waiting at any time, No loading and unloading 10.00am-4.00pm any day |
| 220 |  | usgs721 | No waiting, loading and unloading 9.00am-6.00pm Mon-Sat except bank holidays |
| 221 |  | usgs617 | No waiting at any time No loading and unloading 9.00am-6.00pm Mon-Sat except bank holidays |
| 224 |  | rice1 | No waiting at any time except taxis 10.00pm-2.00am, No loading and unloading 10.00am-4.00pm any day |

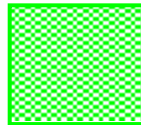
Charged on-street Parking

| | | | |
|-----|---|---------|---|
| 314 |  | circle4 | Pay and Display up to 2hrs 9.00am-6.00pm Mon-Sat except bank holidays |
| 315 |  | usgs721 | Pay and Display up to 1hr 9.00am-6.00pm Mon-Sat except bank holidays |

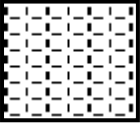
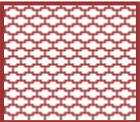
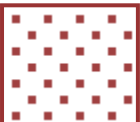


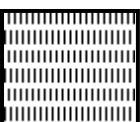


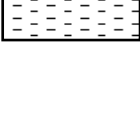
Shared Residents Parking & Charged On-street Parking

| | | | |
|-----|---|---------|--|
| 413 |  | pat038 | Pay and Display up to 2hrs and Residents' and Visitors' permit holders 9.00am- 6.00pm Mon-Sat except bank holidays |
| 417 |  | usgs617 | Pay and Display up to 1hr and Residents' and Visitors' permit holders 9.00am-6.00pm Mon-Sat except bank holidays |

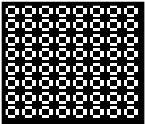
Residents Parking

| | | | |
|-----|---|-------|---|
| 509 |  | check | Residents' and Visitors' permit holders only 9.00am-6.00pm Mon-Sat except bank holidays |
|-----|---|-------|---|

Specified Vehicles

| | | | |
|-----|---|---------|--|
| 806 |  | pat020 | Motorcycles |
| 810 |  | usgs503 | Loading bay-Goods vehicles only at any time |
| 811 |  | dot6 | Loading bay-Goods vehicles only 7.00am-7.00pm Mon-Sat |
| 815 |  | pat020 | Loading bay-Any vehicle 7.00am-7.00pm Mon-Sat |
| 827 |  | pat020 | Disabled persons vehicles 9.00am-6.00pm Mon-Sat |
| 829 |  | pat038 | Parking place reserved for buses only 6.00pm-9.00am and Parking place reserved for buses only 9.00am-6.00pm Max stay 15mins No return within 1hr |
| 830 |  | check | Disabled persons vehicles at any time |
| 840 |  | pat064 | No waiting 10.00pm-8.00am except for taxis and Parking place reserved for buses only 8.00am-10.00pm Max Stay 15mins No return within 1hr 8.00am-10.00pm any day Max Stay 15mins No return within 1hr and 10.00pm-8.00am Taxis only |
| 844 |  | usgs721 | No stopping at any time except taxis |

846



pat079

No stopping at any time except police vehicles

WEST SUSSEX COUNTY COUNCIL
((WORTHING) (PARKING PLACES & TRAFFIC REGULATION) (CONSOLIDATION)
ORDER 2007)

(PORTLAND ROAD AND CHANDOS ROAD AMENDMENT) ORDER 2022

West Sussex County Council in exercise of their powers under Sections 1 (a) 2 (1) and (2), 4 (2), 45. 46. 49 and 53 and Part IV of Schedule 9 of the Road Traffic Regulation Act 1984 ("the Act") as amended and of all other enabling powers and after consultation with the Chief Officer of Police in accordance with Part III of Schedule 9 to the Act hereby make the following Order:-

1. The Order shall come into operation on the Fourteenth day of March 2022 and may be cited as "West Sussex County Council) ((Worthing) (Parking Places & Traffic Regulation) (Consolidation) Order 2007) (Portland Road and Chandos Road Amendment) Order 2022".
2. The "West Sussex County Council ((Worthing) (Parking Places & Traffic Regulation) (Consolidation) Order 2007" is hereby amended by the replacement of the plans specified in the First Schedule to this Order, with the plans specified in the Second Schedule, attached hereto.

FIRST SCHEDULE
Plans to be Replaced

TQ1402NES (Issue Number 9)
TQ1402SEN (Issue Number 10)

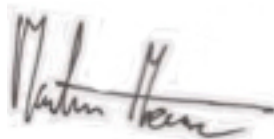
SECOND SCHEDULE
Replacement Plans

TQ1402NES (Issue Number 10)
TQ1402SEN (Issue Number 11)

For and on behalf of WEST SUSSEX COUNTY COUNCIL

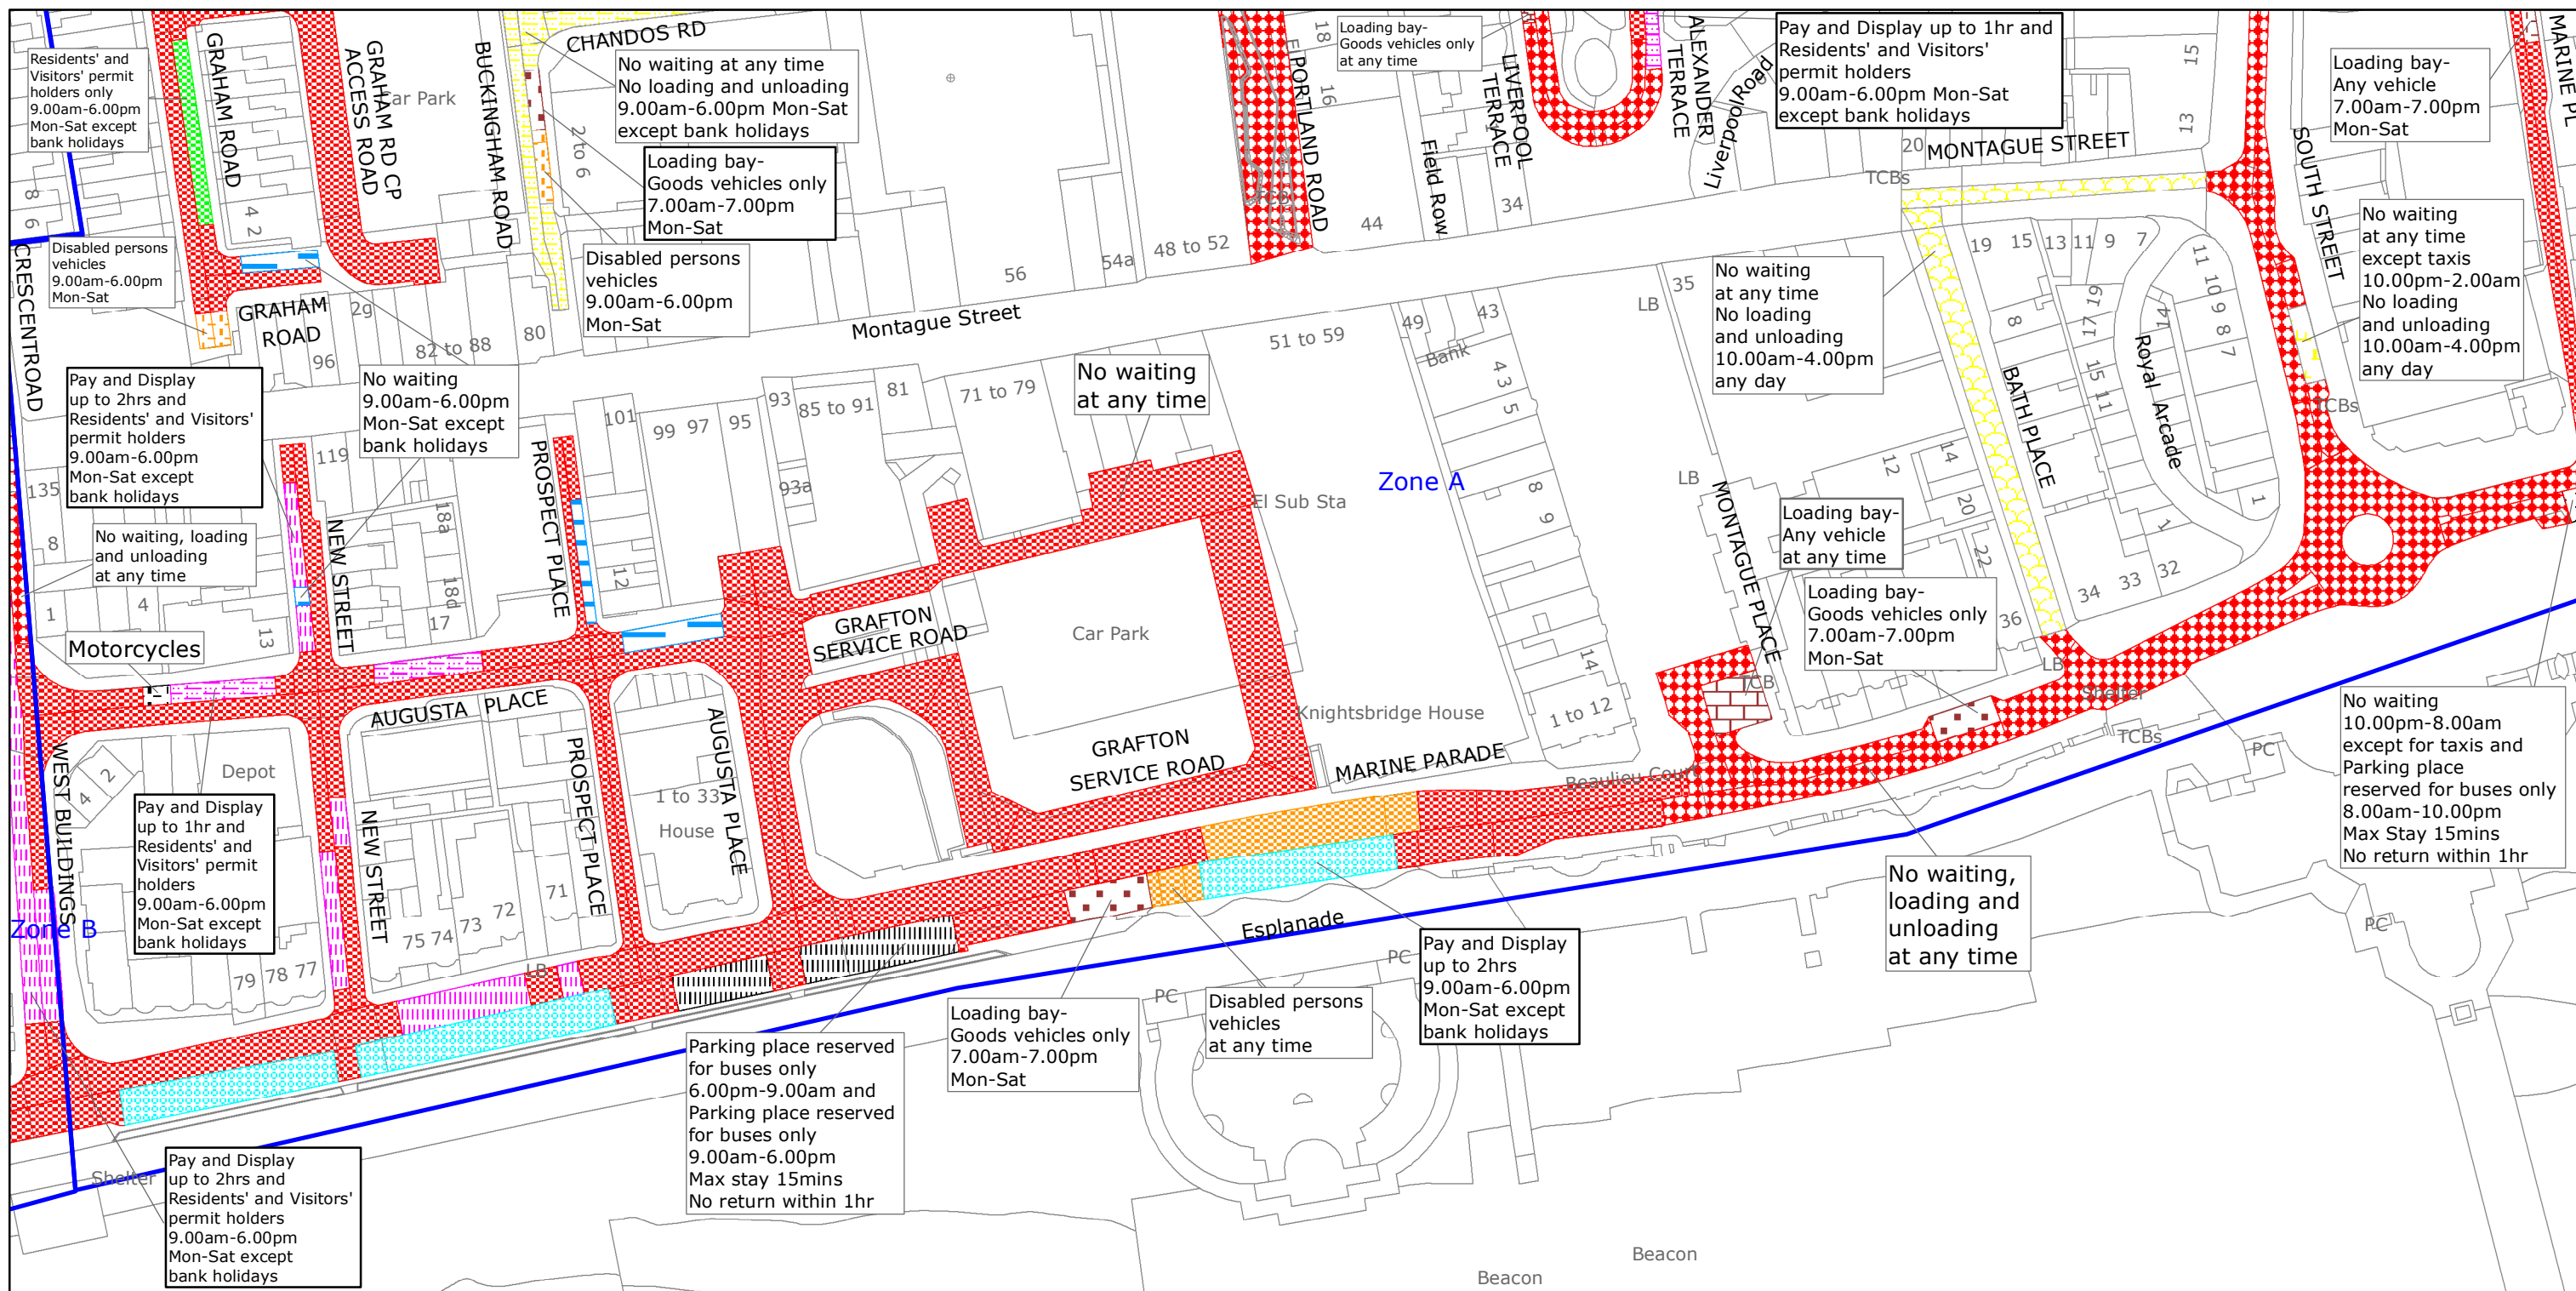
Authorised Signatory:

NAME: Martin Moore



DATE MADE: Tenth day of March 2022

WOR9017-MM



West Sussex County Council
Highways & Transport
The Grange
Tower Street
Chichester
West Sussex
PO19 1RH

WORTHING BOROUGH: CENTRAL WARD

WAITING RESTRICTIONS

Reproduced from or based upon 2022 Ordnance Survey mapping with permission of the Controller of HMSO (c) Crown Copyright reserved.
Unauthorised reproduction infringes Crown copyright and may lead to prosecution or civil proceedings West Sussex County Council Licence No. 100018485

TILE REF NO:
TQ1402SEN

SHEET ISSUE NO 11
SHEET ACTIVE FROM - 14.03.2022



SCALE:
1:1250
at A3 size