



WORTHING BOROUGH
COUNCIL

**Notice of Making the Borough of Worthing (Off- Street Parking Places)
(Consolidation Order) 2007. Amendment No. 6 2017**

Notice is hereby given that Worthing Borough Council made on 16th November 2017 The Borough of Worthing (Off- Street Parking Places) (Consolidation Order) 2007. Amendment No. 6 2017. The Order will come into force on 14th December 2017.

The Effect of the Order

The Amendment shall have the effect:


- To Amend the Order plan for Lyndhurst Road Car Park to show the extension of the Pay and Display Car Park which includes the former tennis courts.

A copy of the Amended Order and documents giving more detailed particulars of the Order can be inspected during normal office hours at Portland House, Richmond Road, Worthing, BN11 1HS and details are also available on the Council's internet.

If any person wishes to question the validity of the order or any provisions on the grounds that it or they are not within the powers conferred by the Road Traffic Regulation Act 1984 or any instrument made under the Act has not been complied with, that person may within six weeks of the 16th November 2017 apply for the purpose to the High Court.

Dated: 16th November 2017

Susan Sale
Solicitor to the Council & Monitoring Officer
Legal Services
Town Hall,
44 Richmond Road,
Worthing, West Sussex
BN11 1HS

 



WORTHING BOROUGH
COUNCIL

The Borough of Worthing (Off Street Parking Places) (Consolidation Order) 2007.

(Amendment No. 6) Order 2017

The Council of the Borough of Worthing (hereinafter called the "Council") in exercise of its powers under Section 35 of the Road Traffic Regulations Act 1984, as amended ("the Act") and of all other enabling powers, and after consultation with West Sussex County Council, the Chief Officer of Police and other relevant bodies in accordance with Part III of Schedule 9 of the Act hereby make the following Order;

Commencement and Citation

This Order shall come into operation on 14th December 2017 and may be cited as The Borough of Worthing (Off-Street Parking Places) (Amendment No. 6) Order 2017. The Order amends The Borough of Worthing (Off Street Parking Places) Consolidation Order 2007 as amended (the 2007 Order).

Effect of the Order

The Order shall have the effect as follows;

A. Amend the Order plan for Lyndhurst Road Car Parks as follows;


To amend the Order plan for Lyndhurst Road Car Park to show the extension of the Pay and Display Car Park which includes the former tennis courts.

The COMMON SEAL of THE BOROUGH
COUNCIL OF WORTHING was hereto affixed
on the 16th day of November 2017
In the presence of

R. Sandwell

Authorised Signatory



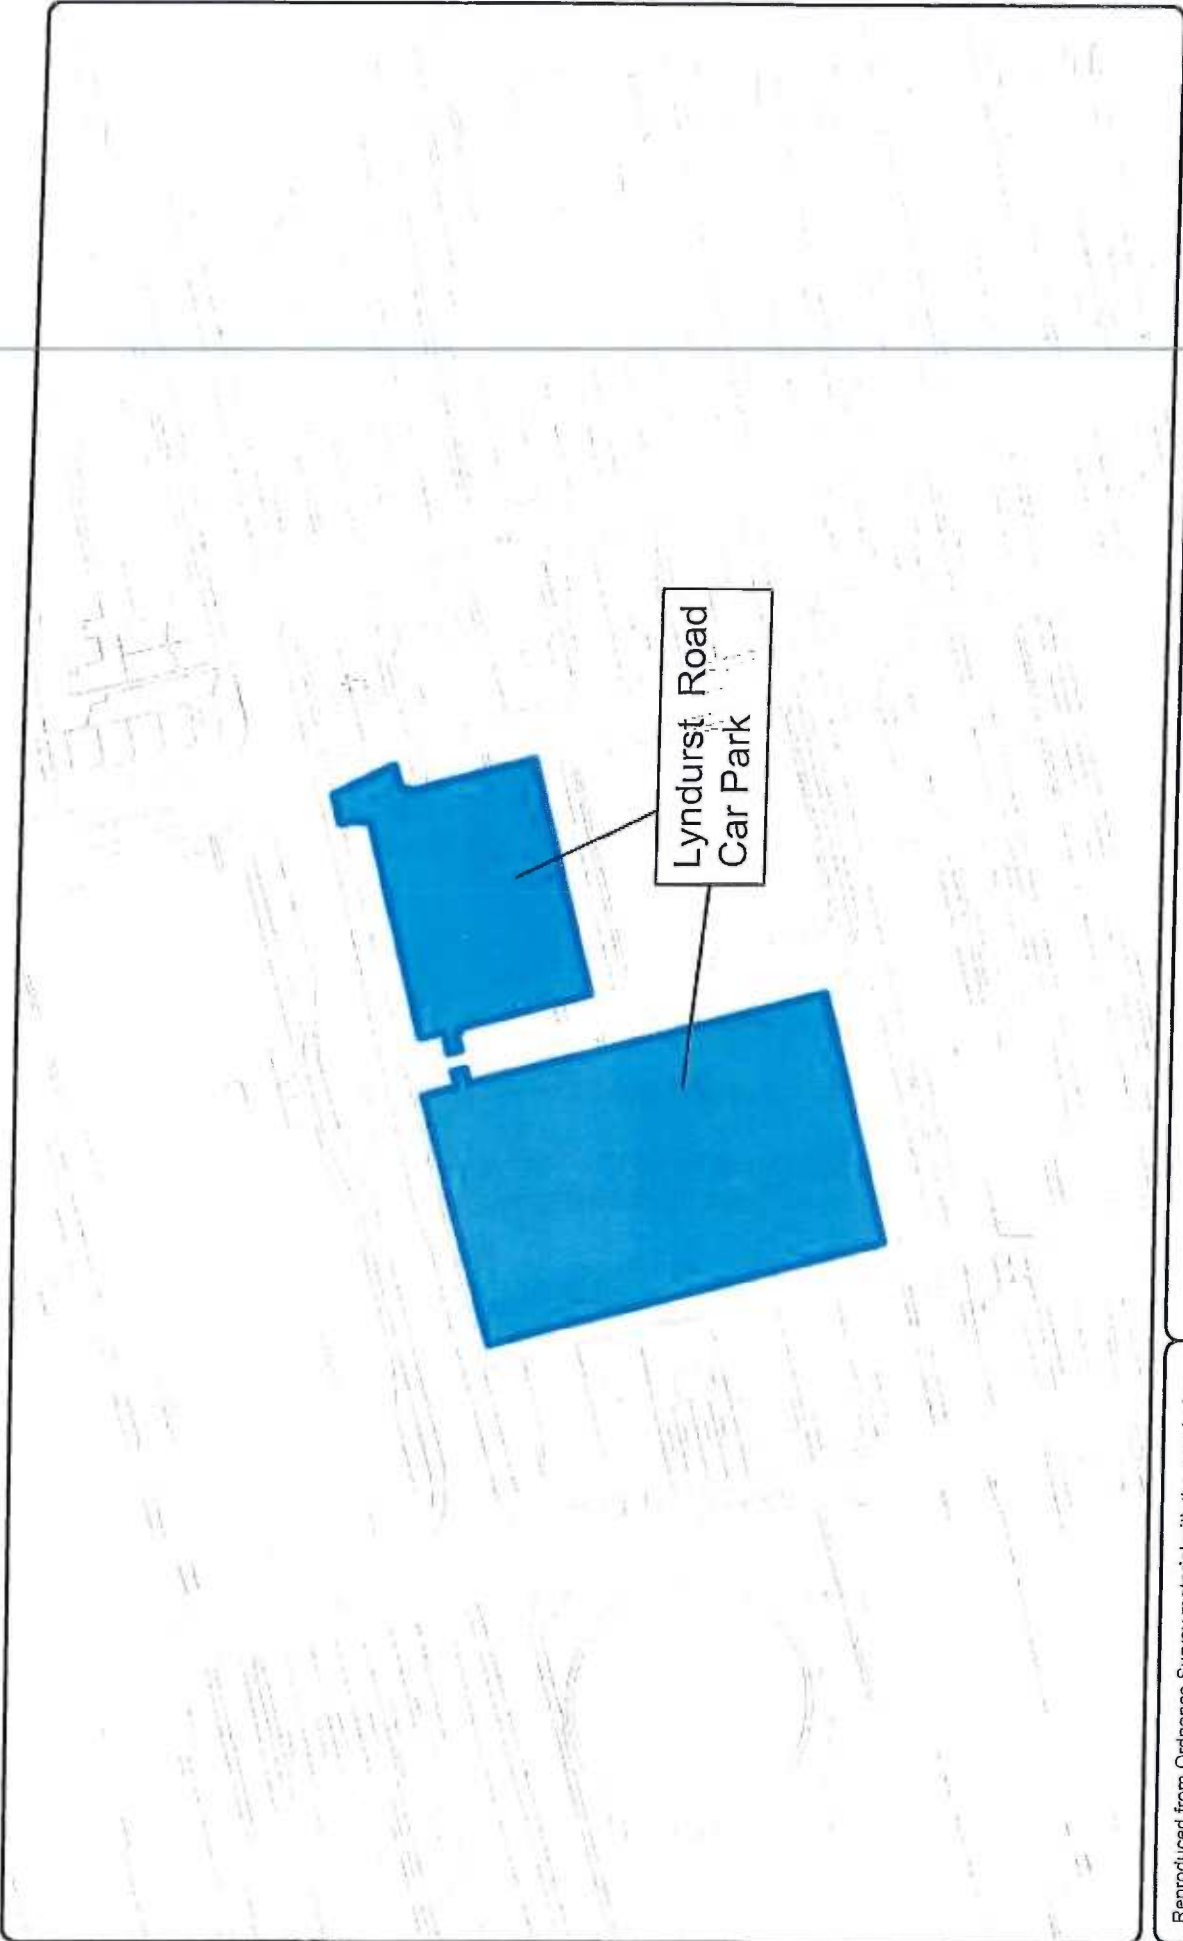

Lyndhurst Road
Car Park

WORTHING OFF STREET PARKING PLACES
LYNDHURST ROAD CAR PARK



SCALE: 1:1250

Reproduced from Ordnance Survey material with the permission of Ordnance Survey on behalf of the Controller of HMSO Crown Copyright. Unauthorised reproduction infringes Crown copyright and may lead to prosecution or civil proceedings. Licence Number 100024321 & 100018824, 2017.

Revised