

The Borough Council of Worthing (Off- Street Parking Places) (Consolidation Order) 2007. (Amendment No. 9) Order 2020

The Council of the Borough of Worthing (hereinafter called the "Council") in exercise of its powers under Section 35 of the Road Traffic Regulations Act 1984, as amended ("the Act") and of all other enabling powers, and after consultation with West Sussex County Council, the Chief Officer of Police and other relevant bodies in accordance with Part III of Schedule 9 of the Act hereby make the following Order;

Commencement and Citation

This Order shall come into operation on 1st August 2020 and may be cited as The Borough Council of Worthing (Off Street Parking Places) (Consolidation Order) 2007 (Amendment No. 9) Order 2020. The Order amends The Borough Council of Worthing (Off Street Parking Places) (Consolidation Order) 2007.

Effect of the Order

The Order shall have the effect as follows;

Amend the Schedule of the 2007 Order as follows

1. To include Montague Centre Car Park, Liverpool Gardens, Worthing in the Off-Street parking order

Parking Place	Class of Vehicle	Days and Hours of Operation	Charging days & Hours	Scale of charges
Montague Centre Car Park	All vehicles except (a). Passenger vehicles capable of carrying more than 12 passengers exclusive of driver (b). Goods Vehicles	All days All Hours	Every day Monday to Sunday including bank holidays 6am to 6pm 6pm to 6am	£0.70 Up to 30 minutes £1.30 Up to 1 hour £2.50 Up to 2 hours £3.80 Up to 3 hours £7.00 Up to 4 hours £11.00 Up to 12 hours £4.00 flat rate

The COMMON SEAL of THE BOROUGH COUNCIL OF WORTHING was hereto affixed on the 4th day of May 2020
In the presence of
Authorised Signatory

Russell



10100



WORTHING BOROUGH
COUNCIL

**Notice of Making the Borough Council of Worthing (Off- Street Parking Places)
(Consolidation Order) 2007. (Amendment No. 9) Order 2020**

Notice is hereby given that Worthing Borough Council made on 4th May 2020 The Borough Council of Worthing (Off-Street Parking Places) (Consolidation Order) 2007. (Amendment No. 9) Order 2020. The Order will come into force on 1st August 2020.

The Effect of the Order

The Amendment shall have the effect:

- To include an area named Montague Centre Car Park, Liverpool Gardens, Worthing which will be a pay and display car park.
- The car park will be chargeable 24 hours per day, seven days a week including Sundays and Bank holidays

A copy of the Amended Order and documents giving more detailed particulars of the Order can be inspected during normal office hours at Portland House, Richmond Road, Worthing, BN11 1HS and details are also available on the Council's website.

If any person wishes to question the validity of the order or any provisions on the grounds that it or they are not within the powers conferred by the Road Traffic Regulation Act 1984 or any instrument made under the Act has not been complied with, that person may within six weeks of the 4th May 2020 apply for that purpose to the High Court.

Dated: 4th May 2020

Susan Sale

Solicitor to the Council & Monitoring Officer


Legal Services

Town Hall,

Chapel Road,

Worthing, West Sussex

BN11 1HA

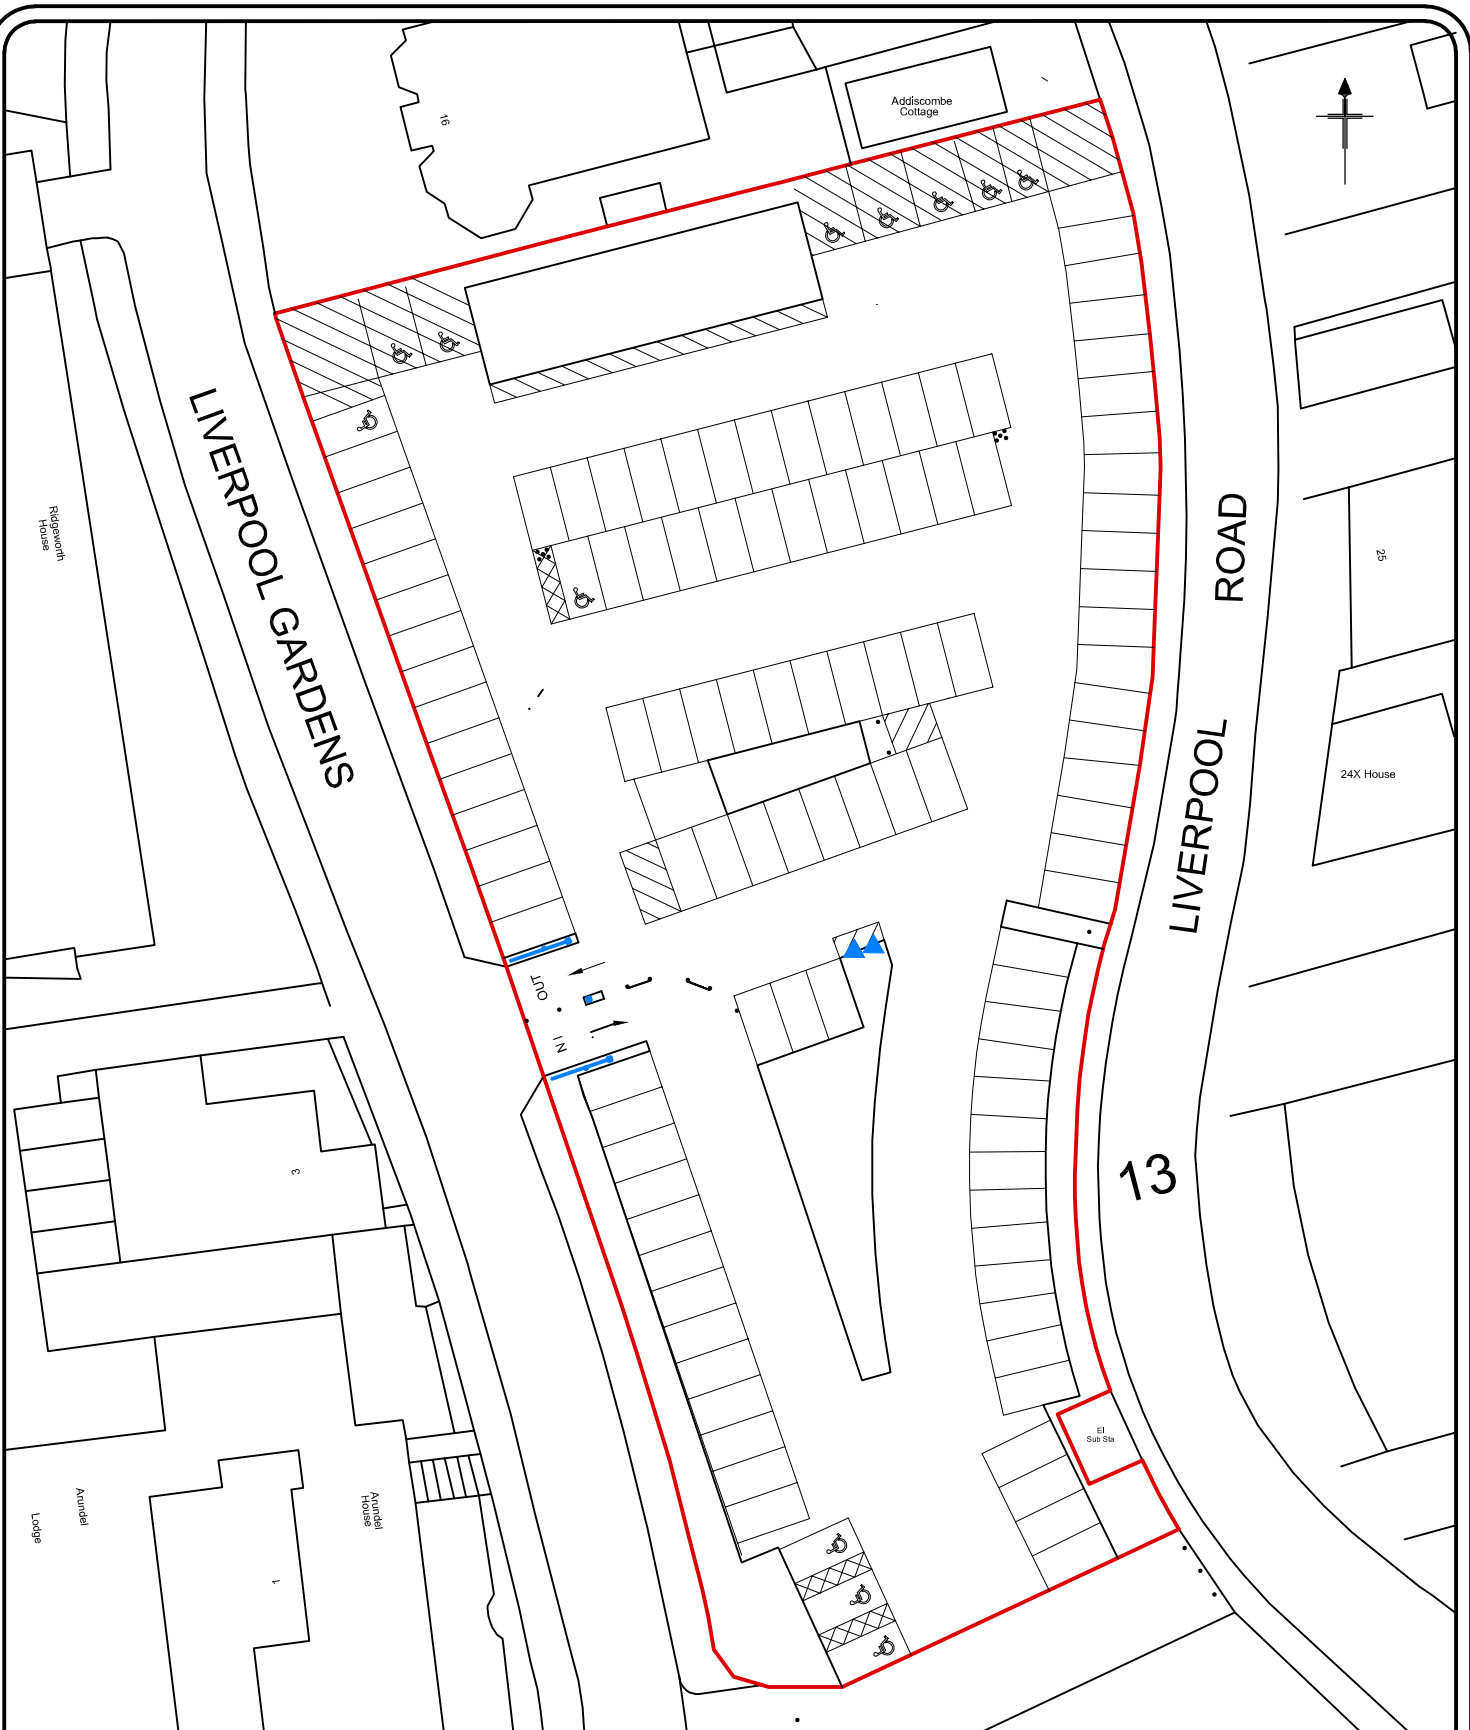

Reproduced by permission of Ordnance Survey on behalf of HMSO. ©Crown Copyright and database right (2020). Ordnance Survey 100024321 & 100018824



ADUR & WORTHING COUNCILS

ENGINEERING SERVICES

TOWN HALL, CHAPEL ROAD
 WORTHING BN11 1HA
 TEL: 01903 239999
www.adur-worthing.gov.uk
engineers@adur-worthing.gov.uk

CAR PARKS

Service Level Agreement Plan
WORTHING BOROUGH COUNCIL
MONTAGUE CENTRE

Description	By	Date
AMENDMENTS		

Scale: N.T.S	Date: Feb 2020
Drawn by: MAP	Checked by: JP

- Notes: 1. Pay and Display Surfaced car park.
 2. 109No. marked parking spaces and 12No. Disabled bays.
 3. Twin swing height barrier.

- Key: — Site ownership boundary.
 — Height barrier.
 ▲ Ticket Machine.

Drawing No: 29200.023/W27