

WEST SUSSEX COUNTY COUNCIL
(WORTHING) (PARKING PLACES AND TRAFFIC REGULATION)
(CONSOLIDATION) ORDER 2007 (MINOR) ORDER 2007.

West Sussex County Council in exercise of their powers under Sections 1 (1) 2 (1) and (2), 4 (2), 45, 46, 49 and 53 and Part IV of Schedule 9 of the Road Traffic Regulation Act 1984 ("the Act") as amended and of all other enabling powers and after consultation with the chief officer of police in accordance with Part III of Schedule 9 to the Act hereby make the following Order:-

1. This Order shall come into operation on the 2nd day of July 2007 and may be cited as "West Sussex County Council (Worthing) (Parking Places And Traffic Regulation) (Consolidation) Order 2007 (Minor) Order 2007".
2. The "West Sussex County Council (Worthing) (Parking Places And Traffic Regulation) (Consolidation) Order 2007" is hereby varied by:-
 - 2.1 the postponement of the operational date (2nd July 2007) specified in Article 1 to 10th September 2007; and
 - 2.2 the deletion of those items listed in Schedule 1 below, the substitution of those items listed in Schedule 2 below and the addition of those items listed in Schedule 3 below.

SCHEDULE 1
Deletions

1. In their entirety:-
 - Article 2 entitled Revocation;
 - Article 5;
 - Article 38 entitled Amount of excess charge and notice requiring payment;
 - Article 39 entitled Period for which vehicles may be left after excess charge incurred; and
 - Article 40 entitled Restriction on the removal of notices.
2. In Article 3.1 entitled Interpretation
 - "initial charge" and "excess charge" have the meaning assigned to them respectively by Section 46(1) of the Act;
 - "traffic warden" means a traffic warden employed by a police authority in pursuance of S.95 of the Act:
3. In Article 6.2 (c) "or traffic warden,"

4. In the Second Schedule entitled Charges and Tariffs

the phrase "the Initial Charge shall be" at the beginning of Tariff 1, 2, 3, 4, 5 and 6; and

the Excess Charge specified in Tariff 1, 2, 3, 4, 5 and 6.

5. In the Fourth Schedule entitled Key & Order Plans, plan no. TQ1203SEN Issue 1.

SCHEDULE 2 **Substitutions**

1. Article 2 entitled Revocation

"The orders and parts of orders as specified in the First Schedule are hereby revoked in so far as they relate to all On Street Parking Places and Prohibition and Restriction Of Waiting Provisions"

2. Article 5 shall be entitled Contravention of the General Prohibition

5.1 Where a person contravenes the prohibition set out in Article 4 and does not fall into any one of the exemptions in Article 6 the owner of that vehicle shall incur a penalty charge as set out in the Second Schedule;

5.2 Where the penalty charge specified in paragraph 5.1 above is not paid within 28 days, a charge certificate may be issued in accordance with the provision of Part 6 of Schedule 6 of the Road Traffic Act 1991 and the owner of the vehicle shall incur an increased charge as specified in the Second Schedule.

3. To the Fourth Schedule entitled Key & Order Plans, plan no. TQ1203SEN Issue 1 attached to this Order.

SCHEDULE 3 **Additions**

1. Article 3.1 entitled Interpretation

"parking attendant" has the same meaning as that provided for in section 63A of the Act;

"penalty charge" means the charge specified in the Second Schedule set by the County Council under the provisions of the Road Traffic Act 1991 which is to be paid following the issue of a Penalty Charge Notice;

"Penalty Charge Notice" means a notice issued by a parking attendant in accordance with section 66 of the Road Traffic Act 1991;

2. To the end of Article 25.2

"and to issue a Penalty Charge Notice if the permit holder does not comply with the terms of this Order."

3. To the First Schedule entitled **Orders to be revoked,**

West Sussex County Council (Worthing: Ardsheal Road) (Prohibition of Waiting) Order 2007; and The County Council of West Sussex (Worthing: Canterbury Road) (Prohibition of Waiting) Order 2001.

4. To the Second Schedule entitled **Charges & Tariffs,**

10. PENALTY CHARGE

Penalty Charge £60

Discounted by 50% if paid within 14 days to £30

Increased by 50% on issue of a Charge Certificate to £90


THE Common Seal of THE
WEST SUSSEX COUNTY COUNCIL

was hereto affixed the ^{sixth}
~~twentieth~~ day of ~~June~~ ^{June} 2007

M. Marshall

Authorised Signatory



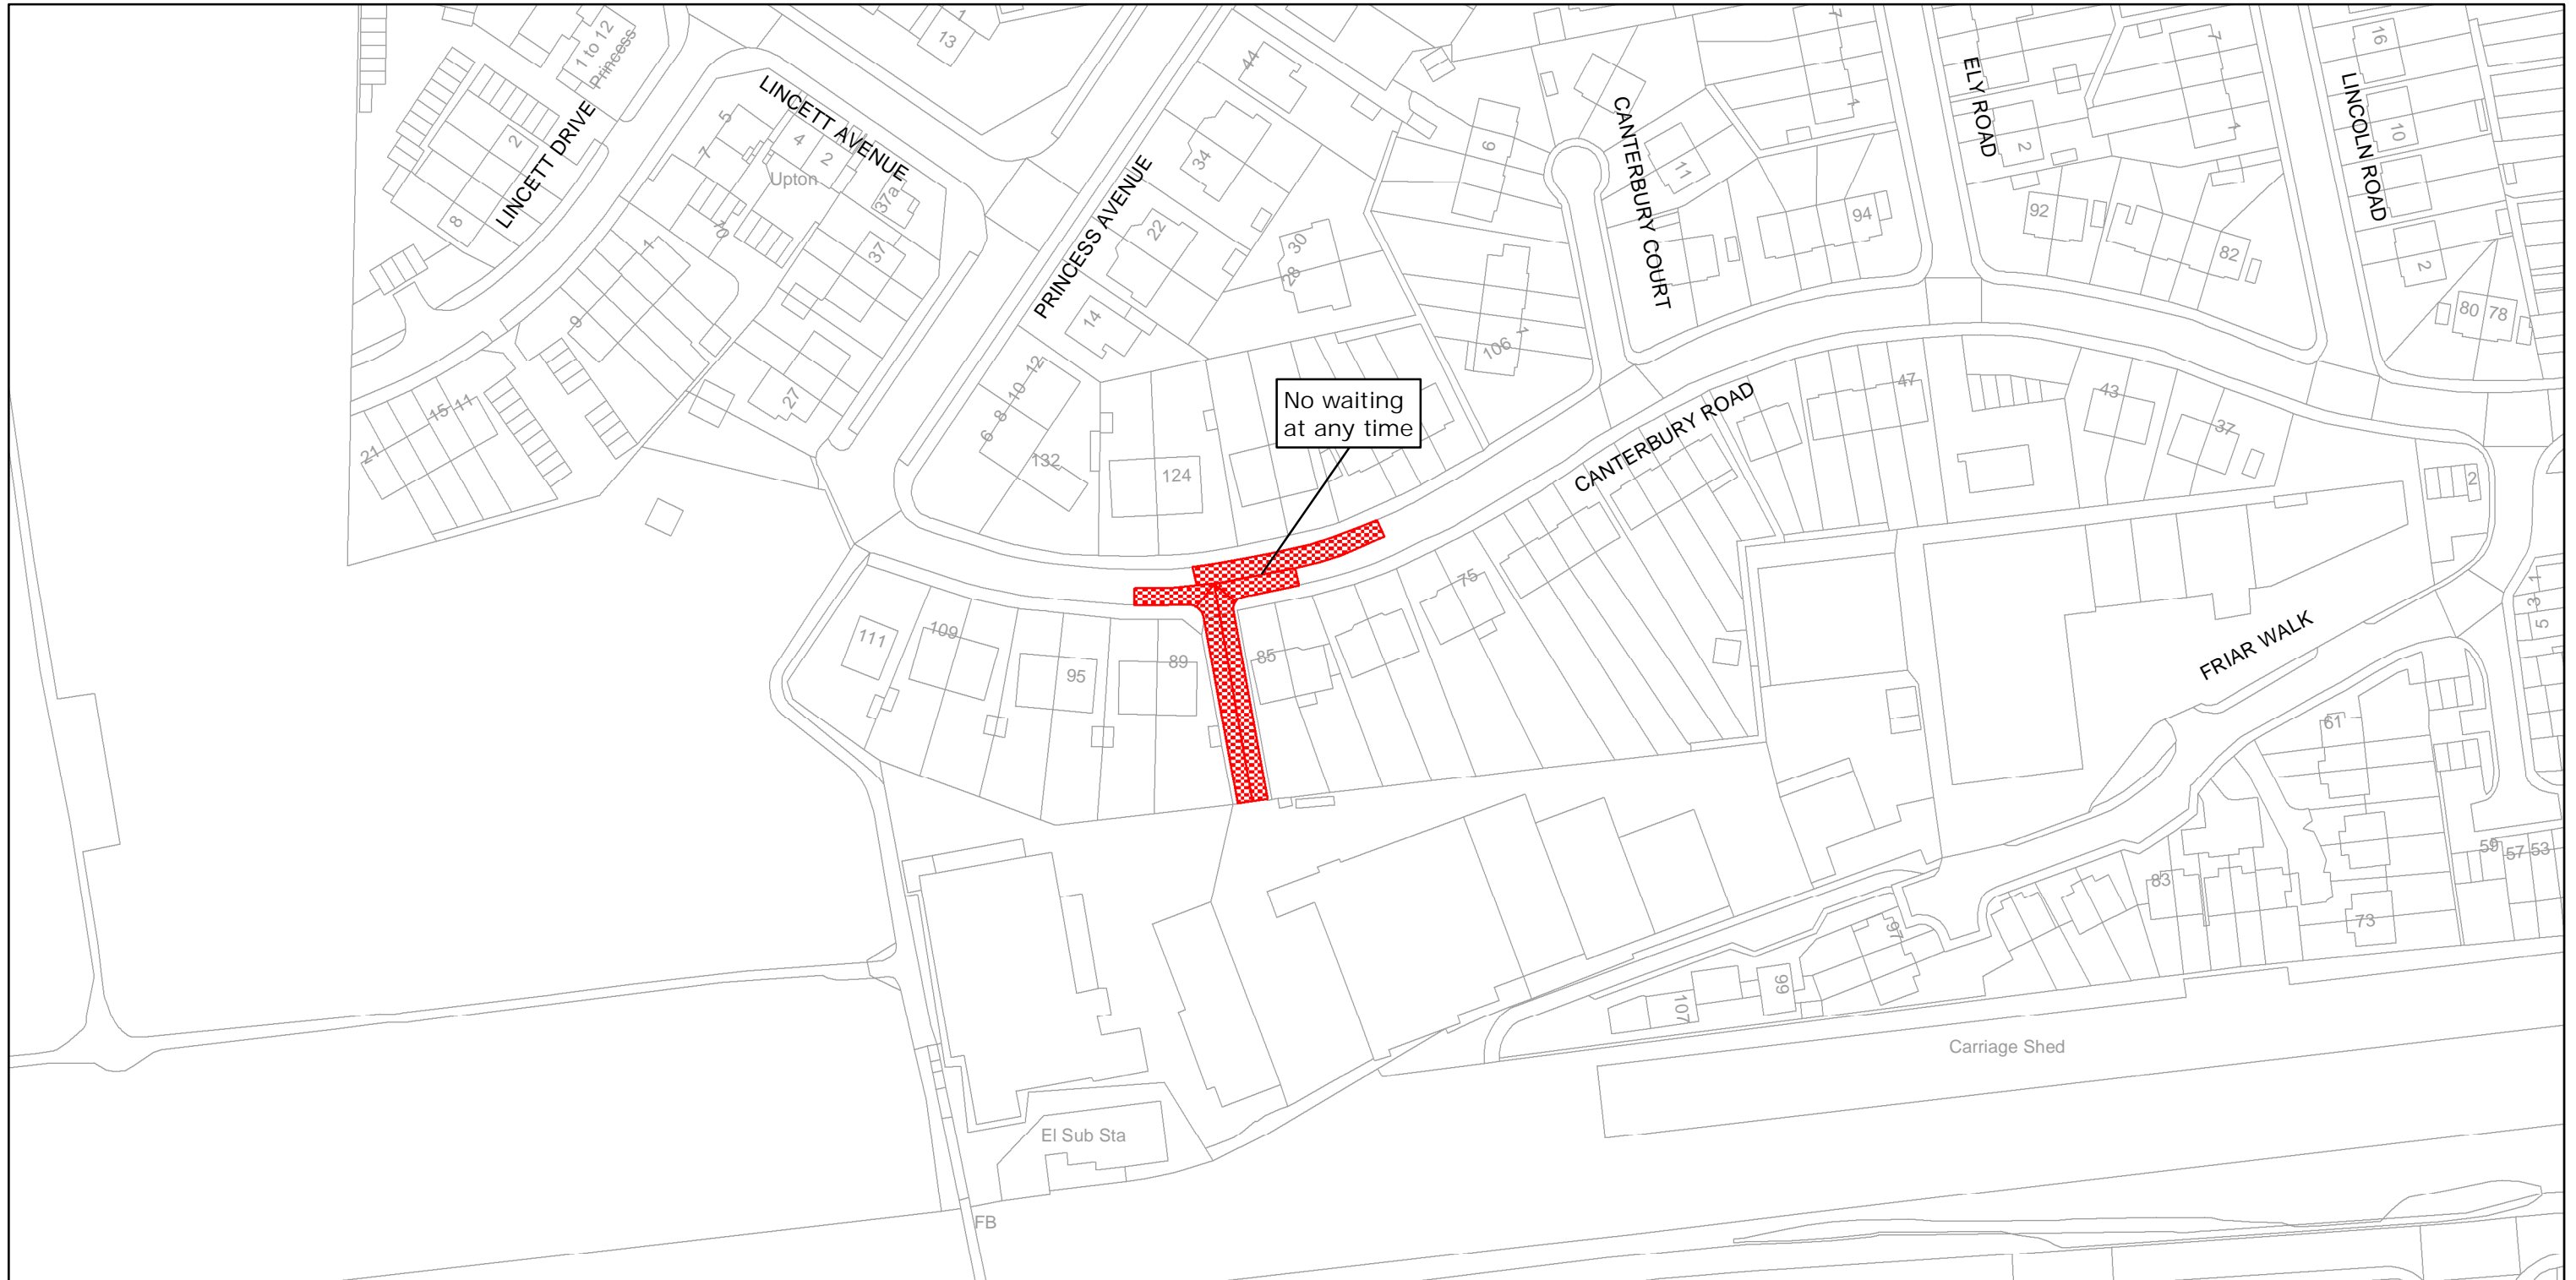

West Sussex County Council
Highways & Transport
The Grange
Tower Street
Chichester
West Sussex
PO19 1RH

WORTHING BOROUGH: TARRING WARD
WAITING RESTRICTIONS

Reproduced from or based upon 2006 Ordnance Survey mapping with permission of the Controller of HMSO (c) Crown Copyright reserved.
Unauthorised reproduction infringes Crown copyright and may lead to prosecution or civil proceedings West Sussex County Council Licence No. 100018485

TILE REF NO:
TQ1203SEN

SHEET ISSUE NO 1
SHEET ACTIVE FROM - 02/07/2007



SCALE:
1:1250
at A3 size