


WEST SUSSEX COUNTY COUNCIL
((WORTHING) (PARKING PLACES AND TRAFFIC REGULATION)
(CONSOLIDATION) ORDER 2007)
(AMENDMENT No.2) ORDER 2008

WORTHING: LOCATION OF WAITING RESTRICTIONS

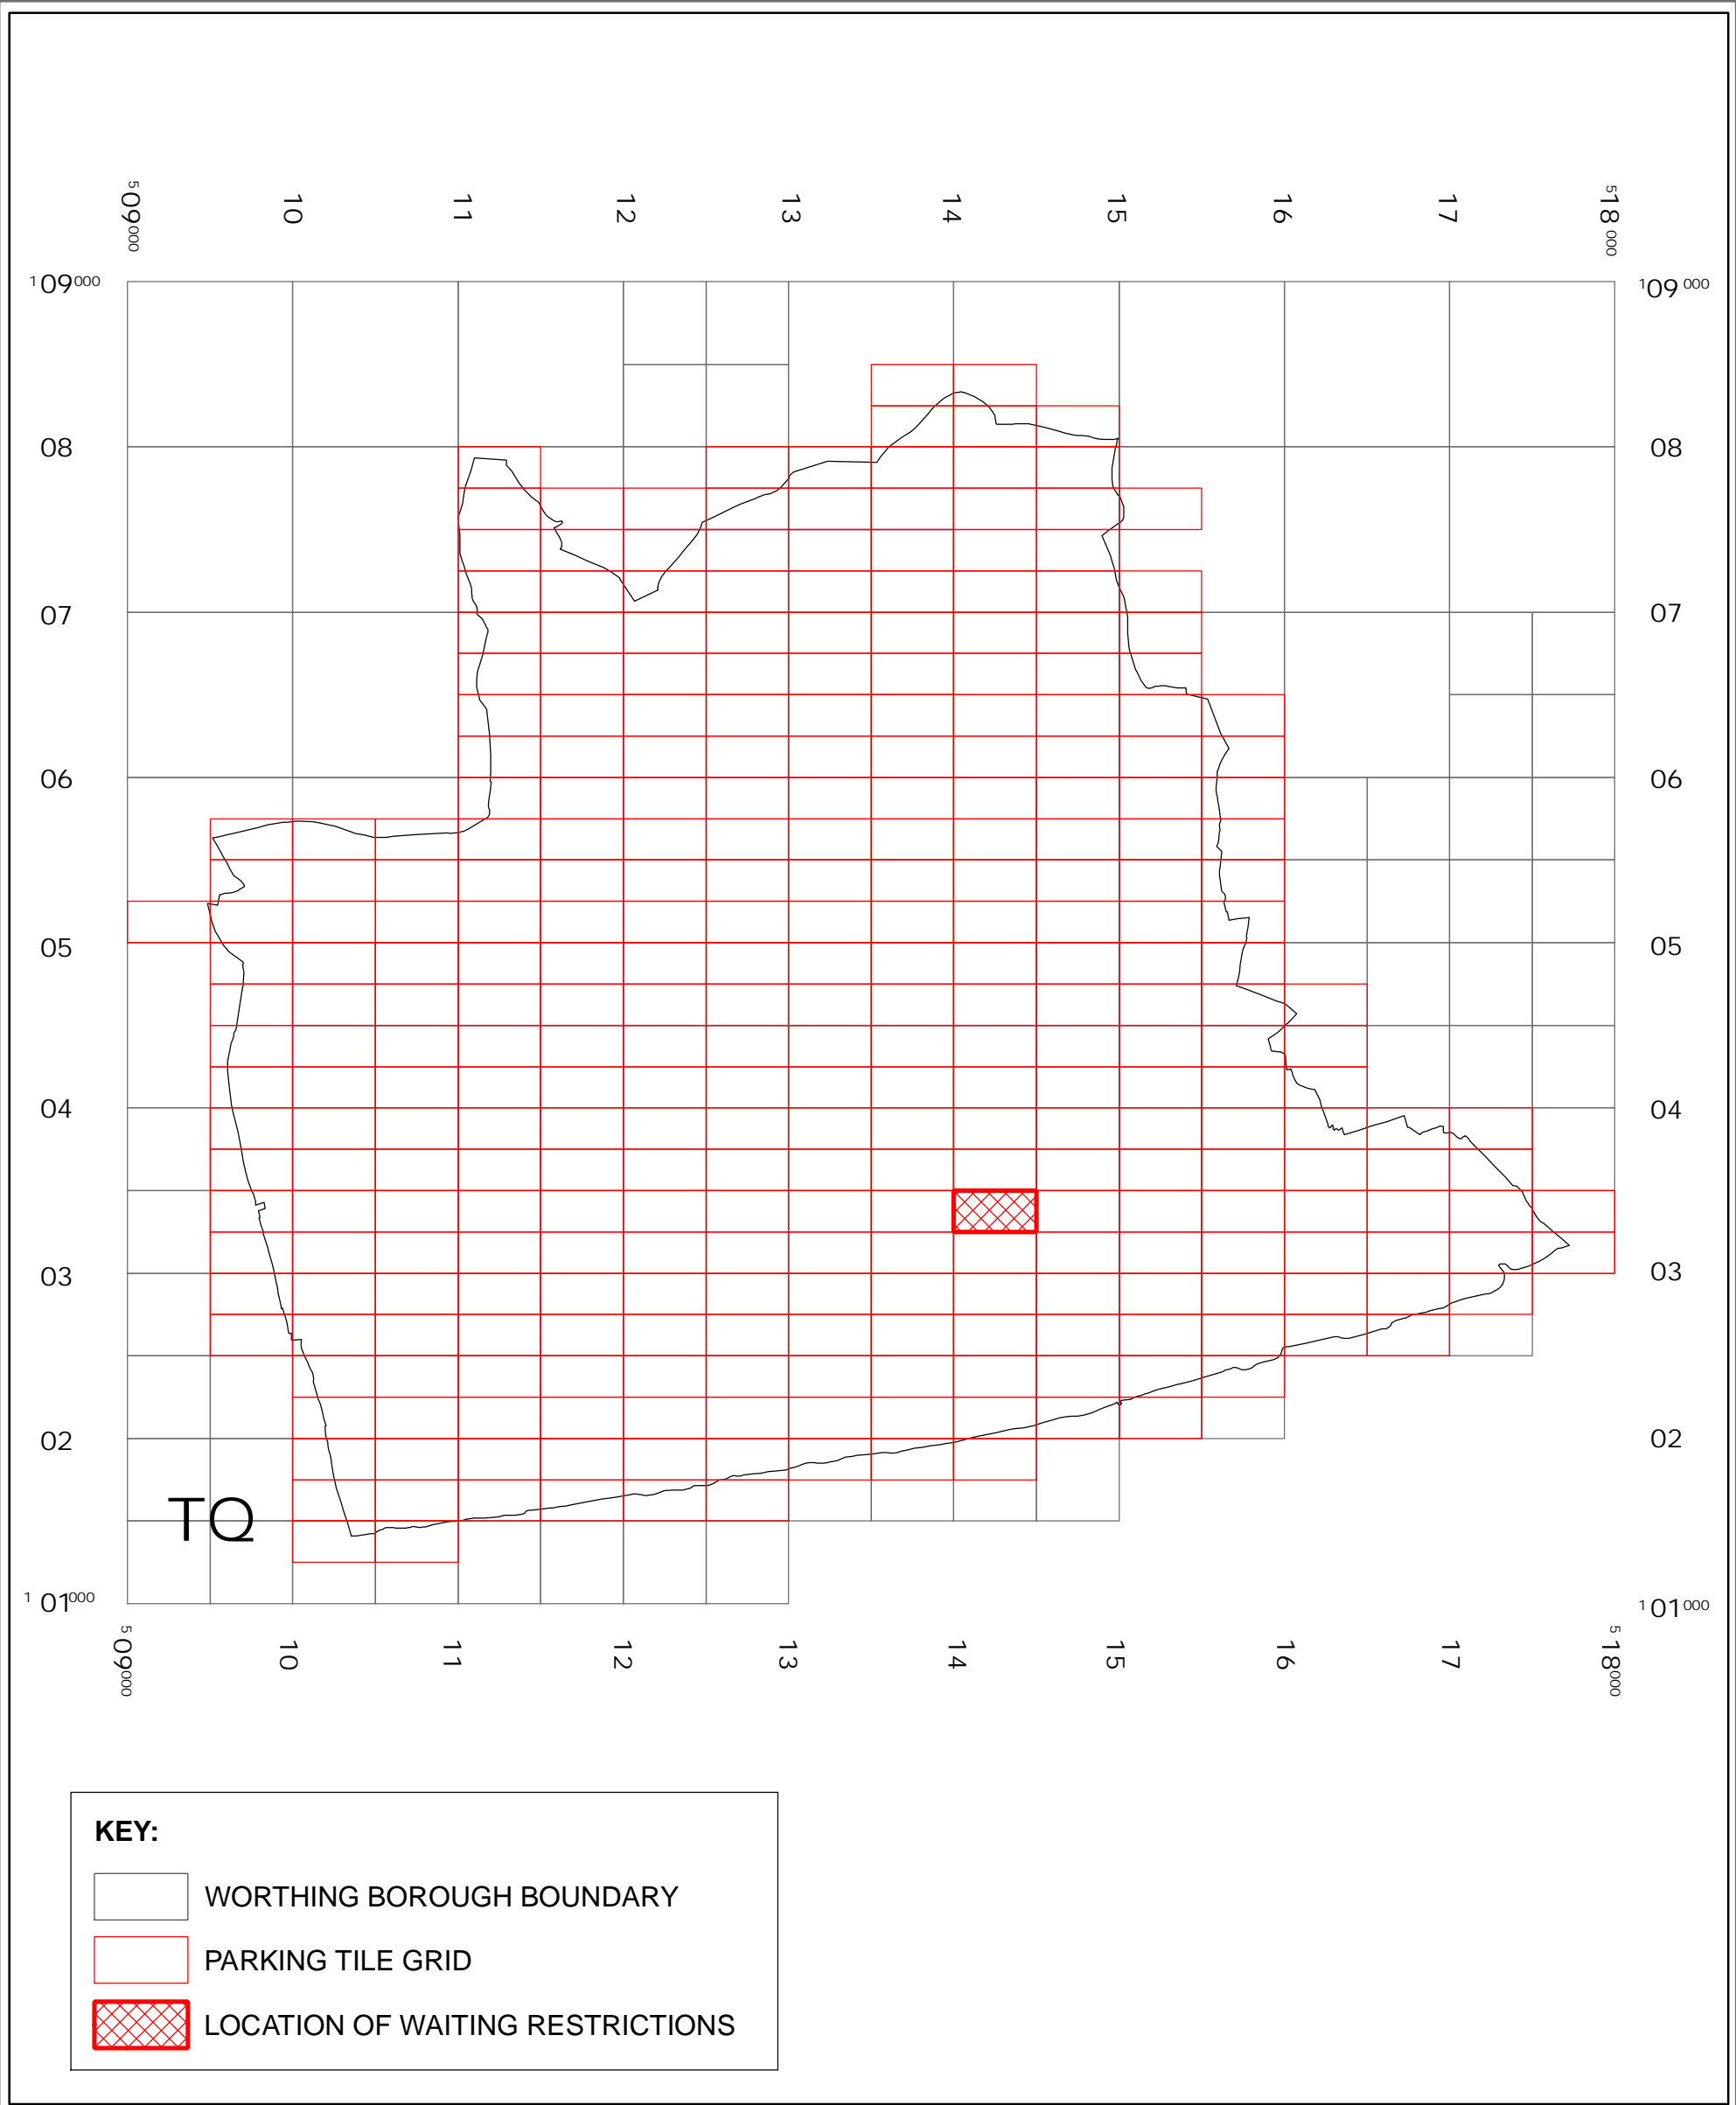

West Sussex County Council
 Highways & Transport
 The Grange
 Tower Street
 Chichester
 West Sussex
 PO19 1RH

WEST SUSSEX COUNTY COUNCIL
 ((WORTHING) (PARKING PLACES AND
 TRAFFIC REGULATION) (CONSOLIDATION)
 ORDER 2007)
 (AMENDMENT No.2) ORDER 2008 :
 LOCATIONS OF WAITING RESTRICTIONS

Reproduced from or based upon 2007 Ordnance Survey mapping
 with permission of the Controller of HMSO (c) Crown Copyright reserved.
 Unauthorised reproduction infringes Crown copyright and may lead
 to prosecution or civil proceedings West Sussex County Council Licence No. 100018485

SCALE: 1:40,000
 14/04/2008



**~~WEST SUSSEX COUNTY COUNCIL~~
~~((WORTHING)) (PARKING PLACES AND TRAFFIC REGULATION)~~
~~(CONSOLIDATION) ORDER 2007)~~
~~(AMENDMENT NO. 2) ORDER 2008~~**

West Sussex County Council in exercise of their powers under Sections 1 (1) 2 (1) and (2), 4 (2), 45, 46, 49 and 53 and Part IV of Schedule 9 of the Road Traffic Regulation Act 1984 "the Act" as amended and of all other enabling powers and after consultation with the chief officer of police in accordance with Part III of Schedule 9 to the Act hereby make the following Order:-

1. This Order shall come into operation on the fourteenth day of April 2008 and may be cited as "West Sussex County Council ((Worthing) (Parking Places and Traffic Regulation) (Consolidation) Order 2007) (Amendment No. 2) Order 2008."
2. The "West Sussex County Council (Worthing) (Parking Places and Traffic Regulation) (Consolidation) Order 2007" is hereby amended by the deletion from it of the plan specified in the First Schedule to this Order and the substitution of the plan attached in the Second Schedule to this Order.


**FIRST SCHEDULE
~~Plan number to be revoked~~**

TQ1403SWN (Issue No. 1)

**SECOND SCHEDULE
~~Plan to be substituted~~
(as attached)**

TQ1403SWN (Issue No. 2)

The COMMON SEAL of WEST SUSSEX
COUNTY COUNCIL was hereto affixed
the EIGHTH day of APRIL 2008
in the presence of

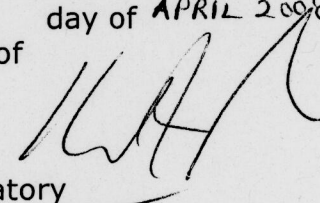


Authorised Signatory

)
)
)
) (L.S.)
)
)
)
)




**I HEREBY CERTIFY THIS TO BE
A TRUE COPY OF THE
ORIGINAL DOCUMENT**

09/02 DELEGATED AUTHORITY

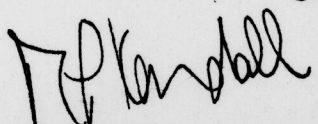
TRO/16/RC

COUNTY SECRETARY

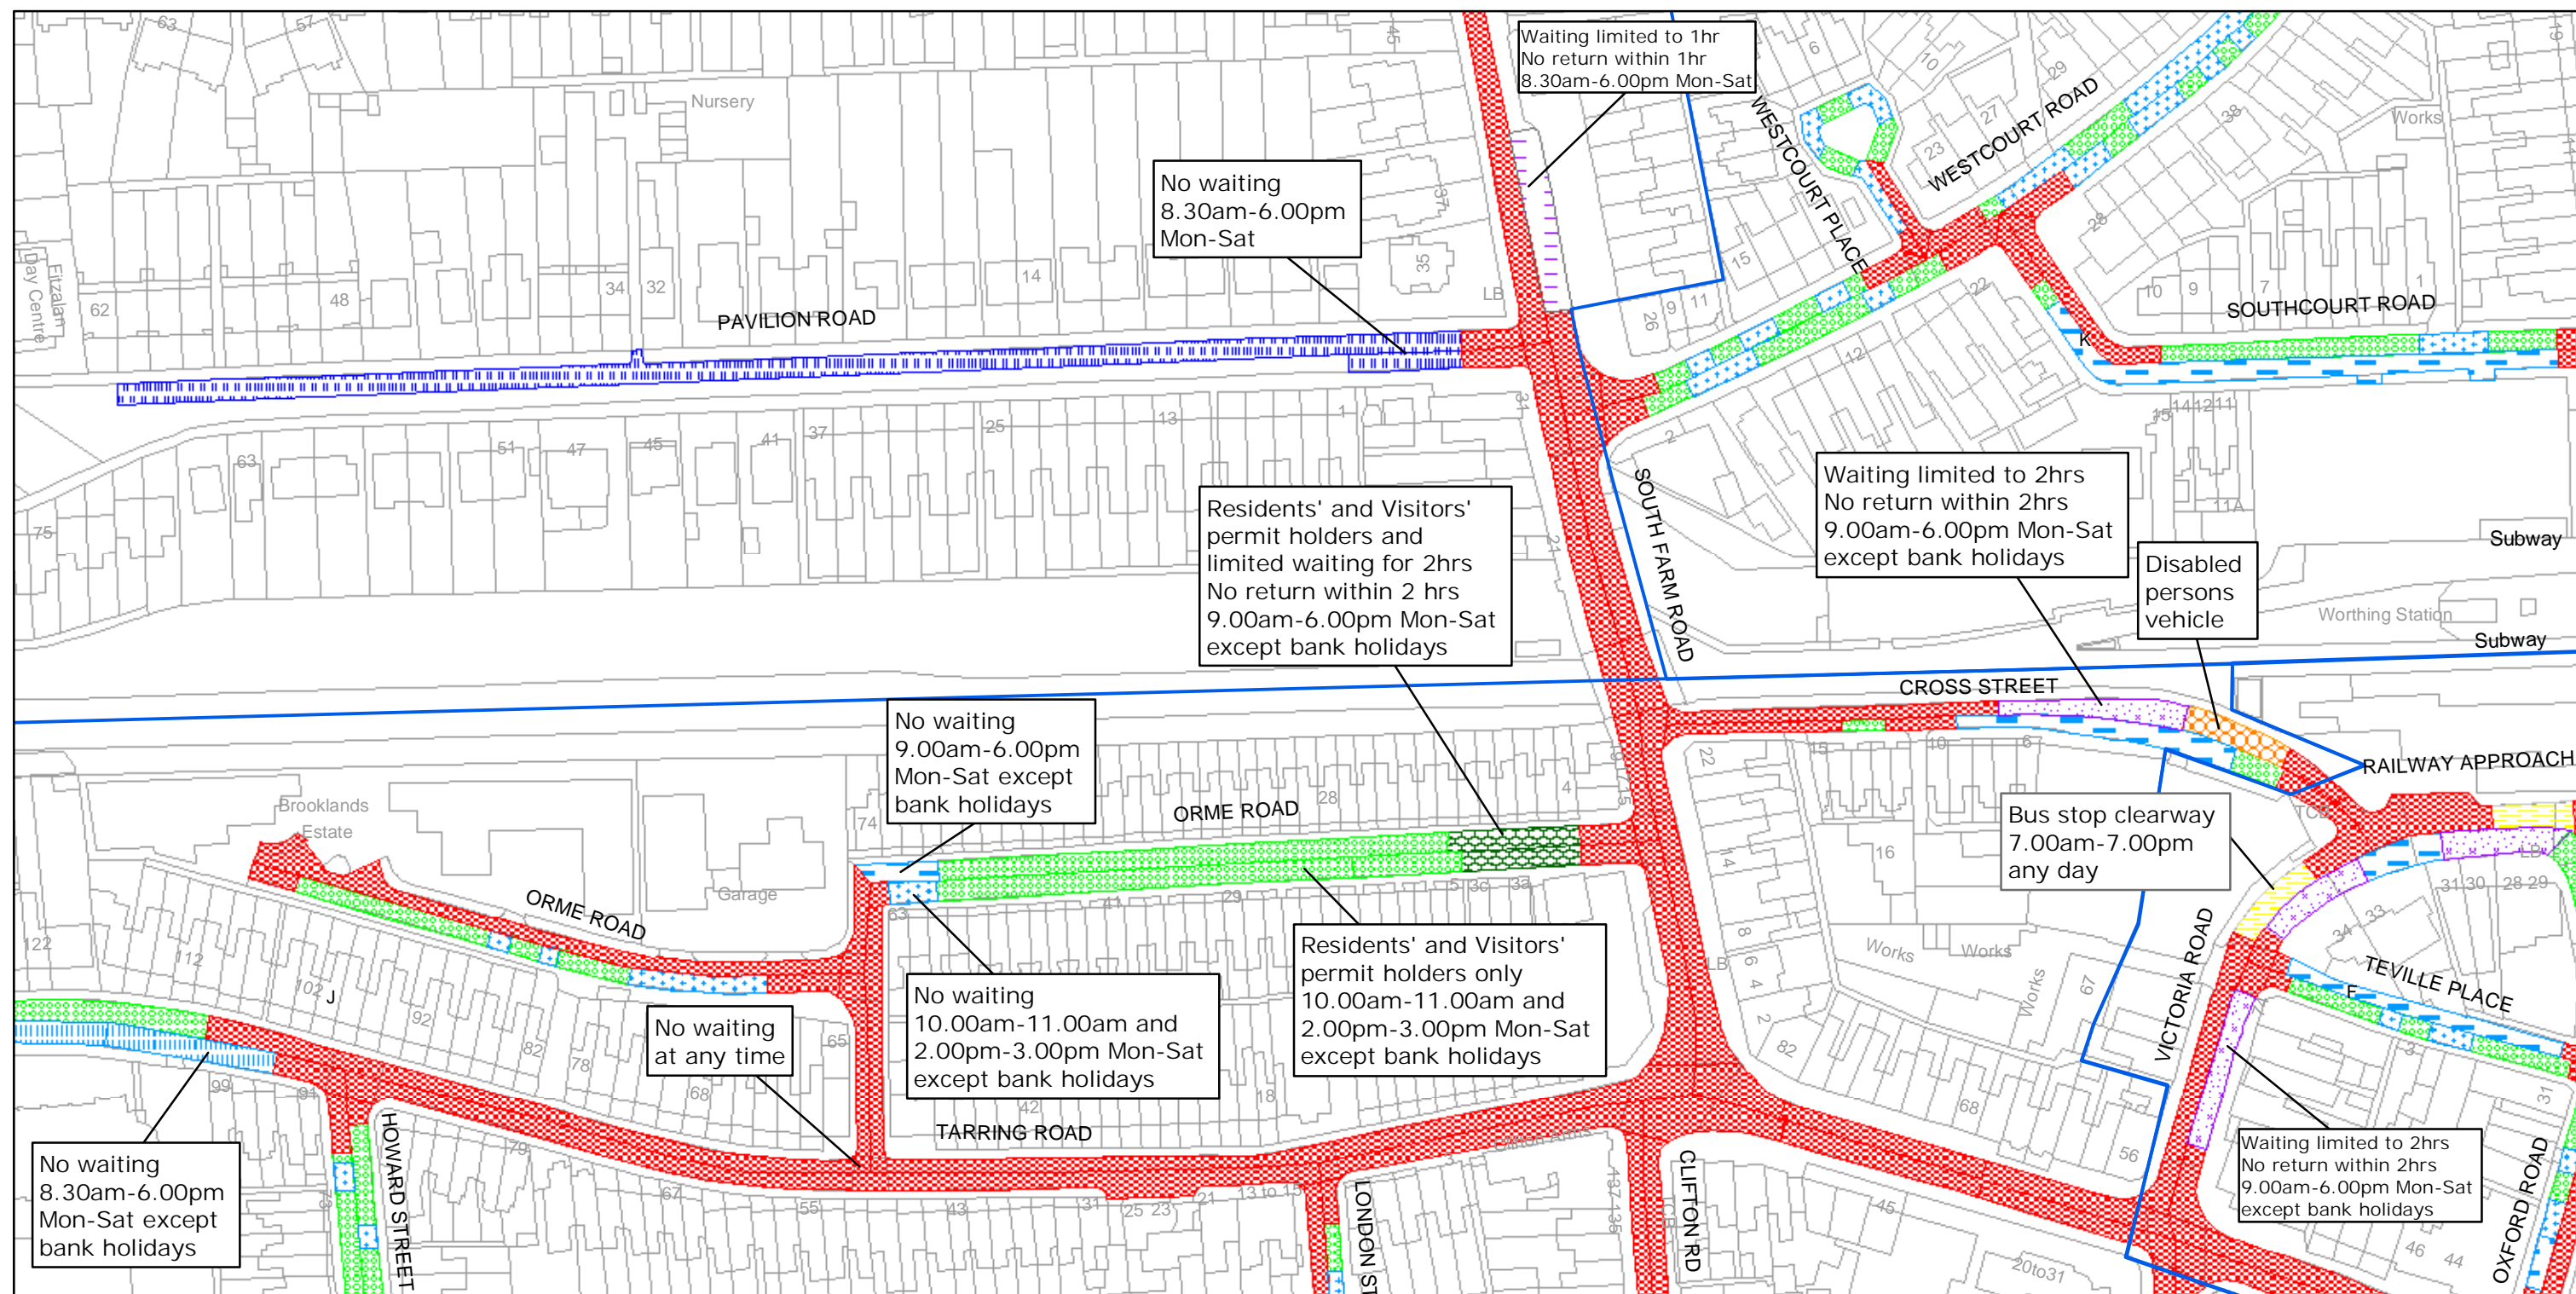

West Sussex County Council
Highways & Transport
The Grange
Tower Street
Chichester
West Sussex
PO19 1RH

WORTHING BOROUGH: CENTRAL & GAISFORD WARDS

WAITING RESTRICTIONS

Reproduced from or based upon 2006 Ordnance Survey mapping with permission of the Controller of HMSO (c) Crown Copyright reserved.
Unauthorised reproduction infringes Crown copyright and may lead to prosecution or civil proceedings West Sussex County Council Licence No. 100018485

TILE REF NO:
TQ1403SWN

SHEET ISSUE NO 2

SHEET ACTIVE FROM - 14/04/2008



SCALE:
1:1250
at A3 size