

FILE COPY

**THE BOROUGH OF WORTHING
(OFF-STREET PARKING PLACES) CONSOLIDATION ORDER 2007
(AMENDMENT No. 1) ORDER 2009**

The Council of The Borough of Worthing (hereinafter called "the Council") in exercise of its powers under Section 35 of the Road Traffic Regulation Act, 1984, as amended ("the Act") and of all other enabling powers, with the consent of West Sussex County Council and after consultation with the Chief Office of Police in accordance with Part III of Schedule 9 to the Act hereby makes the following Order.

Commencement and Citation

1. This Order shall come into operation on the 1st day of June 2009 and may be cited as The Borough of Worthing (Off-Street Parking Places) Consolidation Order 2007 (Amendment No. 1) Order 2009.

Effect of the Order

2. The Borough of Worthing (Off-Street Parking Places) Consolidation Order 2007 shall have effect as though:-
 - a. The definition of "permit" was amended to read:
"permit" means any document issued by the Council (including a residents permit and visitor permit) allowing a vehicle to be parked in a specific parking place and a permit may specify conditions of use;
 - b. A further definition was added as follows:
"designated parking area" means, in respect of the parking place known as Amelia Park, the paved carriageway areas including the marked parking bays as shown on Plan No. 0910/29207.001/01.
For the avoidance of doubt, all un-surfaced areas of grass, footpaths as well as footways protected by a kerb are not included in any designated parking area;

c. Article 7 was amended to read:

Class and position of vehicle

Where in the Schedules a parking place is described as available for vehicles of a specified class or vehicles are to be left in a specified location, no person shall permit a vehicle to wait in that parking place or in any parking bay within the parking place,

- (i) unless it is of the specified class;
- (ii) unless it is wholly within a marked parking bay or, in the parking place known as Amelia Park, wholly within a designated parking area; or
- (iii) in a position other than that specified.

d. Article 35 was amended to read:

Residents permits


Permits may be issued to residents in the properties situated in Park Crescent to allow a vehicle displaying such a permit to be left in the designated parking area in the parking place known as Amelia Park; the permit to be subject to such charge and conditions as determined from time to time by the Council.


For the avoidance of doubt, vehicles displaying a disabled person's badge must also display a valid permit.

e. Schedule 3 was revoked and replaced by Schedule 3 (Amended)

f. In respect of the parking place known as Amelia Park,



- i. The extent of the parking place is as shown on Plan Number 0910/29207.001/01 attached to this Order,
- ii. The designated parking areas are as shown on Plan Number

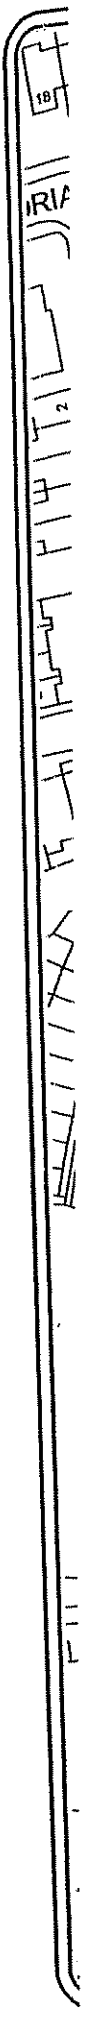

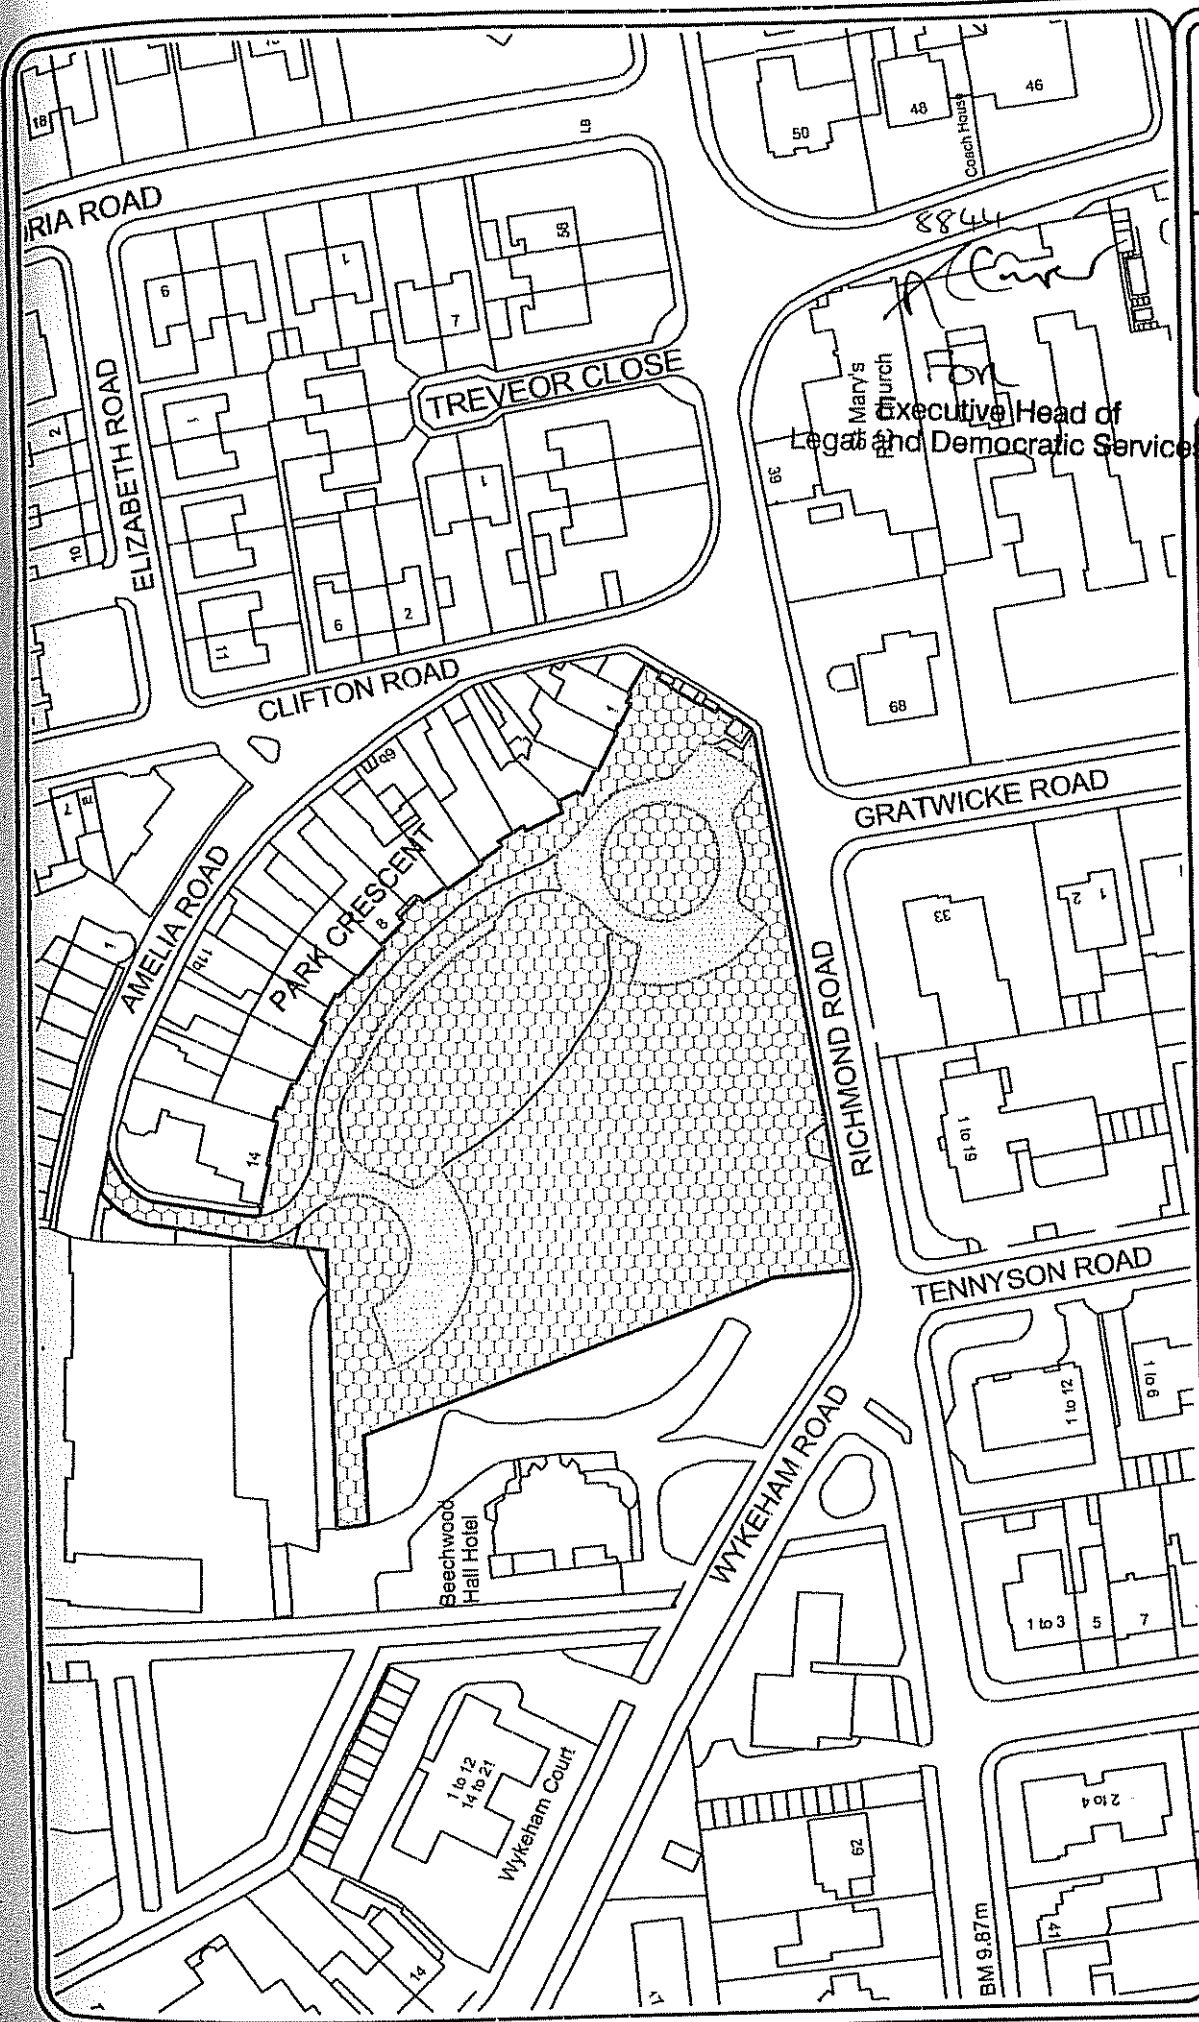


Date: APRIL 09
Scale: 1:1250
Drawn by: RJB
Checked by: DJM
Drawing No: 0910/29207.000/01

KEY

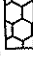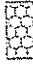 Amelia Park
 Designated Parking Areas


WORTHING OFF STREET PARKING PLACES

AMELIA PARK


Worthing
 BOROUGH COUNCIL
 TECHNICAL SERVICES
 PORTLAND HOUSE, RICHMOND ROAD, WORTHING BN11 1HS
 TEL: 01903 235599 FAX: 01903 233027 WWW.WORTHING.GOV.UK

0910/29207.001/01 attached to this Order.

THE COMMON SEAL of THE BOROUGH)
COUNCIL OF WORTHING was hereunto)
affixed on the *7th* day of *MAY* 2009)
in the presence of:)

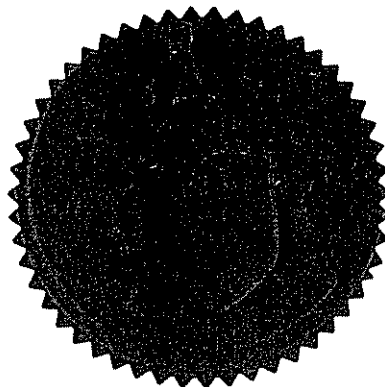

ACore

For
Executive Head of *8844*
Legal and Democratic Services

**SCHEDULE 3 (AMENDED)
RESIDENTS PARKING PLACES**

Name of parking place	Classes of vehicles	Days of operation Hours of operation	Days of regulation Hours of regulation	Maximum period of waiting
Amelia Park (as shown on Plan Number 0910/29207.001/01)	All vehicles except (a) passenger vehicles capable of carrying more than 12 passengers (b) goods vehicles exceeding 7.5 tonnes unladen weight, and (c) caravans, in each case displaying in the relevant position a valid residents permit or visitor permit A disabled person's badge must be accompanied by a valid permit	All days All hours	All days All hours	Vehicles displaying a valid residents permit – no maximum stay up to the date of expiry of the residents permit Vehicles displaying a valid visitor permit – up to the date and time of expiry of the visitor permit



WORTHING

 BOROUGH COUNCIL

TECHNICAL SERVICES

 PORTLAND HOUSE, RICHMOND ROAD, WORTHING BN11 1HS

 TEL: 01903 239999

 FAX: 01903 239207

 WWW.WORTHING.GOV.UK

WORTHING OFF STREET PARKING PLACES

AMELIA PARK

KEY

 Amelia Park

 Designated Parking Areas

Scale: 1:1250	Date: APRIL 09
Drawn by: RJB	Checked by: DJM
Drawing No: 0910/29207.000/01	

