


WEST SUSSEX COUNTY COUNCIL
((WORTHING) (PARKING PLACES AND TRAFFIC REGULATION)
(CONSOLIDATION) ORDER 2007)
(AMENDMENT No.2) ORDER 2010

WORTHING: LOCATION OF WAITING RESTRICTIONS

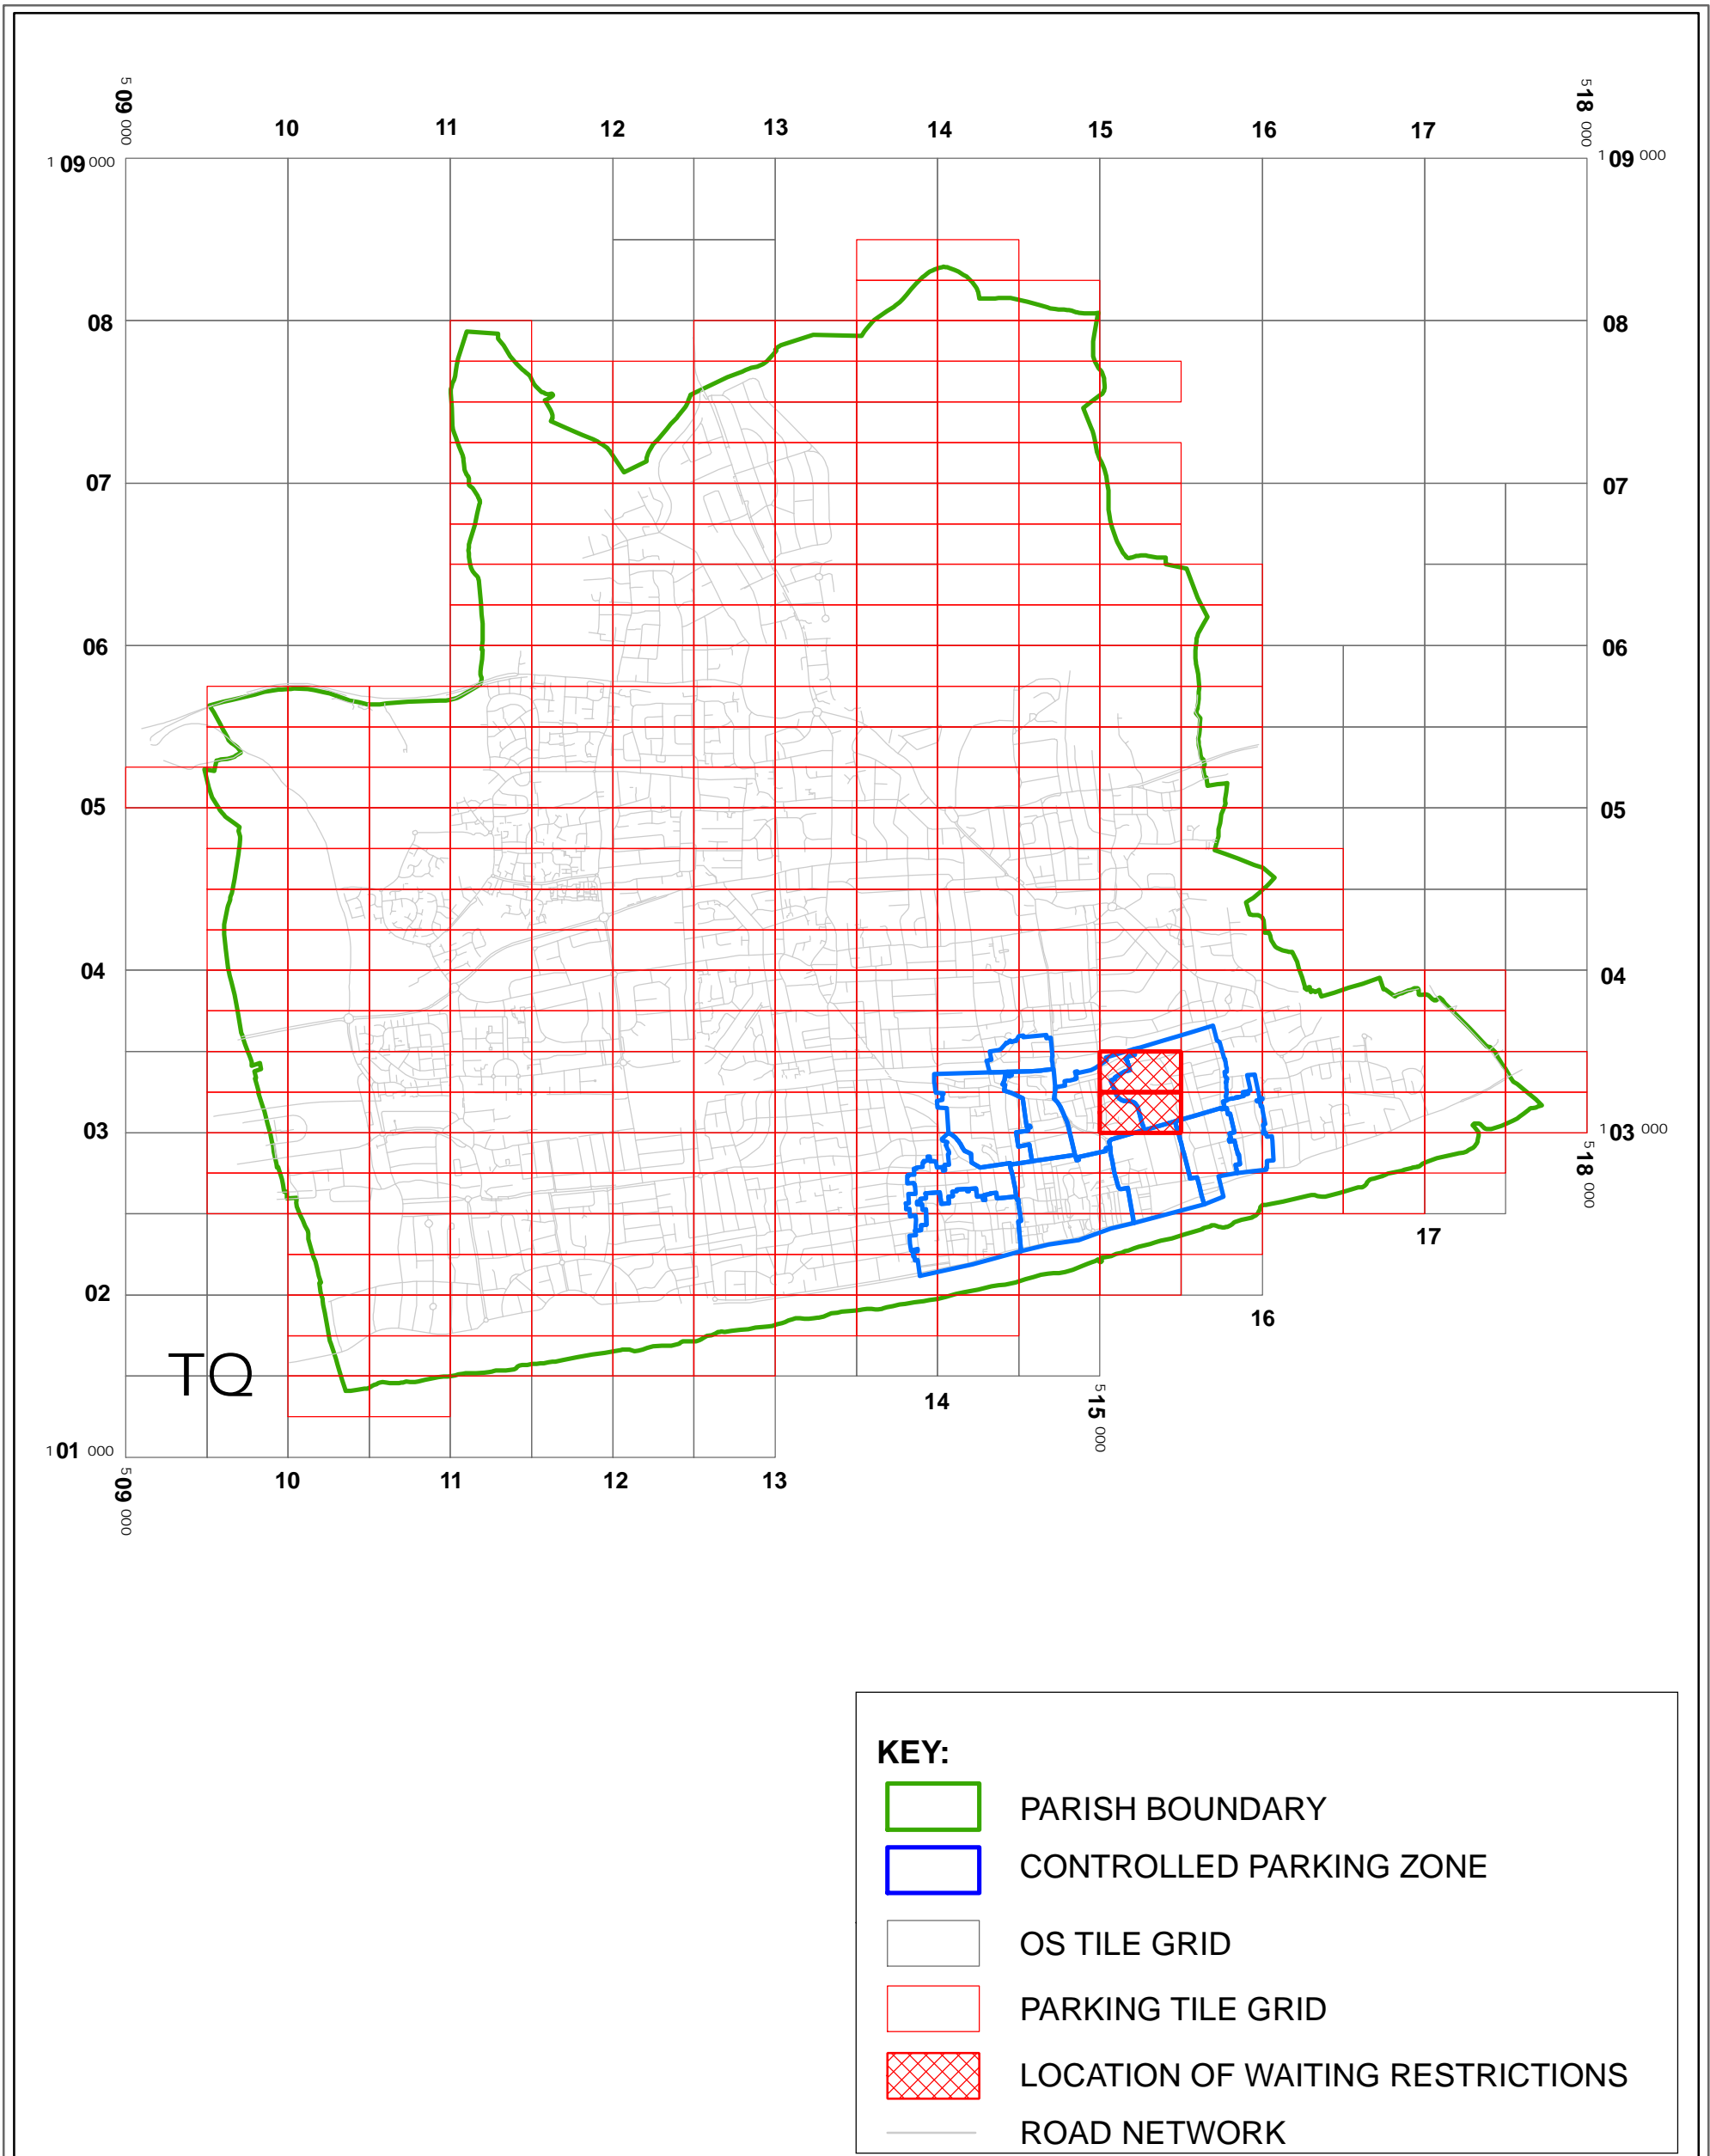

KEY:

- PARISH BOUNDARY
- CONTROLLED PARKING ZONE
- OS TILE GRID
- PARKING TILE GRID
- LOCATION OF WAITING RESTRICTIONS
- ROAD NETWORK



West Sussex County Council
 Infrastructure
 The Grange
 Tower Street
 Chichester
 West Sussex
 PO19 1RH

WEST SUSSEX COUNTY COUNCIL ((WORTHING)
 (PARKING PLACES AND TRAFFIC REGULATION)
 (CONSOLIDATION) ORDER 2007)
 (AMENDMENT No.2) ORDER 2010

LOCATION OF WAITING RESTRICTIONS






Reproduced from or based upon 2009 Ordnance Survey mapping
 with permission of the Controller of HMSO (c) Crown Copyright reserved.
 Unauthorised reproduction infringes Crown copyright and may lead
 to prosecution or civil proceedings West Sussex County Council Licence No. 100023447


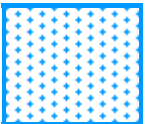
SCALE: 1:40,000
 09/08/2010

Key for Waiting Restrictions


All areas over which the provision of the orders apply are defined by the shaded areas as shown on the following plans plus a contiguous area not indicated on the plans of verge and/or footway between the carriageway edge and the highway boundary. The plans in this schedule are based upon grid references of the Ordnance Survey National Grid defined by the OSGB 36 triangulation.


Prohibition of waiting

100		z_circle	No waiting, loading and unloading at any time
101		check	No waiting at any time
155		pat 038	No waiting 8.30am-6.00pm Mon-Sat except bank holidays


156		pat039	No waiting 9.00am-6.00pm Mon-Sat except bank holidays
181		usgs721	No waiting 10.00am-11.00am, 2.00pm-3.00pm Mon-Sat except bank holidays


Residents Parking

509		check	Residents' and Visitors' permit holders only 9.00am-6.00pm Mon-Sat except bank holidays
-----	---	-------	---

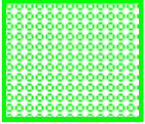510		circle4	Residents' and Visitors' permit holders only 10.00am-11.00am and 2.00pm-3.00pm Mon-Sat except bank holidays
-----	---	---------	---

Residents & Free Limited Waiting

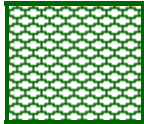613		usgs503	Residents' and Visitors' permit holders and Limited waiting for 2hrs No return within 2 hours for non-permit holders 9.00am-6.00pm Mon-Sat except bank holidays
-----	---	---------	---

 Individual zone boundaries of Controlled Parking Zone

WEST SUSSEX COUNTY COUNCIL
((WORTHING) (PARKING PLACES AND TRAFFIC REGULATION)
(CONSOLIDATION) ORDER 2007)
(AMENDMENT NO. 2)
ORDER 2010

West Sussex County Council in exercise of their powers under Sections 1 (1) 2 (1) and (2), 4 (2), 45, 46, 49 and 53 and Part IV of Schedule 9 of the Road Traffic Regulation Act 1984 ("the Act") as amended and of all other enabling powers and after consultation with the Chief Officer of Police in accordance with Part III of Schedule 9 to the Act hereby make the following Order:-

1. This Order shall come into operation on the ninth day of August 2010 and may be cited as "West Sussex County Council ((Worthing) (Parking Places and Traffic Regulation) (Consolidation) Order 2007) (Amendment No. 2) Order 2010".
2. The "West Sussex County Council (Worthing) (Parking Places and Traffic Regulation) (Consolidation) Order 2007" is hereby amended by the replacement of the plans specified in the First Schedule to this Order, with the plans specified in the second column of said schedule, attached hereto.
3. Article 7.1 of the West Sussex County Council (Worthing) (Parking Places and Traffic Regulation) (Consolidation) Order 2007 is hereby revoked and shall be replaced with the following text:

"7.1 The parts of roads shown on the Order Plans as being parking places may be used during the permitted hours by such classes of vehicles, in such positions and/or undertaking such activities as indicated by the traffic signs adjoining each parking place."
4. Article 7.3 of the West Sussex County Council (Worthing) (Parking Places and Traffic Regulation) (Consolidation) Order 2007 is hereby revoked and shall be replaced with the following text:

"7.3 Where on the Order Plans a parking place is shown as available for vehicles of a specified class, in specified position and/or undertaking a specified activity the driver of a vehicle shall not permit it to wait in that parking place unless it is a vehicle of the specified class, is waiting in the specified position or where appropriate, is undertaking the specified activity."

FIRST SCHEDULE
Plan to be Replaced

TQ1503SWN (Issue Number 1)
TQ1503SWS (Issue Number 1)

SECOND SCHEDULE
Replacement Plans

TQ1503SWN (Issue Number 2)
TQ1503SWS (Issue Number 2)

THE Common Seal of THE
WEST SUSSEX COUNTY COUNCIL
was hereto affixed the FIFTH


day of AUGUST 2010




Authorised Signatory

TRO/57/MM

)
)
)
)
)
)
)
)
)
)

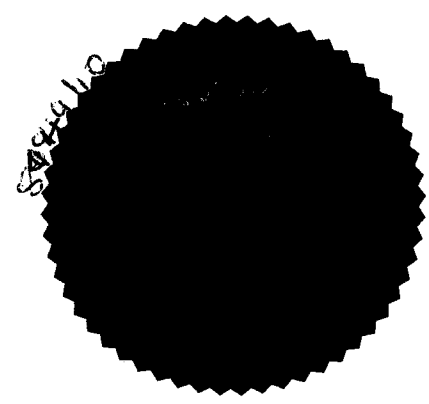

04/03 DELEGATED AUTHORITY

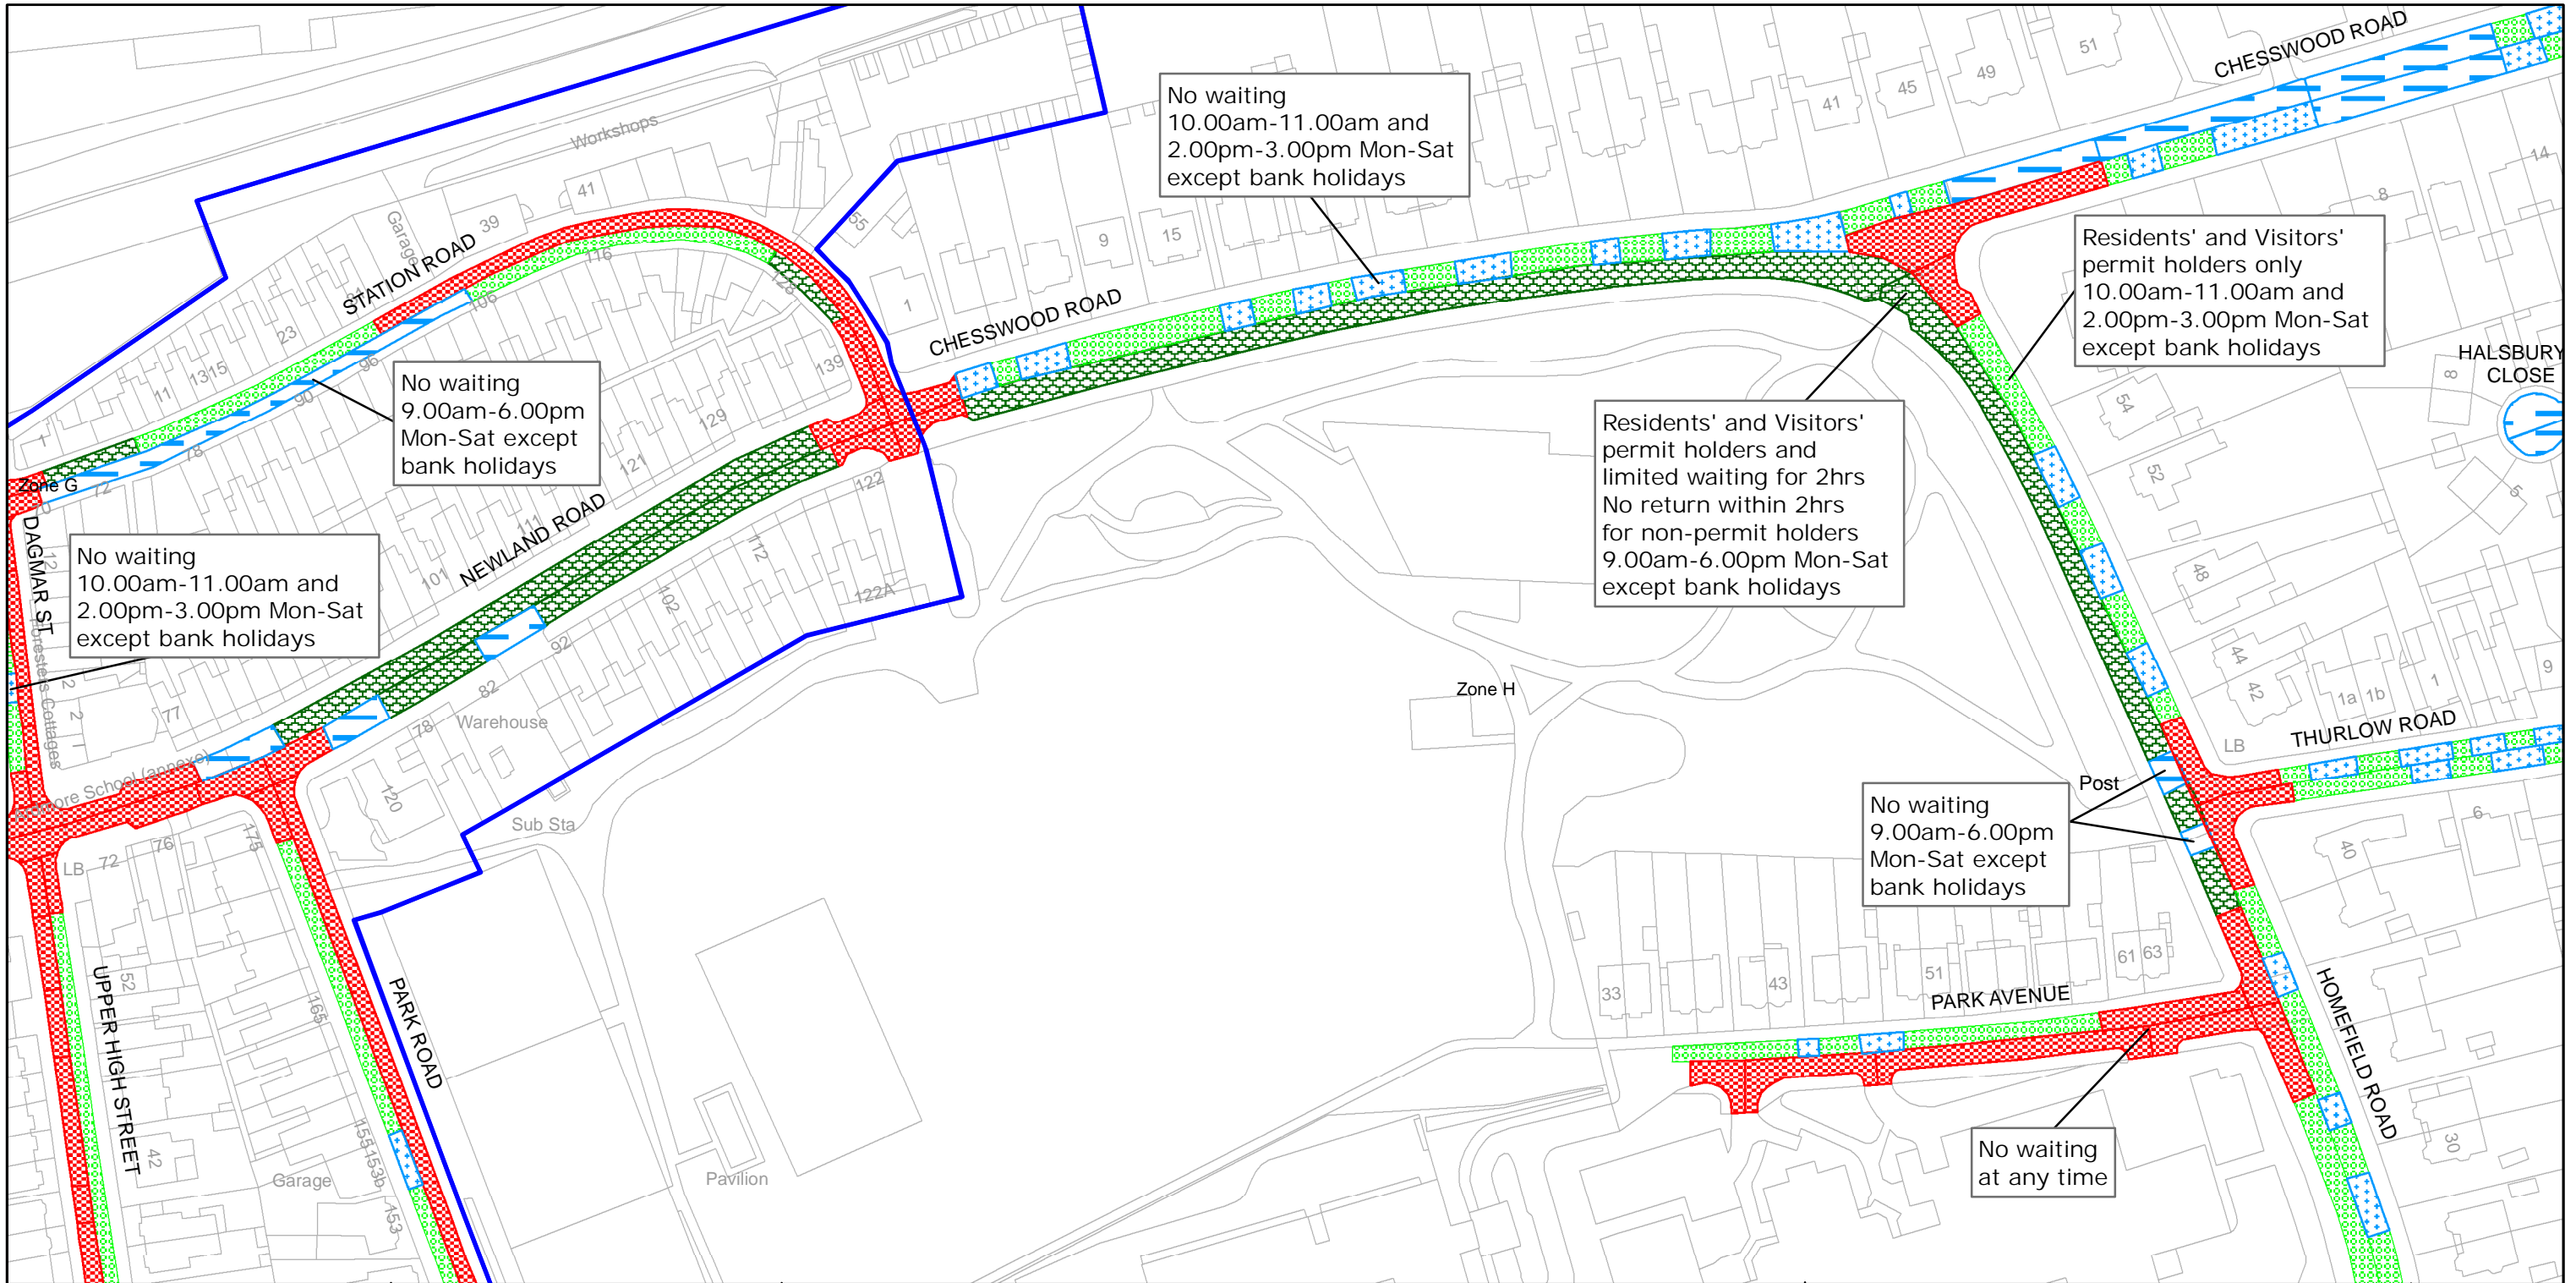

West Sussex County Council
 Highways & Transport
 The Grange
 Tower Street
 Chichester
 West Sussex
 PO19 1RH

WORTHING BOROUGH: CENTRAL AND SELDEN WARDS
 WAITING RESTRICTIONS


Reproduced from or based upon 2010 Ordnance Survey mapping with permission of the Controller of HMSO (c) Crown Copyright reserved.
 Unauthorised reproduction infringes Crown copyright and may lead to prosecution or civil proceedings West Sussex County Council Licence No. 100023447

TILE REF NO:
 TQ1503SWN

SHEET ISSUE NO 4
 SHEET ACTIVE FROM - 09/08/2010



SCALE:
 1:1250

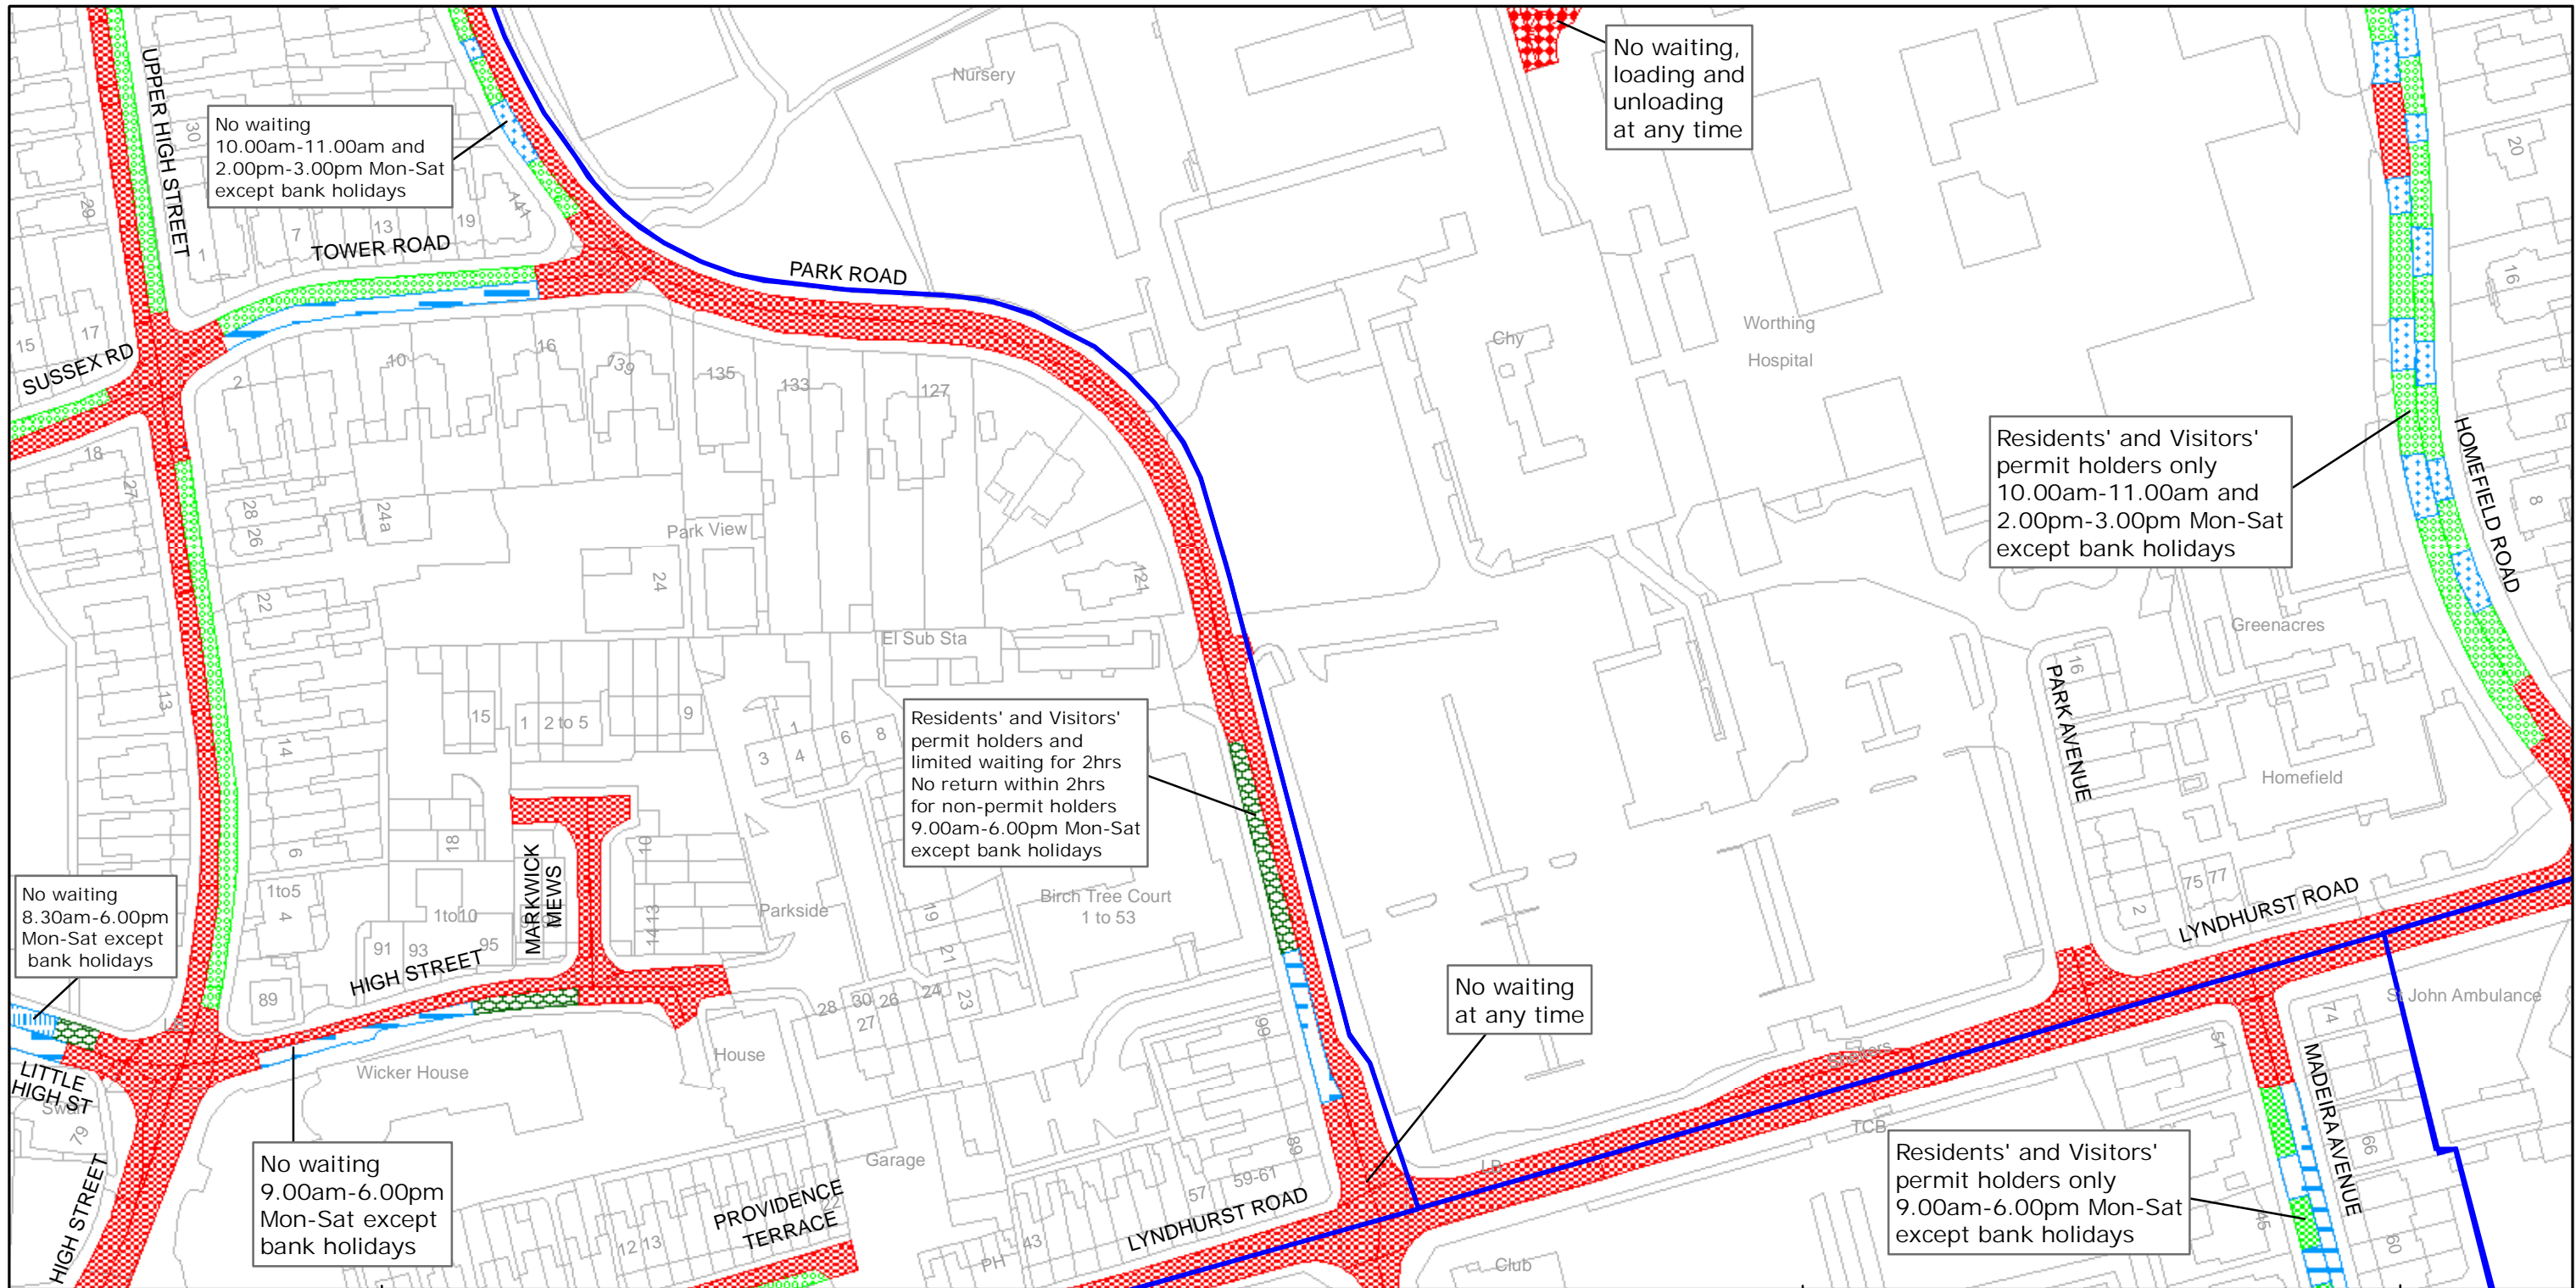


West Sussex County Council
 Infrastructure
 The Grange
 Tower Street
 Chichester
 West Sussex
 PO19 1RH

WORTHING BOROUGH: CENTRAL AND SELDEN WARDS
 WAITING RESTRICTIONS

Reproduced from or based upon 2009 Ordnance Survey mapping with permission of the Controller of HMSO (c) Crown Copyright reserved.
 Unauthorised reproduction infringes Crown copyright and may lead to prosecution or civil proceedings West Sussex County Council Licence No. 100023447

TILE REF NO:
 TQ1503SWS

SHEET ISSUE NO 5
 SHEET ACTIVE FROM - 09/08/2010

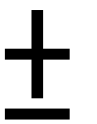

SCALE:
 1:1250
 at A3 size