


WEST SUSSEX COUNTY COUNCIL  
((WORTHING) (PARKING PLACES AND TRAFFIC REGULATION)  
(CONSOLIDATION) ORDER 2007)  
(AMENDMENT No.1) ORDER 2011

# WORTHING: LOCATION OF WAITING RESTRICTIONS

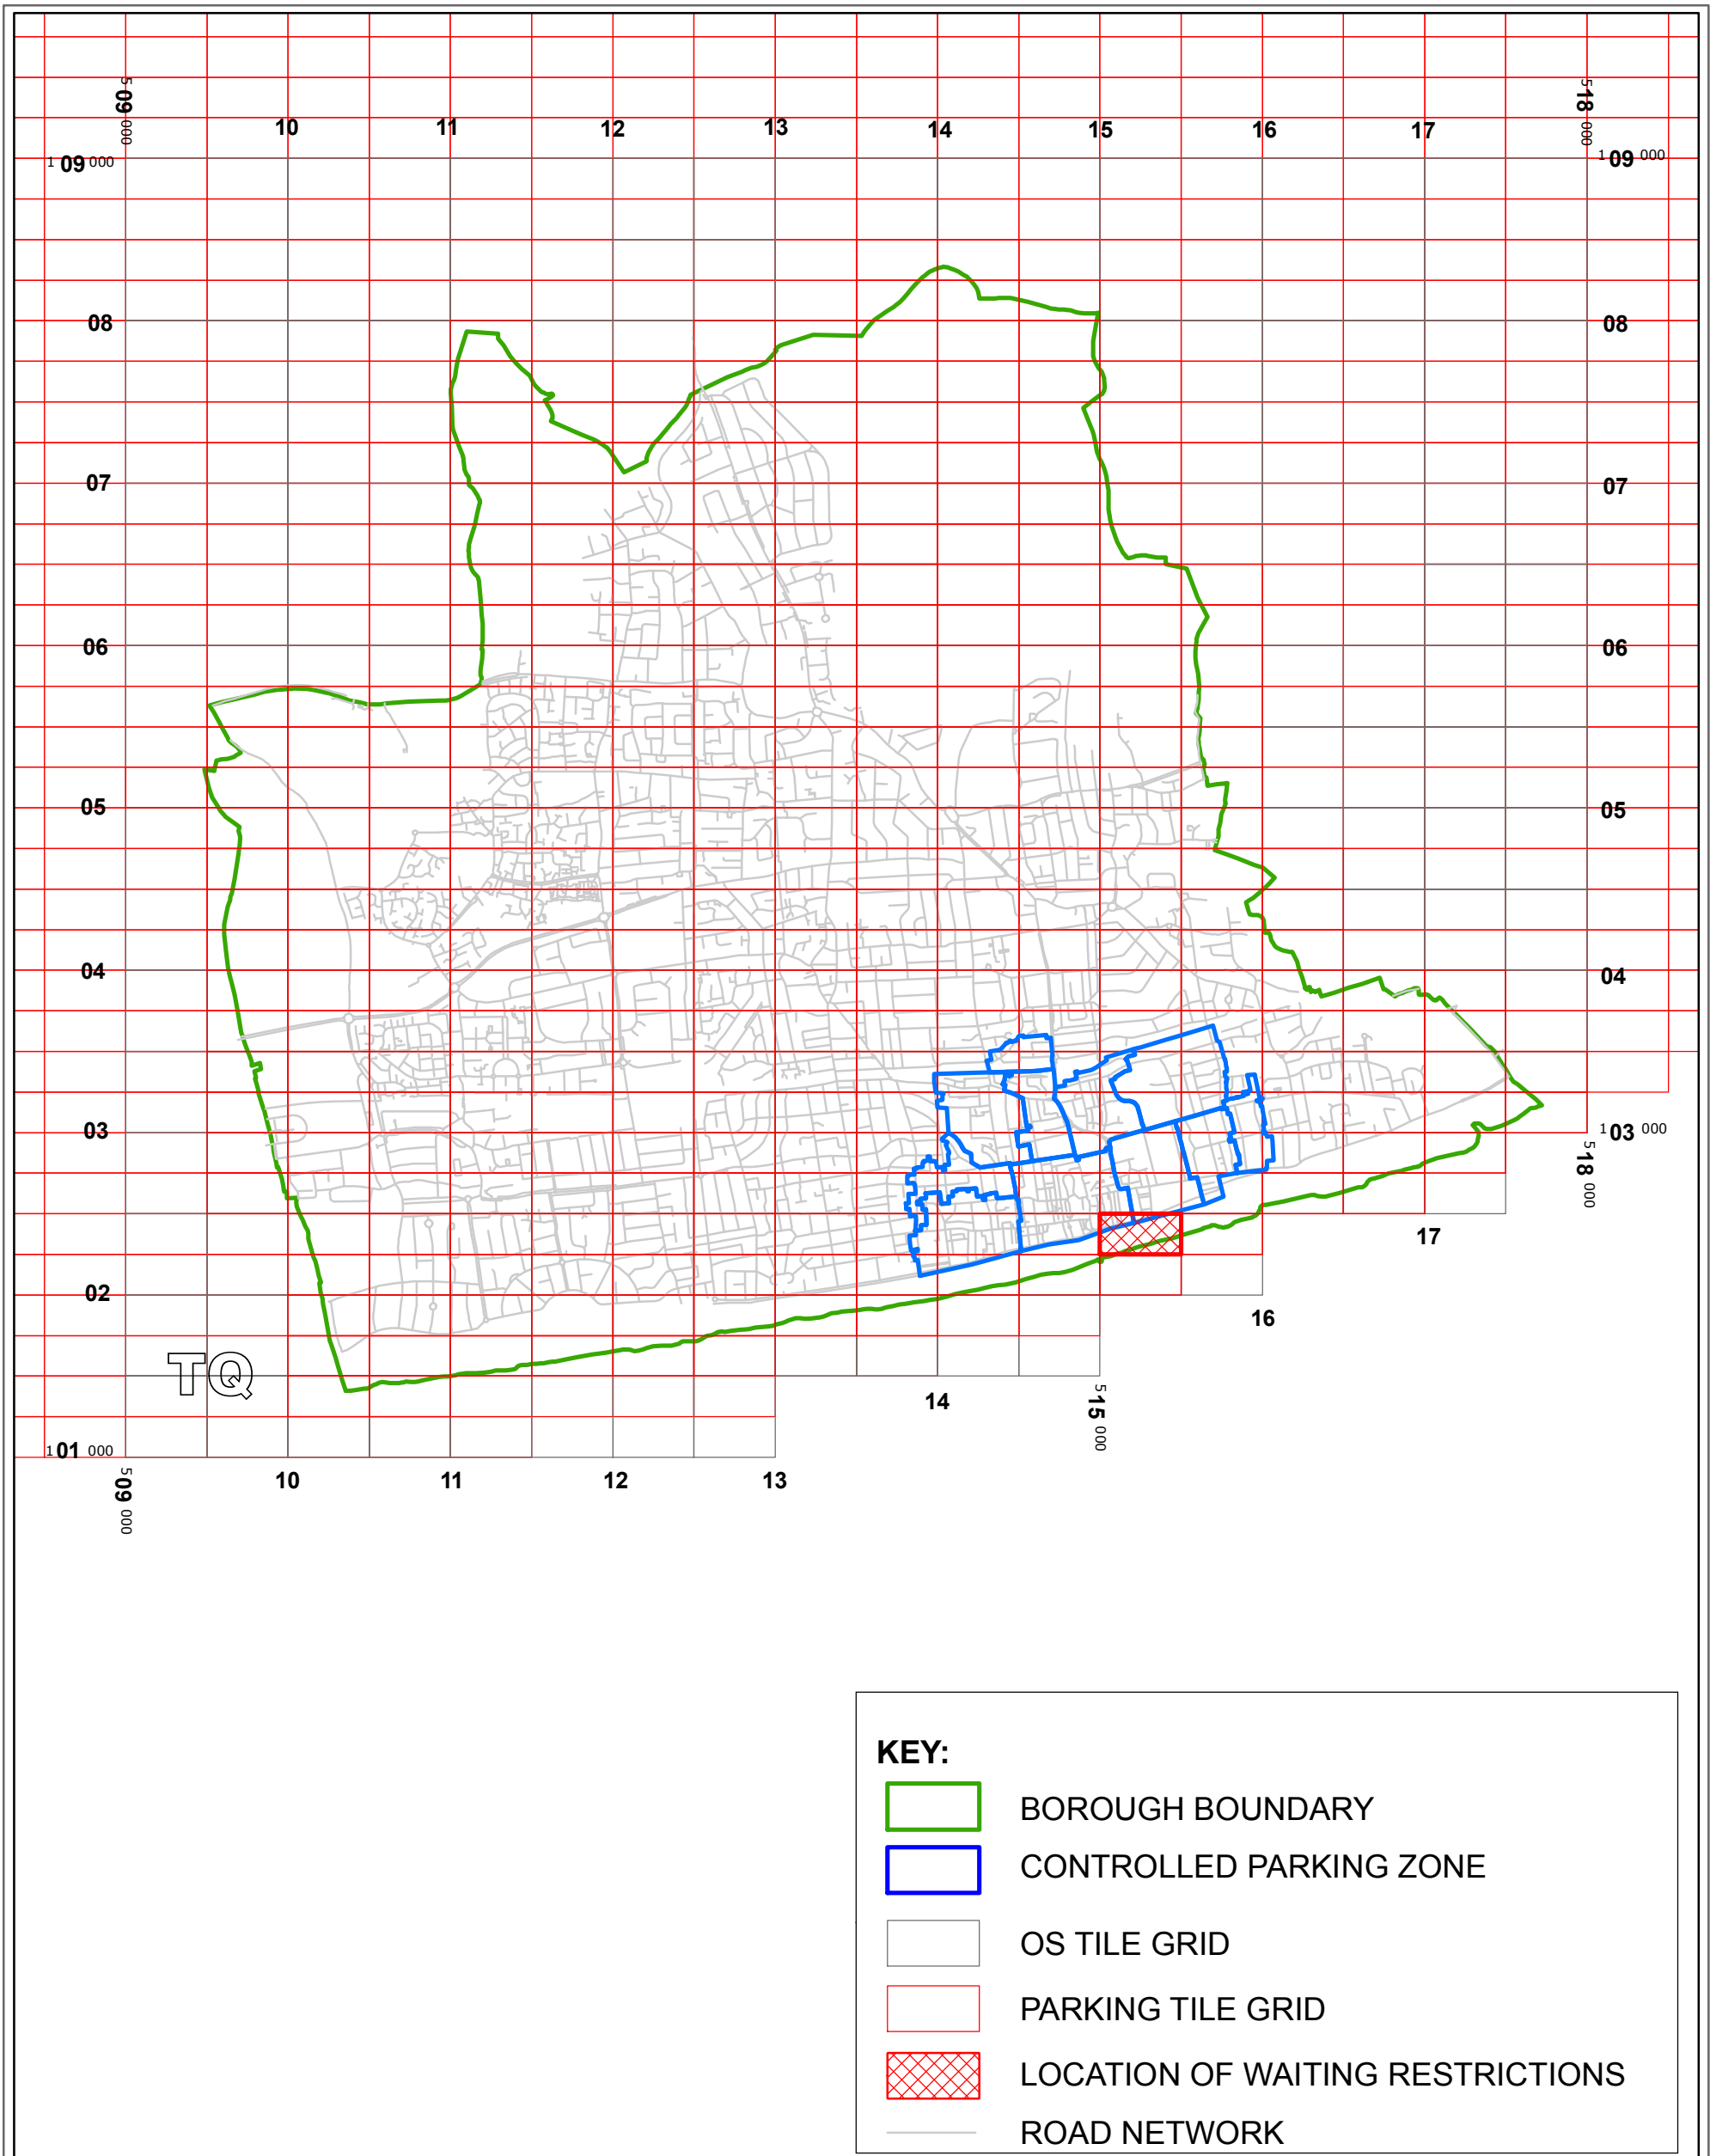

West Sussex County Council  
 Infrastructure  
 The Grange  
 Tower Street  
 Chichester  
 West Sussex  
 PO19 1RH

WEST SUSSEX COUNTY COUNCIL ((WORTHING)  
 (PARKING PLACES AND TRAFFIC REGULATION)  
 (CONSOLIDATION) ORDER 2007)  
 (AMENDMENT No.1) ORDER 2011

LOCATION OF WAITING RESTRICTIONS



Reproduced from or based upon 2010 Ordnance Survey mapping with permission of the Controller of HMSO (c) Crown Copyright reserved. Unauthorised reproduction infringes Crown copyright and may lead to prosecution or civil proceedings West Sussex County Council Licence No. 100023447

SCALE: 1:40,000  
 DATE: 21/02/2011

**WEST SUSSEX COUNTY COUNCIL**  
**((WORTHING) (PARKING PLACES AND TRAFFIC REGULATION)**  
**(CONSOLIDATION) ORDER 2007)**  
**(AMENDMENT NO. 1)**  
**ORDER 2011**

West Sussex County Council in exercise of their powers under Sections 1 (1) 2 (1) and (2), 4 (2), 45, 46, 49 and 53 and Part IV of Schedule 9 of the Road Traffic Regulation Act 1984 ("the Act") as amended and of all other enabling powers and after consultation with the Chief Officer of Police in accordance with Part III of Schedule 9 to the Act hereby make the following Order:-


1. This Order shall come into operation on the Twenty First day of February 2011 and may be cited as "West Sussex County Council ((Worthing) (Parking Places and Traffic Regulation) (Consolidation) Order 2007) (Amendment No. 1) Order 2011".
2. The "West Sussex County Council (Worthing) (Parking Places and Traffic Regulation) (Consolidation) Order 2007" is hereby amended by the replacement of the plans specified in the First Schedule to this Order, with the plans specified in the second schedule to this Order, attached hereto.


**FIRST SCHEDULE**  
**Plans to be Replaced**

TQ1502SWN (Issue Number 3)

**SECOND SCHEDULE**  
**Replacement Plans**


TQ1502SWN (Issue Number 4)

THE Common Seal of THE )  
 WEST SUSSEX COUNTY COUNCIL )  
 was hereto affixed the EIGHTEENTH )  
 day of FEBRUARY 2011 )  
 )  
 Authorised Signatory )

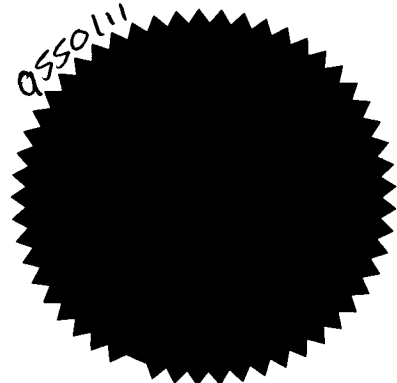

TRO/137/MM

04/08 DELEGATED AUTHORITY

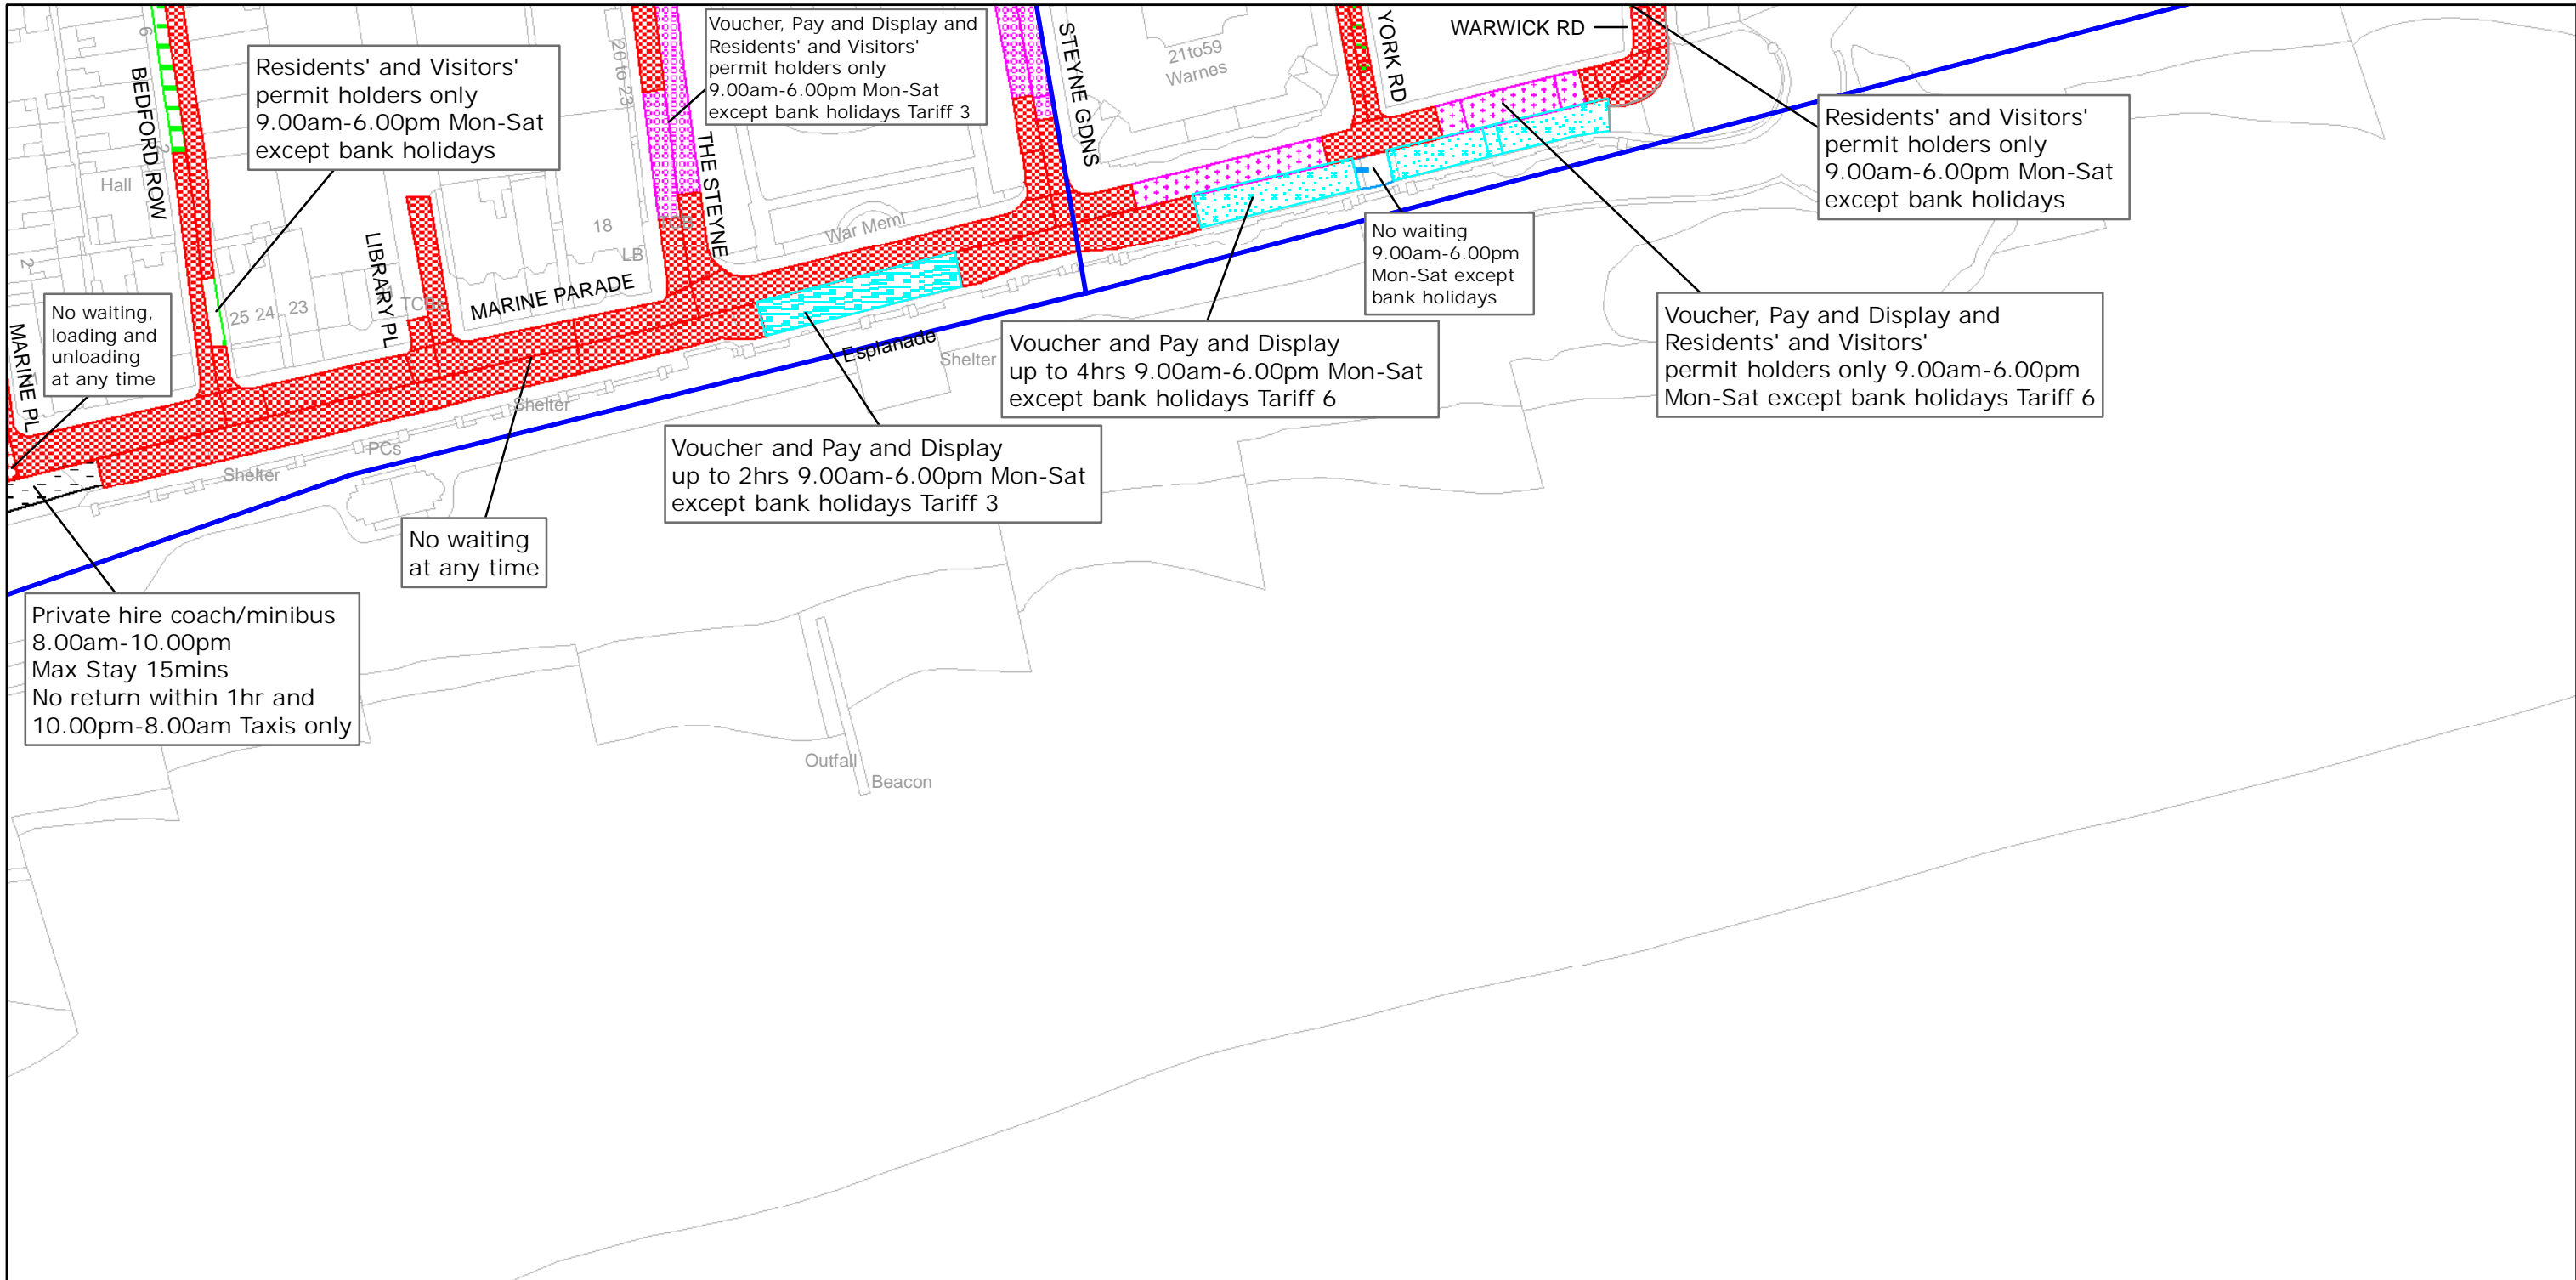

West Sussex County Council  
 Infrastructure  
 The Grange  
 Tower Street  
 Chichester  
 West Sussex  
 PO19 1RH

WORTHING BOROUGH: CENTRAL WARD  
 WAITING RESTRICTIONS

TILE REF NO:  
 TQ1502SWN

SHEET ISSUE NO 4  
 SHEET ACTIVE FROM - 21/02/2011

±  
 SCALE:  
 1:1250  
 at A3 size

Reproduced from or based upon 2010 Ordnance Survey mapping with permission of the Controller of HMSO (c) Crown Copyright reserved.  
 Unauthorised reproduction infringes Crown copyright and may lead to prosecution or civil proceedings West Sussex County Council Licence No. 100023447