


WEST SUSSEX COUNTY COUNCIL  
((WORTHING) (PARKING PLACES AND TRAFFIC REGULATION)  
(CONSOLIDATION) ORDER 2007)  
TEMPORARY MARINE PARADE & THORN ROAD) ORDER 2012



# WORTHING: LOCATION OF WAITING RESTRICTIONS

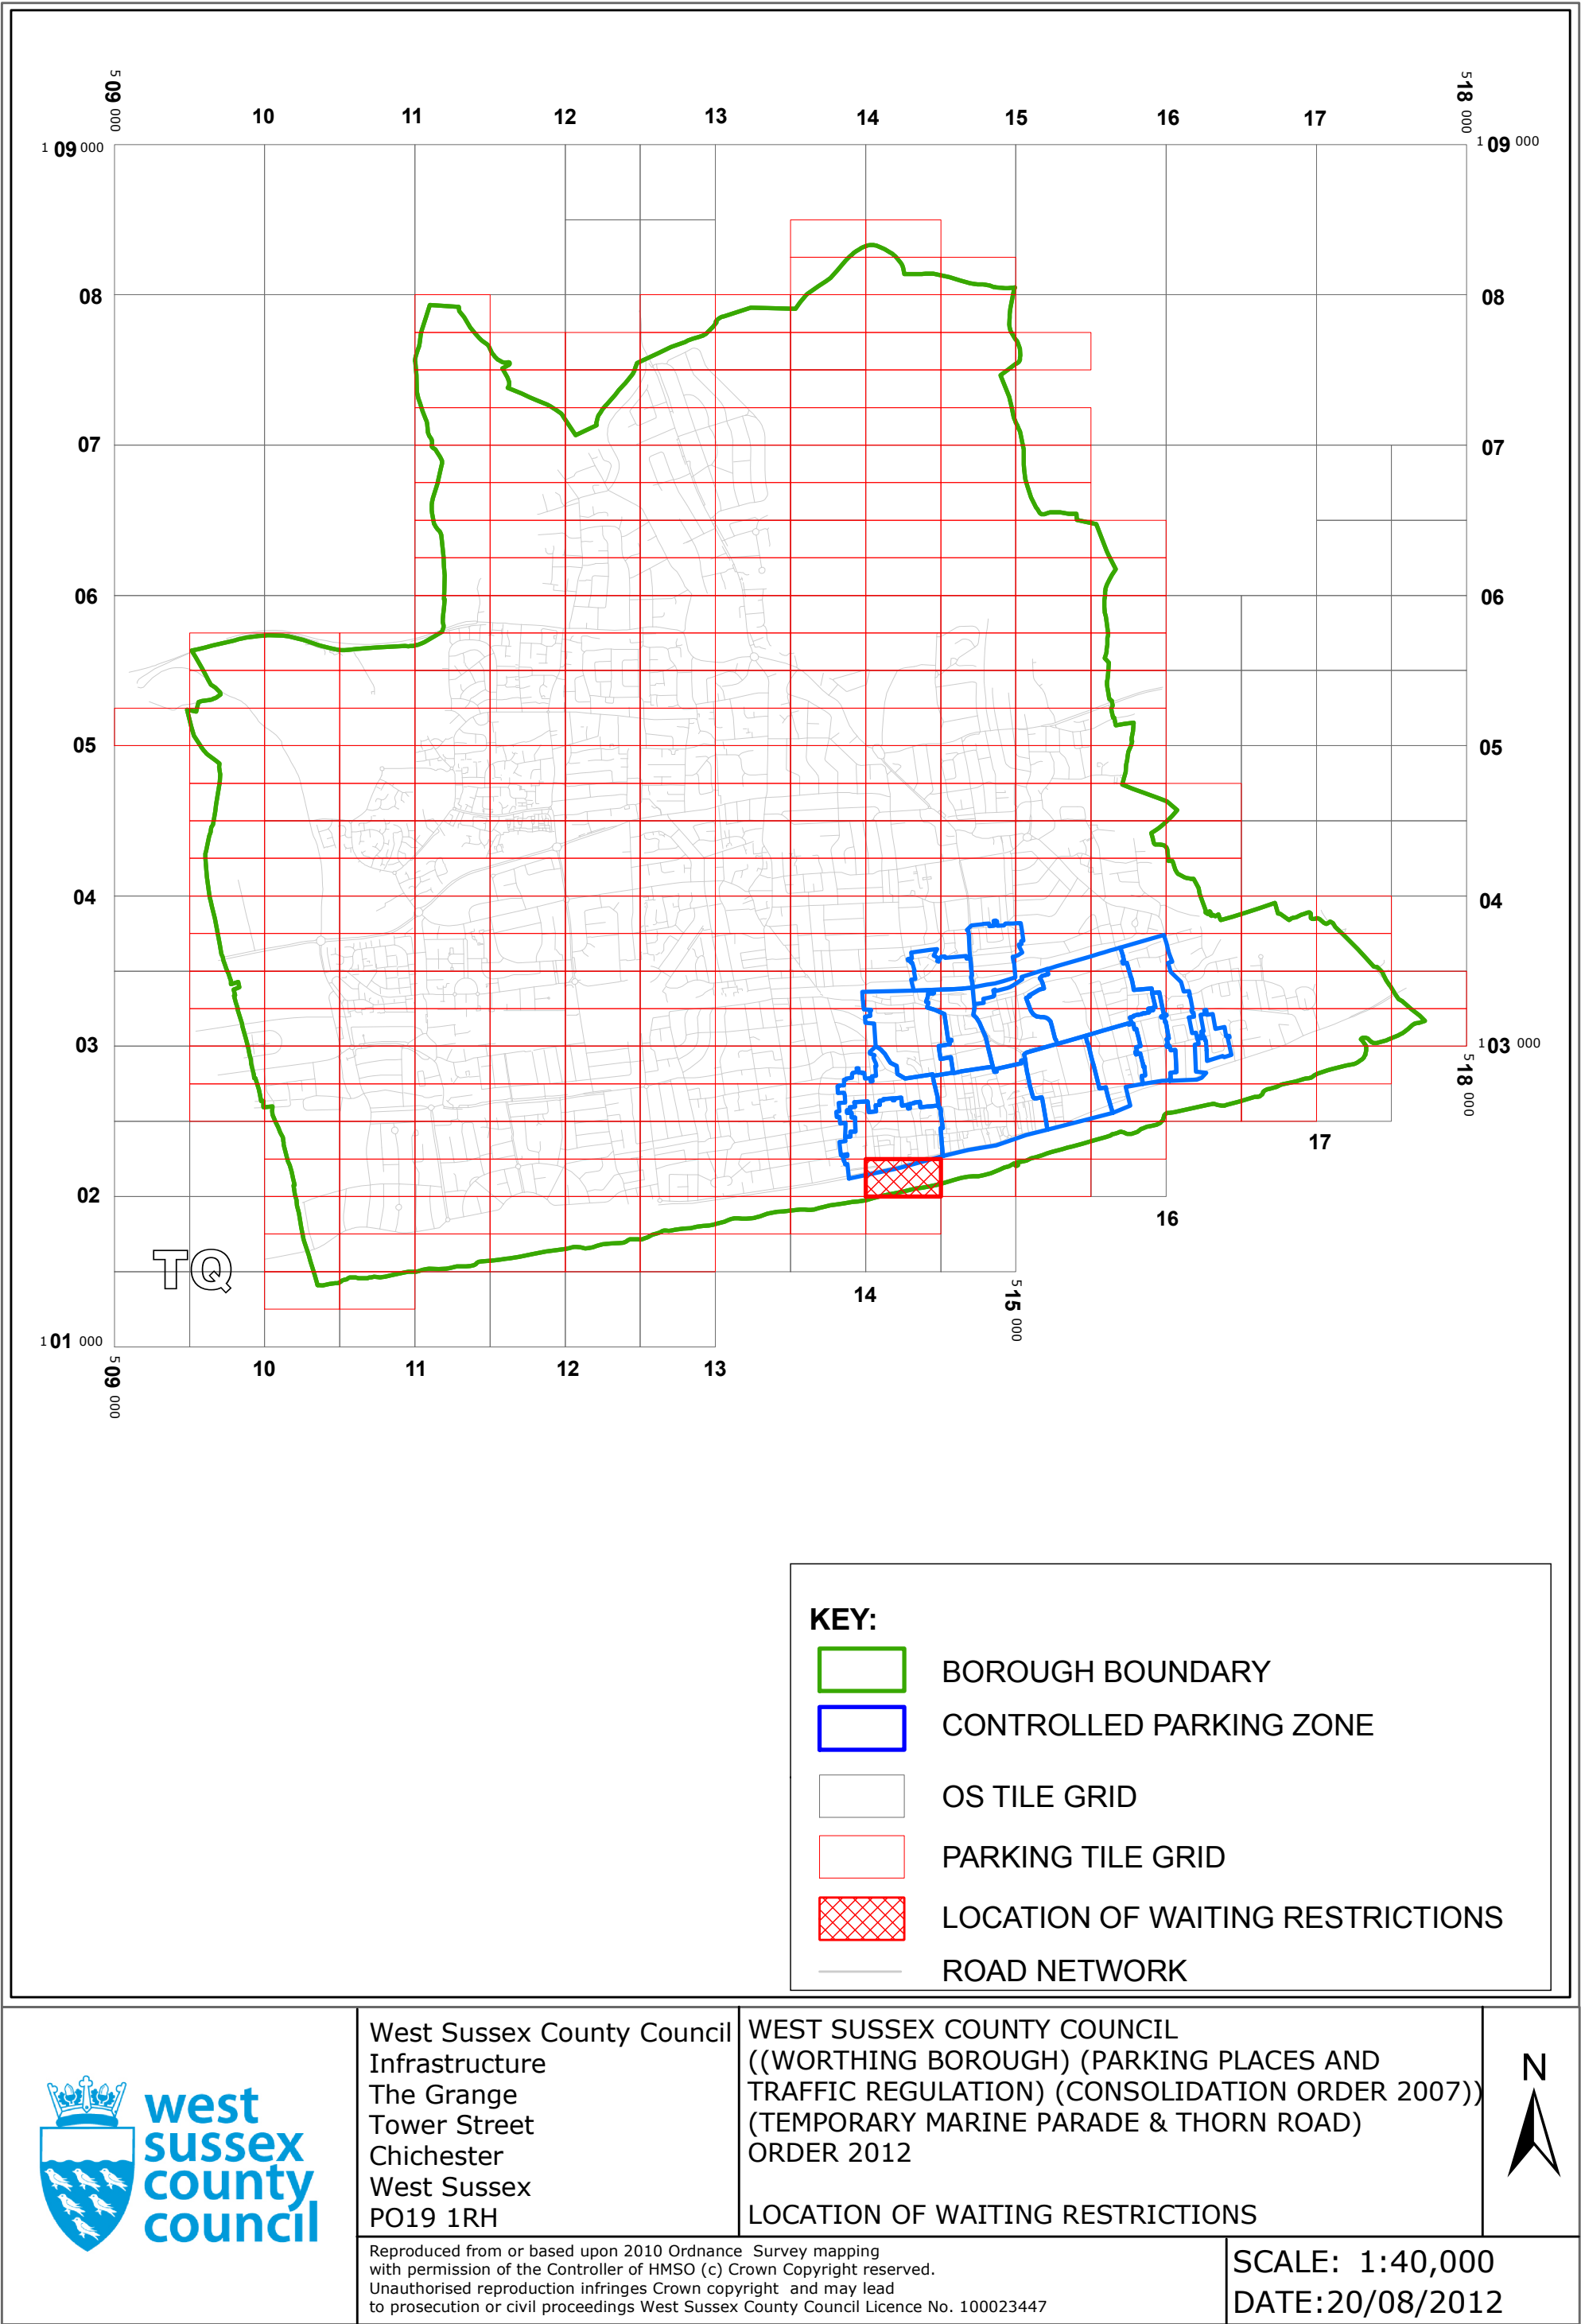


KEY FOR WAITING RESTRICTIONS

All areas over which the provision of the orders apply are defined by the shaded areas as shown on the following plans plus a contiguous area not indicated on the plans of verge and/or footway between the carriageway edge and the highway boundary. The plans in this schedule are based upon grid references of the Ordnance Survey National Grid defined by the OSGB 36 triangulation.


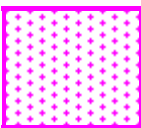
Prohibition of waiting

101		check	No waiting at any time	156		pat039	No waiting 9.00am-6.00pm Mon–Sat except bank holidays
-----	---	-------	------------------------	-----	---	--------	---


Charged on-street parking

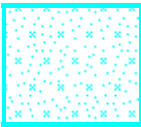318		usgs725	Voucher and Pay and Display up to 4hrs 9.00am–6.00pm Mon–Sat except bank holidays Tariff 6
-----	---	---------	--

Shared Residents Parking & Charged On-street Parking

413		pat038	Voucher, Pay and Display and Residents’ and Visitors’ permit holders only 9.00am- 6.00pm Mon–Sat except bank holidays Tariff 4	416		usgs721	Voucher, Pay and Display and Residents’ and Visitors’ permit holders only 9.00am-6.00pm Mon–Sat except bank holidays Tariff 6
-----	---	--------	---	-----	---	---------	--

Residents Parking

509		check	Residents’ and Visitors’ permit holders only 9.00am-6.00pm Mon-Sat except bank holidays
-----	---	-------	--

Specified Vehicles

830



check

Disabled persons vehicles at any time



District Boundary

**WEST SUSSEX COUNTY COUNCIL**  
**((WORTHING) (PARKING PLACES AND TRAFFIC REGULATION)**  
**(CONSOLIDATION) ORDER 2007)**  
**(TEMPORARY MARINE PARADE & THORN ROAD) ORDER 2012**

**WEST SUSSEX COUNTY COUNCIL** acting as the local traffic authority for Marine Parade and Thorn Road Worthing and in exercise of their powers under Section 15(2) of the Road Traffic Regulation Act 1984 as amended, and of all other enabling powers, hereby makes the following Order:-

1. This Order shall come into operation on the 20<sup>th</sup> day of August 2012 and may be cited as "West Sussex County Council ((Worthing) (Parking Places and Traffic Regulation) (Consolidation) Order 2007) (Temporary Marine Parade & Thorn Road) Order 2012."
2. Vehicular access to lengths of Marine Parade and Thorn Road should be restricted to protect public safety whilst construction works are undertaken in the vicinity.
3. The "West Sussex County Council (Worthing) (Parking Places and Traffic Regulation) (Consolidation) Order 2007" is hereby amended by the temporary suspension from it of the plan specified in the First Schedule to this Order and the temporary substitution of the plan attached in the Second Schedule to this Order.

**FIRST SCHEDULE**  
**Plan number to be temporarily suspended**

TQ1402SWS (Issue No. 2)

**SECOND SCHEDULE**  
**Plan to be temporarily substituted**  
**(as attached)**


TQ1402SWS (Issue No. 3)

THE COMMON SEAL of WEST SUSSEX  
COUNTY COUNCIL was hereto affixed  
the ~~FURTEENTH~~ day of August 2012  
in the presence of:




Authorised Signatory

)  
)  
)  
) (L.S.)  
)  
)  
)  
)  
)

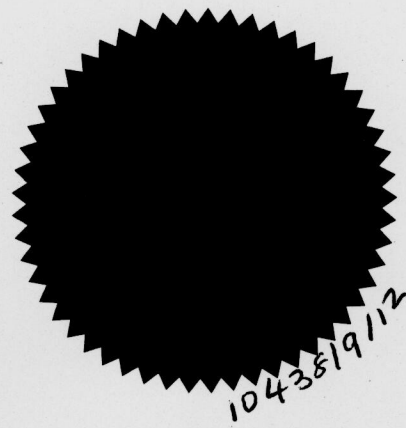



I HEREBY CERTIFY THIS TO  
BE A TRUE COPY OF THE  
ORIGINAL DOCUMENT

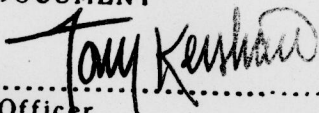

.....  
Authorised Officer

**WEST SUSSEX COUNTY COUNCIL**

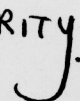04/08 DELEGATED AUTHORITY 

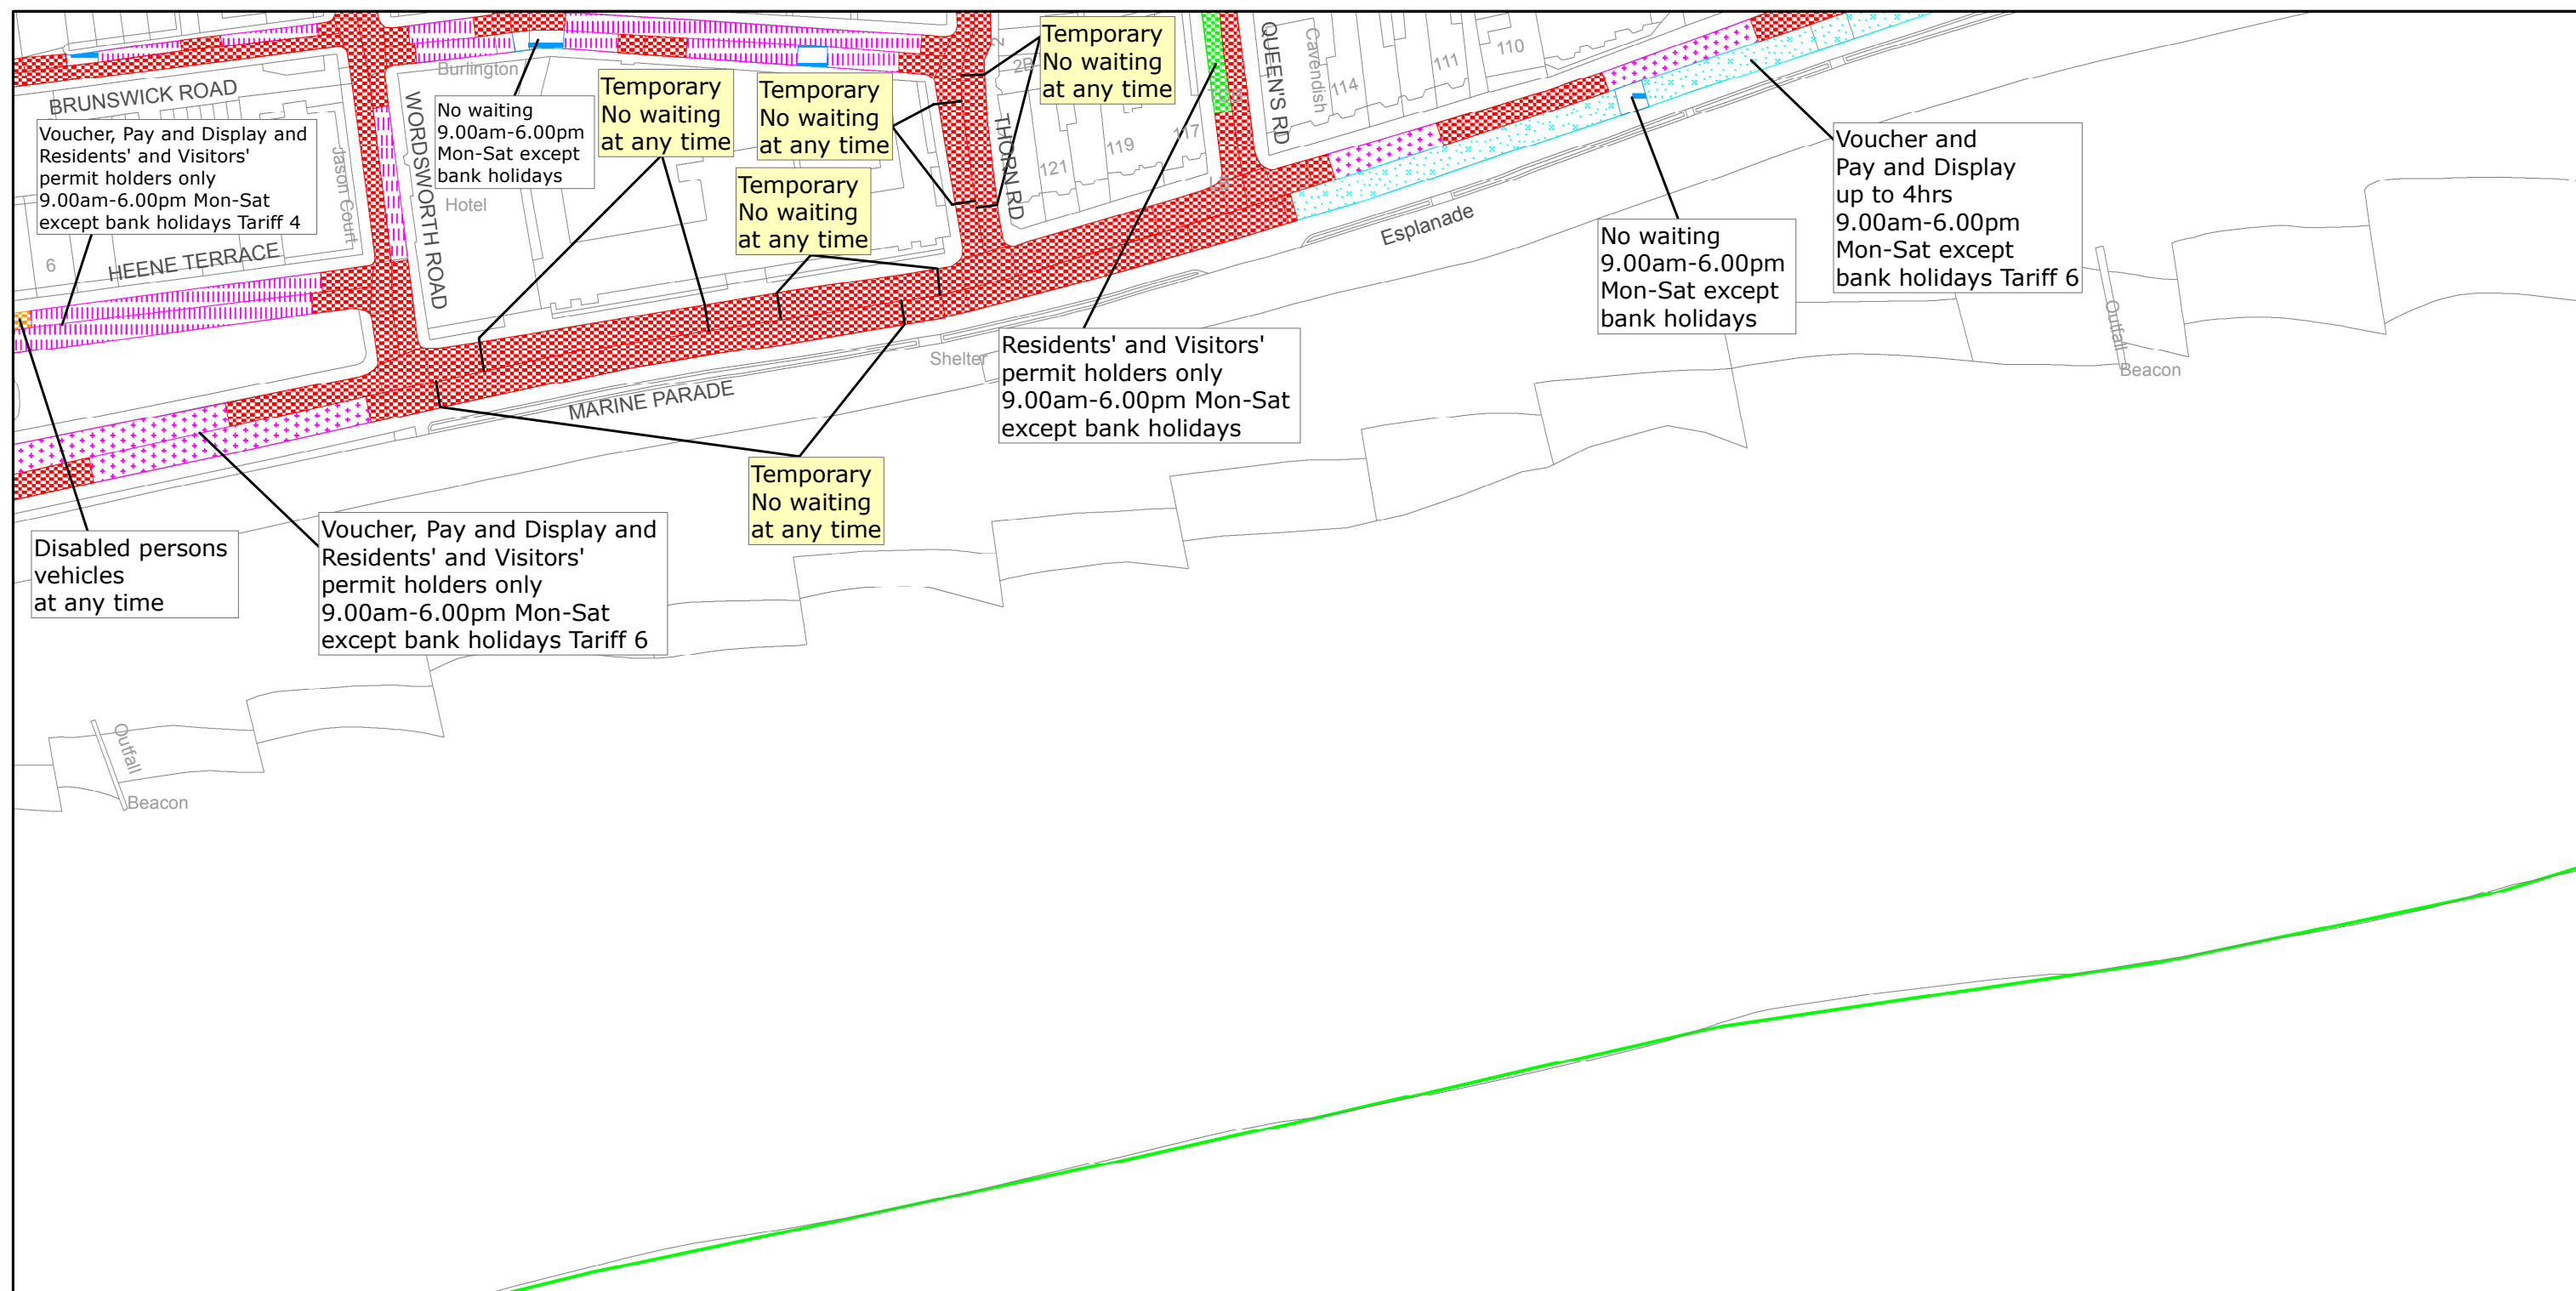

West Sussex County Council  
Communities & Infrastructure  
The Grange  
Tower Street  
Chichester  
West Sussex  
PO19 1RH

WORTHING BOROUGH: CENTRAL AND HEENE WARDS

PERMANENT WAITING RESTRICTIONS AND

**TEMPORARY WAITING RESTRICTIONS**

Reproduced from or based upon 2010 Ordnance Survey mapping with permission of the Controller of HMSO (c) Crown Copyright reserved.  
Unauthorised reproduction infringes Crown copyright and may lead to prosecution or civil proceedings West Sussex County Council Licence No. 100023447

**TILE REF NO:  
TQ1402SWS**

SHEET ISSUE NO 3

SHEET ACTIVE FROM - 20/08/2012



SCALE:  
1:1250  
at A3 size