


WEST SUSSEX COUNTY COUNCIL
((WORTHING) (PARKING PLACES AND TRAFFIC REGULATION)
(CONSOLIDATION) ORDER 2007)
(CHESSWOOD ROAD AMENDMENT) ORDER 2012


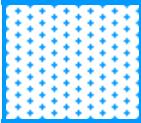

WORTHING: LOCATION OF WAITING RESTRICTIONS

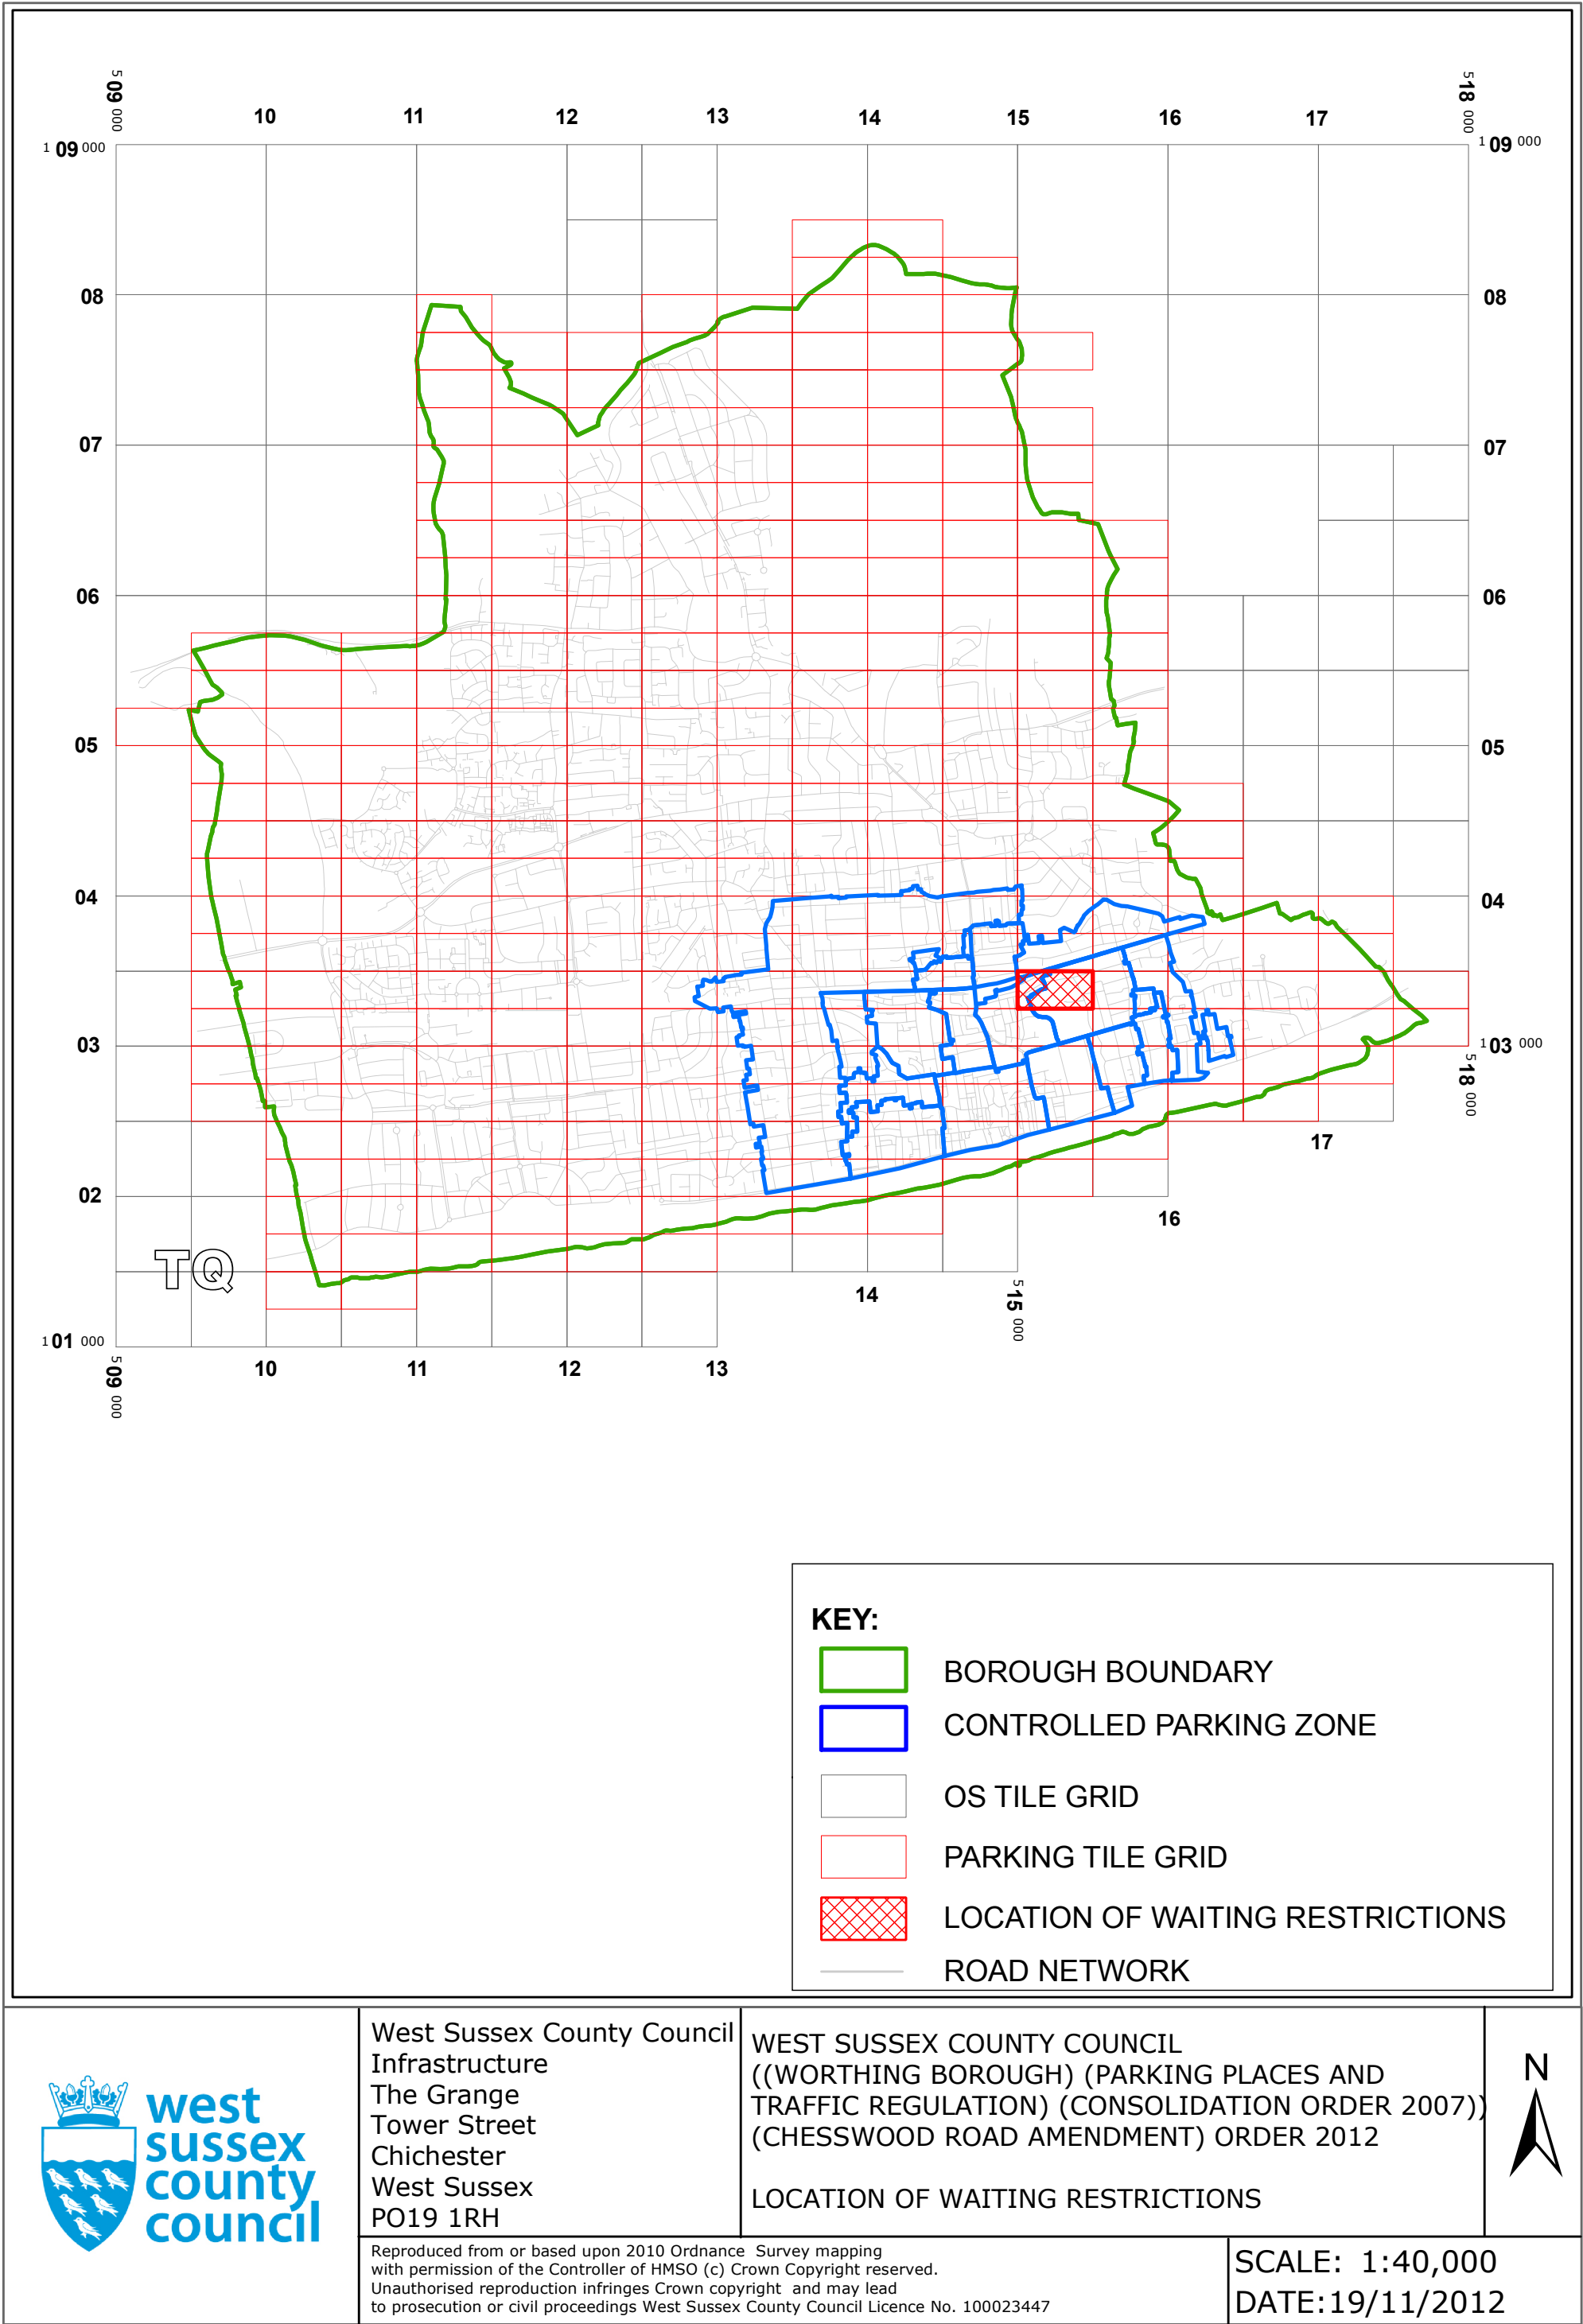


Key for Waiting Restrictions

All areas over which the provision of the orders apply are defined by the shaded areas as shown on the following plans plus a contiguous area not indicated on the plans of verge and/or footway between the carriageway edge and the highway boundary. The plans in this schedule are based upon grid references of the Ordnance Survey National Grid defined by the OSGB 36 triangulation.


Prohibition of waiting

101		check	No waiting at any time	181		usgs721	No waiting 10.00am-11.00am, 2.00pm-3.00pm Mon-Sat except bank holidays
156		pat039	No waiting 9.00am-6.00pm Mon–Sat except bank holidays				

Residents Parking

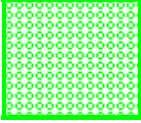

510		circle4	Residents’ and Visitors’ permit holders only 10.00am-11.00am and 2.00pm-3.00pm Mon-Sat except bank holidays
-----	--	---------	---

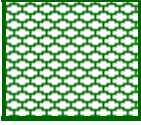Shared Residents Parking & Free Limited Waiting

613		usgs503	Residents’ and Visitors’ permit holders and Limited waiting for 2hrs No return within 2 hours for non-permit holders 9.00am-6.00pm Mon–Sat except bank holidays
-----	---	---------	---

Clearways

1100		usgs503	School Keep Clear-No stopping at any time
------	---	---------	---

- 
- Boundary of Controlled Parking Zone
- 
- District Boundary

WEST SUSSEX COUNTY COUNCIL
((WORTHING) (PARKING PLACES AND TRAFFIC REGULATION)
(CONSOLIDATION) ORDER 2007)
(CHESSWOOD ROAD AMENDMENT) ORDER 2012

West Sussex County Council in exercise of their powers under Sections 1 (1) 2 (1) and (2), 4 (2), 45, 46, 49 and 53 and Part IV of Schedule 9 of the Road Traffic Regulation Act 1984 "the Act" as amended and of all other enabling powers and after consultation with the chief officer of police in accordance with Part III of Schedule 9 to the Act hereby make the following Order:-

1. This Order shall come into operation on the 19th day of November 2012 and may be cited as "West Sussex County Council ((Worthing) (Parking Places and Traffic Regulation) (Consolidation) Order 2007) (Chesswood Road Amendment) Order 2012."
2. The "West Sussex County Council (Worthing) (Parking Places and Traffic Regulation) (Consolidation) Order 2007" is hereby amended by the deletion from it of the plan specified in the First Schedule to this Order and the substitution of the plan attached in the Second Schedule to this Order.

FIRST SCHEDULE
Plan number to be revoked

TQ1503SWN (Issue No. 5)


SECOND SCHEDULE
Plan to be substituted
(as attached)

TQ1503SWN (Issue No. 6)

The COMMON SEAL of WEST SUSSEX
COUNTY COUNCIL was hereto affixed

the ~~THIRTEENTH~~ day of November 2012
in the presence of) (L.S.)


M Kendall
Authorised Signatory

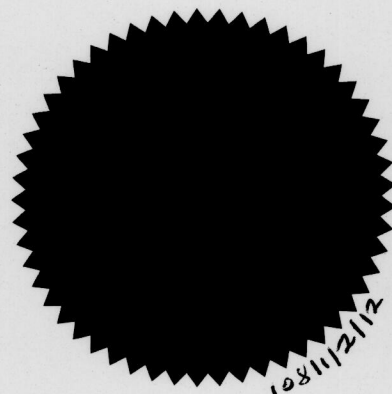

I HEREBY CERTIFY THIS TO
BE A TRUE COPY OF THE
ORIGINAL DOCUMENT

cy/05 DELEGATED AUTHORITY

Tony Kendall
.....
Authorised Officer
WEST SUSSEX COUNTY COUNCIL

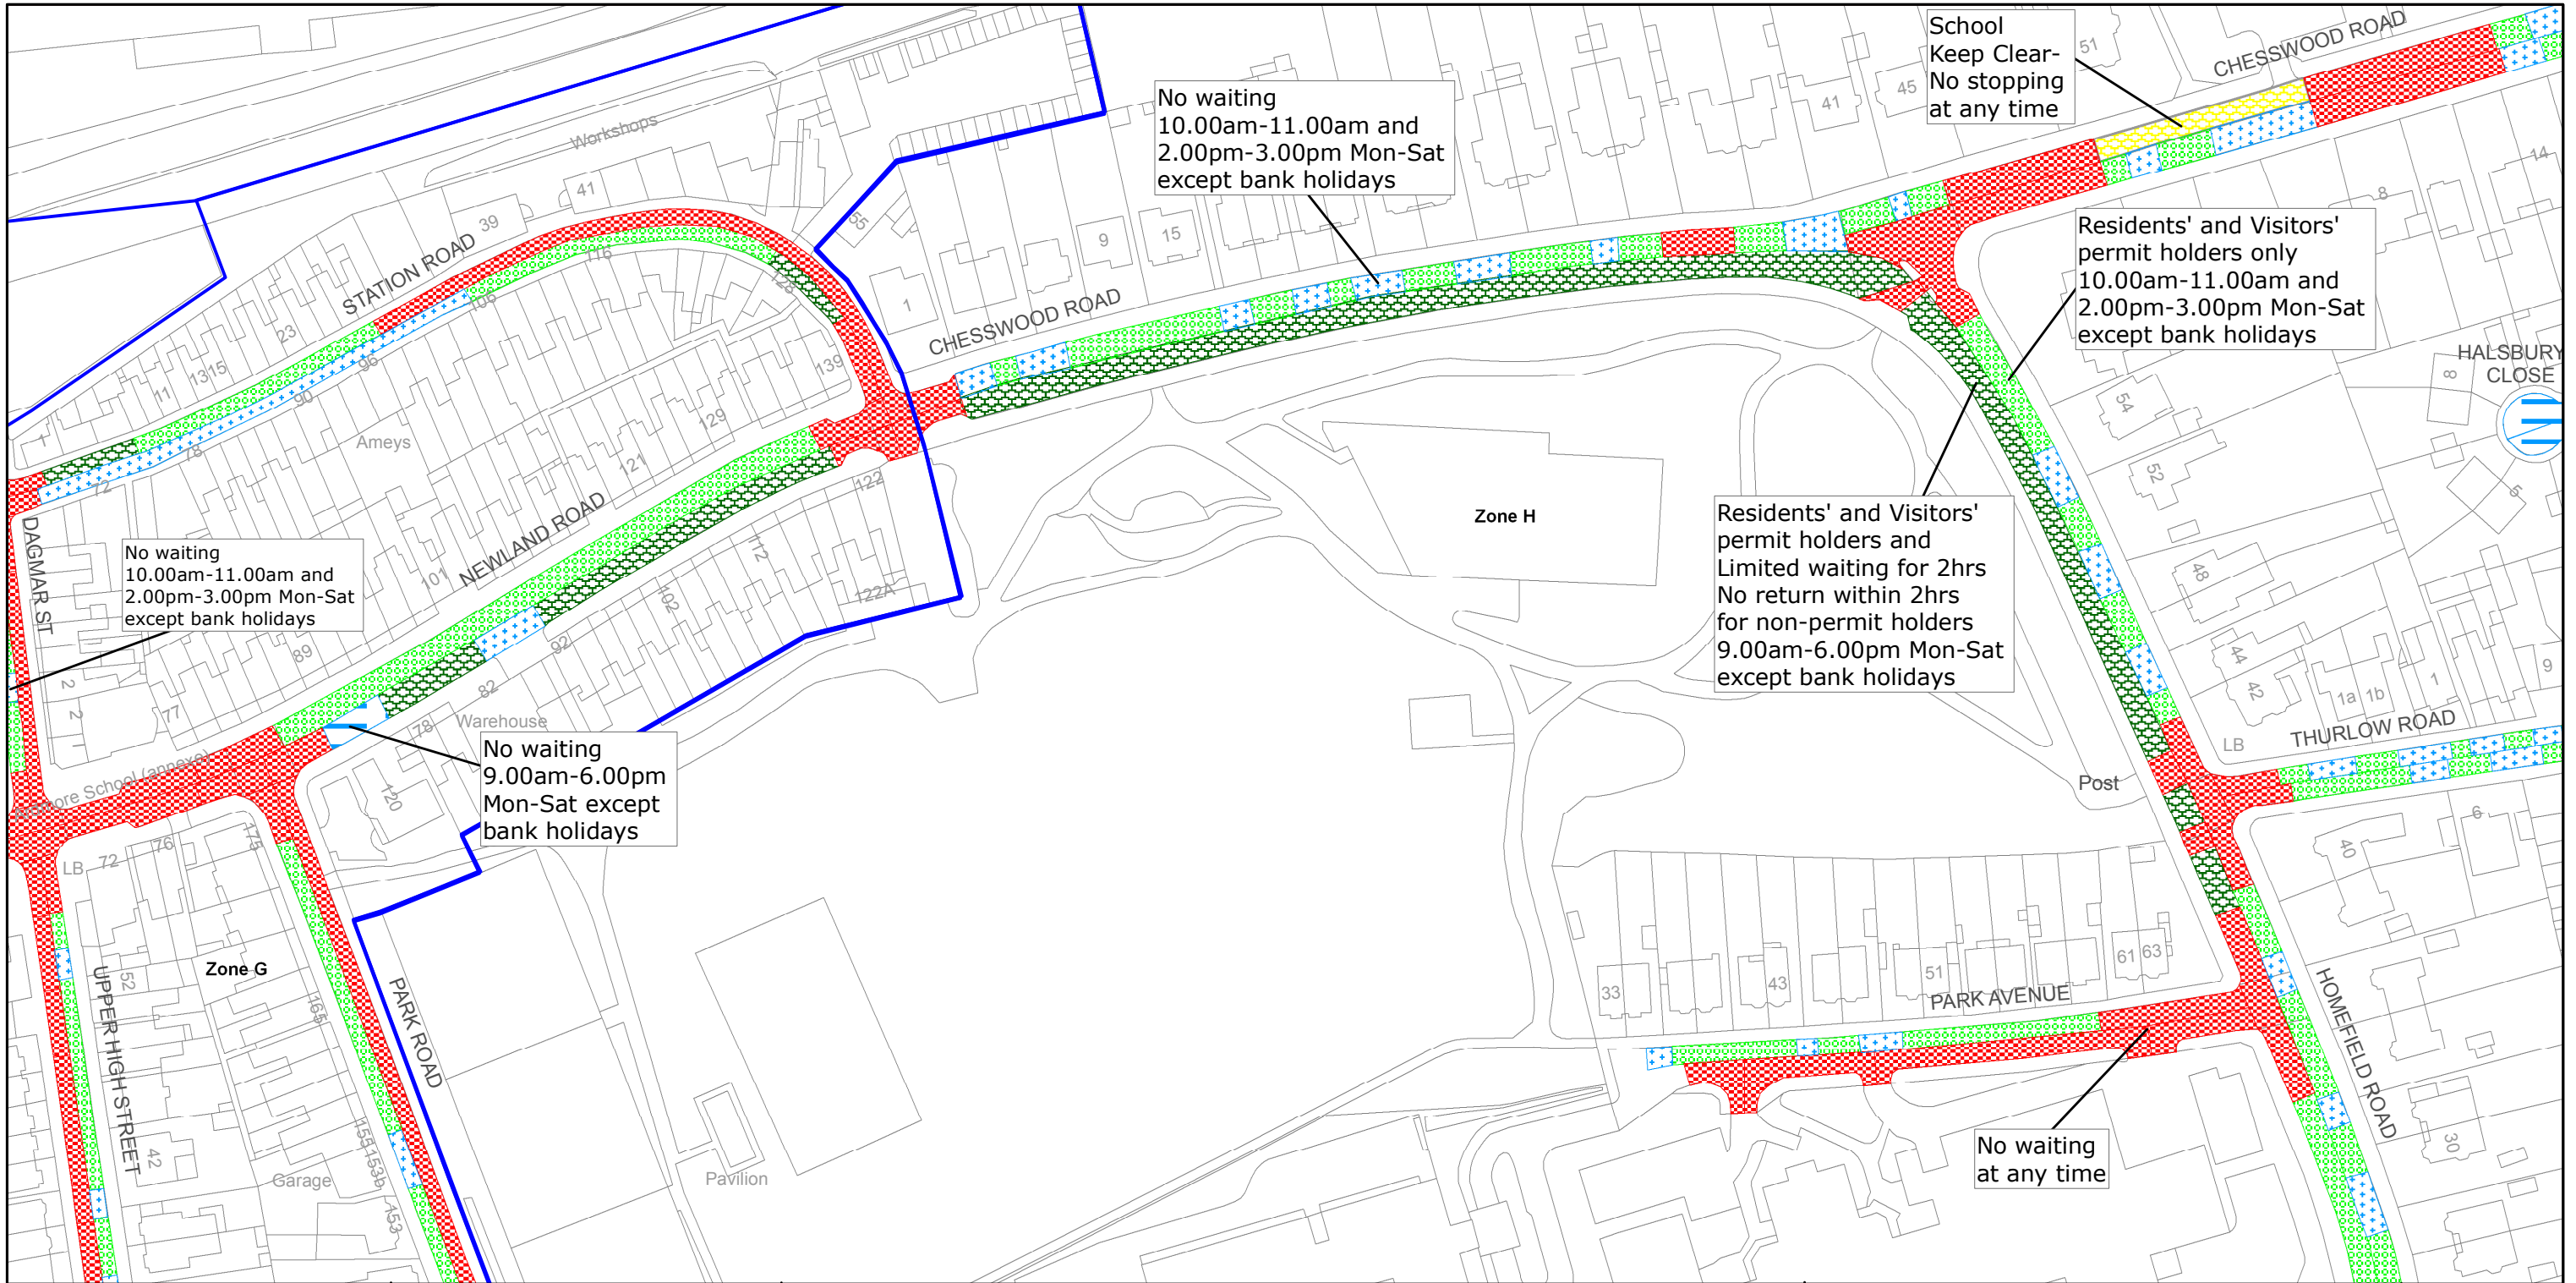

West Sussex County Council
Communities & Infrastructure
The Grange
Tower Street
Chichester
West Sussex
PO19 1RH

WORTHING BOROUGH: CENTRAL AND SELDEN WARDS

WAITING RESTRICTIONS

Reproduced from or based upon 2010 Ordnance Survey mapping with permission of the Controller of HMSO (c) Crown Copyright reserved.
Unauthorised reproduction infringes Crown copyright and may lead to prosecution or civil proceedings West Sussex County Council Licence No. 100023447

TILE REF NO: TQ1503SWN

SHEET ISSUE NO 6
SHEET ACTIVE FROM 19/11/2012



SCALE:
1:1250
at A3 size