


WEST SUSSEX COUNTY COUNCIL
(WORTHING BOROUGH) (PARKING PLACES AND TRAFFIC REGULATION)
(CONSOLIDATION) ORDER 2007)
(WORTHING BOROUGH: GRAND AVENUE & ADJOINING ROADS AMENDMENT)
ORDER 2013

WORTHING: LOCATION OF WAITING RESTRICTIONS

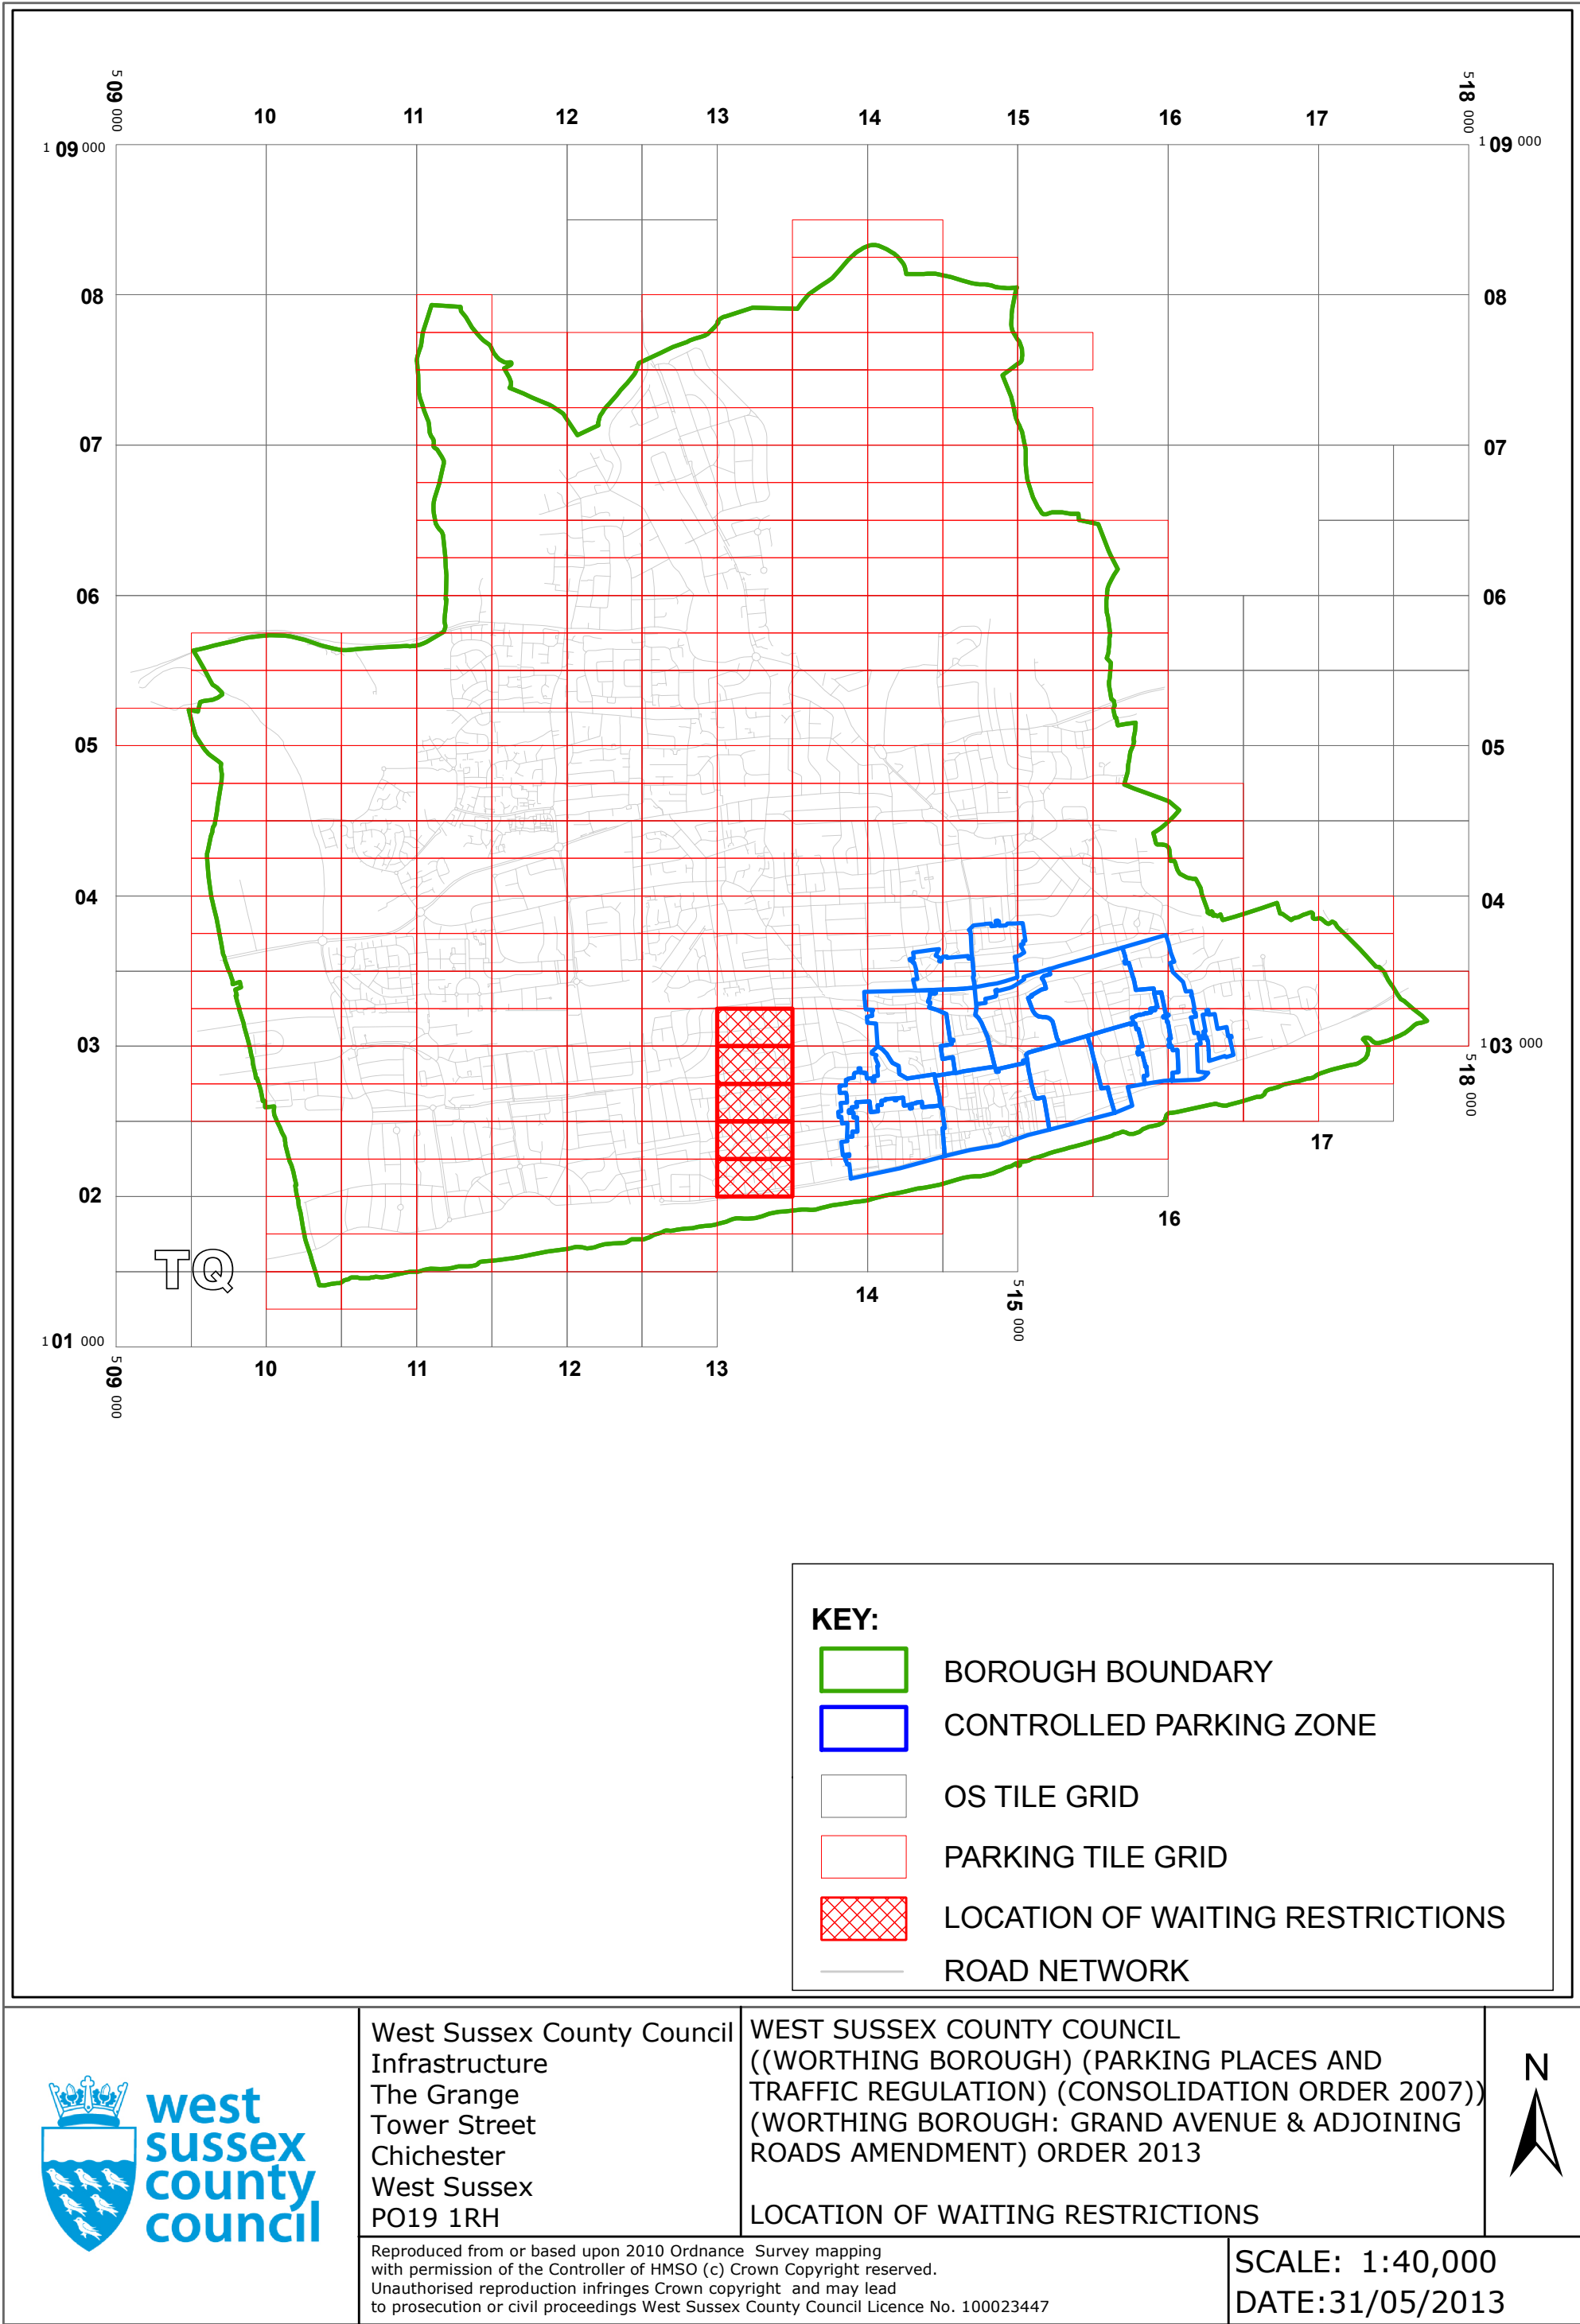

Key for Waiting Restrictions

All areas over which the provision of the orders apply are defined by the shaded areas as shown on the following plans plus a contiguous area not indicated on the plans of verge and/or footway between the carriageway edge and the highway boundary. The plans in this schedule are based upon grid references of the Ordnance Survey National Grid defined by the OSGB 36 triangulation.

Prohibition of waiting

101




check

No waiting at any time

Free Limited Waiting

714

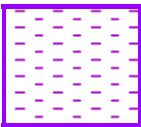


pat064

Waiting limited to 1hr No return within 1hr
8.30am-6.00pm Mon–Sat

Specified Vehicles

818

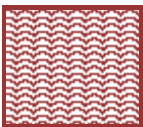

smallwave2

Motor car, motor cycle and disabled persons vehicles
at any time

WEST SUSSEX COUNTY COUNCIL
((WORTHING BOROUGH) (PARKING PLACES AND TRAFFIC REGULATION)
(CONSOLIDATION) ORDER 2007)

(GRAND AVENUE AND ADJOINING ROADS AMENDMENT) ORDER 2013

West Sussex County Council in exercise of their powers under Sections 1 (1) 2 (1) and (2), 4 (2), 45, 46, 49 and 53 and Part IV of Schedule 9 of the Road Traffic Regulation Act 1984 ("the Act") as amended and of all other enabling powers and after consultation with the Chief Officer of Police in accordance with Part III of Schedule 9 to the Act hereby make the following Order:-

1. This Order shall come into operation on the Thirty First day of May 2013 and may be cited as "West Sussex County Council ((Worthing Borough) (Parking Places And Traffic Regulation) (Consolidation) Order 2007)) (Grand Avenue and Adjoining Roads Amendment) Order 2013".
2. The "West Sussex County Council (Worthing Borough) (Parking Places and Traffic Regulation) (Consolidation) Order 2007" is hereby amended by the replacement of the plans specified in the First Schedule to this Order, with the plans specified in the Second Schedule, attached hereto.
3. The "West Sussex County Council (Worthing Borough) (Parking Places and Traffic Regulation) (Consolidation) Order 2007" is hereby amended by the insertion of the plans specified in the Third Schedule to this Order, attached hereto.

FIRST SCHEDULE
Plans to be Replaced

TQ1302NWN (Issue Number 2)
TQ1303SWS Issue Number 3)
TQ1302SWS (Issue Number 1)

SECOND SCHEDULE
Replacement Plans

TQ1302NWN (Issue Number 3)
TQ1303SWS (Issue Number 4)
TQ1302SWS (Issue Number 2)

THIRD SCHEDULE
Plans to be Inserted

TQ1302SWN (Issue Number 1)
TQ1302NWS (Issue Number 1)

THE Common Seal of THE
WEST SUSSEX COUNTY COUNCIL
was hereto affixed the *THIRTIETH*


day of *MAY* 2013

Die Henshaw

Authorised Signatory
WOR-1002-MM



04/08 DELEGATED AUTHORITY

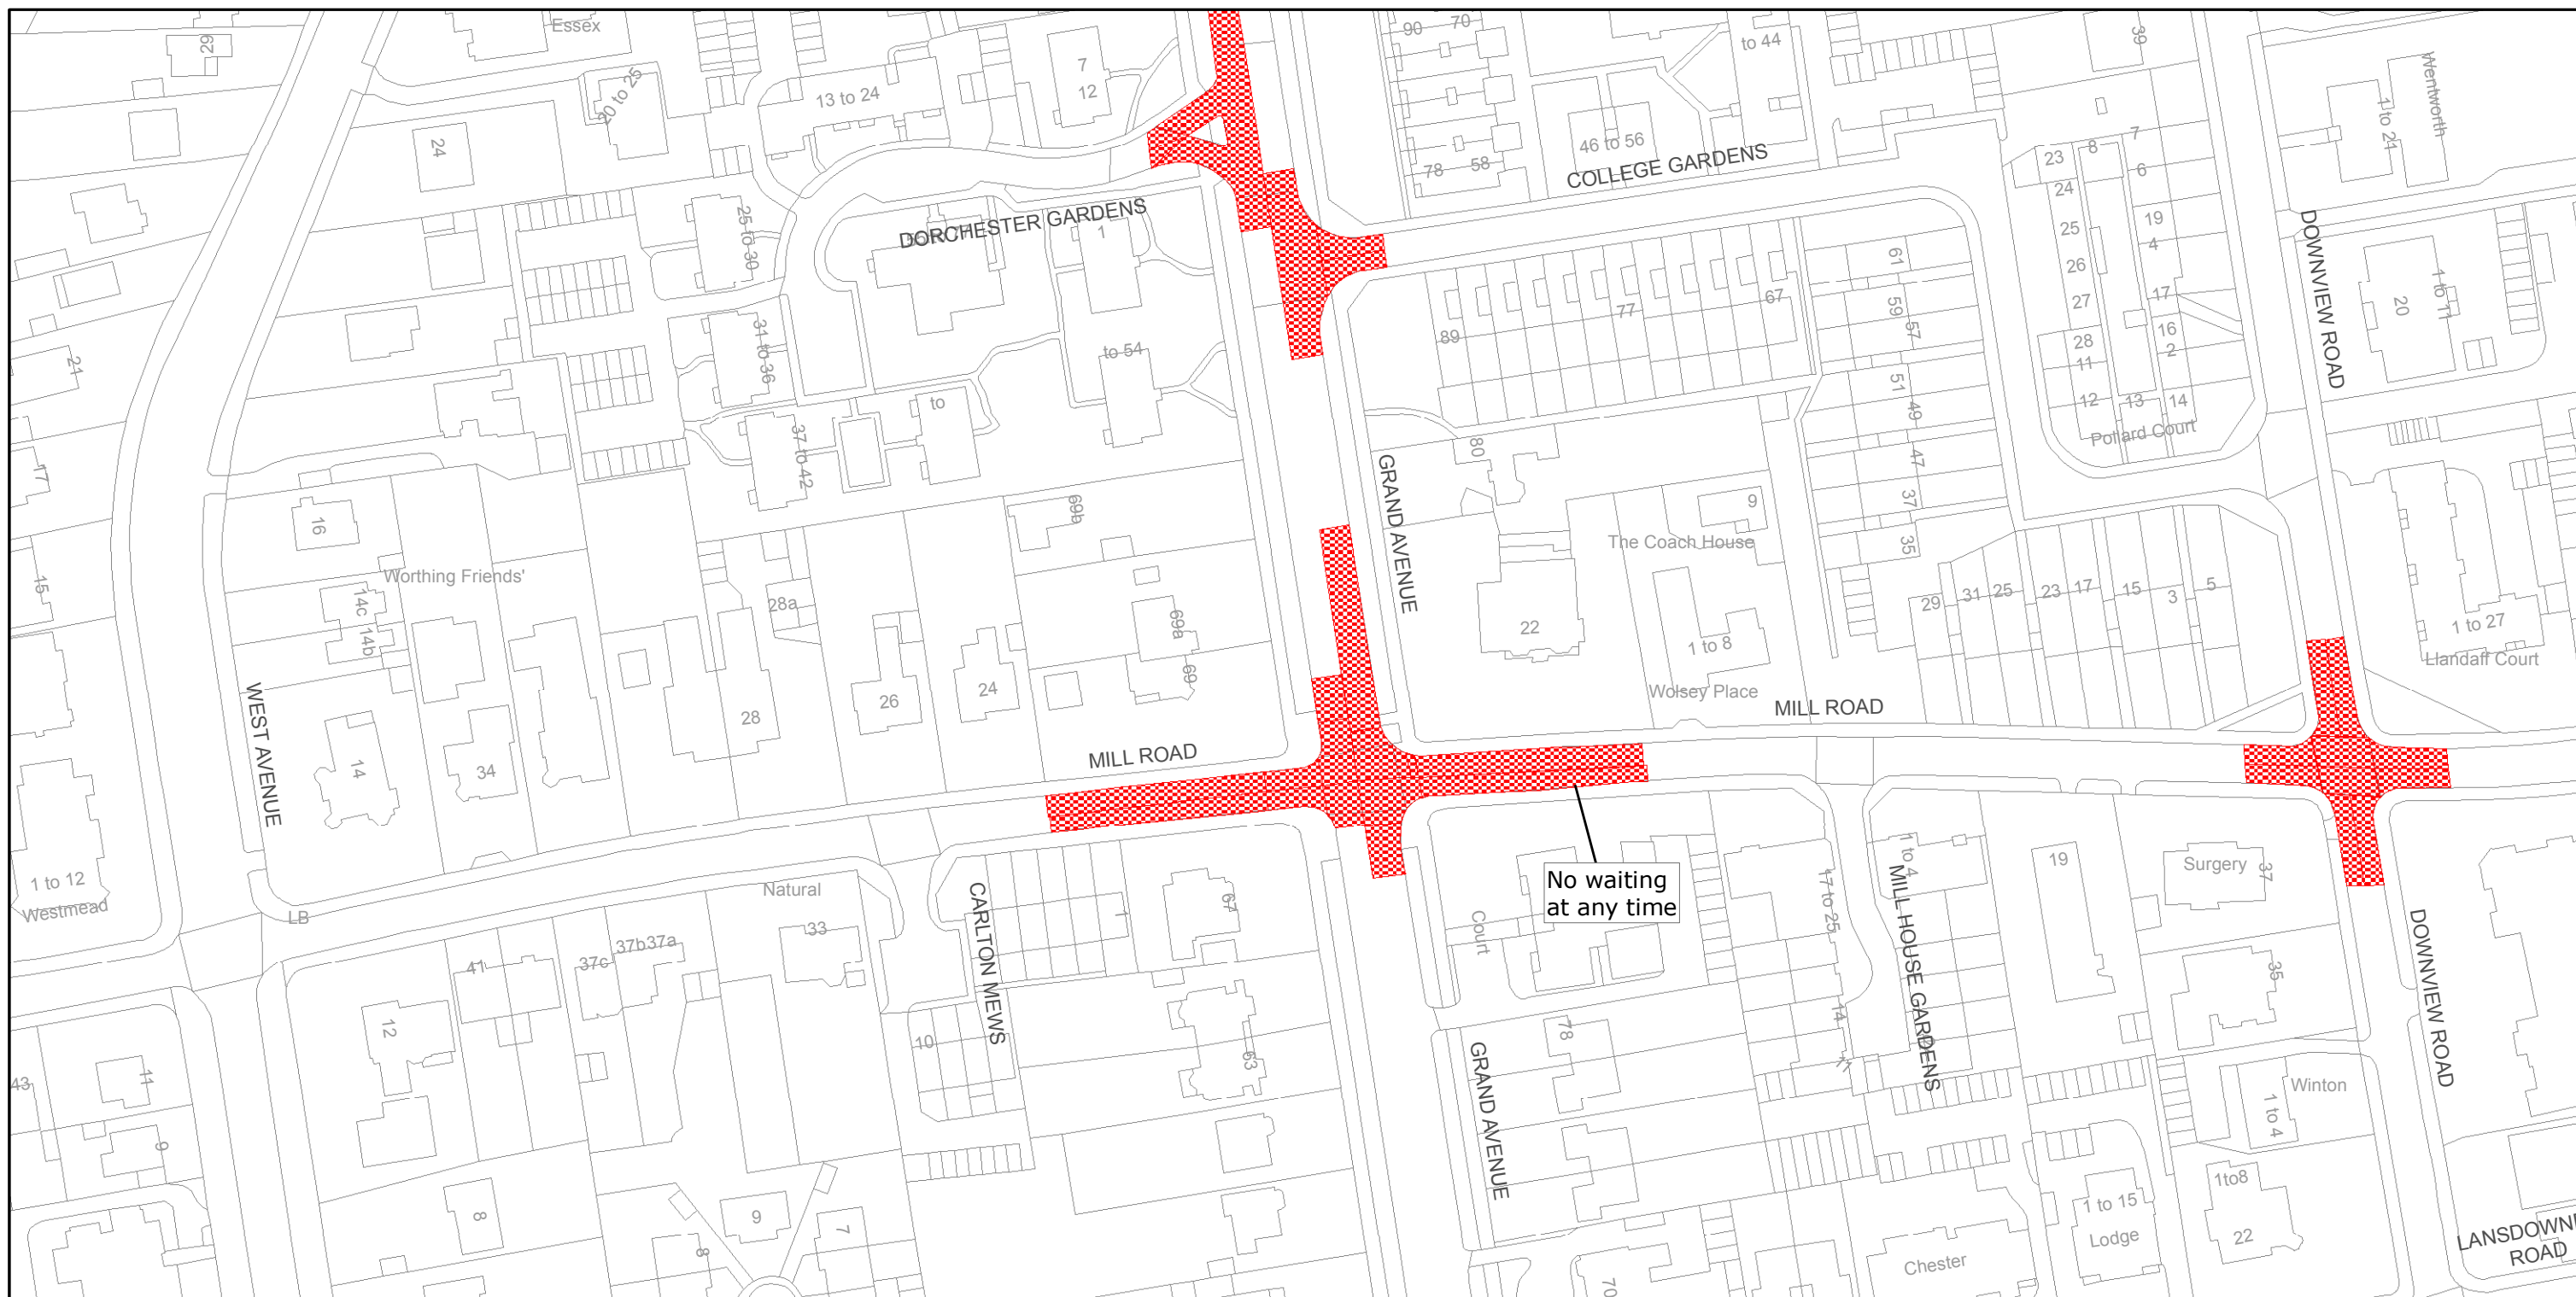

West Sussex County Council
Communities & Infrastructure
The Grange
Tower Street
Chichester
West Sussex
PO19 1RH

WORTHING BOROUGH: HEENE AND MARINE WARDS
WAITING RESTRICTIONS

Reproduced from or based upon 2010 Ordnance Survey mapping with permission of the Controller of HMSO (c) Crown Copyright reserved.
Unauthorised reproduction infringes Crown copyright and may lead to prosecution or civil proceedings West Sussex County Council Licence No. 100018485

TILE REF NO:
TQ1302NWN

SHEET ISSUE NO 3
SHEET ACTIVE FROM - 31/05/2013



SCALE:
1:1250
at A3 size



West Sussex County Council
Communities & Infrastructure
The Grange
Tower Street
Chichester
West Sussex
PO19 1RH

WORTHING BOROUGH: HEENE AND MARINE WARDS
WAITING RESTRICTIONS


Reproduced from or based upon 2010 Ordnance Survey mapping with permission of the Controller of HMSO (c) Crown Copyright reserved.
Unauthorised reproduction infringes Crown copyright and may lead to prosecution or civil proceedings West Sussex County Council Licence No. 100018485

TILE REF NO:
TQ1302NWS

SHEET ISSUE NO 1
SHEET ACTIVE FROM - 31/05/2013



SCALE:
1:1250
at A3 size

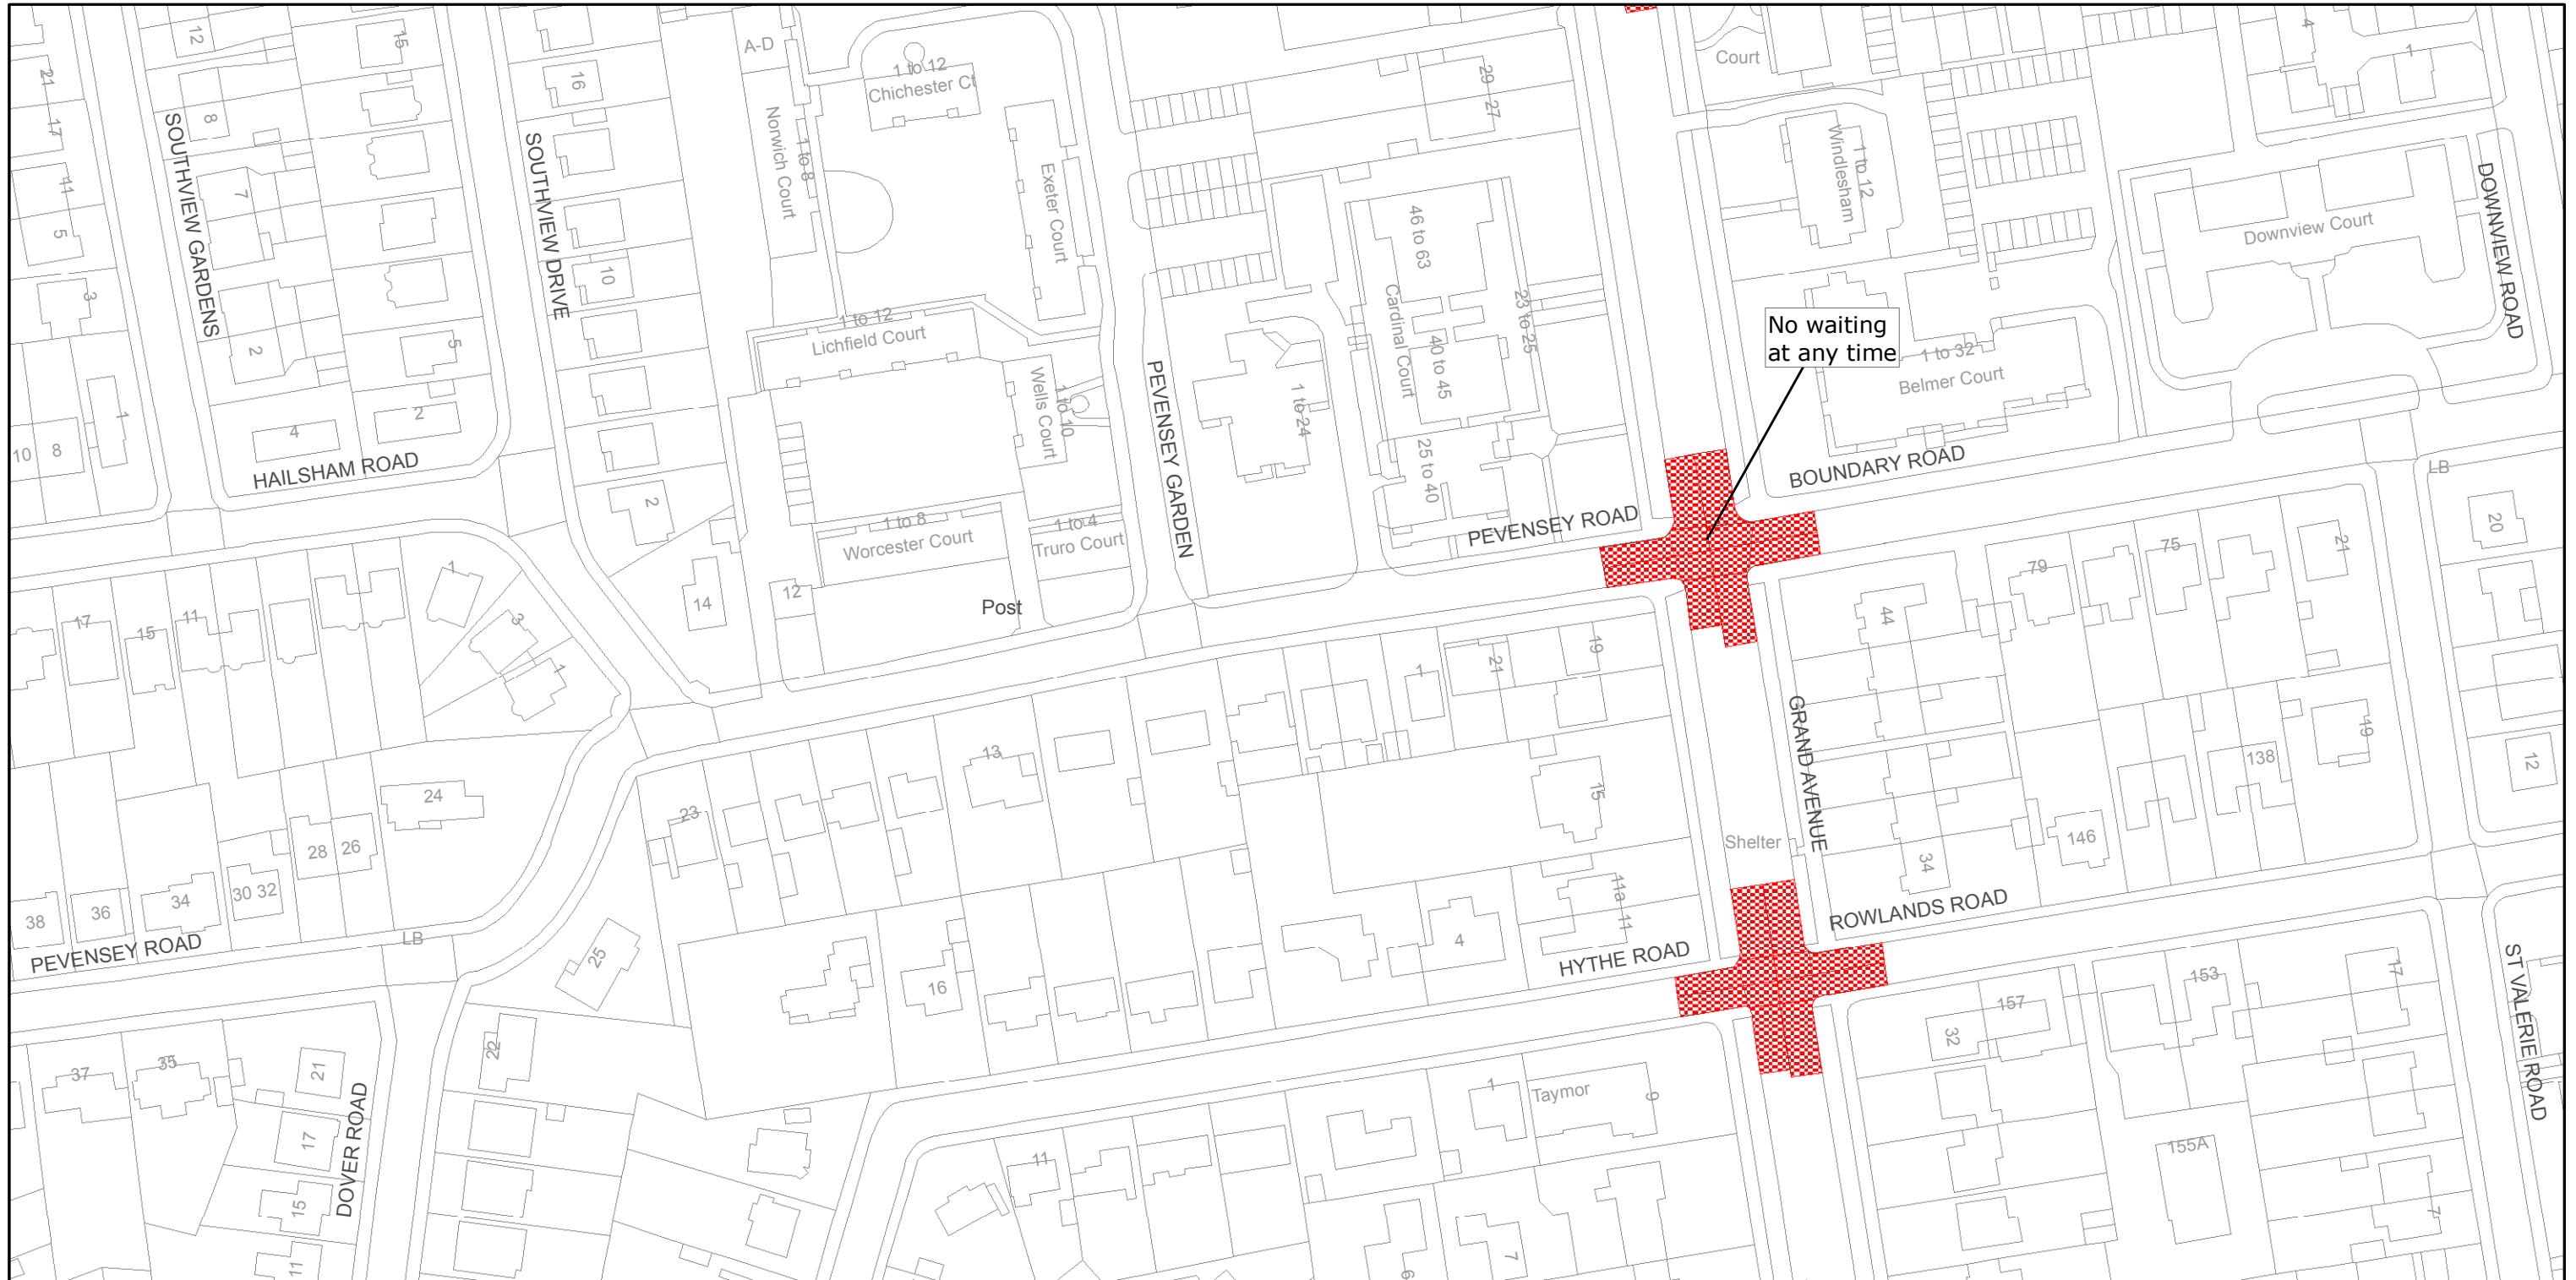

West Sussex County Council
Communities & Infrastructure
The Grange
Tower Street
Chichester
West Sussex
PO19 1RH

WORTHING BOROUGH: HEENE AND MARINE WARDS

WAITING RESTRICTIONS


Reproduced from or based upon 2010 Ordnance Survey mapping with permission of the Controller of HMSO (c) Crown Copyright reserved.
Unauthorised reproduction infringes Crown copyright and may lead to prosecution or civil proceedings West Sussex County Council Licence No. 100018485

TILE REF NO:
TQ1302SWN

SHEET ISSUE NO 1
SHEET ACTIVE FROM - 31/05/2013



SCALE:
1:1250
at A3 size

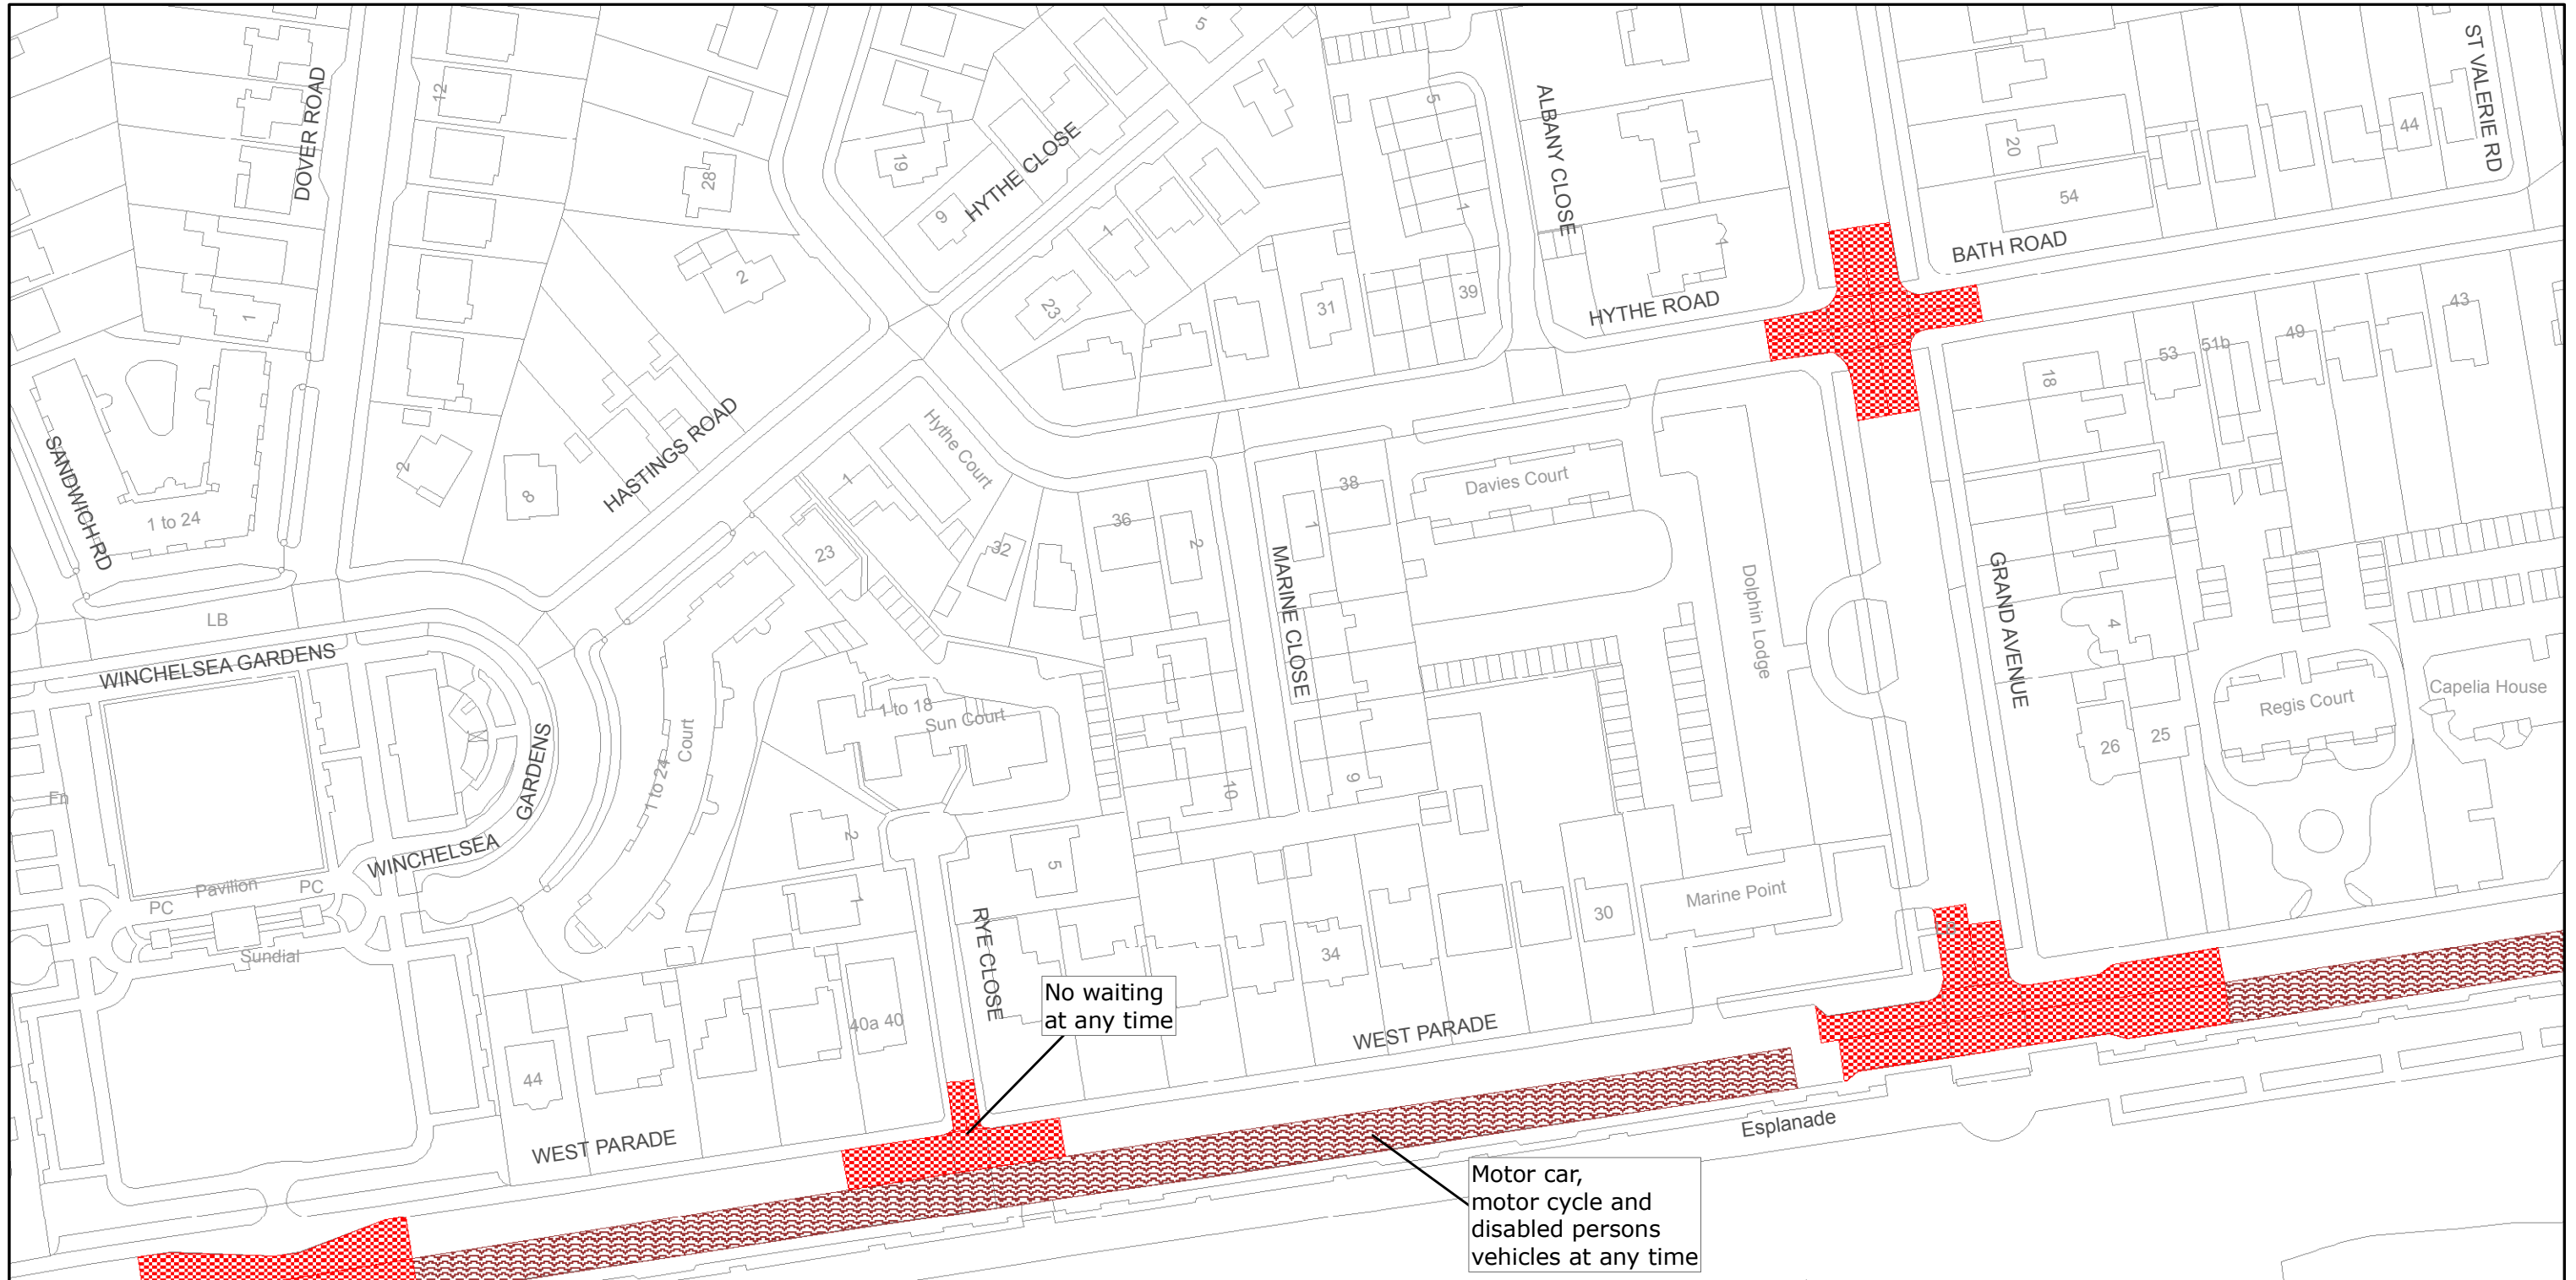

West Sussex County Council
Communities & Infrastructure
The Grange
Tower Street
Chichester
West Sussex
PO19 1RH

WORTHING BOROUGH: MARINE WARD
WAITING RESTRICTIONS


Reproduced from or based upon 2010 Ordnance Survey mapping with permission of the Controller of HMSO (c) Crown Copyright reserved.
Unauthorised reproduction infringes Crown copyright and may lead to prosecution or civil proceedings West Sussex County Council Licence No. 100018485

TILE REF NO:
TQ1302SWS

SHEET ISSUE NO 2
SHEET ACTIVE FROM - 31/05/2013



SCALE:
1:1250
at A3 size

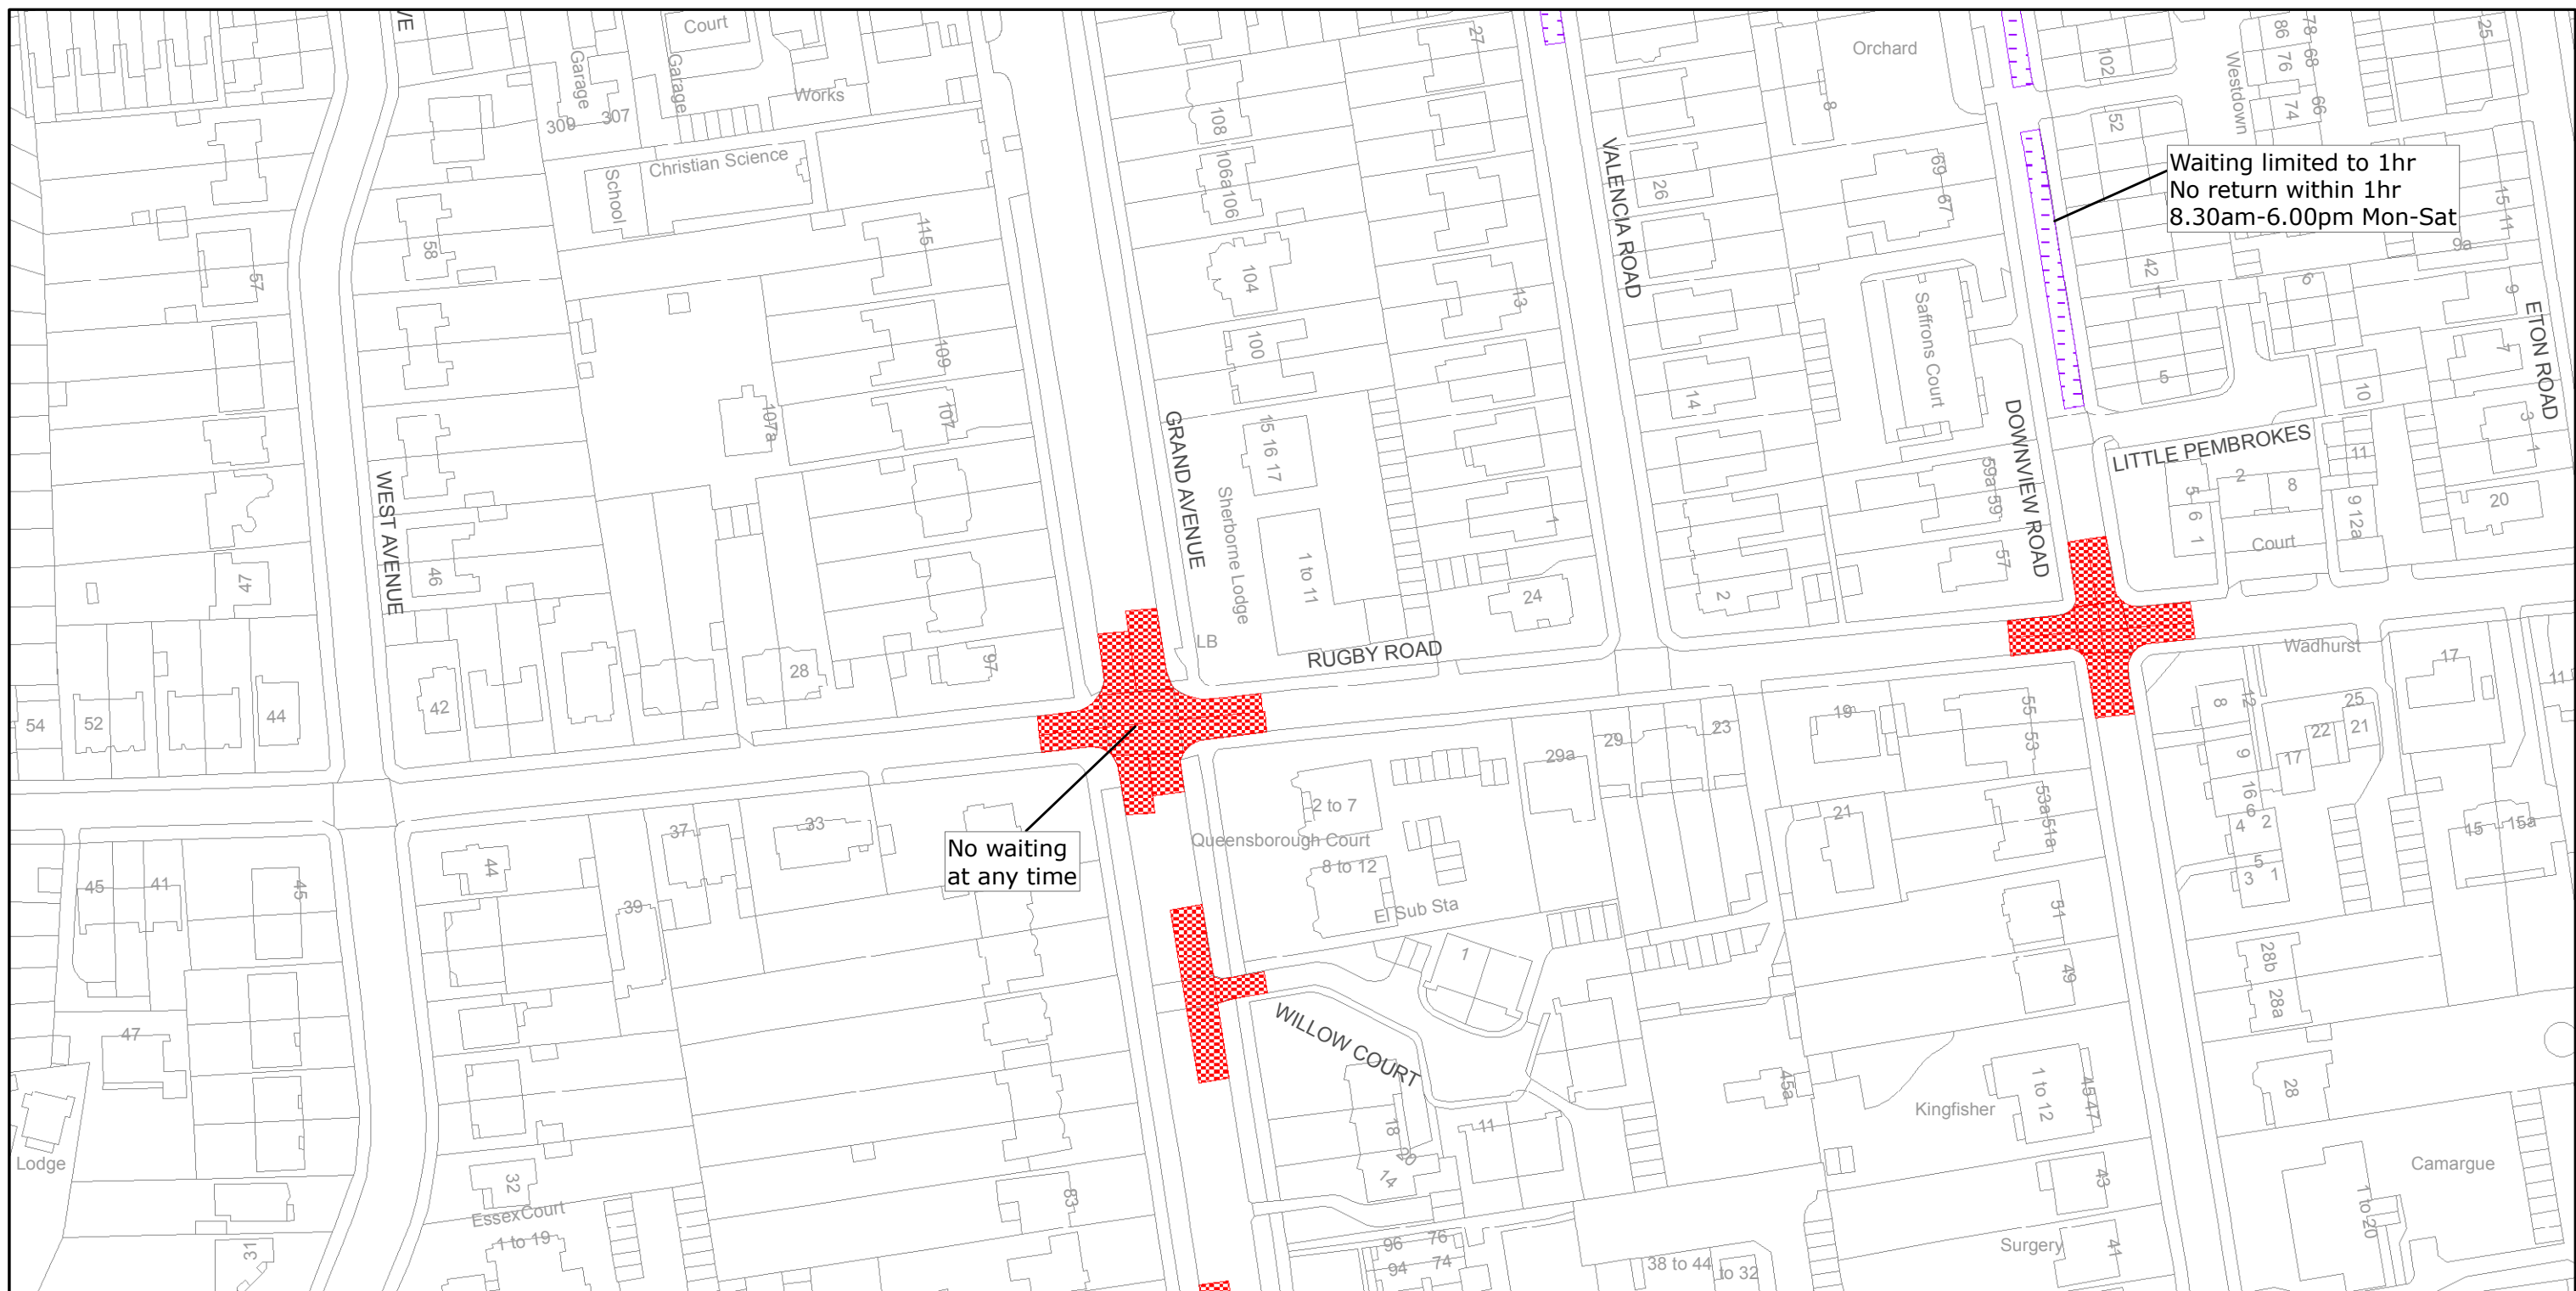

No waiting
at any time

Waiting limited to 1hr
No return within 1hr
8.30am-6.00pm Mon-Sat



West Sussex County Council
Communities & Infrastructure
The Grange
Tower Street
Chichester
West Sussex
PO19 1RH

WORTHING BOROUGH: HEENE AND MARINE WARDS
WAITING RESTRICTIONS

Reproduced from or based upon 2010 Ordnance Survey mapping with permission of the Controller of HMSO (c) Crown Copyright reserved.
Unauthorised reproduction infringes Crown copyright and may lead to prosecution or civil proceedings West Sussex County Council Licence No. 100018485

TILE REF NO:
TQ1303SWS

SHEET ISSUE NO 4
SHEET ACTIVE FROM - 31/05/2013



SCALE:
1:1250
at A3 size