


WEST SUSSEX COUNTY COUNCIL  
((WORTHING) (PARKING PLACES AND TRAFFIC REGULATION)  
(CONSOLIDATION) ORDER 2007)  
(BRUNSWICK ROAD AMENDMENT) ORDER 2013

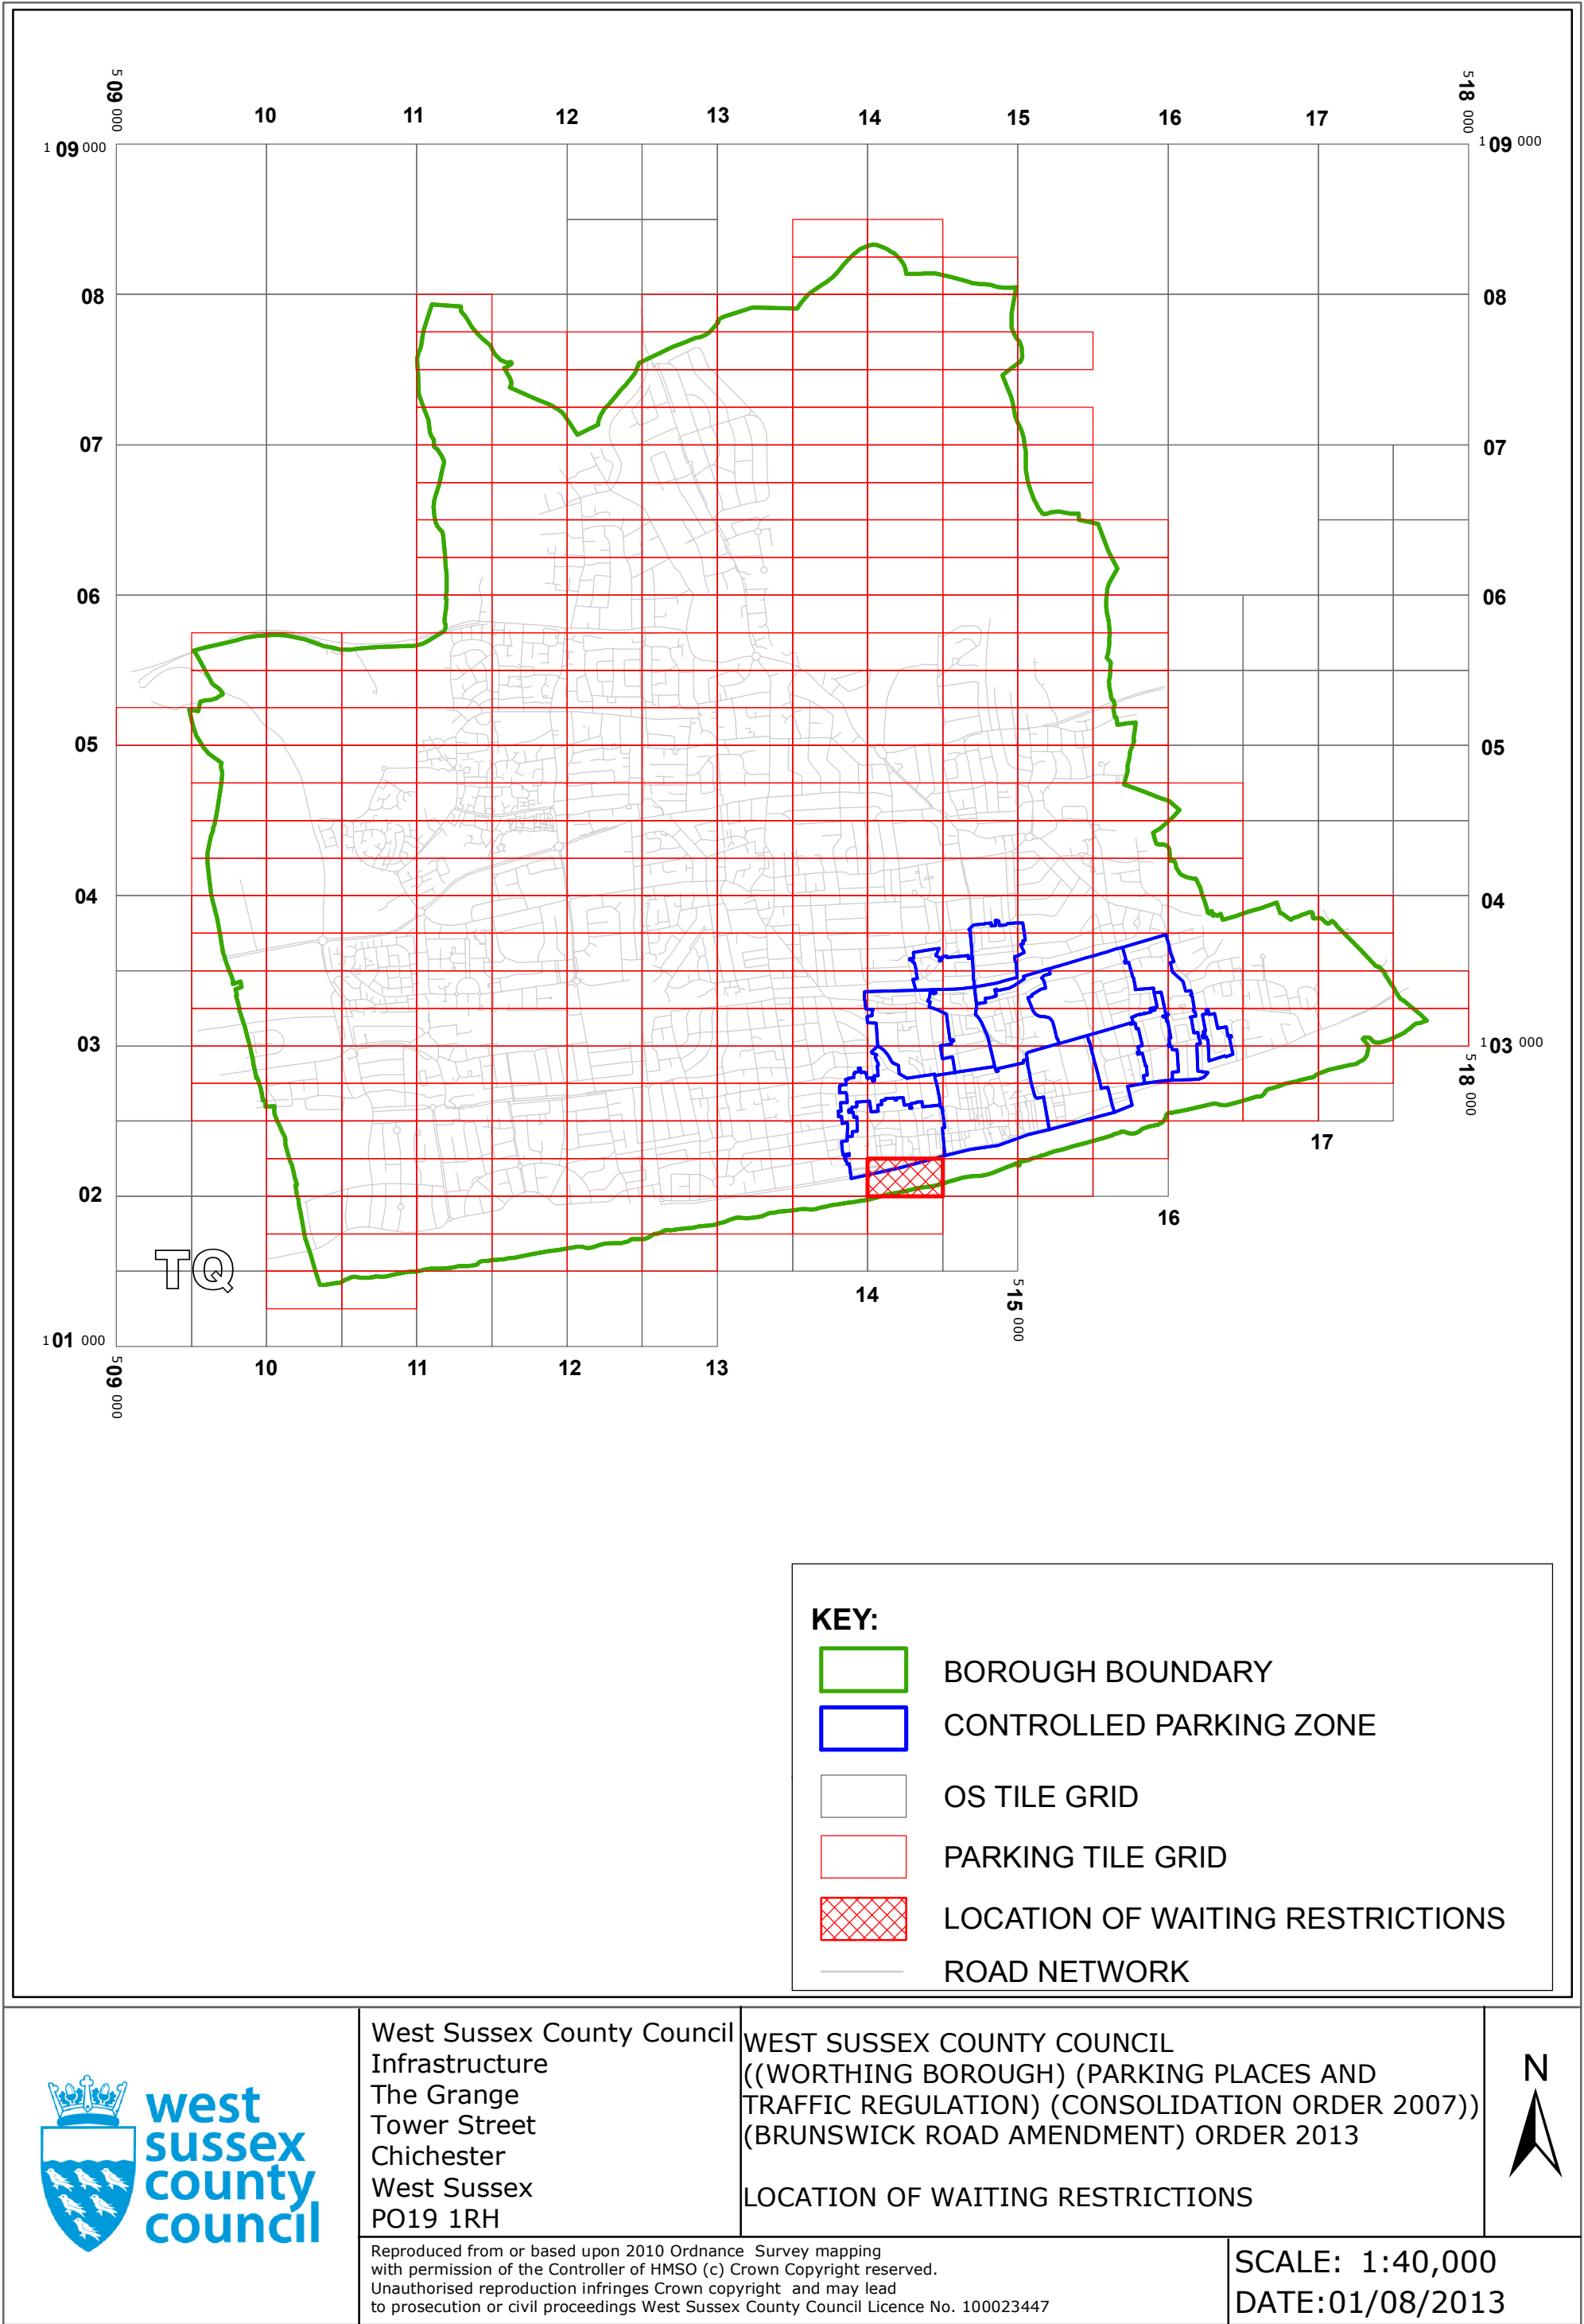

**WORTHING: LOCATION OF WAITING RESTRICTIONS**




Key for Waiting Restrictions

All areas over which the provision of the orders apply are defined by the shaded areas as shown on the following plans plus a contiguous area not indicated on the plans of verge and/or footway between the carriageway edge and the highway boundary. The plans in this schedule are based upon grid references of the Ordnance Survey National Grid defined by the OSGB 36 triangulation.


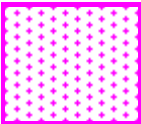
Prohibition of waiting

101		check	No waiting at any time	156		pat039	No waiting 9.00am-6.00pm Mon–Sat except bank holidays
-----	---	-------	------------------------	-----	---	--------	---


Charged on-street parking

318		usgs725	Voucher and Pay and Display up to 4hrs 9.00am–6.00pm Mon–Sat except bank holidays Tariff 6
-----	--	---------	--

Shared Residents Parking & Charged On-street Parking

413		pat038	Voucher, Pay and Display and Residents’ and Visitors’ permit holders only 9.00am- 6.00pm Mon–Sat except bank holidays Tariff 4	416		usgs721	Voucher, Pay and Display and Residents’ and Visitors’ permit holders only 9.00am-6.00pm Mon–Sat except bank holidays Tariff 6
-----	---	--------	---	-----	---	---------	--

Residents Parking

509		check	Residents’ and Visitors’ permit holders only 9.00am-6.00pm Mon-Sat except bank holidays
-----	---	-------	--

Specified Vehicles

830



check

Disabled persons vehicles at any time



Boundary of Controlled Parking Zone

**WEST SUSSEX COUNTY COUNCIL**  
**((WORTHING) (PARKING PLACES AND TRAFFIC REGULATION)**  
**(CONSOLIDATION) ORDER 2007)**  
**(BRUNSWICK ROAD AMENDMENT) ORDER 2013**

West Sussex County Council in exercise of their powers under Sections 1 (1) 2 (1) and (2), 4 (2), 45, 46, 49 and 53 and Part IV of Schedule 9 of the Road Traffic Regulation Act 1984 "the Act" as amended and of all other enabling powers and after consultation with the chief officer of police in accordance with Part III of Schedule 9 to the Act hereby make the following Order:-

1. This Order shall come into operation on the 5<sup>th</sup> day of August 2013 and may be cited as "West Sussex County Council ((Worthing) (Parking Places and Traffic Regulation) (Consolidation) Order 2007) (Brunswick Road Amendment) Order 2012."
2. The "West Sussex County Council (Worthing) (Parking Places and Traffic Regulation) (Consolidation) Order 2007" is hereby amended by the deletion from it of the plan specified in the First Schedule to this Order and the substitution of the plan attached in the Second Schedule to this Order.

**FIRST SCHEDULE**  
**Plan number to be revoked**

TQ1402SWS (Issue No. 3)

**SECOND SCHEDULE**  
**Plan to be substituted**  
**(as attached)**

TQ1402SWS (Issue No. 4)


The COMMON SEAL of WEST SUSSEX  
COUNTY COUNCIL was hereto affixed

the THIRTIETH day of July 2013  
in the presence of

Authorised Signatory



)  
)  
)  
)  
) (L.S.)  
)  
)  
)  
)  
)

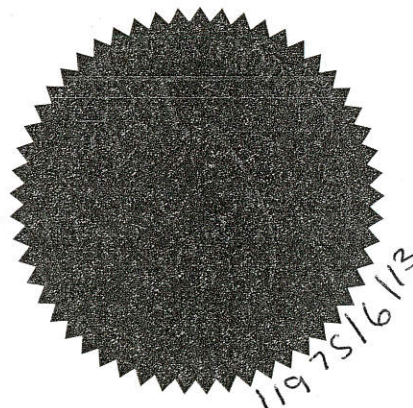


I HEREBY CERTIFY THIS TO  
BE A TRUE COPY OF THE  
ORIGINAL DOCUMENT



Authorised Officer

WEST SUSSEX COUNTY COUNCIL

OFFER DELEGATED AUTHORITY

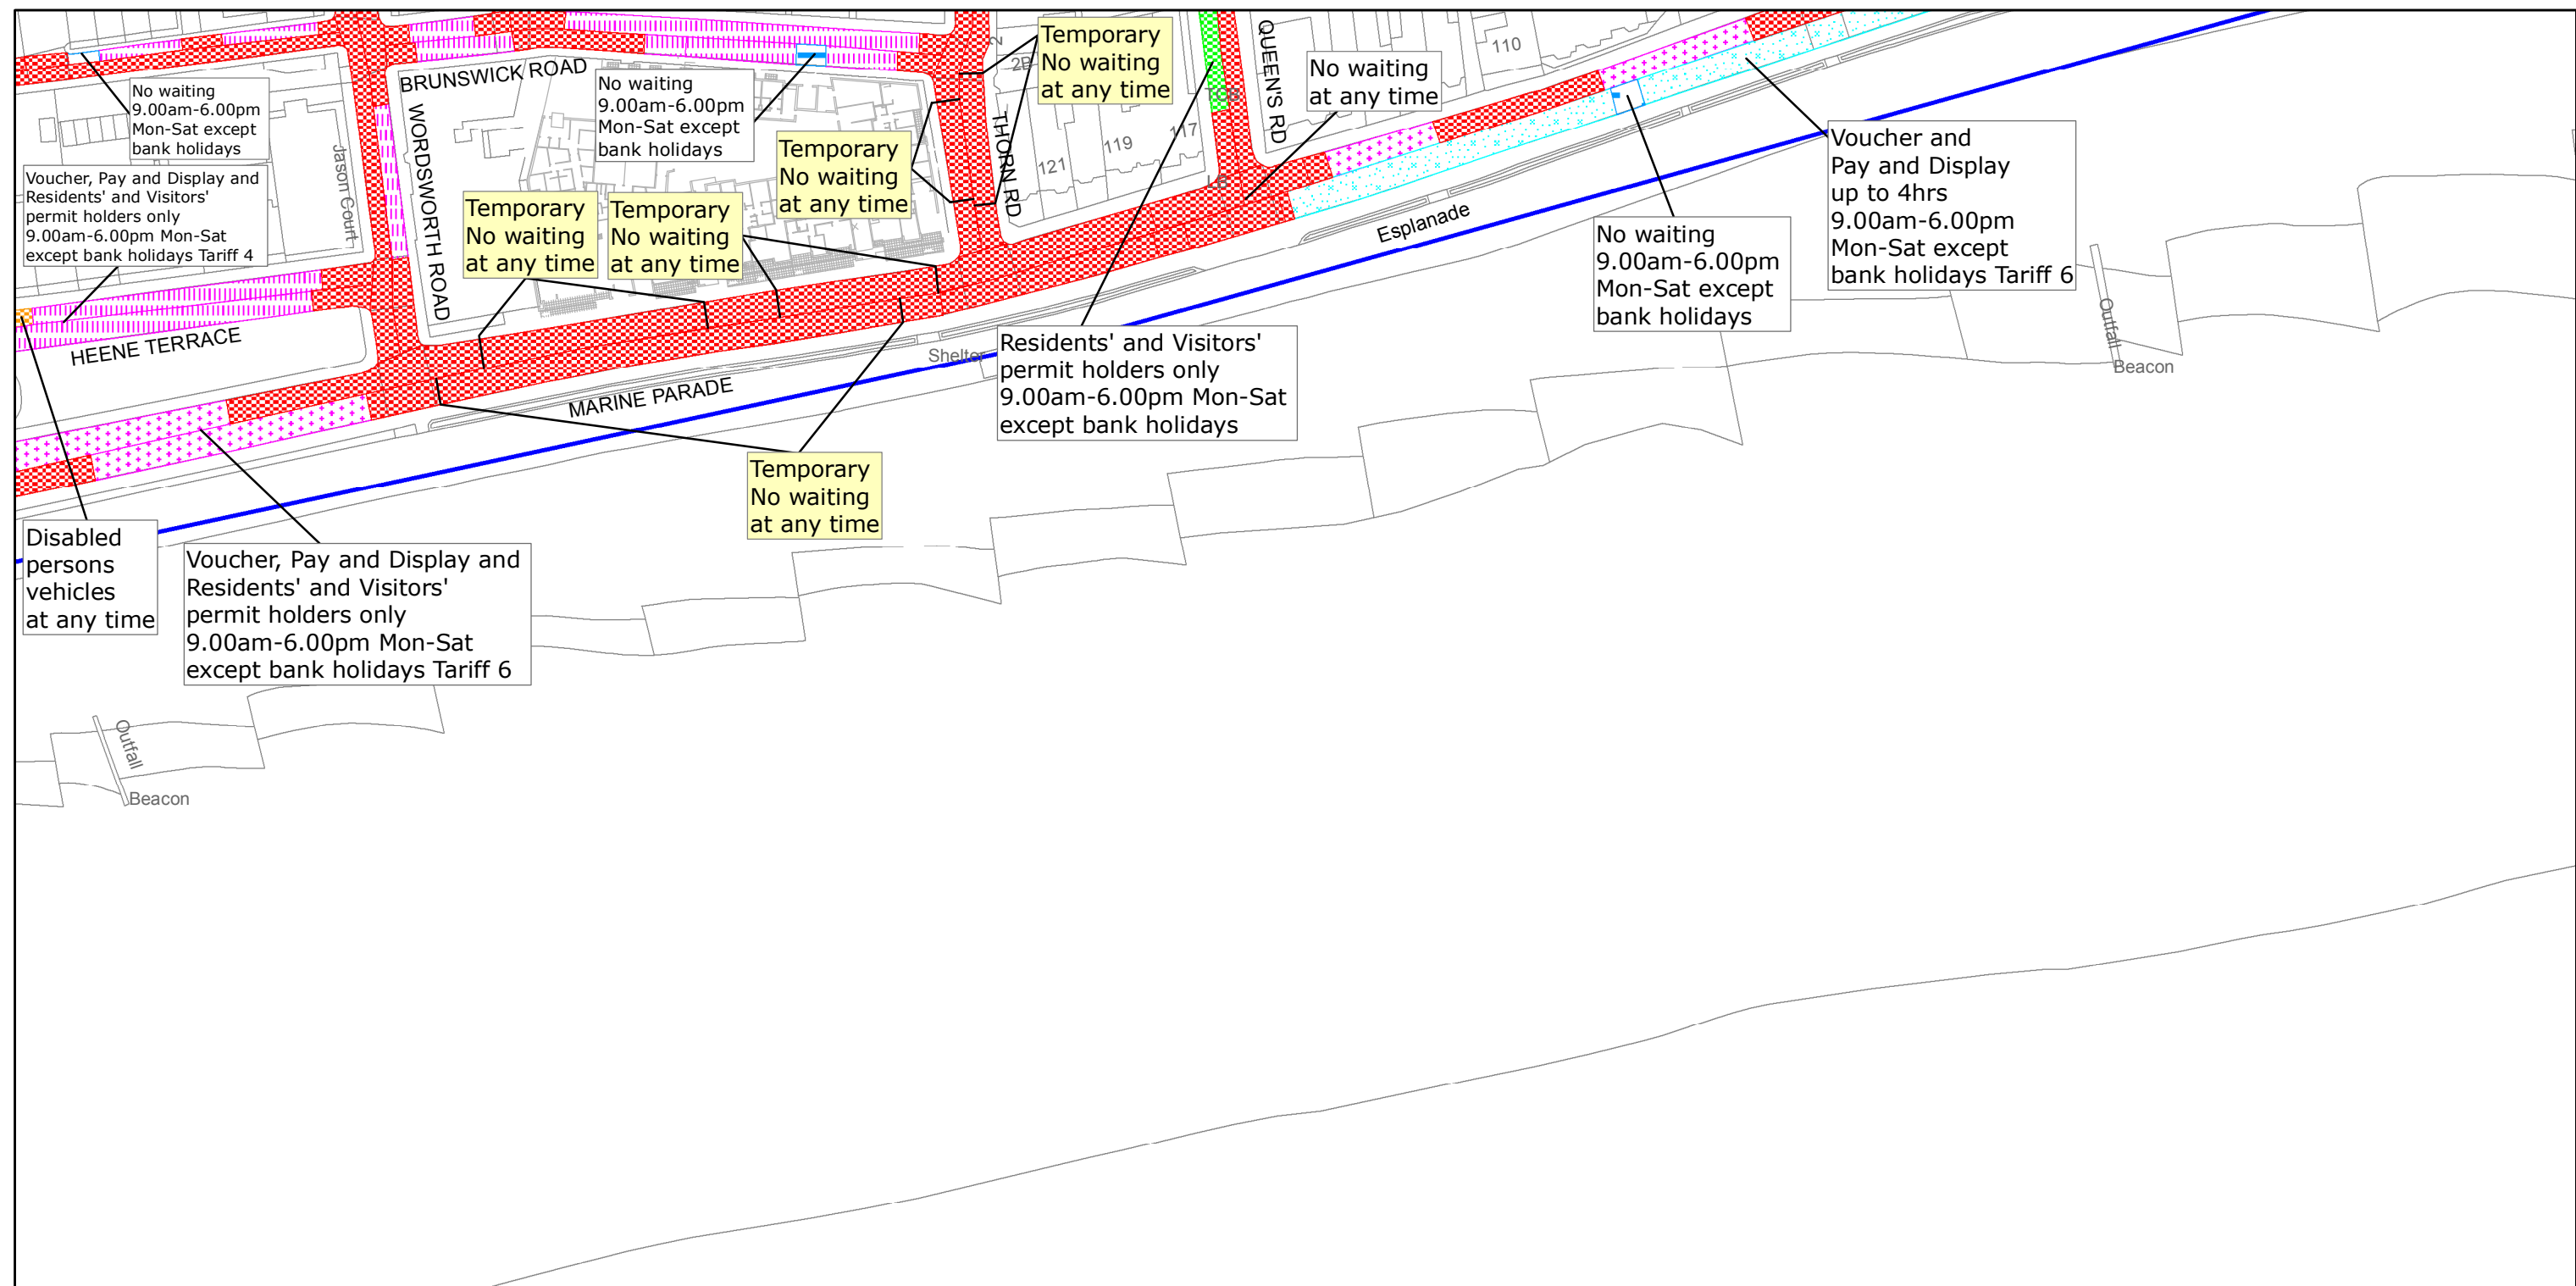

West Sussex County Council  
Infrastructure  
The Grange  
Tower Street  
Chichester  
West Sussex  
PO19 1RH

WORTHING BOROUGH: CENTRAL AND HEENE WARDS

PERMANENT WAITING RESTRICTIONS AND

TEMPORARY WAITING RESTRICTIONS

Reproduced from or based upon 2009 Ordnance Survey mapping with permission of the Controller of HMSO (c) Crown Copyright reserved.  
Unauthorised reproduction infringes Crown copyright and may lead to prosecution or civil proceedings West Sussex County Council Licence No. 100023447

FILE REF NO:  
TQ1402SWS

SHEET ISSUE NO 4  
SHEET ACTIVE FROM -01/08/2013



SCALE:  
1:1250  
at A3 size