


WEST SUSSEX COUNTY COUNCIL ((WORTHING)  
(PARKING PLACES AND TRAFFIC REGULATION)  
(CONSOLIDATION) ORDER 2007)  
(WORTHING:MEADOW ROAD AMENDMENT) ORDER 2014

# WORTHING: LOCATION OF WAITING RESTRICTIONS

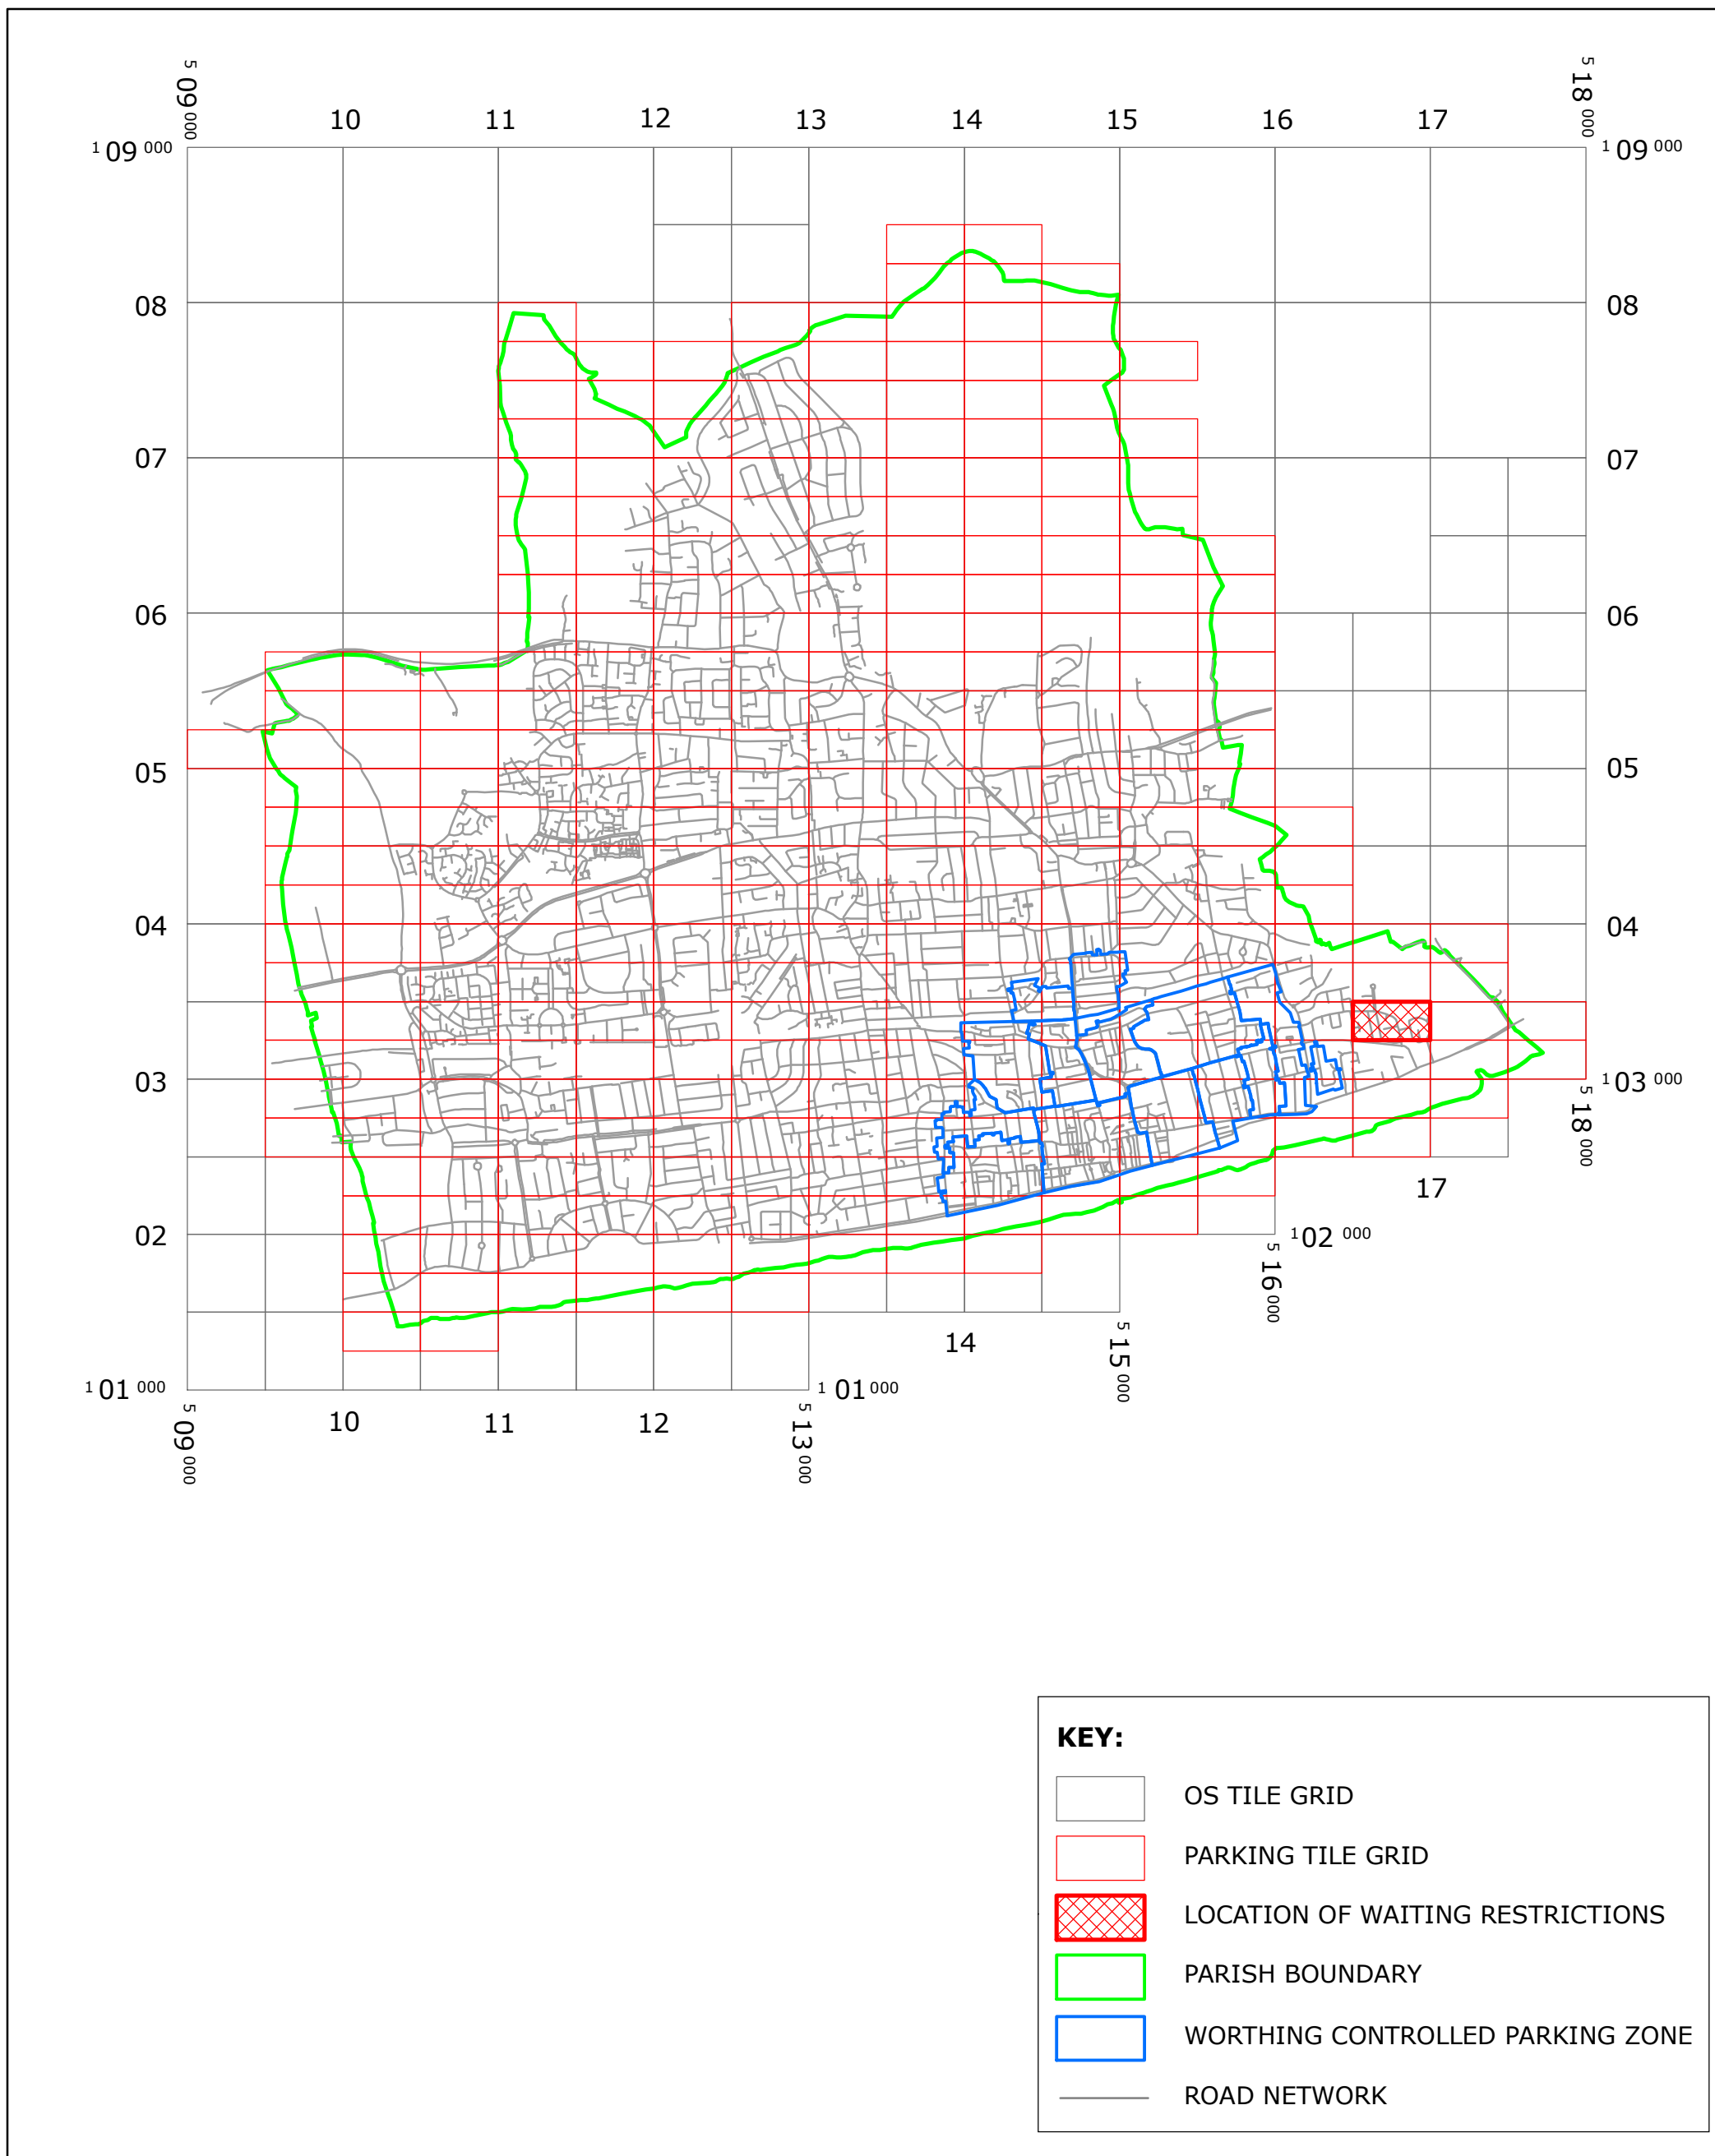

West Sussex County Council  
 Communities & Infrastructure  
 The Grange  
 Tower Street  
 Chichester  
 West Sussex  
 PO19 1RH

WEST SUSSEX COUNTY COUNCIL ((WORTHING)  
 (PARKING PLACES AND TRAFFIC REGULATION)  
 (CONSOLIDATION) ORDER 2007)  
 (WORTHING: MEADOW ROAD AMENDMENT) ORDER 2014


LOCATION OF WAITING RESTRICTIONS

Reproduced from or based upon 2013 Ordnance Survey material with permissions of the Controller of HMSO  
 (c) Crown Copyright reserved. Unauthorised reproduction infringes Crown copyright and may lead to  
 prosecution or civil proceedings West Sussex County Council Licence No. 100023447



SCALE: 1:40,000  
 DATE: 01/08/2014



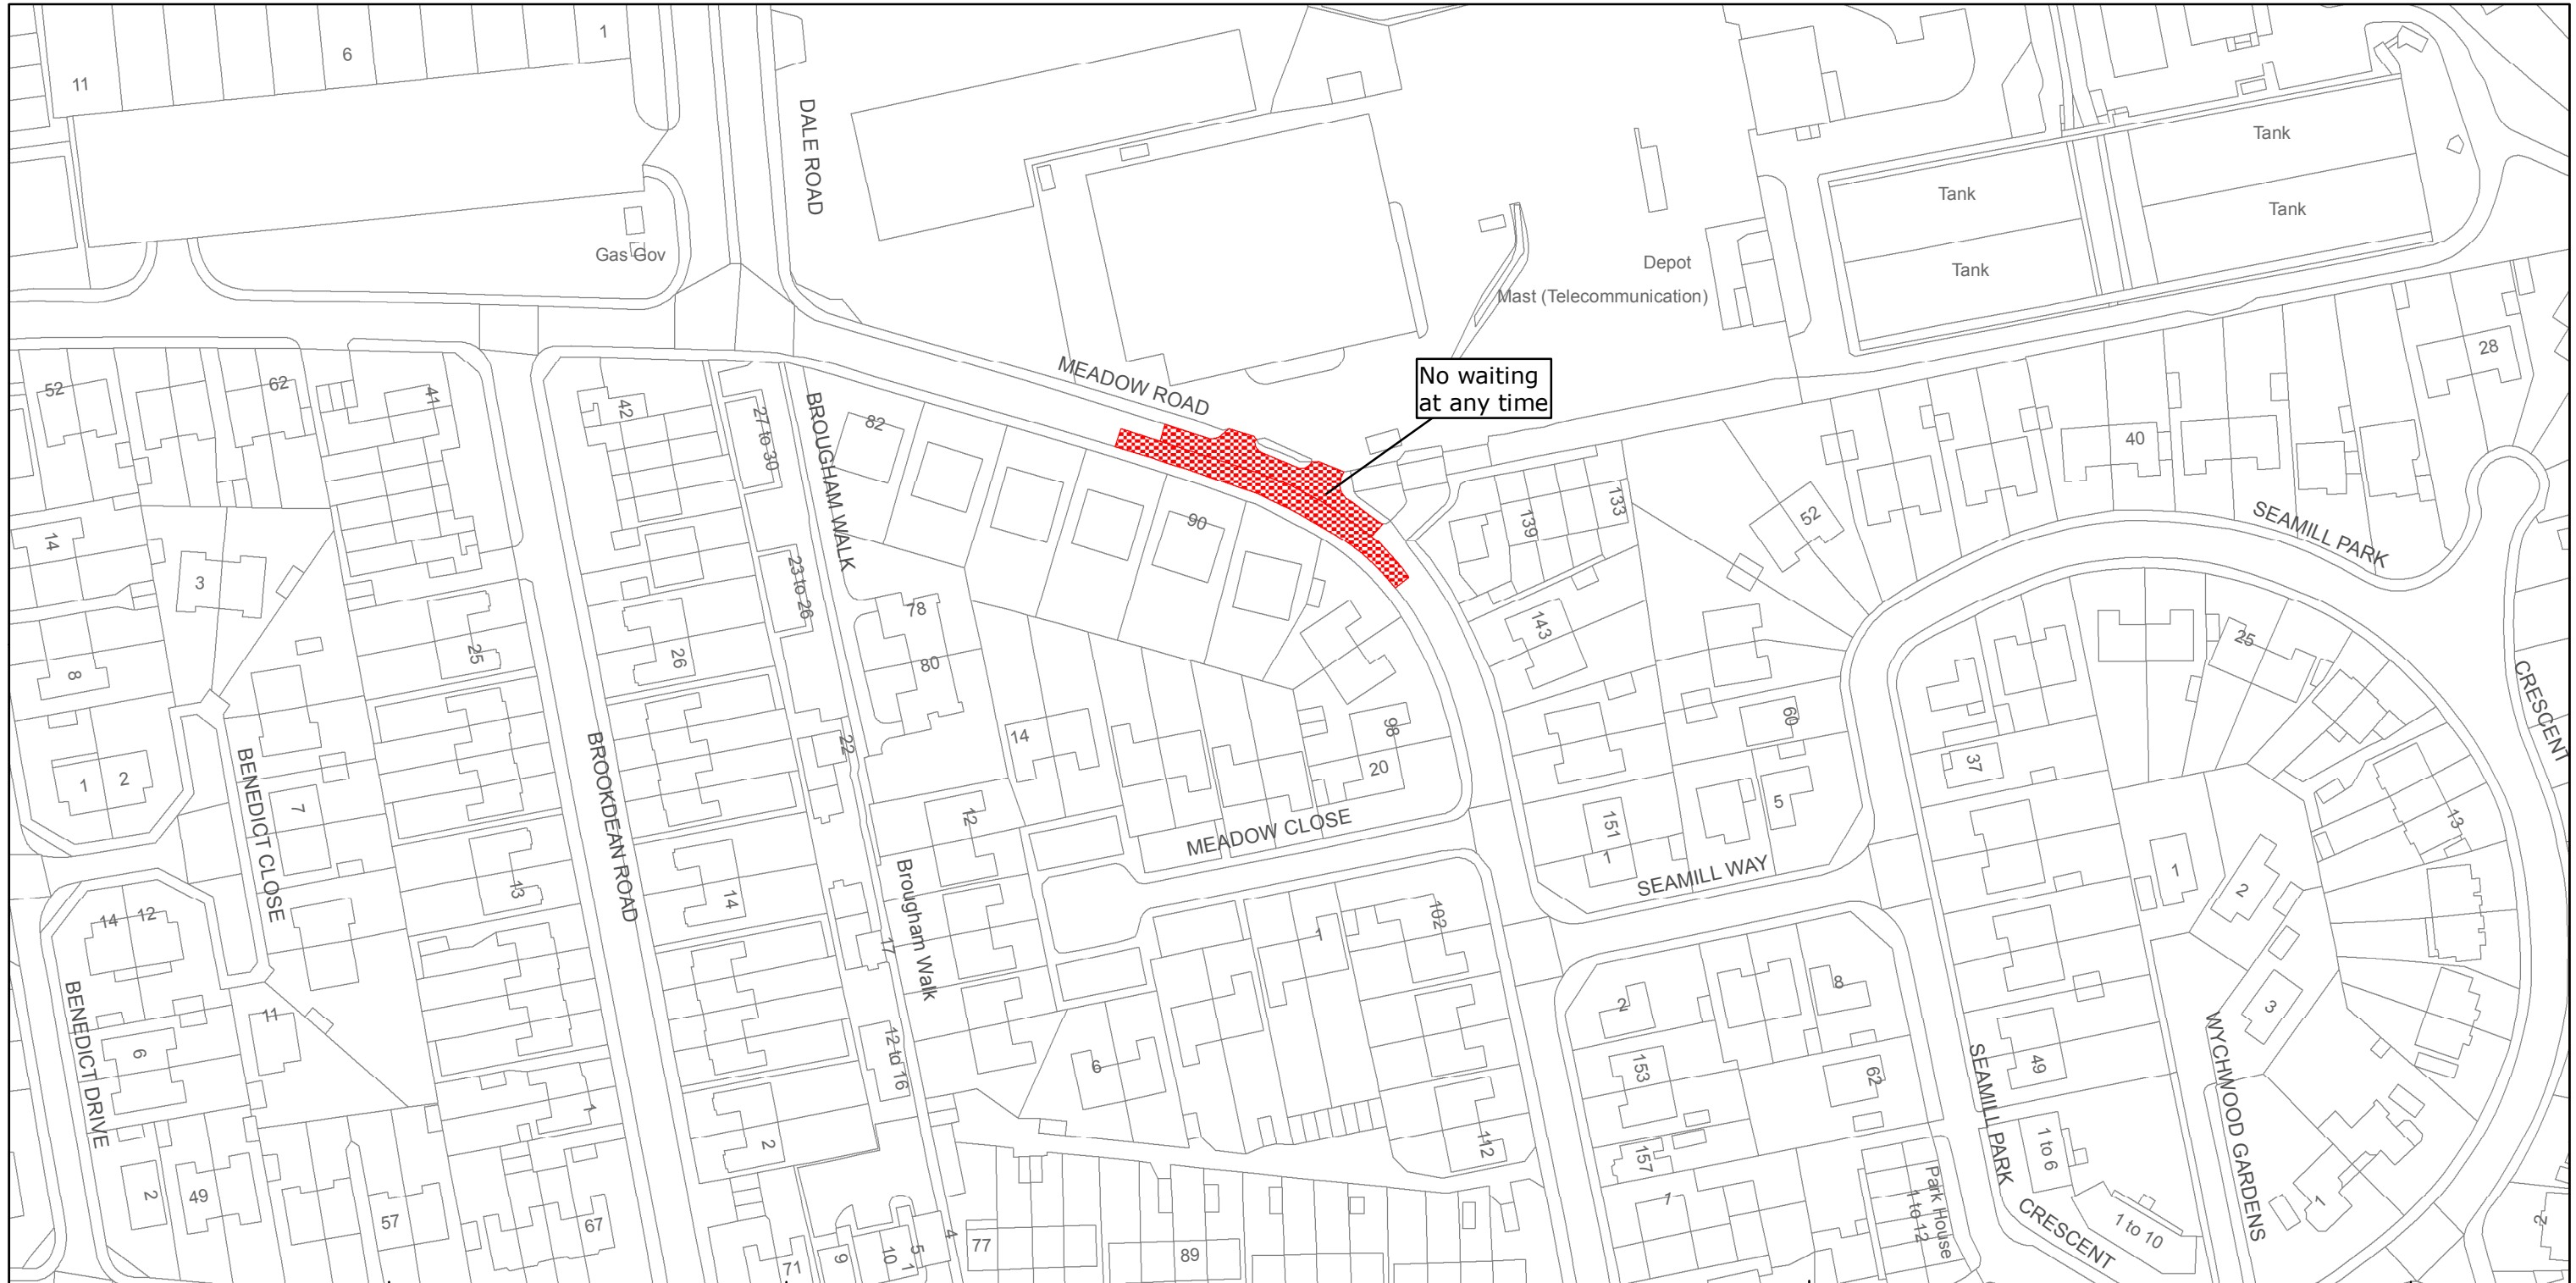

West Sussex County Council  
 Highways & Transport  
 The Grange  
 Tower Street  
 Chichester  
 West Sussex  
 PO19 1RH

WORTHING BOROUGH: SELDEN WARD  
 WAITING RESTRICTIONS

TILE REF NO:  
 TQ1603SEN

SHEET ISSUE NO 1  
 SHEET ACTIVE FROM - 01/08/2014



SCALE:  
 1:1250

at A3 size

Reproduced from or based upon 2013 Ordnance Survey material with permission of the Controller of HMSO (c) Crown Copyright reserved.  
 Unauthorised reproduction infringes Crown copyright and may lead to prosecution or civil proceedings West Sussex County Council Licence No. 100023447