

30 MAY 2008

WIGAN BOROUGH COUNCIL

**THE WIGAN BOROUGH(DECriminalISATION OF PARKING)
(VARIOUS ROADS IN WIGAN BOROUGH) (TRAFFIC REGULATION CONSOLIDATION)
ORDER 2004
(AMENDMENT NO. 120) ORDER 2008**

The Wigan Borough Council, in exercise of its powers under Section 1 of the Road Traffic Regulation Act 1984 and the Traffic Management Act 2004 , hereby makes the following Order -

1. This Order may be cited as the Wigan Borough (Decriminalisation of Parking) (Various Roads in Wigan Borough) (Traffic Regulation Consolidation) Order 2004 (Amendment No.120) Order 2008 and shall come into operation on 2nd June 2008.
2. The Wigan Borough (Decriminalisation of Parking) (Various Roads in Wigan Borough)(Traffic Regulation Consolidation) Order 2004 is hereby amended as follows:-
 - (a) In relation to Schedule Thirteen, the following entry shall be deleted from Schedule Thirteen to the Order:-

Hamilton Street Atherton	South	a point 10 metres east of its junction with Morley Street	a point 62 metres east of its junction with Morley Street
-----------------------------	-------	---	---

- (b) In relation to Schedule One, the following entries shall be added to Schedule One to the Order:-

Mayfield Street Atherton	West	its junction with Hamilton Street	for a distance of 18 metres in a southerly direction
-----------------------------	------	--------------------------------------	--

Hamilton Street Atherton	South	its junction with Mayfield Street	for a distance of 4.5 metres in a westerley direction
-----------------------------	-------	--------------------------------------	---

Hamilton Street Atherton	South	a point 36 metres west of its junction with Mayfield Street	for a distance of 13 metres in a westerly direction
-----------------------------	-------	---	---

Hamilton Street Atherton	South	its junction with the un-named road (adj to No 162 Hamilton	for a distance of 10 metres in an easterly direction
-----------------------------	-------	--	--

		Street)	
Un-named Road (adjacent to No. 162 Hamilton Street)	East	From its junction with Hamilton Street	for a distance of 25 metres in a southerly direction (including its cul-de-sac end)

Un-named Road (adjacent to No. 162 Hamilton Street)	West	From its junction with Hamilton Street	for a distance of 5 metres in a southerly direction
---	------	--	---

Hamilton Street Atherton	South	From its junction with the un-named road (adjacent to No. 162 Hamilton Street)	for a distance of 9 metres in westerly direction
--------------------------	-------	--	--

(c) In relation to Schedule Nine, the following entry shall be added to Schedule Nine of the Order:

Hamilton Street Atherton	South	From a point 4.5 metres west of its junction with Mayfield Street	for a distance of 31.56 metres in a westerly direction
--------------------------	-------	---	--

3. Save as provided in relation to the above amendments. The Wigan Borough (Decriminalisation of Parking) (Various Roads in Wigan Borough)(Traffic Regulation Consolidation) Order 2004 shall remain in force.


GIVEN under the Common Seal of the Wigan Borough Council this
day of

May


15th

2008



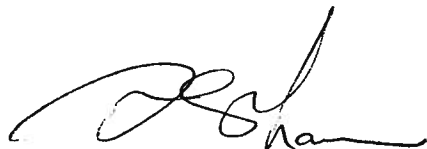

EXECUTED as a DEED by affixing THE
COMMON SEAL of THE WIGAN BOROUGH
COUNCIL in the presence of:)
)
)

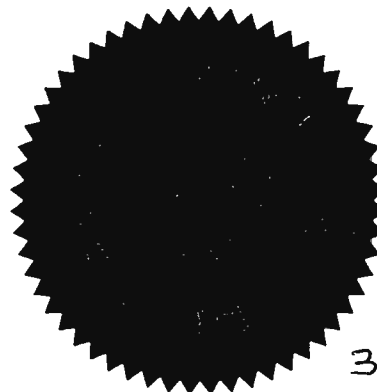


Service Director Borough Solicitor



382/08

	Proposed Prohibition of Waiting
	Bus Stop Stand Mon -Fri 7am - 7pm
	Prohibition of Stopping at School Entrance Mon - Fri 8am to 5pm
	Existing Prohibition of Waiting

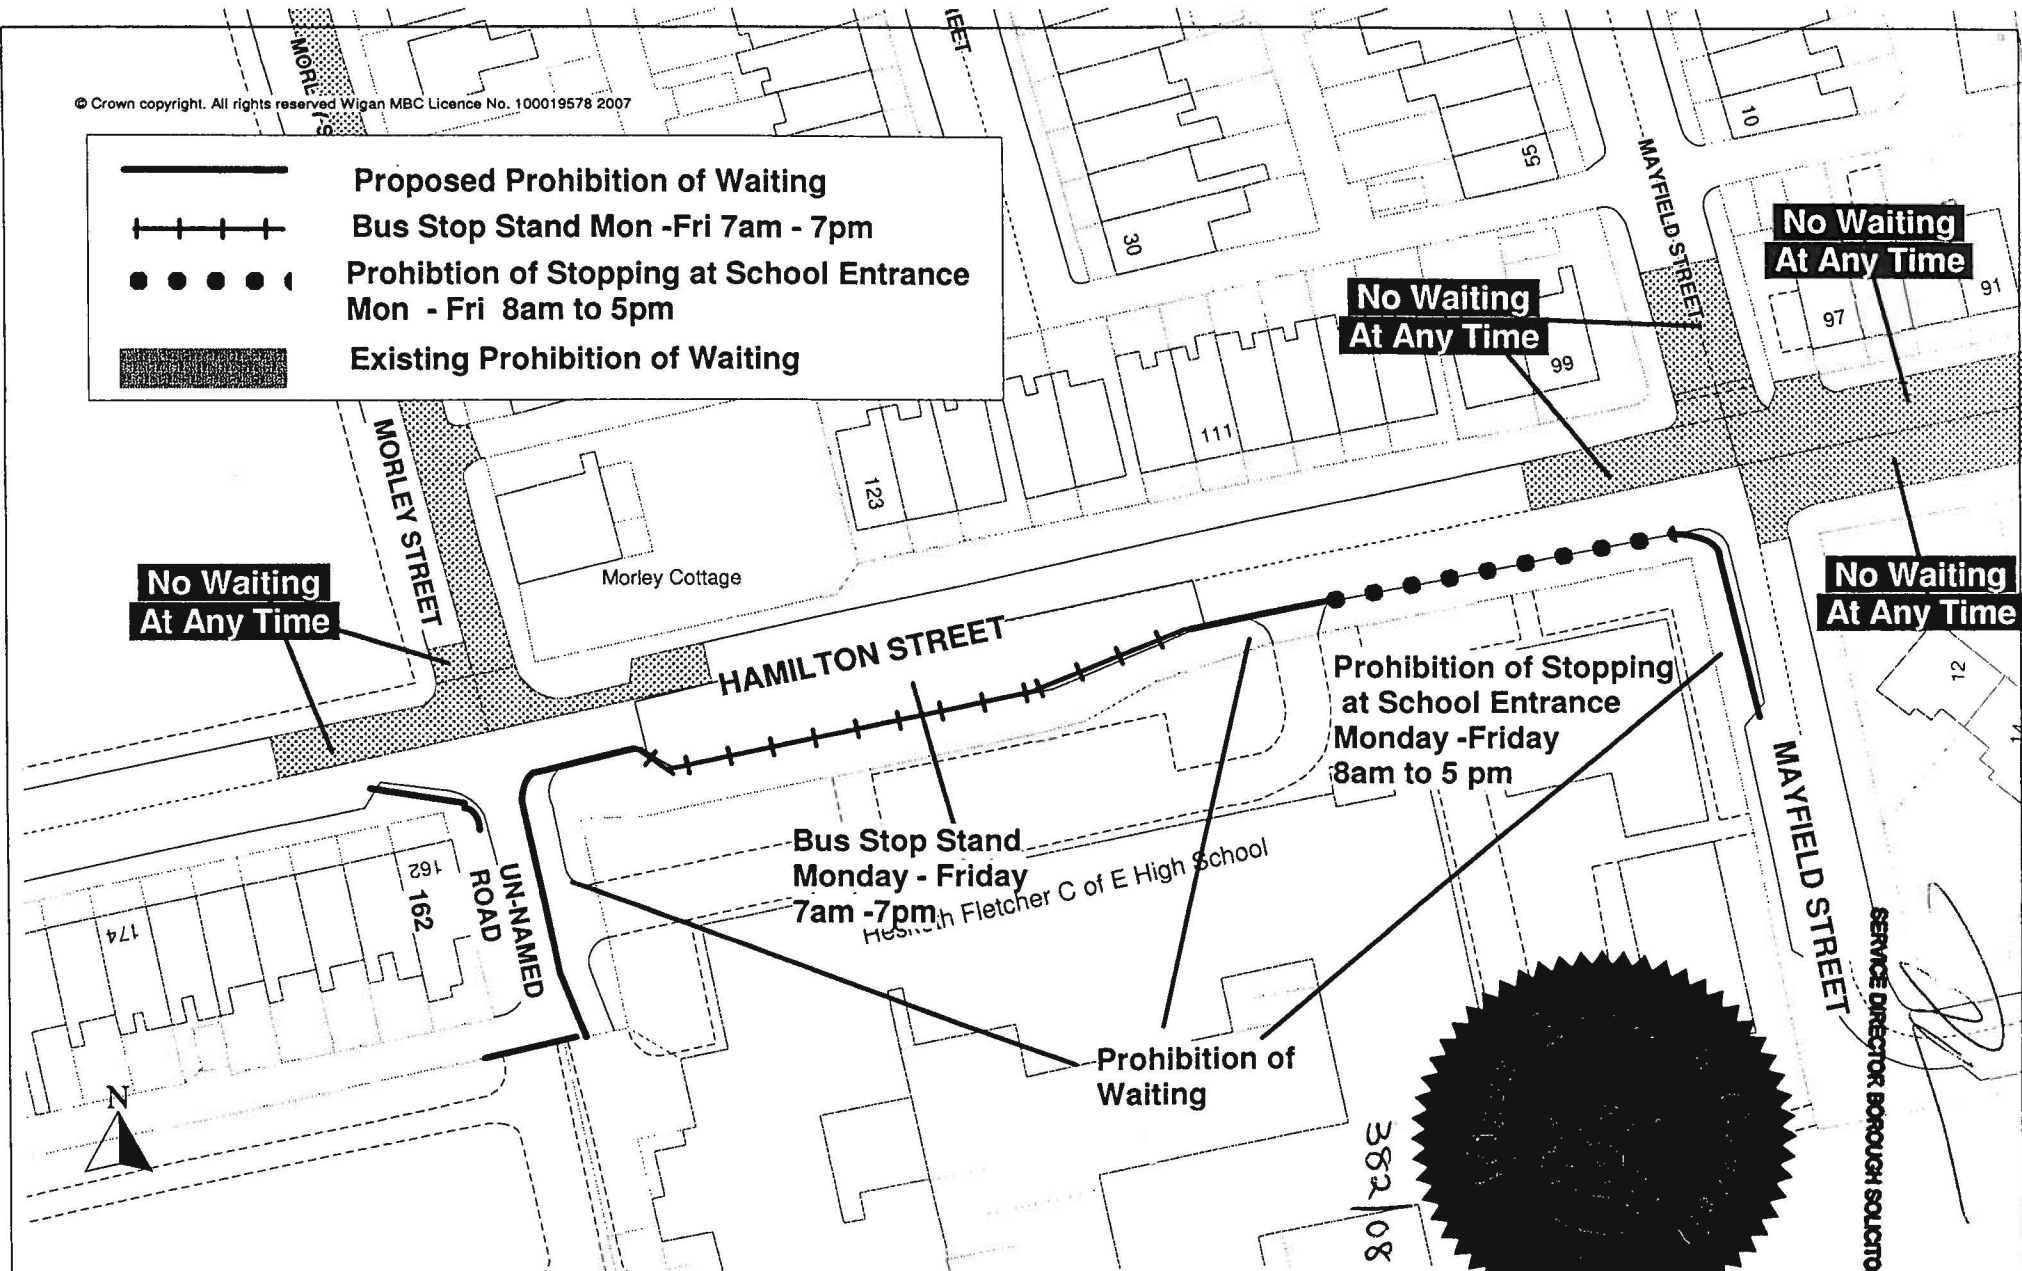

Wigan MBC
Borough Engineer's Department

Hamilton Street, Atherton - Proposed Restrictions at Hesketh Fletcher School

Director :
P W Taylor MA(Oxon) MSc CEng MICE MIHT

Drawn By : s_bell

Scale : NTS

Date : 07/11/2007

TMU: 4th December 2007